


A/25010/349/197
 Planning Permit No. **APPROVED**
 SUBJECT TO THE CONDITIONS IN THIS OFFICE LETTER
 No. A/13,800/197 Dated 25-7-97
 FOR MEMBER SECRETARY
 MADRAS METROPOLITAN
 DEVELOPMENT AUTHORITY
 MADRAS - 600 008.

FRONT ELEVATION
 31.7 x 31.2

SECTION - (A-A)

DETAIL OF PERCUSSION PIT.

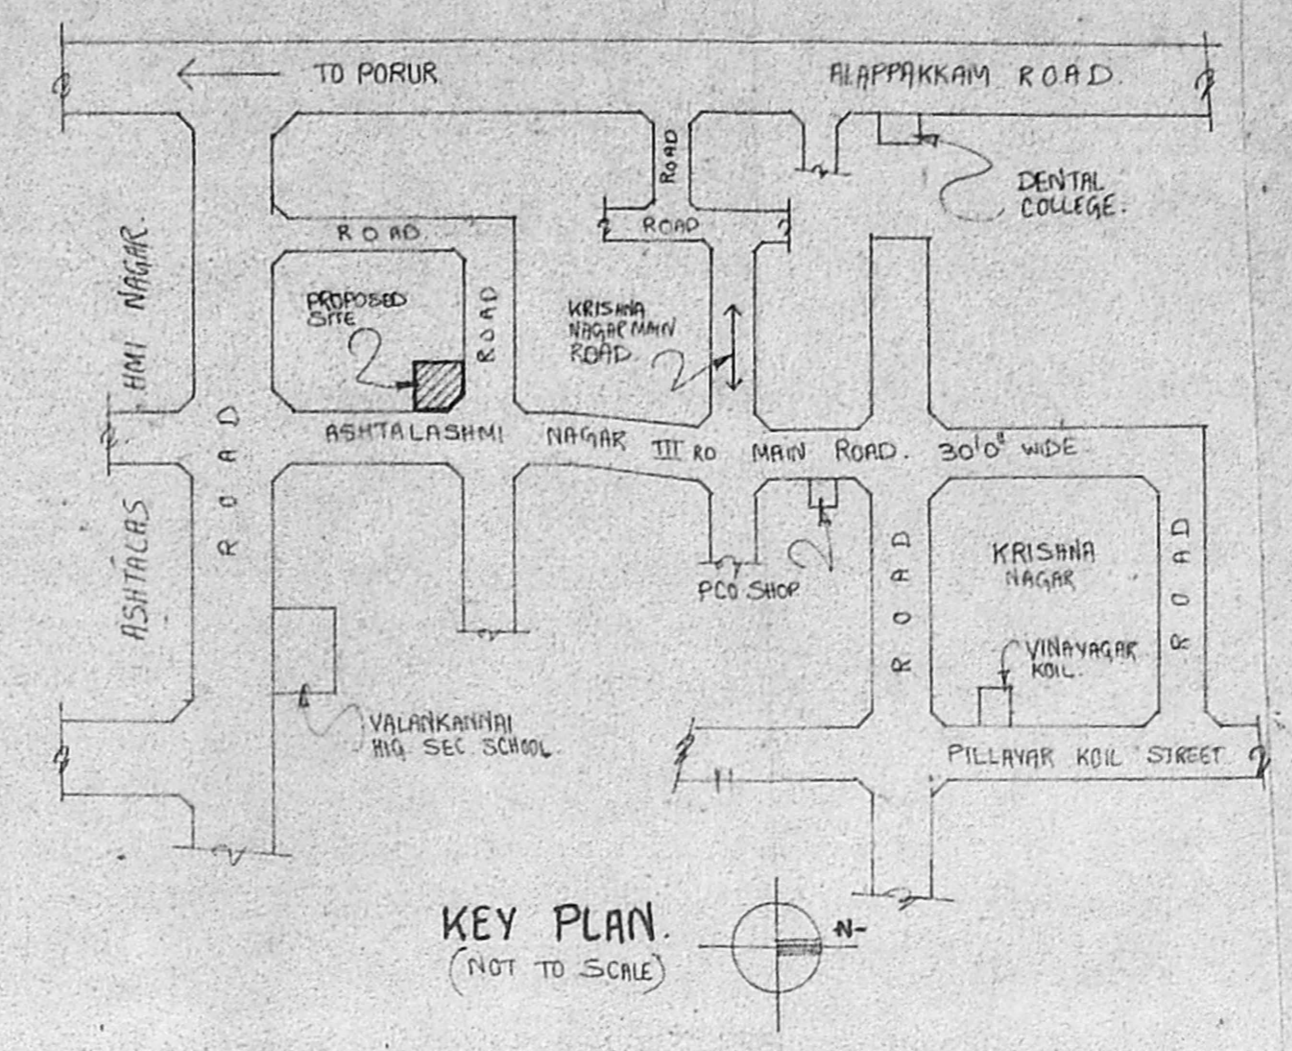

KEY PLAN
 (NOT TO SCALE)

SCHEDULE OF JOINERY		
TYPE	SIZE	DESCRIPTION
MD	3' 3" x 7' 0"	T.W. MAIN DOOR
D	3' 0" x 7' 0"	R.W. FLUSH DOOR
W	2' 0" x 7' 0"	DO
W ₁	3' 0" x 4' 6"	DO
W ₂	2' 0" x 4' 6"	DO
W ₃	1' 6" x 4' 6"	DO
V	2' 0" x 2' 0"	ALUM. COVER VENTILATOR

- SPECIFICATION.**
- FOUNDATION IN BRICK WORK.
 - BRICK WORK IN BASEMENT, SUPER STRUCTURE AND PARAPET WALL ETC. TO BE IN CM. 1:3.
 - R.C.C. PLINTH BEAM, LINTEL, SONSHADE AND ROOF SLAB ETC. TO BE IN CM. 1:2:4.
 - PLASTERING OF WALLS IN CM. 1:3.
 - MOSAIC TILES FLOORING IN CM. 1:3.
 - TWO COATS PAINT OVER ONE COAT OF PRIME.
 - ALL WOOD WORKS ARE IN COUNTRY WOOD AND TEAK WOOD.
 - TWO COATS OF COLOUR AND WHITE WASH.
 - WEATHERING COURSE IN CM AND TWO COURSE FLAT TILES LAID TO SLOPE.

AREA STATEMENT.

	SA FT.	SA MTS.
GROUND FLOOR AREA	708	65.77
FIRST FLOOR AREA	708	67.63
TOTAL AREA	1436	133.40

PLOT AREA : 1400 SQFT 130.06 SA.M
 PLOT COVERAGE : 50.5% F.S.I. 1.02 TIMES


COLOUR INDEX.

PROPOSED SHOWN THUS	
ROAD SHOWN THUS	
BOUNDARY SHOWN THUS	


PROPOSED BUILDING
 AT PLOT NO: 272
 ASHTALASHMI NAGAR,
 MADHURAVOYAL, MATHURA ALAPAKKAM
 VILLAGE, AMBATTUR TALUK,
 CHENNAI MGR DISTRICT.
 SURVEY NO: 353/2A

SCALE: 1" = 8' 0" DATE: _____


 OWNER'S SIGNATURE _____

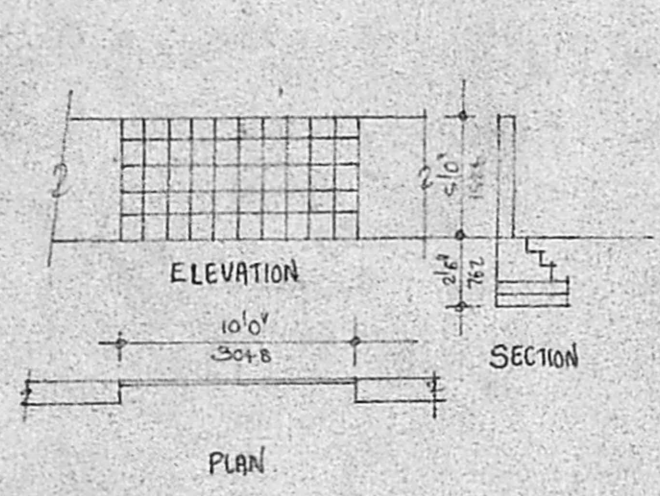


COMPOUND WALL DETAIL.

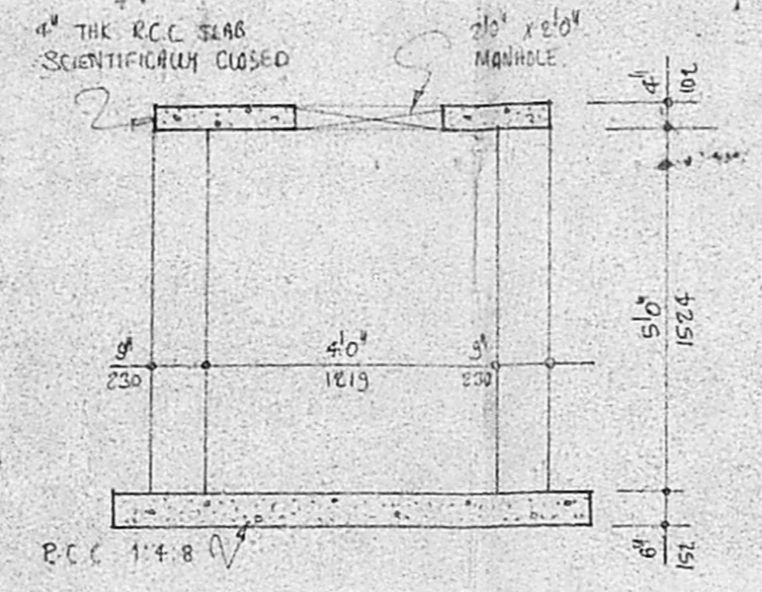

SECTION OF UNDER GROUND SUMP.

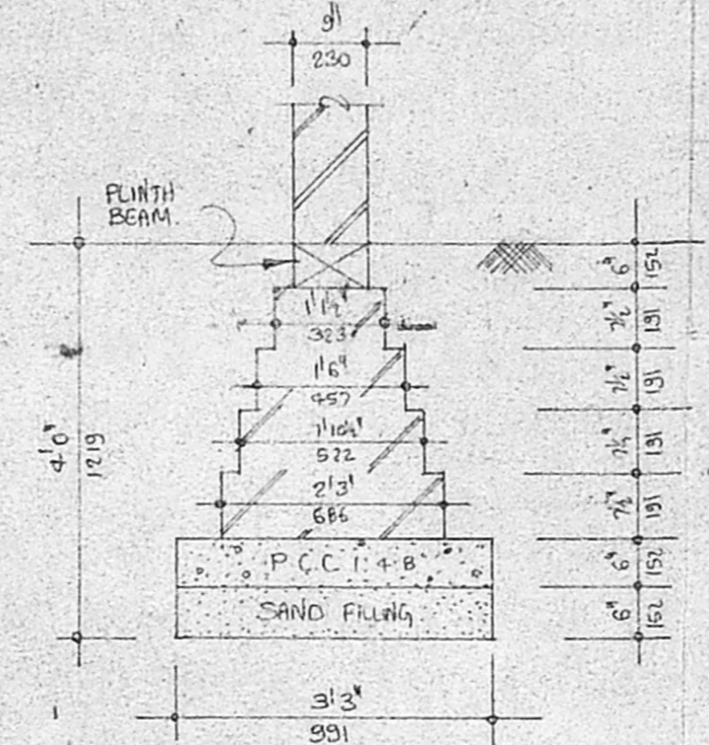


FOUNDATION DETAIL.

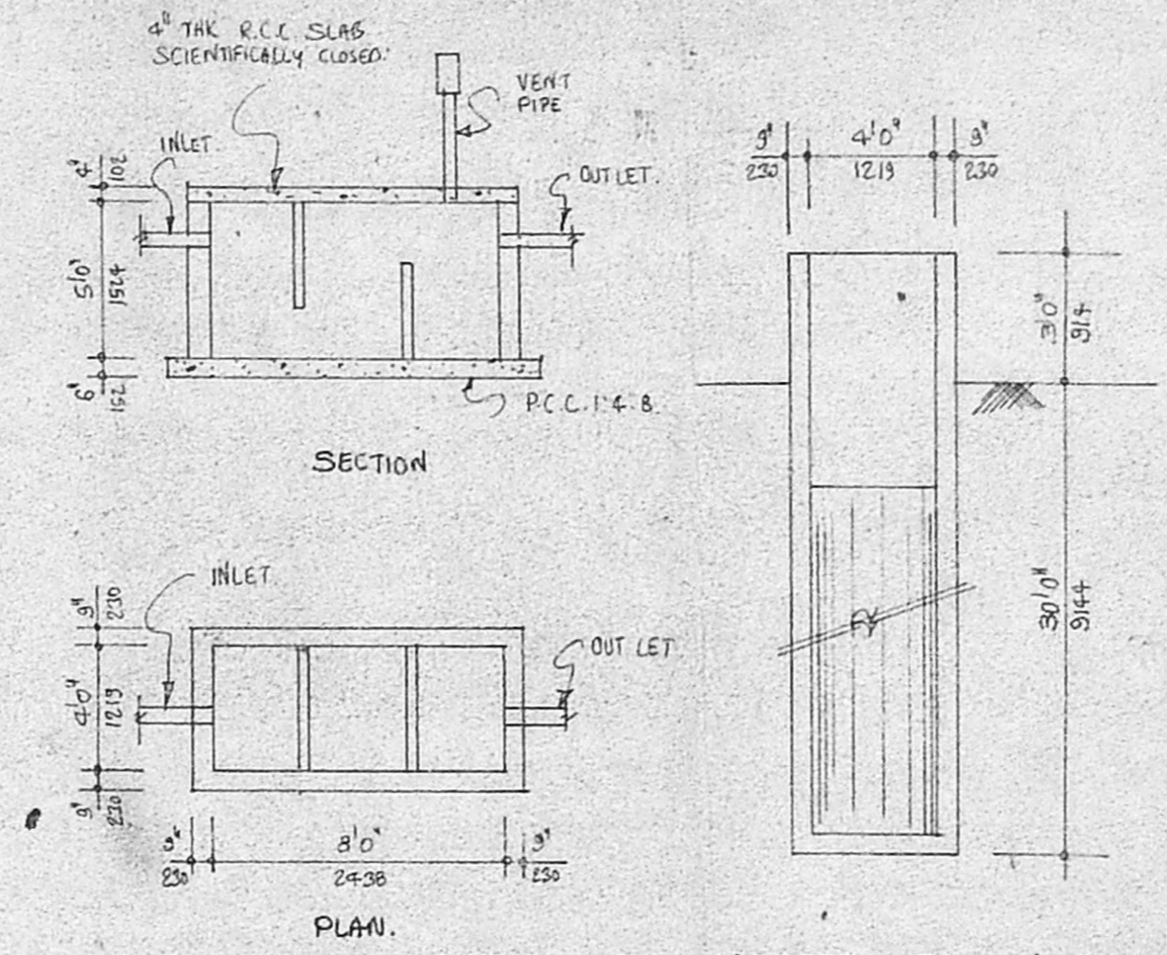


SEPTIC TANK DETAIL.


CROSS SECTION THROUGH WELL.

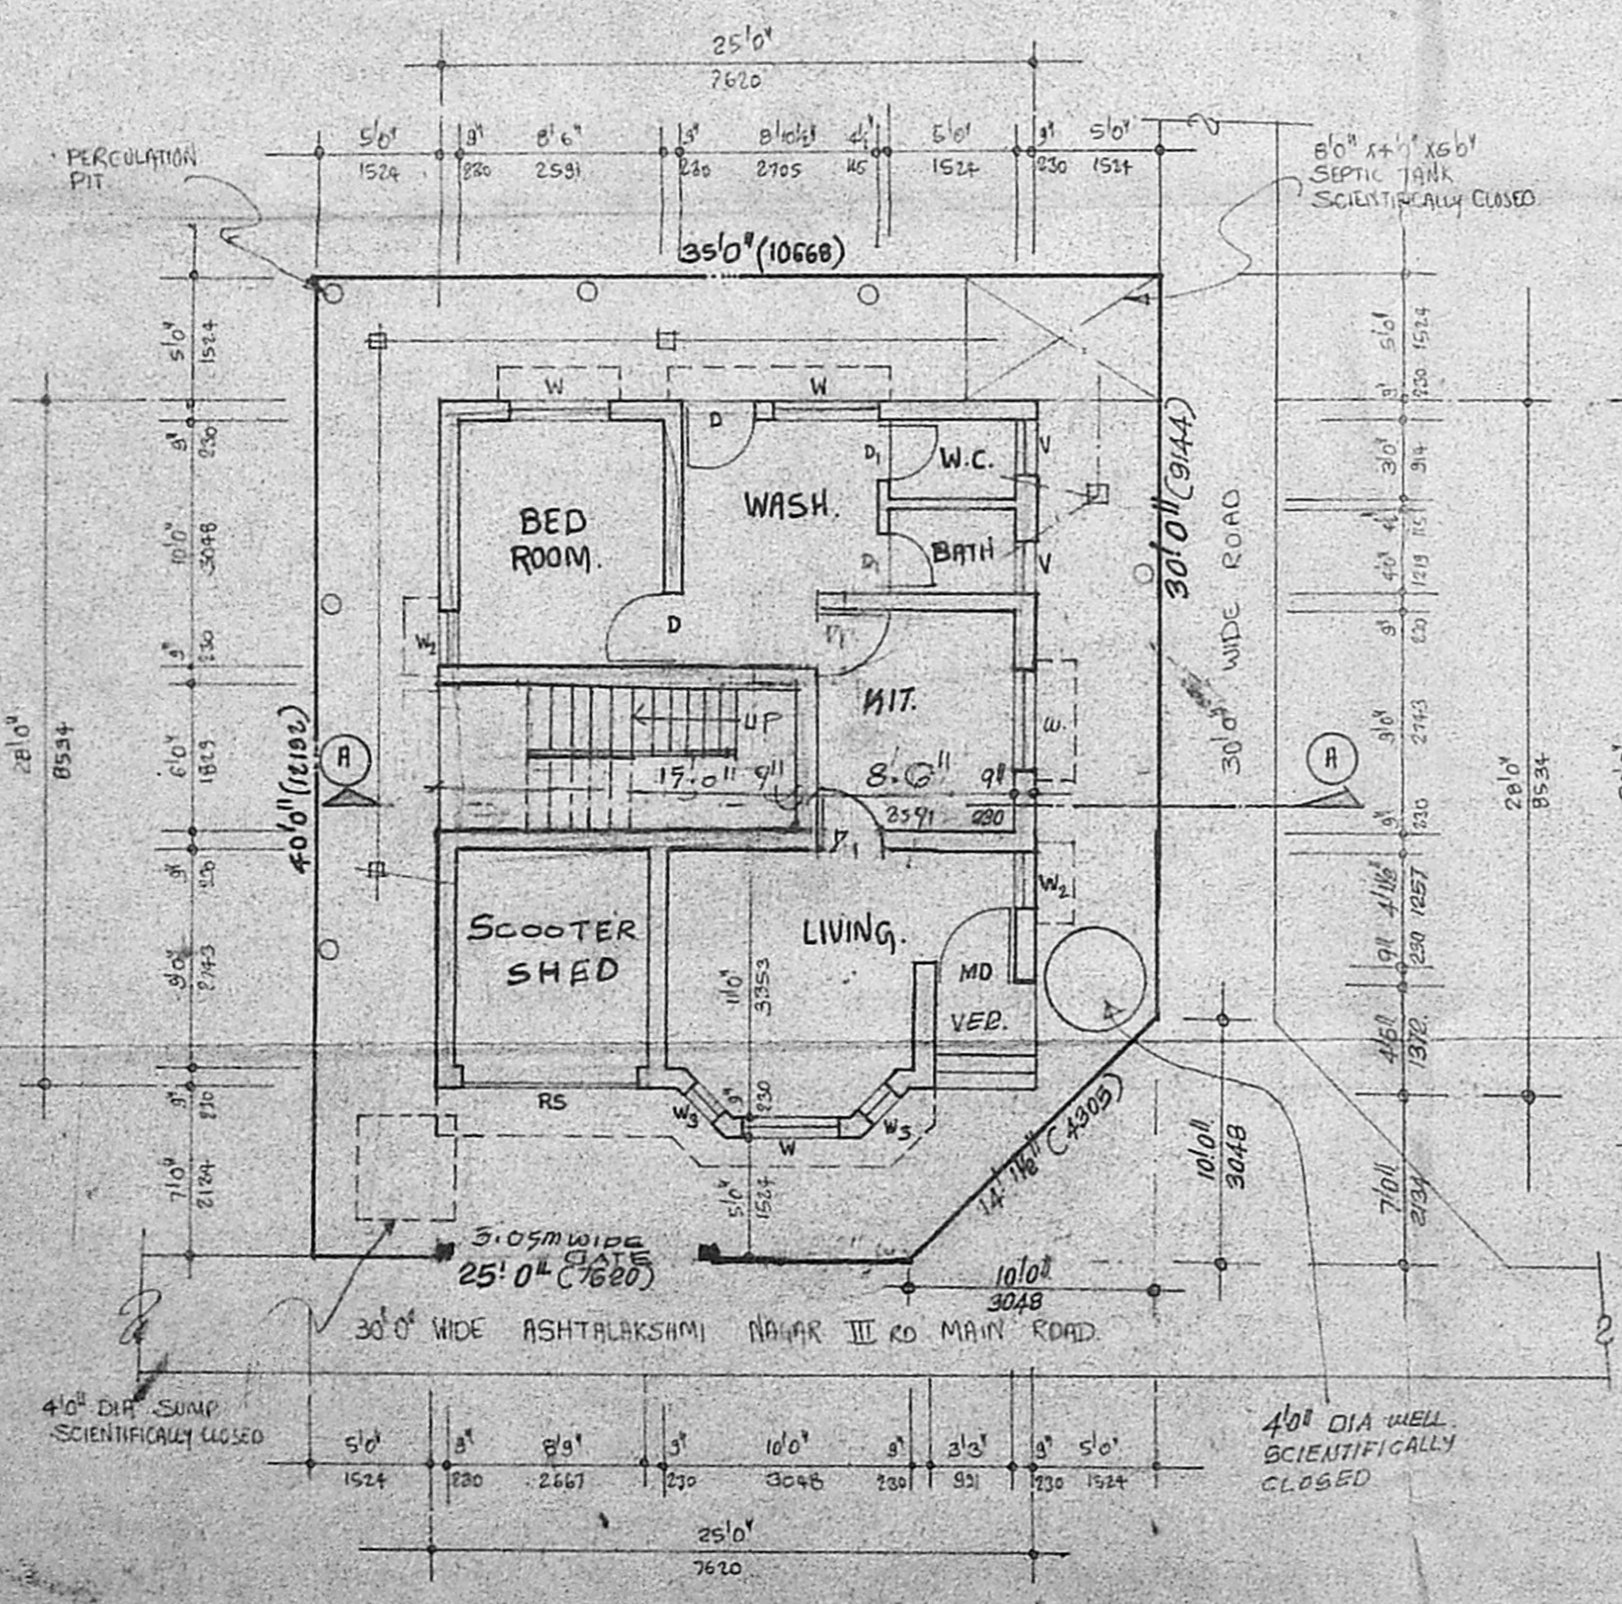

SITE CUM GROUND FLOOR PLAN.

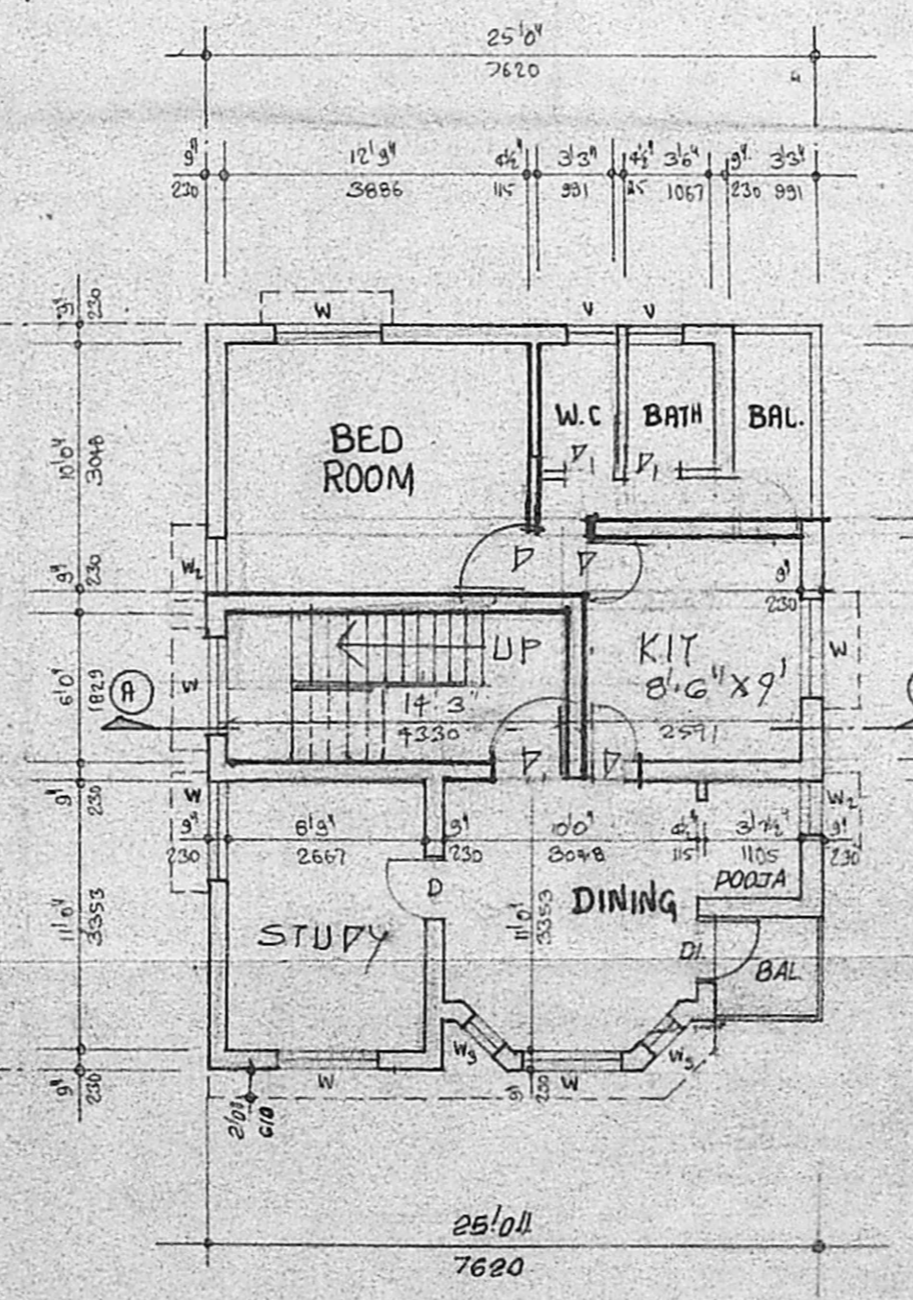

FIRST FLOOR PLAN.

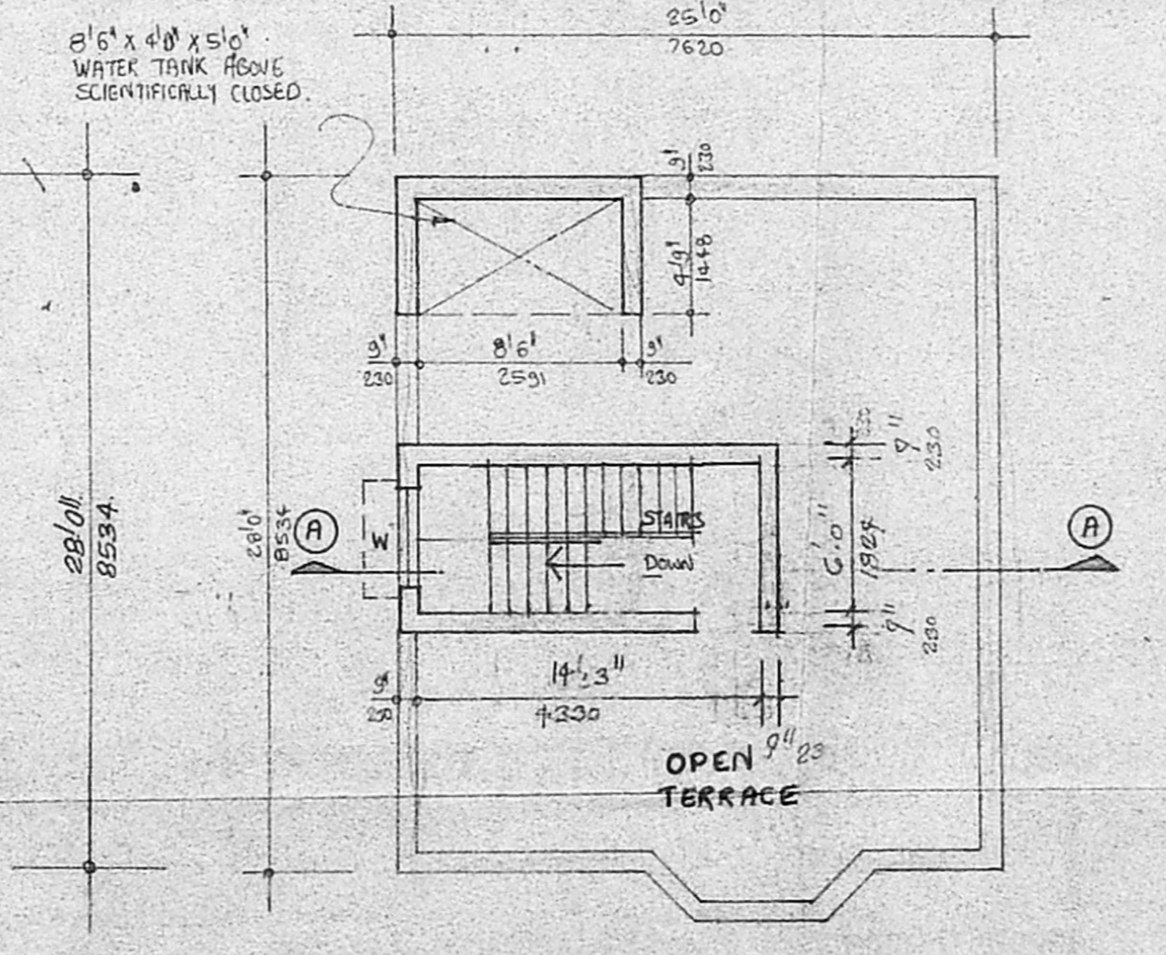

TERRACE FLOOR PLAN.

K. Selvam
 K. SELVAM, B.E.,
 Licensed Surveyor,
 Class-I, Reg. No: 800,
 Corporation of Chennai,
 No 1/370, Mogappair East,
 CHENNAI-600 008
 LICENSED SURVEYOR.