
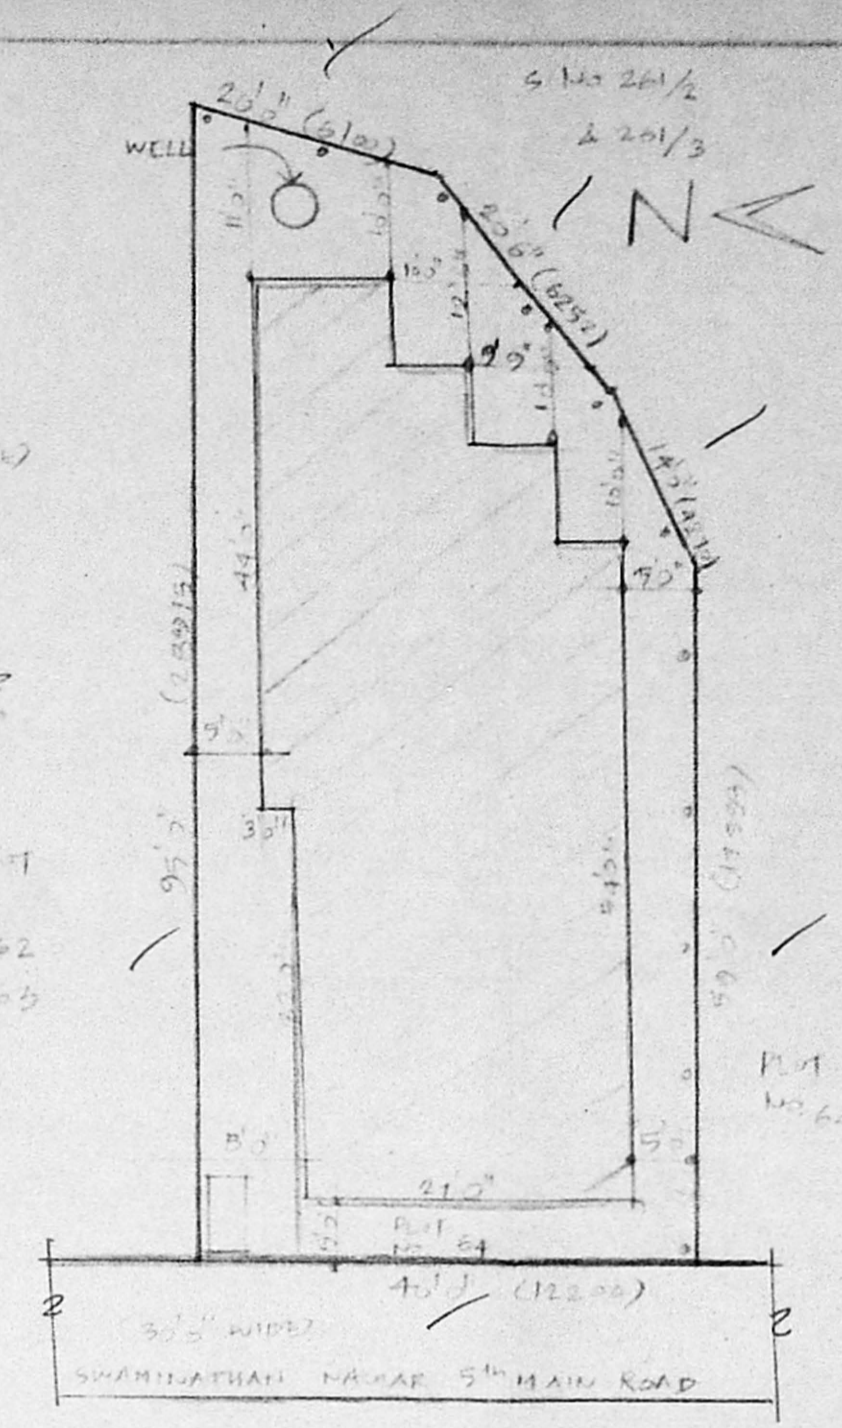


Planning Permit No. **A/25042/381/97**
APPROVED
 SUBJECT TO THE CONDITIONS IN THIS OFFICE LETTER
 A/15451/97 - 8-92
 FOR MEMBER SECRETARY
 MADRAS METROPOLITAN DEVELOPMENT AUTHORITY
 MADRAS - 600 008.

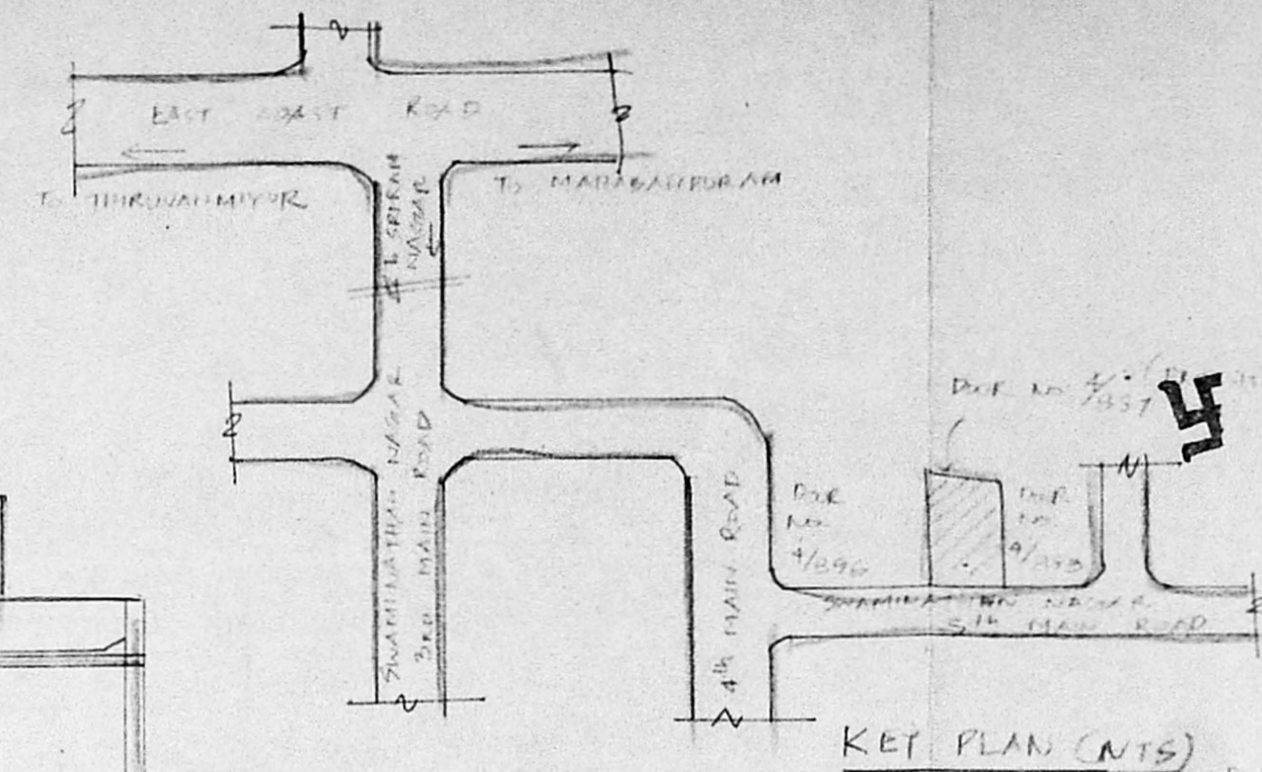

SPECIFICATION

FILING FOUNDATION	WITH REINFORCED CONCRETE
FILING BASEMENT	WITH REINFORCED CONCRETE
FOUNDATION WALLS	WITH REINFORCED CONCRETE
FOUNDATION BASEMENT SUPERSTRUCTURE	WITH REINFORCED CONCRETE
DOORS & WINDOWS	WITH BEST COUNTRY WOOD
FLOORING	WITH BEST MOSAIC TILES
FLOOR FINISH	WITH BEST MOSAIC TILES
ROOF, LITTEL, SUNSHADE	WITH BEST MOSAIC TILES
ROOF FINISH	WITH ONE COURSE OF TILES SET OVER OF 1/2" THICK LIME CONCRETE
PLASTERING	WITH 1:3:6 MORTAR

JOINERIES

D	1/2" W. PINE DOOR	3'0" x 7'0"
D1	1/2" W. PINE DOOR	3'0" x 7'0"
D2	1/2" W. PINE DOOR	3'0" x 7'0"
V	1/2" W. GLAZED WINDOW	3'0" x 4'0"
V1	1/2" W. GLAZED WINDOW	4'0" x 4'0"
V2	1/2" W. GLAZED WINDOW	4'0" x 4'0"
V3	1/2" W. GLAZED WINDOW	4'0" x 4'0"

AREA STATEMENT

	sq. ft.	m.
PLT. AREA	1791.15	275.08
G.F. AREA	1791.15	1791.15
F.F. AREA	1791.15	1791.15
TERR. AREA	5000.00	5000.00
VAULT AREA	1240.00	1193.2
PLT. COVERAGE	100%	100%

COLOUR CODE

PROPOSAL	---
ROAD	---
BOUNDARY	---



OWNER *[Signature]*

LS

P. N. RAMANUJAM
 Consulting Civil Engineer & Architect
 Licensed Surveyor No. 400/1971
 Corporation of Madras
 10, 15, 16, 17,1000.

PLAN SHOWING THE PROPOSED CONSTRUCTION OF DWELLING HOUSE IN PLOT NO: 64, SWAMINATHAN NAGAR, S NO. 261/5C OF NO 145, KOTIMAKKAM VILLAGE, SAIDAPET TALUK, CHENGAI ANNA DISTRICT. L.P.M./D.P.M. No 135/15

SCALE 1" = 20' OR 1:100




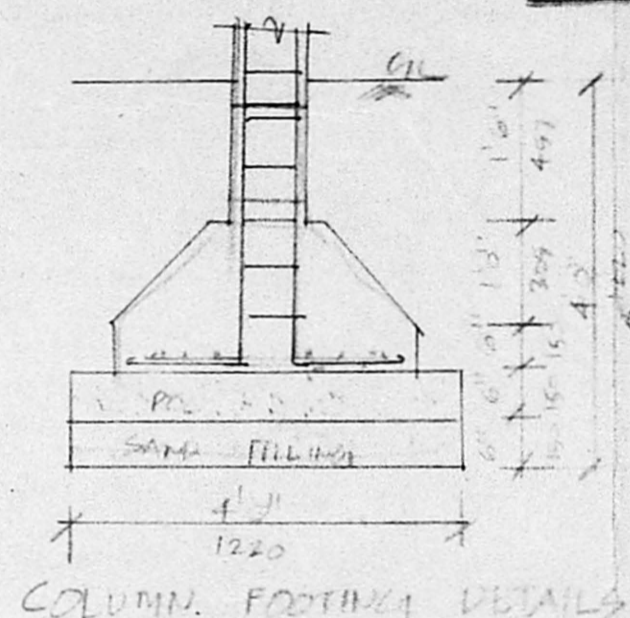
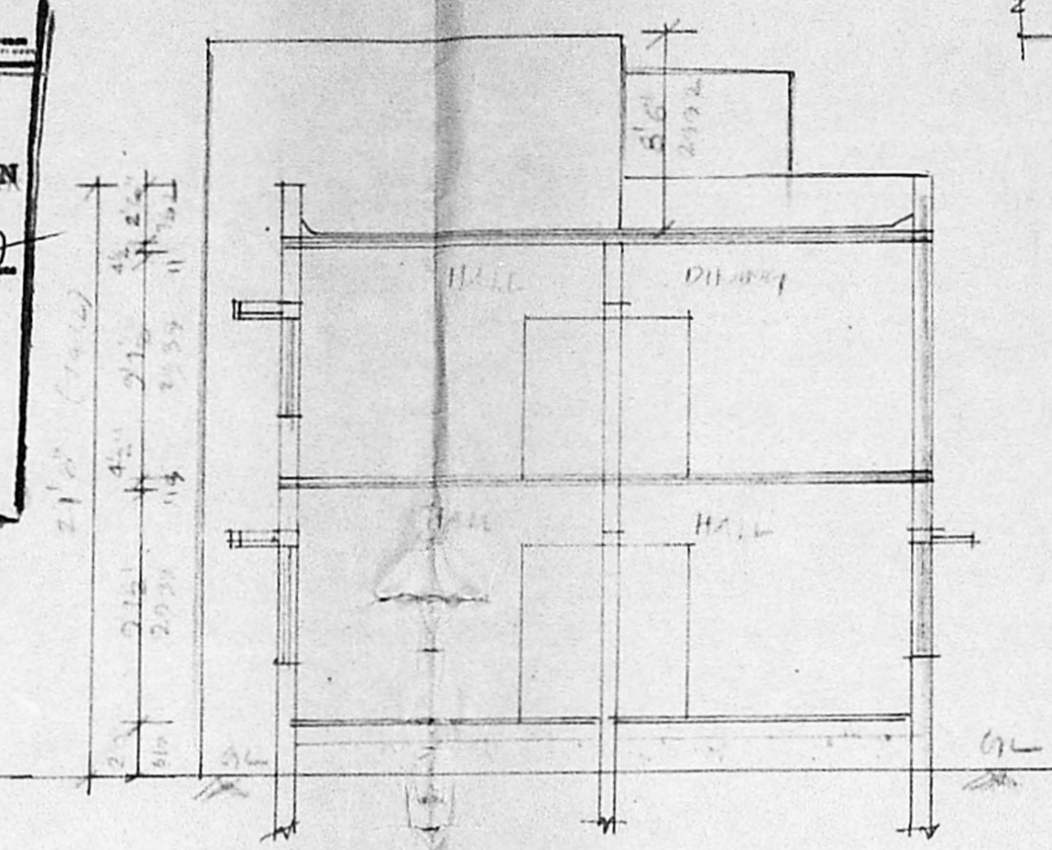


FRONT ELEVATION

SECTION AA

COLUMN FOOTING DETAILS

SITE PLAN SCALE 1"=10'

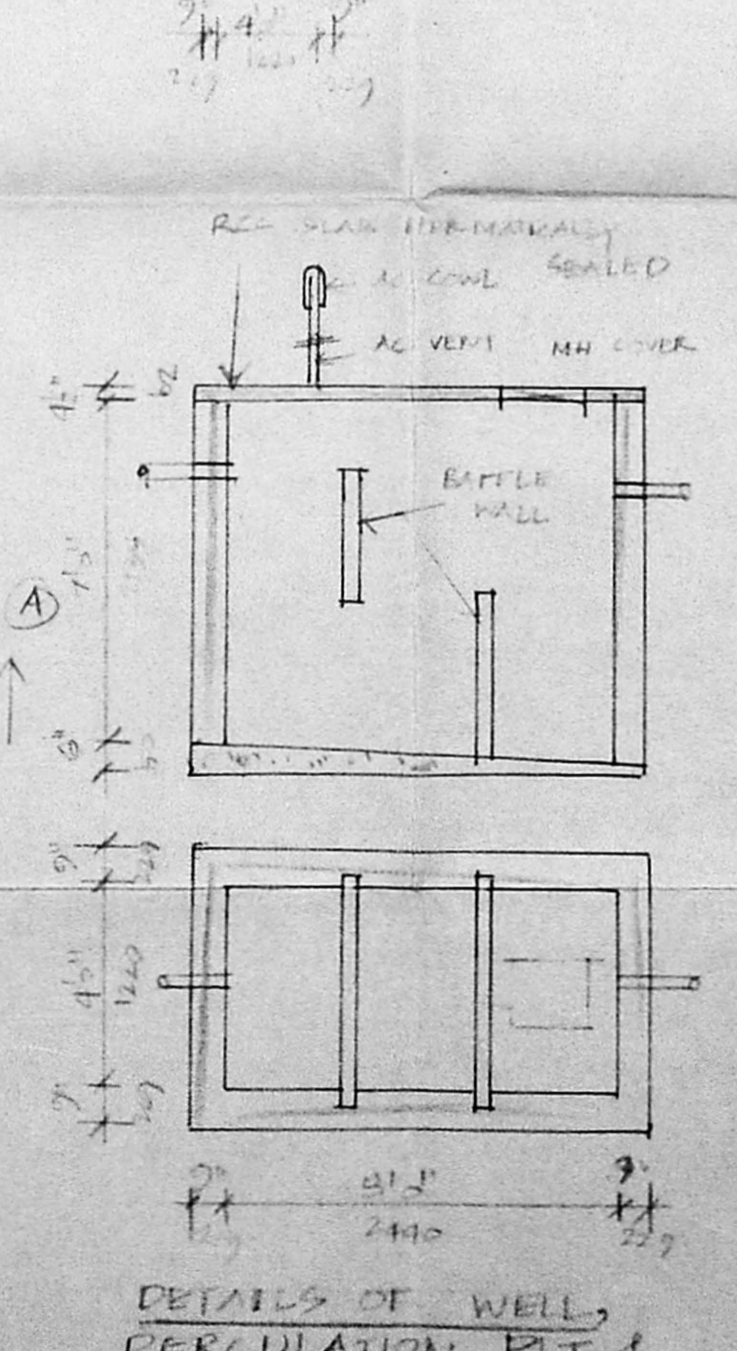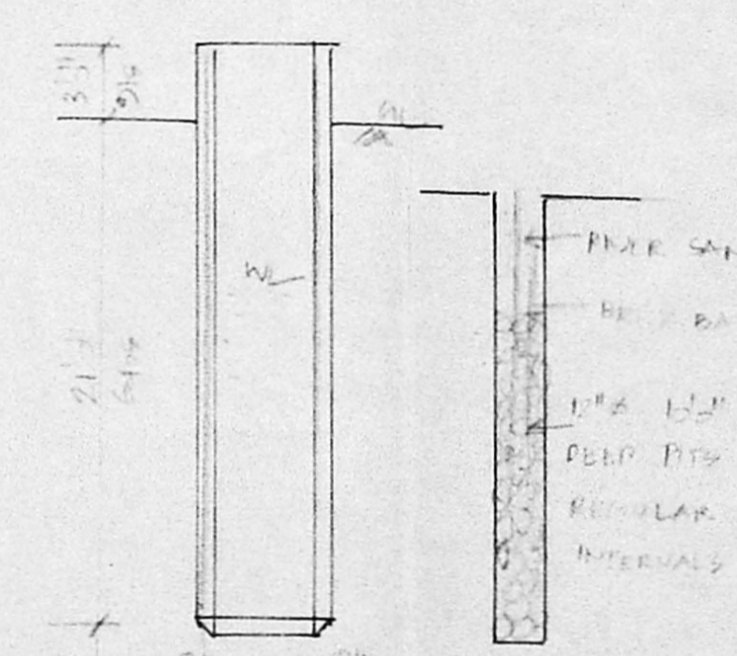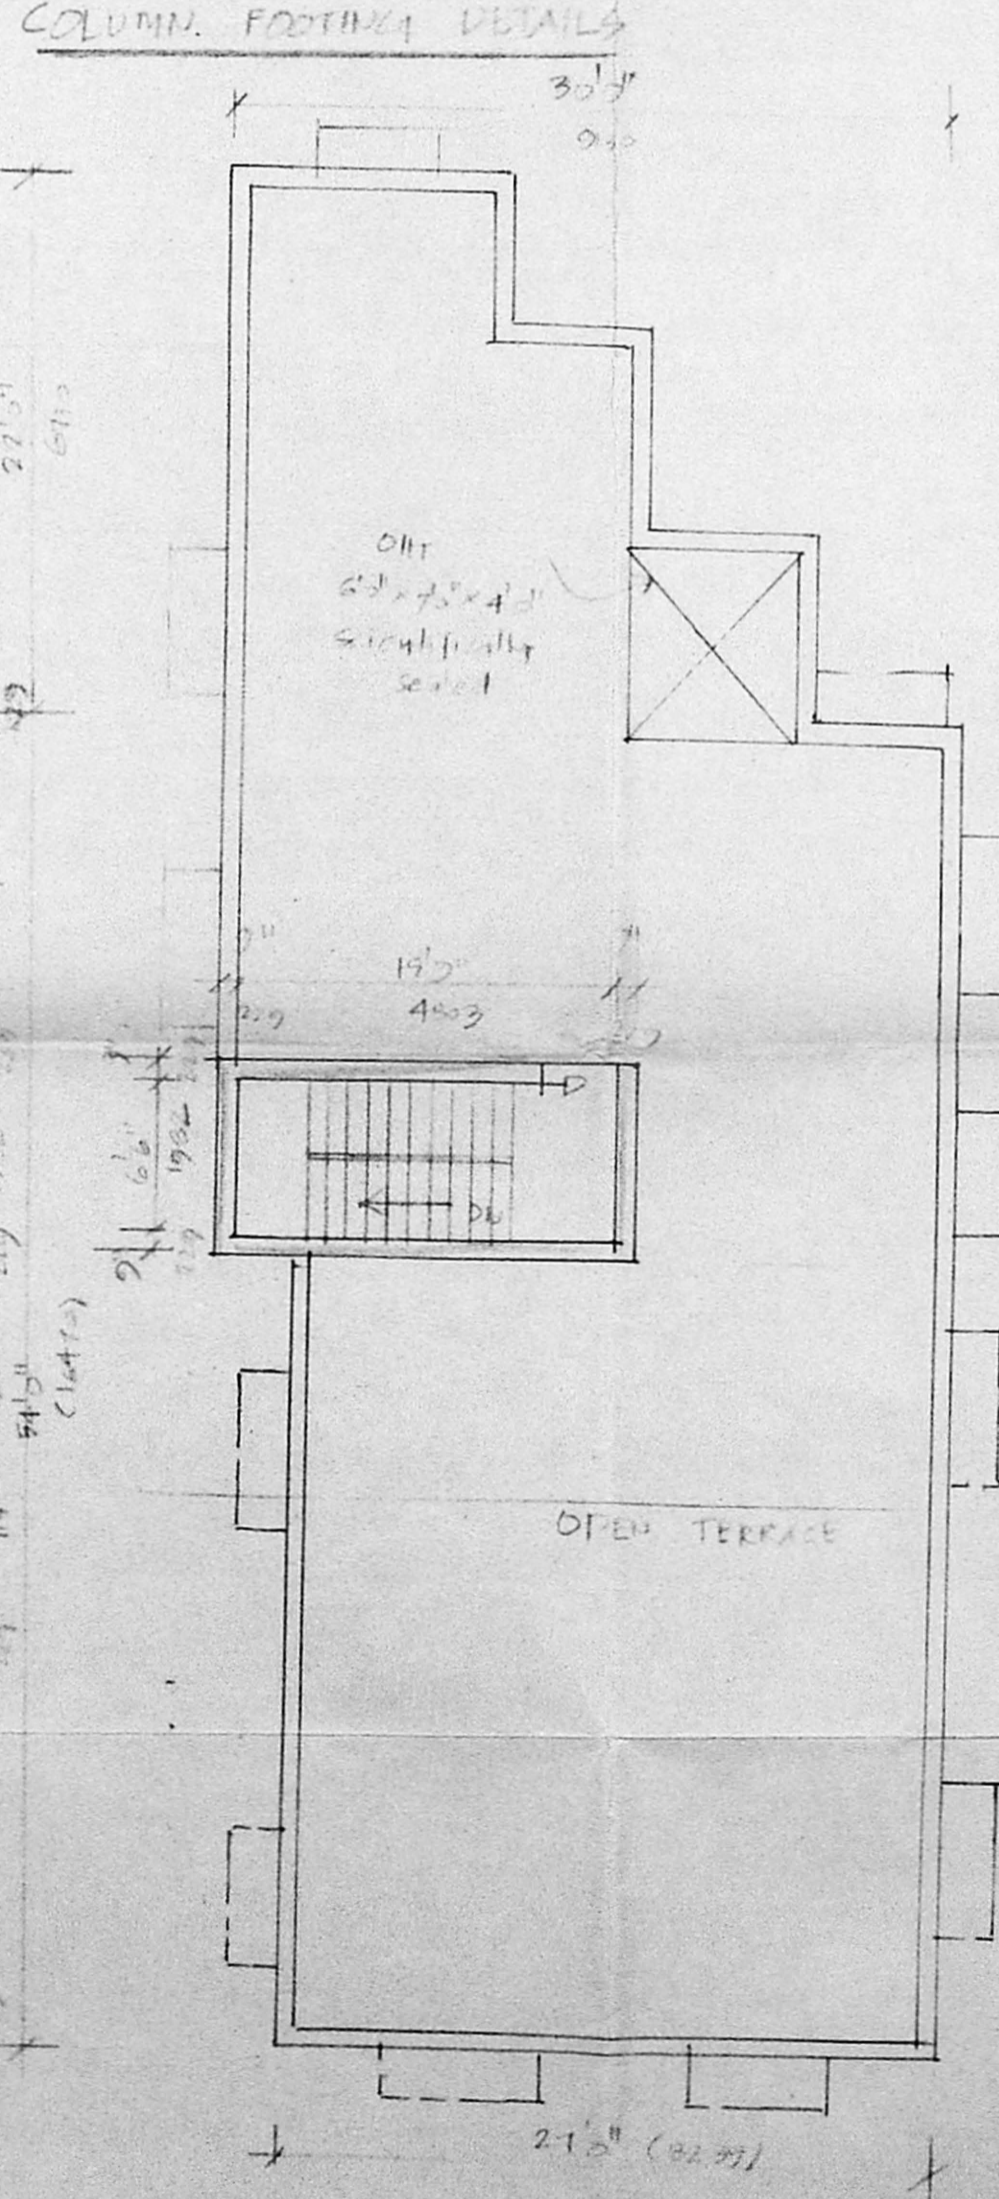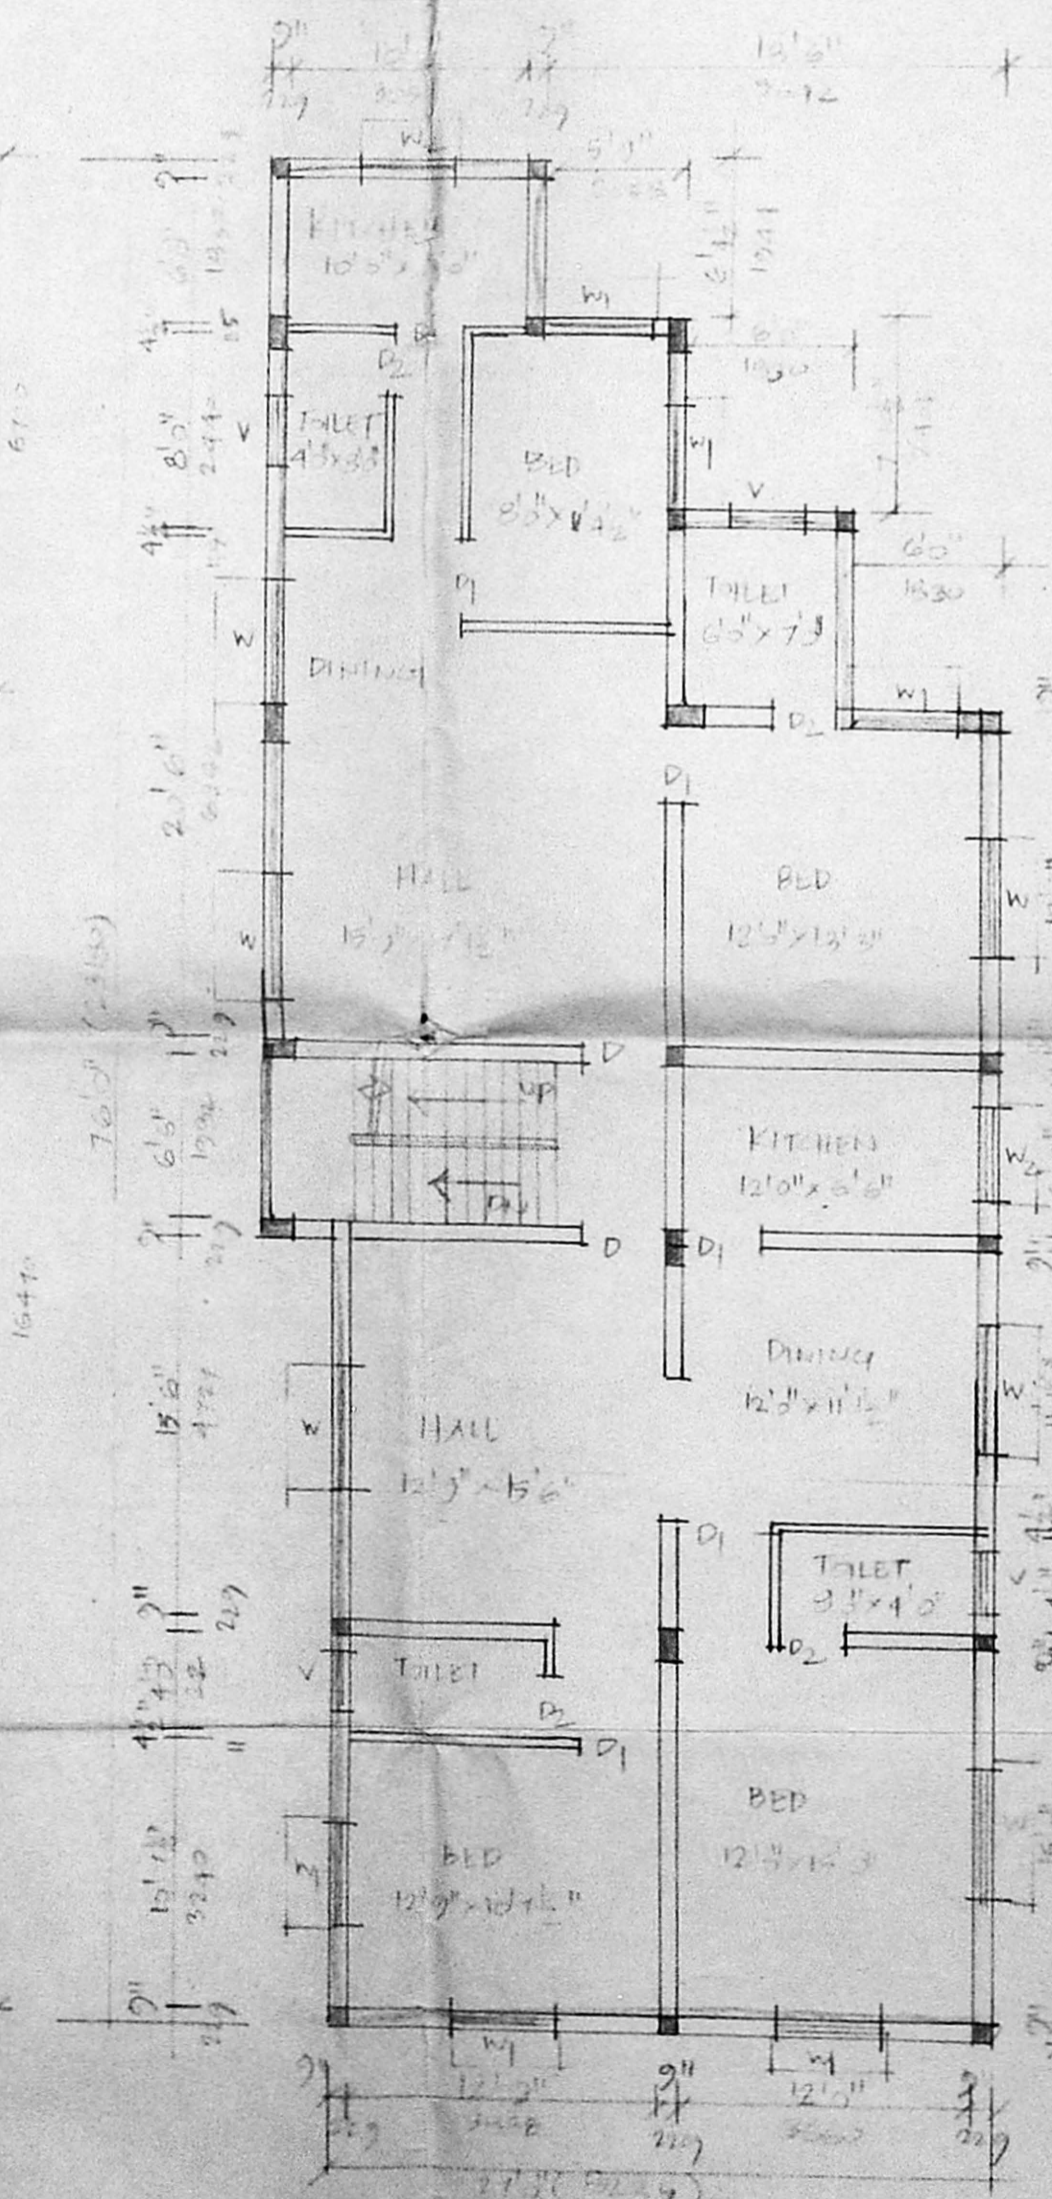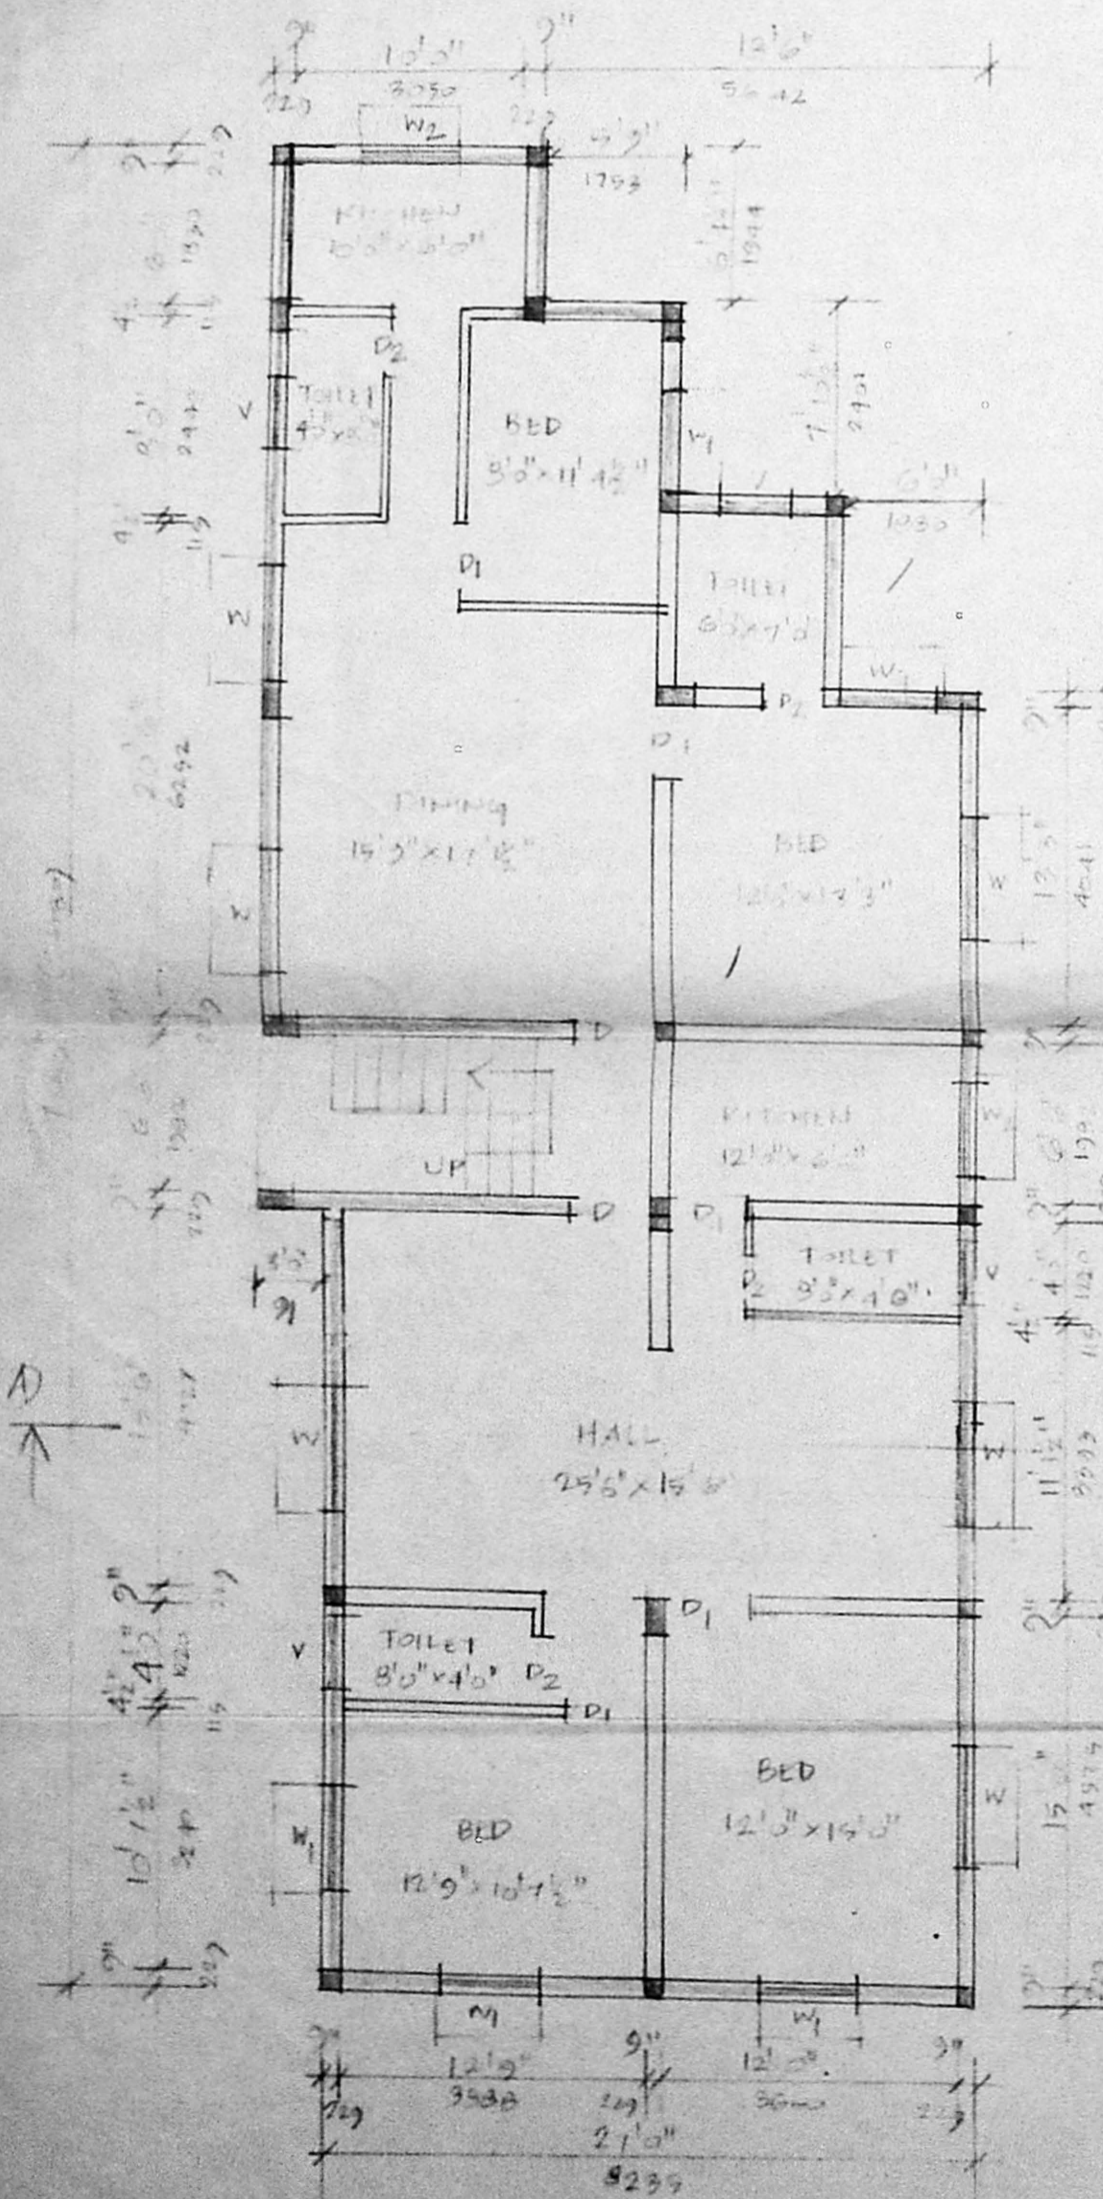

DETAILS OF WELL, PERCUSSION PIT & SEPTIC TANK

GROUND FLOOR PLAN

FIRST FLOOR PLAN

TERRACE FLOOR PLAN