



FRONT ELEVATION.

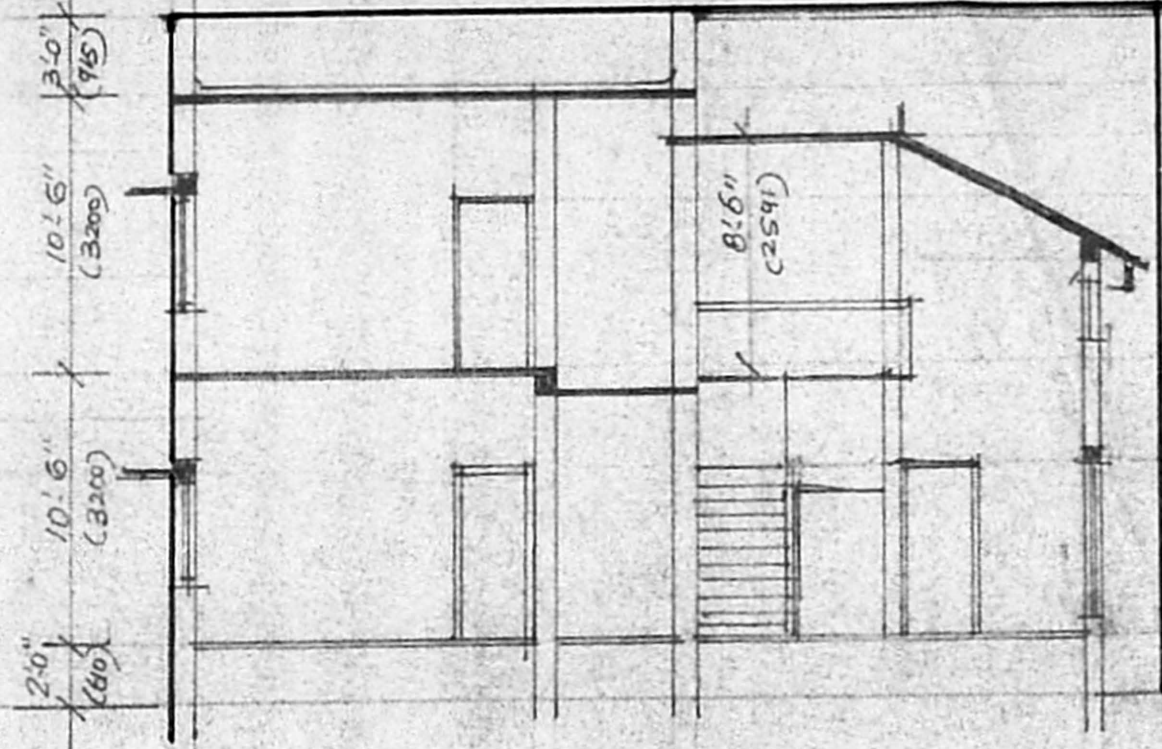


SECTION ON A.B.

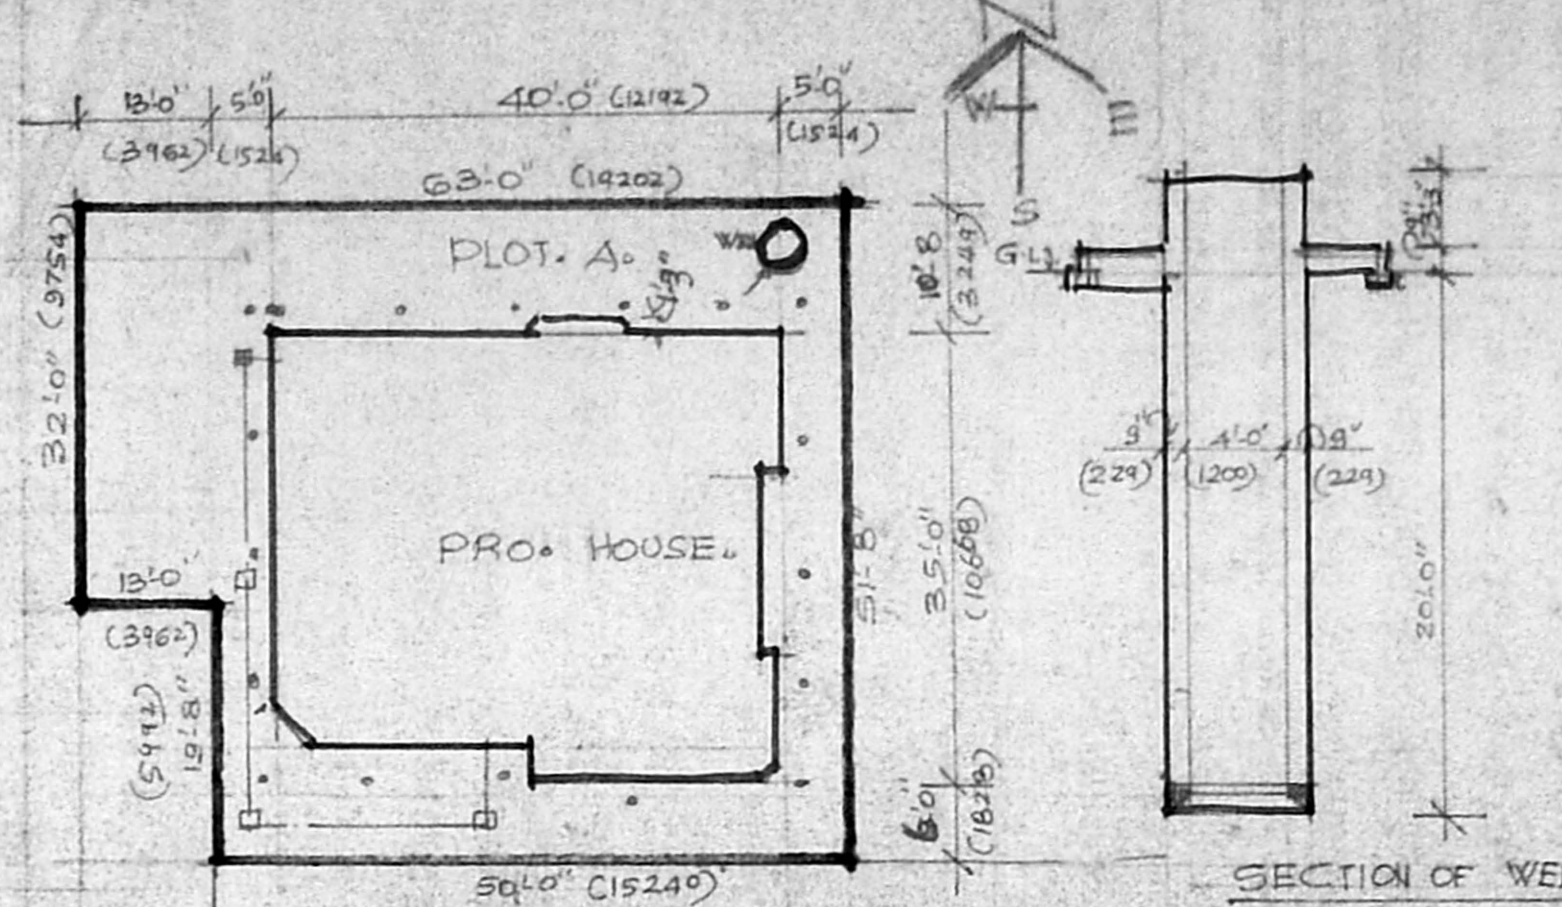

12' WIDE PRIVATE PASSAGE

SECTION OF WELL

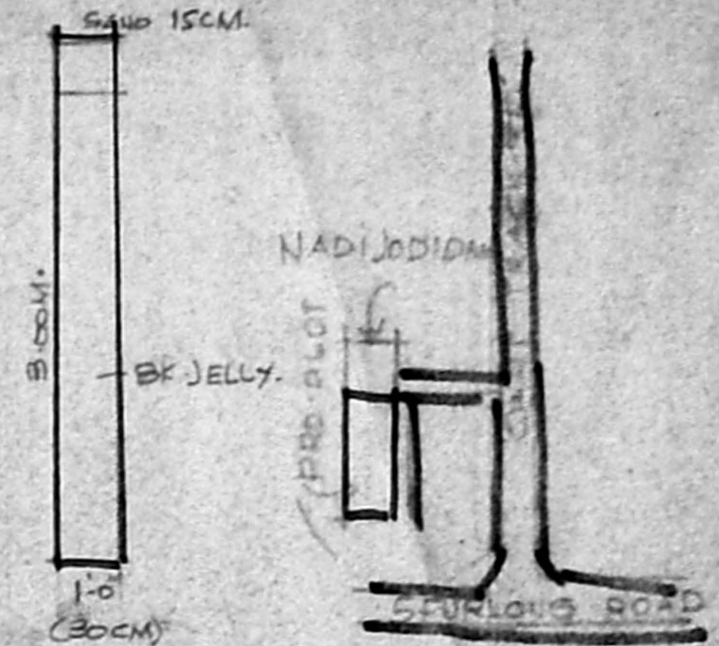


RAIN WATER COLLECTING WELL

A/25033/372/97  
 Planning Permit No.  
**APPROVED**  
 SUBJECT TO THE CONDITIONS IN  
 THIS OFFICE LETTER  
 No. A/16058/97 Date 13.8.97  
 FOR MEMBER SECRETARY  
 MADRAS METROPOLITAN  
 DEVELOPMENT AUTHORITY  
 MADRAS - 600 008.

SCHEDULE OF JOINERY.

|        |  |
|--------|--|
| DOOR   | 6'-0" x 7'-0" (1800 x 2100)                |
| "      | 3'-3" x 7'-0" (975 x 2100)                 |
| "      | 2'-6" x 7'-0" (750 x 2100)                 |
| WINDOW | 6'-0" x 4'-6" (1800 x 1350)                |
| "      | 4'-0" x 4'-6" (1200 x 1350)                |
| "      | 8'-0" x 5'-6" (2400 x 1650)                |
| W3     | 7'-0" x 5'-0" (2100 x 1650)                |
| W4     | 11'-0" x 6'-0" (3300 x 1800)               |
| V      | C.W. VENTILATOR 6'-0" x 2'-6" (1800 x 750) |
| V      | " " 3'-0" x 2'-0" (900 x 600)              |

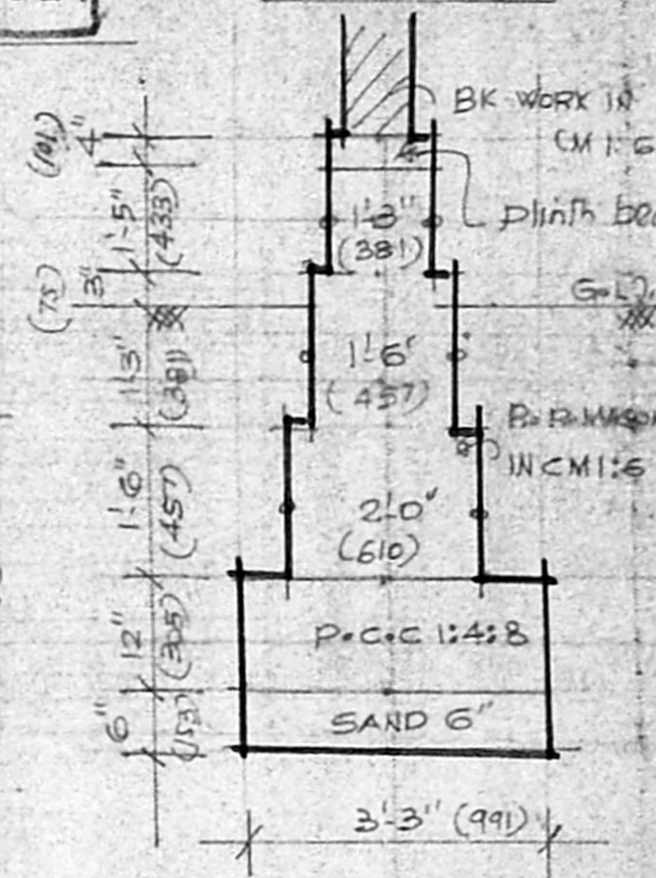

TYPICAL FOUNDATION DETAIL.


SCALE 1" = 2'-0"

AREA PARTICULARS.


|               |                                |
|---------------|--------------------------------|
| LAND          | 2999 SFT. - 279 M <sup>2</sup> |
| GR. FLOOR     | 1324 SFT. - 123 M <sup>2</sup> |
| F. FLOOR      | 834 SFT. - 78 M <sup>2</sup>   |
| TOTAL         | 2158 SFT. - 201 M <sup>2</sup> |
| F.O.S.I       | 0.72                           |
| PLT. COVERAGE | 44%                            |

COLOUR INDEX  
 PRD - ROAD - BOUNDRY

SPECIFICATION:  
 FOUNDATION: P.C.C. 1:4:8  
 BASEMENT: R.P.MASONRY IN CM 1:6  
 SUPER ST: BK. WORK IN CM 1:6  
 ROOF: R.C.C. ROOF WITH REINFT.  
 PLASTER: CM 1:4, 1/2TK FOR WALLS. CM 1:3, 1/2 CEILING

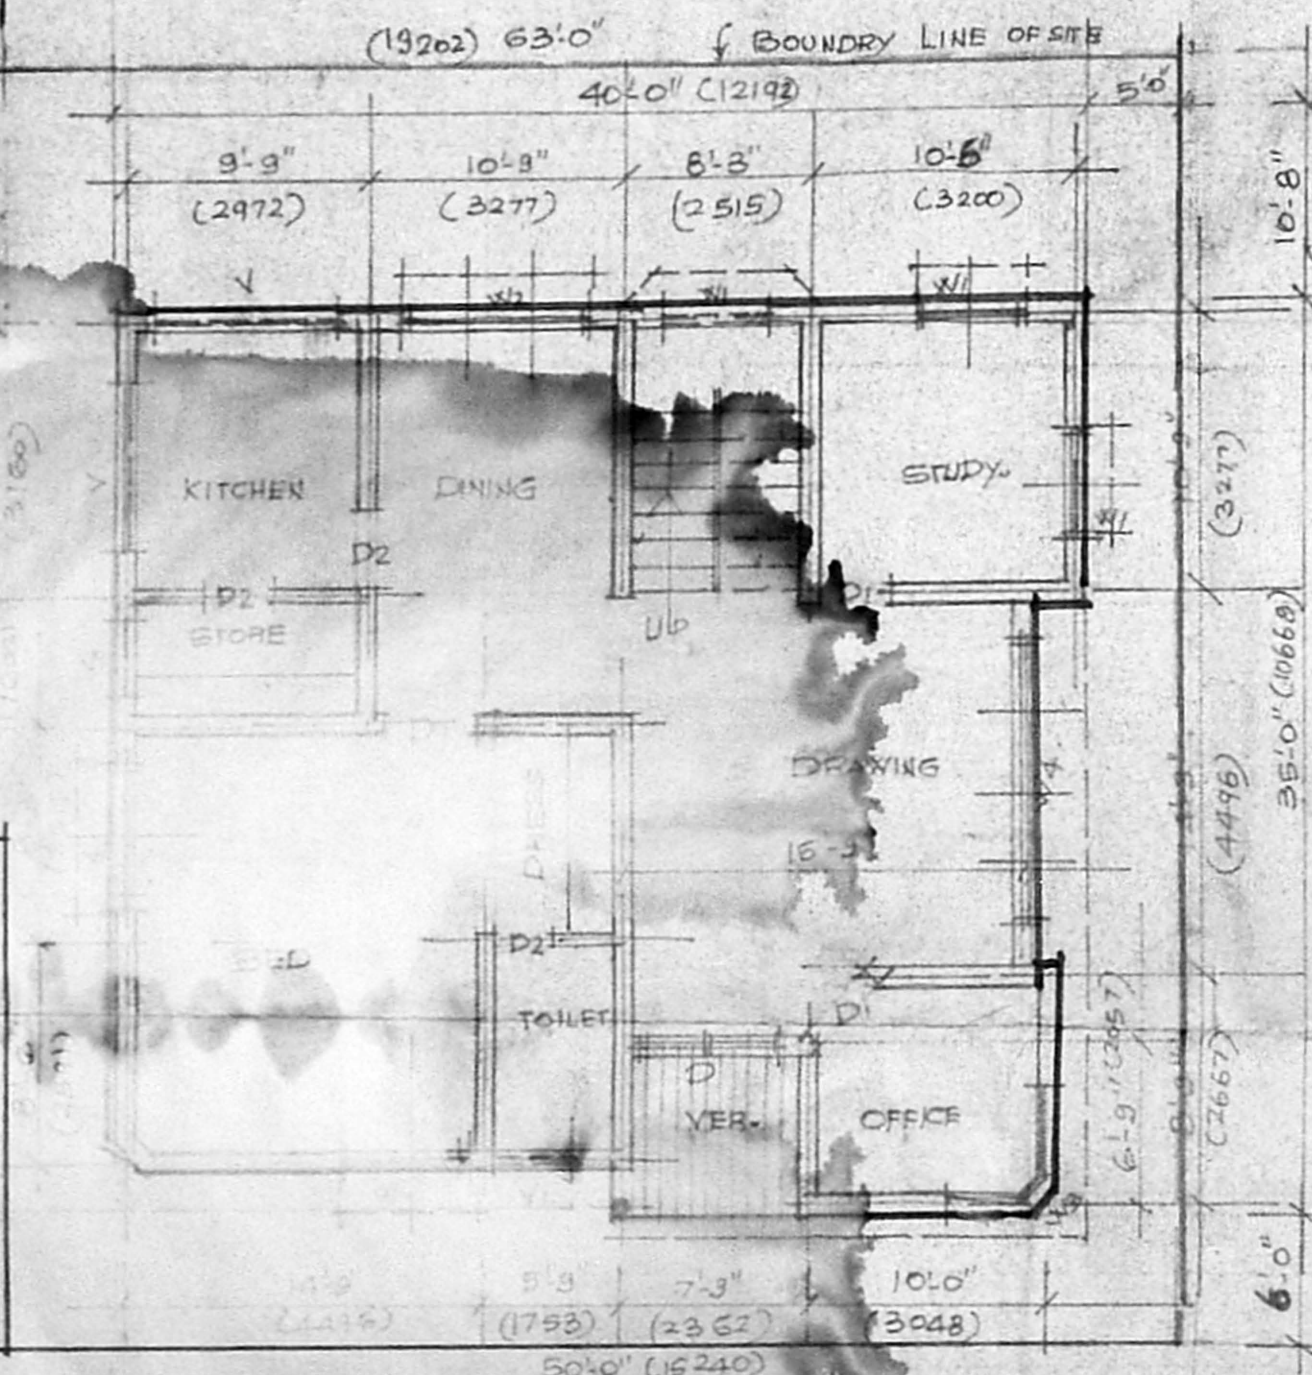

GROUND FLOOR PLAN.

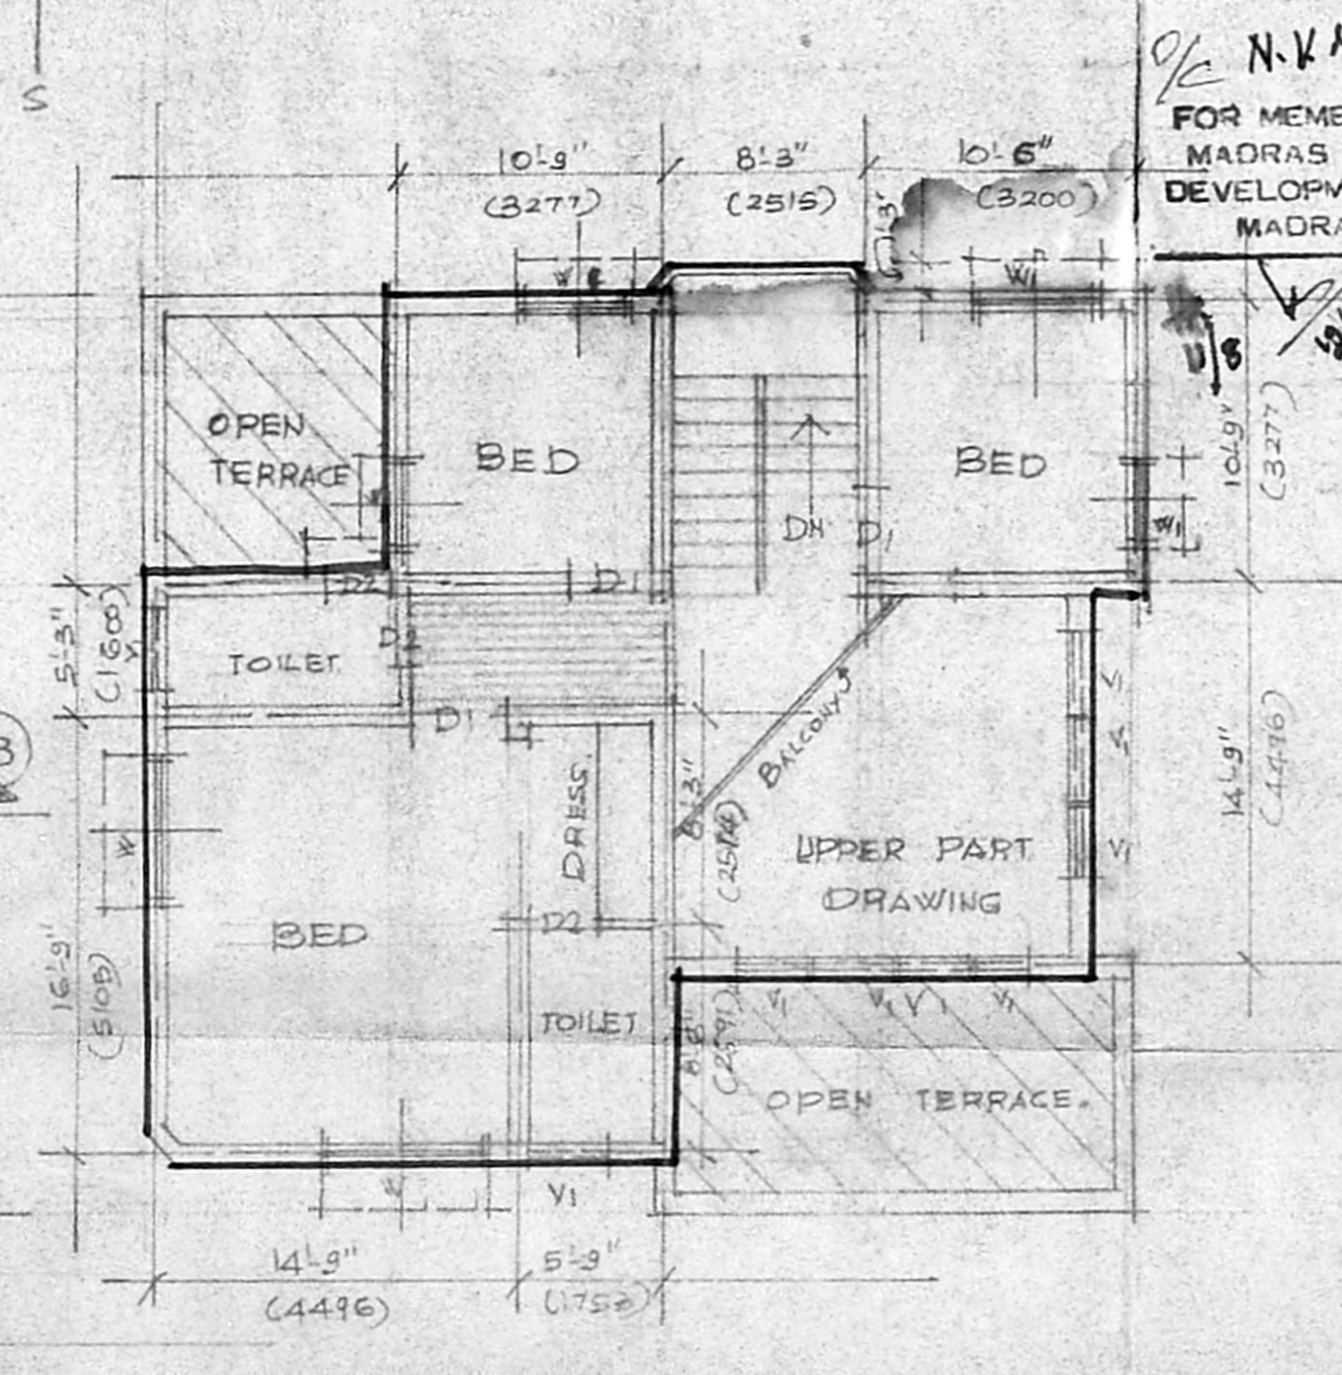

FIRST FLOOR PLAN.

M. [Signature]  
 OWNER

PROPOSED RESIDENTIAL BUILDING AT  
 PLOT NO. A. T.S. NO. 20, BLOCK NO 10 VELACHERY  
 VILLAGE. MADUVANKARA  
 SCALE 1" = 8'-0", 4'-0" & 2'-0"

CHENDUR ARCHITECTURES.  
 O.Sm. AYYEPPEEN. G.DARCH. A.I.T.A.  
 REGD. ARCHITECT & VALUER.  
 10, IIND CROSS ST.  
 R.K. NAGAR. MADRAS. 28  
 PH 4952060

D. [Signature]  
 LICENCED SURVEYOR (CLASS I) - 108  
 CORPORATION OF MADRAS  
 OFF. 3, SMITH ROAD, VELACHERY  
 MADRAS - 600 022.  
 CHENDUR ARCHITECTURES  
 D.Sm. AYYEPPEEN. G.DARCH. A.I.T.A.  
 REGD. ARCHITECT & VALUER  
 WEALTH TAX VALUER No. 2729/1979