
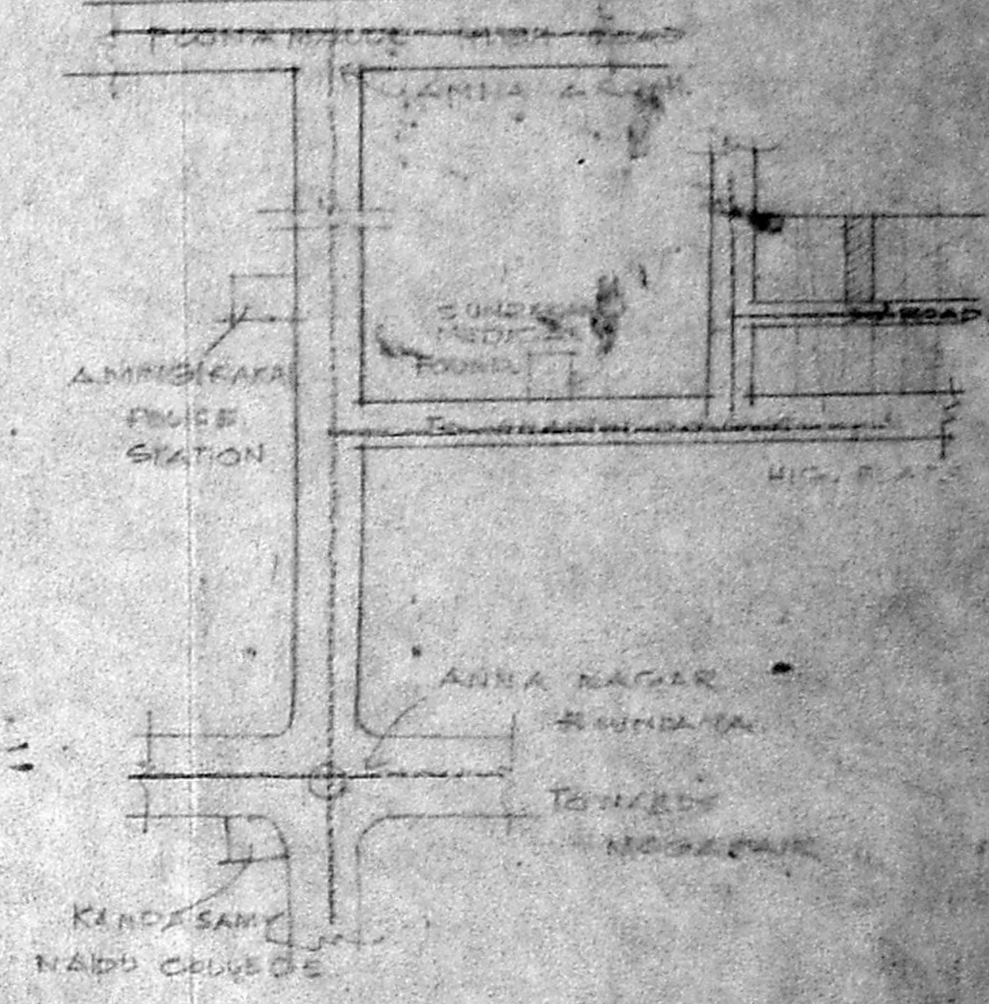
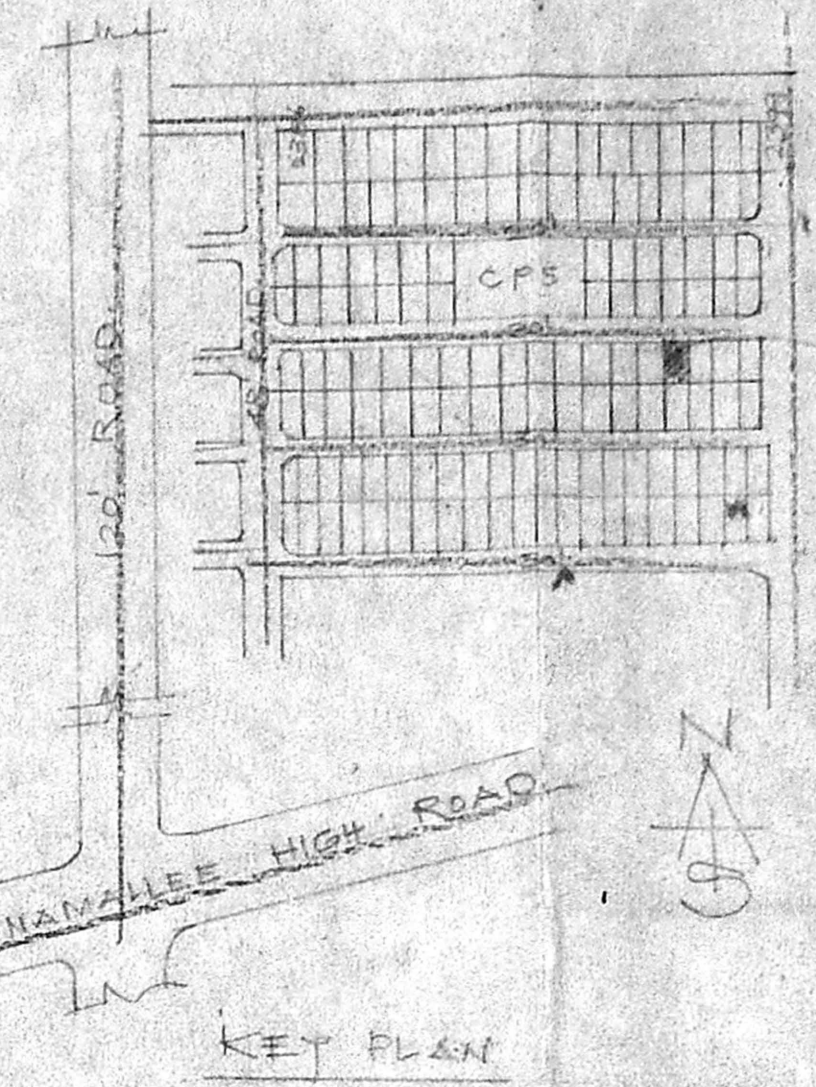


A/25072/41/97
 Planning Permit No. **APPROVED**
 SUBJECT TO THE CONDITIONS IN THIS OFFICE LETTER.
 No. A/116305/96 Date: 9-97
 FOR MEMBER SECRETARY
 MADRAS METROPOLITAN
 DEVELOPMENT AUTHORITY
 MADRAS-600 008.




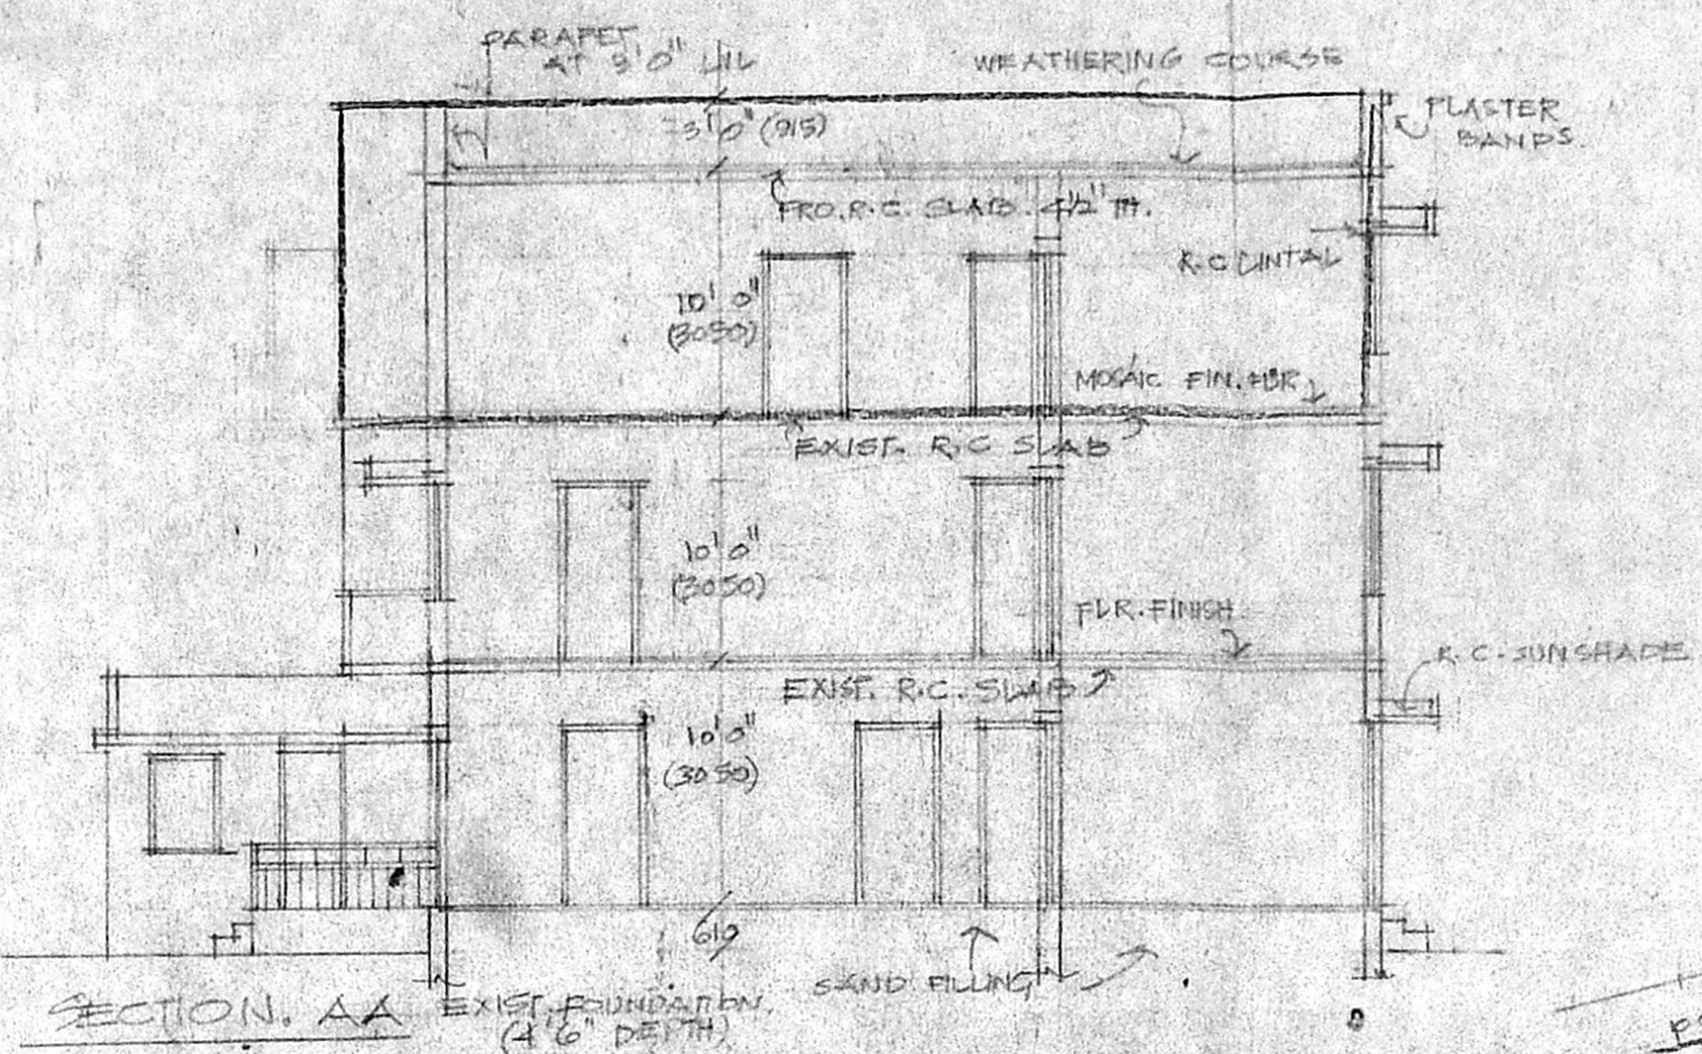


FRONT ELEVATION


SECTION AA EXIST. FOUNDATION (4'6" DEPTH)

KEY PLAN

TOPO PLAN

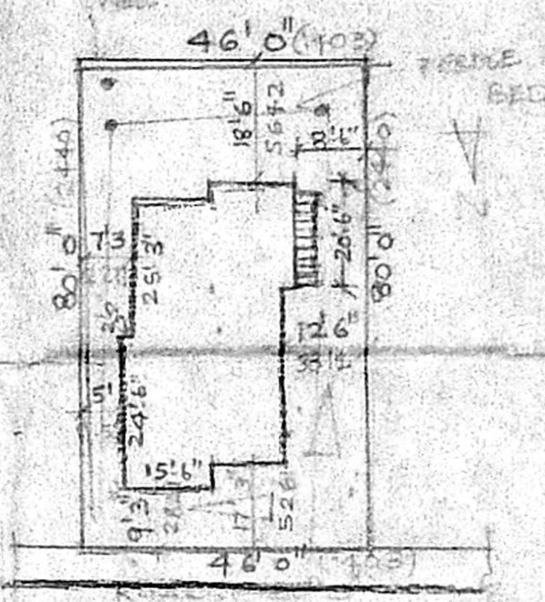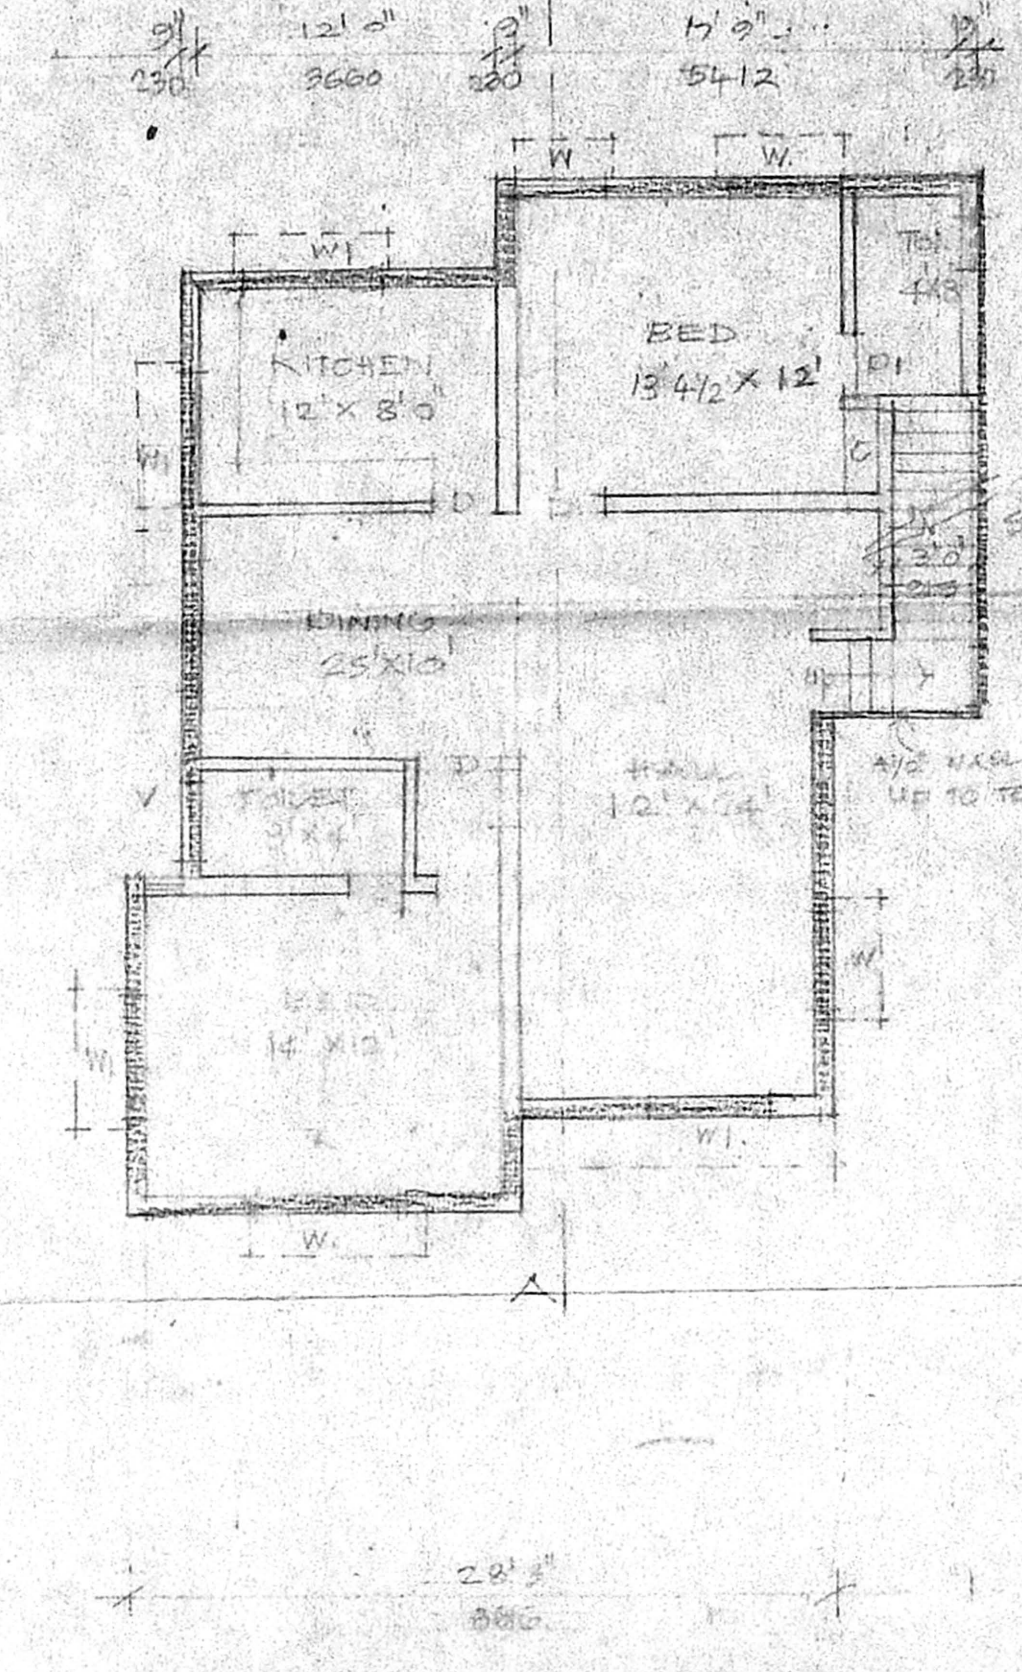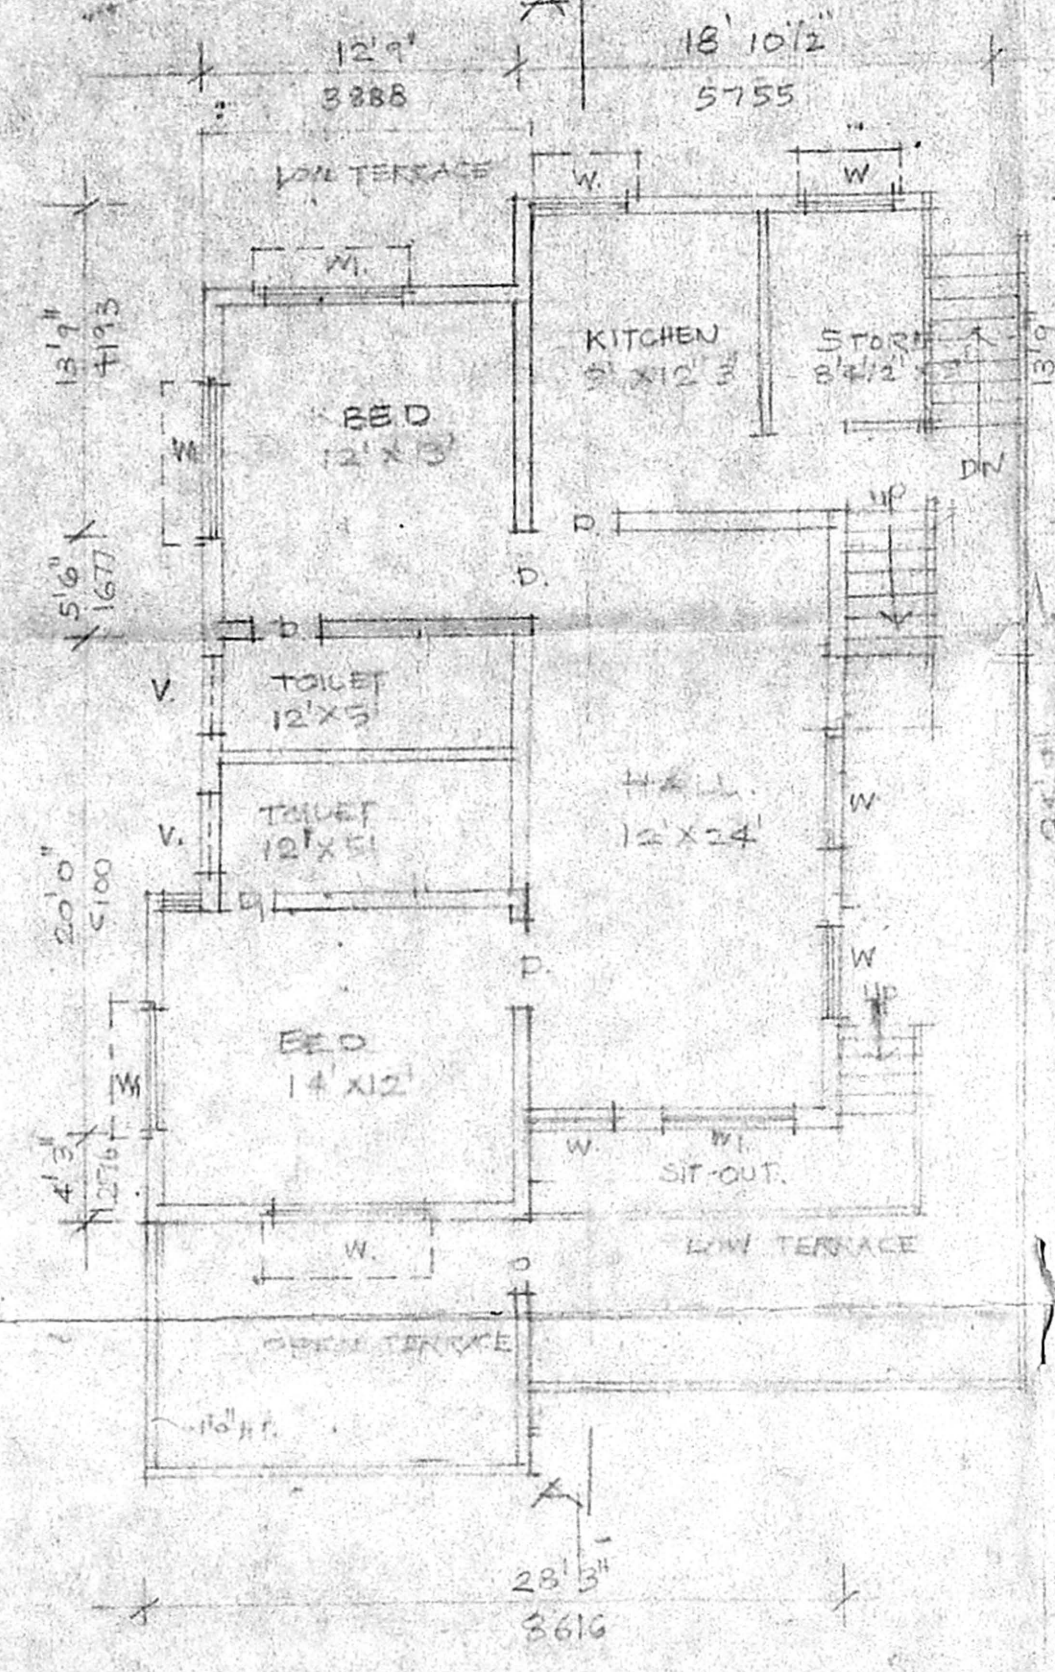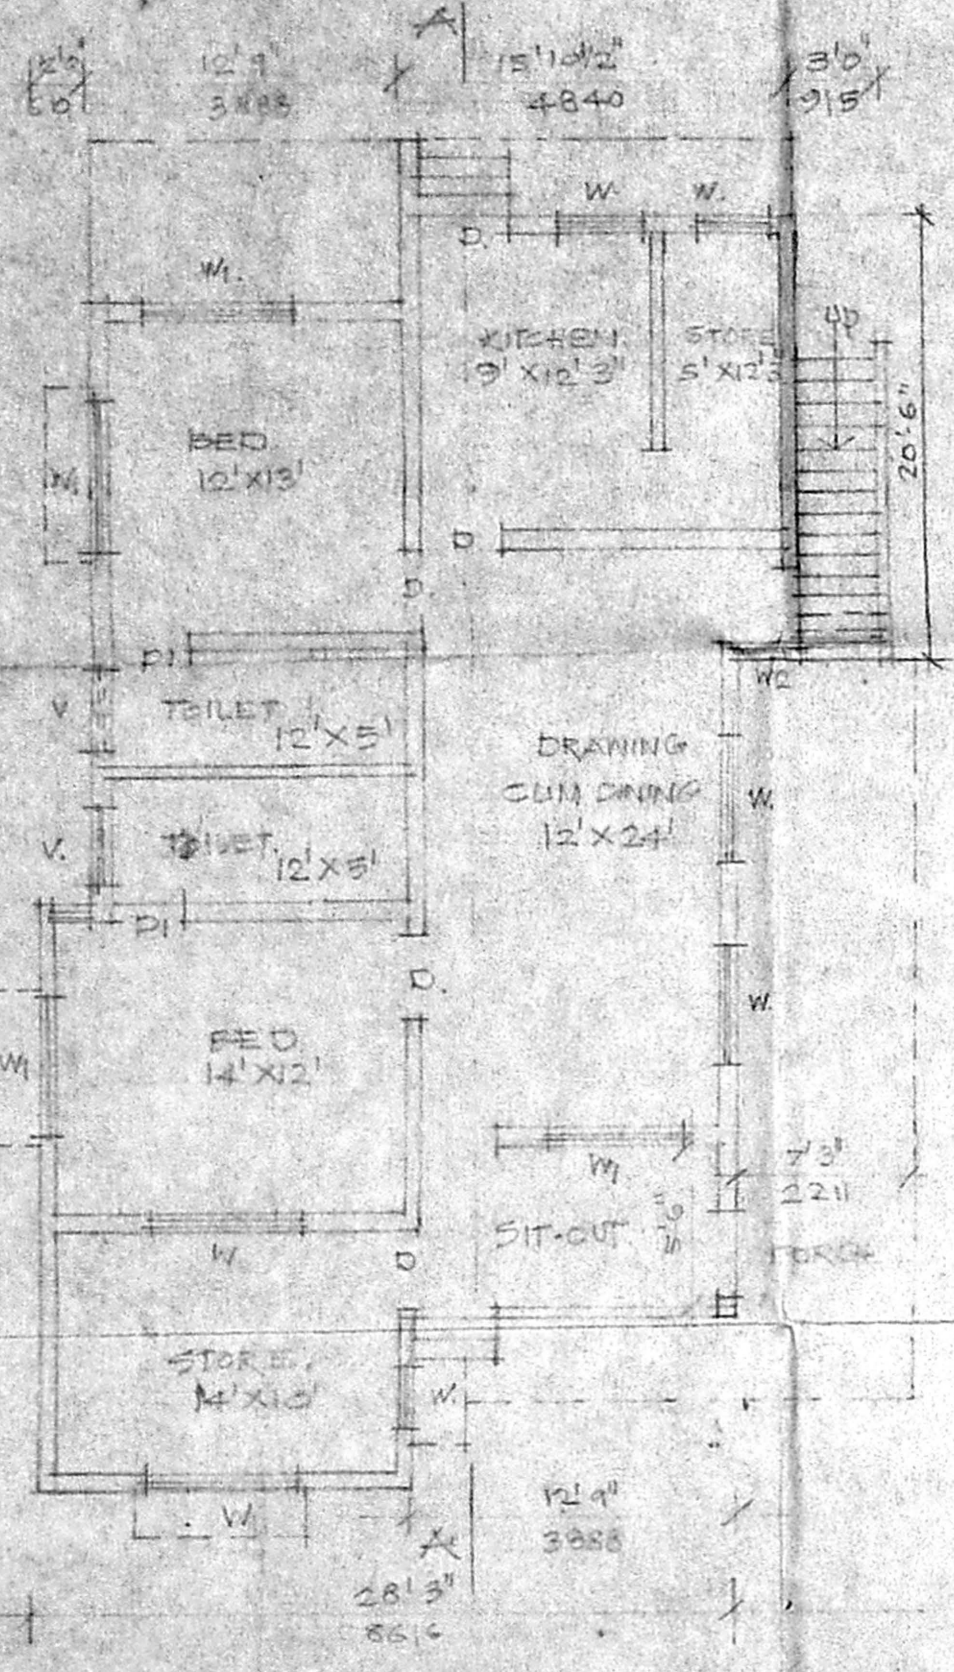

SITE PLAN SCALE 1/8" = 1'0" (1:96)

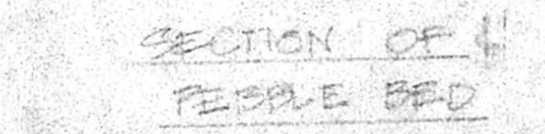

SECTION OF PEPPER BED

SCHEDULE OF JOBBY


| | |
|--------------|------------------------|
| D. DOOR | 3'x6'3" (MAX 200) |
| D1 DOOR | 4'x6'6" (0.75X200) |
| W1 WINDOW | 3'6" x 6'6" (0.75X152) |
| W2 | 2'0" x 5'6" (1.83X152) |
| W3 | 1'8" x 5'6" (0.38X152) |
| V VENTILATOR | 3'6" x 2'6" (0.5X0.5) |

COLOUR INDEX

| | |
|-------------|----------|
| PRO. WORK | (Symbol) |
| EXIST. WORK | (Symbol) |
| ROAD | (Symbol) |
| WATER LINE | (Symbol) |
| SEWER LINE | (Symbol) |

PLAN OF PRO. ADDITIONS TO EXIST. BLDG AT PLOT NO. 2750 SURVEY NO. 122 & PART AND 149 PART OF NADUVAKARAI VILLAGE, ANNANAGAR CHENNAI-40 DIV. 75. FOR G. NARAYANAN. SCALE: 1/8" = 1'0" (1:96)

AREA STATEMENT:
 EXIST. G. FLR : 1405 SQ. FT.
 EXIST. F. FLR : 1190 SQ. FT.
 PROJ. B. FLR : 763.50 SQ. FT.

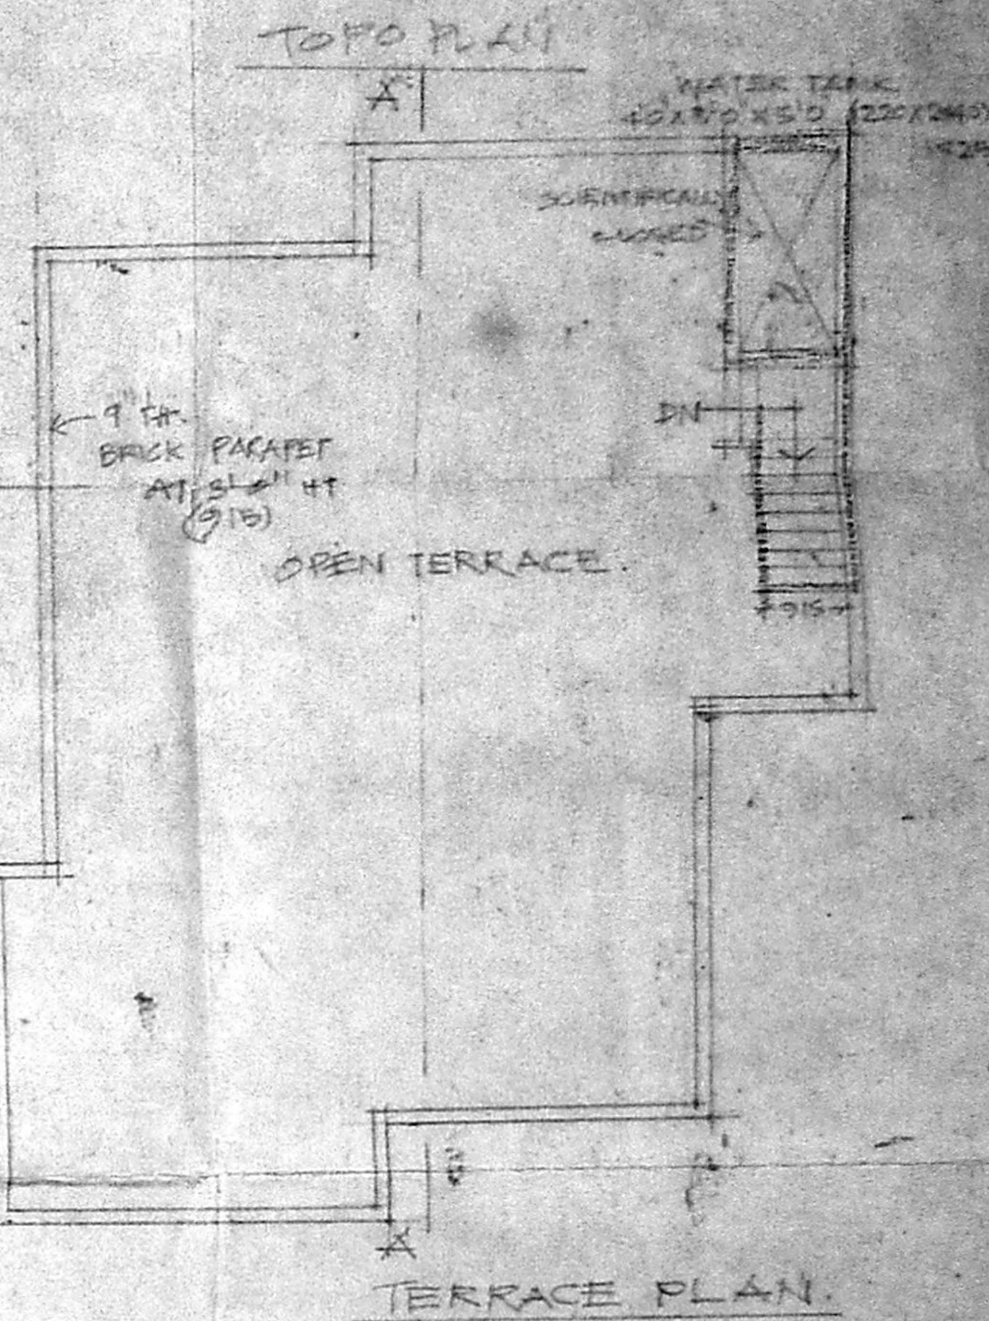

TERRACE PLAN

K. SELVAM, B.E., A.M.T.E.
 Consulting Civil Engineer, Chartered Engineer,
 Class-1 Licensed Surveyor, Reg. No: 800
 Corporation of Chennai & Ambattur Municipality
 No: 1/370, Mogappair East,
 CHENNAI-600 050