



PLAN SHOWING THE PROPOSED ADDITIONS TO THE EXISTING
 AT THE PLOT NO. 437 "K" BLOCK DOOR NO. 25 A.A. NAGAR
 MADRAS DN NO. 74 T.N.H BOARD

A/25114/453198


Planning Permit No. _____
APPROVED
 SUBJECT TO THE CONDITIONS IN
 THIS OFFICE LETTER
 No. A/17656/198 Date: 10/9/82
 FOR MEMBER SECRETARY
 CHENNAI METROPOLITAN
 DEVELOPMENT AUTHORITY
 CHENNAI - 600 008.

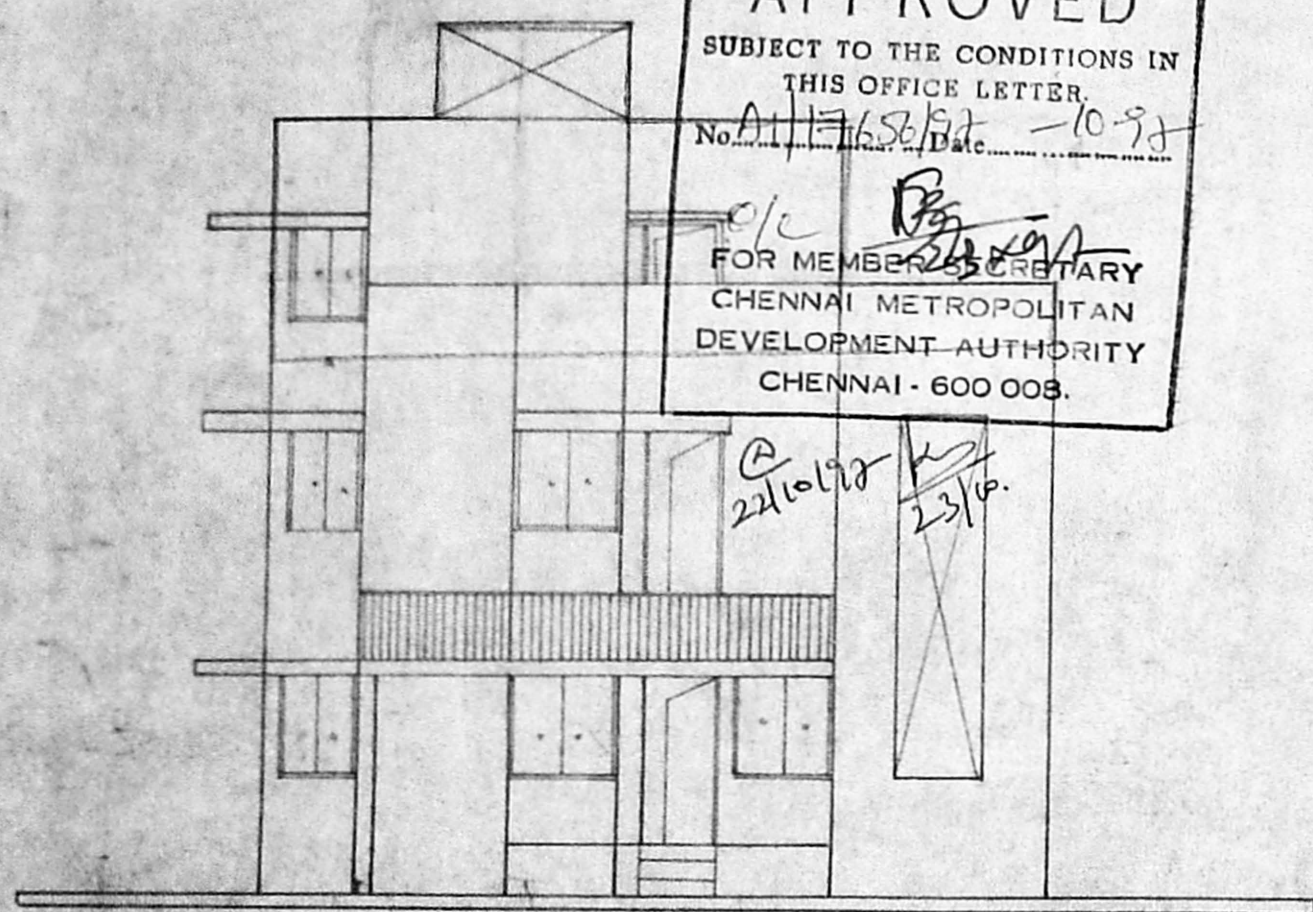


ELEVATION

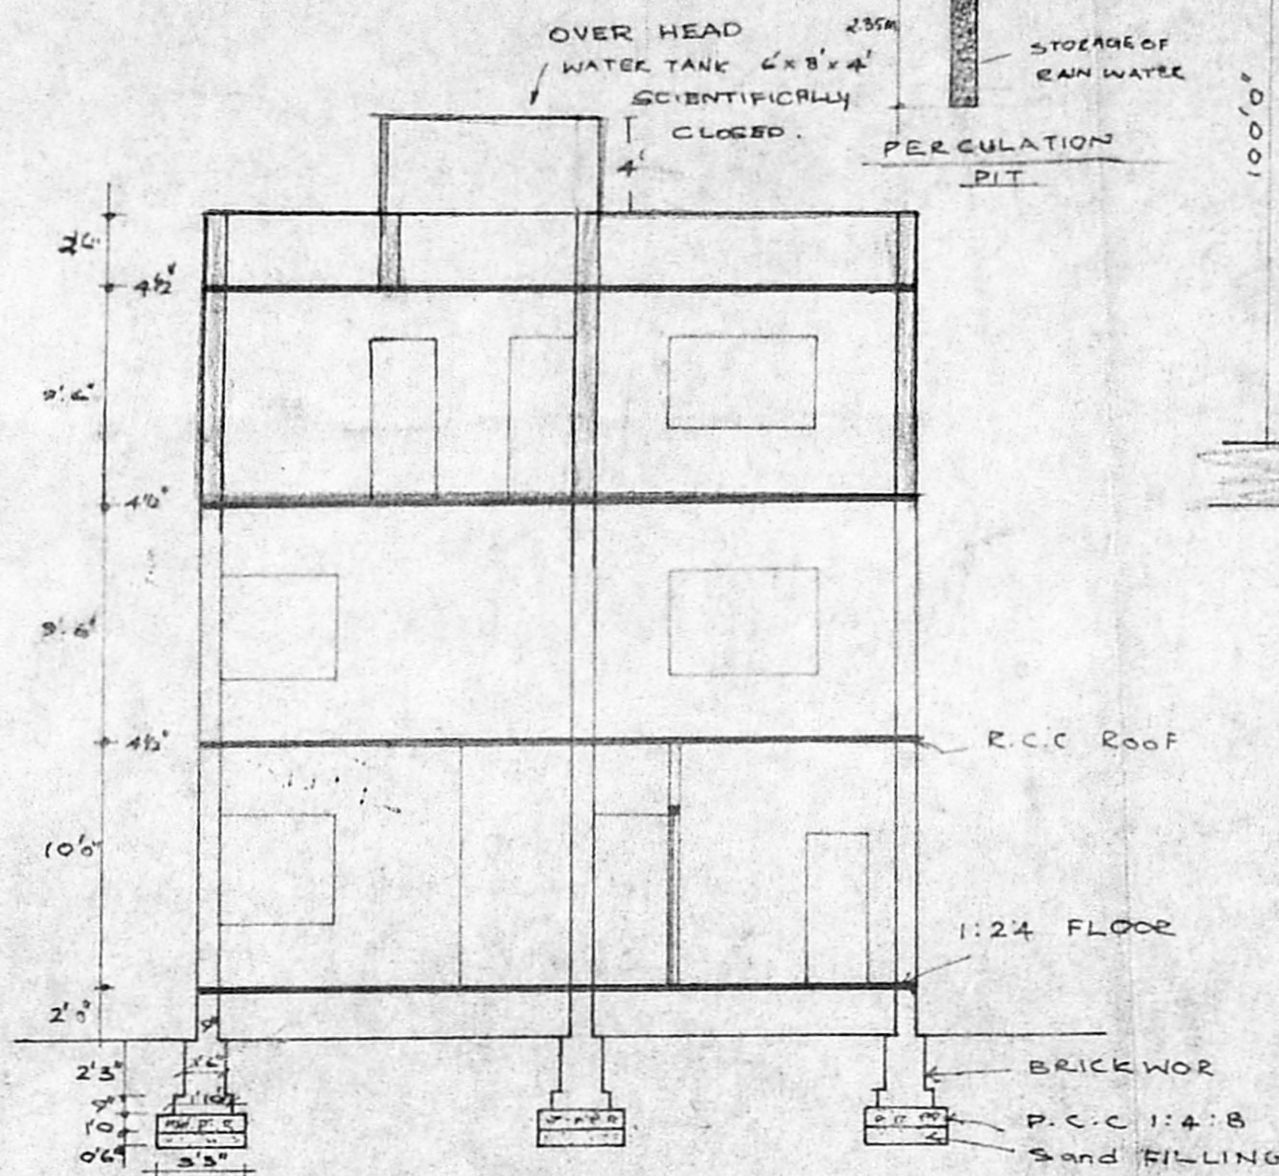

SECTION A-A

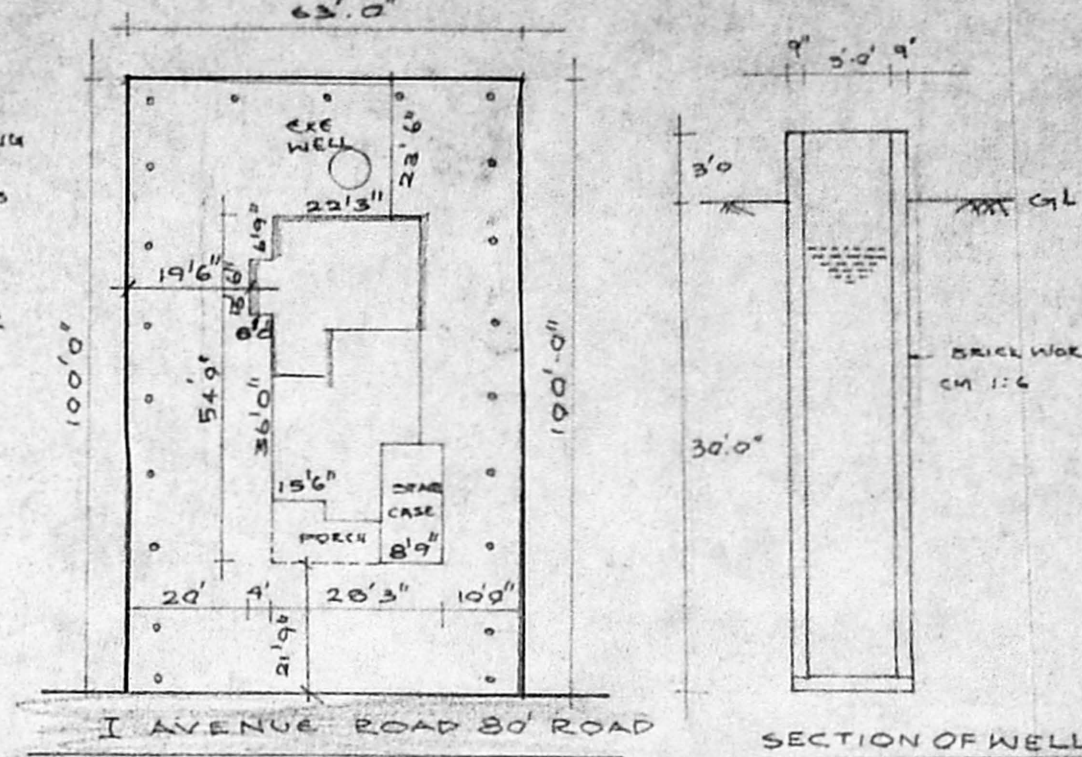

SITE PLAN SCALE 1:400

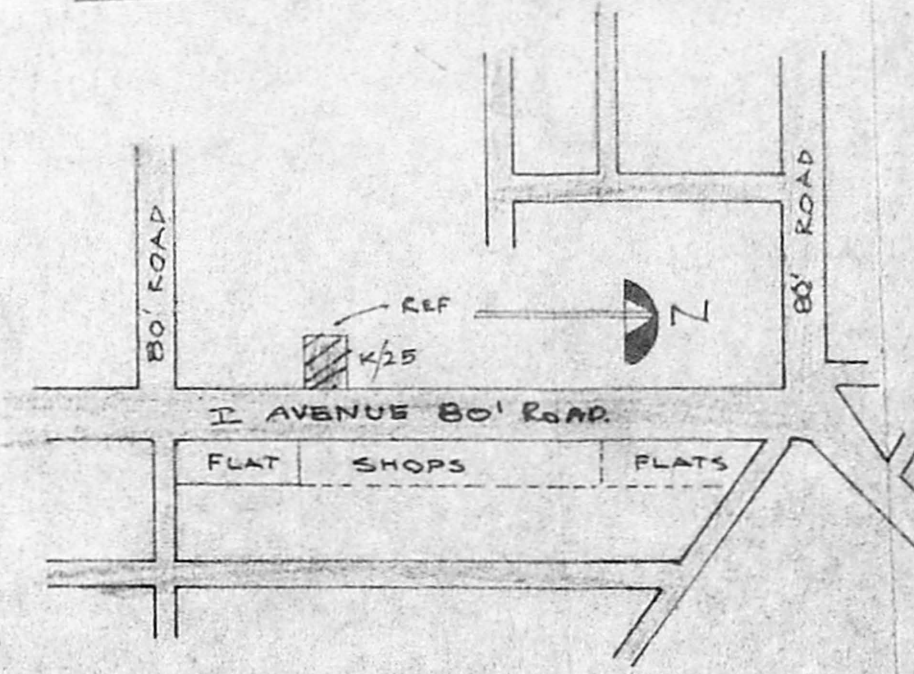

KEY PLAN NOT TO SCALE

Revised plan
 A/17656/198
 JOINERY DETAILS

SNO	TYPE	DETAILS	SIZE
1	D	DOOR	35' x 7'0"
2	D1	DOOR	30' x 7'0"
3	D2	DOOR	20' x 7'0"
4	W	WINDOW	50' x 46"
5	W1	WINDOW	36' x 46"
6	W1	WINDOW	30' x 46"
7	V	VENTILATOR	30' x 36"


AREA DETAILS

PLOT AREA	58 FT	30 MT
GROUND FLOOR	1430.18	132.92
FIRST FLOOR	1430.18	132.92
SECOND FLOOR	630.09	63.21
TOTAL AREA	3540.45	329.05


PLOT AREA COVERAGE 22% FSI 0.56

COLOUR INDEX


- EXISTING
- PROPOSED
- ROAD
- SITE BOUNDARY

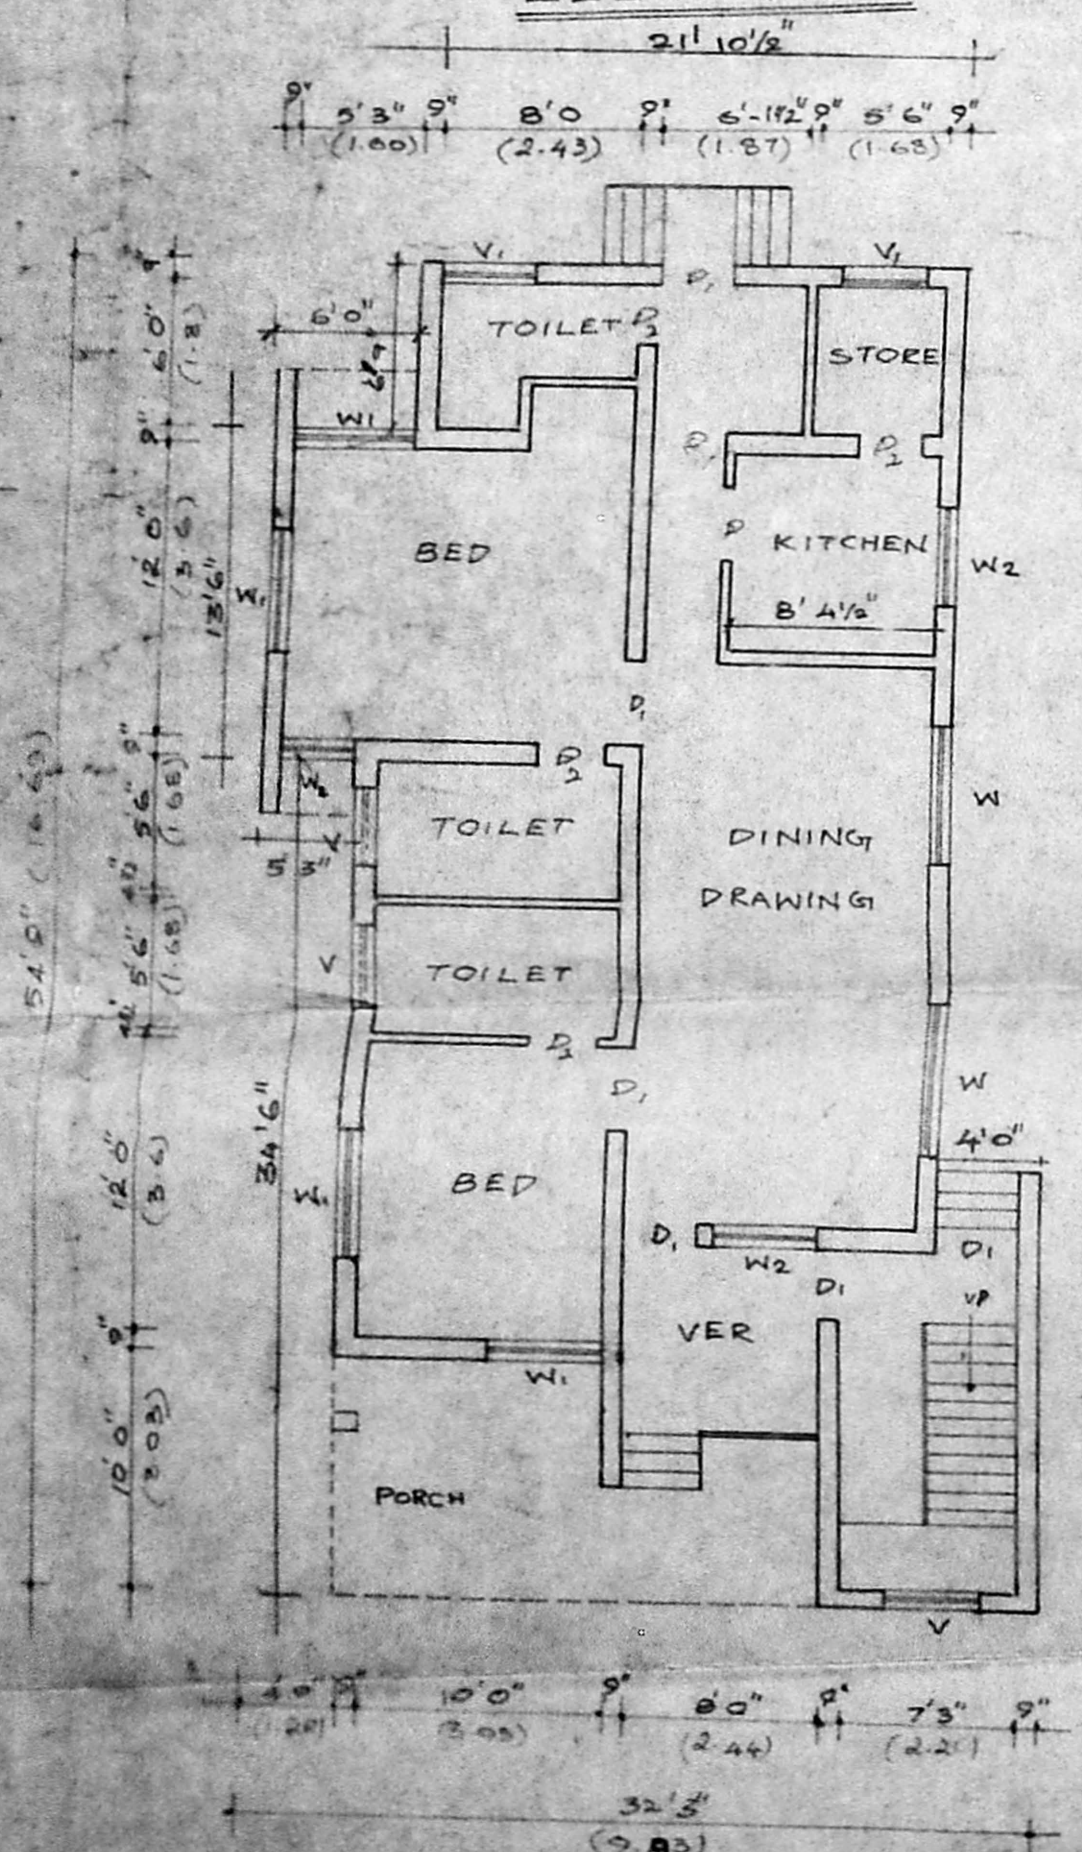

GROUND FLOOR

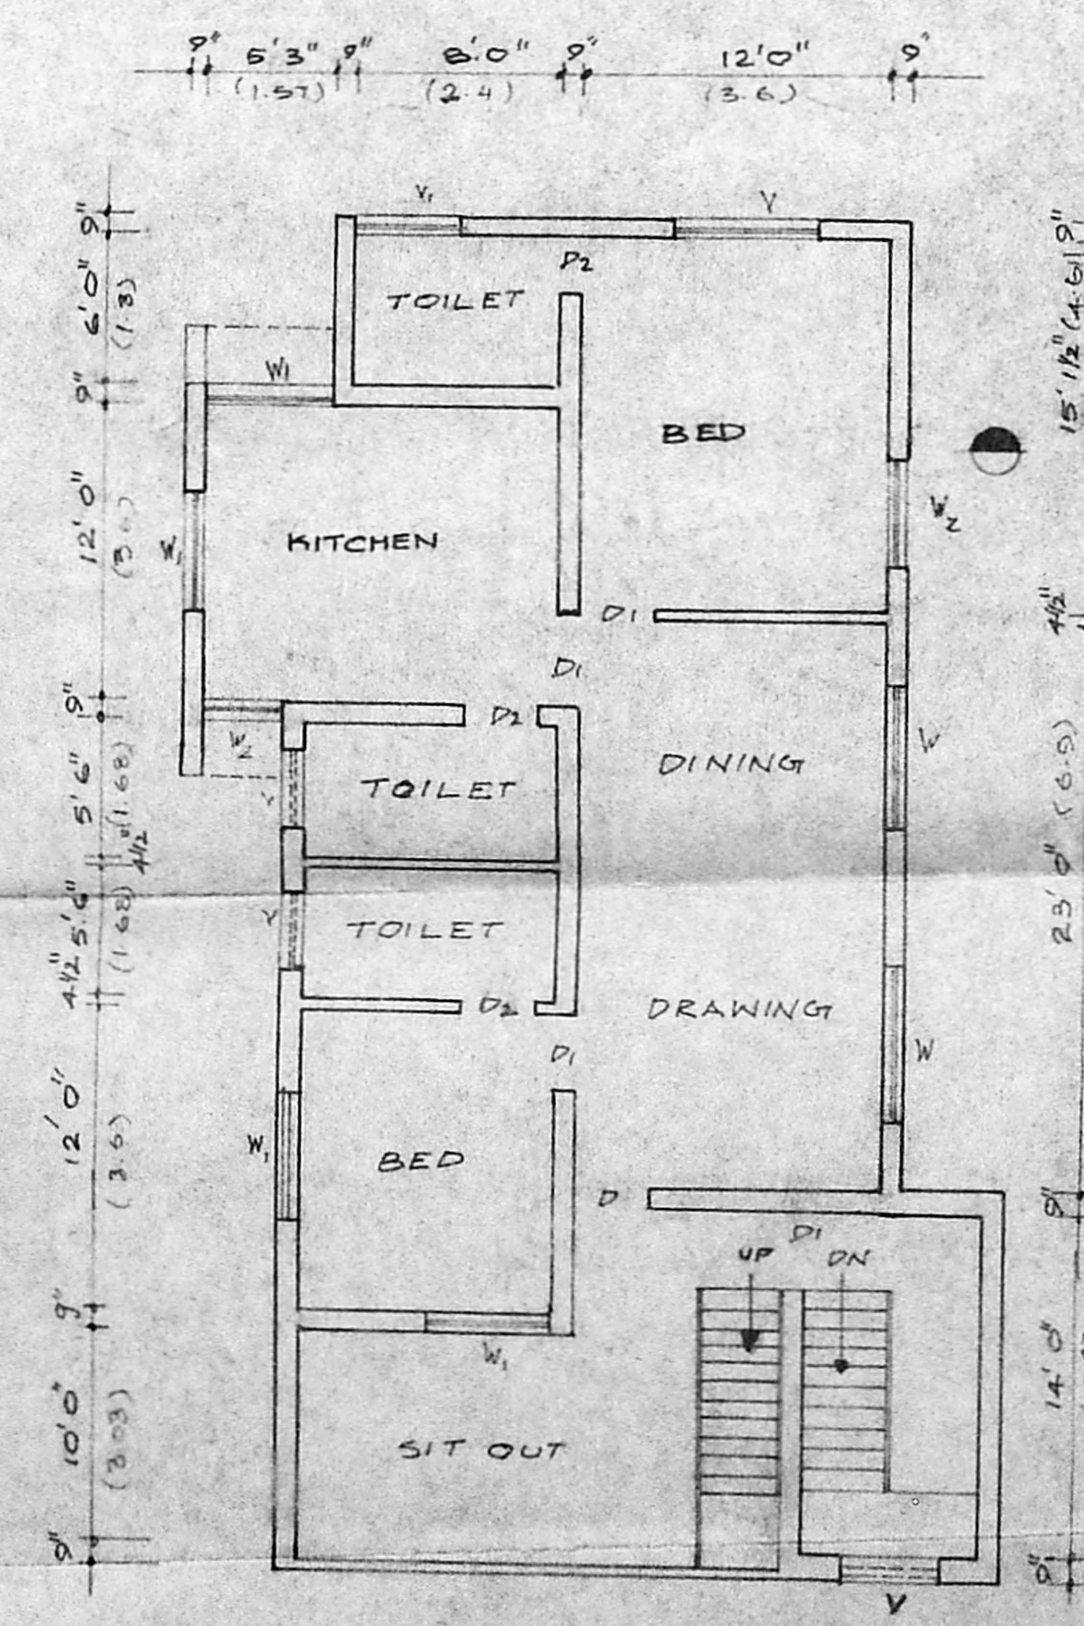

FIRST FLOOR

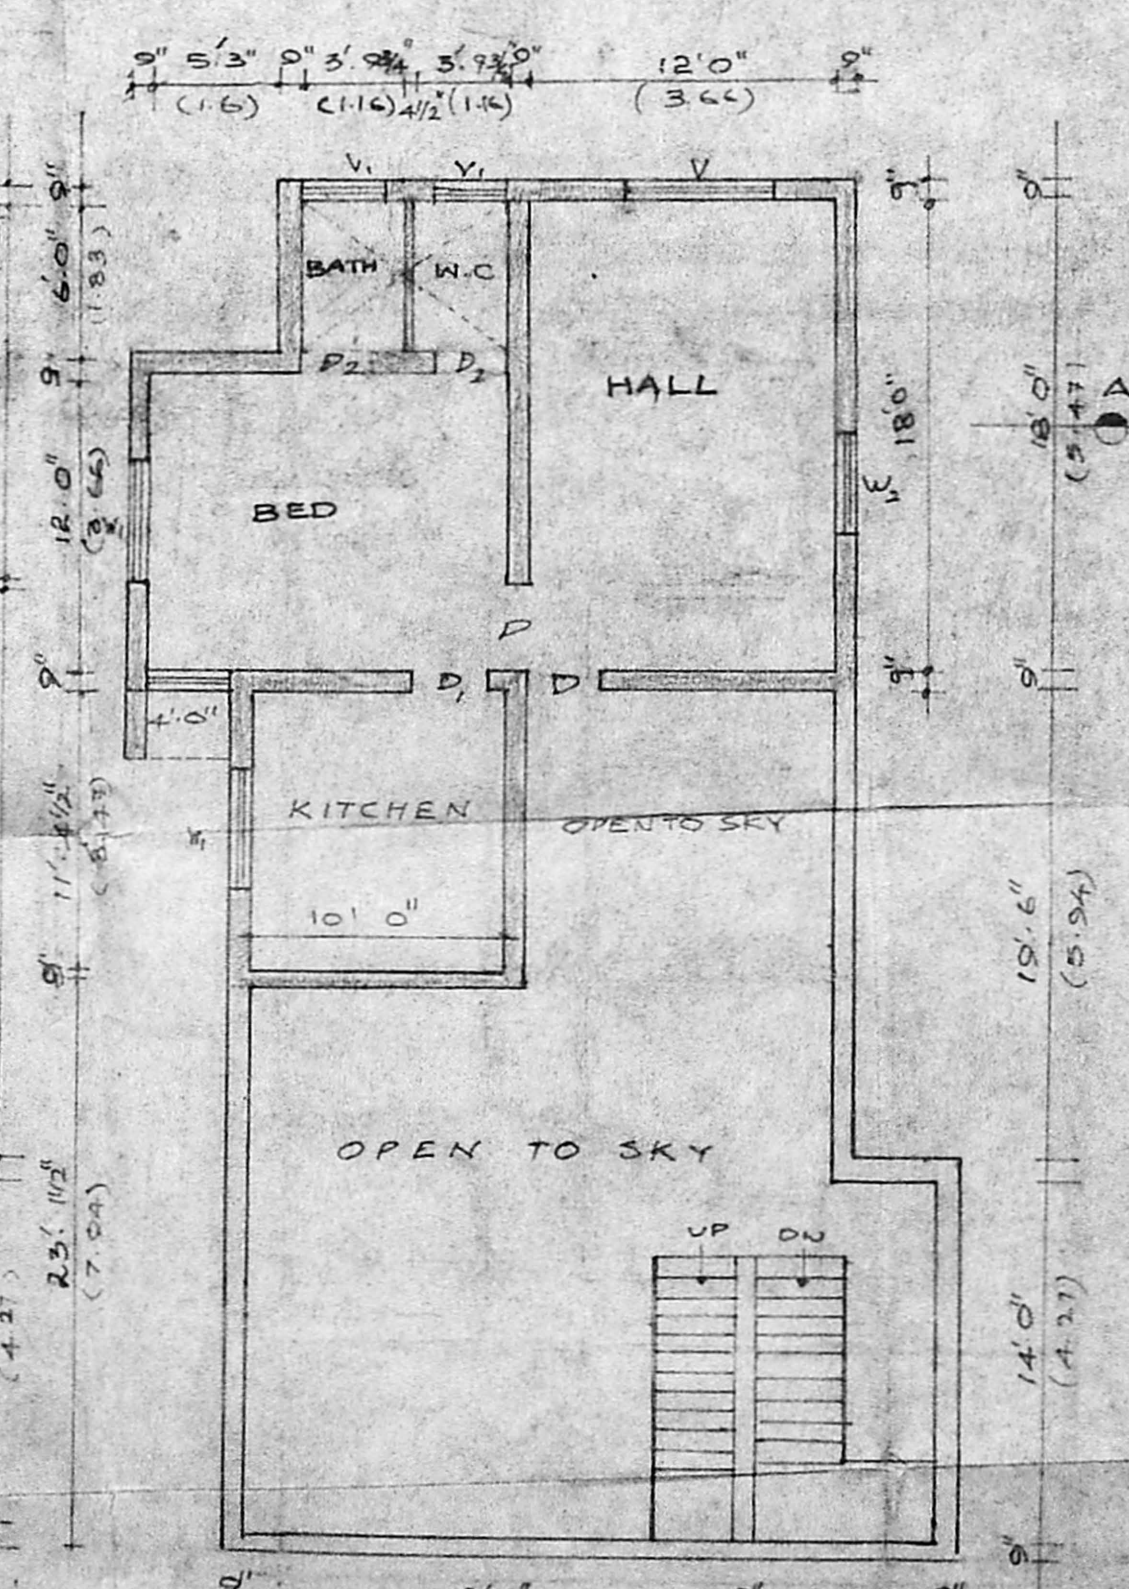

SECOND FLOOR

OWNER
 ER. M.K. JAWAHARLAL, B.E.
 CONSULTING ENGINEER
 LICENCED SURVEYOR, I
 CORPORATION OF CHENNAI
 RES. NO. 78B
 56, VEERA PERUMAL KOIL ST
 MYLAPORE, CHENNAI 60
 LICENCED SURVEYOR