



Permit No. A/1185/97

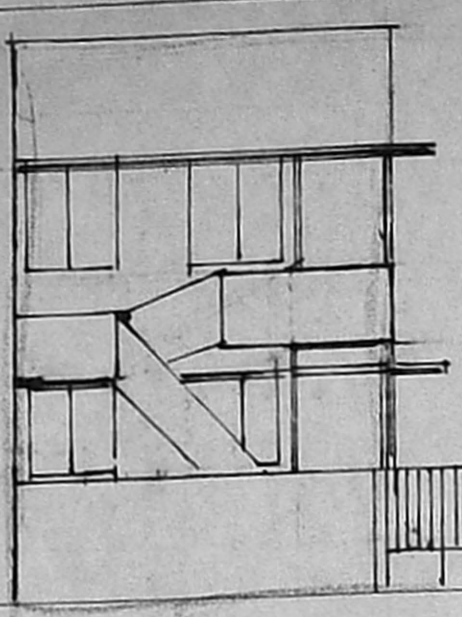

ELEVATION

A/24135/15/97
 Planning Permit No. _____
APPROVED
 SUBJECT TO THE CONDITIONS IN THIS OFFICE LETTER.
 No. A/1185/97 Date 2-2-97
 FOR MEMBER SECRETARY
 MADRAS METROPOLITAN
 DEVELOPMENT AUTHORITY
 MADRAS - 600 008.

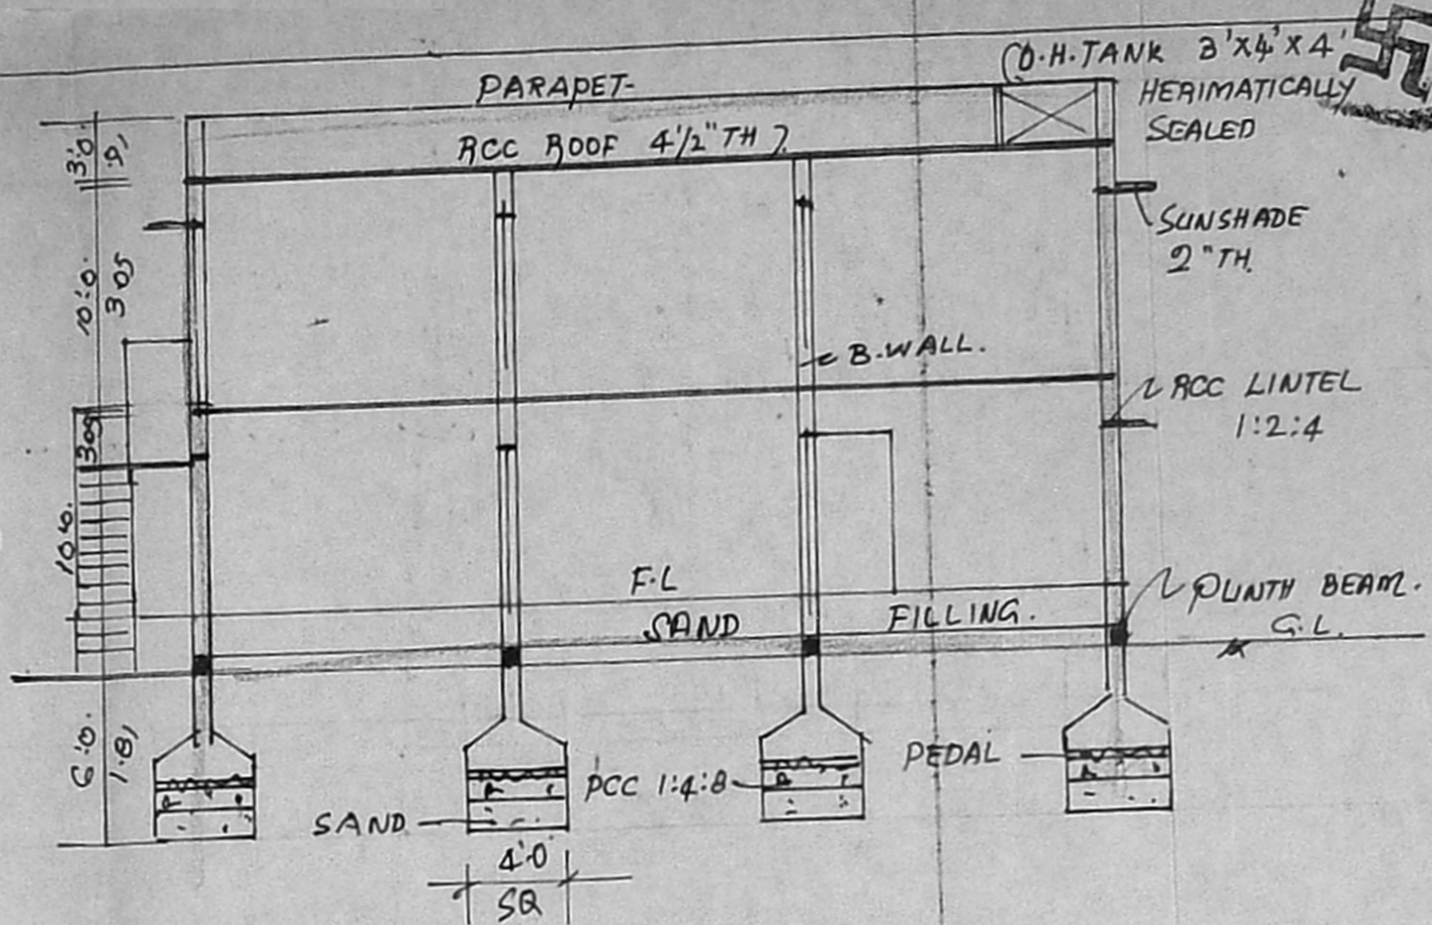


SECTION-AA


SPECIFICATIONS.
 FOUNDATION: RCC COLUMN 9"x9" 6'-0" DEEP WITH SUITABLE REINFORCEMENTS
 SUPERSTRUCTURE: B.W. WITH C-M 1:6
 ROOFING: RCC ROOF SLAB 4 1/2" THICK.
 AS PER MDSS. FLOORING: BJC WITH LM 1:2:5, 4" TH FINISHED SMOOTH WITH C-M 1:3, 3/4" TH. ALL WOOD WORK OF BEST SEASONED C-WOOD.

PLAN SHOWING THE PROPOSED RESIDENTIAL BUILDING AT PLOT NO. 146 PART (W) S.No. 1159/1 THANIKACHALAM NAGAR (APPROVED LAYOUT VIDE LPDM/DTP 20/69) NO. 30. MADHAVARAM VILLAGE, MADRAS. 110.
 SCALE 1"=8'-0" 1cm=1m.
 NAME OF OWNER: Sri. S. LOGANATHAN


JOINERY
 D: DOOR 3'-6" x 7'-0" 1.05 x 2.1m
 D1: DOOR 3'-0" x 7'-0" .91 x 2.1m
 D2: DOOR 2'-6" x 6'-0" .75 x 1.81m
 W: WINDOW 4'-0" x 5'-0" 1.22 x 1.51m
 W1: WINDOW 3'-0" x 4'-0" .91 x 1.22
 W2: WINDOW 1'-6" x 4'-0" .45 x 1.22
 V: VENTILATOR 2'-0" x 3'-0" .61 x .91
 J: JALY.

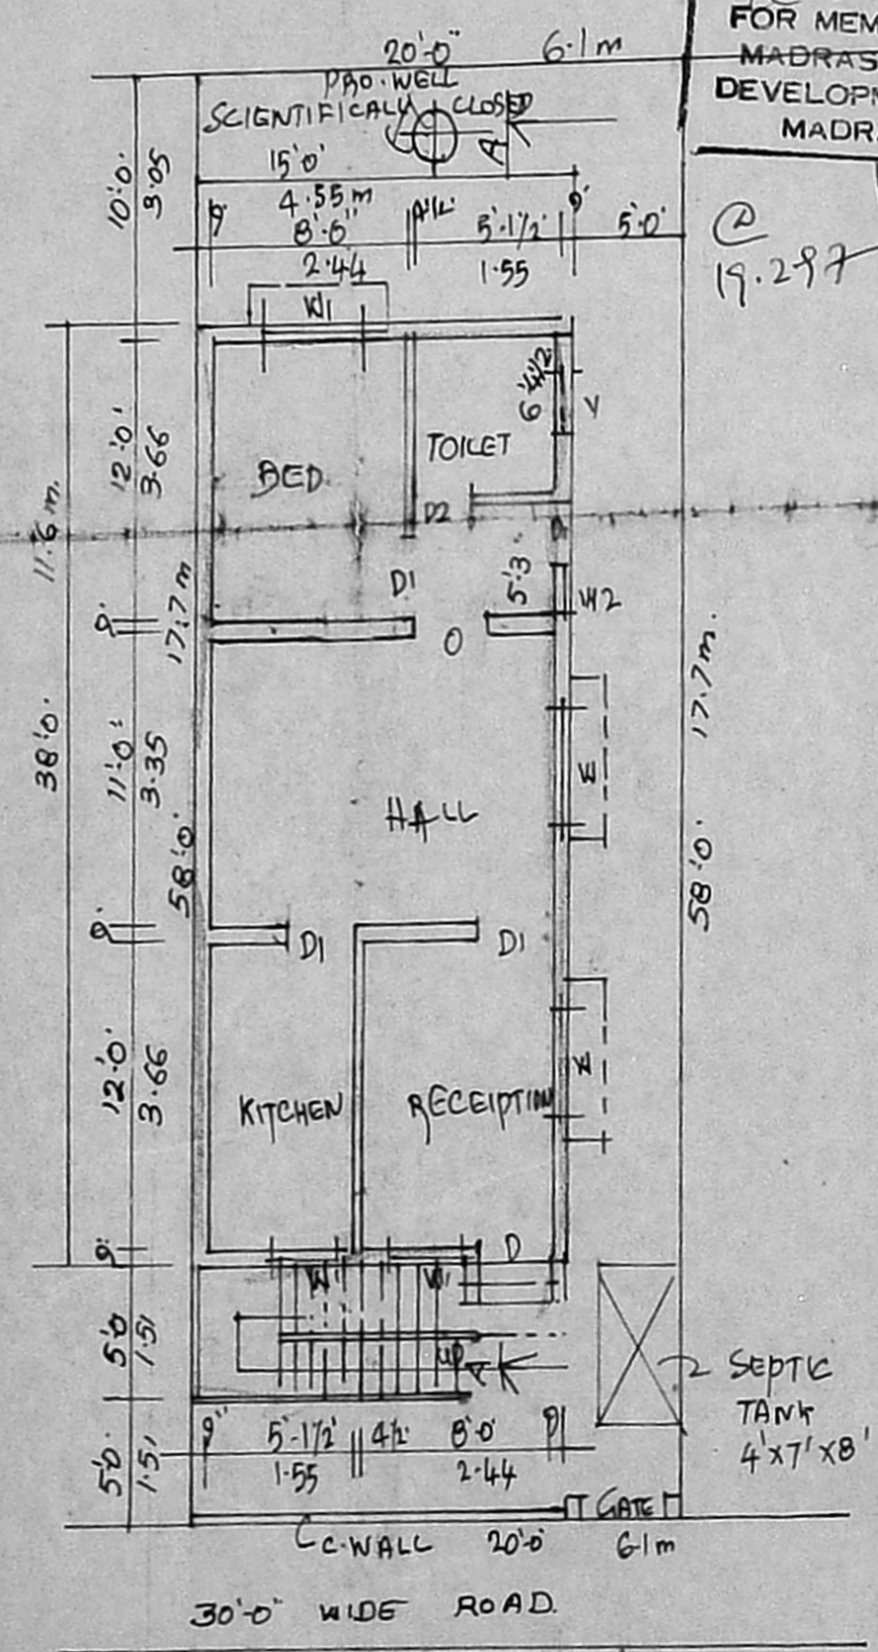

PRO-G-FLOOR PLAN

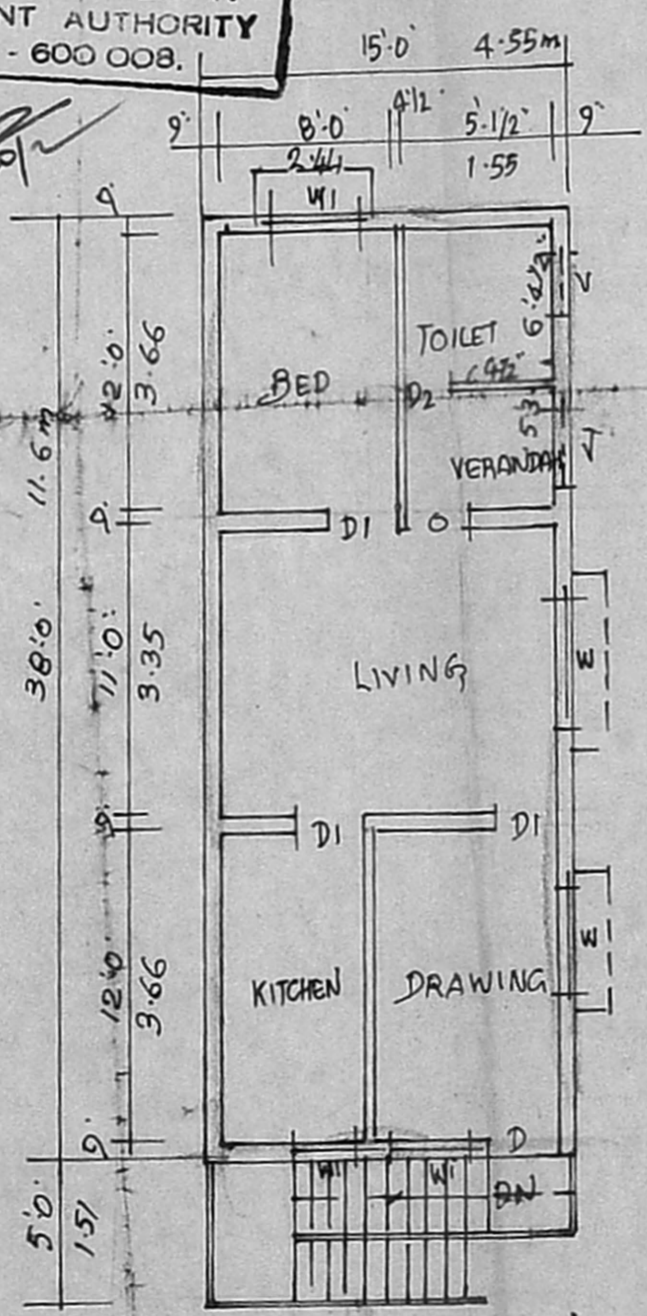


PLAN-FIRST FLOOR

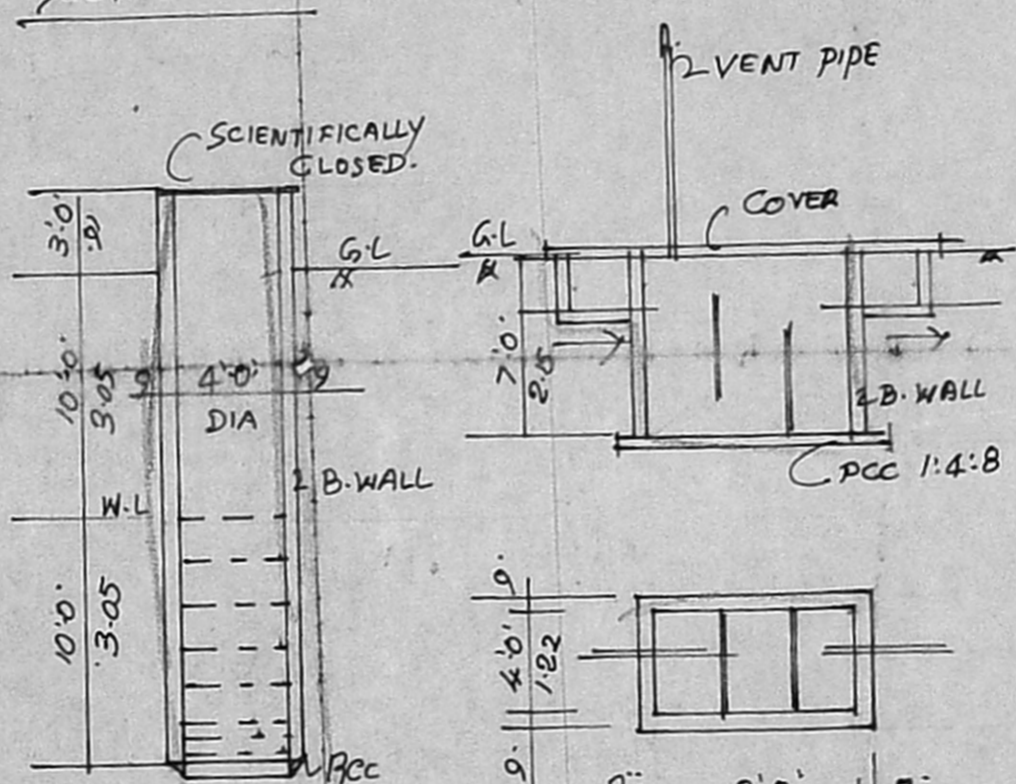


SECTION OF WELL

DETAILS OF SEPTIC TANK

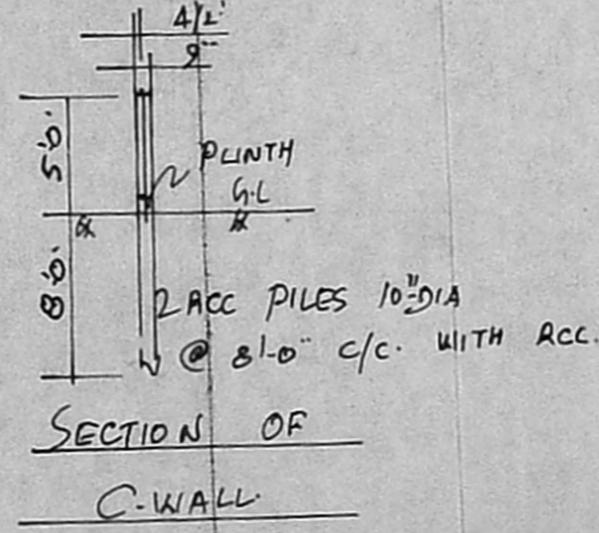


SECTION OF C-WALL

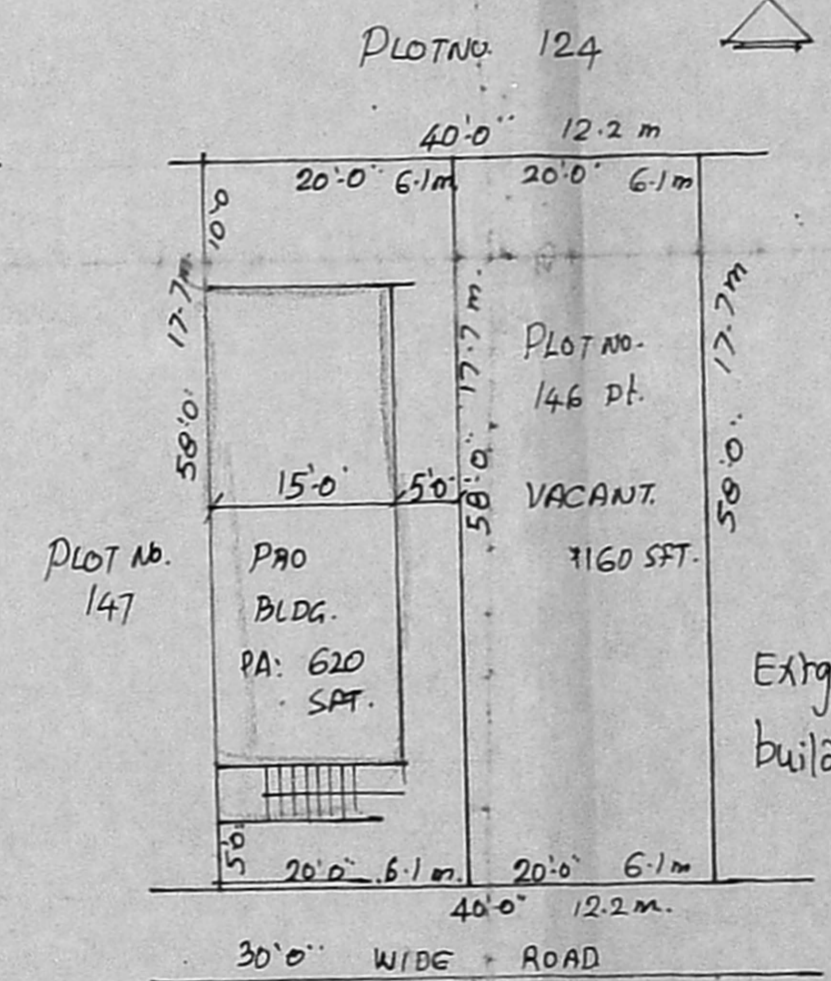

SUB DIVISION PLAN
 SCALE 1"=16'-0"

LAND: 1160 SFT
 PRO-GF: 620 "
 PRO-FF: 570 "
 FSI: .55
 COVERAGE: 55%

COL. REF.
 PRO
 ROAD
 PLOT.

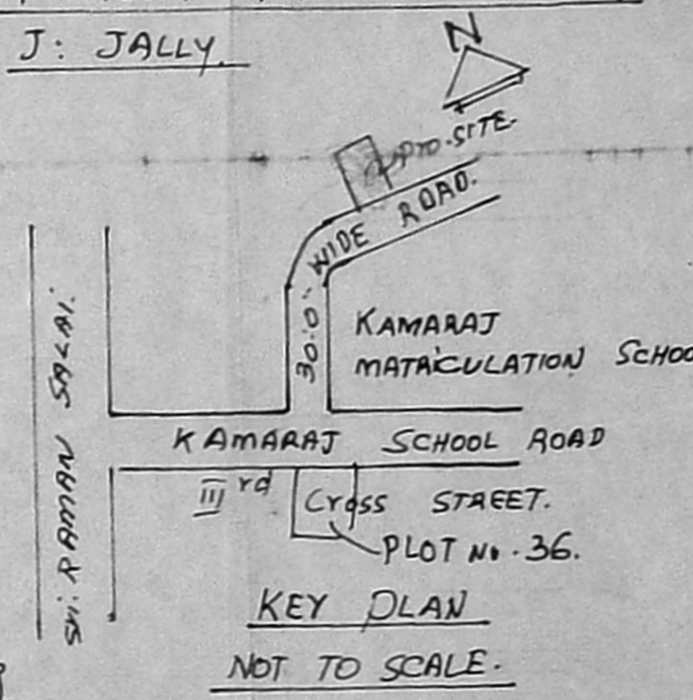

KEY PLAN
 NOT TO SCALE.

OWNER
 O. TIRUMAL RAO, I.C.E.
 Consulting Civil Engineer
 Class I, Lic. - S & D Survey No. 282
 CORPORATION OF MADRAS
 Office & Residence, D-121, Anna Nagar East
 MADRAS-600 102
 ENGINEER