




SECTION

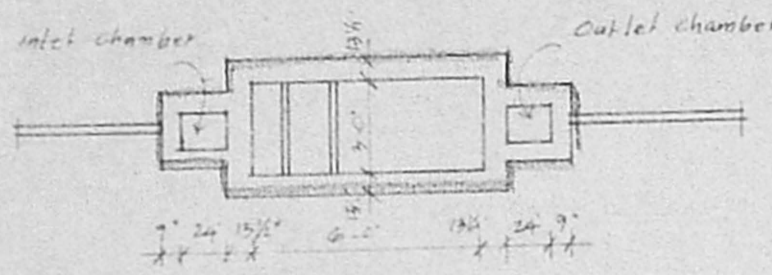


PLAN OF SEPTIC TANK

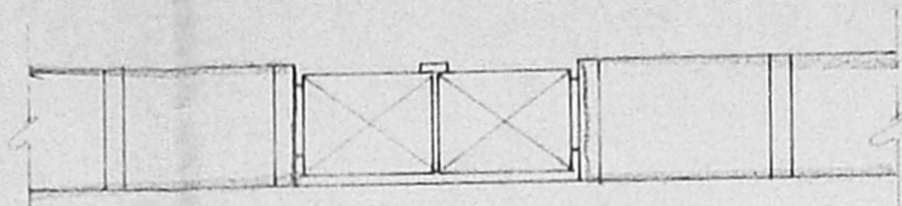


ELEVATION

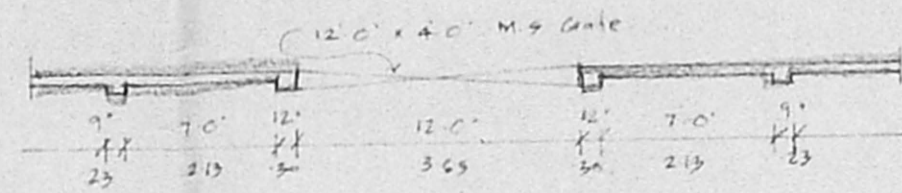


PLAN OF COMPOUND WALL & GATE

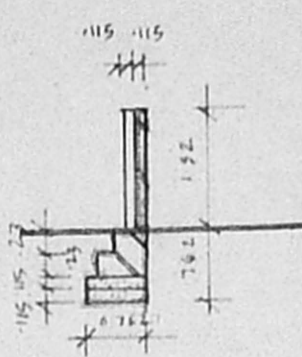


SECTION

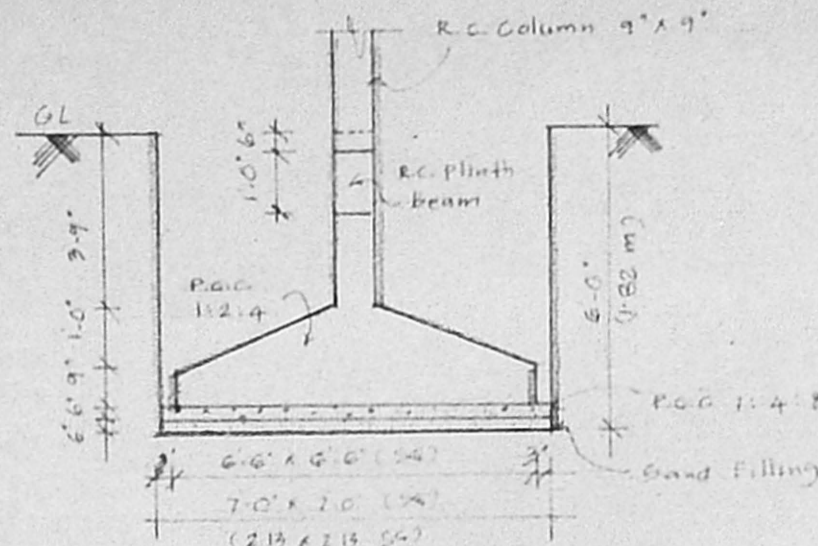


COLUMN FOUNDATION DETAIL

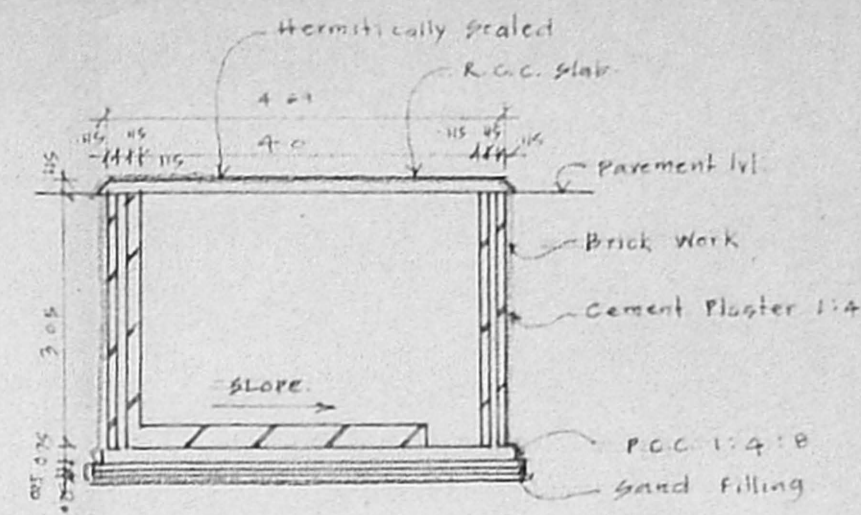


SECTION OF SUMP

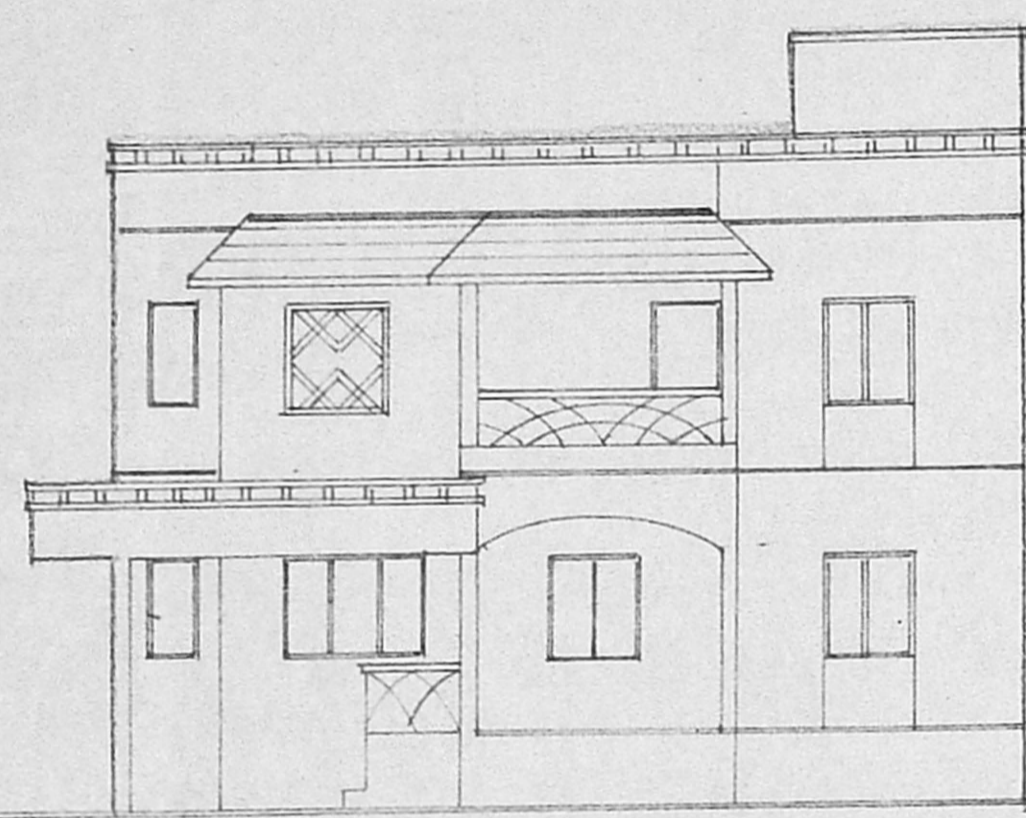

FRONT ELEVATION

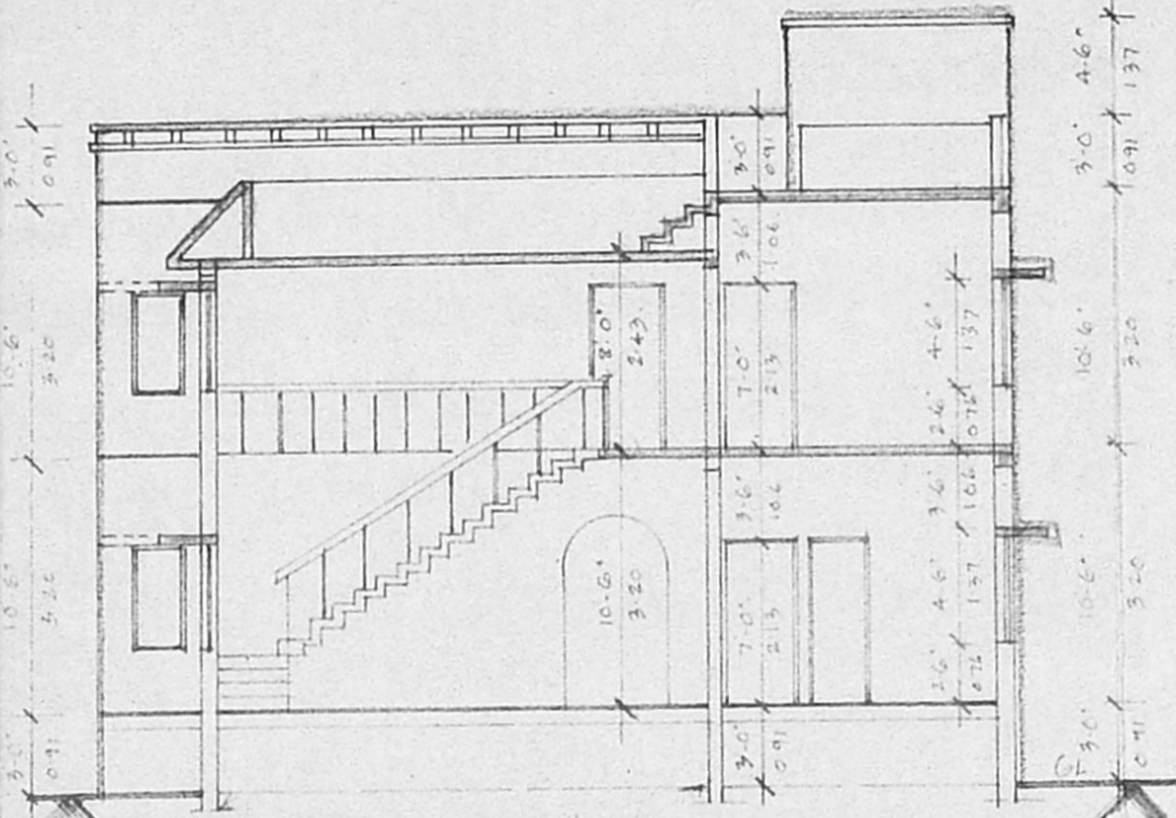


SECTION (X) (X)

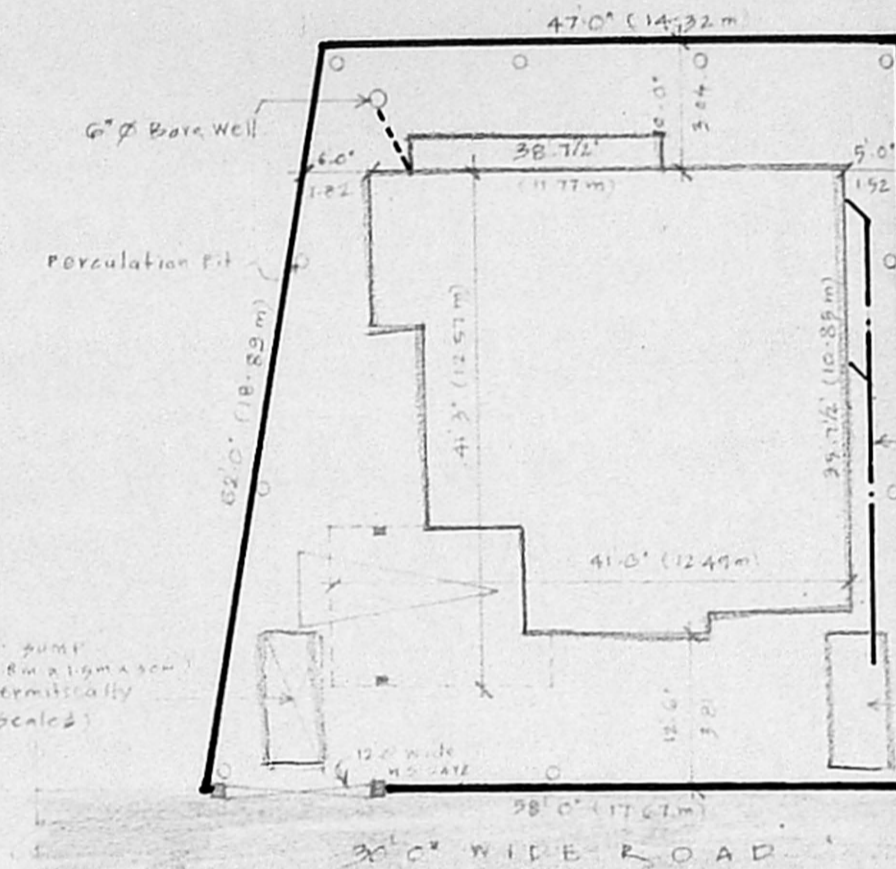

SITE PLAN SCALE (1" = 16' 0")

A/24170/110/97
 Planning Permit No.
APPROVED
 SUBJECT TO THE CONDITIONS IN
 THIS OFFICE LETTER.
 A/189/97 Dated 23.9.97
 FOR MEMBER SECRETARY
 MADRAS METROPOLITAN
 DEVELOPMENT AUTHORITY
 MADRAS - 600 008.

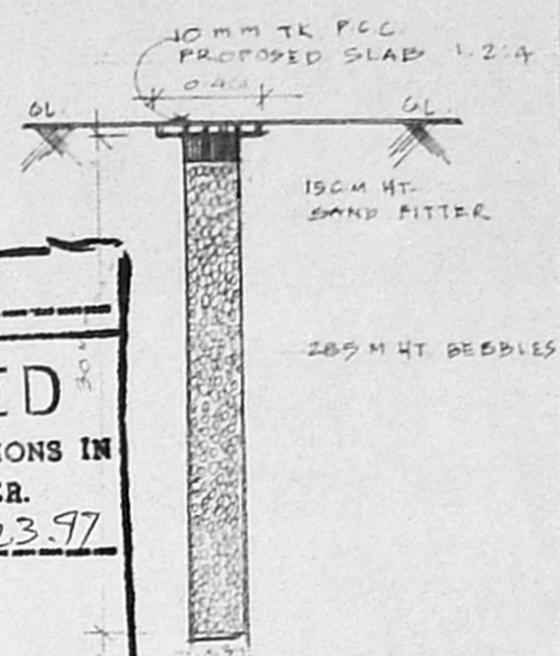

DETAIL OF PERCOLATION PIT

SCHEDULE OF JOINERY

No.	Width	Height	Description
D	3'-0"	7'-0"	Main Door
D1	3'-0"	7'-0"	Door
D2	2'-6"	7'-6"	Door
W	10'-0"	4'-6"	Window
W1	4'-0"	4'-6"	Window
W2	2'-0"	4'-6"	Window
KW	4'-0"	3'-0"	Window
KW1	2'-0"	3'-0"	Window
Y	2'-0"		Scratching plan

- SPECIFICATIONS A/189/97**
1. P.C.C. in 1:2:4
 2. R.C.C. in 1:2:4
 3. 230mm Brick Work in CM 1:3
 4. 119mm Brick Work in CM 1:4
 5. Plastering the Ceiling in CM 1:3
 6. Plastering the Walls in CM 1:4
 7. Weathering Course in Brick Jolly Lime Concrete with a Course of Flat Tiles
 8. The C.H.T. is Hermetically Sealed
 9. The Sump is Hermetically Sealed
 10. All W.C.s in Ground Floor Rised By 0.91 From F.F.L.

AREA STATEMENT

	Sq. Ft.	Sq. M.
Plot Area	3190.0	292.79
Proposed Construction		
Ground Floor	1246.0	115.74
First Floor	1093.0	101.57
Total Builtup Area	2339.0	217.31
F.S.I. Applied For	0.74	
Plot Coverage	74.56%	

LEGEND


- PROPOSED CONSTRUCTION
- R.O.W. ROAD
- BOUNDARY LINE
- SEWER LINE
- WATER LINE

OWNER
 B.T. SUBRAMANYAM


SCALE 1:100 DATE 21-09-96

JOB TITLE
 Proposed residence at Plot no.21, V.G.P. Santhi nagar, Part II Pallikaranai Village, Saidapet Taluk, Chingleput District, Bearing S.no. 613/1 & 613/2 For Mr. B.T. Subramanyam


LICENSED SURVEYOR
 F. G. KRISHNAMURTHY RAO
 CIVIL ENGINEER
 CLASS I LICENSED SURVEYOR NO. 370
 CORPORATION OF MADRAS
 C-10, S.A. H. AVENUE
 W/12, LAKE VIEW ROAD, MADRAS-600005

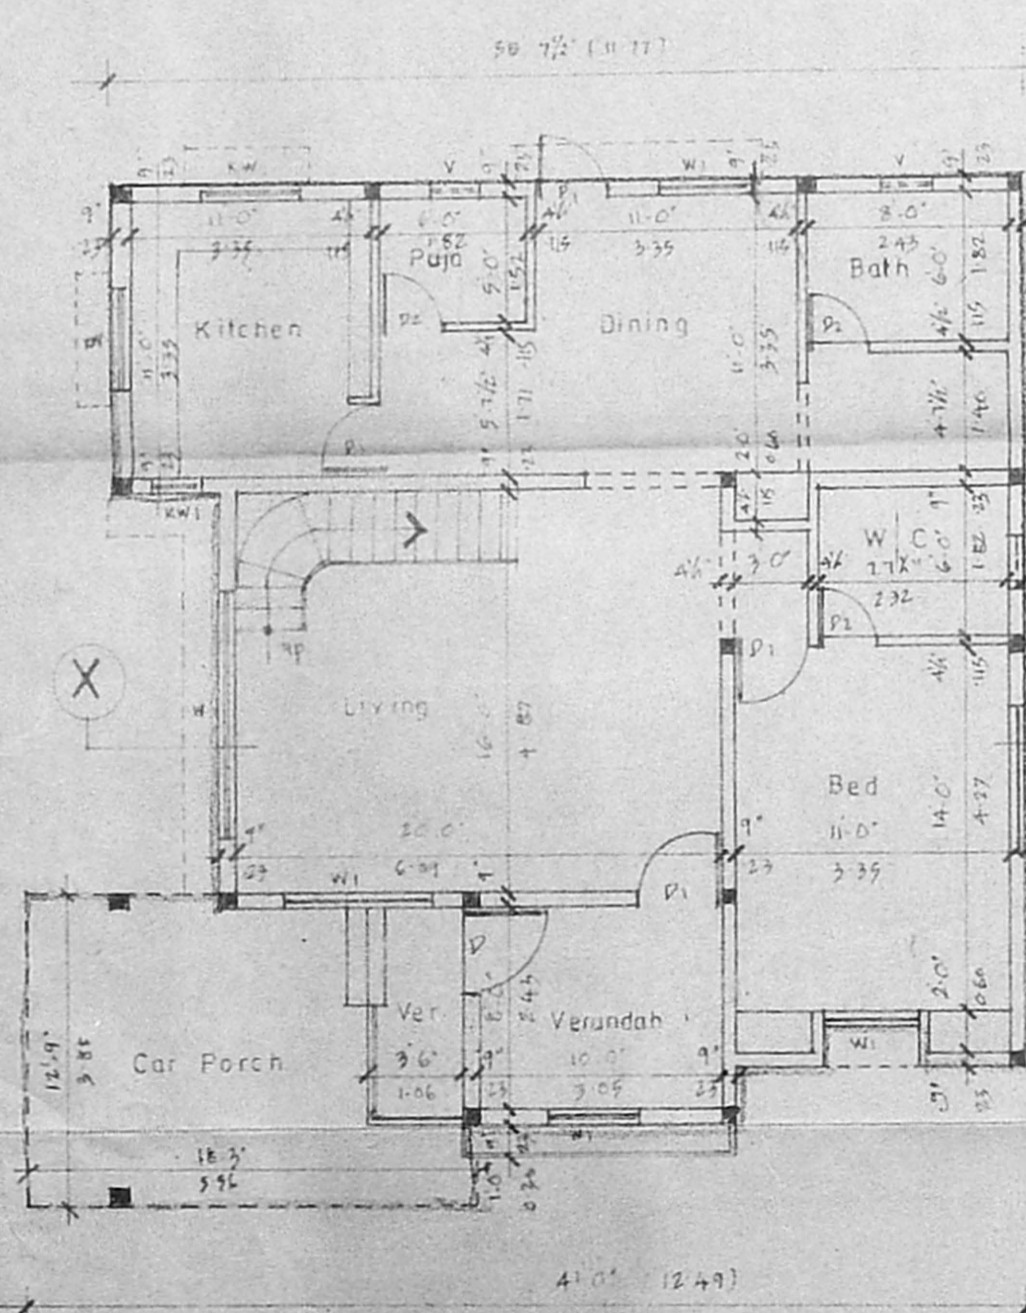


GROUND FLOOR PLAN

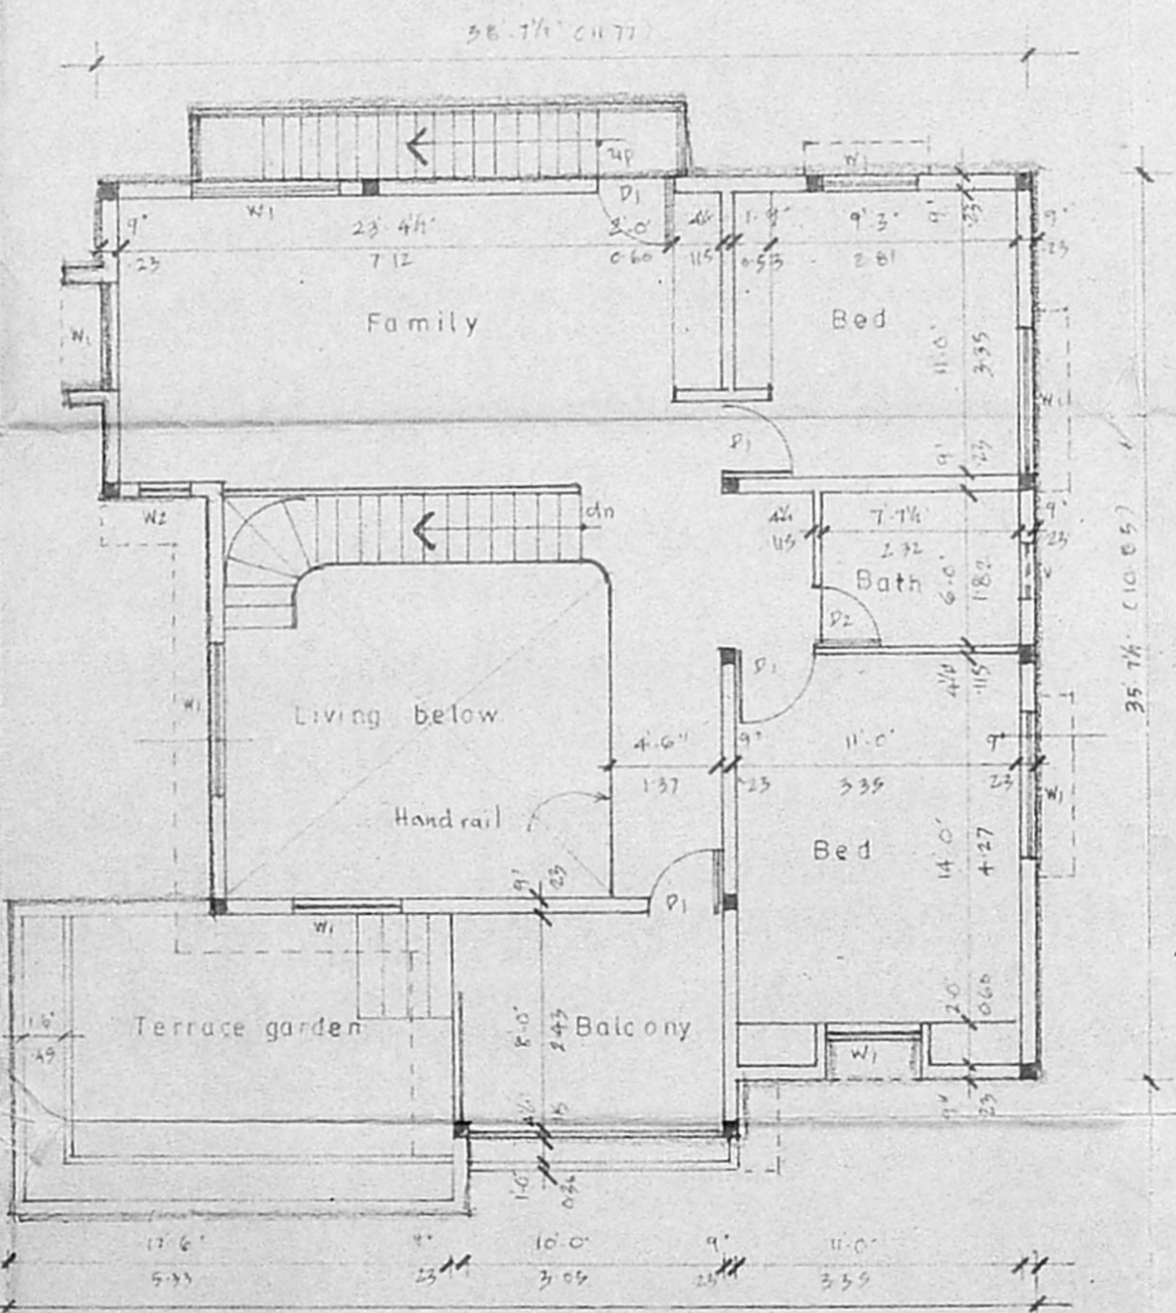

FIRST FLOOR PLAN

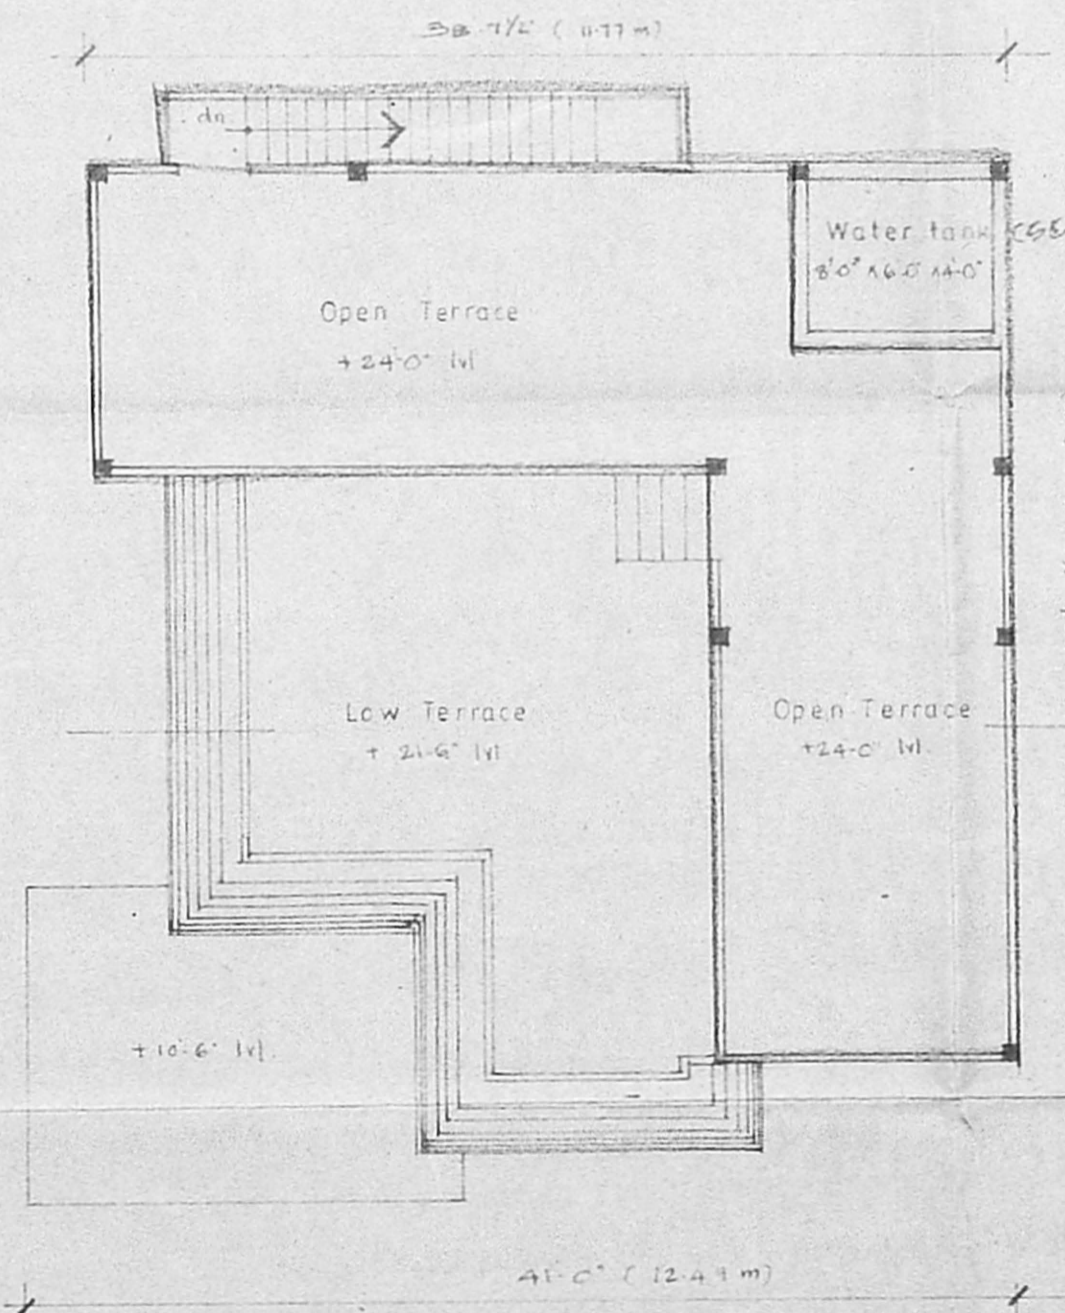

TERRACE FLOOR PLAN

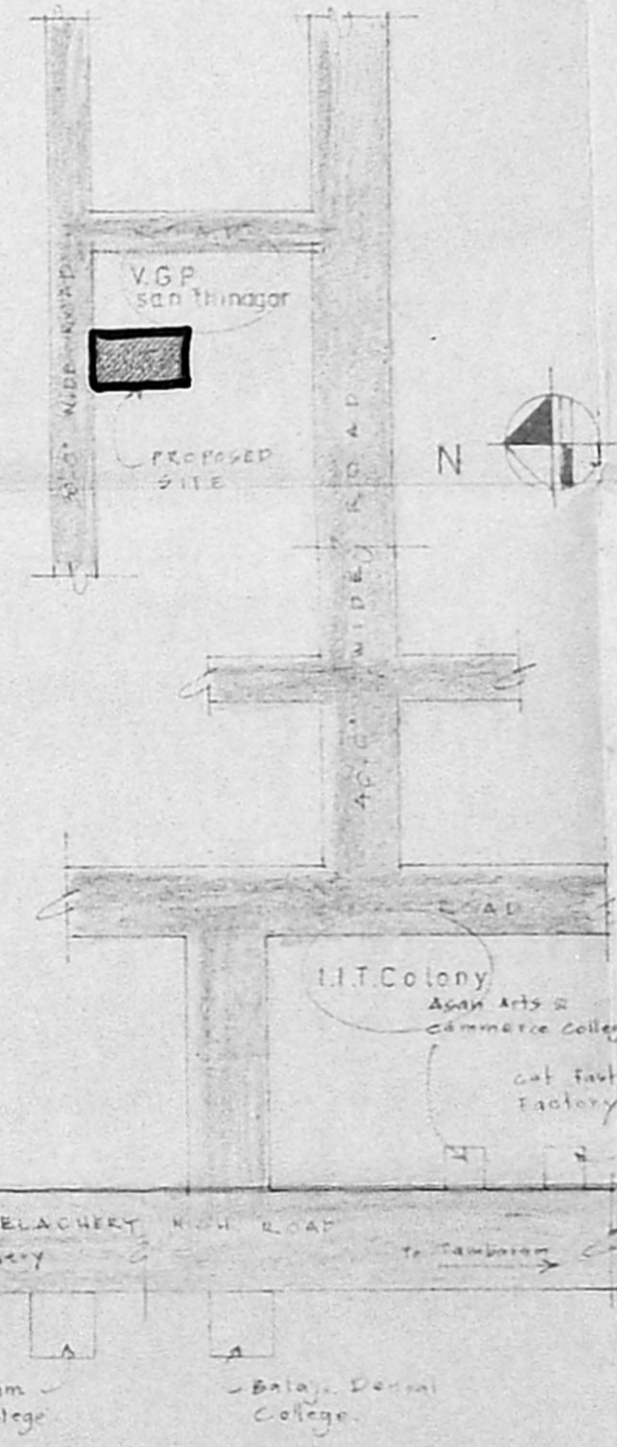

KEY PLAN (N.T.S)