




PLAN SHOWING THE REGULARISATION OF A RESIDENTIAL BUILDING AT PLOT NO. 12 CROSS ST. KANDASAMY NAGAR, PALAYALKATTI, MADRAS (EIGHTH SILENT TOWN, CHENGAI M.G.R. DIST. (ILAND) (DDTP/125/74) SCALE: 1:30

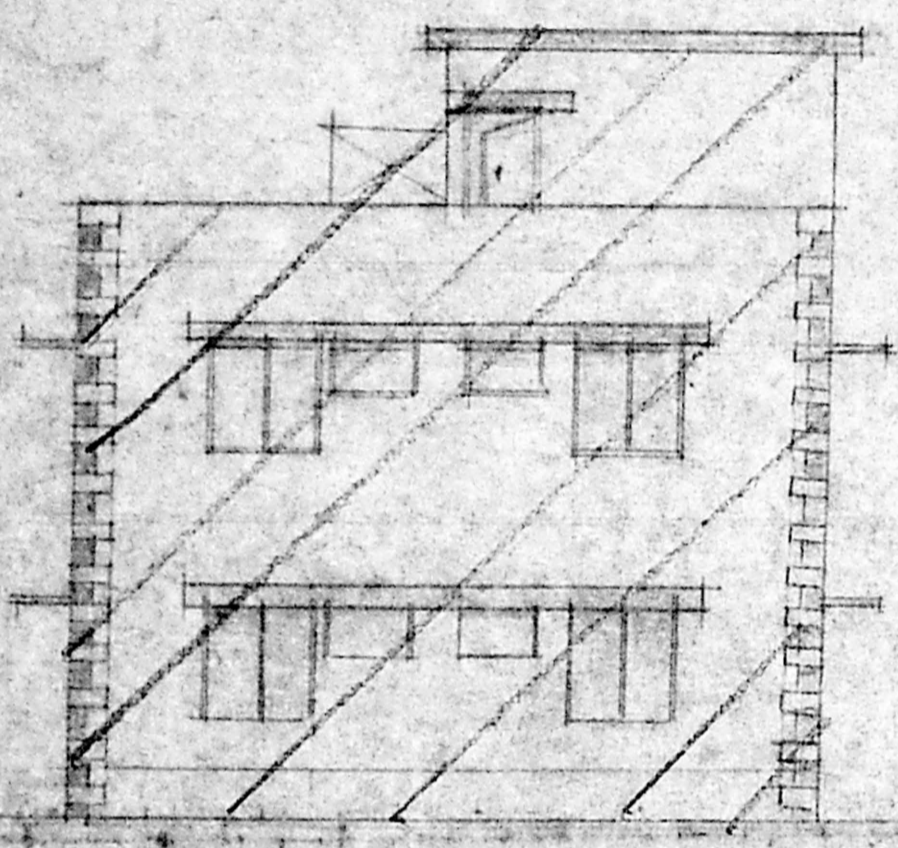


ELEVATION

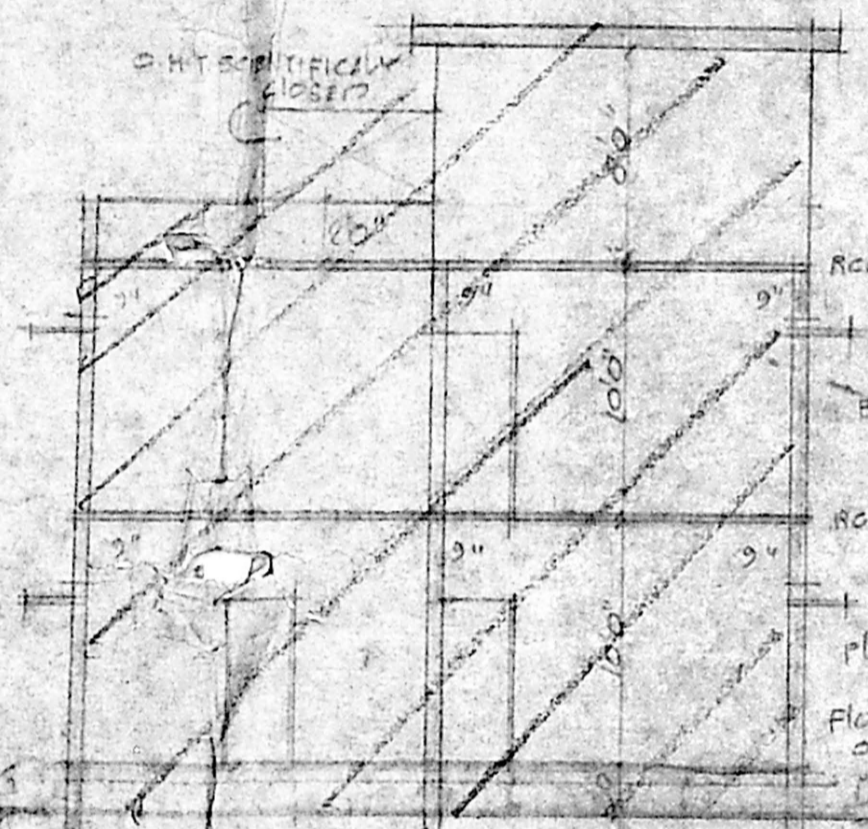


SECTION ON B-B

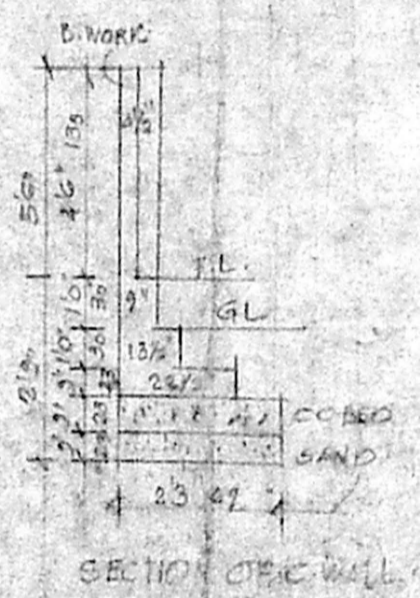


SECTION OF BRICK WALL

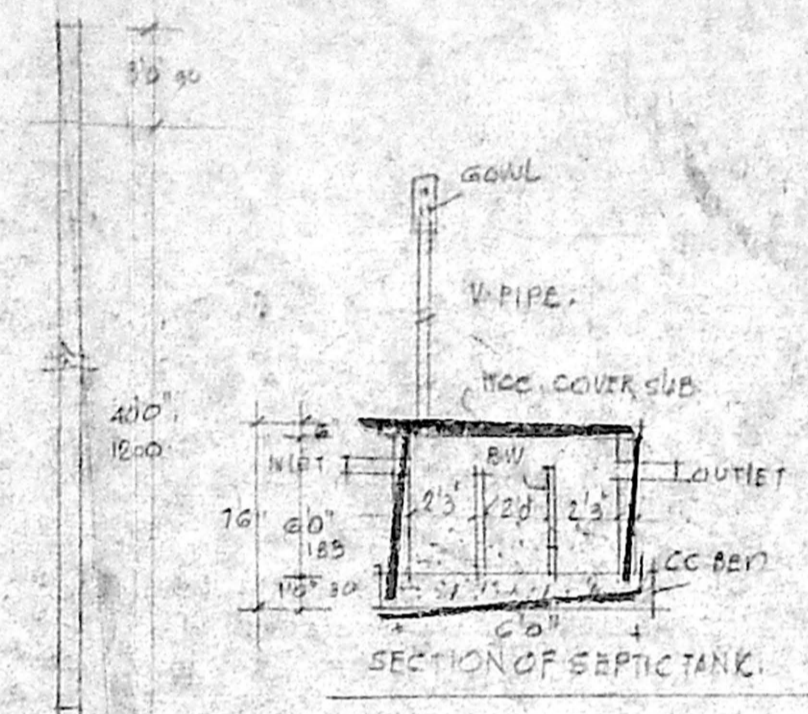

SECTION OF SEPTIC TANK

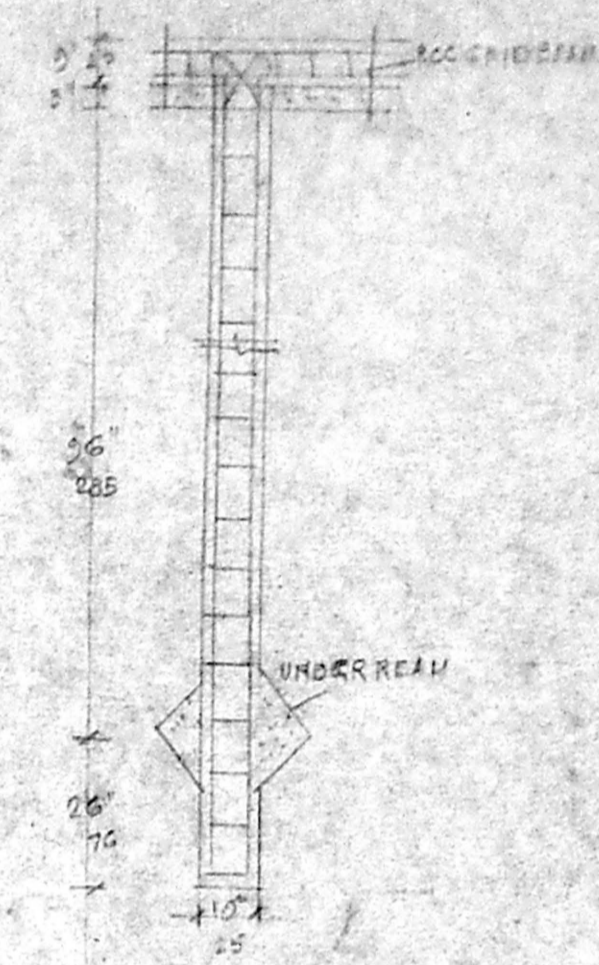


SECTION OF WELL

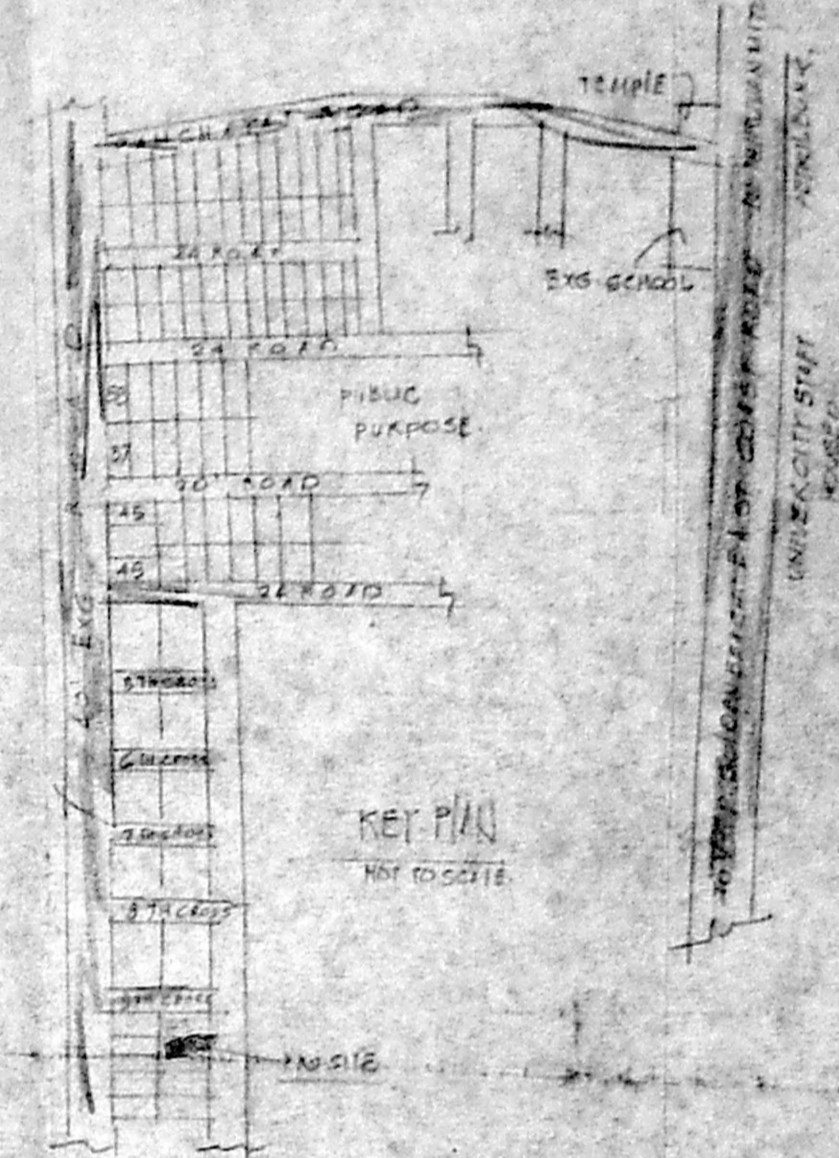


KEY PLAN

MD2543/42/77
 Planning Permit No. 4/21/76/77 Date: 1-22-77
APPROVED
 SUBJECT TO THE CONDITIONS IN HIS OFFICE LETTER
 FOR MEMBER SECRETARY
 CHENNAI METROPOLITAN
 DEVELOPMENT AUTHORITY
 CHENNAI - 600 005


12/13/14/99/100

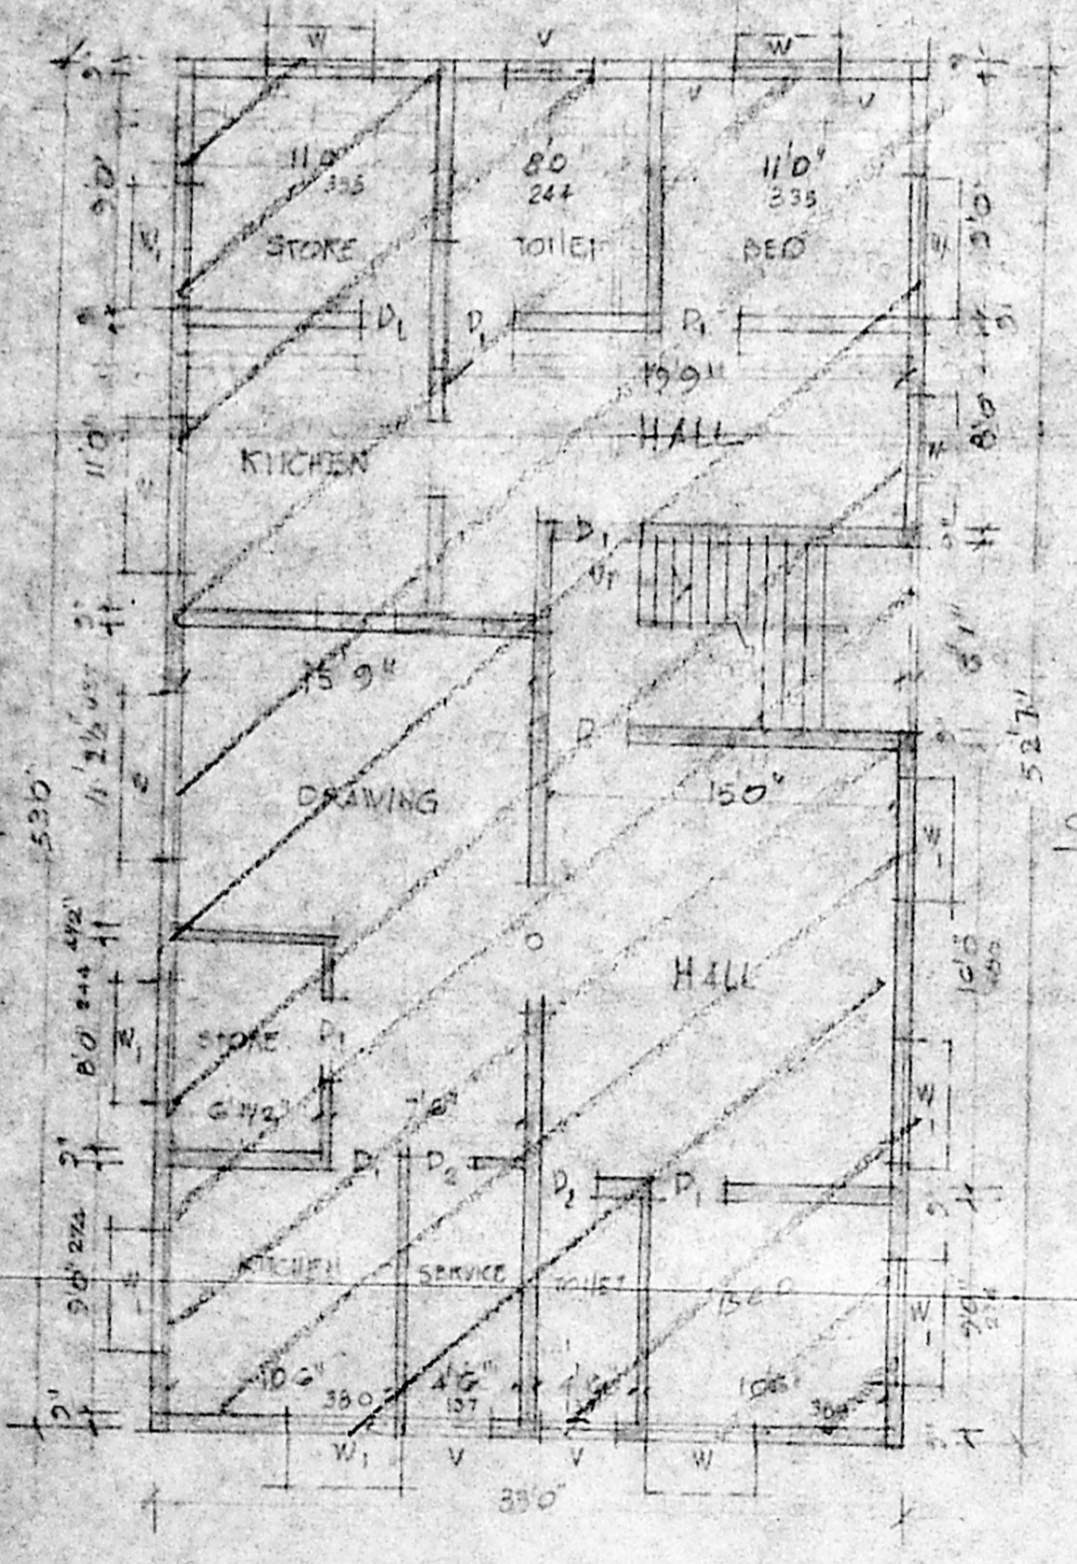


GROUND FLOOR PLAN

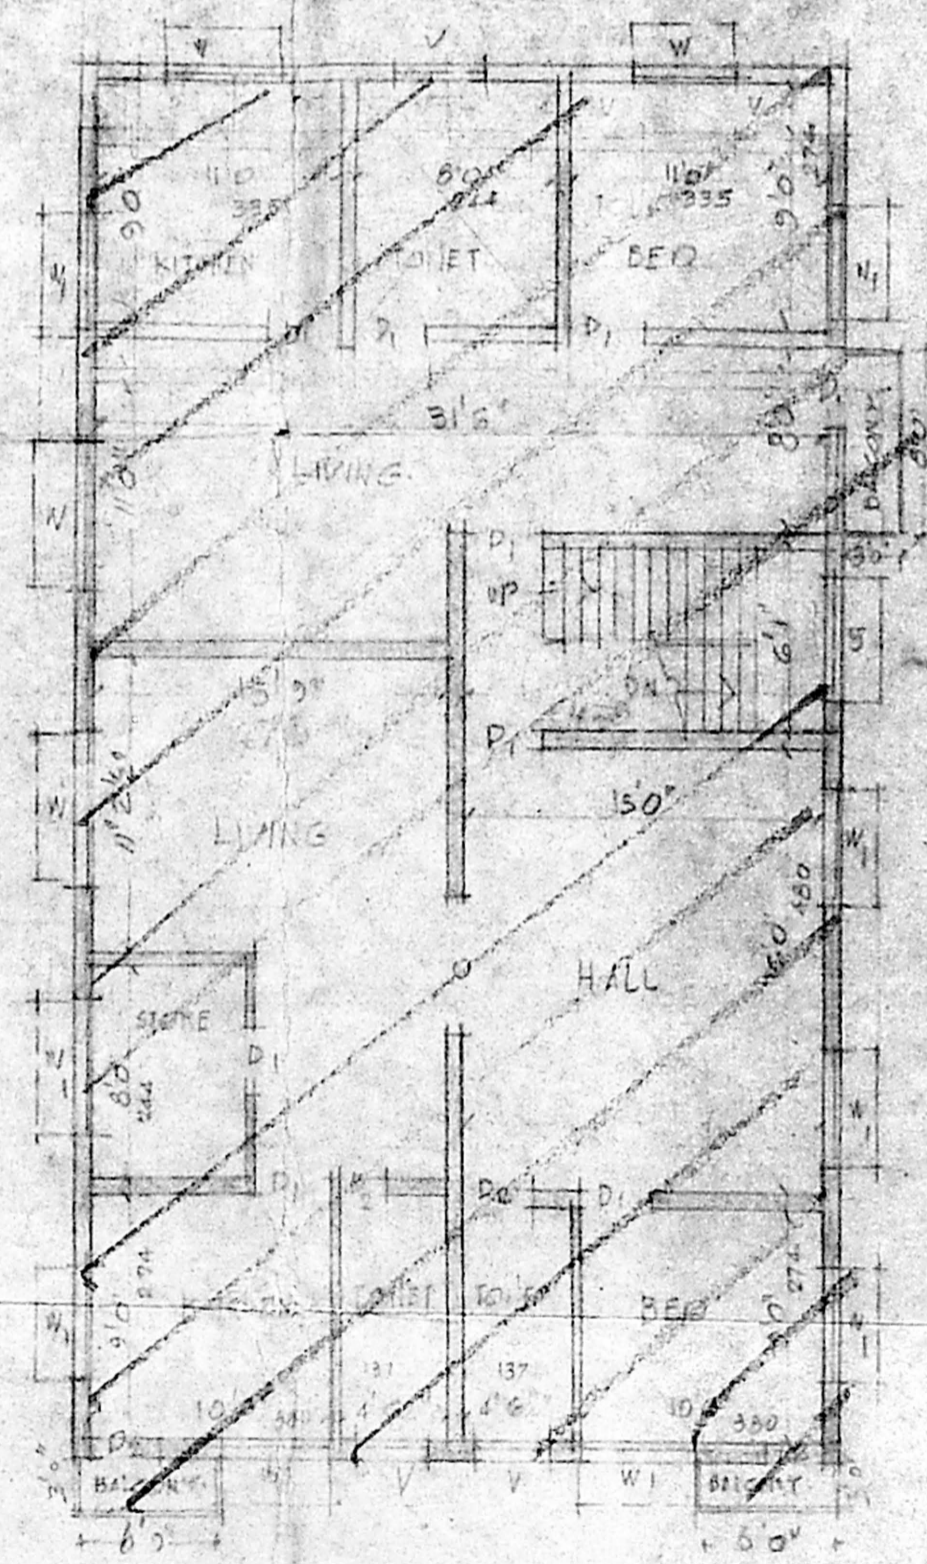

FIRST FLOOR PLAN

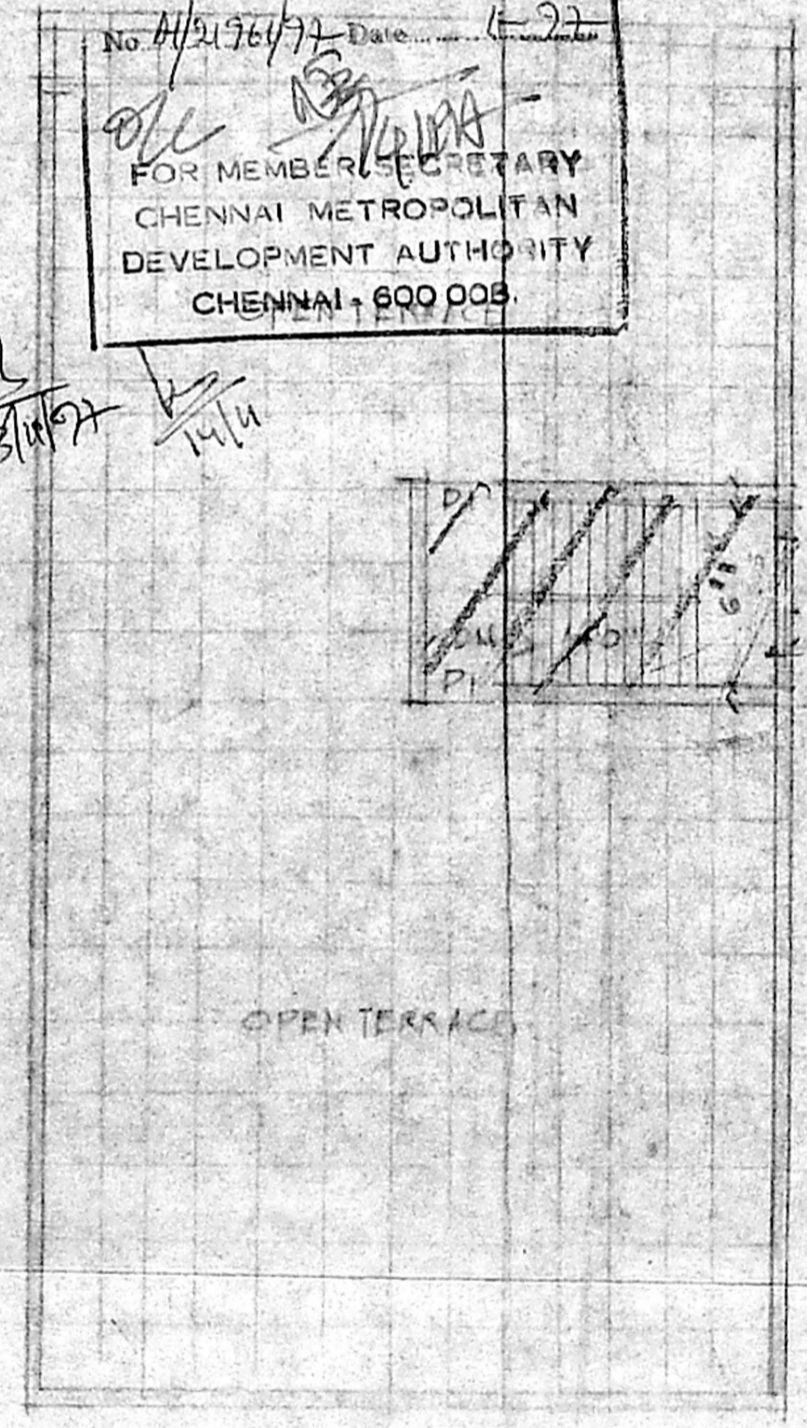

TERRACE PLAN

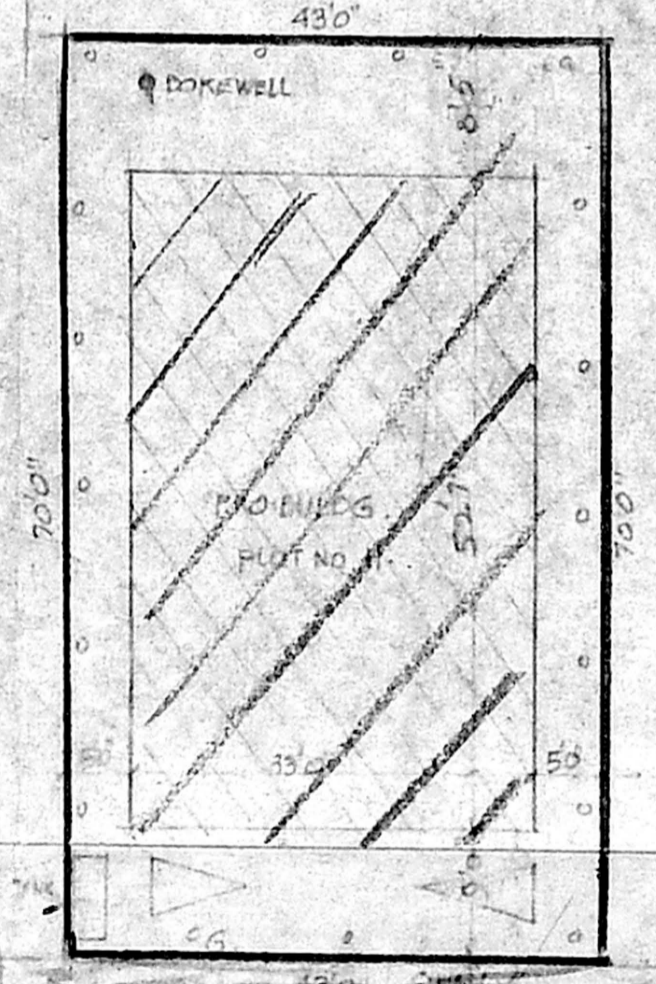

SITE PLAN (SCALE: 1:100)

JOINERY

D DOOR	3'6"	7'0"	107x210
D1	3'0"	7'0"	90x210
D2	2'6"	7'0"	76x210
W WINDOW	6'0"	4'6"	168x135
W1	4'6"	4'6"	135x135
V VENTILATOR	3'0"	2'0"	90x60
A/D ARCH OPEN	3'6"	7'0"	90x210
A/D	3'0"	7'0"	150x210

REF:

- PRO WORK: [Symbol]
- ROAD: [Symbol]
- BOUNDARY: [Symbol]

PLOT AREA: 3010 SFT
 PRO G.F: 1650 SFT
 PRO F.F: 1650 SFT
 P.C. 54% F.S.I. 1.15

S. Chandrasekhar
 OWNER

G. Manoharan
 Licensed Surveyor,
 (ARANDUR MUNICIPALITY)
 Head Office: Rest. Ph: 40400
 Gouri Enterprises,
 8/132 Marimayal Street,
 Vandalur (CITTI Extension)
 MADRAS - 600 049