


FRONT ELEVATION

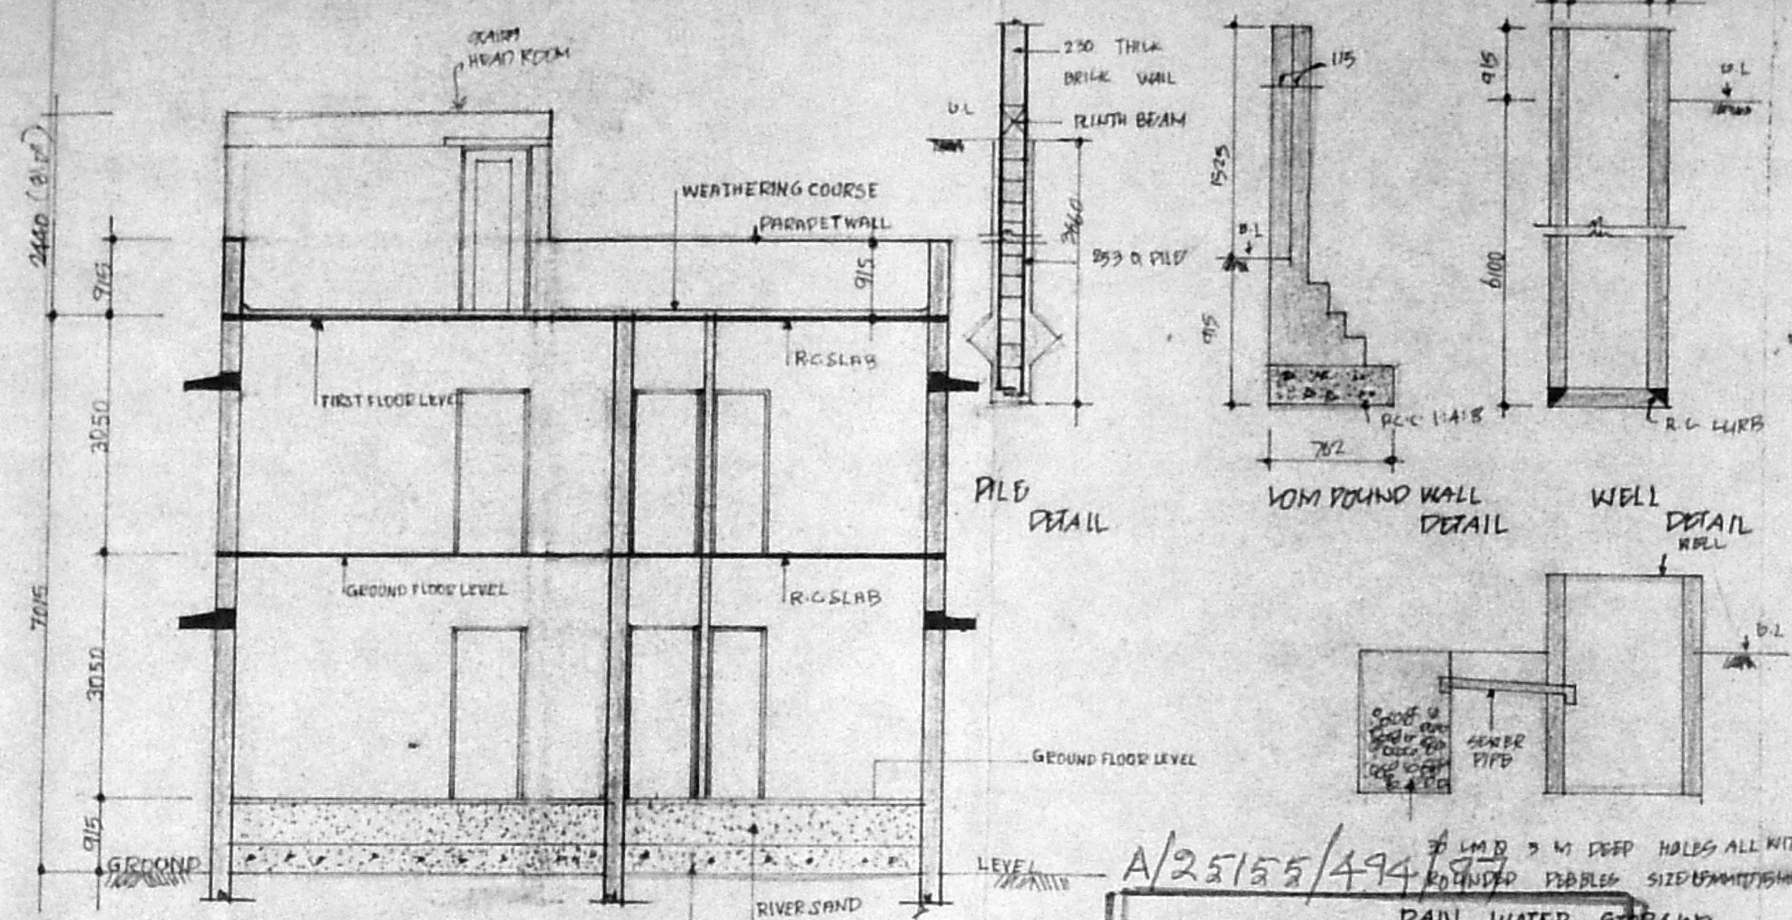

SECTION ON A-A'

PROPOSED HOUSE AT PLOT NO: B.3
 T.S. NO: 47/60 SURVEY NO. 129. BLOCK NO: 90
 OF MADUVANKARAI VILLAGE, ELMORE,
 NCHINAMBAKKAM TALUK, ANNAMALAI
 CHENNAI- 600 040.

- OPERATION**
1. 250 Ø PILES IN FOUNDATION.
 2. PILES ARE CONNECTED BY PLATE BEAMS.
 3. MASONRY FLOORING.
 4. BRICK WORK IN BASEMENT AND SUPER.
 5. WALLS ARE PAINTED BY CEMENT PAINT.
 6. WALLS ARE PLASTERED BY CEMENT PLASTER.
 7. LITTLE OVER OPENING.
 8. JOINDRY WORK IN TANK WALL.
 9. ALL R.C. WORK TO CL. 1.24.
 10. ROOF COVERED BY R.C. SLAB.
 11. WEATHERING COURSE LAID BY OVER R.C. SLAB WITH PROPER SLOPE.

SCHEDULE OF JOINDRY

TYPE	QTY	DESCRIPTION
D1	1000 x 235	T.W. EXTERIOR DOOR
D2	915 x 235	T.W. SHUTTER DOOR
D3	782 x 235	- DO -
W1	1030 x 1372	T.W. GLAZED WINDOW
W2	1220 x 1372	- DO -
W3	1220 x 915	T.W. KITCHEN WINDOW
V1	600 x 915	T.W. GLAZED VENTILATOR

AREA STATEMENT

	SQFT	SQ. M
GROUND FLOOR AREA	1176.5	109.44
MIDDLE FLOOR AREA	255.5	23.76
FIRST FLOOR AREA	921.0	85.68
TOTAL	2353.0	218.88

PLOT EXTENT: 2400 SQFT 223.26 M²
 PLOT COVERAGE: 50+
 F.S.I. : 0.45 TIMES

COLOUR CODE REFERENCE

- PROPOSED
- ROAD
- PLOT BOUNDARY


SCALE: 1:100 (VERT. & HOR.)
 1:100 (VERT.)
 1:100 (HOR.)

M. Rajaram


OWNER'S SIGNATURE

G. Krishnamurthy
 G. KRISHNAMURTHY RAO
 CIVIL ENGINEER
 CLASS I LICENSED SURVEYOR NO. 370
 CORPORATION OF MADRAS
 C-10, SANTH AVENUE
 112, LAKE VIEW ROAD, MADRAS-600005

LICENSED SURVEYOR

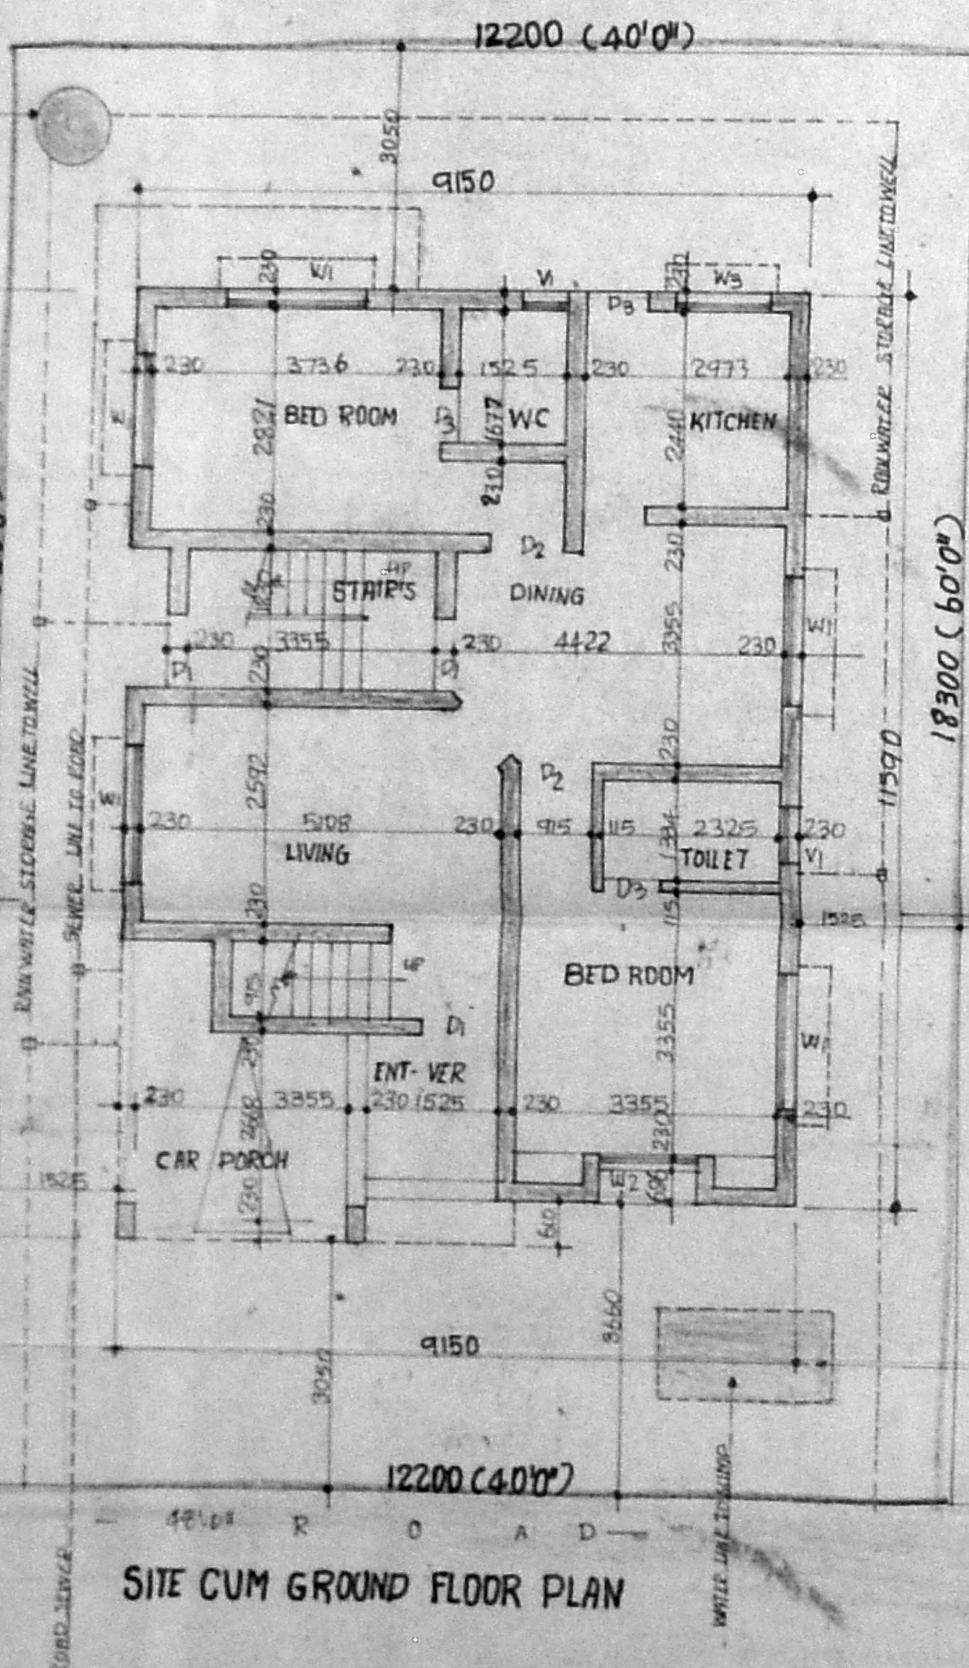


SITE CUM GROUND FLOOR PLAN

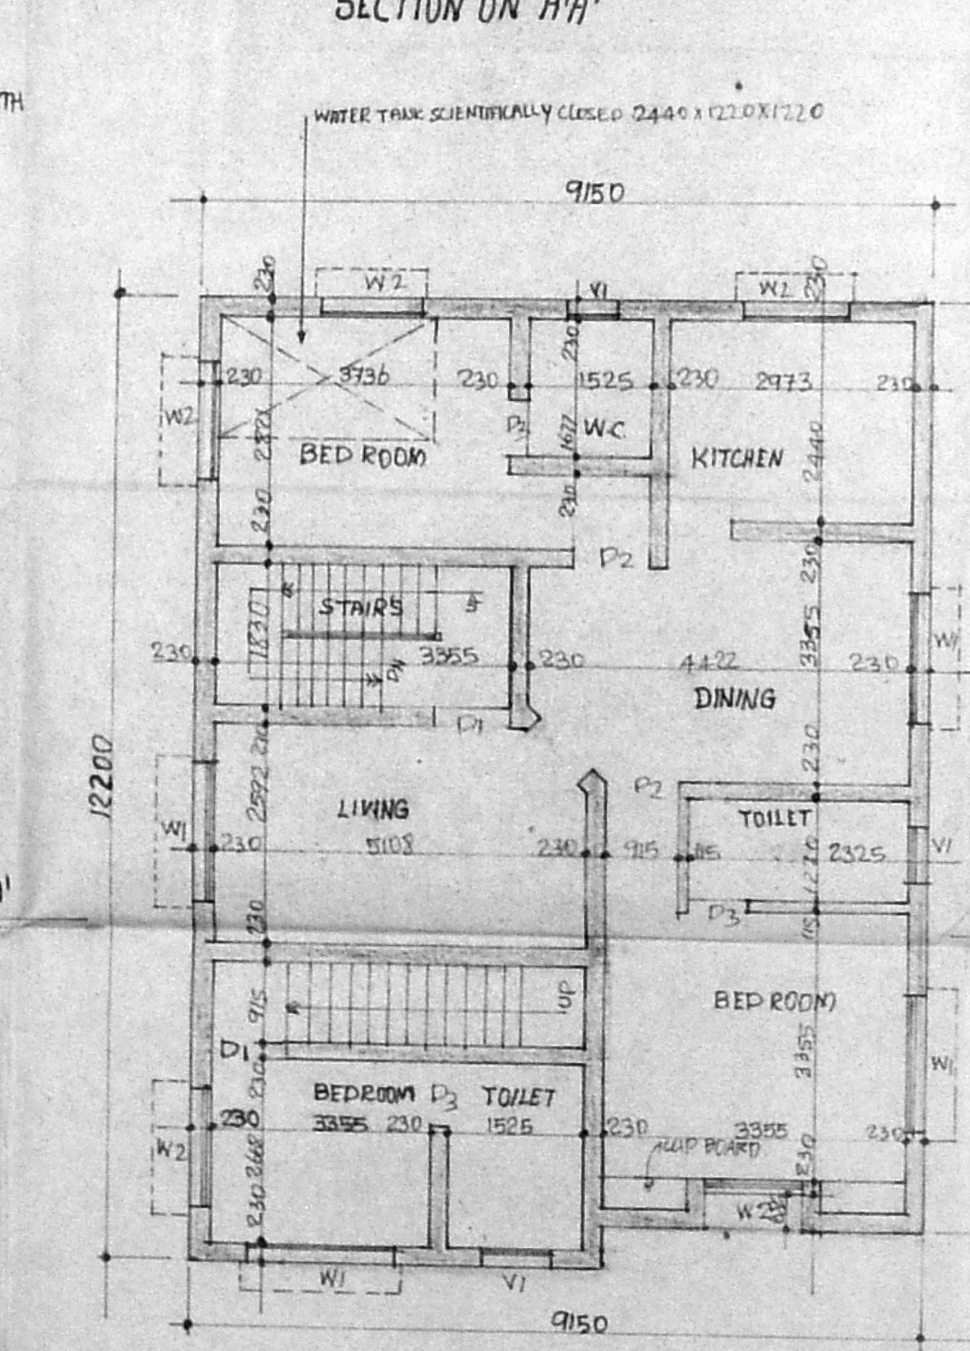

FIRST FLOOR PLAN

APPROVED
 SUBJECT TO THE CONDITIONS IN
 THIS OFFICE LETTER
 No. A1/25347/97 12-97
 FOR MEMBER SECRETARY
 CHENNAI METROPOLITAN
 DEVELOPMENT AUTHORITY
 CHENNAI- 600 003.

KEY PLAN NOT TO SCALE

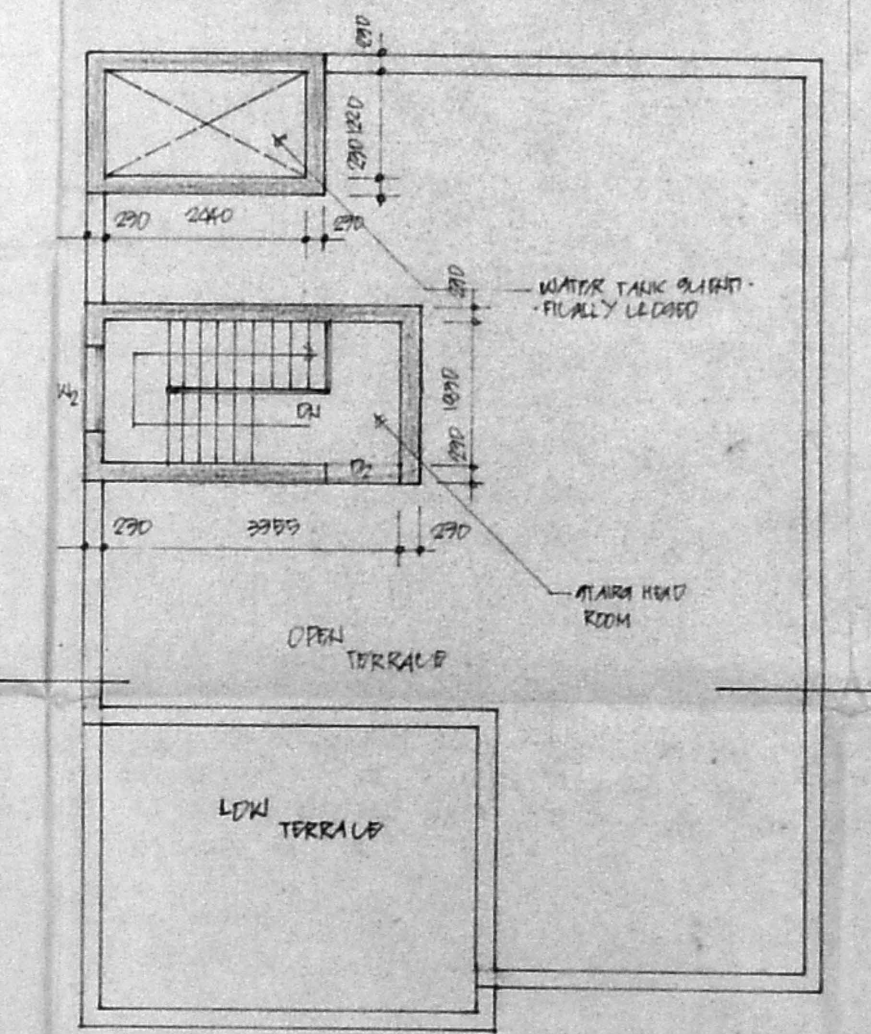

TERRACE FLOOR PLAN

