

FRONT ELEVATION

SPECIFICATION

FOUNDATION: USING P.C.C 1:1.5:10 BED BLOCK WITH ISOLATED COLUMN FOOTING

SUPER STRUCTURE: BRICK WORK IN C.M 1:4 R.C.C 1:2:4 FOR LINTEL, SUNSHADE SLAB ETC.

ROOF: R.C.C 1:2:4 SLAB THICK. 4 1/2" (115)

FINISH: EXTERIOR & INTERIOR PAINTED WITH CEMENT PAINT.

FLOORING: Mosaic flooring JOINERY: T.IV/C.IV.

A/25187/09/98




Planning Permit No.

APPROVED

SUBJECT TO CONDITIONS IN LETTER.

No. A/22577/77-1-98





SECRETARY METROPOLITAN DEVELOPMENT AUTHORITY CHENNAI-600 003.

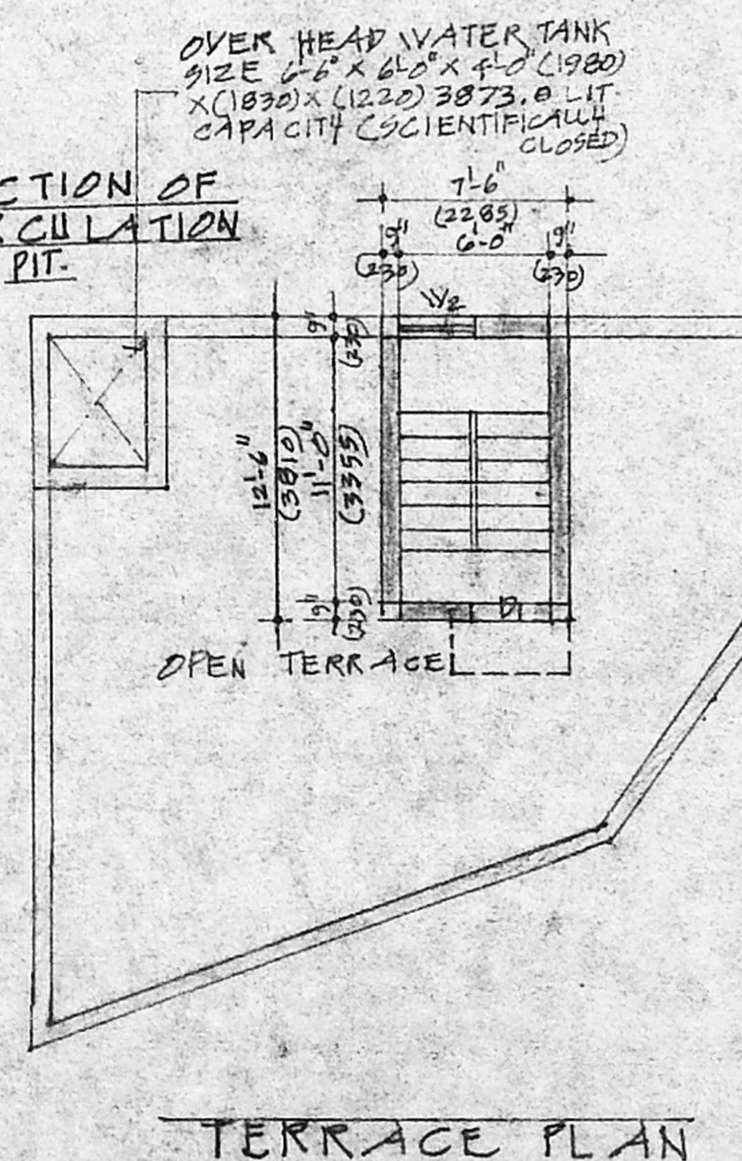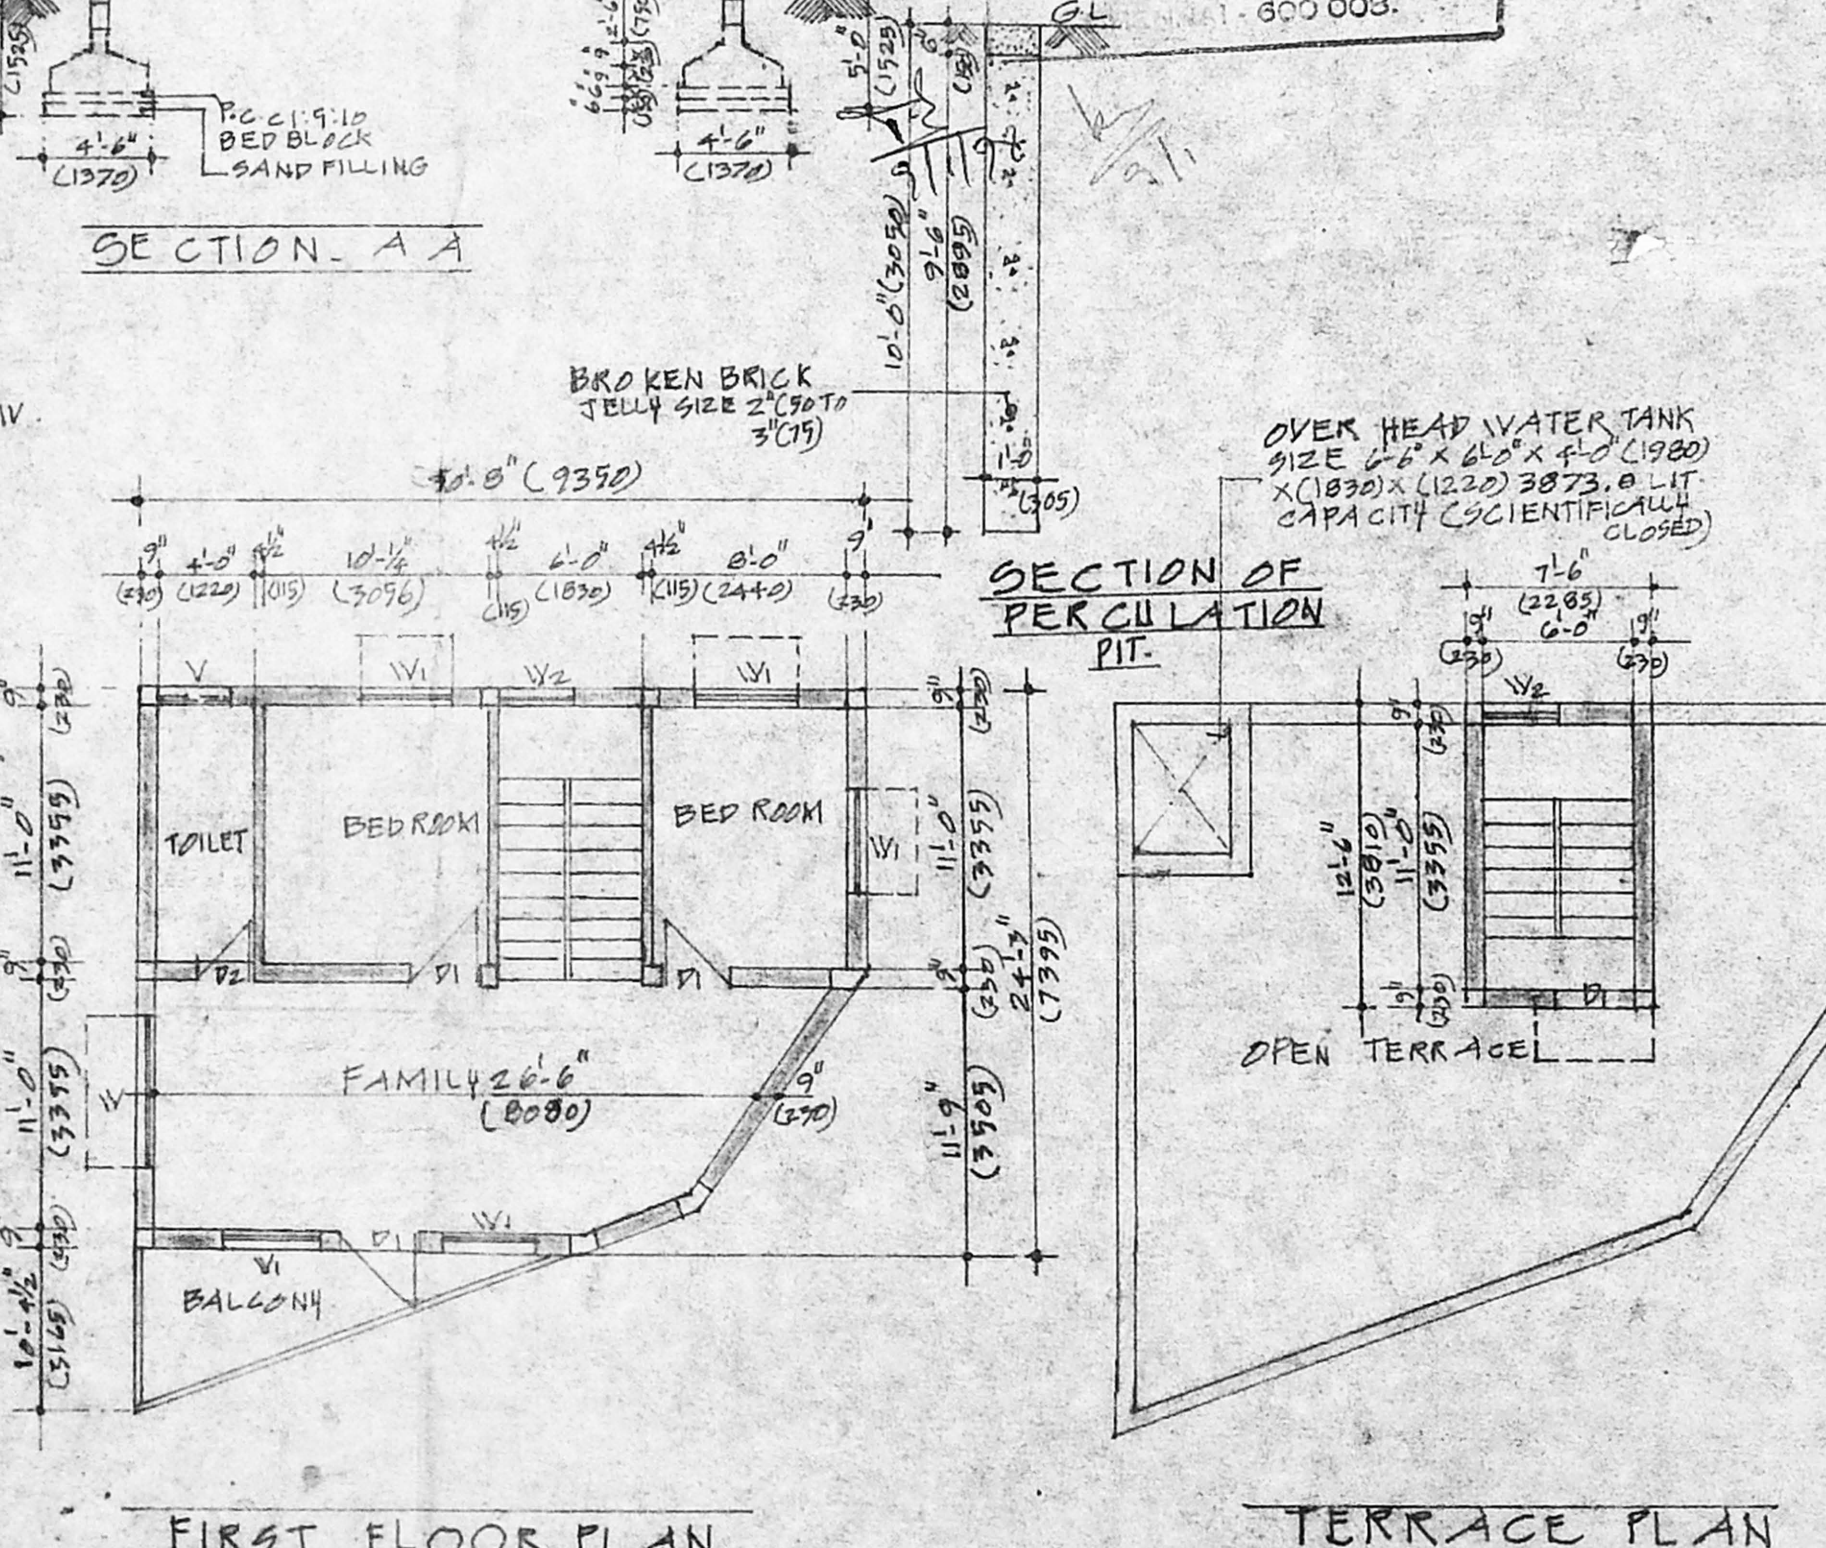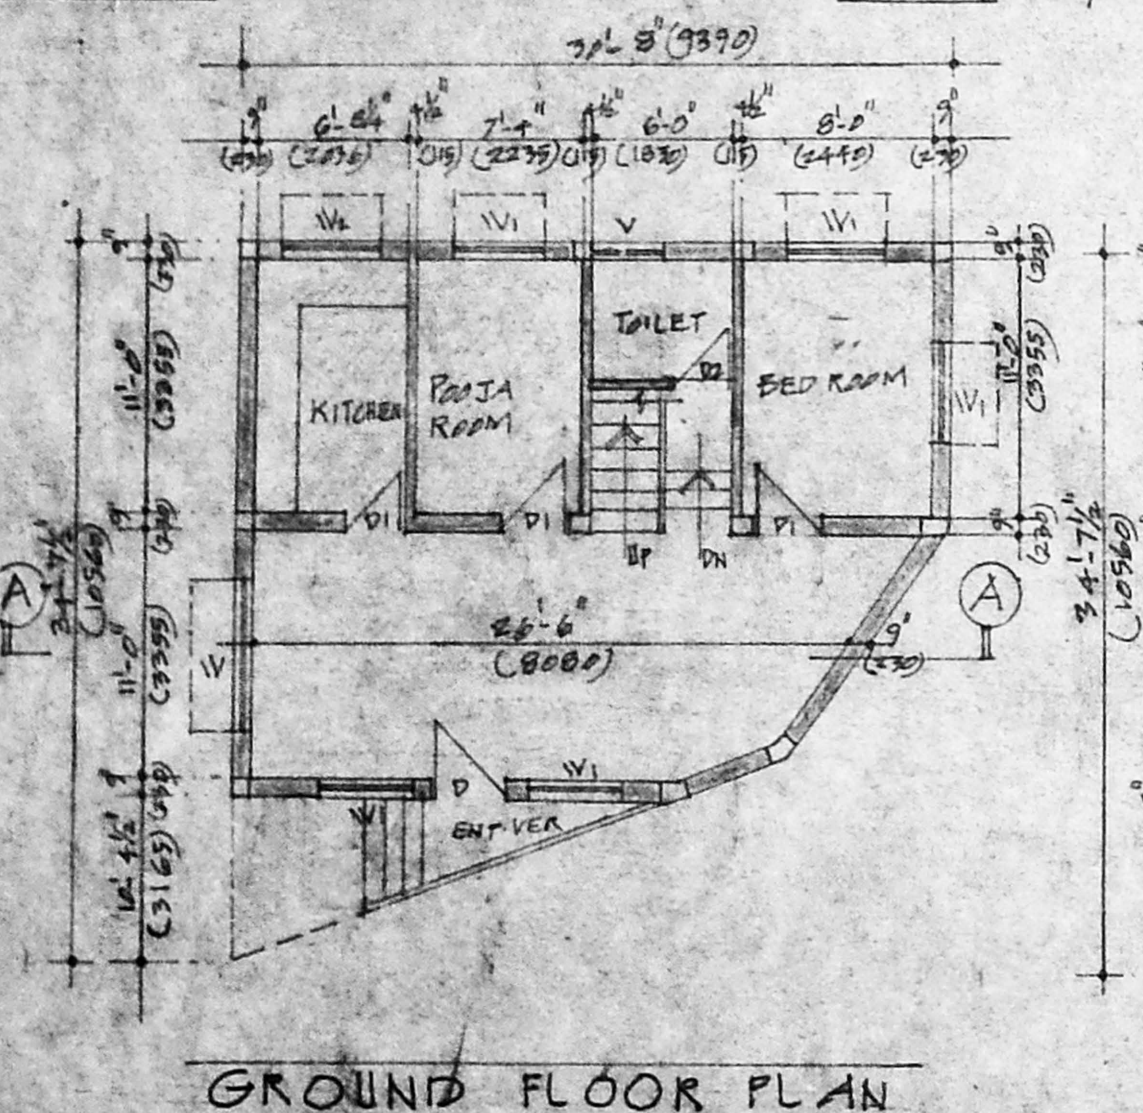

SECTION OF PERCUSSION PIT.

OVER HEAD WATER TANK SIZE 6'-0" X 6'-0" X 4'-0" (1830) X (1830) X (1220) 3873.0 LIT. CAPACITY (SCIENTIFICALLY CLOSED)

SECTION - A A

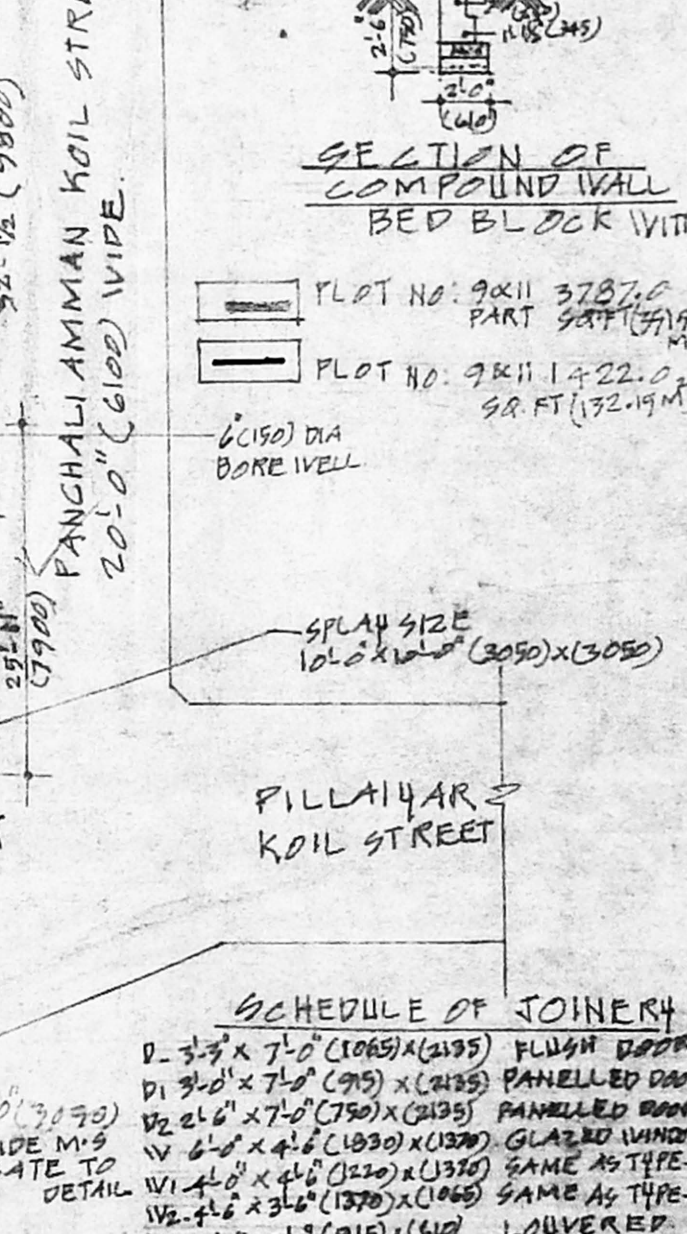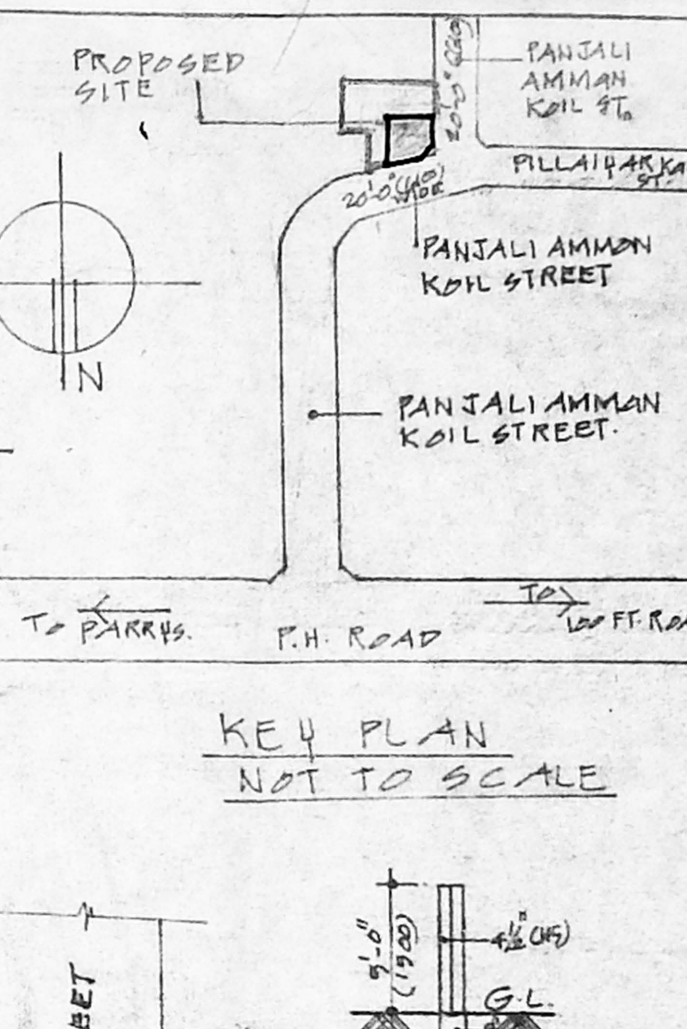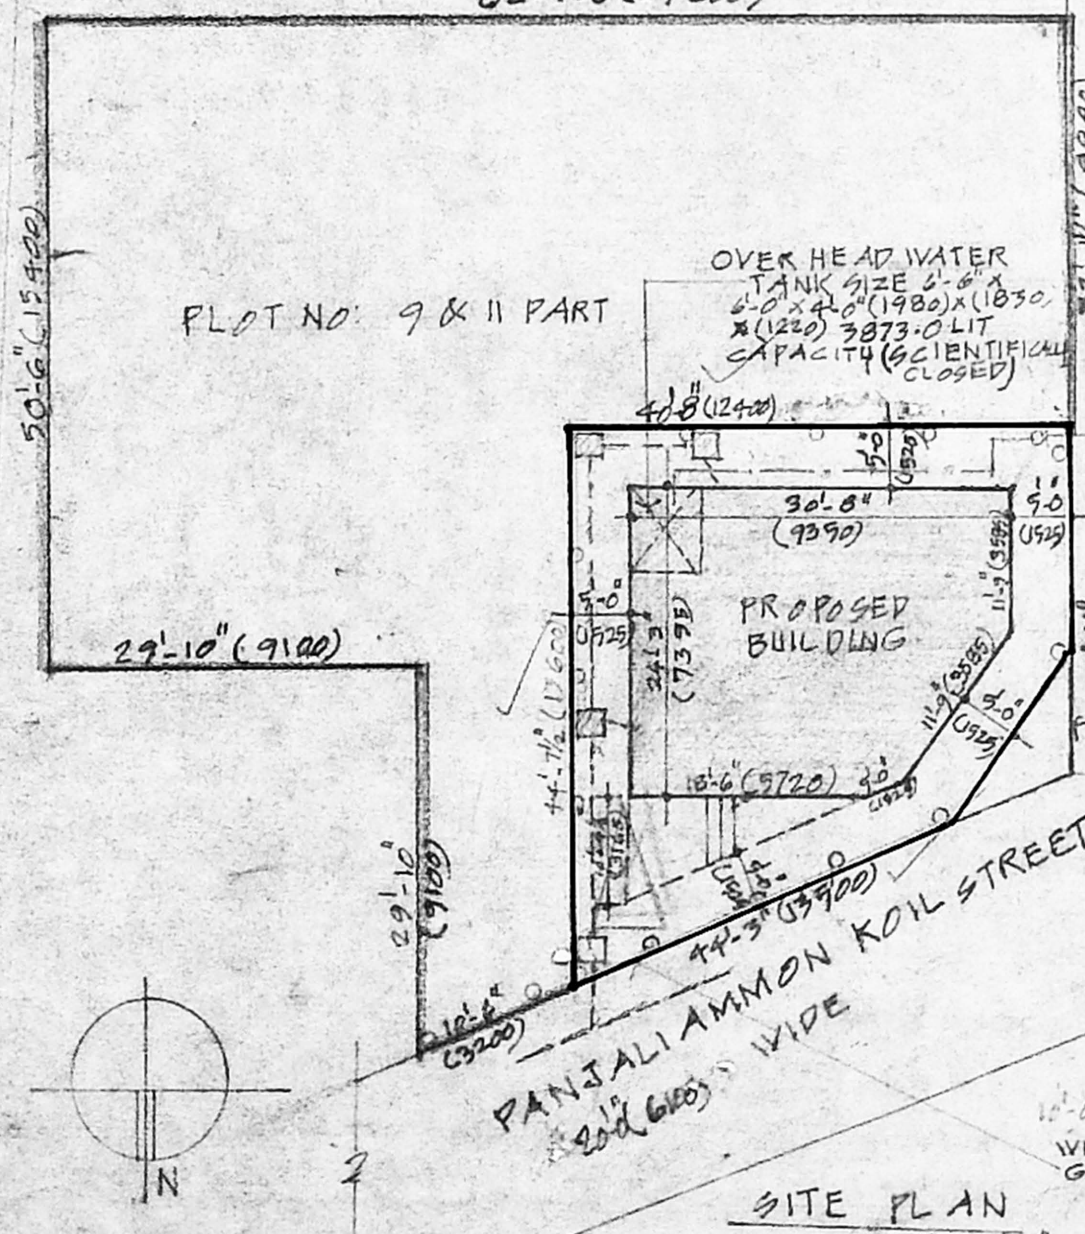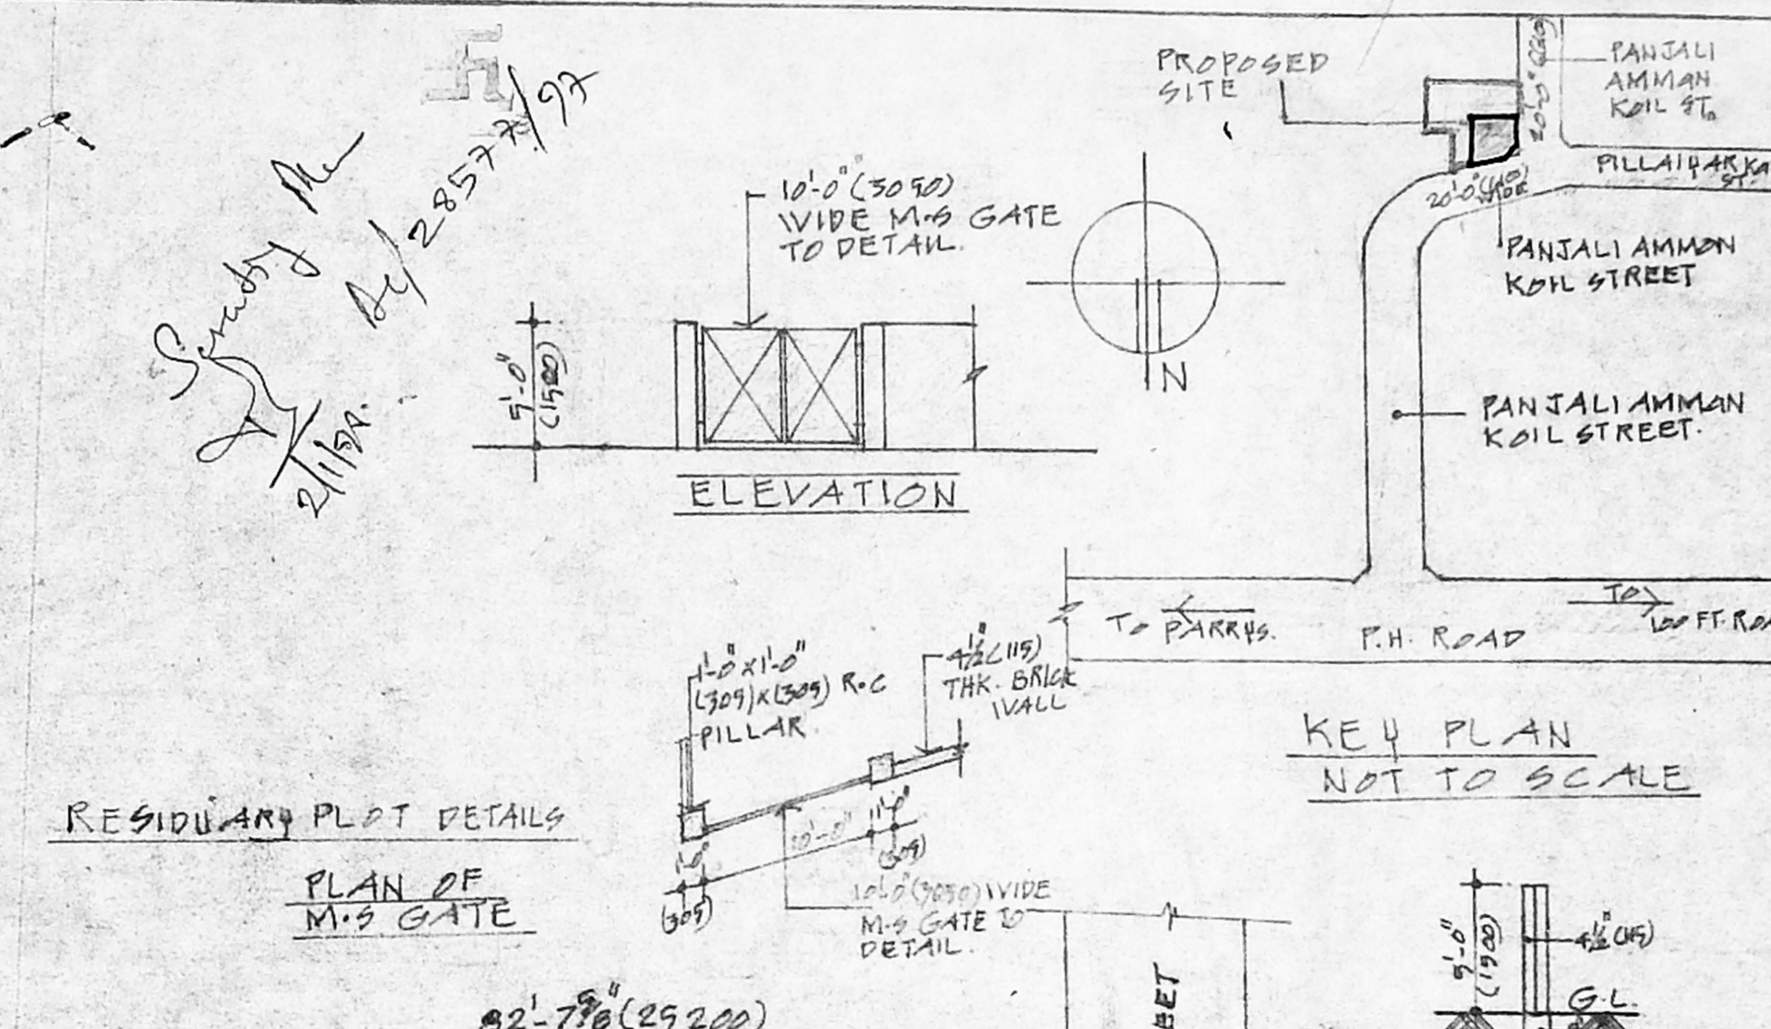

SCHEDULE OF JOINERY

D- 3'-0" X 7'-0" (915) X (2135) FLUSH DOOR

D1- 3'-0" X 7'-0" (915) X (2135) PANELLED DOOR

V2- 6'-0" X 7'-0" (1830) X (2135) PANELLED DOOR

V- 6'-0" X 4'-6" (1830) X (1370) GLAZED WINDOW

W1- 4'-0" X 4'-6" (1220) X (1370) SAME AS TYPE-V

W2- 4'-0" X 3'-6" (1220) X (1065) SAME AS TYPE-V

V- 3'-0" X 2'-0" (915) X (610) LOUVERED VENTILATOR

Area Statement

PLOT AREA 1422.0 SQ. FT. (132.15 M²)

PLINTH AREA IN GROUND FLOOR 711.0 SQ. FT. (66.07 M²)

PLINTH AREA IN FIRST FLOOR 802.0 SQ. FT. (74.53 M²)

TOTAL BUILTUP AREA: 1513.0 SQ. FT. (140.60 M²)

PLINTH AREA IN STAIRCASE HEAD ROOM 99.75 SQ. FT. (9.21 M²)

PLOT COVERAGE 96.39%

F.S. 1.06

OWNER'S SIGNATURE

PROPOSED RESIDENCE FOR D. GOPAL REDDY AT PLOT NO. 9 & II, PANCHALIAMMAN KOIL STREET ARUMBAKKAM CHENNAI. R.S. NO: 183 PART T.S. NO: 26/II PART, BLOCK NO: 10 ARUMBAKKAM VILLAGE CORPORATION DN:

SCALE 1" = 8'-0" (1:100) DATE 18.9.97

LICENCED SURVEYOR

M. Mohan Rao, D.C.H. LICENSED SURVEYOR Corporation of Madras REG. NO. 7 AMBATTUR TOWN SUB DIVISION MUNICIPALITY Consulting Engineer Plot No. 25, Madhav Road, AMBATTUR, TAMIL NADU