


OHT ABOVE TOILET (10'6" x 5'0" x 3'0")
HERMATICALLY SEALED

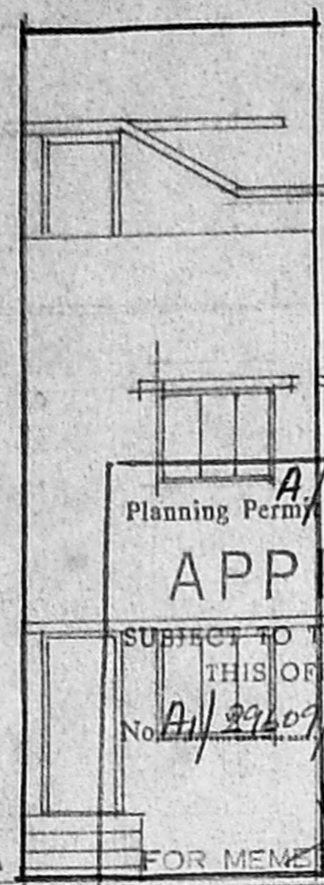

Planning Permit No. A/25225/47/78

APPROVED

SUBJECT TO THE CONDITIONS IN THIS OFFICE LETTER.

No. A/29607/37 Date 3-98


FOR MEMBER SECRETARY

CHENNAI METROPOLITAN


DEVELOPMENT AUTHORITY

CHENNAI - 600 008.

FRONT ELEVATION

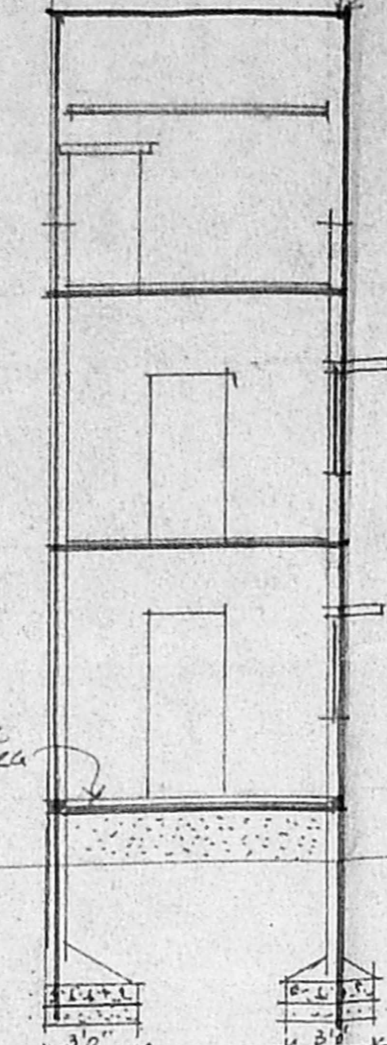

SECTION ON AB

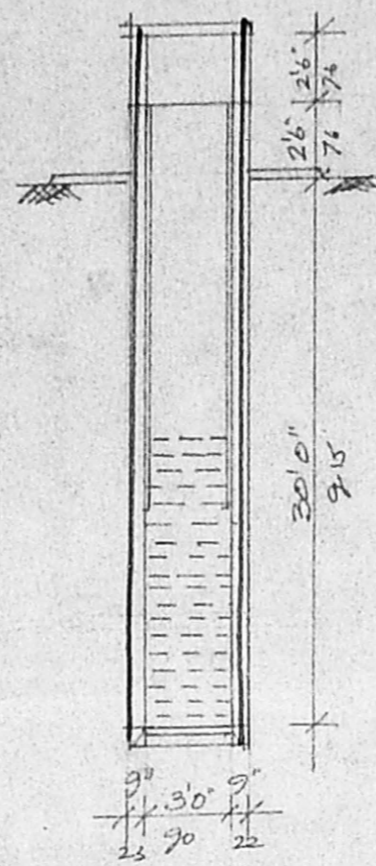

WELL DETAIL



KEY PLAN (NOT TO SCALE)

SPECIFICATIONS

FOUNDATION: R.C.C. COLUMN FOOTING 1:4:8 ON SAND BED AND P.C.C. BED
BASEMENT: BRICK WORK IN C.M. 1:6 WITH SAND FILLING.
PLINTH BEAM: R.C.C. 9" TH
ROOF: R.C.C. ROOF SLAB
FLOORING: MOSAIC FLOORING
PLASTERING: IN C.M. 1:6
WEATHERING COURSE USING BRICK JELLY MIXED IN LIME MORTAR
COLOR WASHING USING TWO COATS OF SUPERCEM AND ENAMEL PAINT FOR JOINERY

PLAN SHOWING THE PROPOSED RESIDENTIAL BUILDING IN PLOT NO: 15, BAGHAVAN NAGAR LAYOUT FIRST STREET, S.NO: B/1, MOOV-ABASAMPET VILLAGE, SAIDAPET TALUK, KANCHI PURAM DIST. ST. THOMAS MOUNT P. UNION.

SCALE: 1:100. (8 FT. TO 4 INCH)

JOINERY DETAIL

- D- DOOR - 3'6" x 7'0" (1.15 x 2.13)
- D1 " - 3'3" x 7'0" (1.00 x 2.13)
- D2 " - 2'6" x 7'0" (0.76 x 2.13)
- W WINDOW 4'6" x 4'6" (1.37 x 1.37)
- V-VENTILATOR 2'0" x 1'6" (0.76 x 0.45)
- J. R.C.C. JOLLY.

SITE EXTENT: 1190 SQ FT - 110.55 M²
GROUND FLOOR PLAN: 594 " - 55.18 M²
FIRST FLOOR PLAN: 660 " - 61.31 M²
TOTAL FLOOR AREA: 1254 " - 115.49 M²
F.S.I.: - 1.05 - COVERAGE: - 50%


OWNER:-

[DR. E. HEMAVATHY]


R. Chubbey

Phone: 2334658
M. C. ASSOCIATES
ENGINEERS, BUILDERS
LICENSED BUILDING SURVEYORS
15/B-2, D. N. E. Ram Nagar 6th Street
NANGANALLUR, MADRAS-600 061


LICENSED SURVEYOR

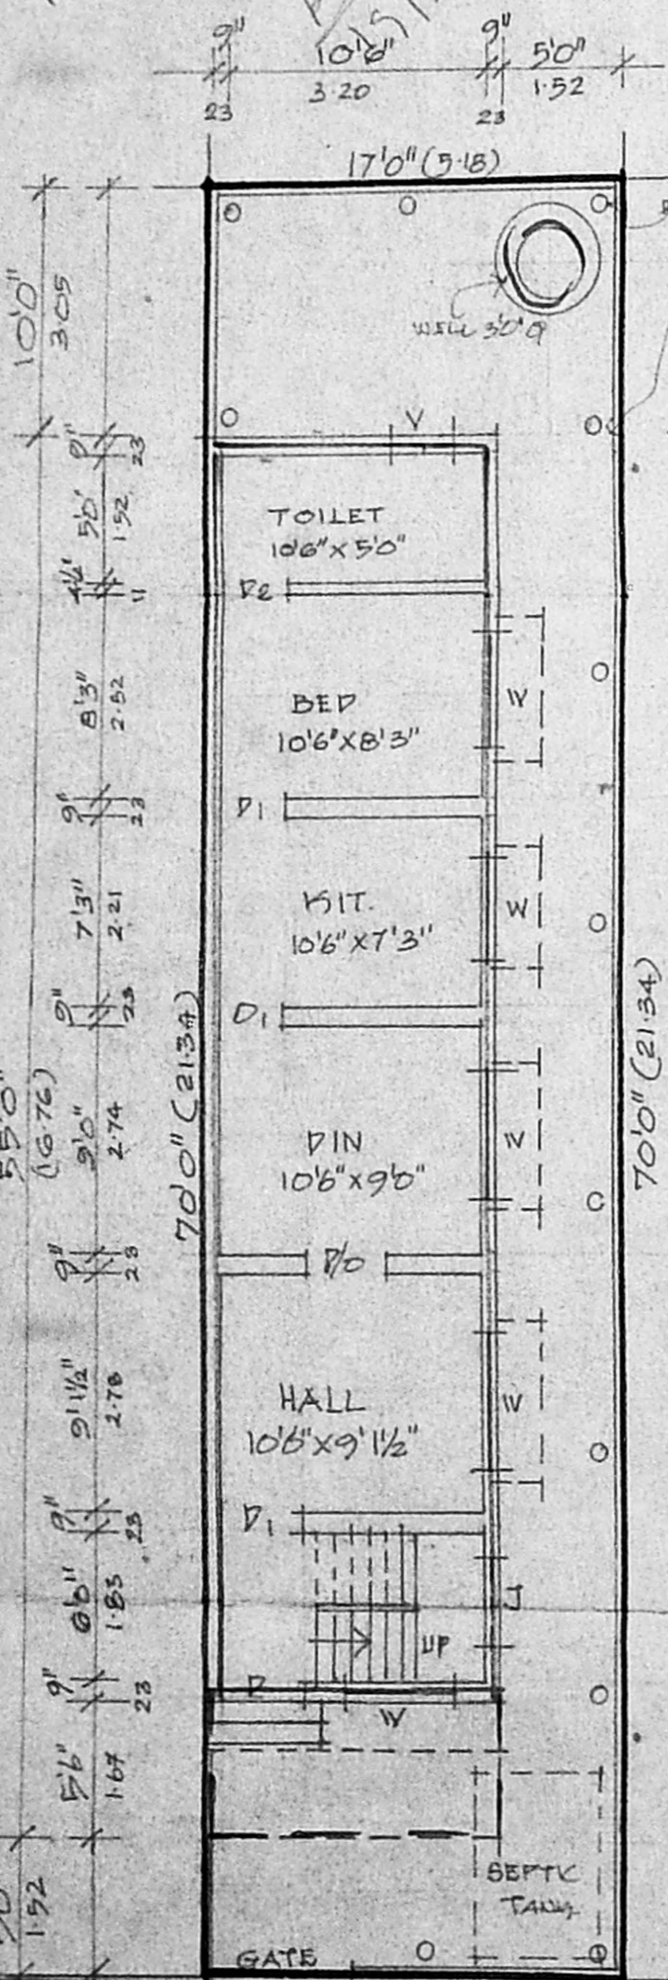

SITE CUM G.FLOOR PLAN

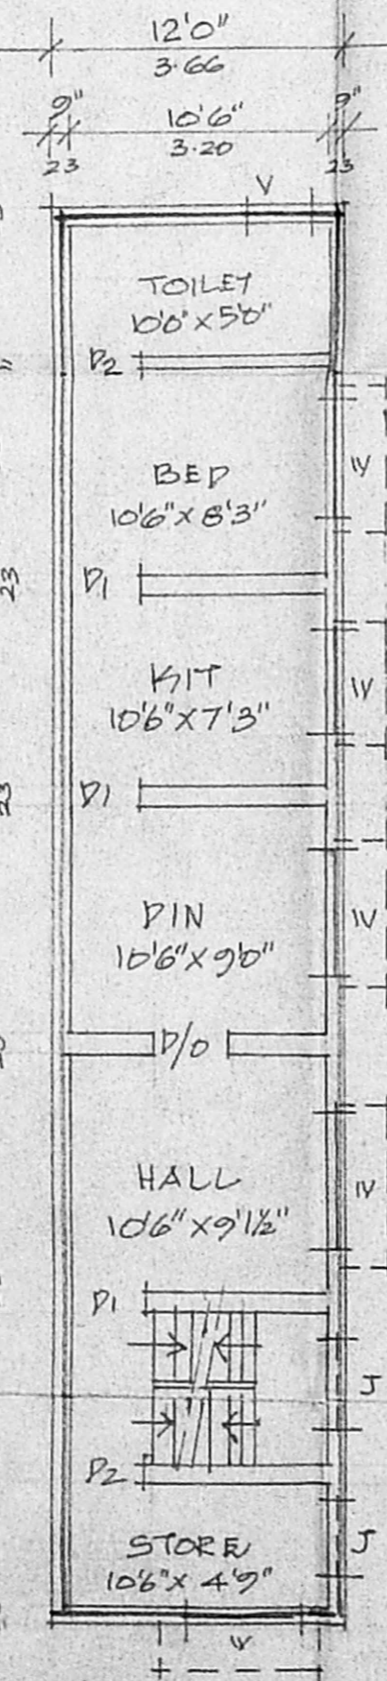

F.F. FLOOR PLAN

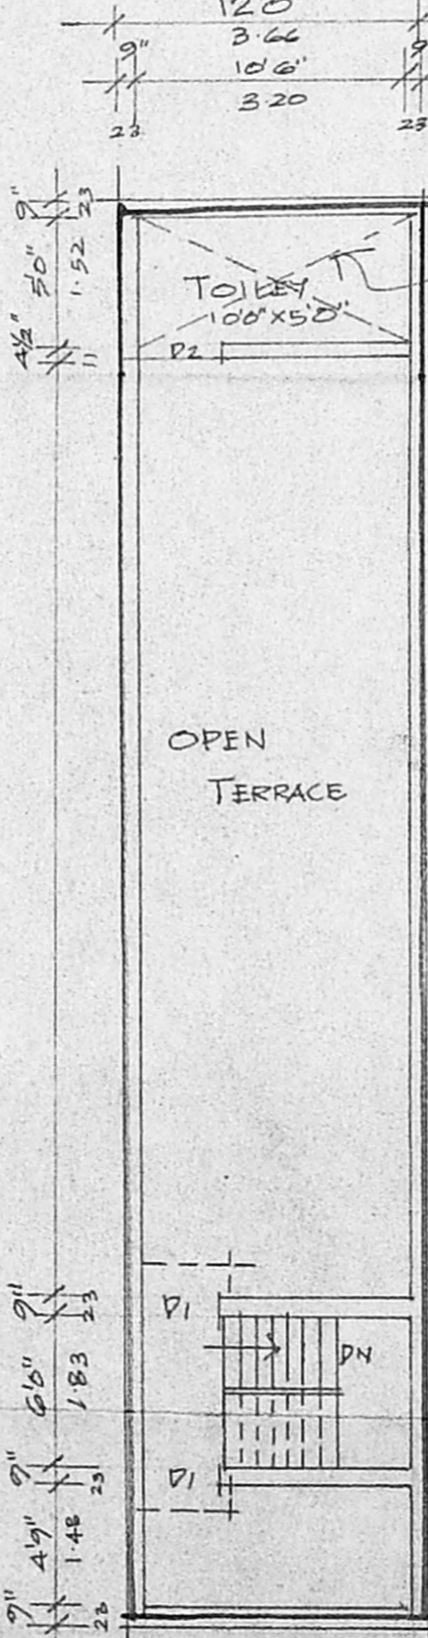

TERRACE FLOOR PLAN

REFERENCE

- PROPOSED
- ROAD
- SITE BOUNDARY.

