



SITE/GROUND FLOOR PLAN

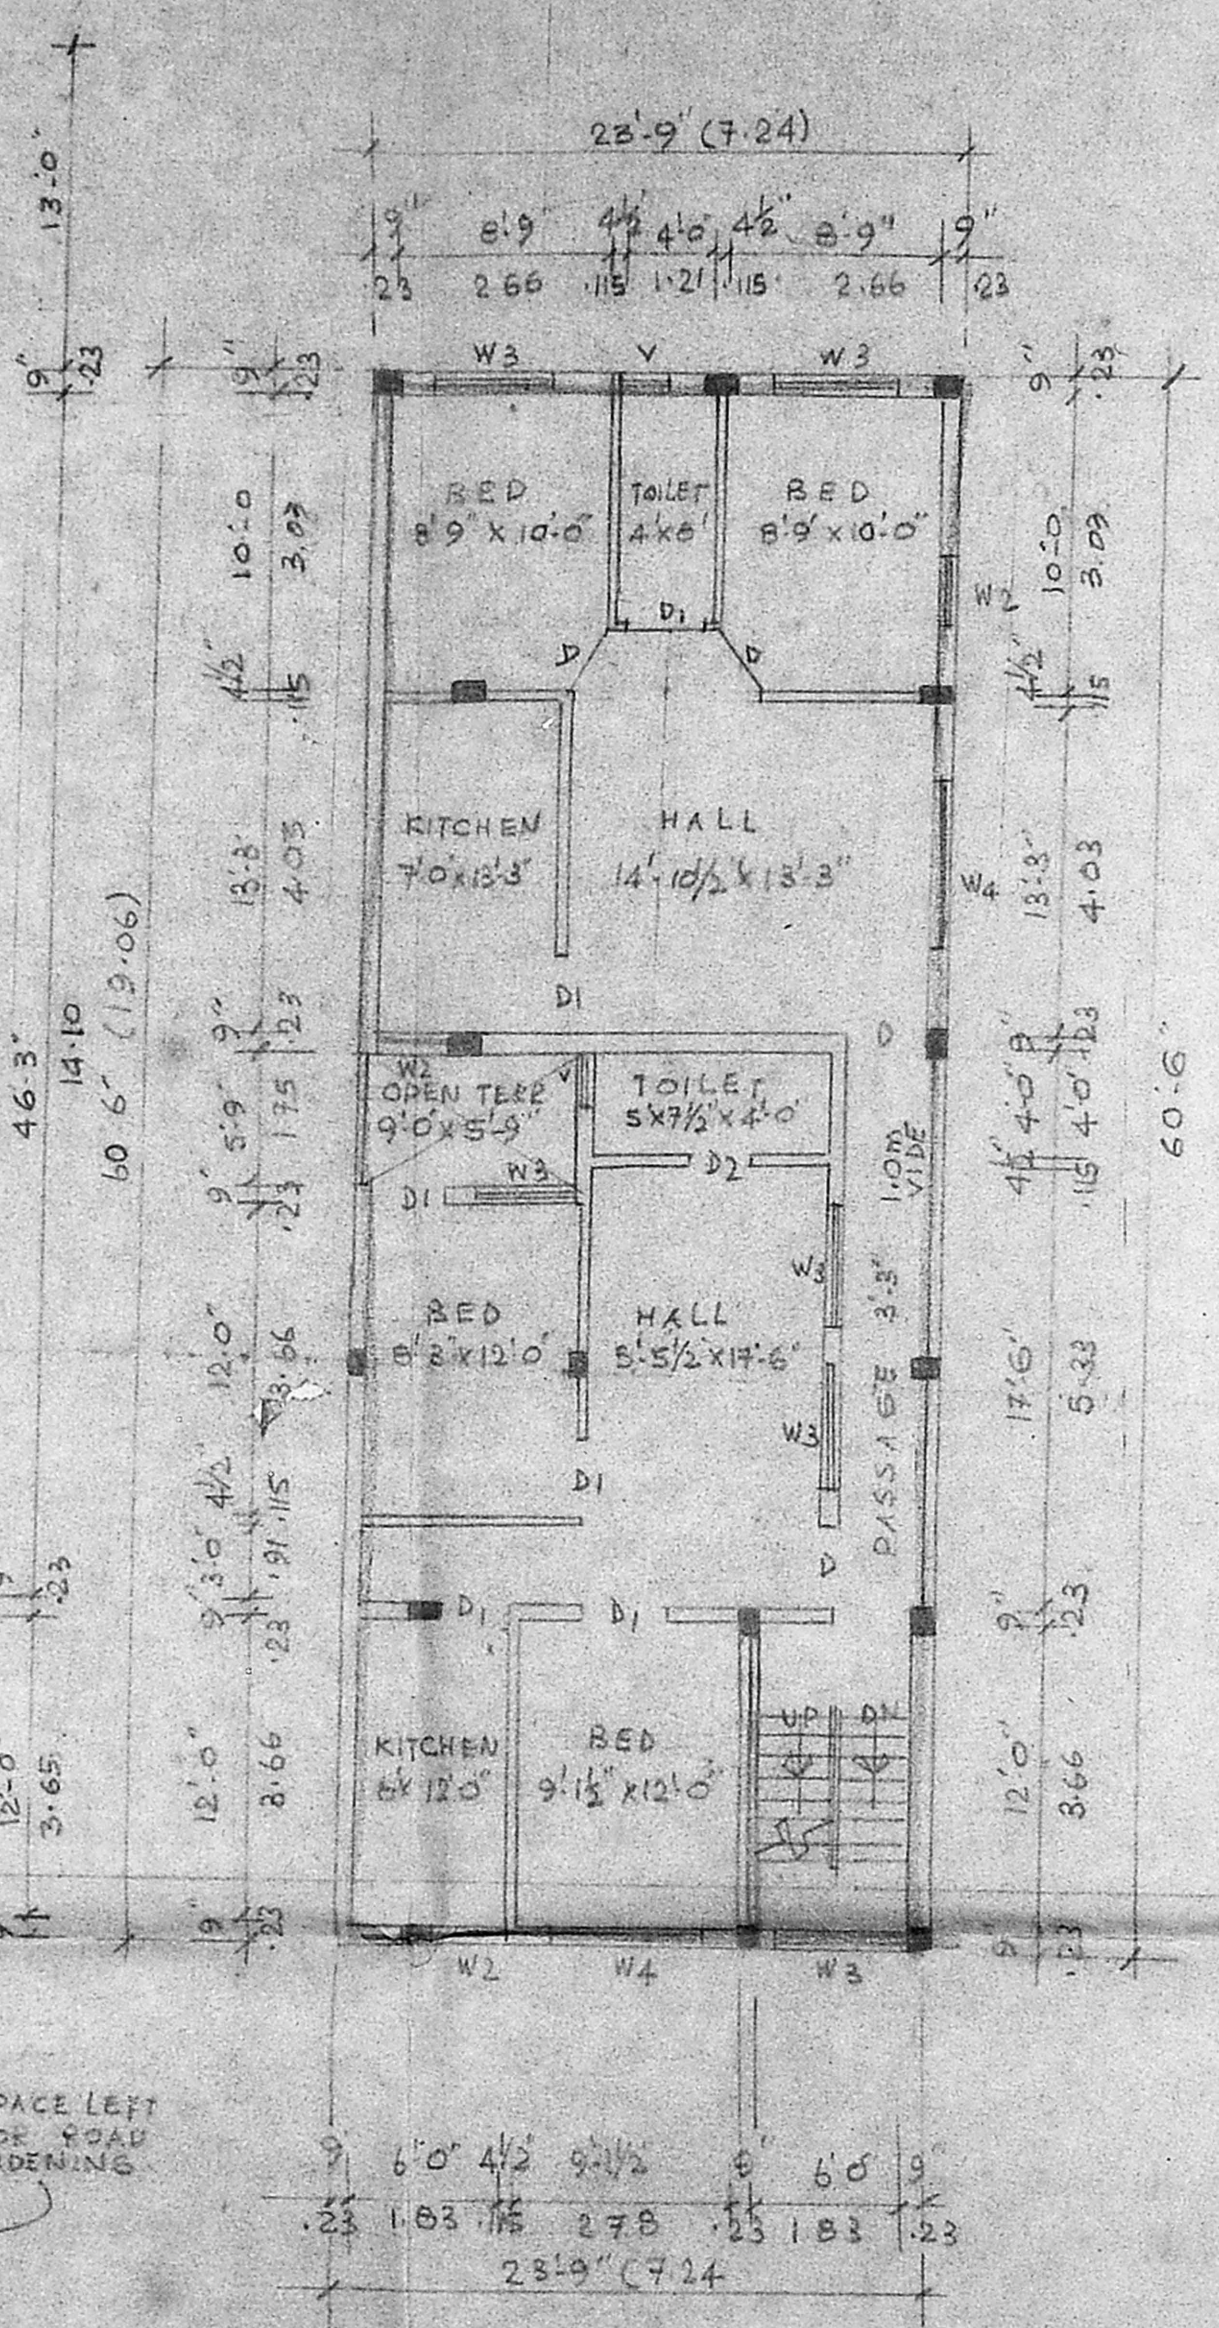


FIRST FLOOR PLAN

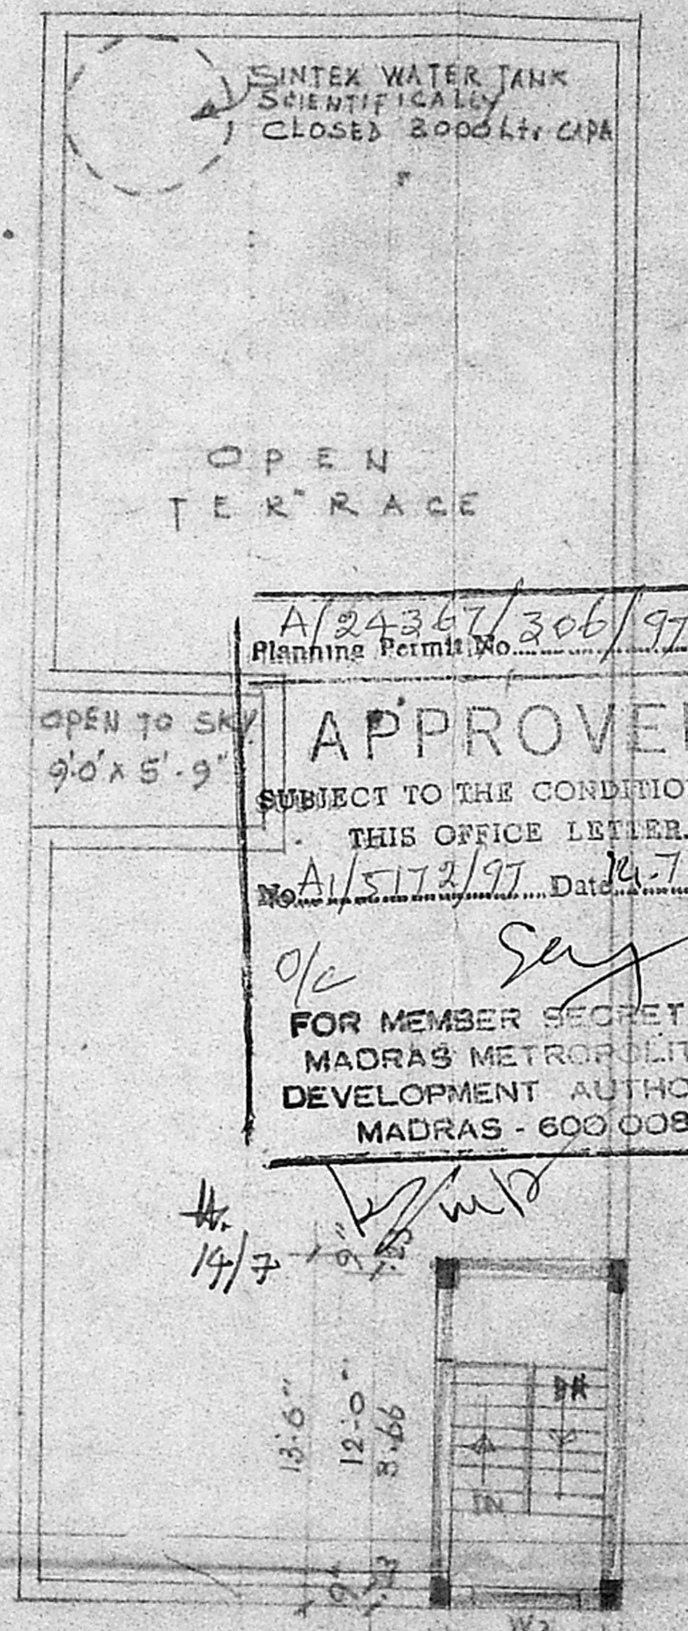


TERRACE FLOOR PLAN


A/24367/306/97
 Planning Permits No. 2
APPROVED
 SUBJECT TO THE CONDITIONS IN THIS OFFICE LETTER.
 No. A/5112/97 Date 14.7.97
 o/c *Sury*
 FOR MEMBER SECRETARY
 MADRAS METROPOLITAN
 DEVELOPMENT AUTHORITY
 MADRAS - 600 009.

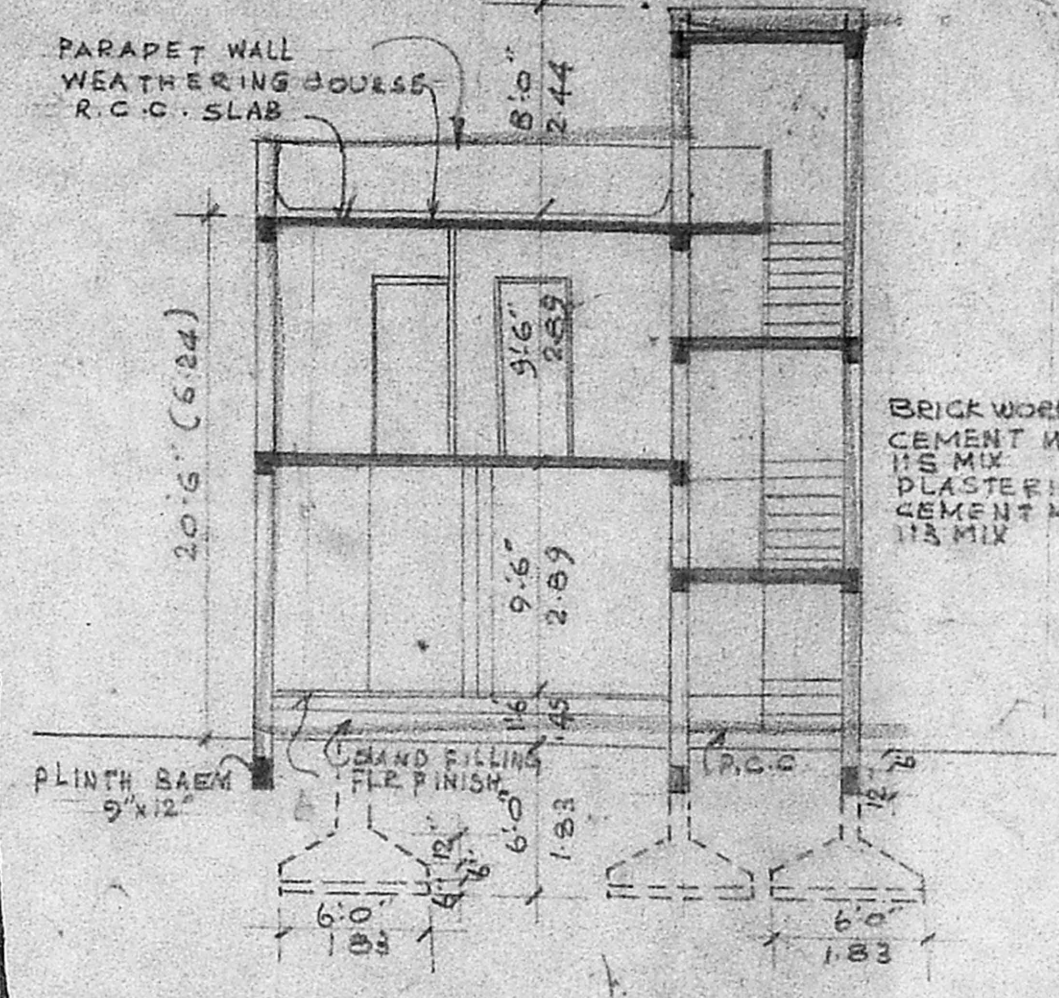

SECTION AA

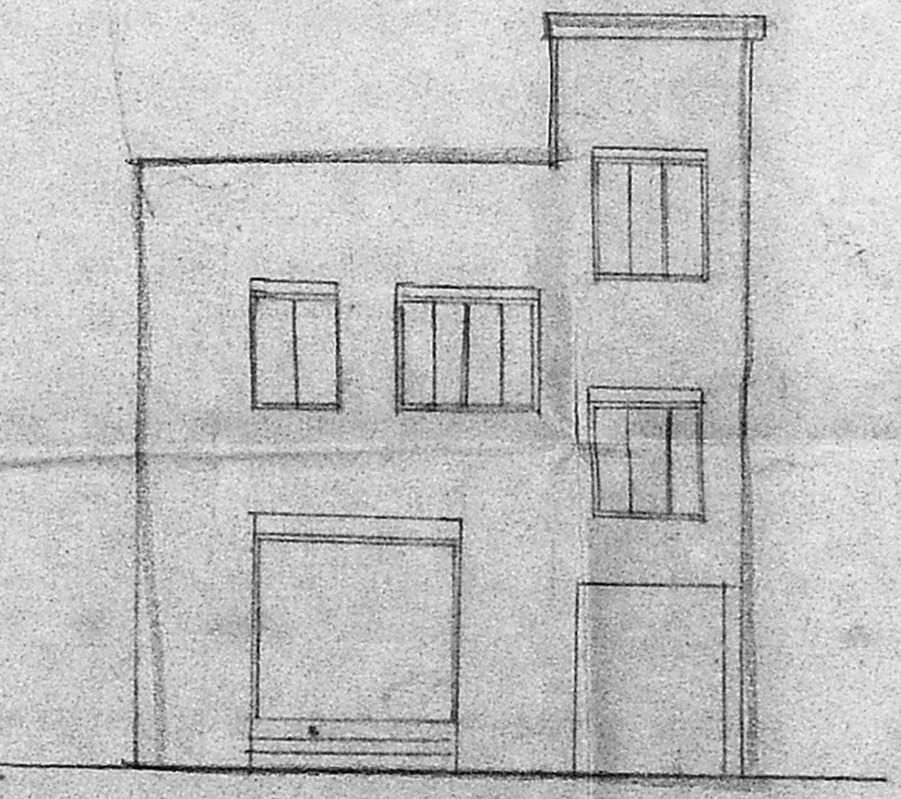

FRONT ELEVATION

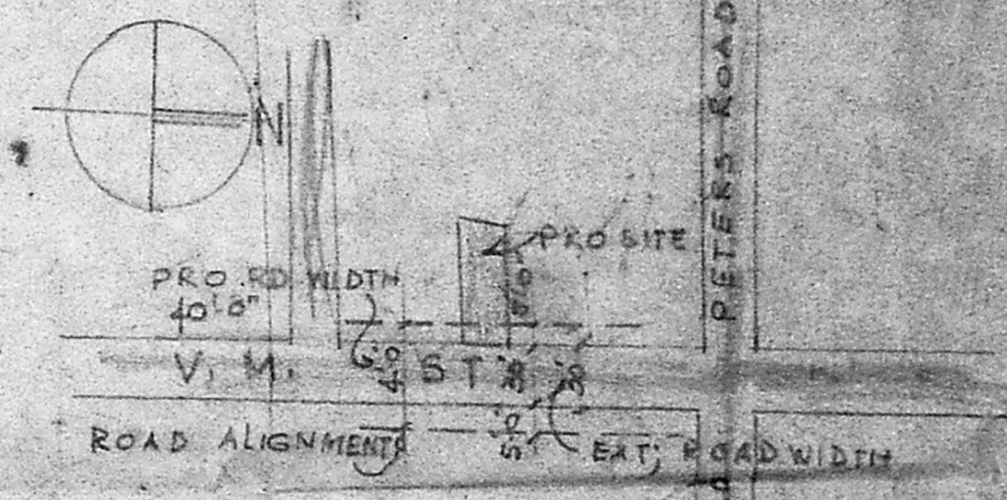

LOCATION PLAN Not to scale

COLOUR INDEX:-
 PROPOSED
 ACCESS ROAD
 PLOT BOUNDARY
 SCALE: 1"=8'0"
 JOINERY DETAILS:-

- D DOOR PANELLED 5'3" x 7'0"
- D1 - DO - 3'0" x 7'0"
- D2 - DO - 2'6" x 7'0"
- W2 WINDOW GLAZED 3'6" x 4'6"
- W3 - DO - 4'6" x 4'6"
- W4 - DO - 6'0" x 4'6"
- V VENTILATOR GLAZED 3'0" x 2'0"

AREA STATEMENT Sq. Ft. Sq. M.
 PLOT EXTENT: 2304.0 214.05
 BUILT UP AREA:
 GROUND FLOOR 1487.00
 FIRST FLOOR 1385.00
 TERRACE FLOOR 101.23
 TOTAL: 2973.23 272.05
 F.S.I. PROPOSED: 1.24
 PLOT COVERAGE: 62.37%
 TILES PRESS 3.50
 CUTTING PRESS 1.50
 TOTAL POWER: 5 HP
 WORKERS: 2 Nos.

PLAN SHOWING THE PROPOSED CONSTRUCTION OF A BUILDING
 AT DOOR NO: 161 A, V. M. STREET, ROYAPETTAH, R.S. NO: 629/234
 OF MYLAPORE BLOCK NO: 41, CHENNAI-600014 - CORPN DIV: NO: 93, ZONE VI

Am...
 H. Juvallu Bapu

OWNER

W. J. Jayaram
 H. KIVENDOPALLI RAJASE
 CORPORATION OF CHENNAI
 Local Survey No. 320
 3rd and 4th Floor (L & A)
 Chennai - 600 034

LICENSED SURVEYOR