




ELEVATION

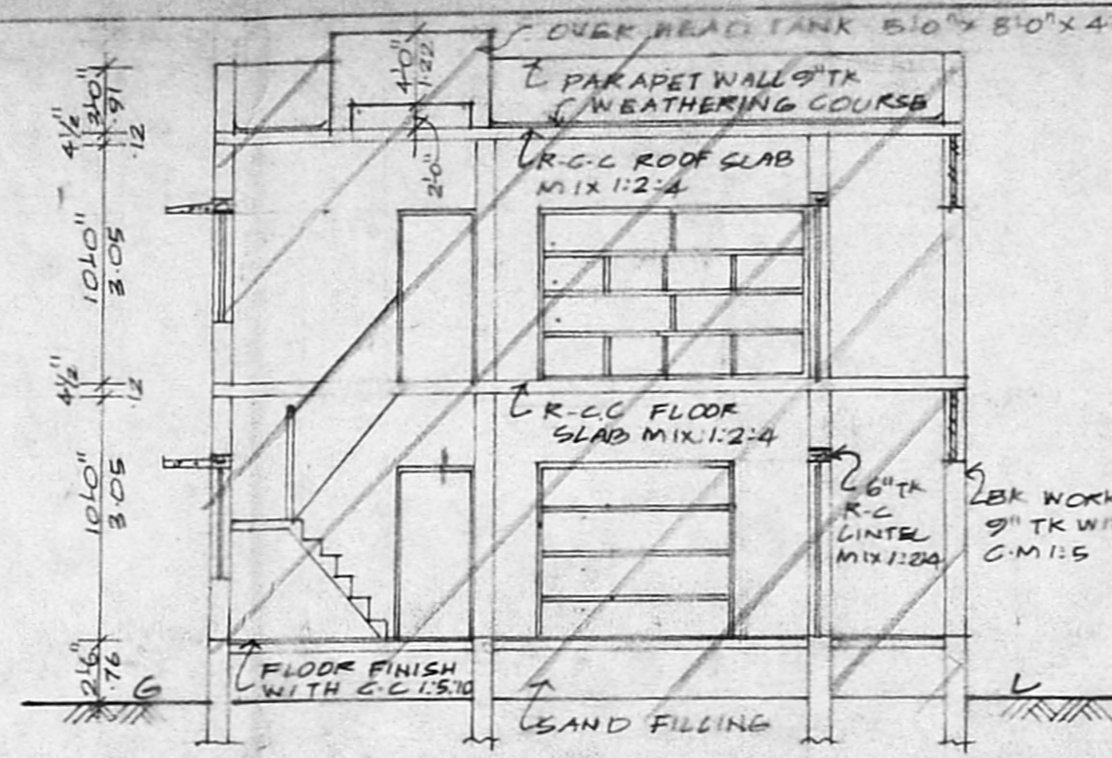

SECTION AT AB

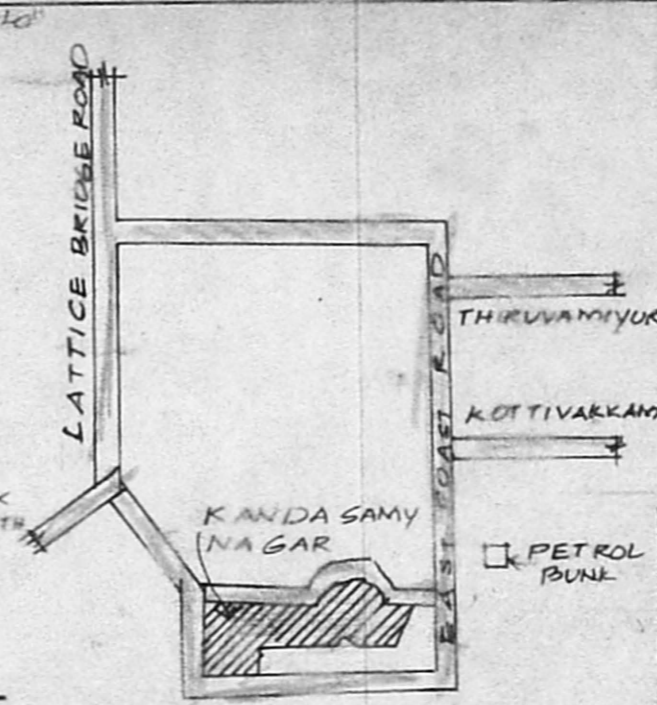

KEY PLAN  
(NOT TO SCALE)

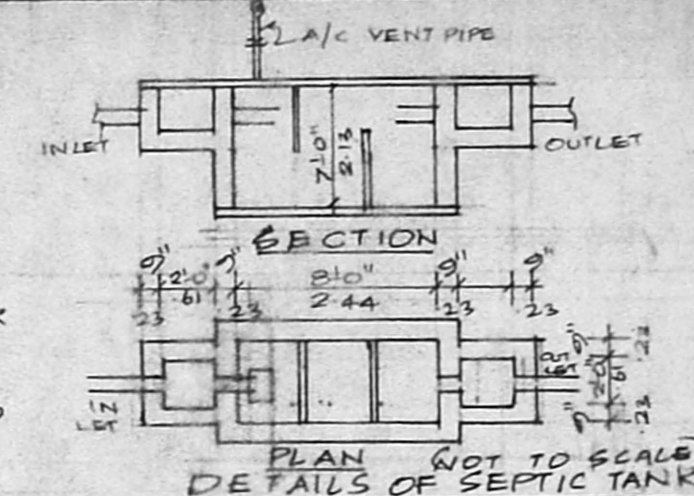

PLAN (NOT TO SCALE)  
DETAILS OF SEPTIC TANK

**SCHEDULE OF JOINERY:**


M.D MAIN DOOR	3'-6" x 7'-0"	(1.09 x 2.13)
D FLUSH DOOR	2'-8" x 7'-0"	(.91 x 2.13)
D <sub>1</sub> FLUSH DOOR	3'-0" x 7'-0"	(.91 x 2.13)
D <sub>2</sub> PANELED DOOR	2'-6" x 6'-6"	(.76 x 1.98)
F.W FRENCH WINDOW	6'-0" x 6'-0"	(1.83 x 1.83)
W GLAZED WINDOW	6'-0" x 4'-6"	(1.83 x 1.38)
W <sub>1</sub> GLAZED WINDOW	4'-6" x 4'-6"	(1.38 x 1.38)
V VENTILATOR	2'-0" x 2'-0"	(.61 x .91)
J R.C JALY	6'-6" x 7'-0"	(1.98 x 2.13)
C.B CUB-BOARD		

**AREA STATEMENT:**


PLOT AREA:	2870 SQ.FT OR 266.62 M <sup>2</sup>
GROUND FLOOR AREA:	107.93 M <sup>2</sup>
FIRST FLOOR AREA:	55.45 M <sup>2</sup>
TOTAL AREA:	166.38 M <sup>2</sup>
COVERAGE:	40.48% F.S.I: 0.61

**COLOUR INDEX:**


PRO. BLDG.	
PLOT BOUNDARY	
ROADS/STREETS.	

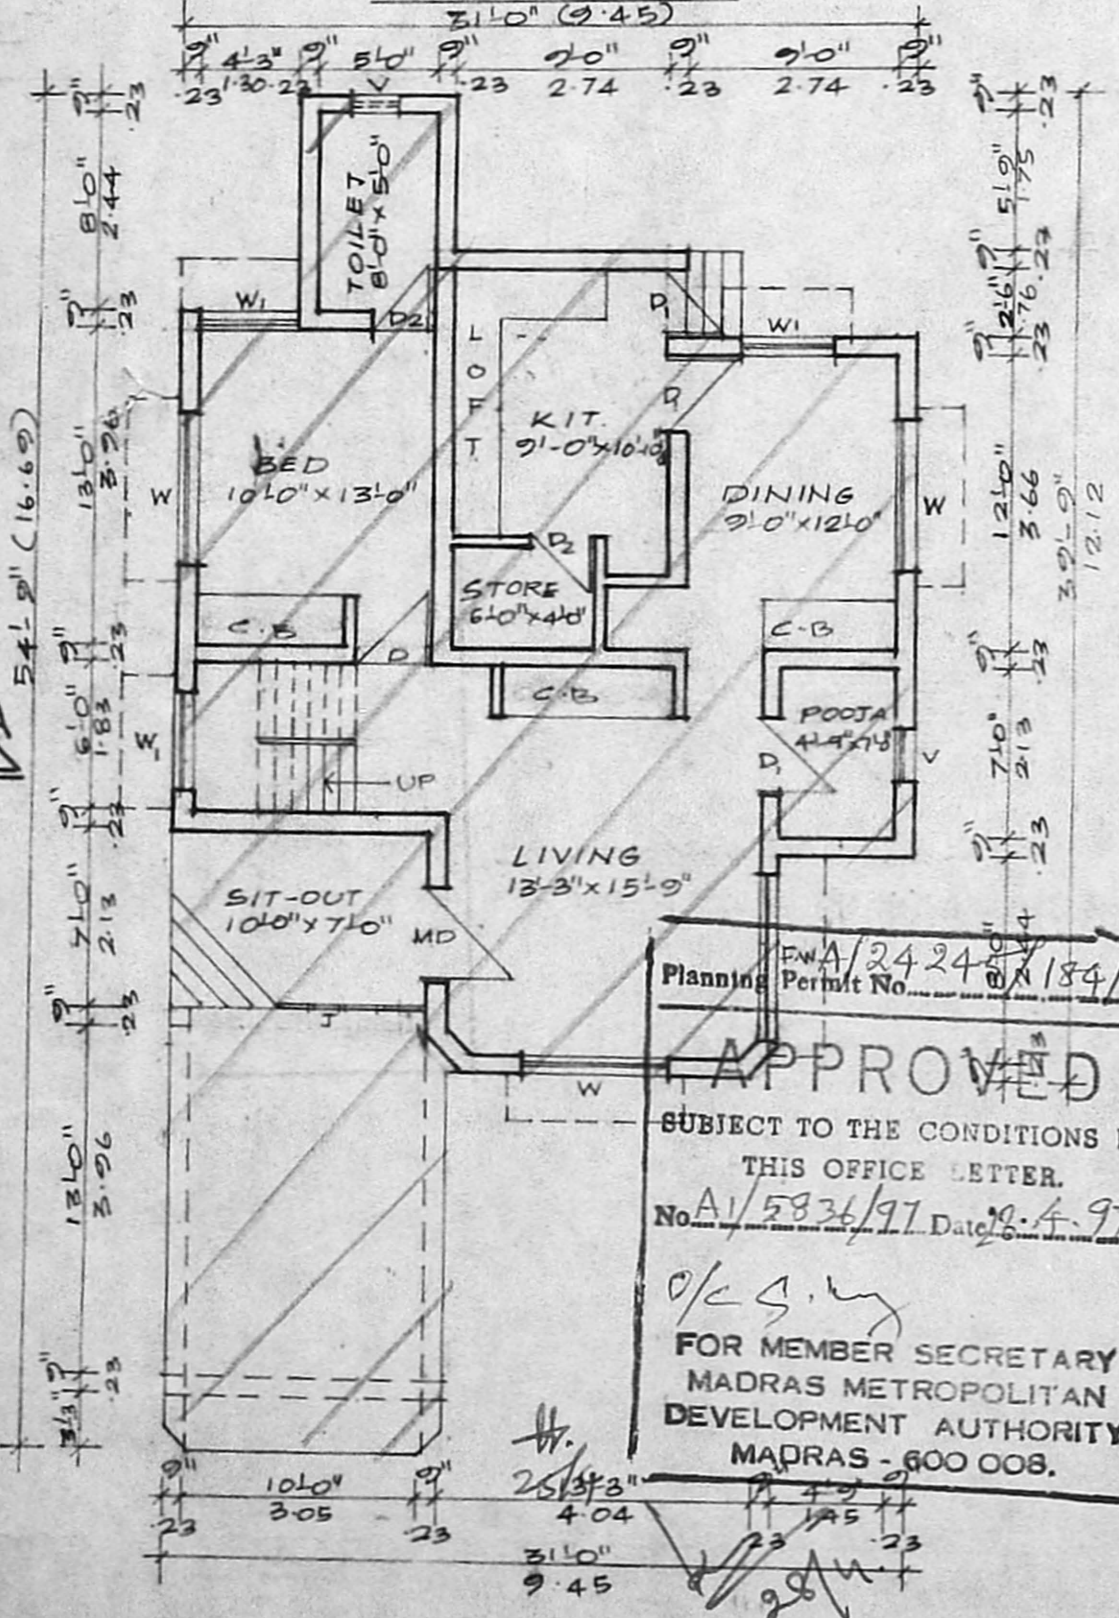


GROUND FLOOR PLAN

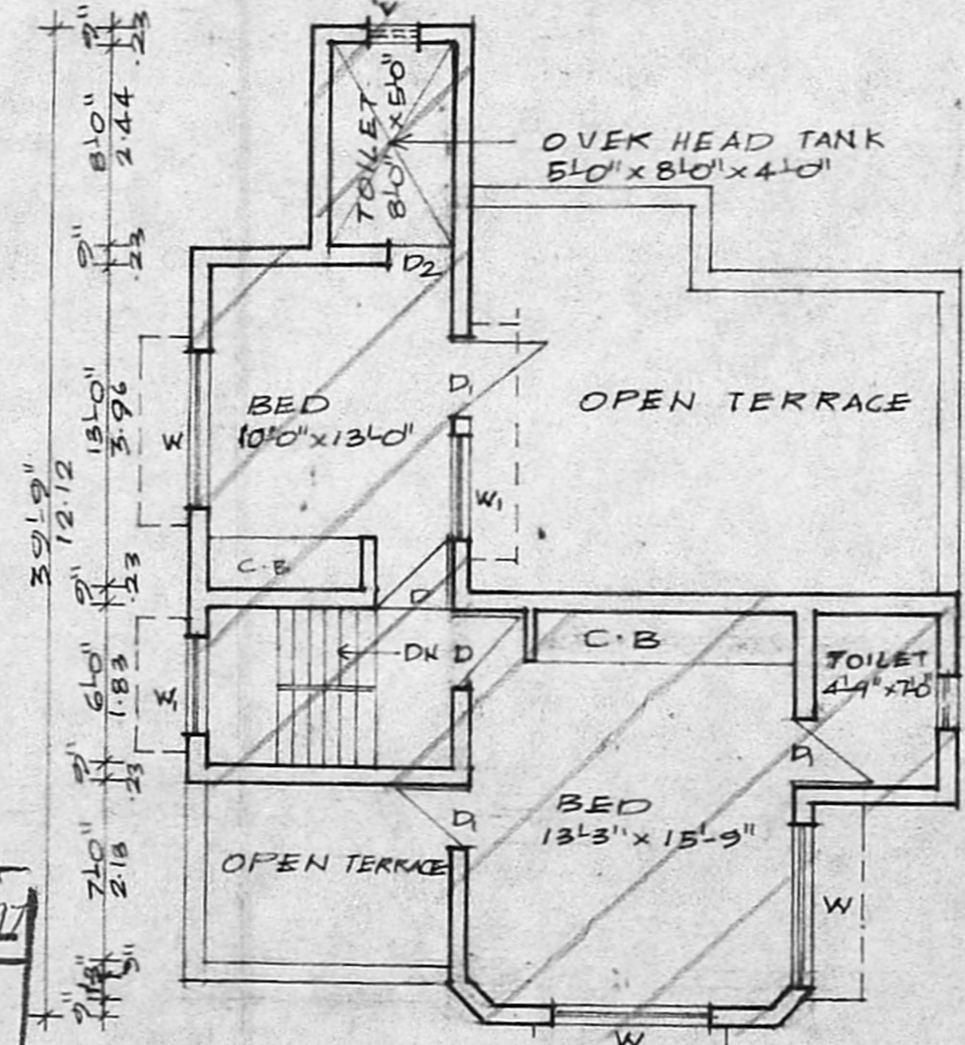


FIRST FLOOR PLAN

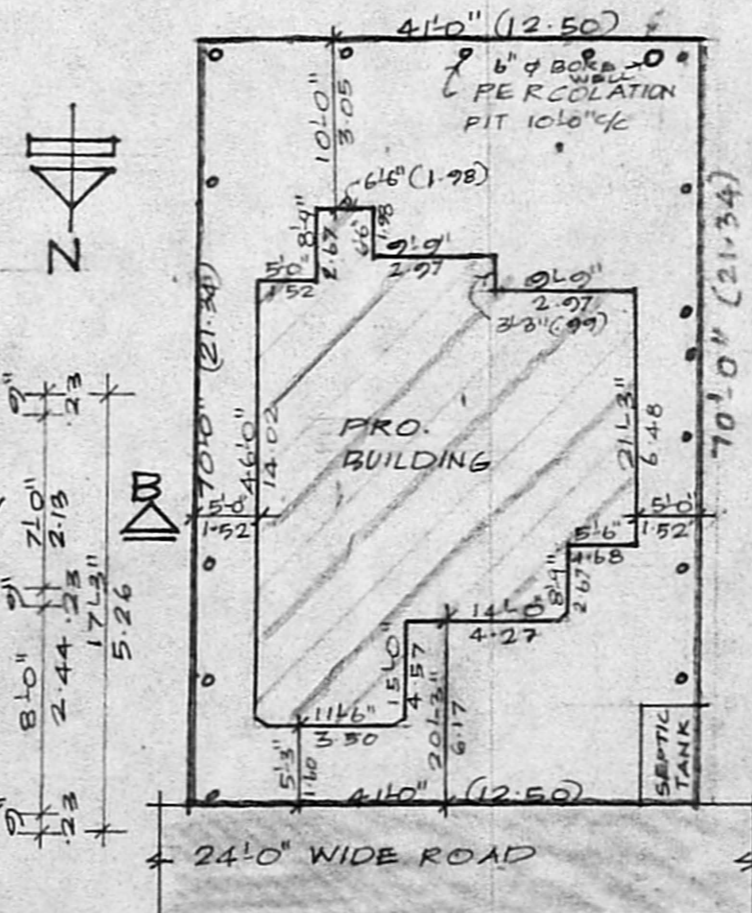

SITE PLAN  
(SCALE: 1" = 16'-0")

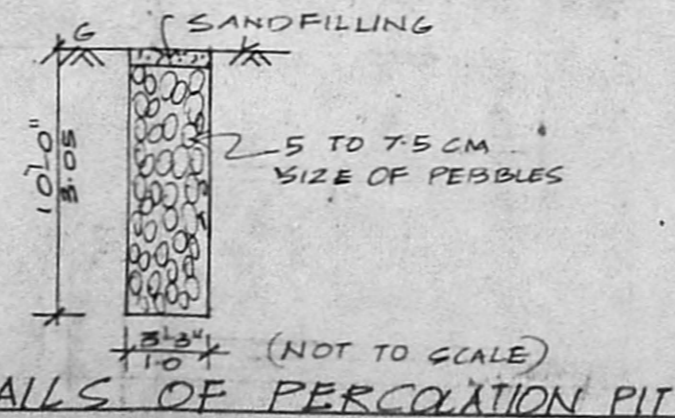

DETAILS OF PERCOLATION PIT  
(NOT TO SCALE)

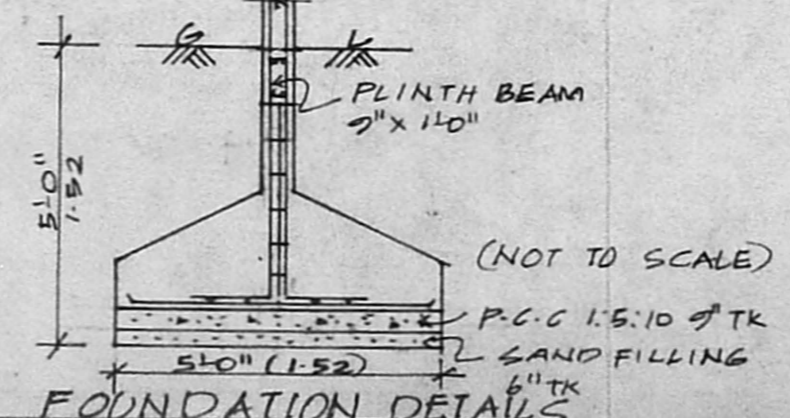

FOUNDATION DETAILS  
(NOT TO SCALE)

Planning Permit No. **FWA/2424/184/97**  
**APPROVED**  
 SUBJECT TO THE CONDITIONS IN THIS OFFICE LETTER.  
 No. **A1/5836/97** Date **2.4.97**  
 o/c S. by  
 FOR MEMBER SECRETARY  
 MADRAS METROPOLITAN  
 DEVELOPMENT AUTHORITY  
 MADRAS - 600 008.

PLAN SHOWING THE  
 REGULARISATION OF RESIDENTIAL  
 BLDG. AT PLOT NO. 83 S.N. NO. 117  
 KANDASAMY NAGAR,  
 PALLAVAKKAM VILLAGE,  
 SAIDAPET TALUK, CHENGAI,  
 ANNA DIST. SCALE: 1" = 8'-0" (1:100)  
 APPD. LAYOUT L.P.D.M/D.D.T.P NO.

*Rajalabhini P.T.*  
 SIGNATURE OF OWNER  
  
*Thirumathi*  
 115, KRISHNAMURTHY RAO  
 CIVIL ENGINEER  
 CLASS I LICENSED SURVEYOR NO. 370  
 CORPORATION OF MADRAS  
 C-10, SANTHI AVENUE  
 112 LAKE VIEW ROAD, MADRAS-600095  
 SIGNATURE OF LICENSED SURVEYOR