




FRONT ELEVATION

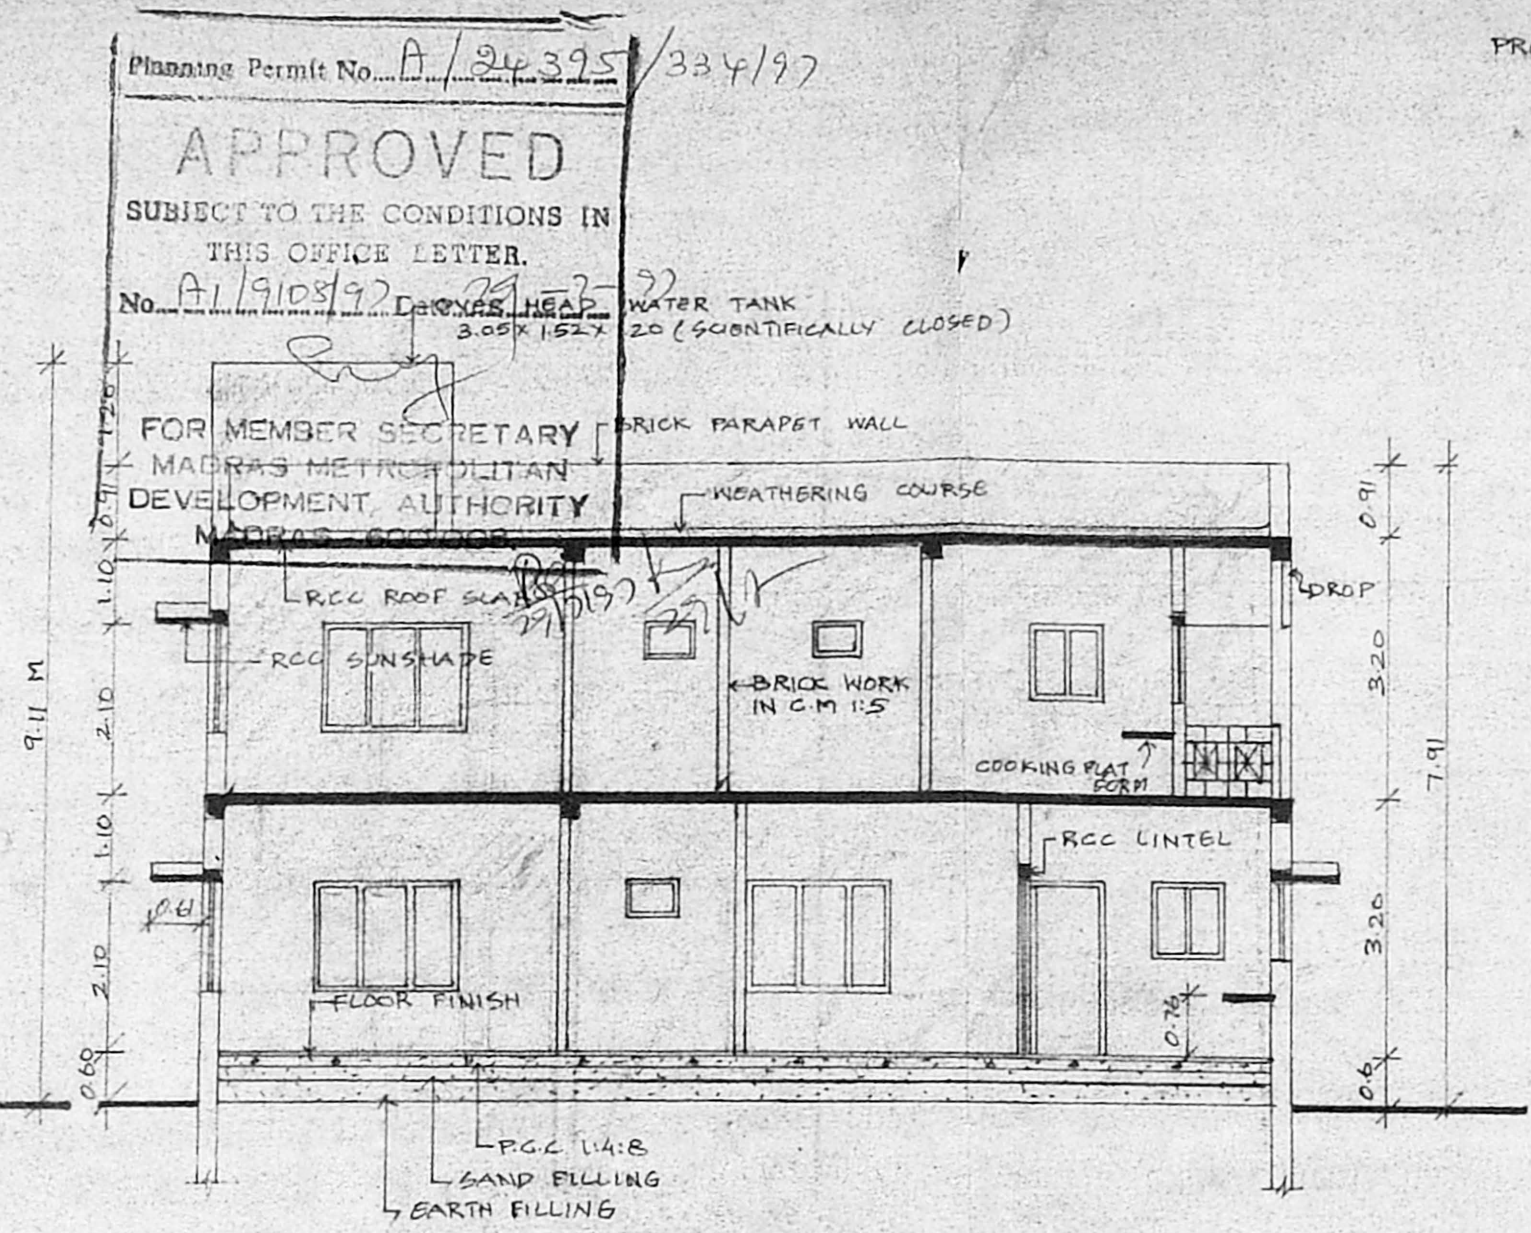


SECTION - AA

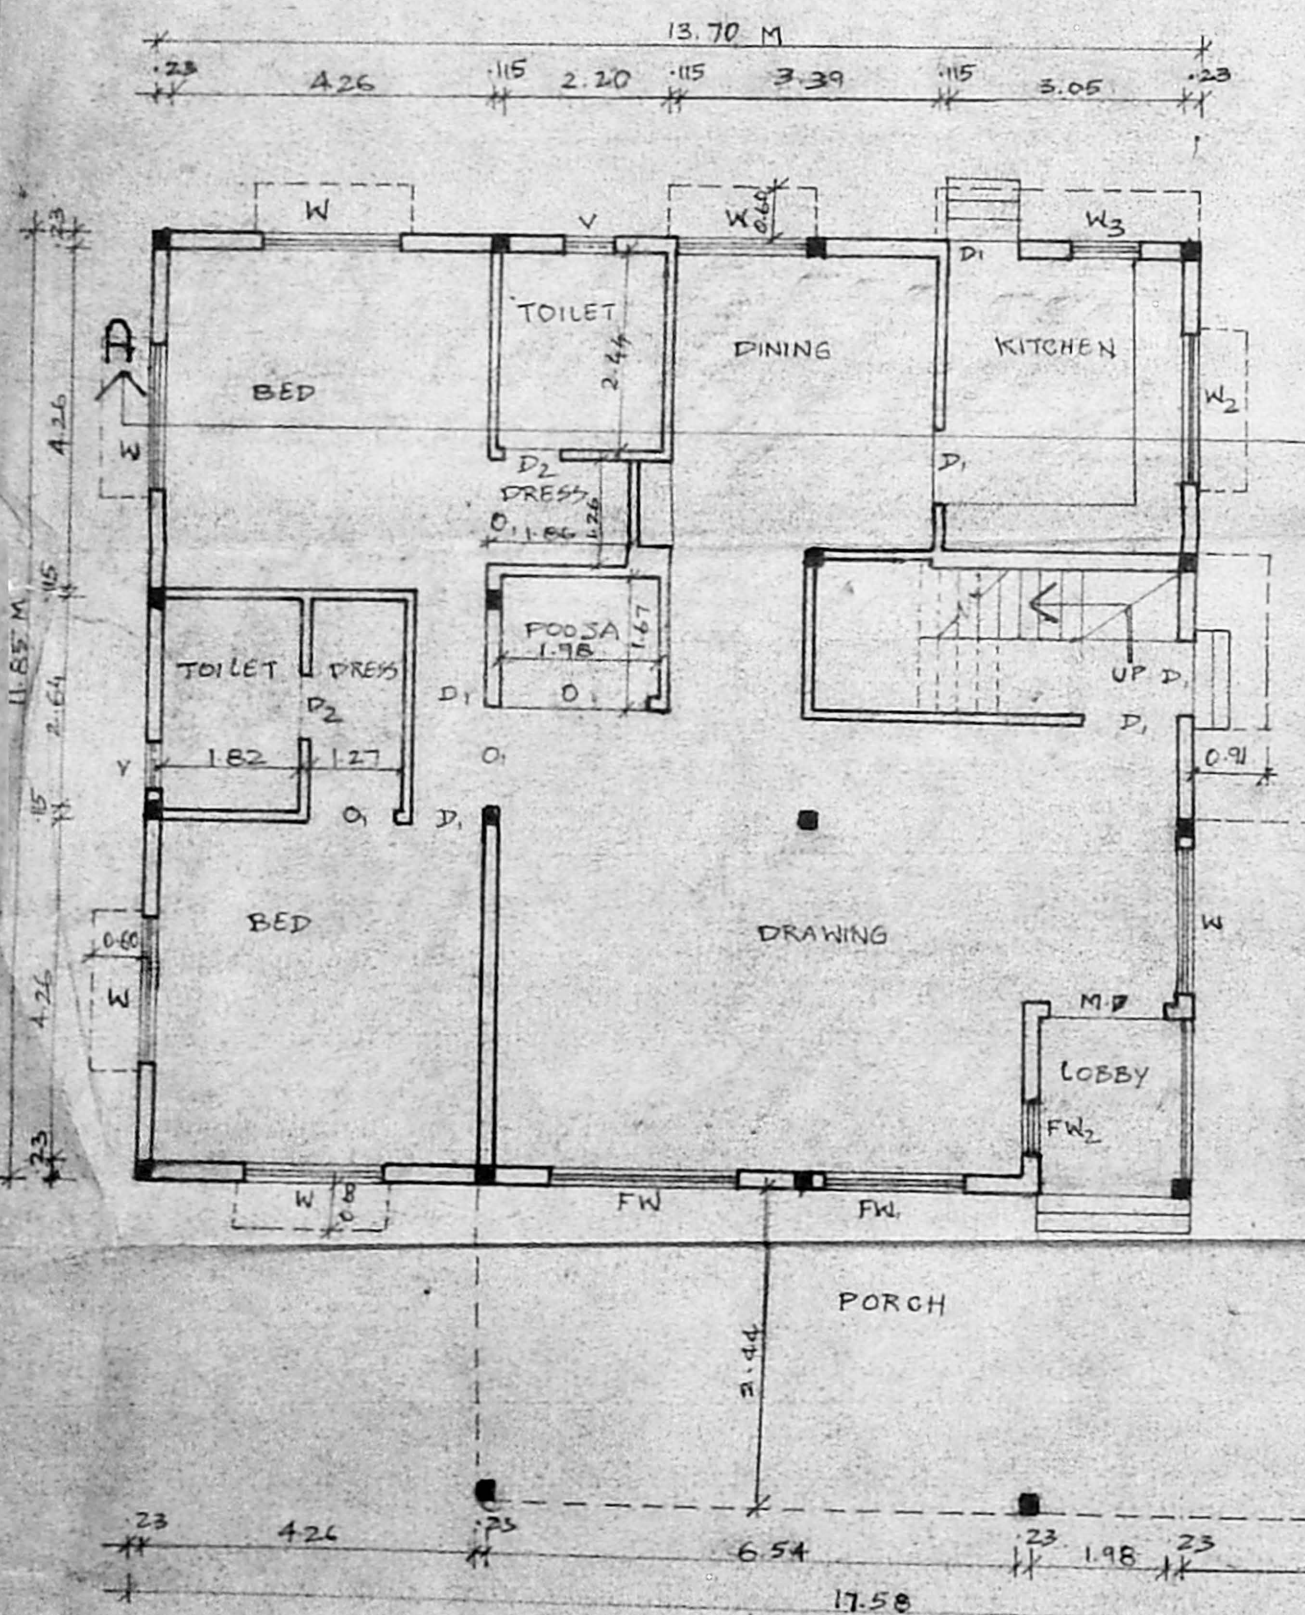


GROUND FLOOR PLAN

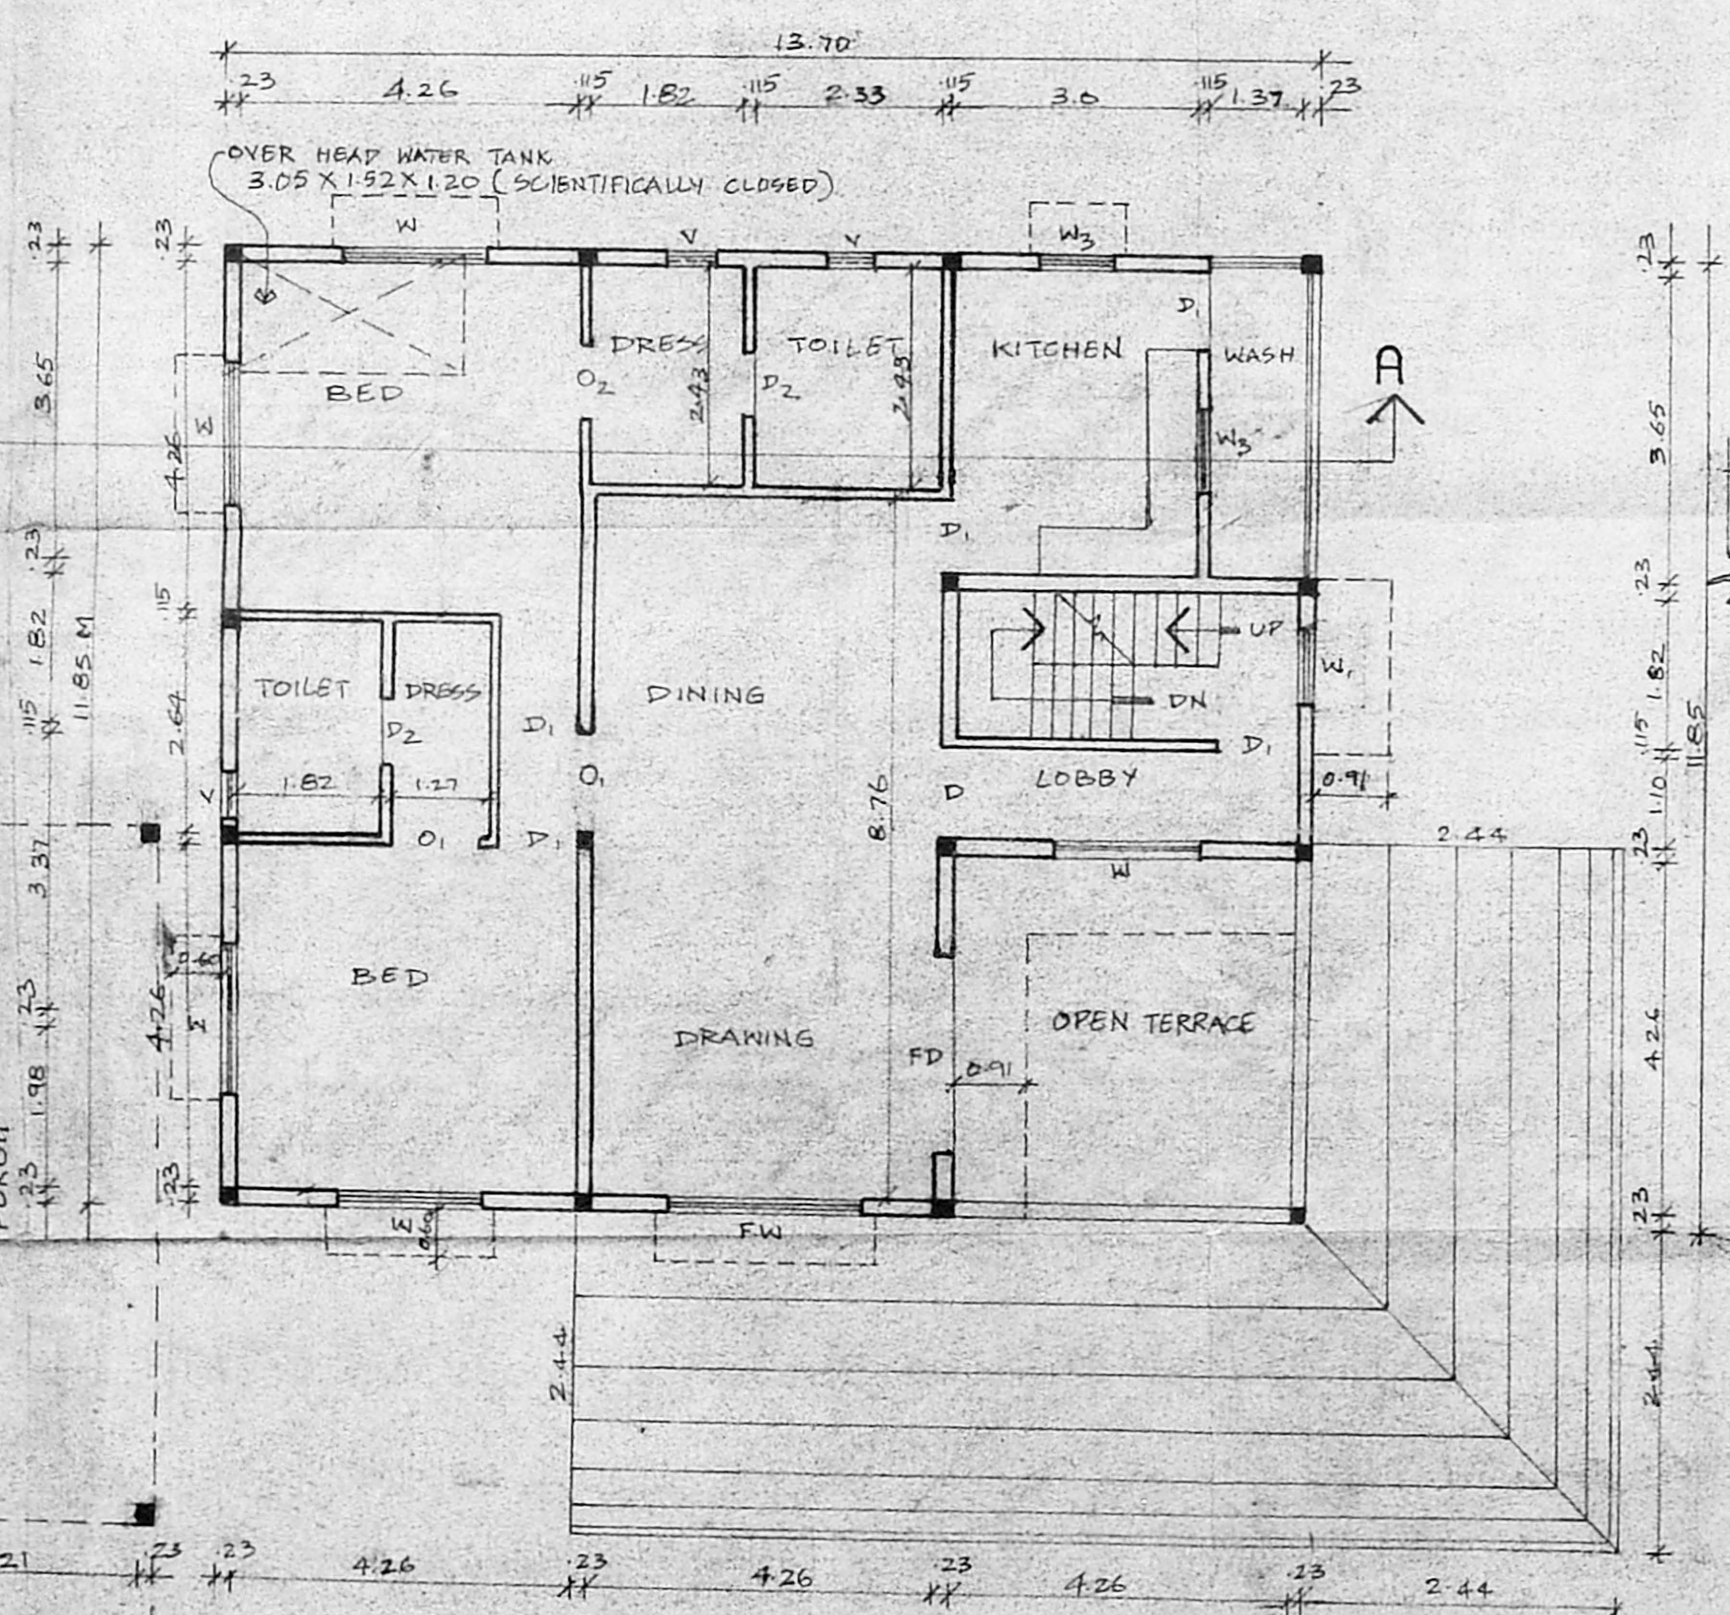


FIRST FLOOR PLAN

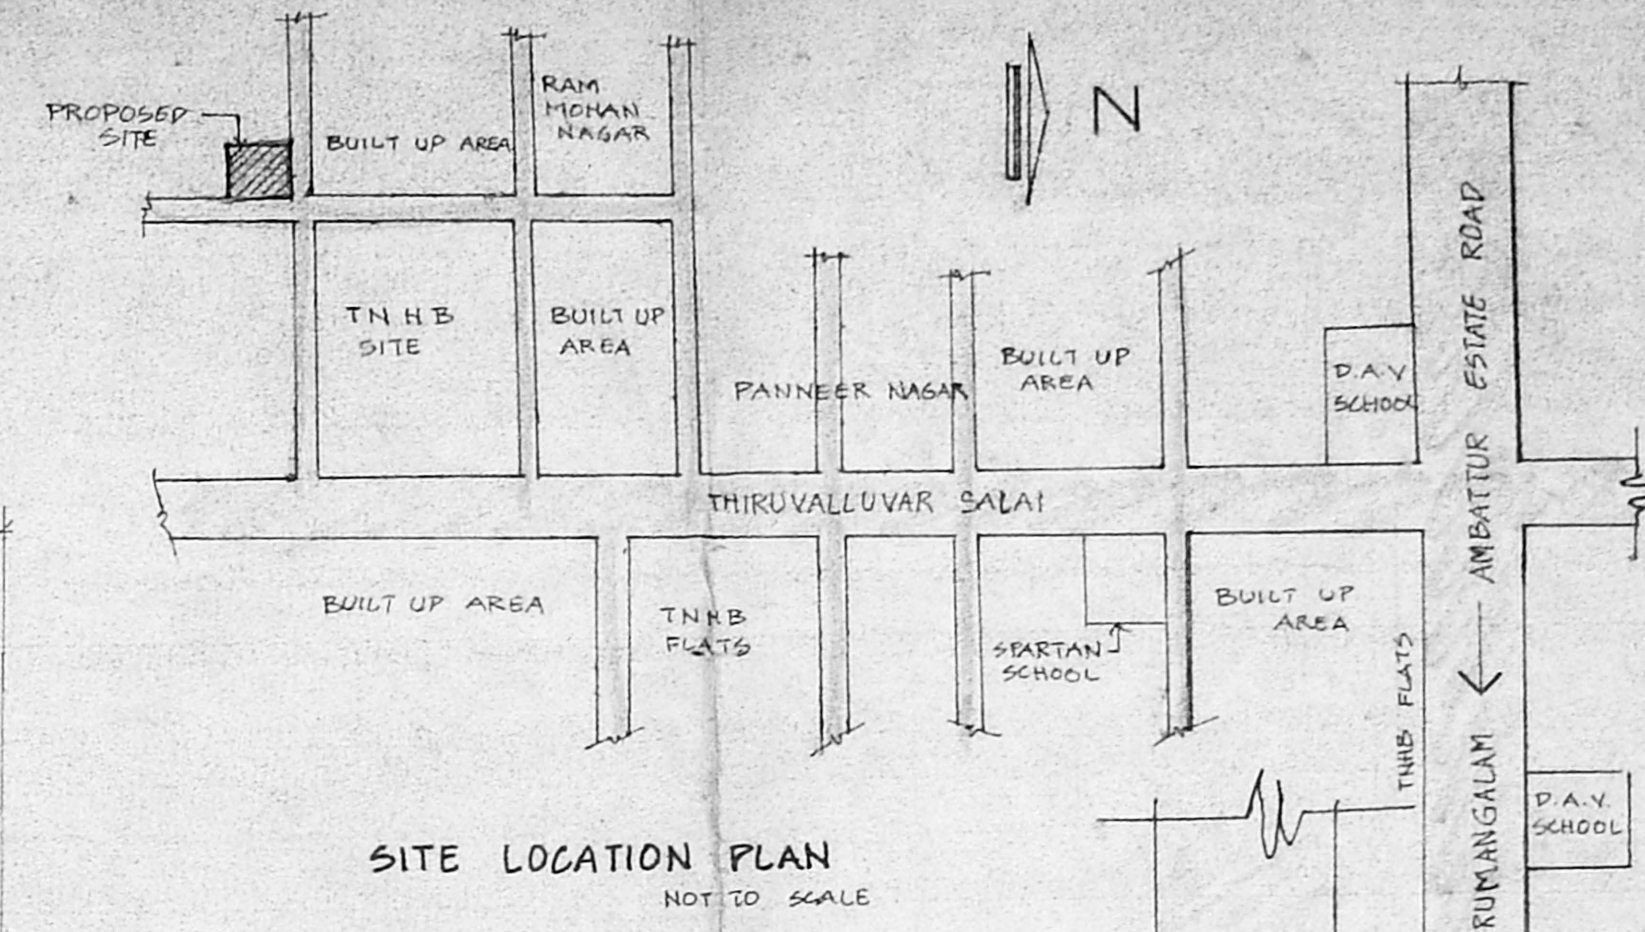

SITE LOCATION PLAN
NOT TO SCALE

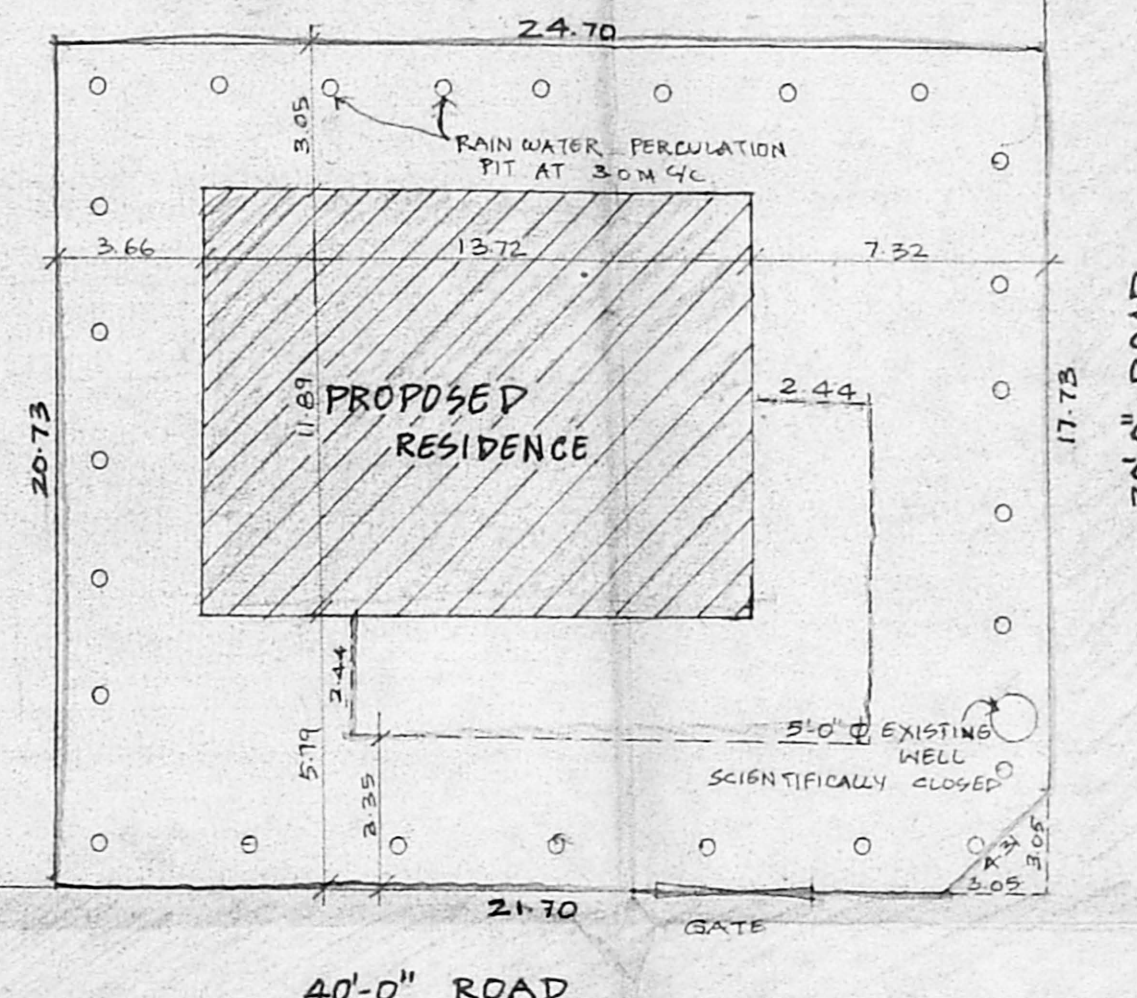

SITE PLAN
SCALE 1:200

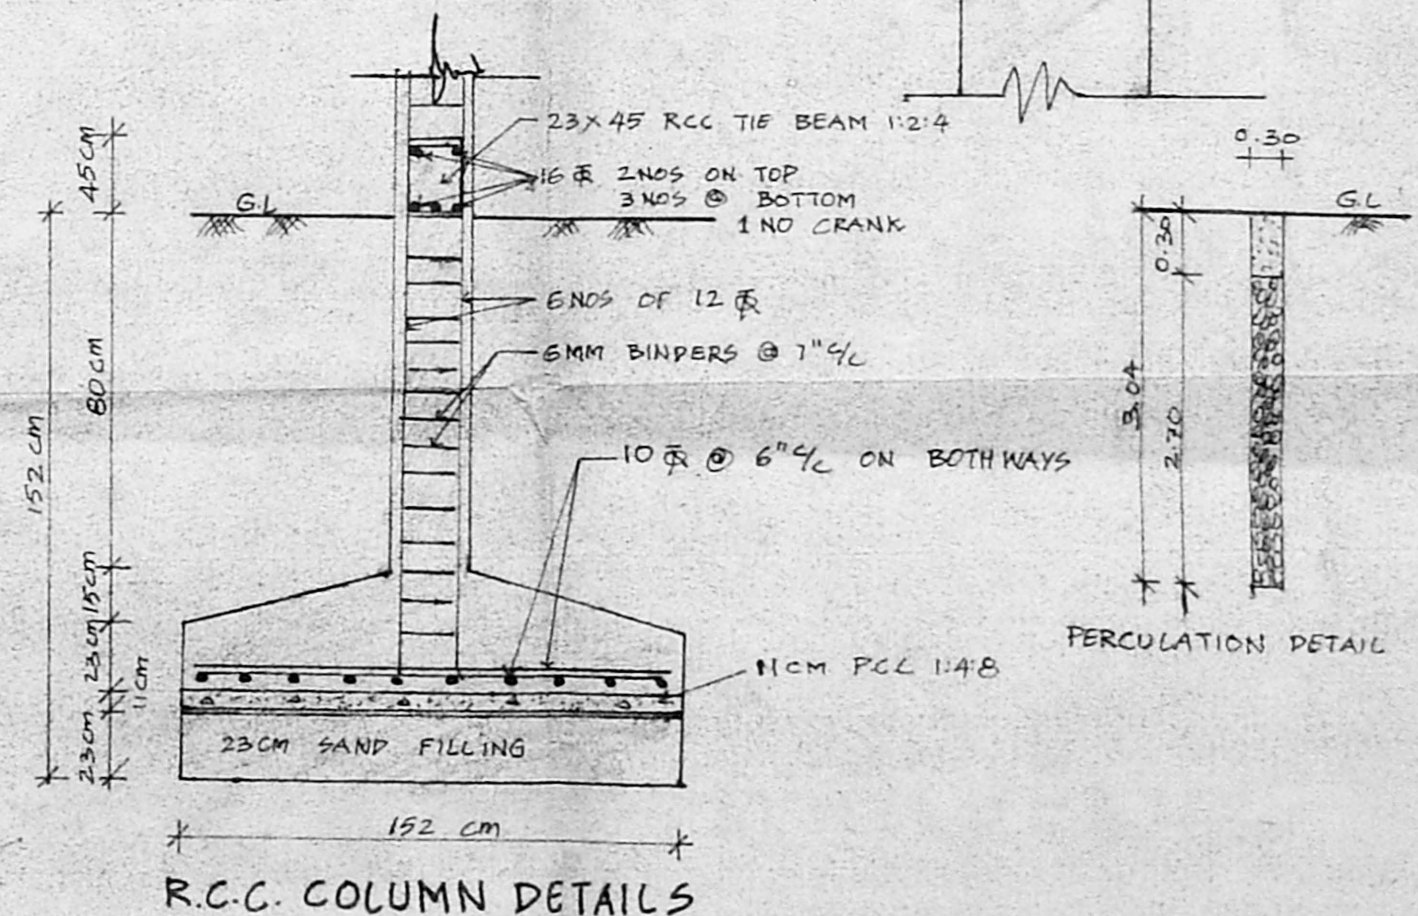

R.C.C. COLUMN DETAILS

SCHEDULE OF JOINERY		
M.D	MAIN DOOR	1.5 X 2.10
D1	DOOR	0.9 X 2.10
D2	DOOR	0.75 X 2.10
FD	FRENCH DOOR	2.43 X 2.10
D	DOOR	1.0 X 2.10
O	OPENING	1.86 X 2.10
O1	OPENING	1.20 X 2.10
O2	OPENING	0.91 X 2.10
FW	FRENCH WINDOW	2.43 X 1.98
FW1	FRENCH WINDOW	1.82 X 1.98
W1	WINDOW	1.82 X 1.37
W11	WINDOW	0.75 X 1.37
W2	WINDOW	1.82 X 1.37
W3	WINDOW	0.91 X 1.37
FW2	WINDOW	0.91 X 1.98
V	VENTILATOR	0.91 X 0.91

SPECIFICATION	
FOUNDATION	: PROPOSAL WITH R.C.C. FOOTING
SUPER STRUCTURE	: WITH FIRST CLASS BRICK WORK IN CM 1:5
RCC 1:2:4	: FOR LINTELS, SUNSHADE, LOFT, ROOF SLAB
JOINERY	: WITH BEST INDIAN TEAK WOOD
FLOORING	: WITH MARBLE
PLASTERING	: CM 1:3 FOR ALL RCC SURFACE & CM 1:5 FOR BRICK WORK
PAINTING	: CEMENT PAINT FOR ALL PLASTERED SURFACES & ENAMEL PAINT FOR JOINERIES
WEATHERING COURSE	: WITH BRICK JELLY AND LIME MORTAR IN 1:3 MIX.
ELECTRICAL & PLUMBING	: CONCEALED SERVICE LINES

COLOUR INDEX	
PROPOSED ROAD BOUNDARY	

AREA DETAILS	
AREA	M ²
PLOT AREA	511.90
PLINTH AREA GF	162.35
PLINTH AREA FF	142.19
FORTICO	4000
PLOT COVERAGE	39.99% FSI: 0.67

PROPOSED CONSTRUCTION OF RESIDENCE AT PLOT NOS 11,12,13 IN TILAK COLONY, PANNER NAGAR IN RS. NO: 271/3A PART NO: 81, MOGAPPAIR VILLAGE AMBATTUR TALUK, THIRUVALLUR DT TAMILNADU.

SCALE 1:100
APPLICANT
LICENSED SURVEYOR

R. Sathyananda Eswari
R. SATHYANANDA ESWARI B.E (CIVIL)
CHARTERED ENGINEER
Licensed Surveyor Class I (No: 768)
Corporation of Chennai

ARCHITECTS
VTJ ARCHITECTS
22 JAGANNATHAPURAM FIRST STREET
CHETPET CHENNAI - 31 PH 8224123