




WEATHERING COURSE LAID TO SLOPE AS PER MDSS

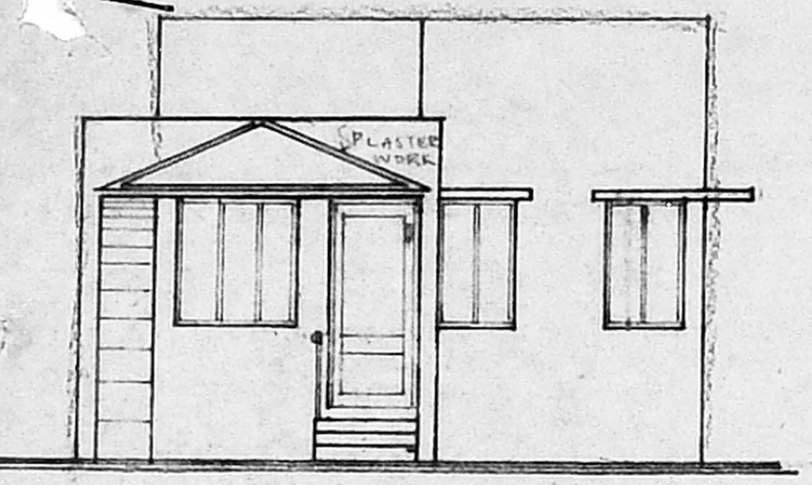

ELEVATION

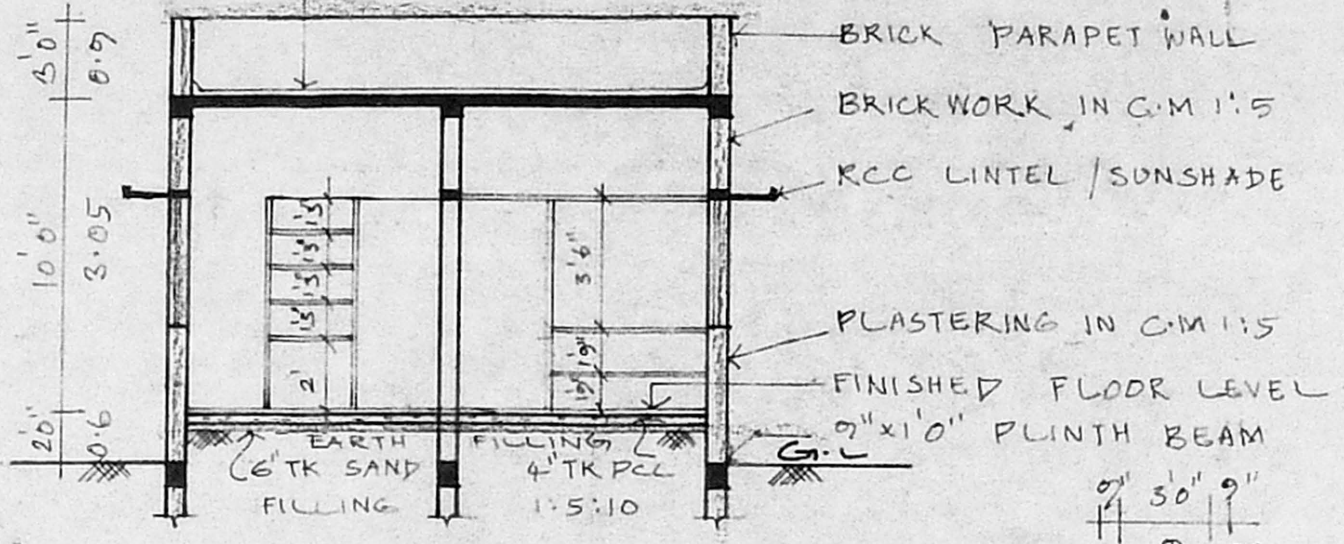


SECTION XX

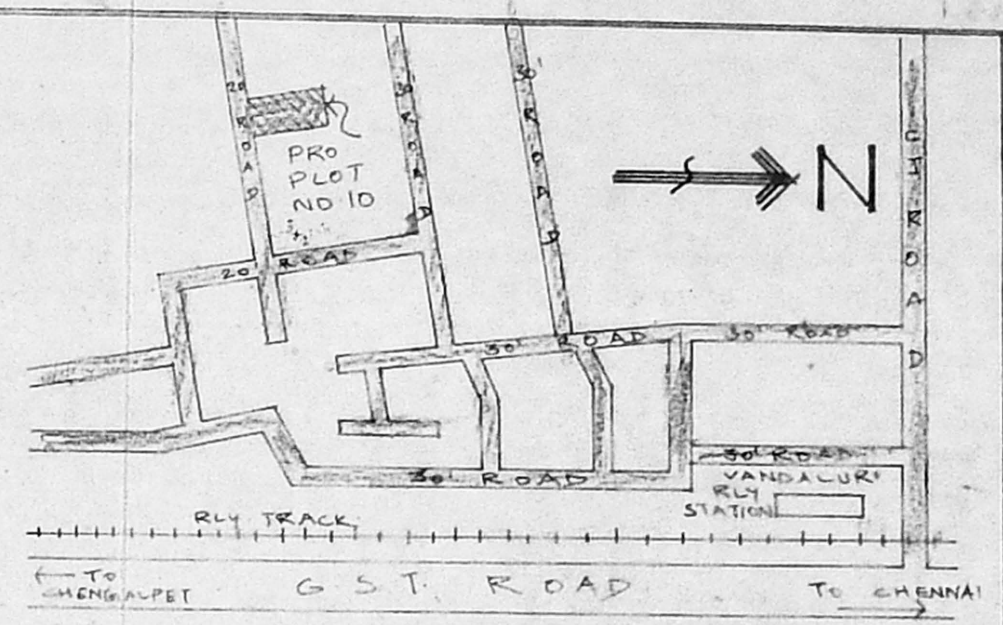


KEY PLAN  
NOT TO SCALE


Planning Permit No. A/24336/275/92  
**APPROVED**  
 SUBJECT TO THE CONDITIONS IN THIS OFFICE LETTER.  
 No. A/1855/72 Date: 20-6-92

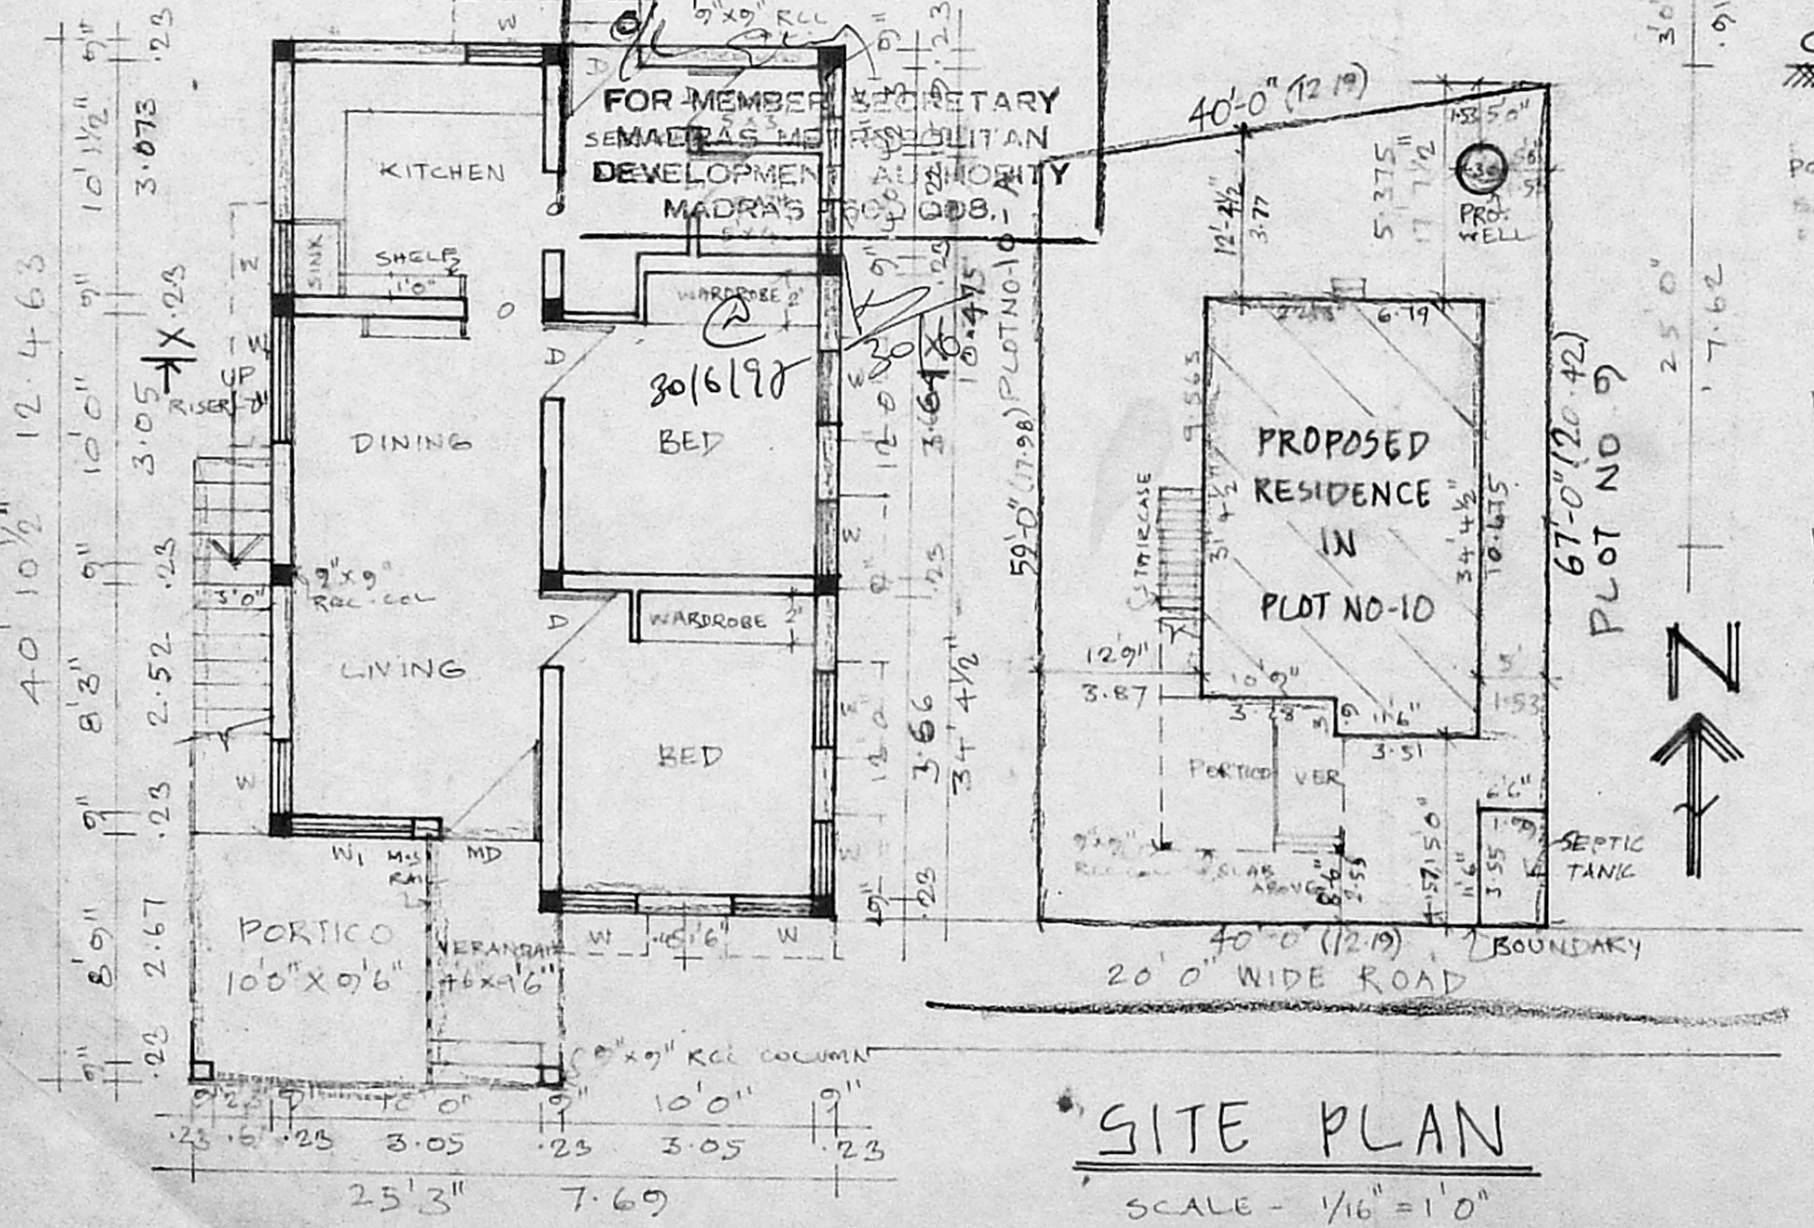

SITE PLAN  
SCALE - 1/16" = 1'0"

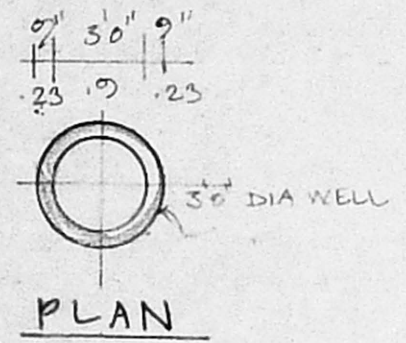


PLAN

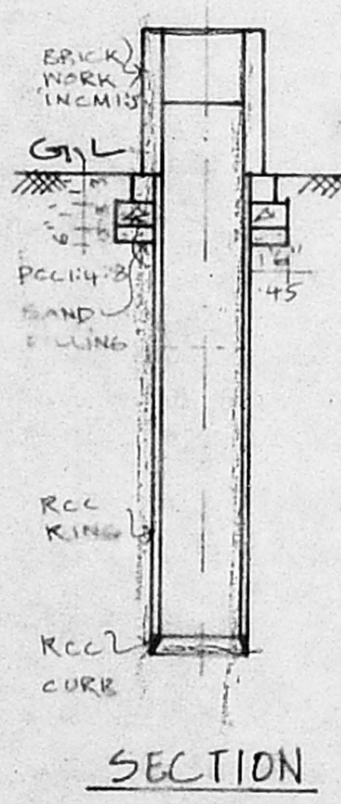


SECTION

WELL (PRO)  
SCALE - 1/8" = 1'0"

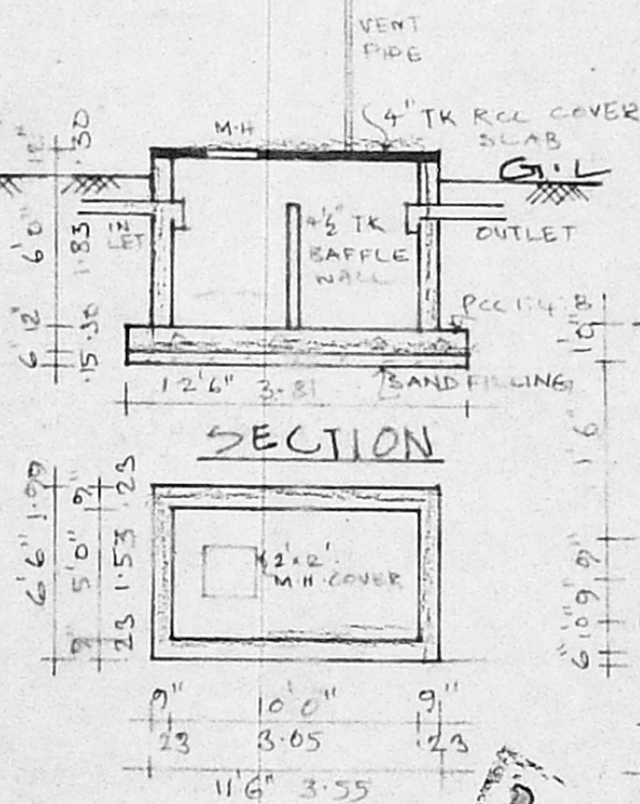


SECTION

SEPTIC TANK (PRO)  
SCALE 1/8" = 1'0"

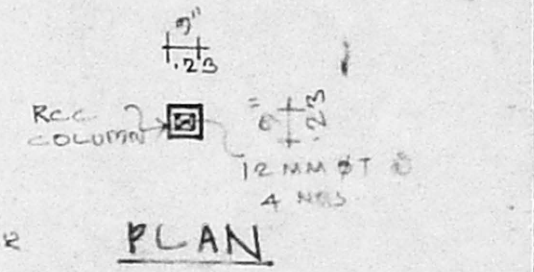

PLAN

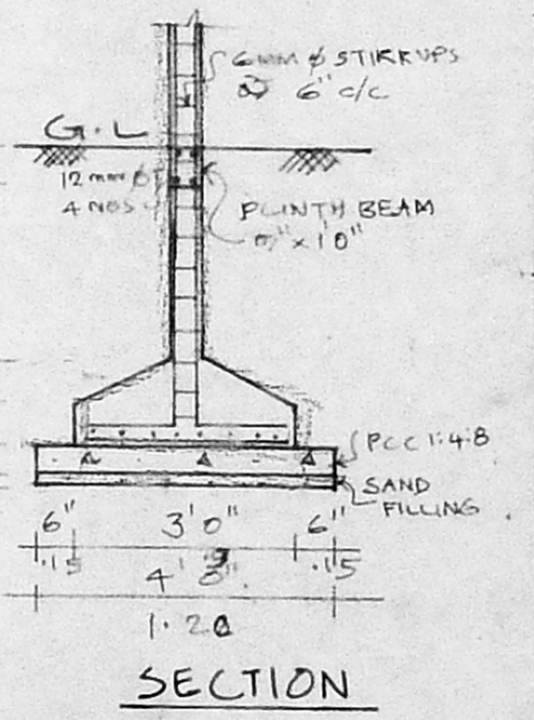

SECTION

COL. FOUNDATION  
NOT TO SCALE

SCHEDULE OF JOINERY

MD - MAIN DOOR (T.W)	33'x7'0"	1.00 x 2.13
D - DOOR (C.W)	30'x7'0"	0.91 x 2.13
D <sub>1</sub> - DOOR (C.W)	26'x7'0"	0.75 x 2.13
W <sub>1</sub> - WINDOW (C.W)	50'x4'0"	1.53 x 1.22
W - WINDOW (C.W)	30'x4'0"	0.91 x 1.22
Y - VENTILATOR	2'0"x1'6"	0.6 x 0.45
O - OPENING	3'0'x7'0"	0.91 x 2.13

AREA STATEMENT

PLOT AREA	2520.00 SFT	234.200 M <sup>2</sup>
PLINTH AREA	800.34 SFT	74.38 M <sup>2</sup>
PLOT COVERAGE	31.76%	F.S.I - 31

COLOUR INDEX

	PROPOSED		BOUNDARY
	ROAD		RCC

PROPOSED RESIDENCE AT PLOT NO 10 SURVEY NO 186/2, NO 2 VANDALUR VILLAGE, CHENGAI-MGR DISTRICT TAMILNADU.

OWNER

R. Vijayalakshmi

LICENSED SURVEYOR

*D. Moorthy*  
**D. MOORTHY, P.C.E.**  
 Consulting Engineer & Contractor,  
 LICENSED SURVEYOR,  
 611 001, MADURAI TOWNSHIP,  
 IS. & LIG. MA. NAGAR. NH2  
 PAV-503209.