



kind plan.

PLAN SHOWING THE ADDITION TO THE EXISTING BUILDING IN GROUND FLOOR AND PROPOSED FIRST FLOOR IN PLOT NO:116, DOOR NO:37, BLOCK NO:16, T.S.NO: 7/2 PART, THIRD MAIN ROAD, KOTTURPURAM, CHENNAI-600 085.


A/2501/350/97

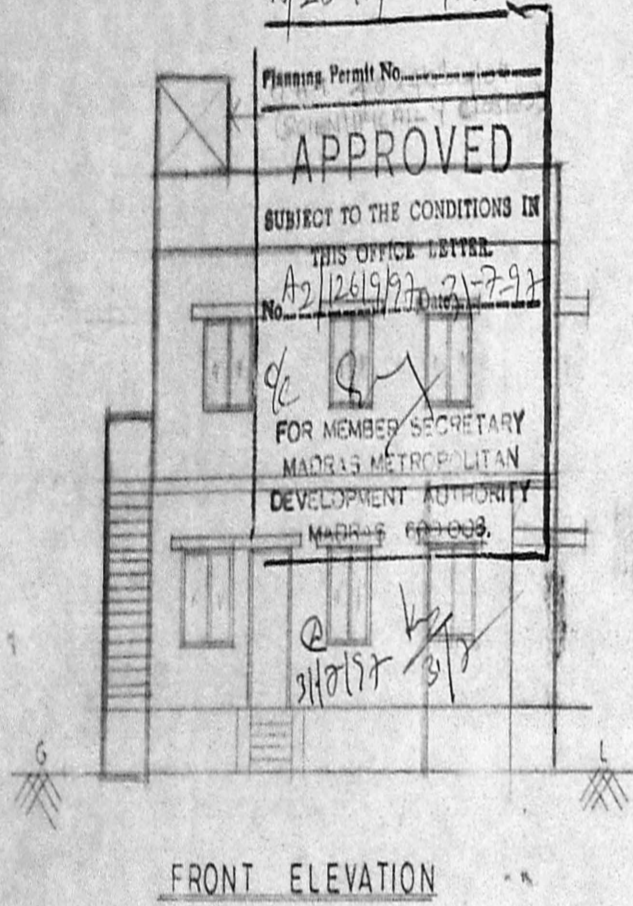

FRONT ELEVATION

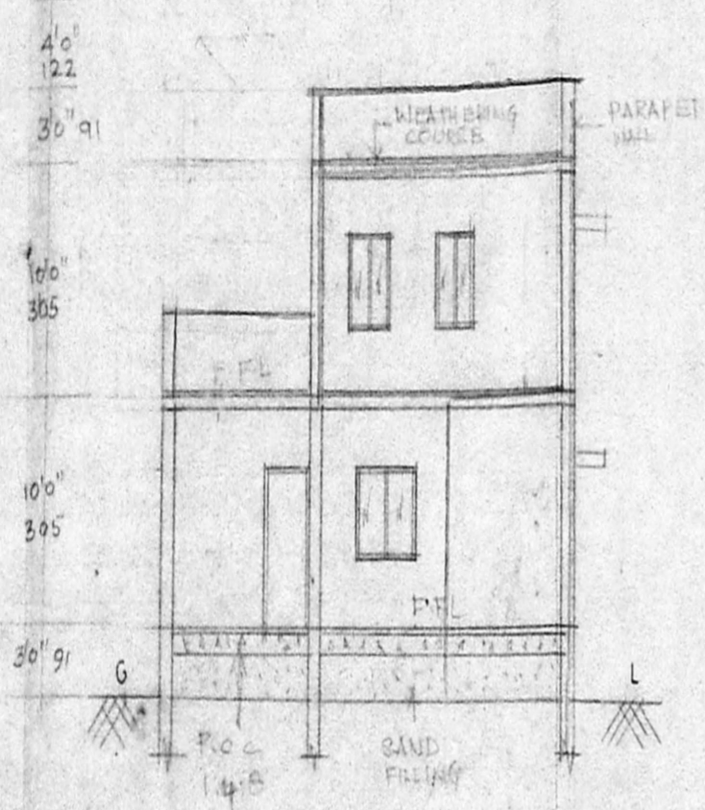

SECTION ON AB

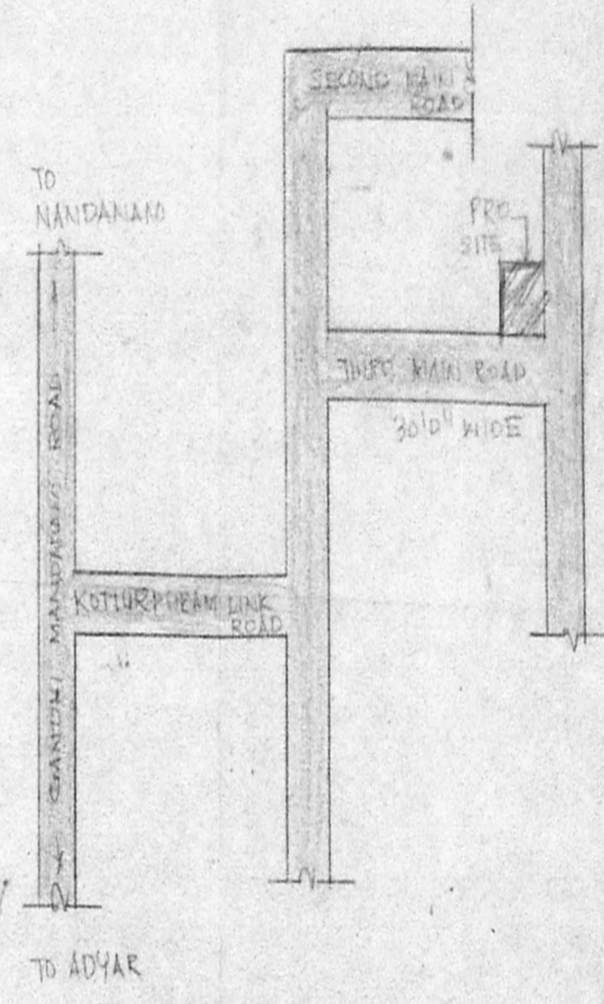

KEY PLAN

NOT TO SCALE

**SPECIFICATION**  
 FOUNDATION IN P.C.C. 1:1.5:10  
 OVER SAND FILLING @ BASEMENT AND SUPER  
 IN BRICK WORK C.M. 1:6  
 FLOORING IN P.C.C. 1:1.5:8 AND FLOOR FINISH WITH C.M. 1:3 ROOF SLAB IN R.C.C. 1:2:4 MIX 12 CM THICK WEATHERING COURSE PROVIDED OVER ROOF SLAB PARAPET WALL 91 CM HEIGHT


JOINERY DETAILS IN CM		
D	DOOR	100 X 213
D1	DOOR	91 X 213
D2	DOOR	76 X 213
W1	WINDOW	137 X 122
W11	WINDOW	91 X 122
W12	WINDOW	137 X 91
V	VENTILATOR	91 X 61
W3	WINDOW	152 X 122
W4	WINDOW	76 X 122

AREA DETAILS SFT		
PLOT AREA	2677.00	248.69
EXIST G.F	700.00	70.60
PROPOSED G.F	581.00	53.98
FIRST FLOOR	1005.25	93.38
TOTAL	2346.25	217.96
PLOT COVERAGE = 50.01%		
F.S.I = 0.88		


**REFERENCE**

- PROPOSED BUILDING
- EXISTING ROAD
- SITE BOUNDARY
- EXISTING BUILDING
- DEMOLITION


SCALE 1:100 (or) 1" = 8'0"

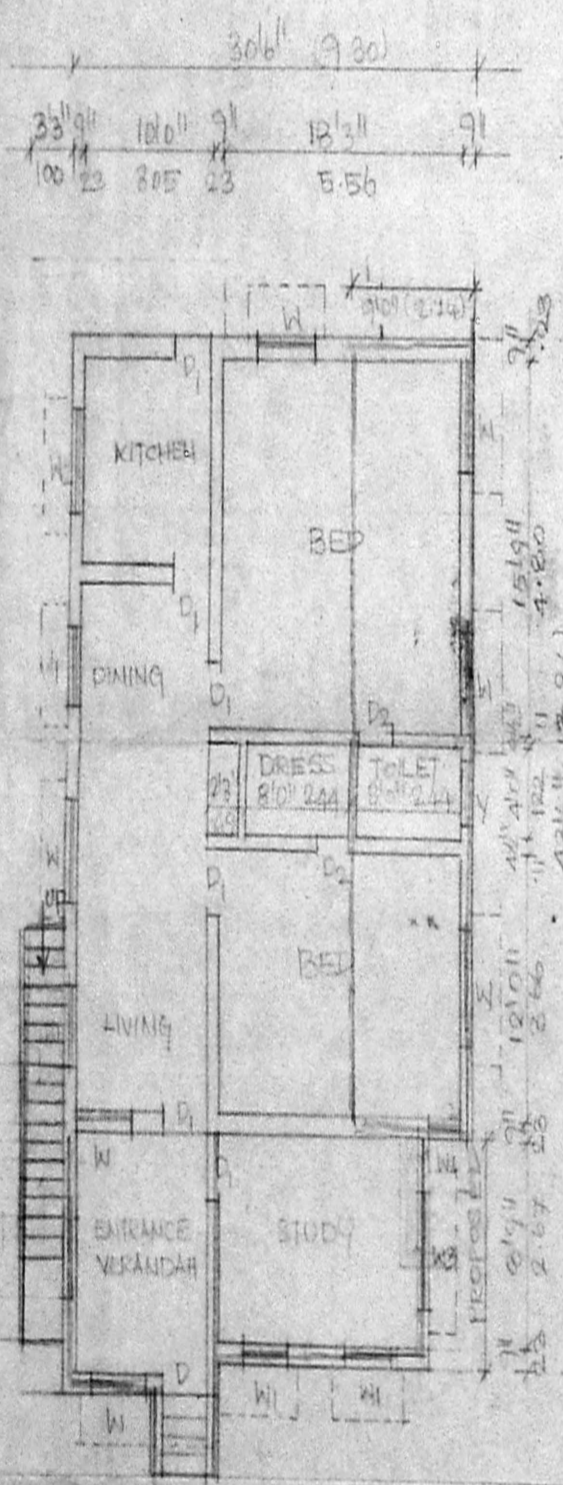

GROUND FLOOR PLAN

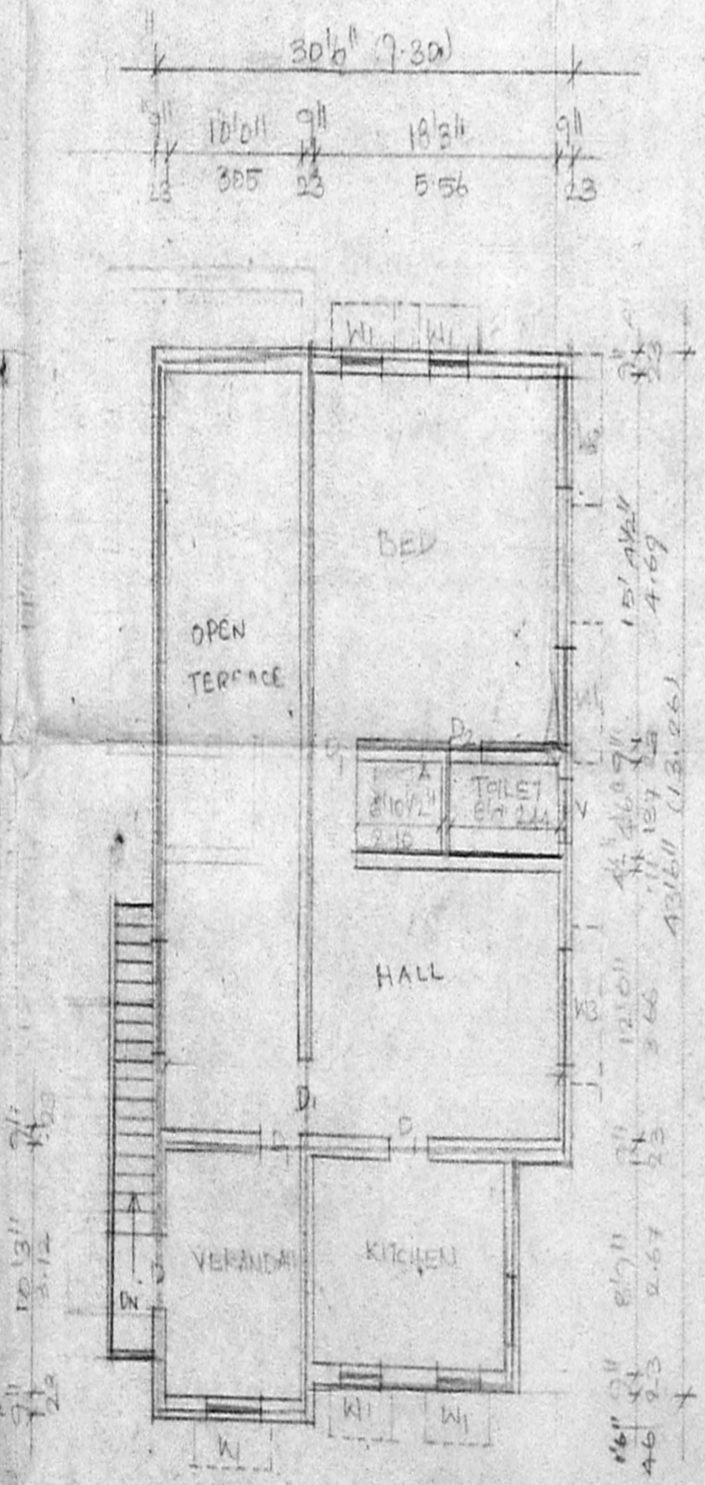

FIRST FLOOR PLAN

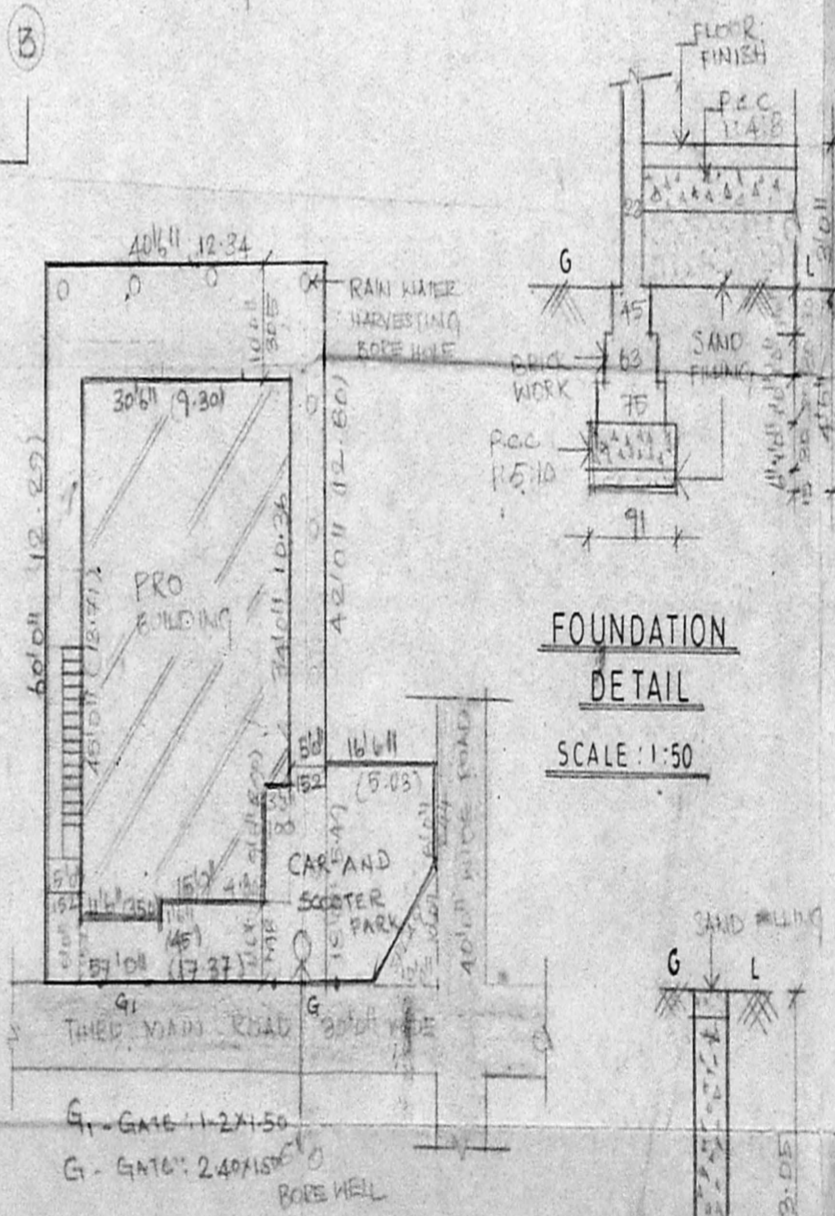

SITE PLAN

SCALE 1:200

FOUNDATION DETAIL

SCALE 1:50

*Ranganathan*  
 DR. R. JEGATHEESAN

OWNER

*P. Arul D. C.E.*  
 P. ARUL D.C.E.  
 CONSULTING CIVIL ENGINEER  
 REGD. NO. 41  
 CLASS-II LICENSED SURVEYOR  
 CORPORATION OF MADRAS  
 111 BAZZAR ROAD  
 SAIDAPET CHENNAI-15

LICENSED SURVEYOR

RAIN WATER HARVESTING BORE HOLE  
 SCALE 1:50