


PLAN SHOWING THE PROPOSED RESIDENCE FOR DR SHIV BHUSHAN SHARMA,
 AT PLOT NO 71 & 72 (PART) OF KANDASWAMY NAGAR, S.NO 117, OF PALAVARKAM VILLAGE, SAIDAPET (TK)
 ST THOMAS MOUNT (PT) UNION, CHENGAI ANNA DISTRICT APP. LAYOUT BY LPDM/DTP NO 125/14


Serty plan.
 A 2/15193/92
 9/2/92

A/25019/358/97

Planning Permit No. **APPROVED**
 SUBJECT TO THE CONDITIONS IN THIS OFFICE LETTER.
 No. A2/15193/92 Date 6-8-92
 FOR MEMBER SECRETARY
 MADRAS METROPOLITAN
 DEVELOPMENT AUTHORITY
 MADRAS - 600 008.

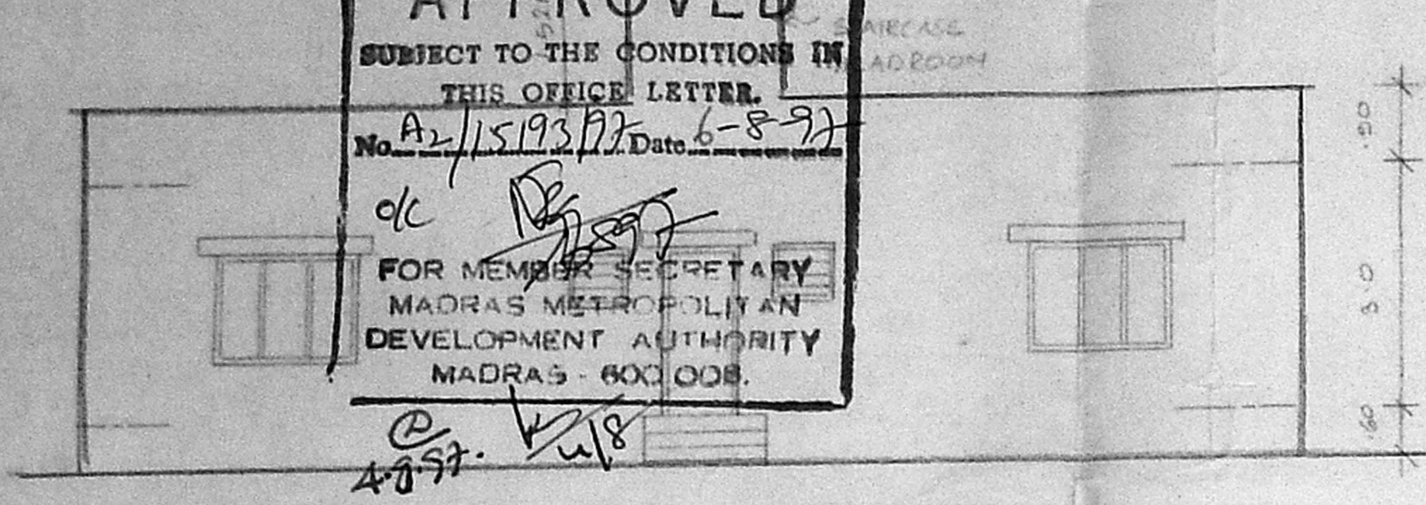


ELEVATION
 18.74M

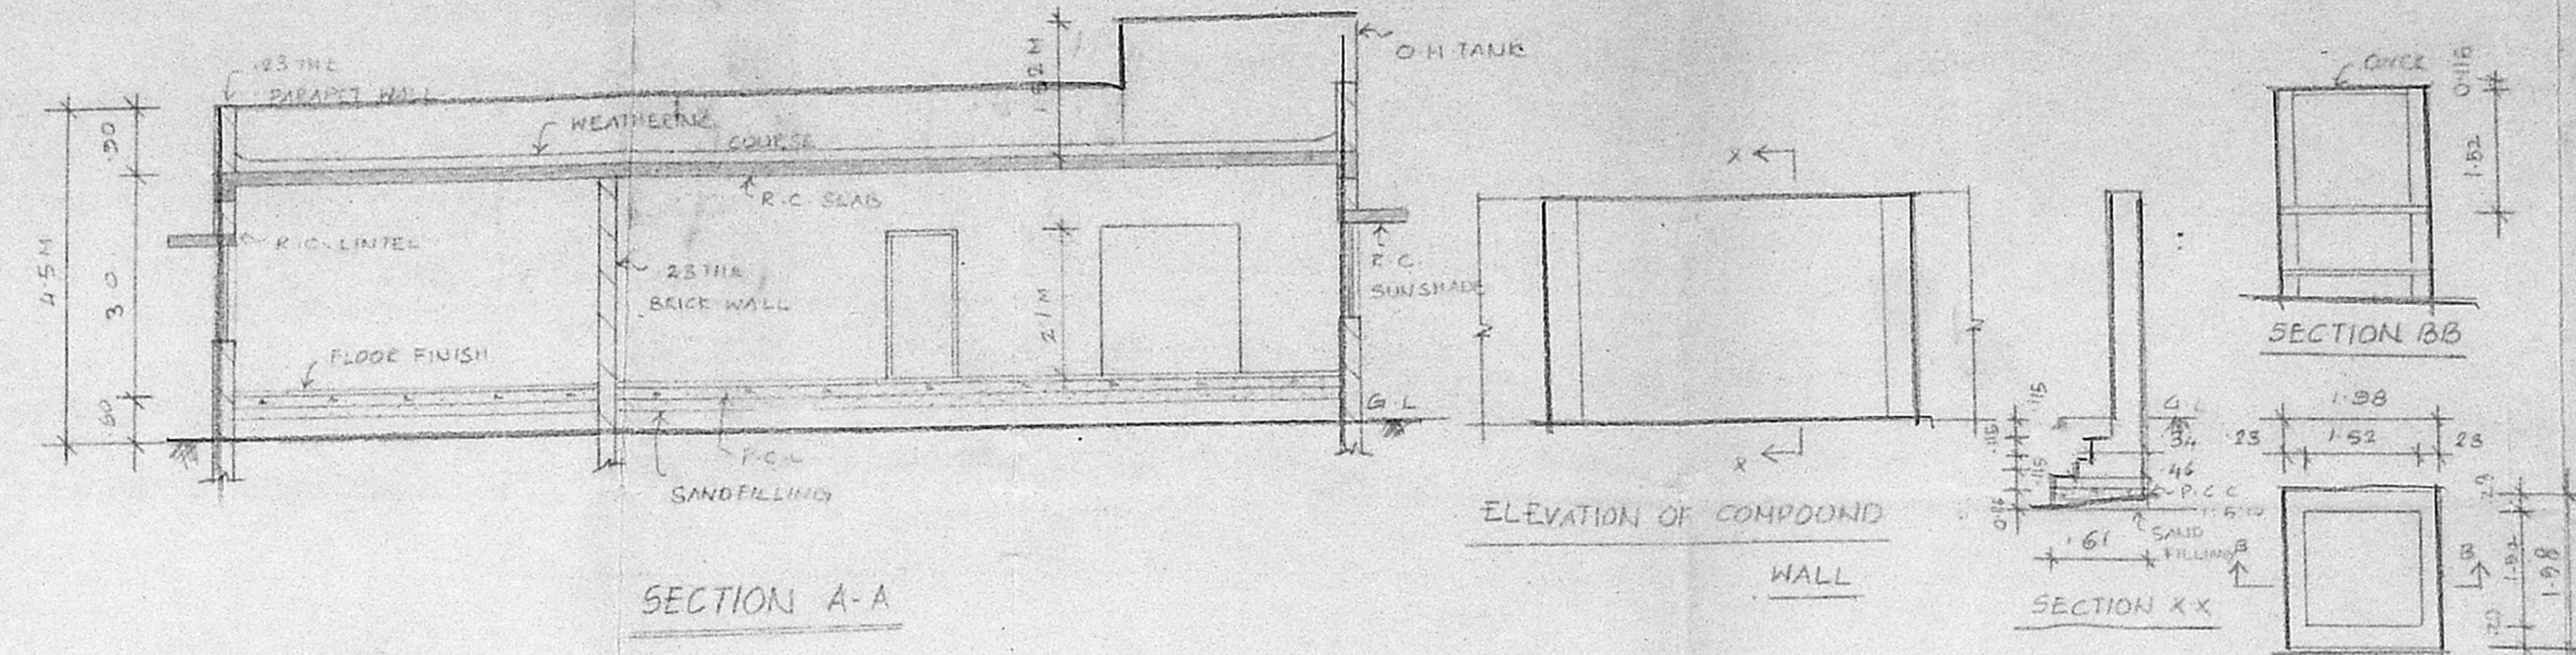


SECTION A-A

ELEVATION OF COMPOUND WALL

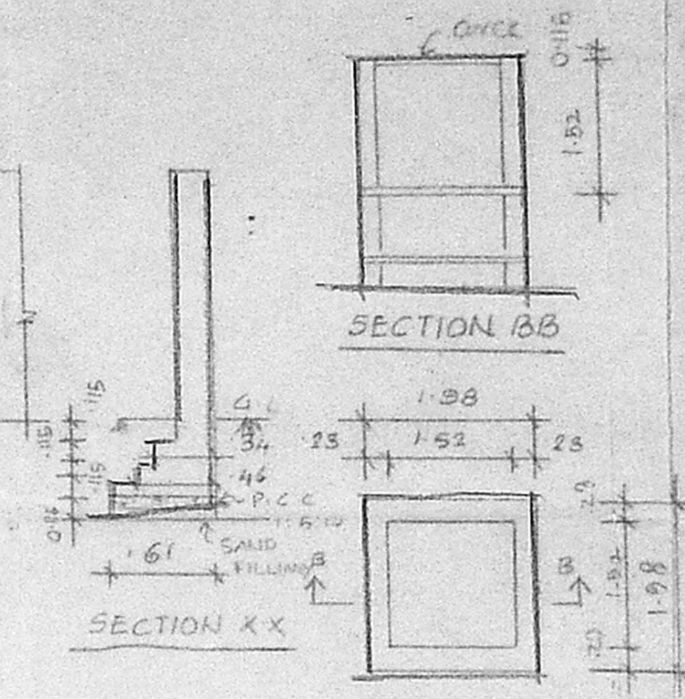


SECTION XX

PLAN OF WATER TANK

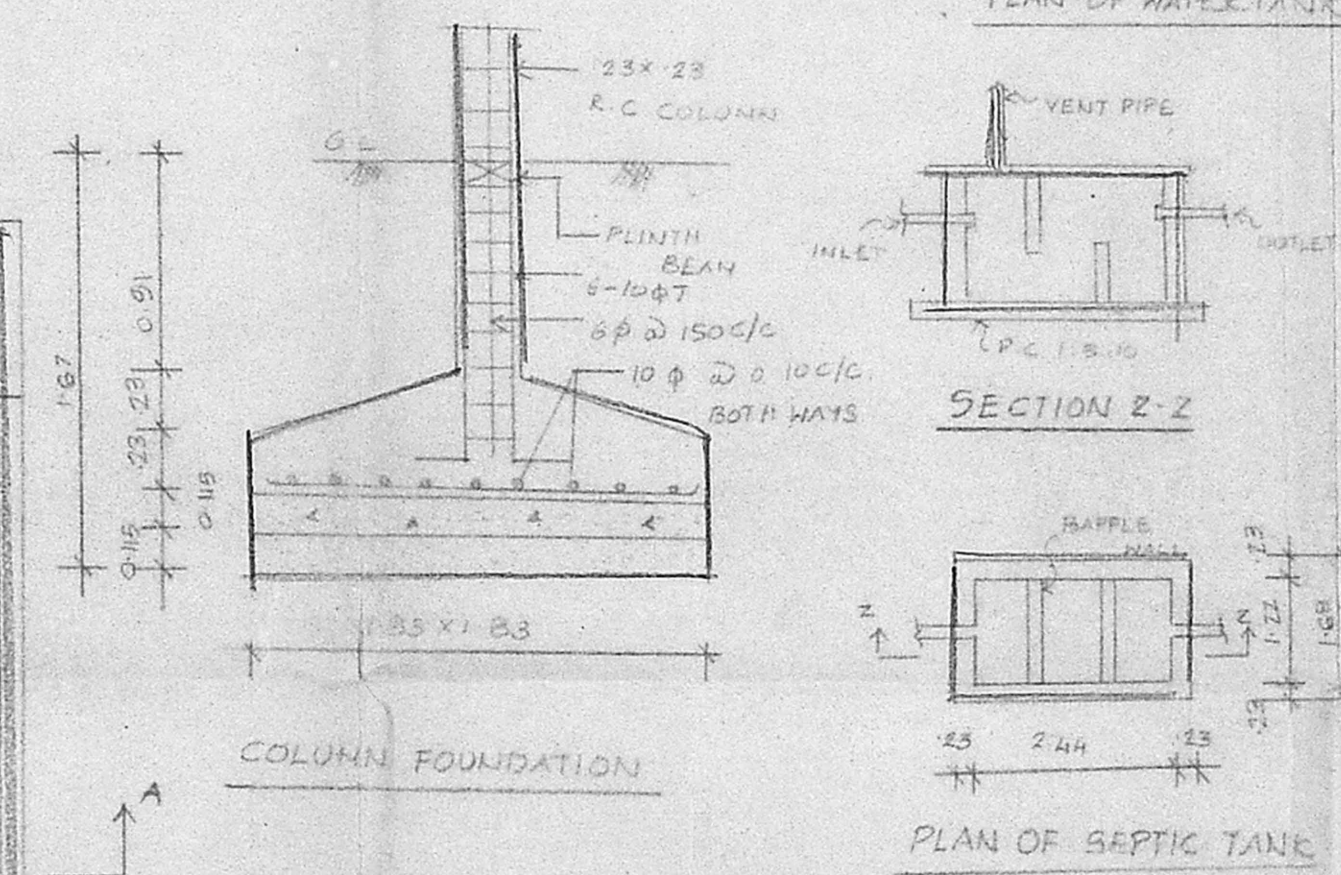


COLUMN FOUNDATION


PLAN OF SEPTIC TANK

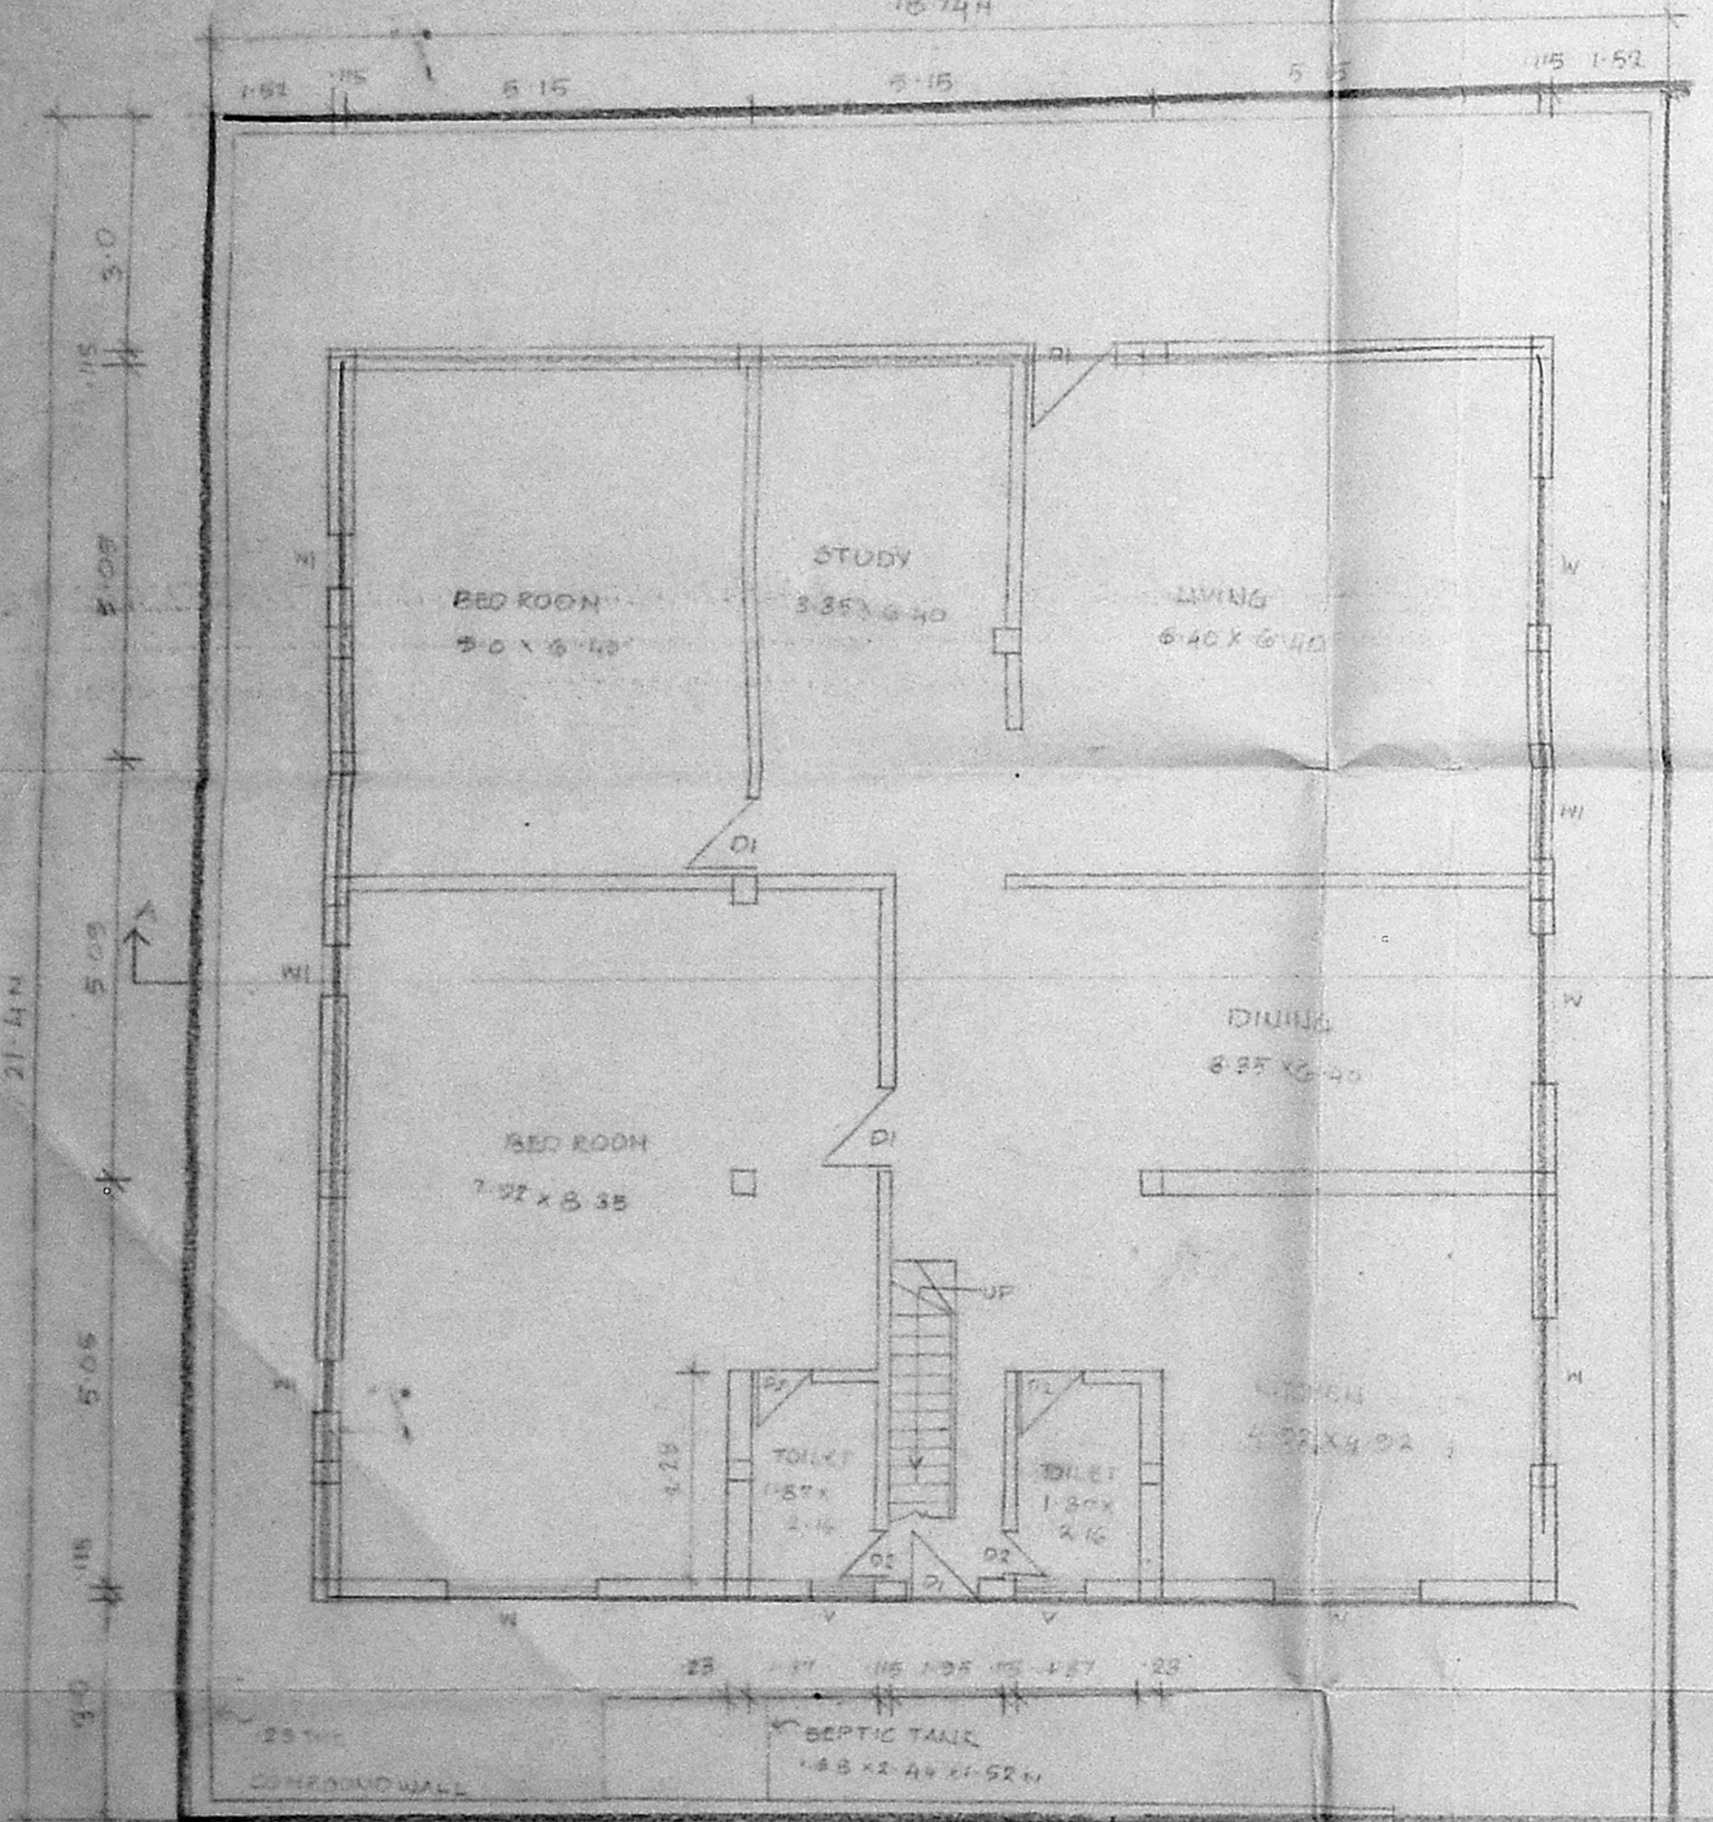

GROUND FLOOR PLAN

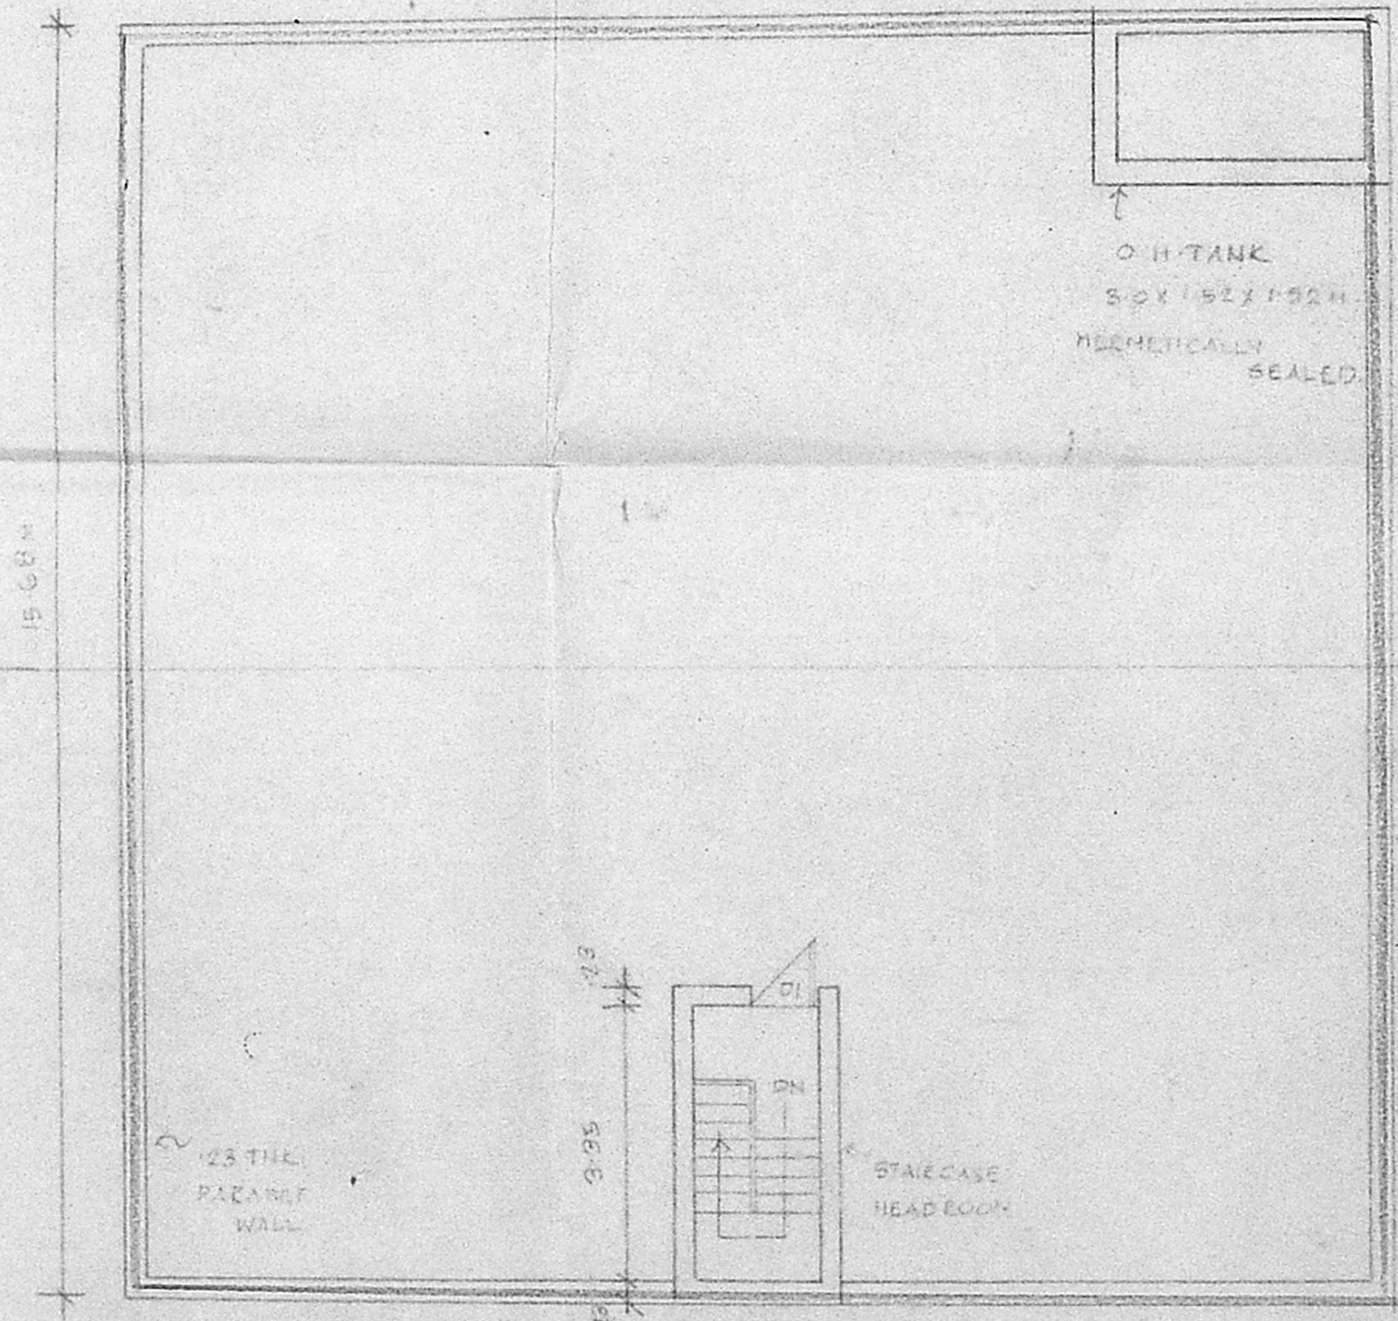

TERRACE FLOOR PLAN

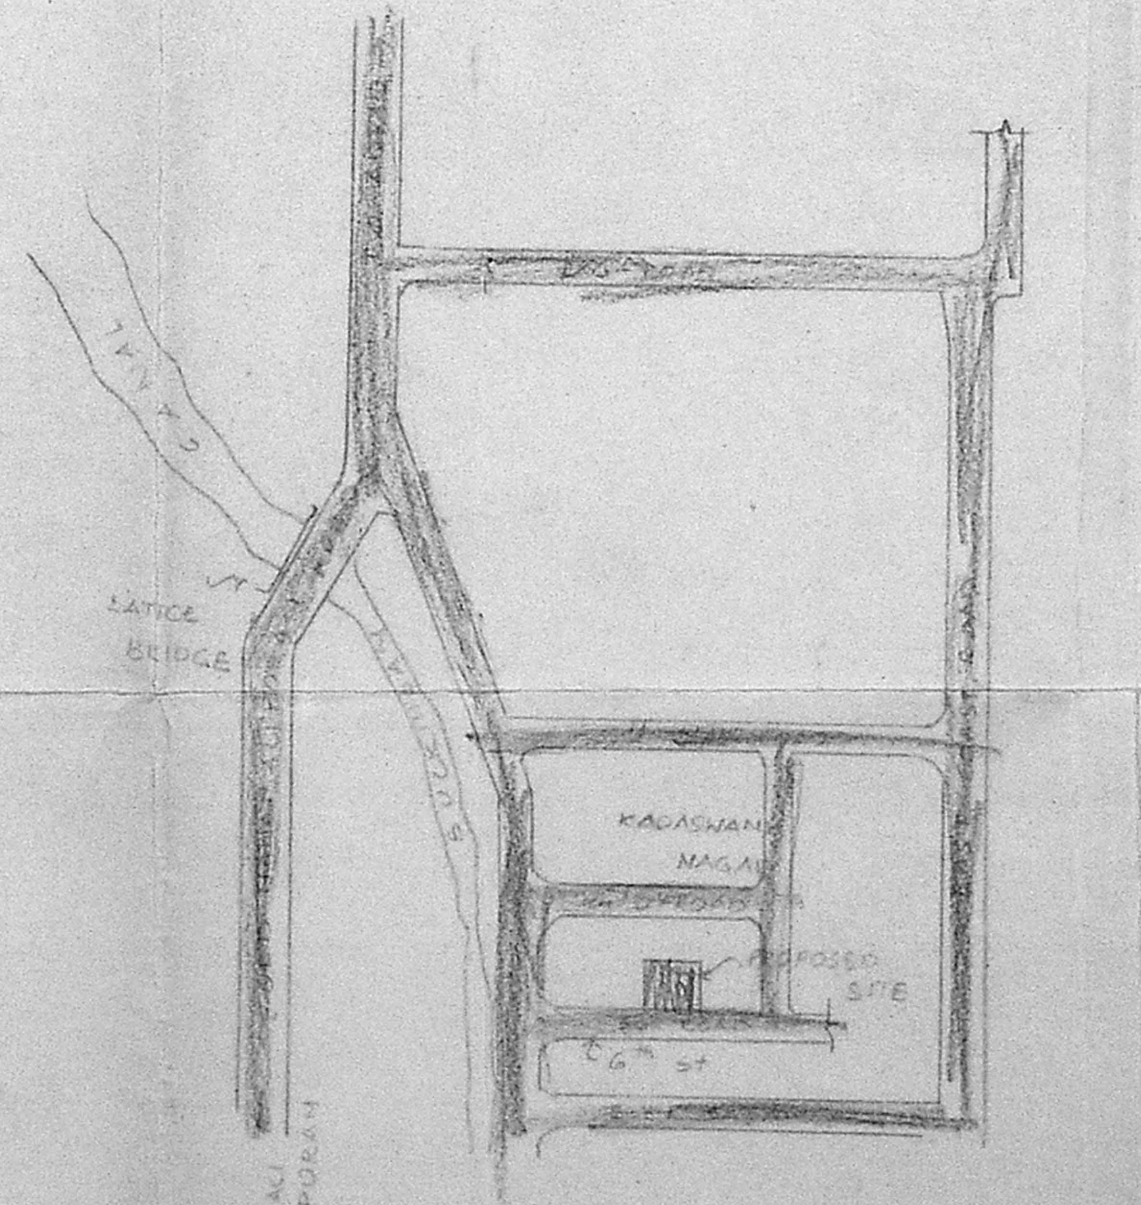

TOPO-PLAN (NOT TO SCALE)

SCHEDULE OF JOINERY:

D	-	MAIN T.W DOOR	-	1.21 x 2.1
D1	-	"	-	.91 x 2.1
D2	-	"	-	.76 x 2.1
H	-	GLAZED WINDOW	-	1.82 x 1.37
H1	-	"	-	.60 x 1.37
V	-	VENTILATOR	-	.76 x .76

SPECIFICATIONS:
 FOUNDATION: R.C.C. COLUMN FOUNDATION IN MIX 1:2:4
 FLOORING: MOSAIC FLOORING
 SUPER STRUCTURE: 0.23 THE 8" IN CM
 JOINERY: T.W. FRAME, DOORS & GLAZED WINDOWS
 R.C.C.: ROOF SLAB, INTEL, SUNSHADE IN R.C.C 1:2:4
 WEATHERING COURSE: BRICK JELLY LIME CONCRETE WITH WEATHER PROOF TILES.

SCALE: 1:100 DATE: 28-2-92

AREA STATEMENT:

	sqm	sqft
PLOT AREA	389.9	4205
GROUND FLOOR AREA	240.66	2616
PLOT COVERAGE	- 62%	

COLOUR REFERENCE:
 PROPOSED: ———
 BOUNDARY: ———
 ROAD: ———

SIGNATURE OF OWNER:

SURVEYOR:

 R. PAGUTHAI, D.C.E., D.C.T.,
 LICENSED SURVEYOR,
 CORPORATION OF MADRAS,
 REG NO. 96
 Office: 10, Venkateshwara Avenue,
 SABARI NAGAR, PORUR-116.