

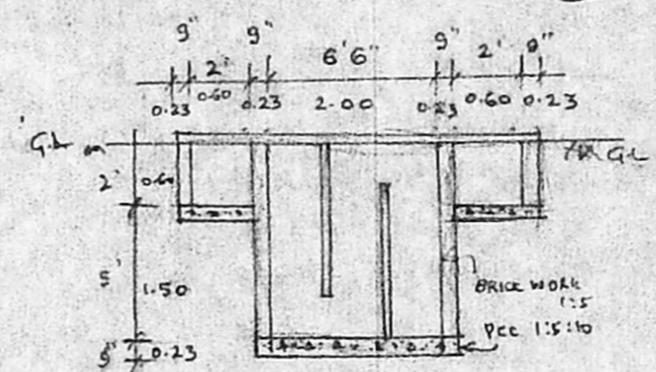
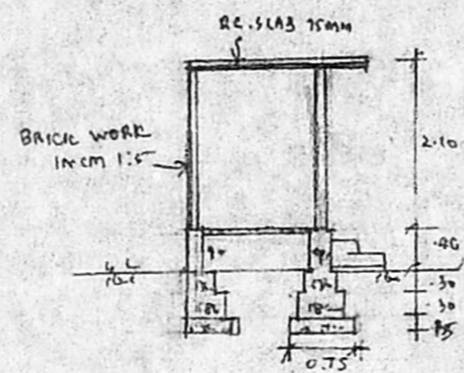
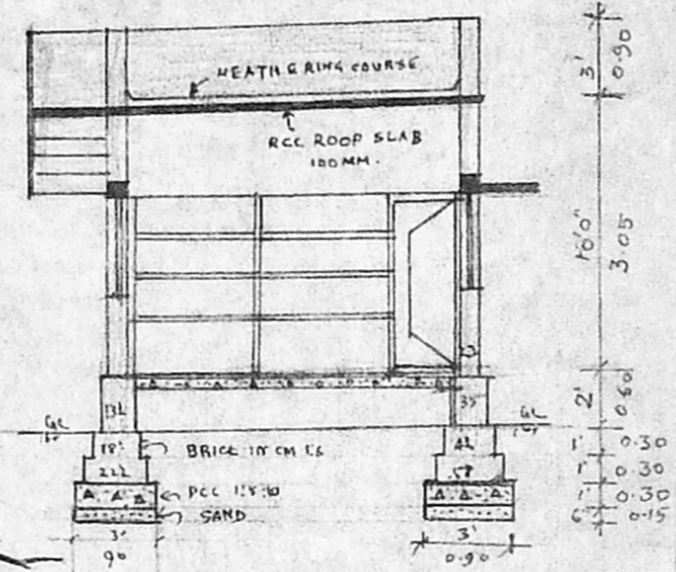


Sentry plan: A2/15649/92


PROPOSED CONSTRUCTION OF A HOUSE AT S.NO 6/8A2 OF MUDICHUR - VILLAGE, AT PLOT NO 1, PALLAVAN - NAGAR EXTENSION, TAMBARAM TALUK, ANNA DISTRICT.

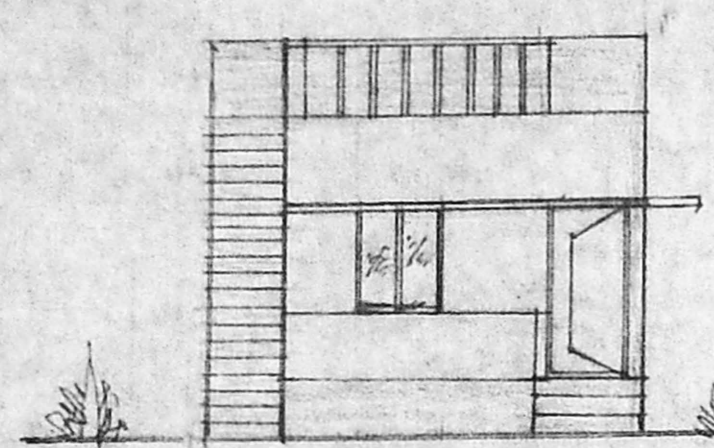

DETAIL OF SEPTICTANK

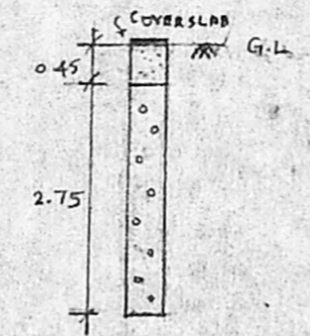

RAIN WATER STORAGE LINE

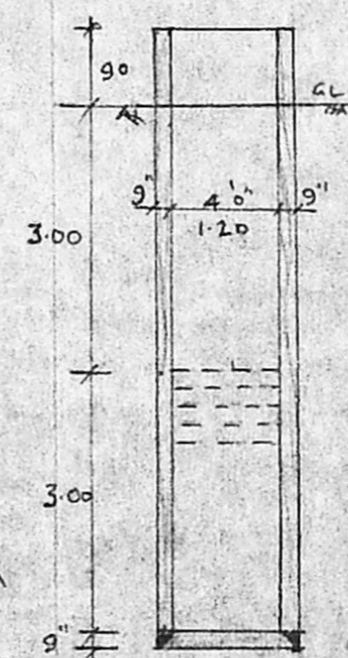


WELL SECTION


A/25041/380/97

Planning Permit No. 150
APPROVED
 SUBJECT TO THE CONDITIONS IN THIS OFFICE LETTER.
 No. A2/15649/92 - 892
 Date: 18/10/92
 FOR MEMBER SECRETARY
 CHENNAI METROPOLITAN
 DEVELOPMENT AUTHORITY
 MADRAS - 600 008.


SECTION ON 'A A'

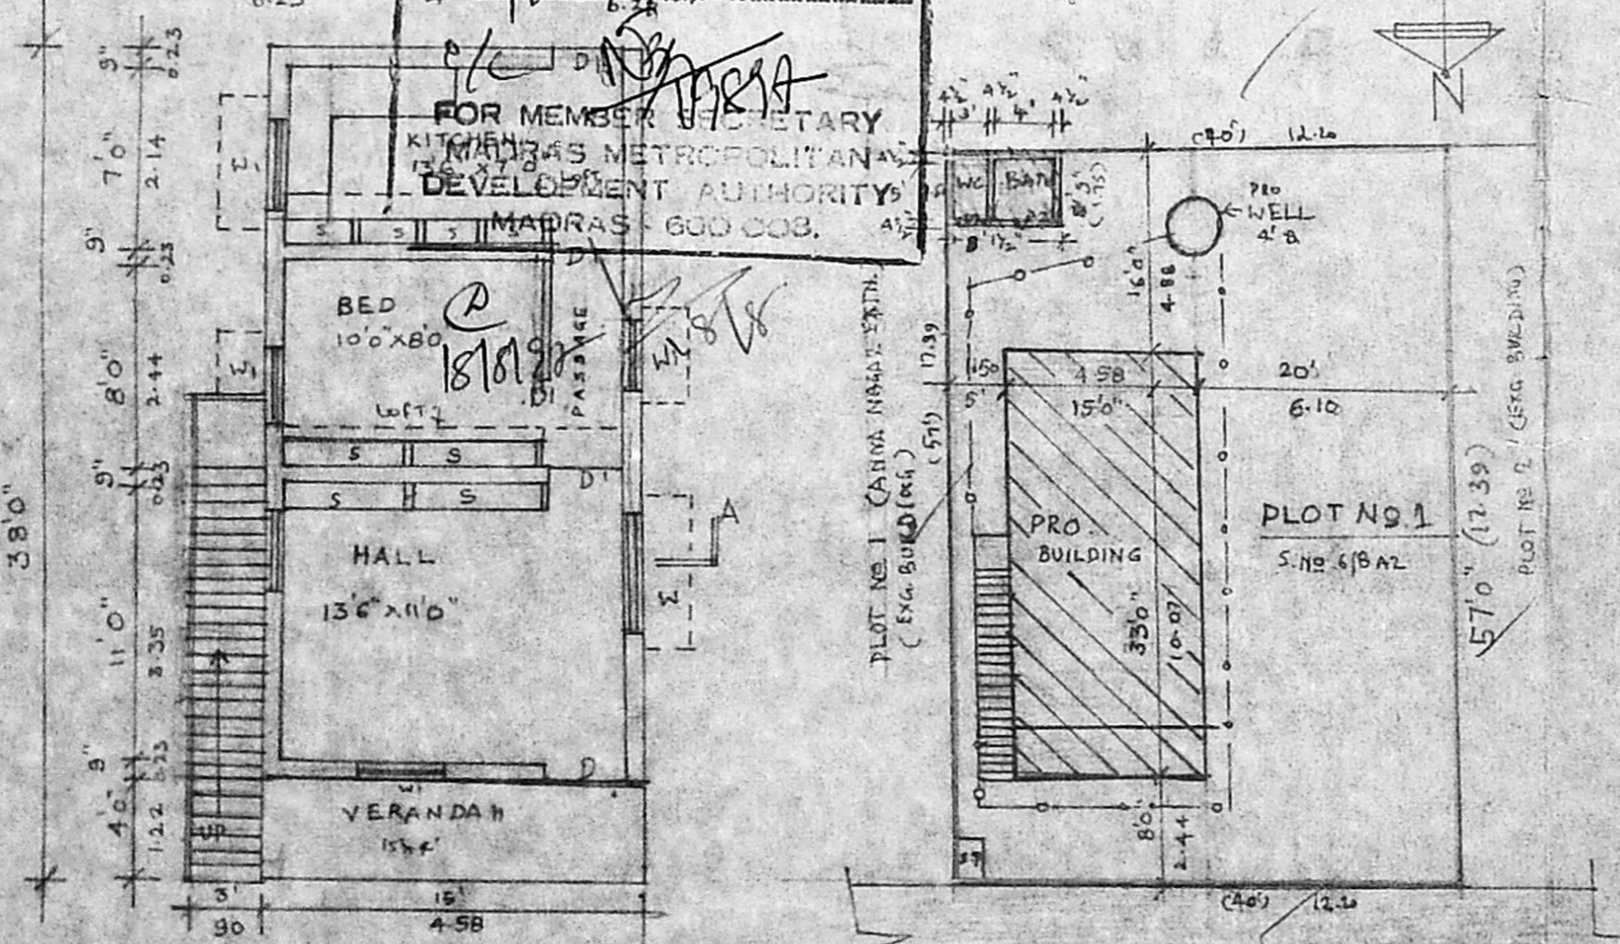

GROUND FLOOR PLAN
 SCALE 1:100

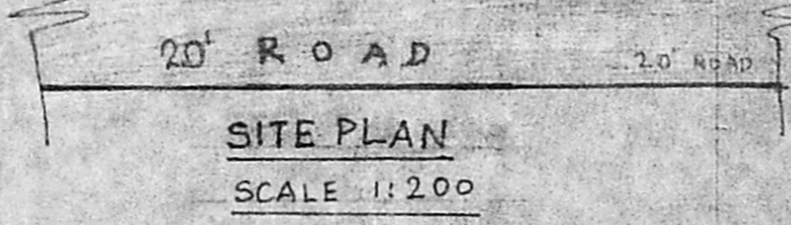

SITE PLAN
 SCALE 1:200

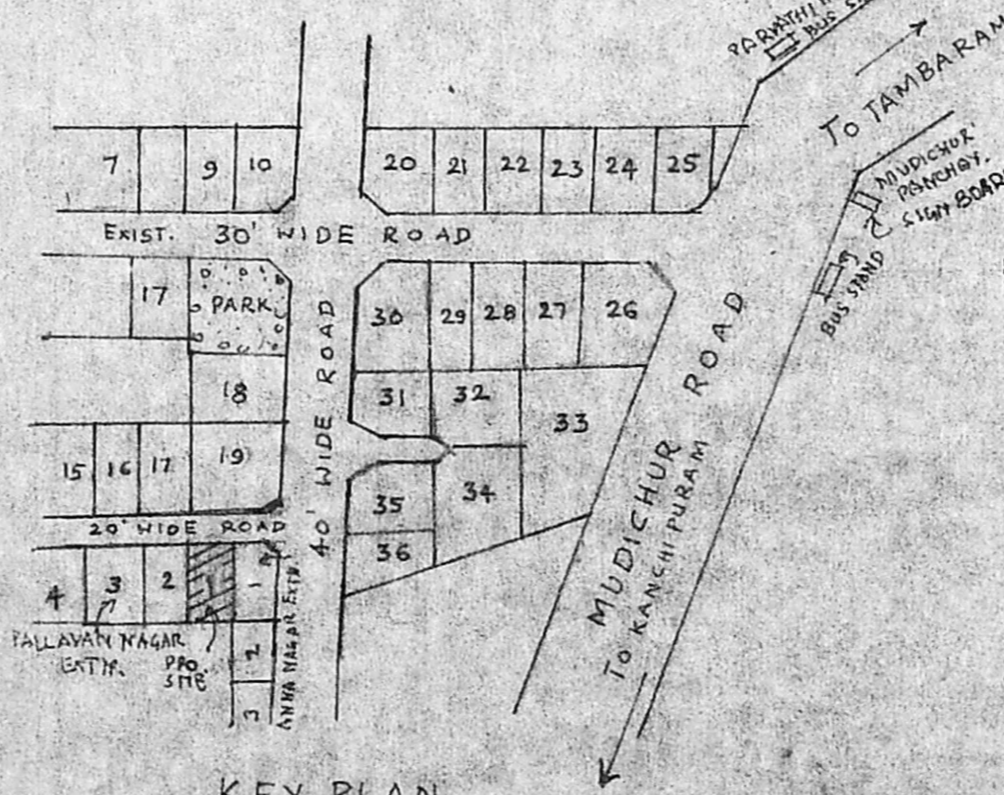

KEY PLAN
 (N.T.S)

JOINERY DETAILS

D	DOOR	1.00 X 2.00
DI	DOOR	0.90 X 2.00
D2	DOOR	0.75 X 2.00
WI	WINDOW	1.40 X 1.20
WI	WINDOW	0.90 X 1.20

	SFT	SQ.M.
PLOT EXTENT	2280	212.02
PLINTH AREA	495	46.00

ORIGINAL PLAN APPD. P.P.A No 465/95
 Dt. 2/1/95

- PRO WORK
- BOUNDARY
- ROAD

OWNER: A. RANGAN

R. S. S.
 Phone: 4348700
M. Mohan Rao, D.C.E.
 LICENSED SURVEYOR
 Chennai - 600 008
 TOWN SHIP
 ALANDUR MUNICIPALITY
 Consulting Engineer
 Office: 16, Madley Road,
 PALLAVAN NAGAR, MADRAS - 600 010