



PLAN SHOWING THE PROPOSED CONSTRUCTION AT PLOT NO 42, S.N. 297 1/2, LAKSHMINAGAR, MUDICHUR VILLAGE SAIDAPET TALUK, ST. THOMAS MOUNT PANCHAYAT UNION, CHENGALPATTU DIST. SCALE 1" = 8'-0" 1:100




FRONT ELEVATION

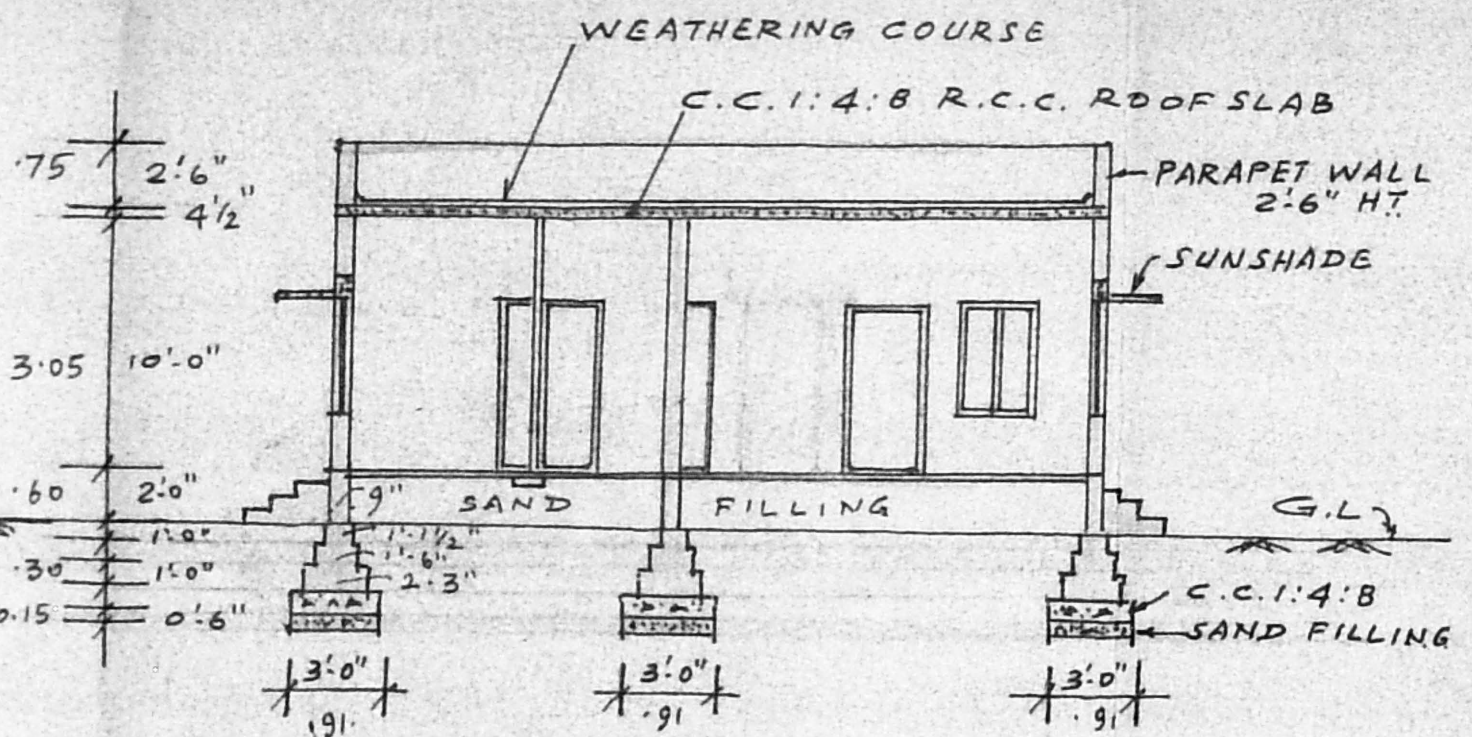


SECTION ON AA

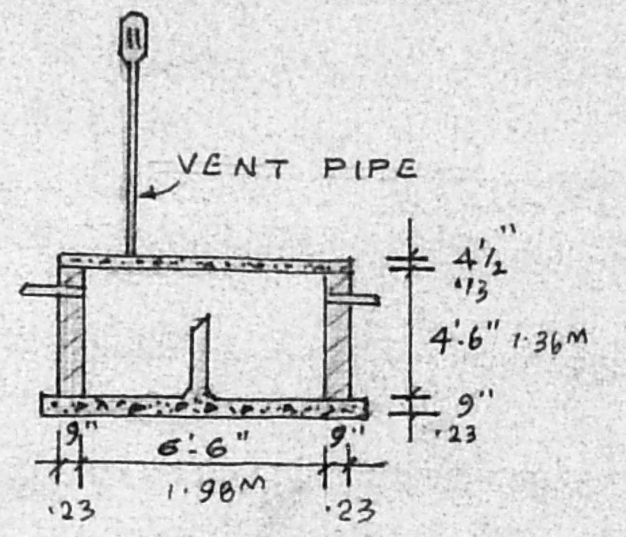


SECTION OF SEPTIC TANK SCALE 1" = 8'-0"

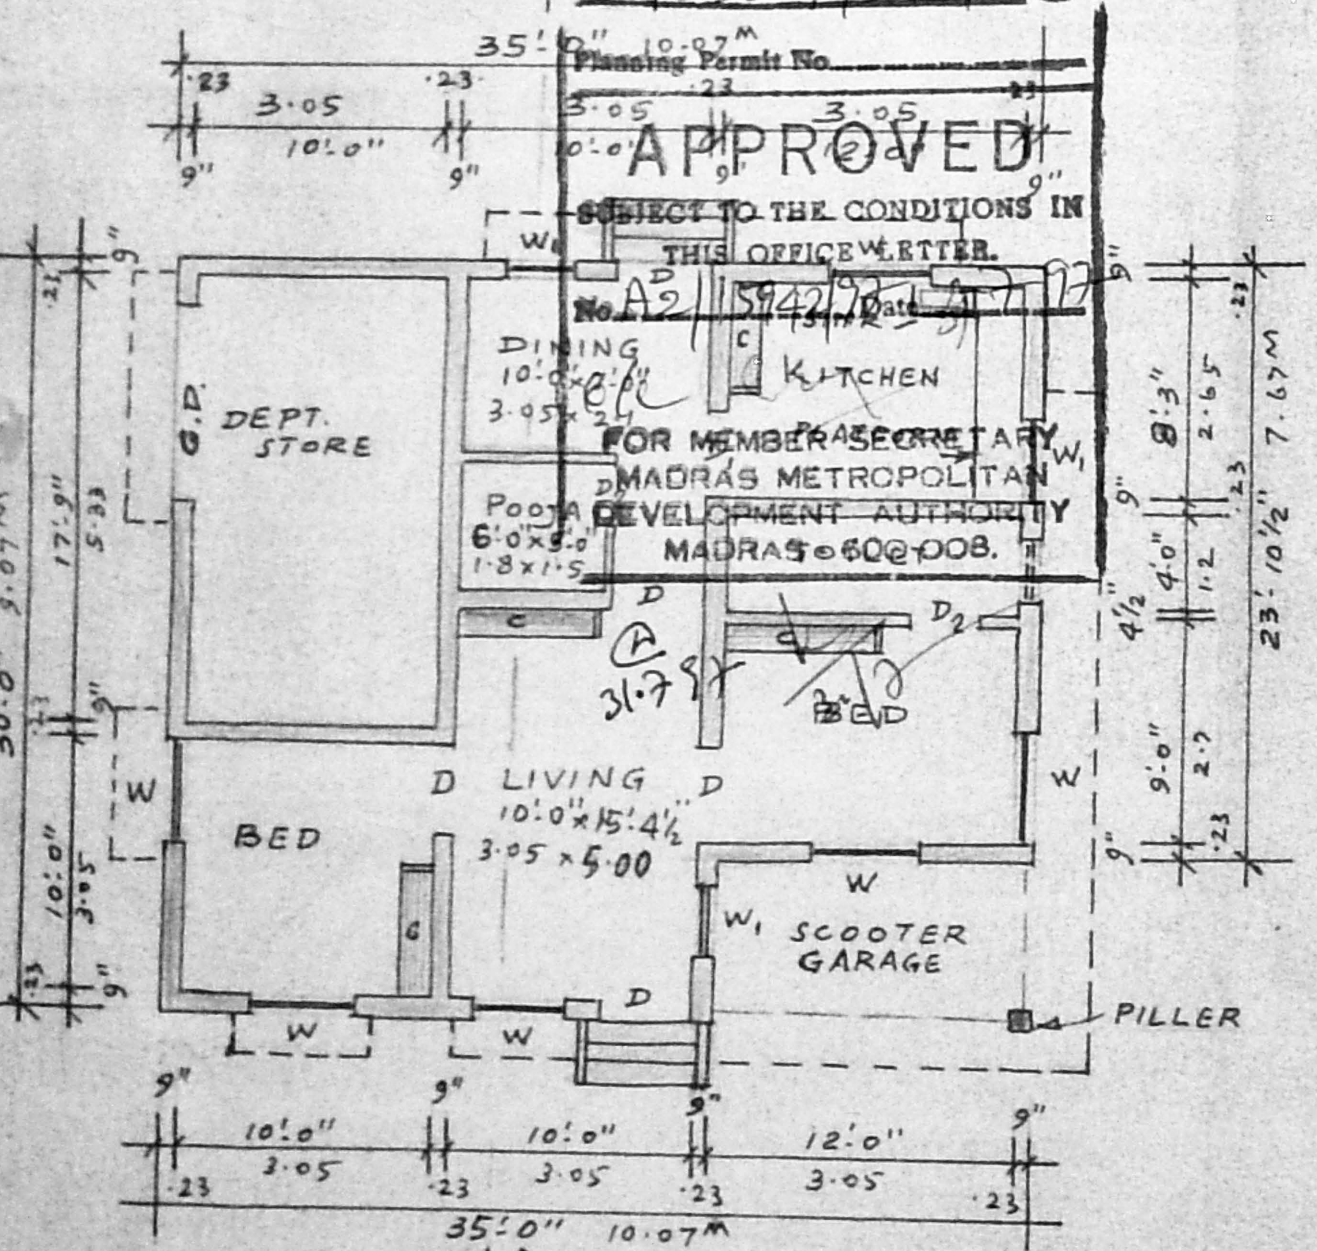


GROUND FLOOR PLAN

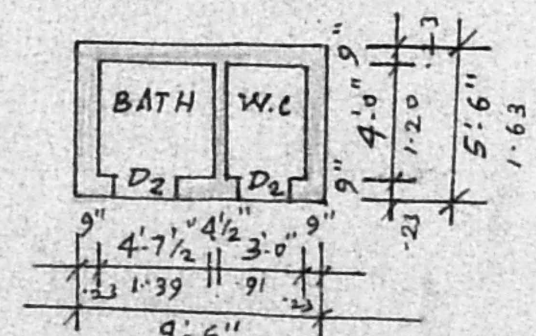

PLAN

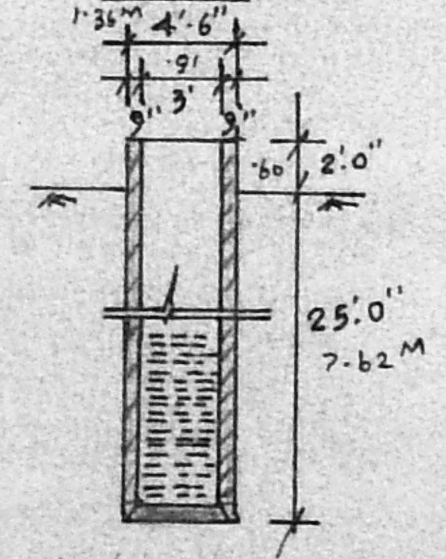

SECTION OF WELL

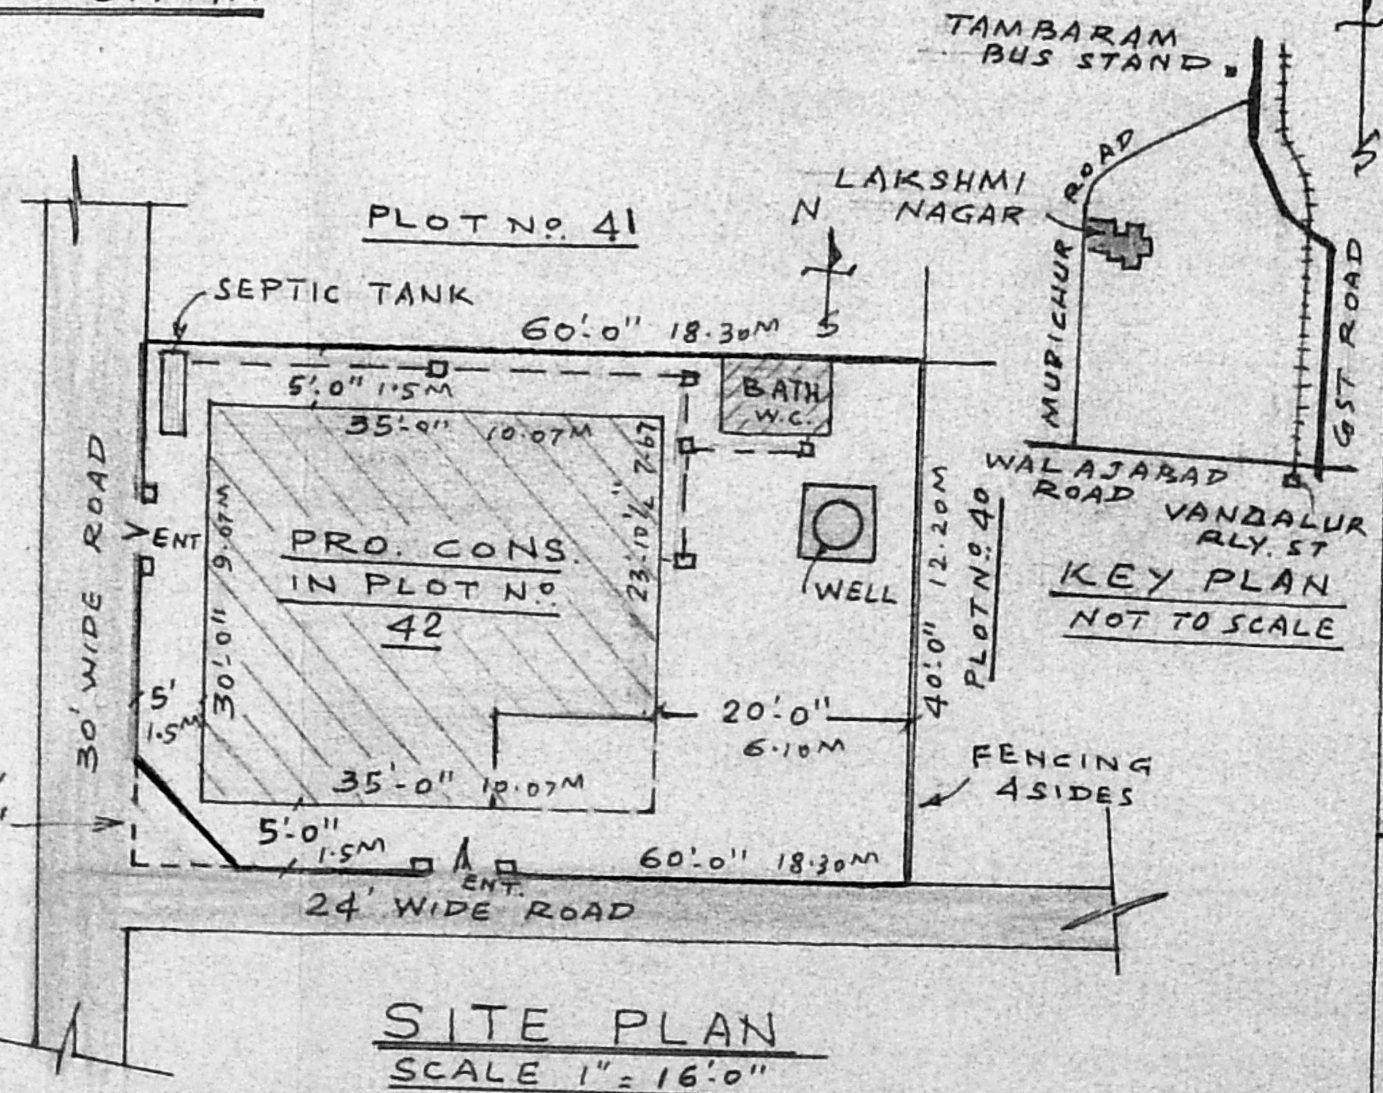

SITE PLAN SCALE 1" = 16'-0"

SPECIFICATIONS:
FOUNDATION: FOUNDATION CONC. 1:4:8 USING 40 mm METAL.
BRICK WORK: BRICK WORK IN C.M. 1:5 USING STOCK BRICKS FOR FOUNDATION BASEMENT & SUPER STRUCTURE ETC.
PLASTERING: PLASTERING IN C.M. 1:3, 12MM TH. FOR WALLS & CEILING
LINTEL & SUNSHADE: R.C.C. 1:2:4 LINTEL 15CM PROJECTION EITHER END AND 15CM THICK R.C.C. SUNSHADE 2'-0" PROJECTING FROM THE FACE OF THE WALL 4" THICK.
ROOFING: R.C.C. ROOFING 1:2:4, 4 1/2" TH. WITH NECESSARY REINFORCEMENT.
WOOD WORK: WITH WELL SEASONED COUNTRY WOOD.
WHITE WASHING: WITH SHELL LIME OR COLOUR DISTEMPERING
PAINTING: WITH READY MIXED PAINT.

JOINERY DETAILS		INDEX	
GD GRILL DOOR	8'-0" x 9'-0"	2.4 x 2.7	PROPOSAL
D DOOR	3'-6" x 6'-6"	1.0 x 1.98	ROAD
D1 "	3'-0" x 6'-6"	0.91 x 1.98	BOUNDARY
D2 "	2'-6" x 6'-0"	0.75 x 1.8	SEWAGE
W WINDOW	4'-0" x 4'-6"	1.20 x 1.36	
W2 "	3'-0" x 4'-6"	0.91 x 1.36	
J2 JOLLY	3'-0" x 2'-0"	0.91 x 0.6	
C CUPBOARD	5'-0" x 6'-6"	1.50 x 1.98	

PLOT AREA : 2400 SFT.
 PRO. CONS. : 1025 SFT.

M. Murugan
 OWNER

P. Manivannan
 LICENCED SURVEYOR
 ALANDUR MUNICIPALITY
 PH: 2332189 (O), 2330533 (R)
 LICENSED SURVEYOR