



ELEVATION

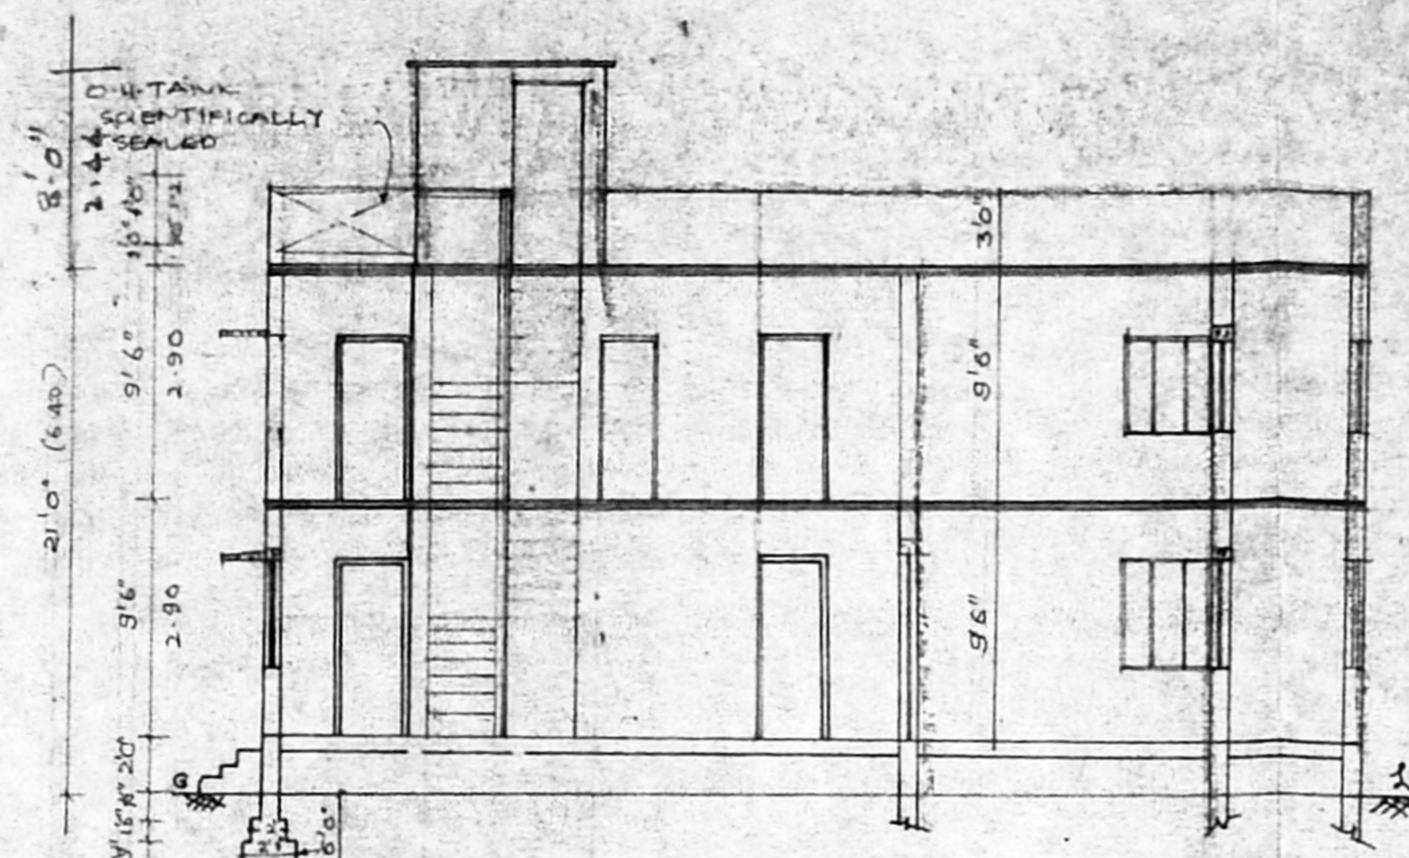


SECTION ON A-B

SPECIFICATIONS

OVER HEAD TANK SCIENTIFICALLY SEALED
 PARAPET WALL 9" THICK 3'0" HEIGHT
 WEATHERING COURSE WITH B.J LIME CONCRET
 RCC ROOF SLAB 1:2:4 MIX 4" THICK
 CEILING PLASTERING IN CM 1:3
 BRICK WORK IN CM 1:6
 RCC LINTEL CUM SUNSHADE IN 1:2:4 MIX
 JOINERIES WITH TEAK WOOD
 MOSAIC FLOORING
 SAND FILLING
 P.C.C IN 1:4:8

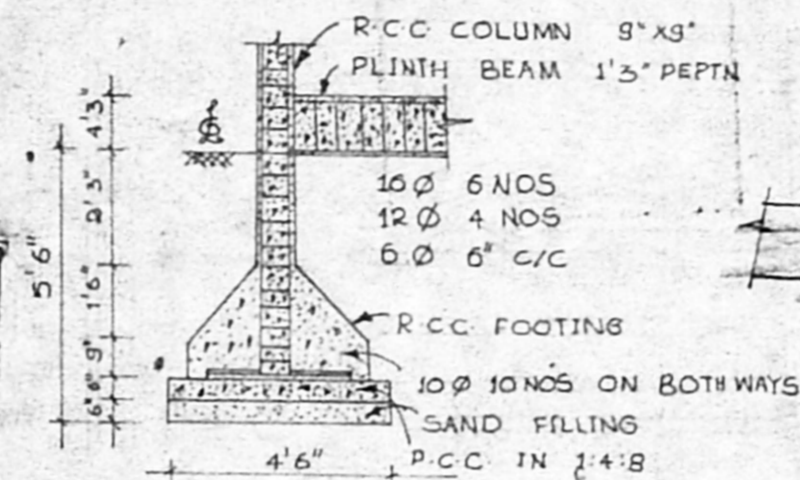

SECTION OF R.C.C. COLUMN

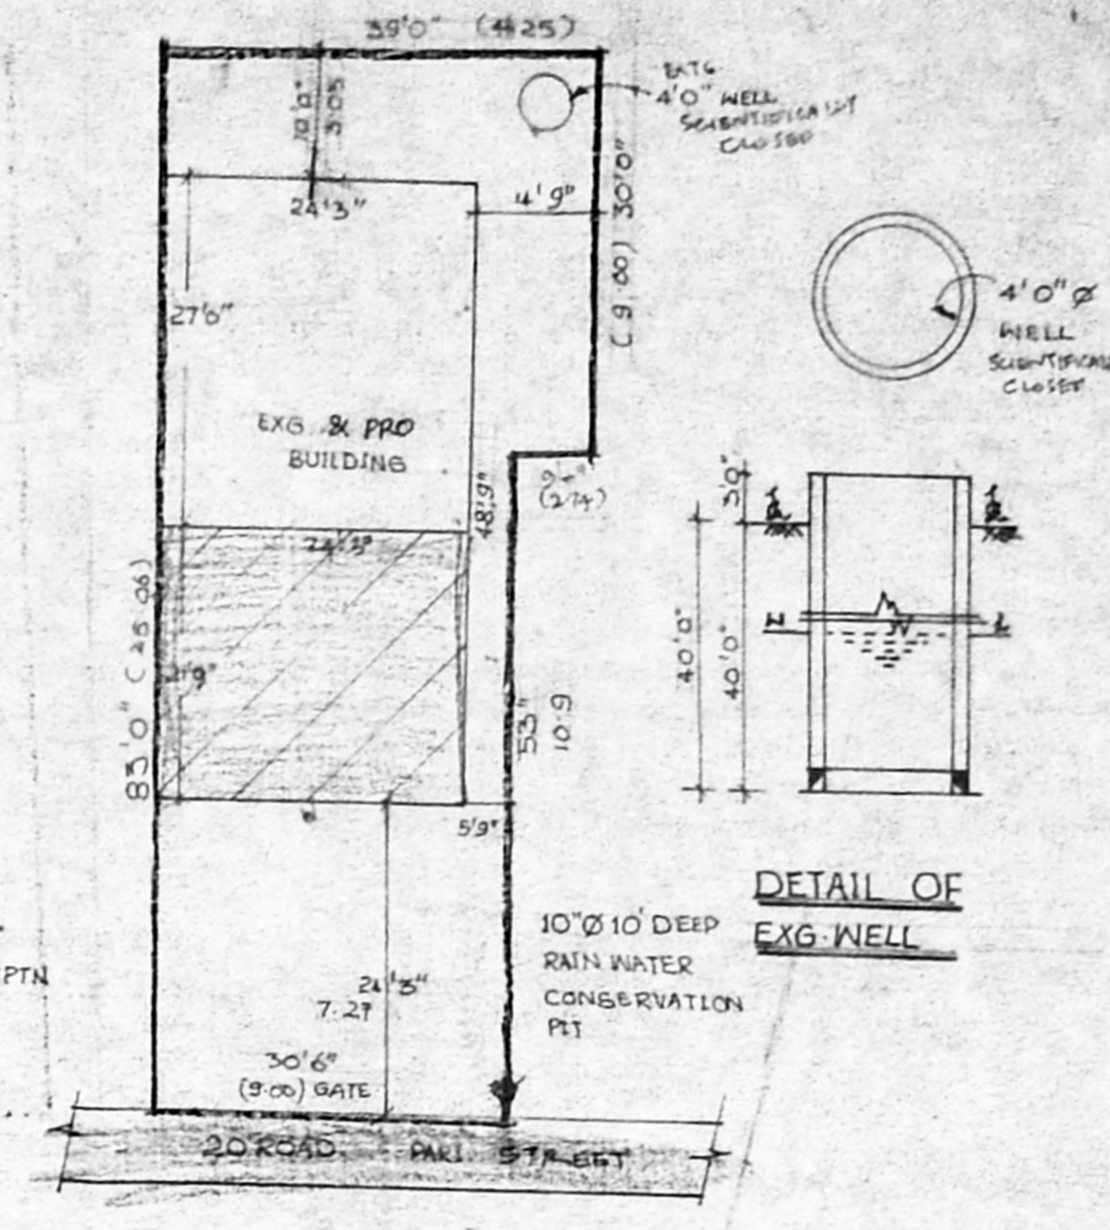


SITE PLAN (SCALE 1"=6'-0")

JOINERIES

D ₁	DOOR	3'3" x 6'6"
D ₂	DOOR	3'0" x 6'6"
D ₃	DOOR	2'6" x 6'6"
W ₁	WINDOW	5'0" x 4'0"
W ₂	WINDOW	4'0" x 4'0"
W ₃	WINDOW	4'0" x 3'0"
V	VENTILATOR	3'0" x 2'0"
G	GRILL	


REFERENCE

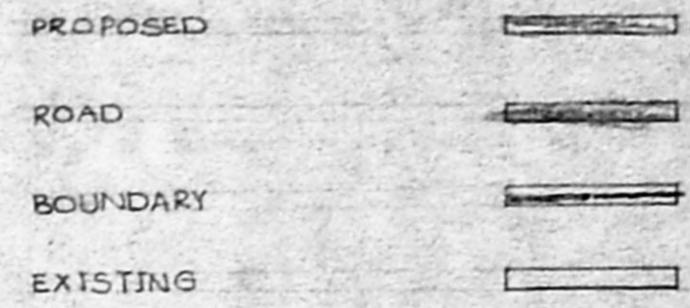


AREA DETAILS

	Sq. Ft	Sq. Mtr
PLOT AREA	2,759.00	256.32
EXG GROUND FLOOR	643.20	59.76
PRO GROUND FLOOR	650.75	64.17
EXG FIRST FLOOR	595.76	56.35
PRO FIRST FLOOR	738.40	68.60
TOTAL FLOOR AREA	2,668.13	247.88
COVERAGE	19.9%	
F.S.I	0.49	


A/25131/470/97
 Planning Permit No.
APPROVED
 SUBJECT TO THE CONDITIONS
 THIS OFFICE LETTER
 No. A2/17842/97 U.97
 FOR MEMBER SECRETARY
 CHENNAI METROPOLITAN
 DEVELOPMENT AUTHORITY
 CHENNAI-600 003.

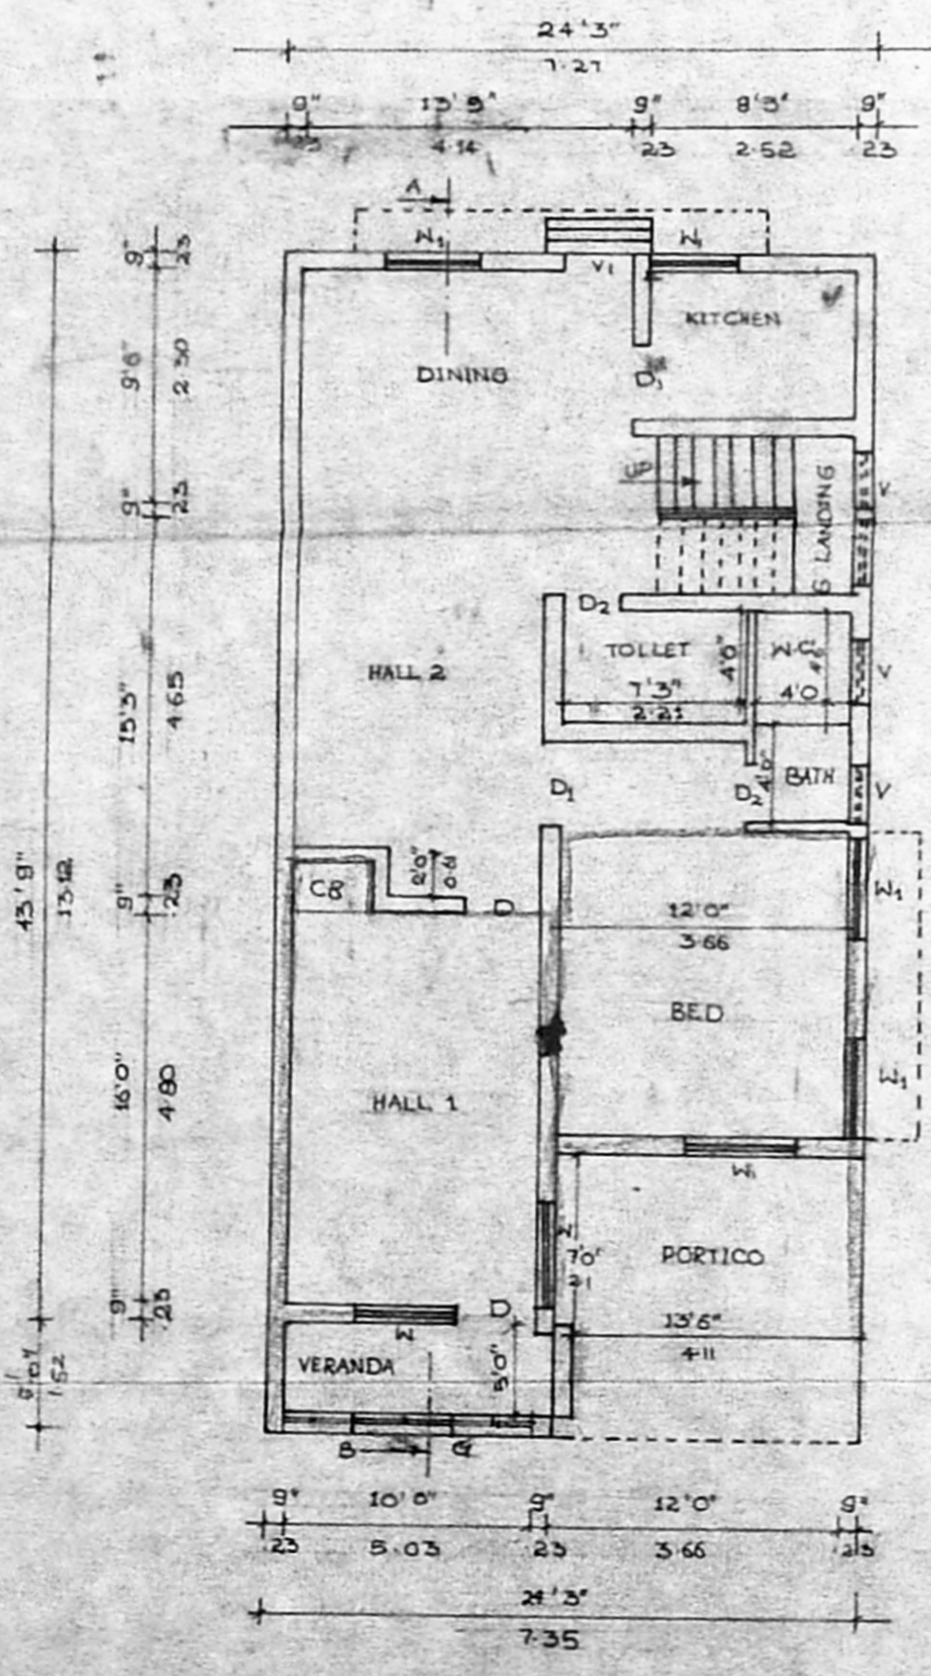


EXG & PROPOSED GROUND FLOOR PLAN

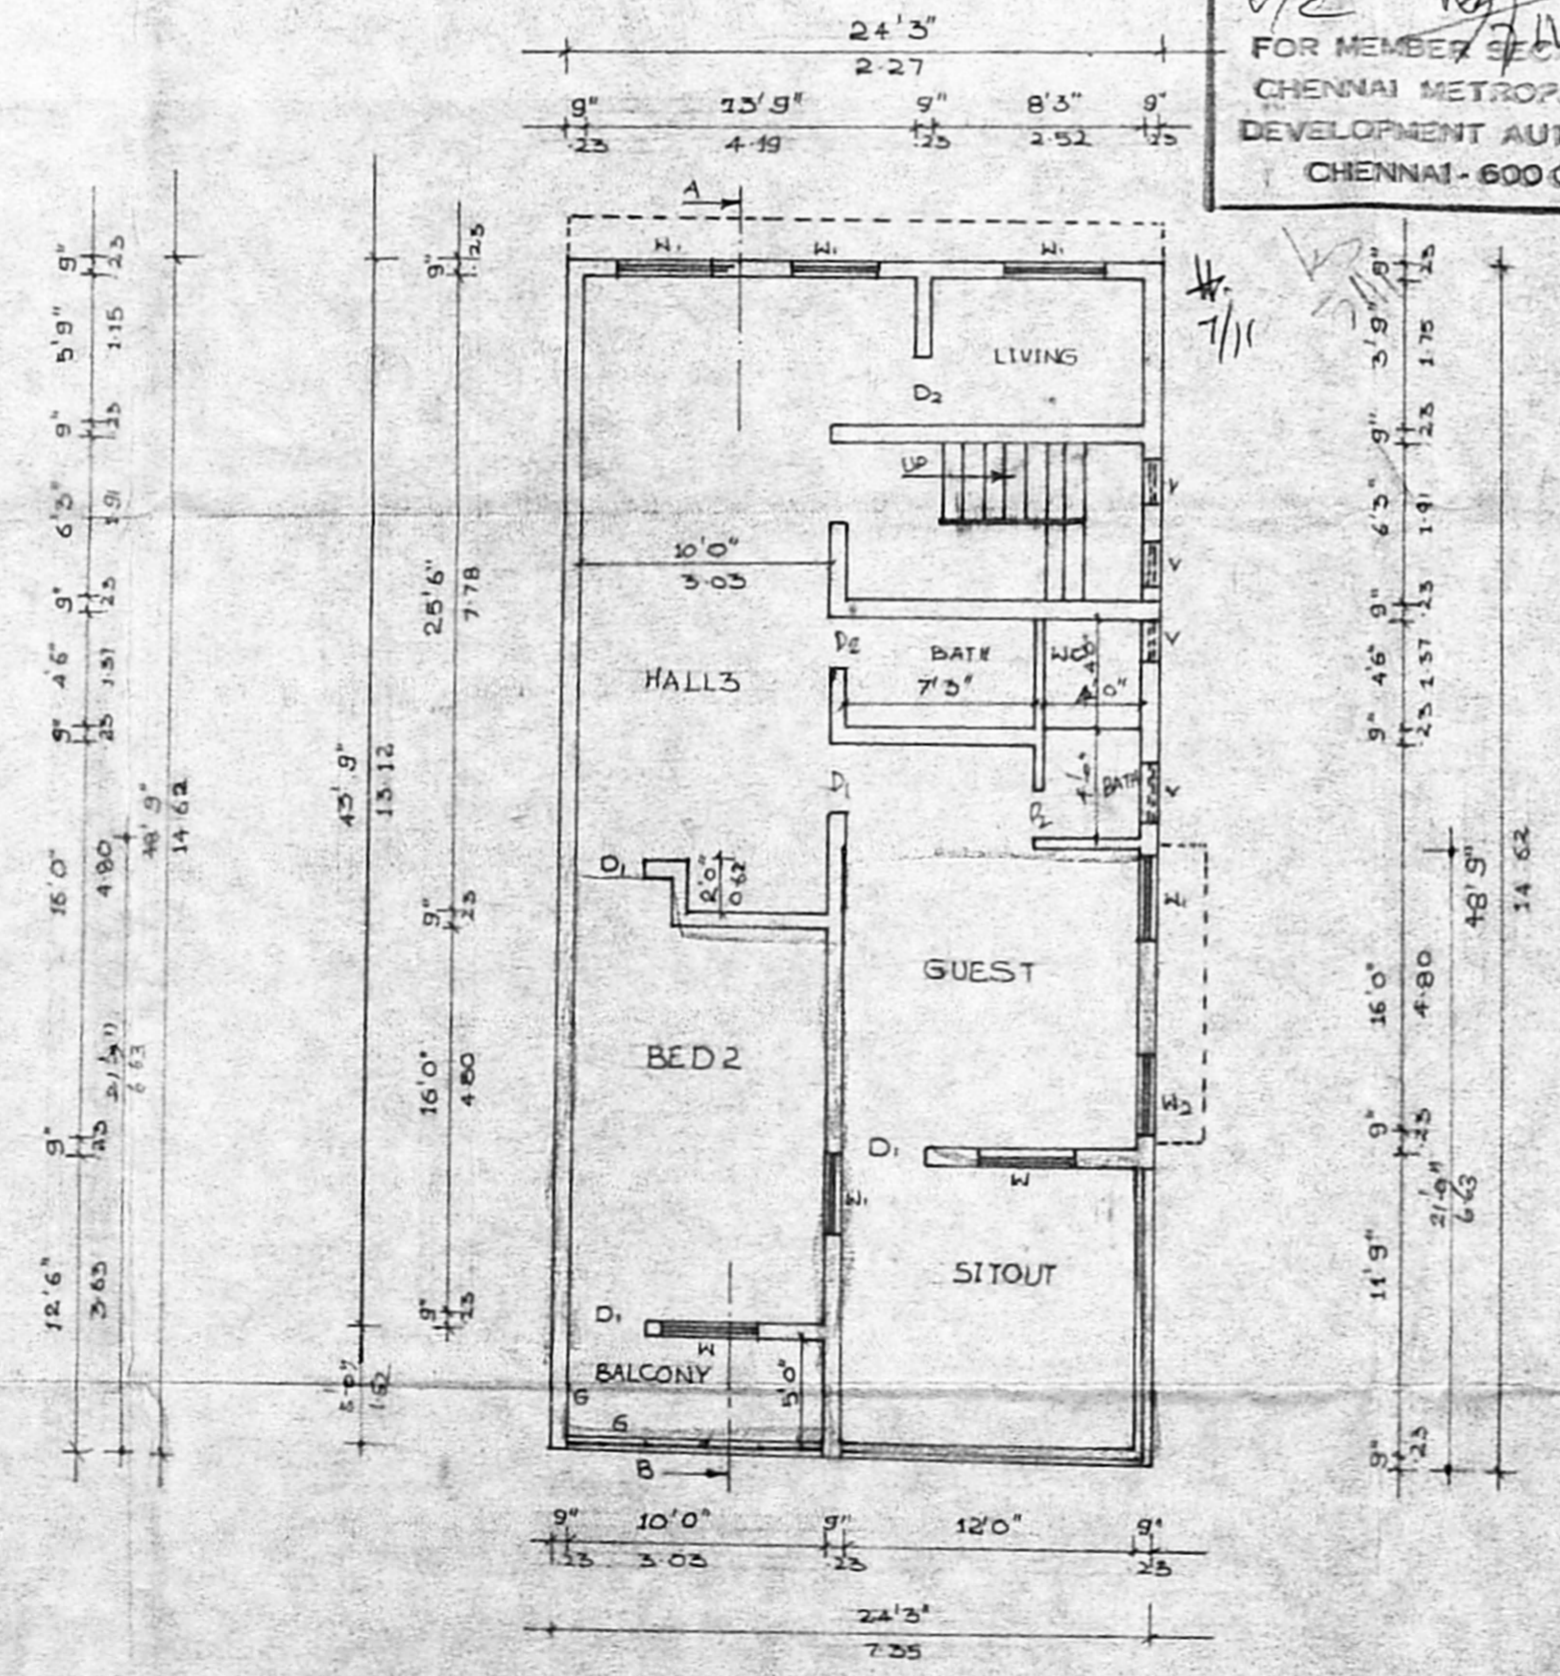

FIRST FLOOR PLAN

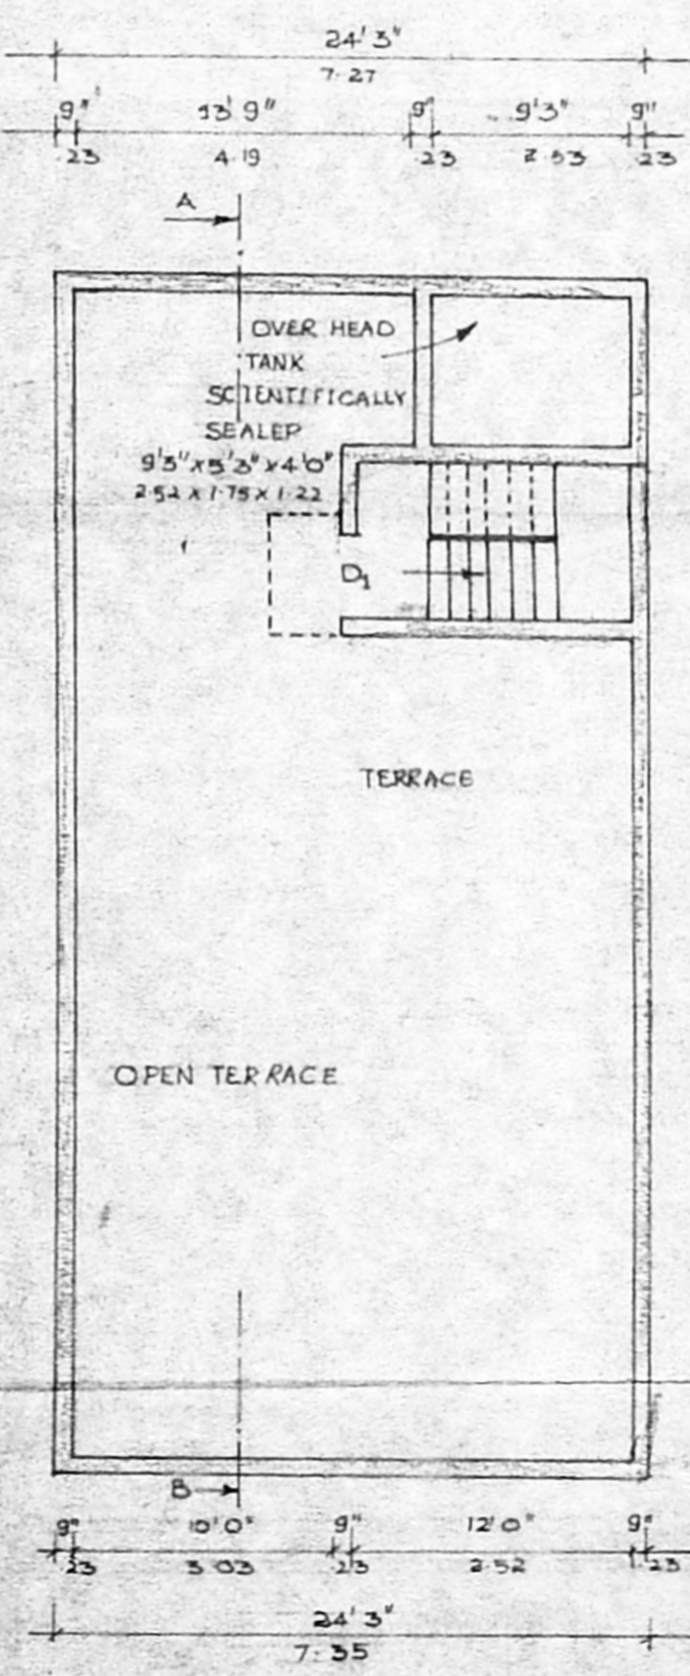

TERRACE FLOOR PLAN

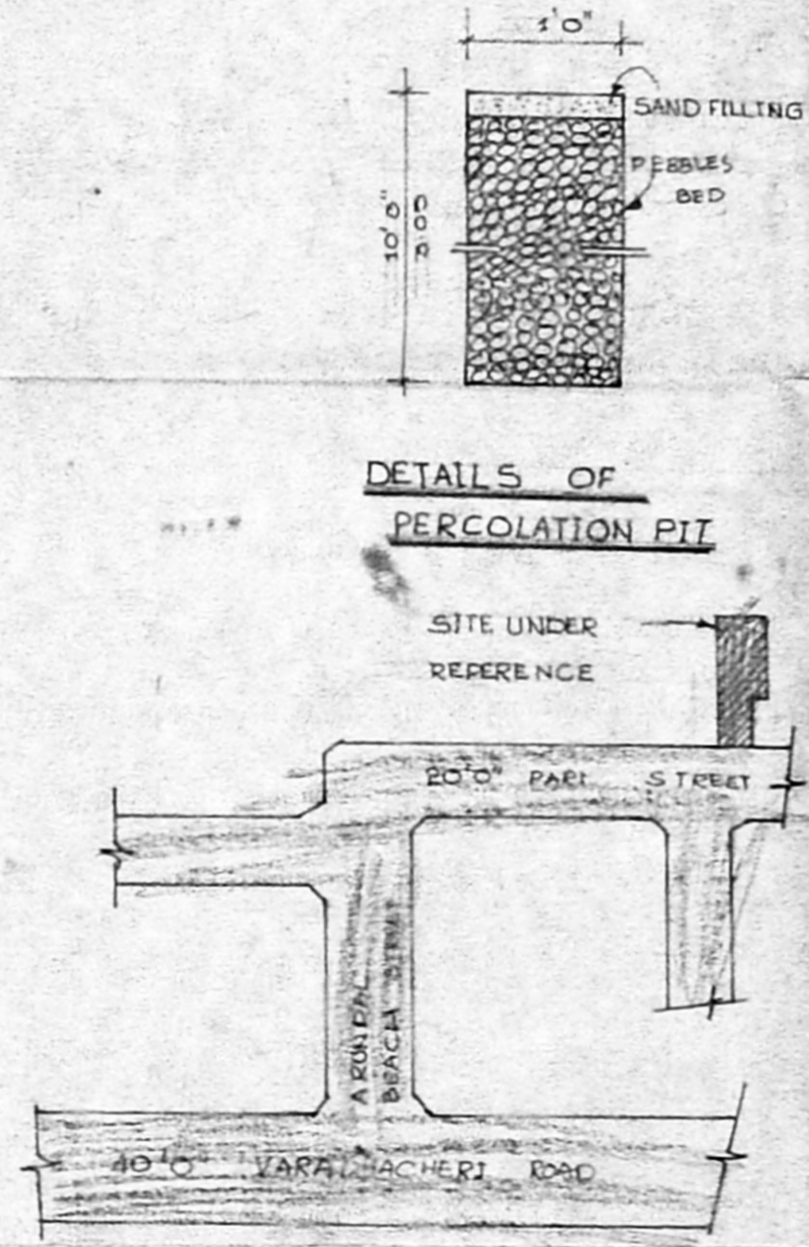

KEY PLAN (NOT TO SCALE)

**PLAN SHOWING THE
 PROPOSED ADDITIONS TO THE
 EXISTING BUILDING AT
 PLOT NO : H6/6 IN S.NO: 168 PART OF
 BASENT NAGAR EXTENSION
 PHASE-I, THIRUVANMEYUR
 VILLAGE, CHENNAI-600 090.**

SCALE : 1" = 8'0"

OWNER'S SIGN.

K. KUMAR, B.E., M.E., F.V., I.P.M.M., C. ENG. (IND) M.I.C.A.
 CONSULTING ENGINEER
 LICENCED SURVEYOR CLASS I
 CORPORATION OF MADRAS
 LICENCE No. 11/95-96
 K. KUMAR
 B.E., M.E., F.V., I.P.M.M., C. ENG. (IND) M.I.C.A.
 CHARTERED ENGINEER/APPROVED VALUER
 59, THIRD MAIN ROAD, K.B. NAGAR, ADYAR
 MADRAS-600 020 ☎: 412795
 LICENSED SURVEYOR SIGN.