


\* sub to same was already inspected


33  
14/8/14

A/25090/429/92


Planning Permit No. **APPROVED**  
SUBJECT TO THE CONDITIONS IN THIS OFFICE LETTER.  
No. **17867/92**  
FOR MEMBER SECRETARY  
CHENNAI METROPOLITAN  
DEVELOPMENT AUTHORITY  
CHENNAI - 600 003.

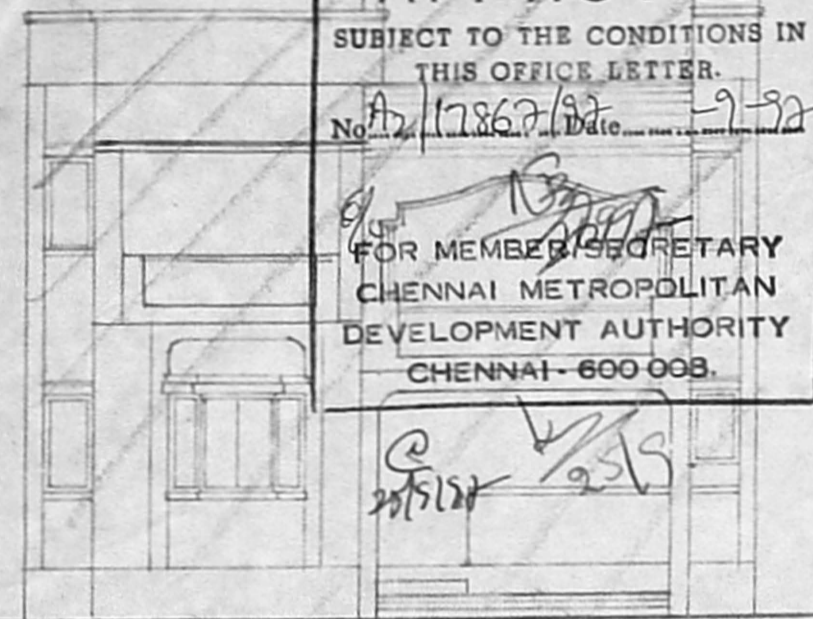


FRONT ELEVATION

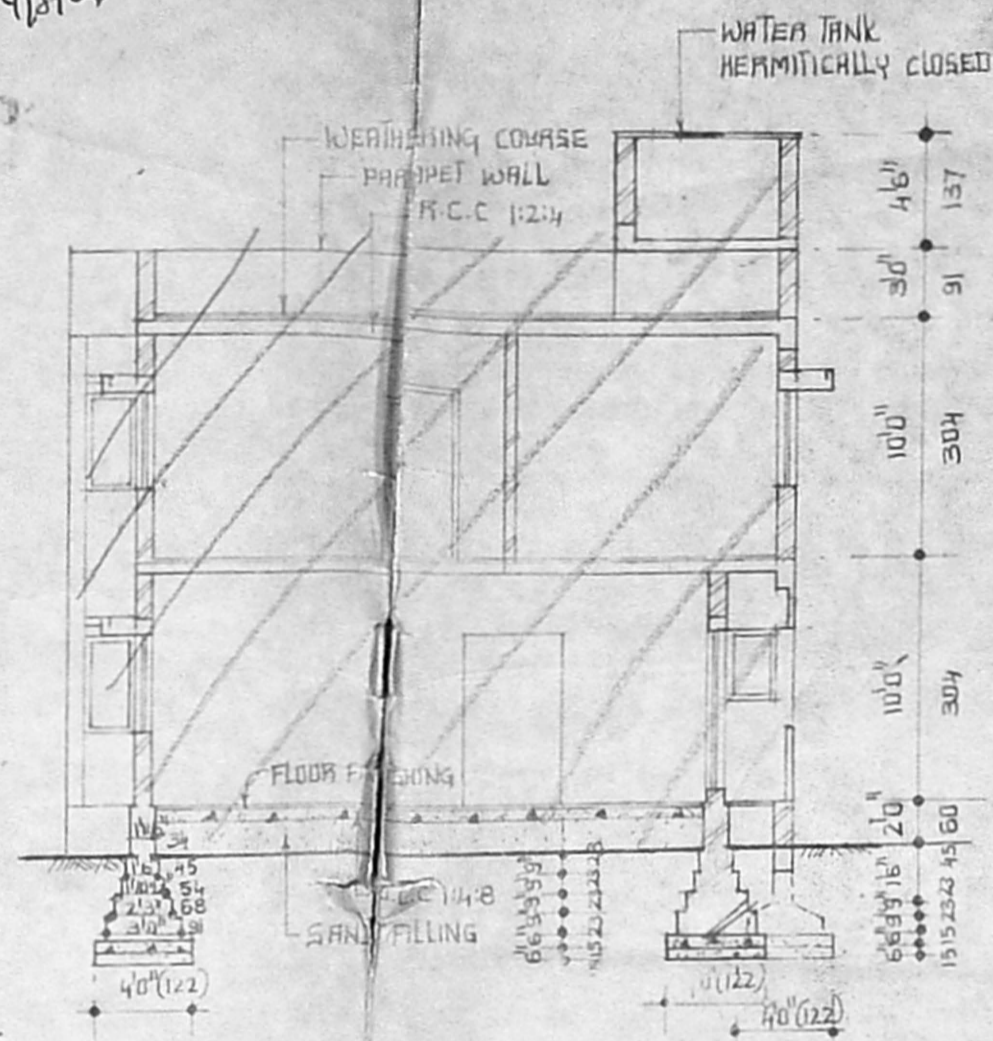


SECTION-A B

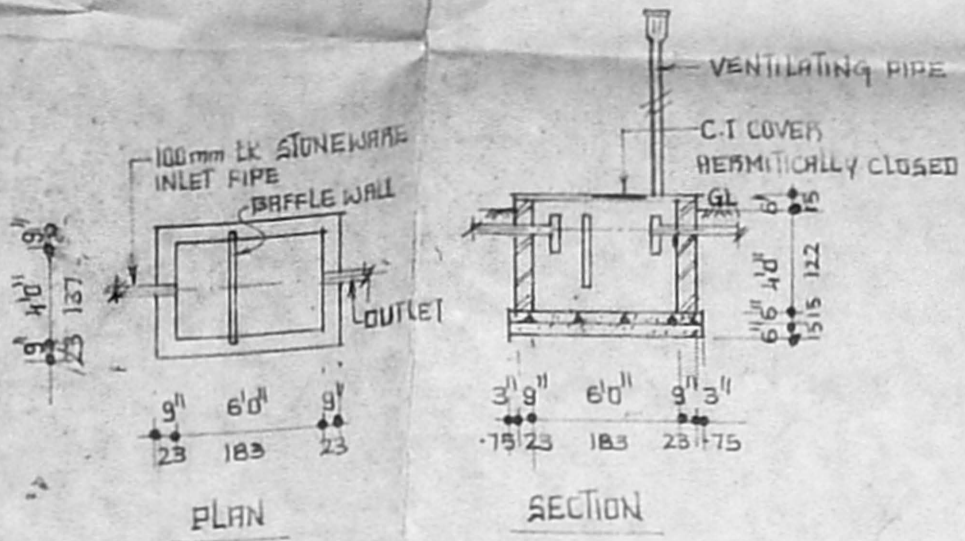


SEPTIC TANK DETAIL

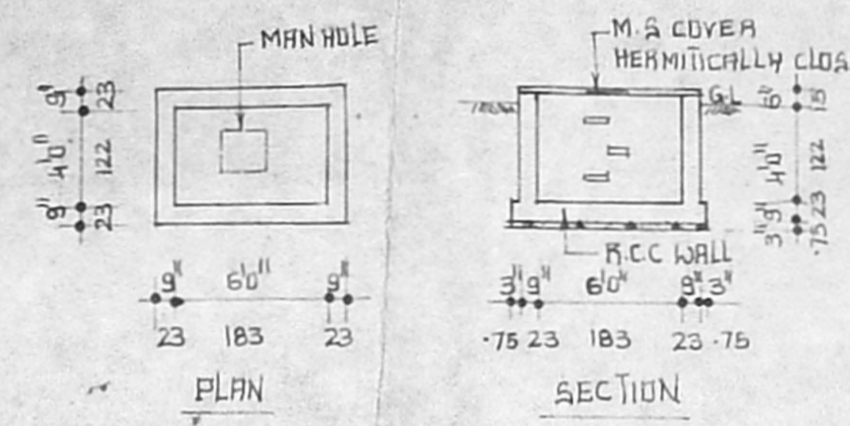


SUMP DETAIL

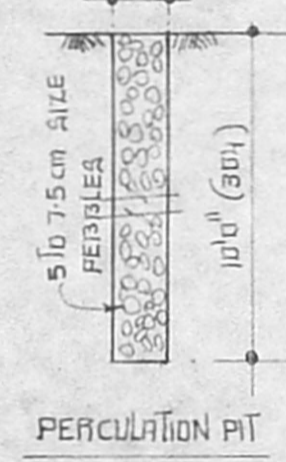

PERCOLATION PIT


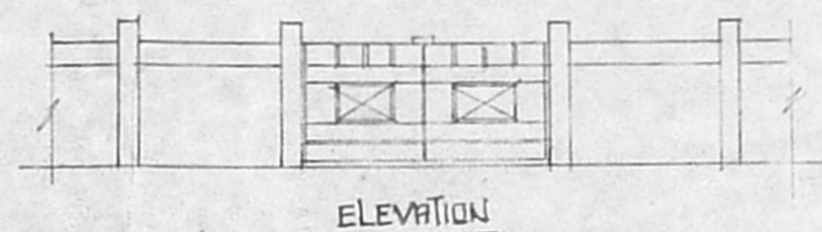


COMPOUND WALL & GATE DETAIL

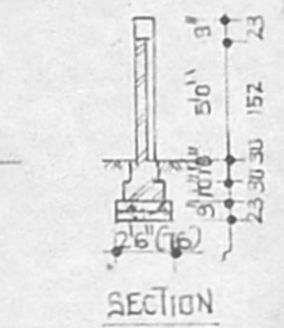


SECTION


KEY PLAN  
NOT TO SCALE

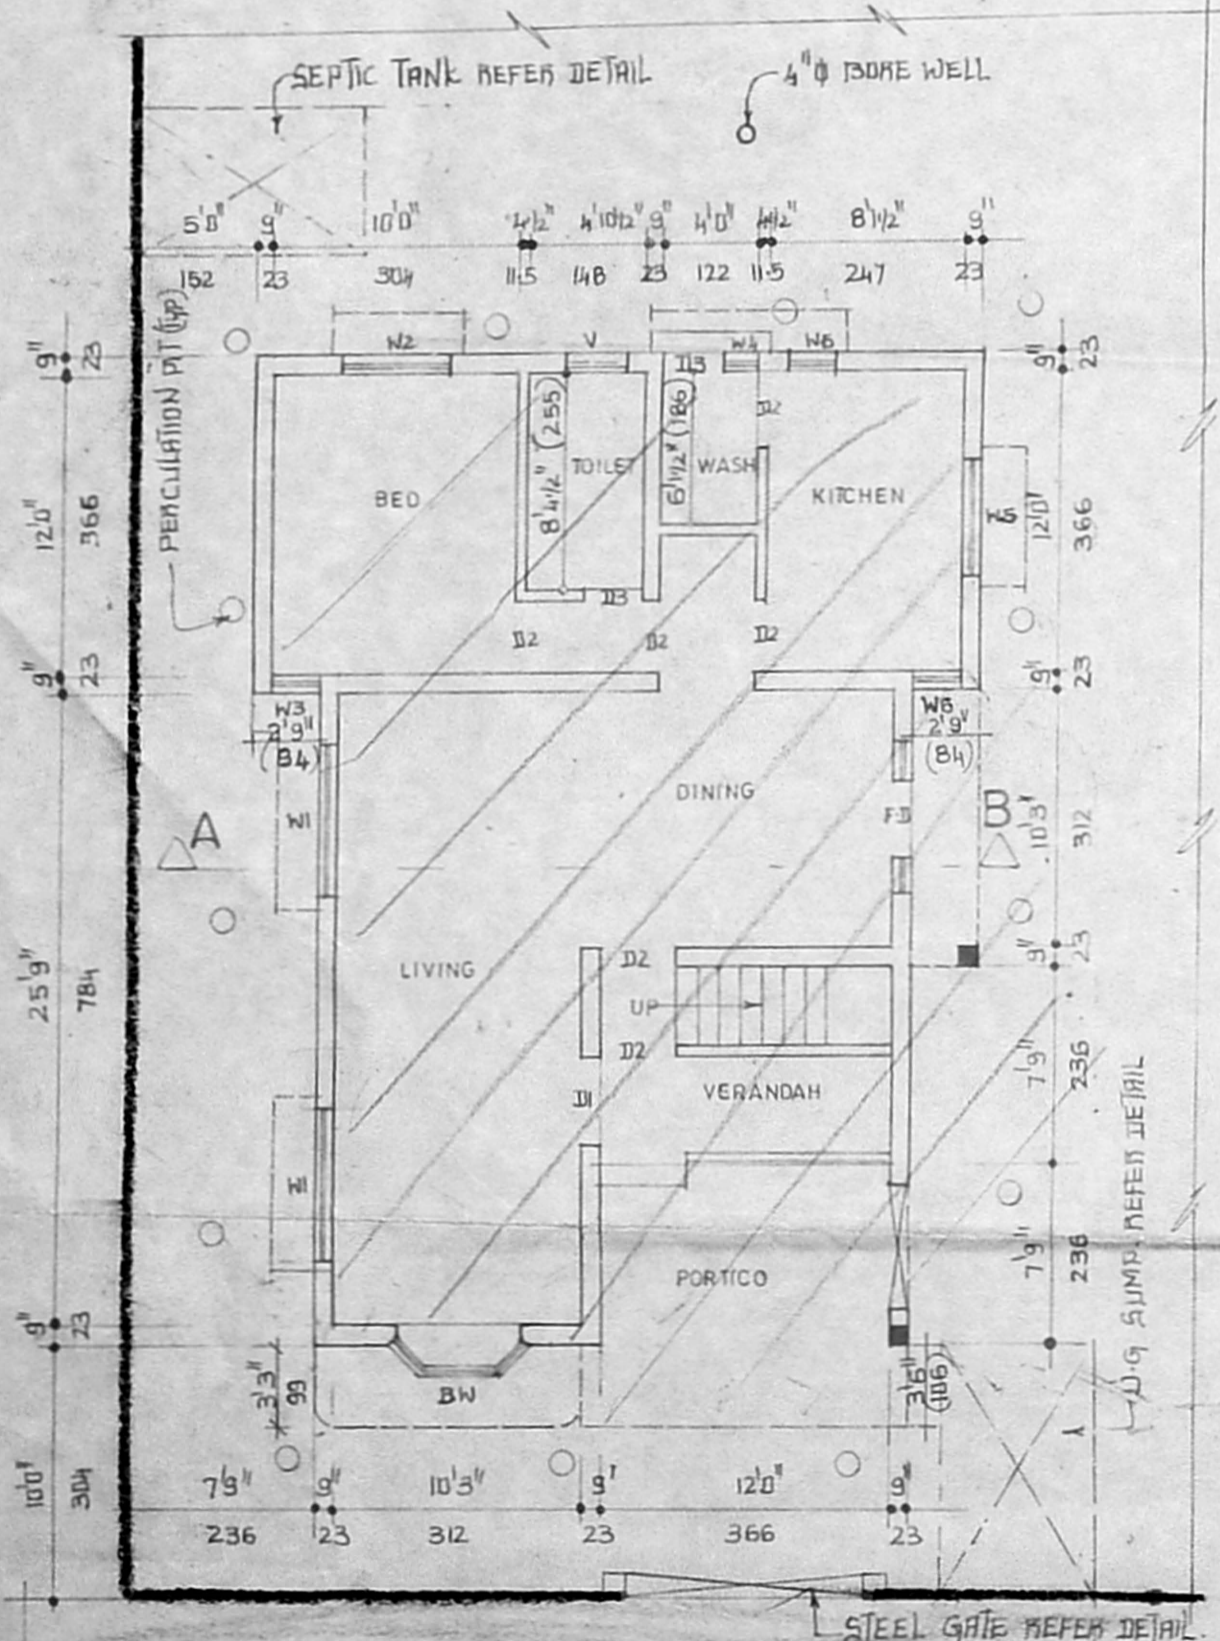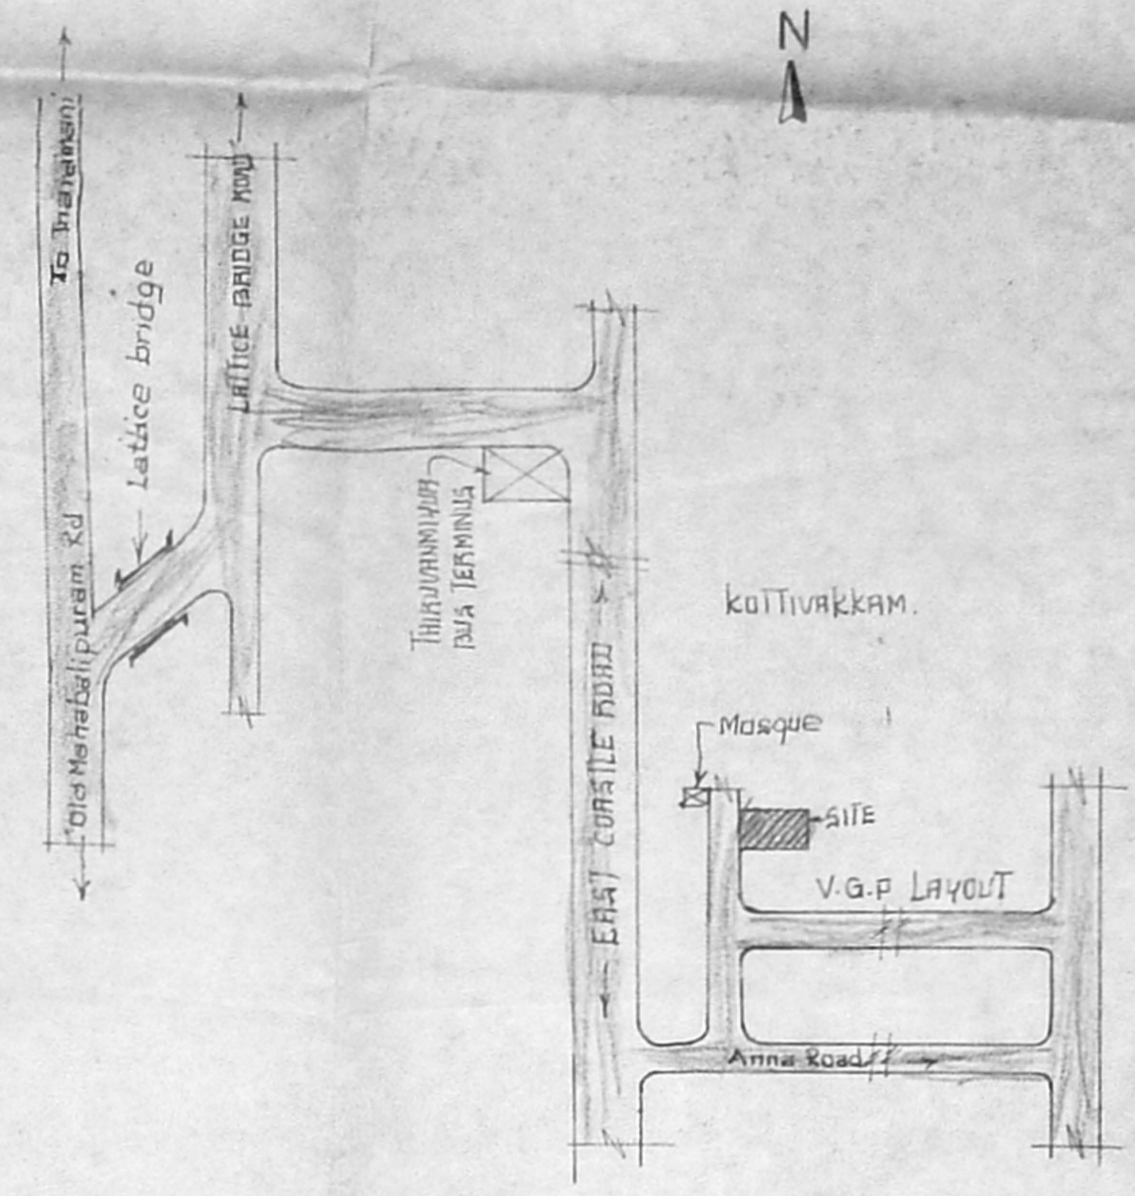


SITE CUM GROUND FLOOR PLAN

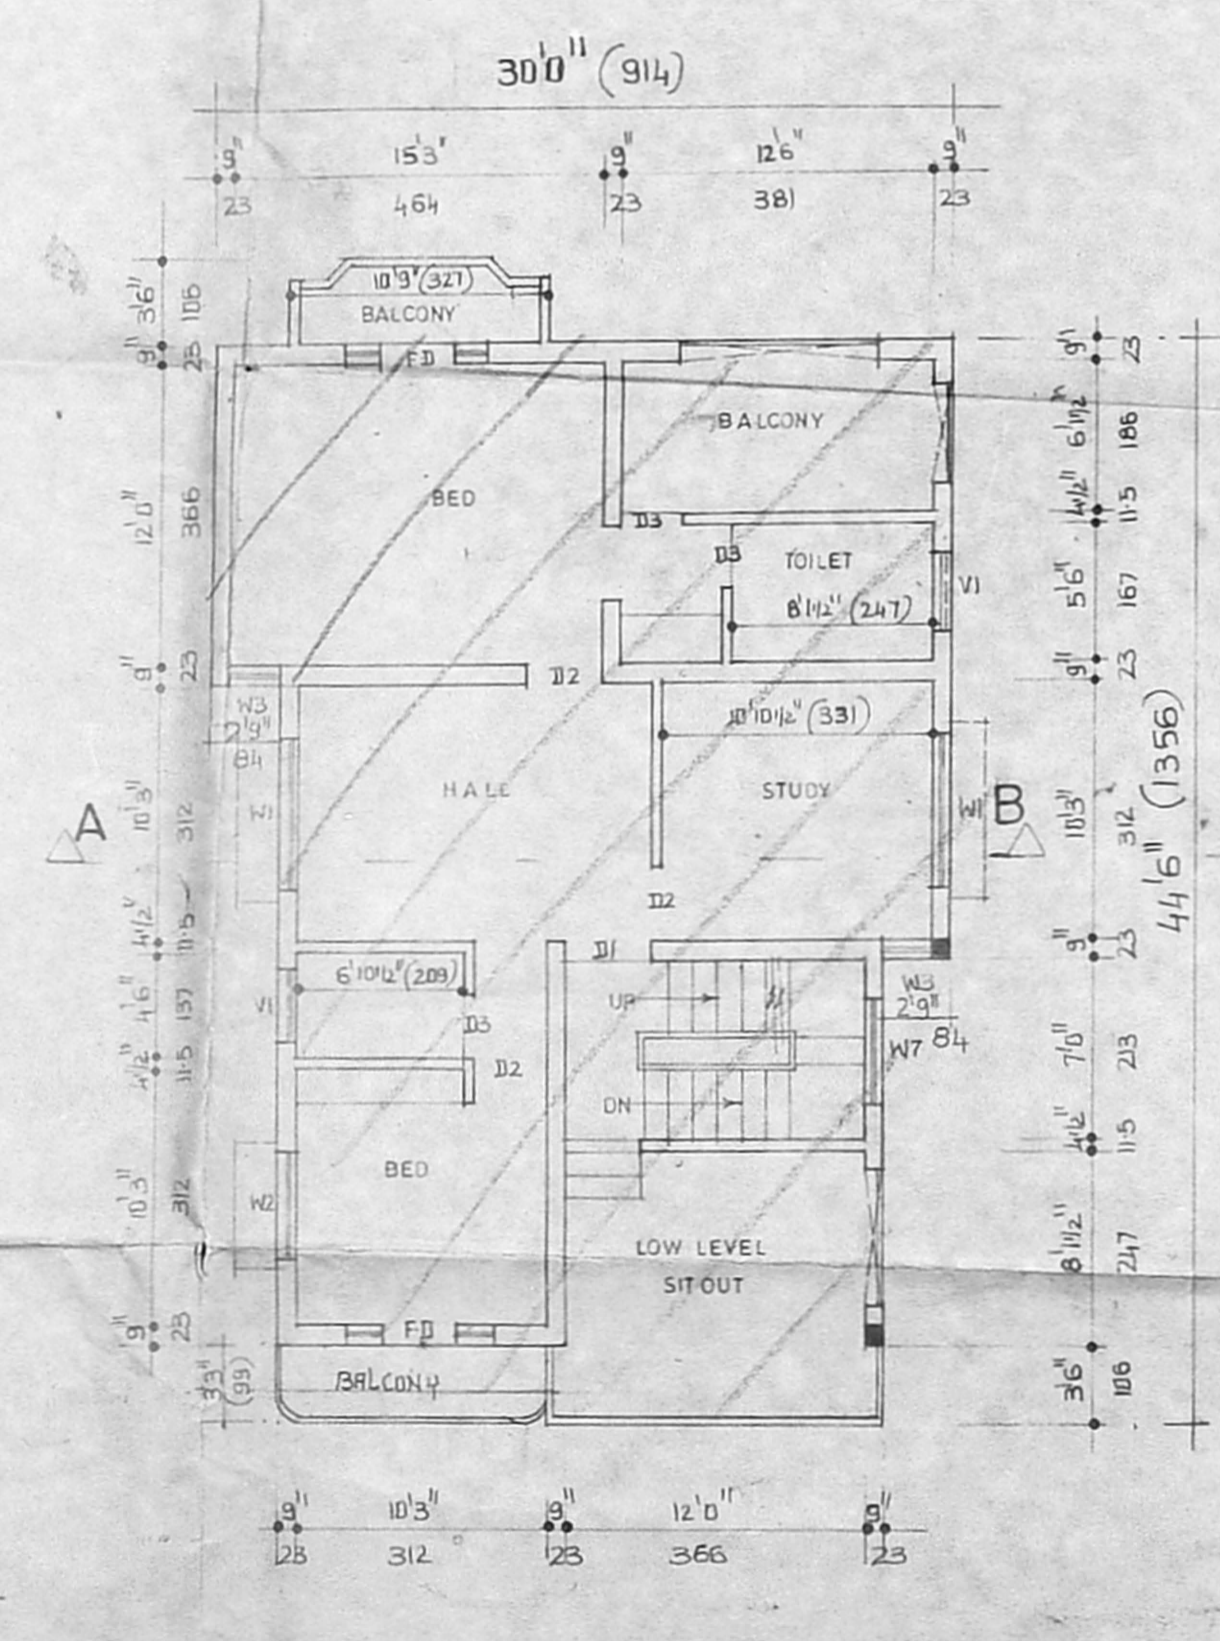

FIRST FLOOR PLAN

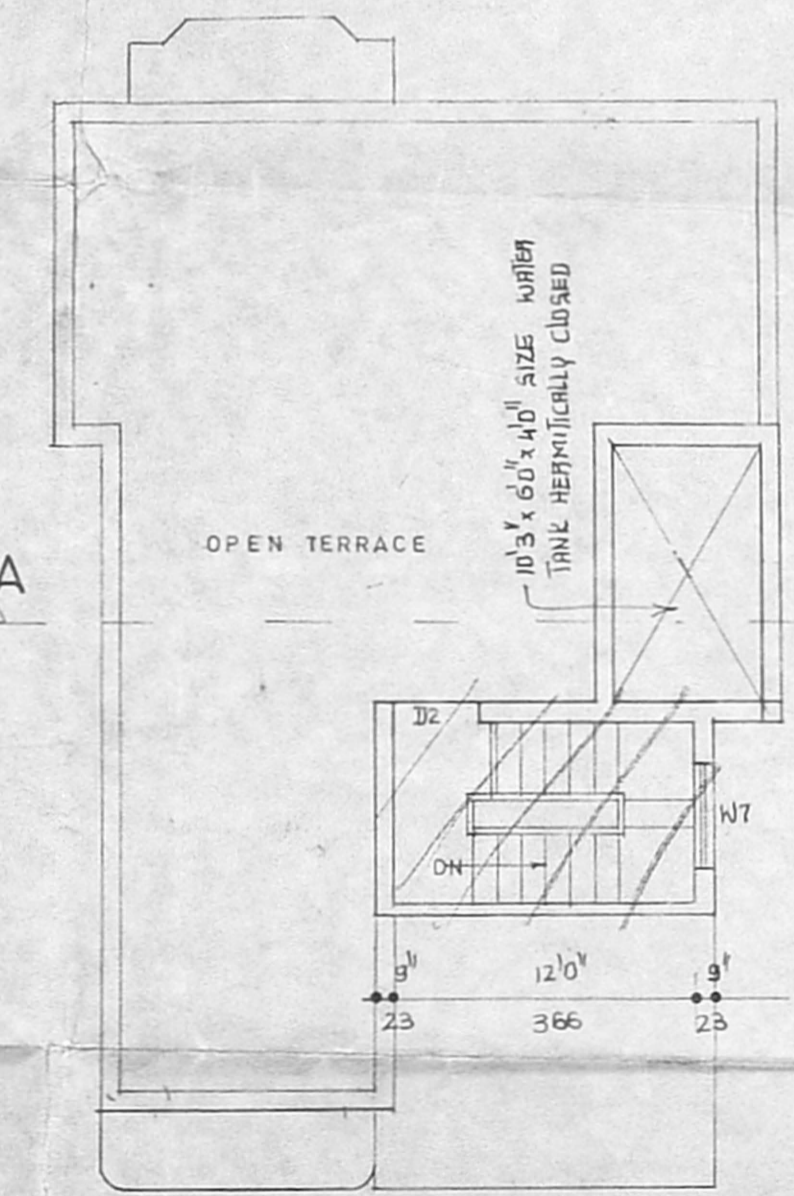

TERRACE FLOOR PLAN

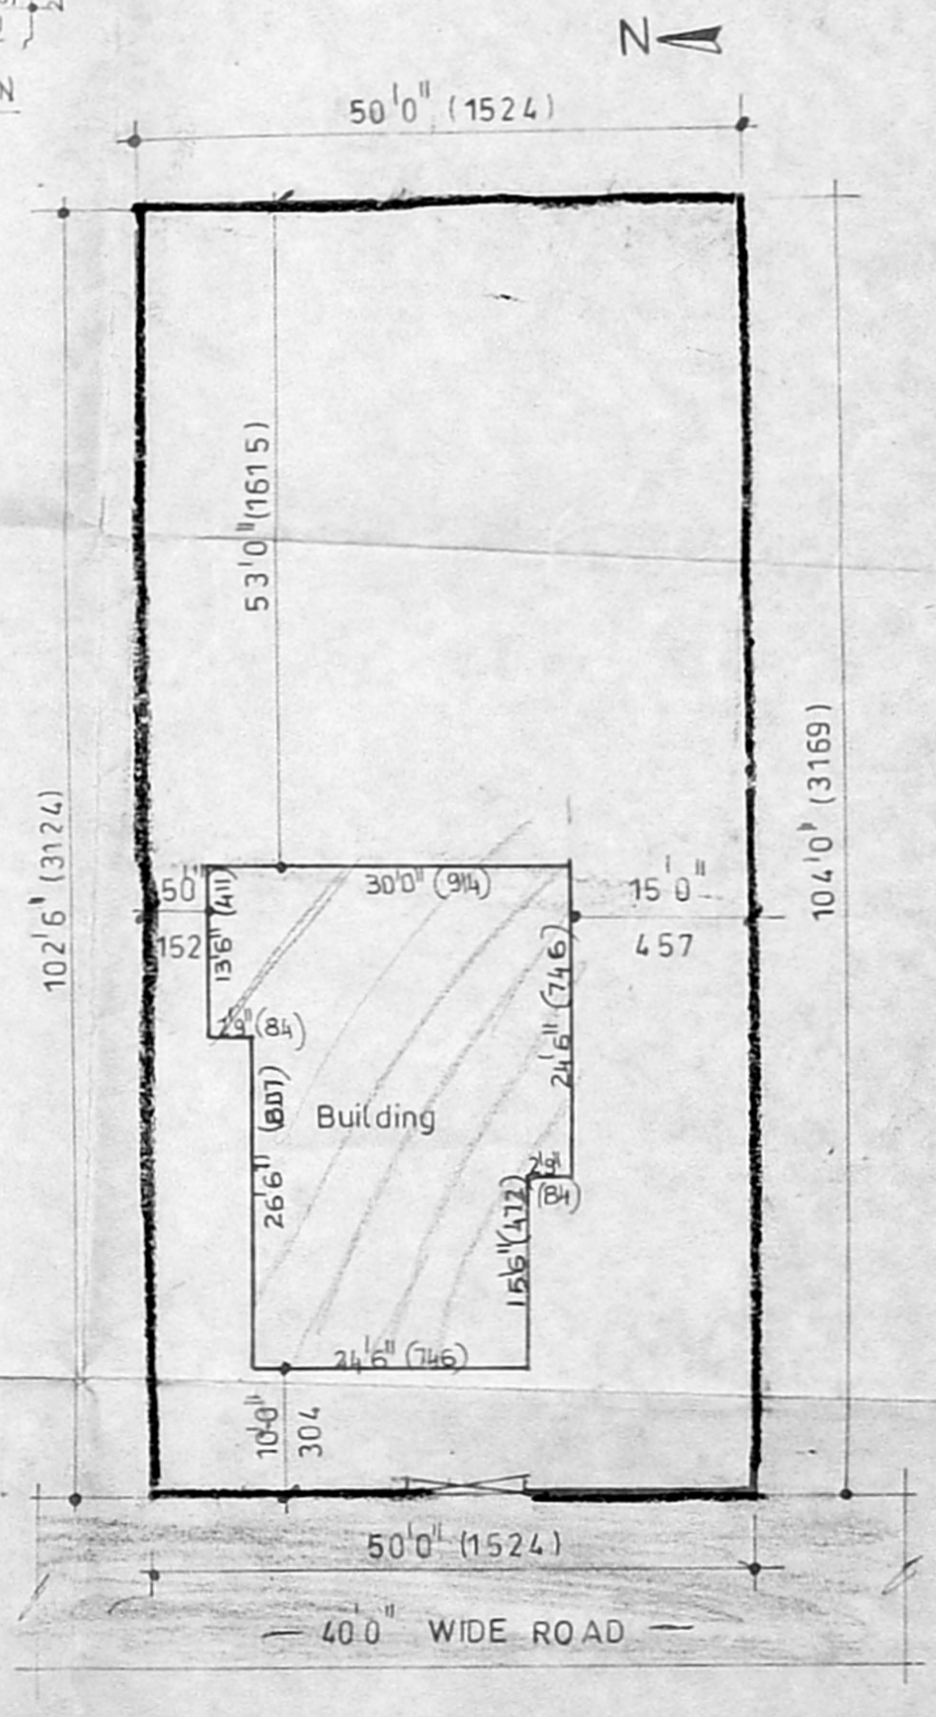

SITE PLAN SCALE - 1"=16'0"

PLAN SHOWING THE REGULARIZATION OF THE EXISTING RESIDENTIAL BUILDING AT *E. Jay's Nagar, Salem* PLOT No. 114, COMPRISED IN S.No 1/1A/2A, OF No 142 PALAVAKKAM VILLAGE, SAIDAPET(Tk), CHINGLEPET(Dt). IN THE LAYOUT OF No L.P.D.M./ D.D.T.P 2/75 SITUATE IN V.G.P SEA VIEW PART I.



DATE - 21/3/97. SCALE - 1"=8'0"

SCHEDULE OF JOINERY

Sl. No.	Item	Dimensions	Area
J1	DOOR	3'6" x 7'0"	106 x 213
J2	DOOR	3'0" x 7'0"	91 x 213
J3	DOOR	2'6" x 7'0"	76 x 213
W1	WINDOW	6'0" x 4'0"	183 x 122
W2	DO	4'6" x 4'0"	137 x 122
W3	DO	2'0" x 4'0"	60 x 122
W4	DO	1'6" x 4'0"	45 x 122
W5	DO	4'6" x 3'0"	137 x 91
W6	DO	2'0" x 3'0"	60 x 91
W7	DO	4'0" x 4'0"	122 x 122
V1	VENTILATOR	3'0" x 2'0"	91 x 60
F1	FRENCH DOOR	6'0" x 7'0"	183 x 213
B1	BAY WINDOW	6'0" x 4'0"	183 x 122

AREA STATEMENT.

PLOT AREA	= 5162.5 SQ.FT 479.8 SQ.M
GROUND FLOOR PLINTH AREA	= 1090.0 x 101.3 "
FIRST FLOOR PLINTH AREA	= 1190.0 x 110.6 "
TOTAL BUILT UP AREA	= 2280.0 x 211.9 "
PLOT COVERAGE	= 21.7
F.S.I	= 0.44

COLOR INDEX

REGULARIZATION		ROAD	
BOUNDARY			

OWNER  
*E. Jay's Nagar*

LICENSED SURVEYOR  
*R. Rajasekaran*  
R. RAJASEKARAN, D.C.E., (AMIE)  
Licensed Surveyor Class II  
Corporation Of Madras Licence No. 454,  
No.3, L. B. Road, Thiruvananthapuram, Madras 41