



FRONT ELEVATION

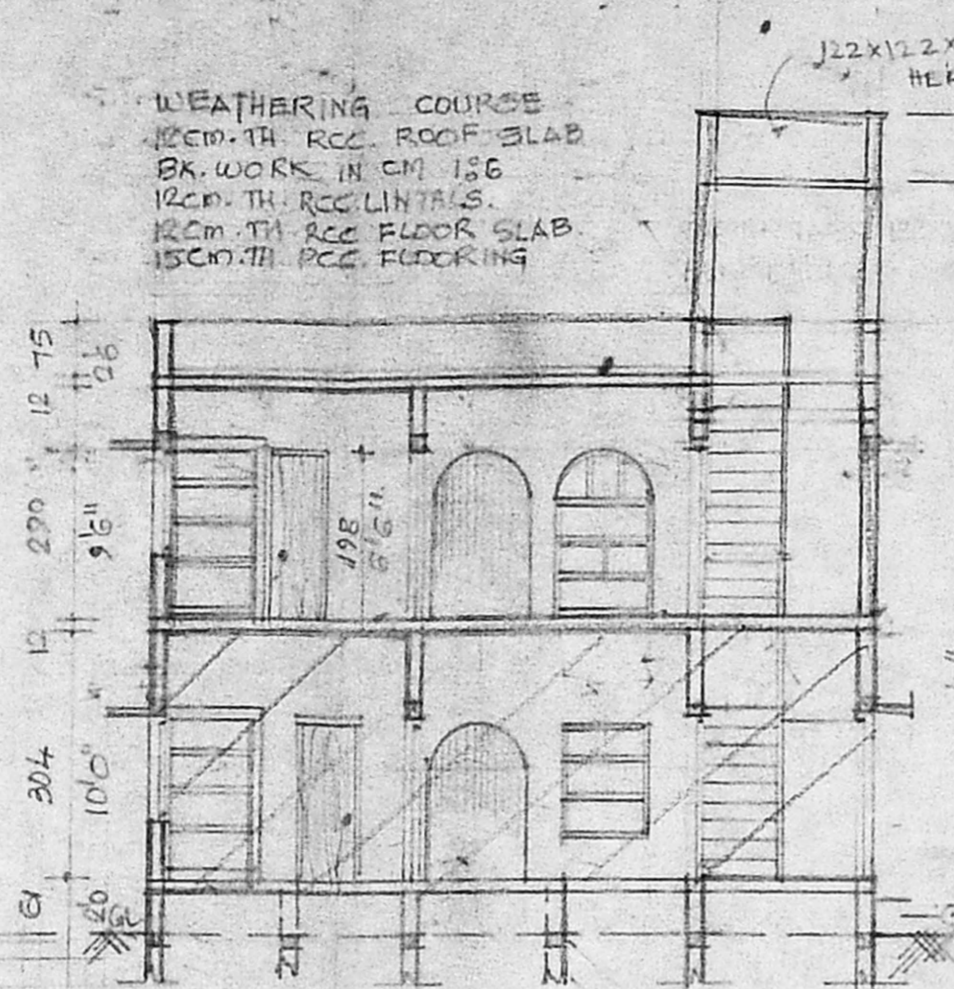

SECTION ON 'A A'

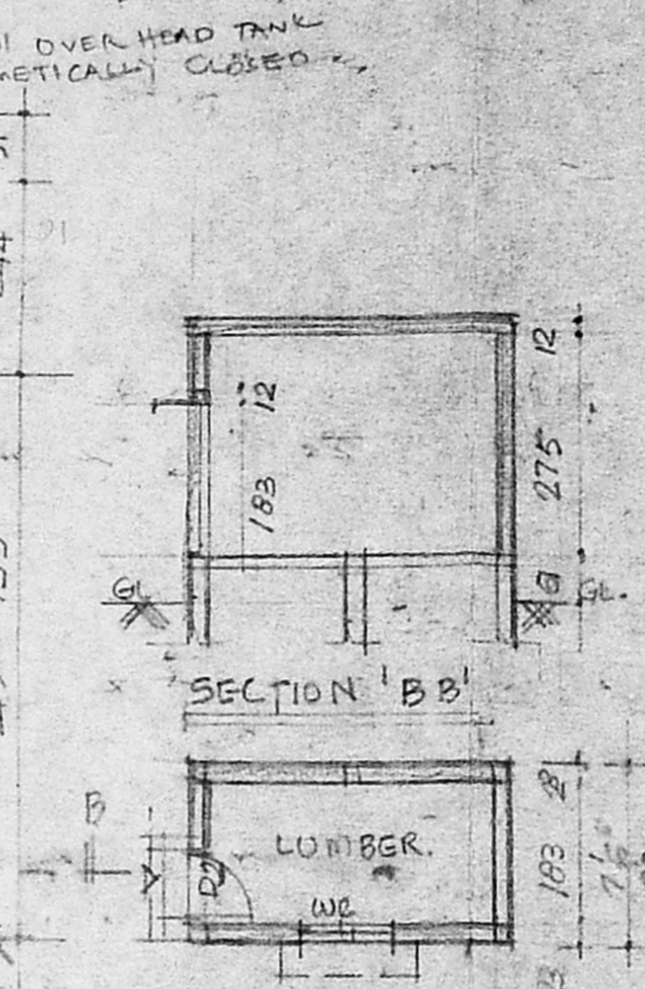


SECTION 'B B'


PLAN OF LUMBER

RECC. TIE BEAM 20X23
UNDER REAMED -
PILES FOUNDATION TO DETAIL
A/25079/4/8/97

Planning Permit No.
APPROVED
SUBJECT TO THE CONDITIONS IN
THIS OFFICE LETTER.
No. A2/1846/97 Date 9.97
FOR MEMBER SECRETARY
CHENNAI METROPOLITAN
DEVELOPMENT AUTHORITY
CHENNAI - 600 003.

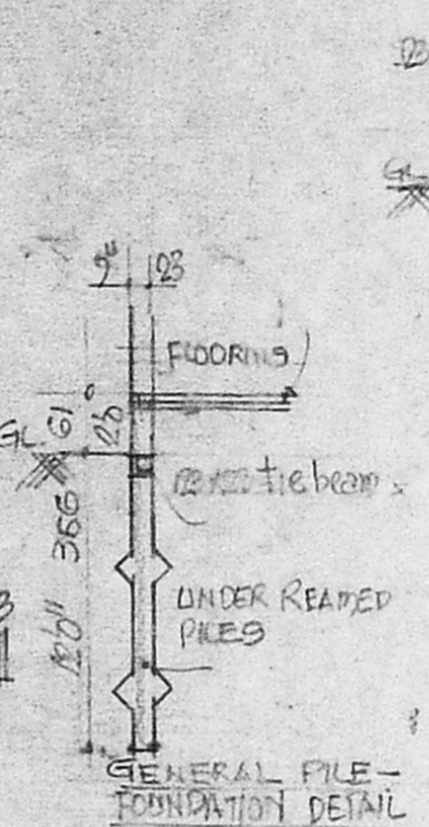

GENERAL PILE FOUNDATION DETAIL

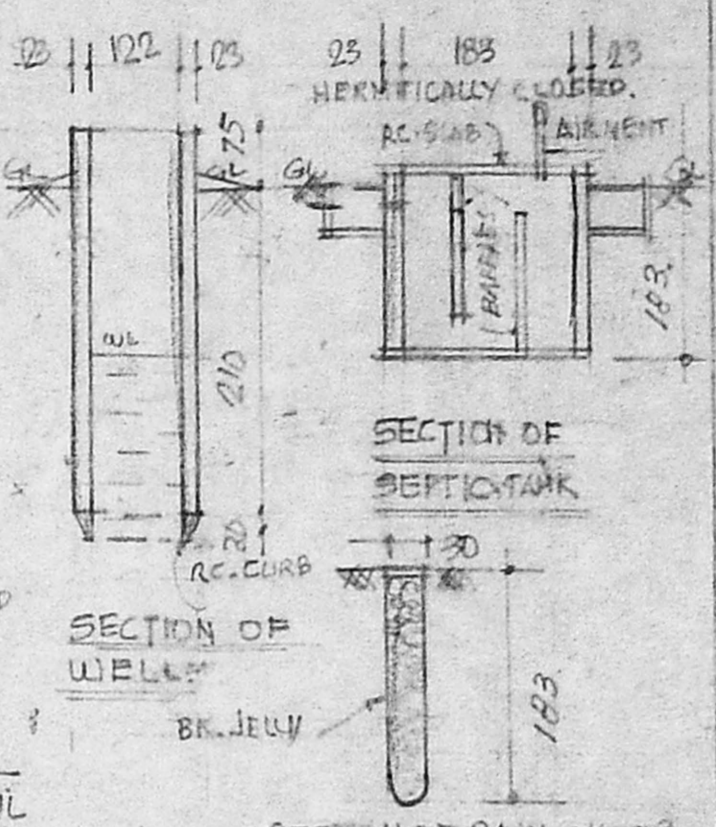


SECTION OF RAIN WATER PERCOLATOR


MINORITY TO DETAIL

D. DOOR	3'3" X 6'6"
D1 "	3'0" X 6'6"
D2 "	2'6" X 6'0"
W. WINDOW	6'0" X 4'0"
W1 "	4'0" X 4'0"
W2 "	3'0" X 4'0"
W3 "	4'6" X 3'0"


W4 WINDOW	2'6" X 3'0"
V. VENTILATOR	3'0" X 1'6"
J. JALTY	TO SIZE
WR WARD ROPE	"
CB CUP BOARD	"

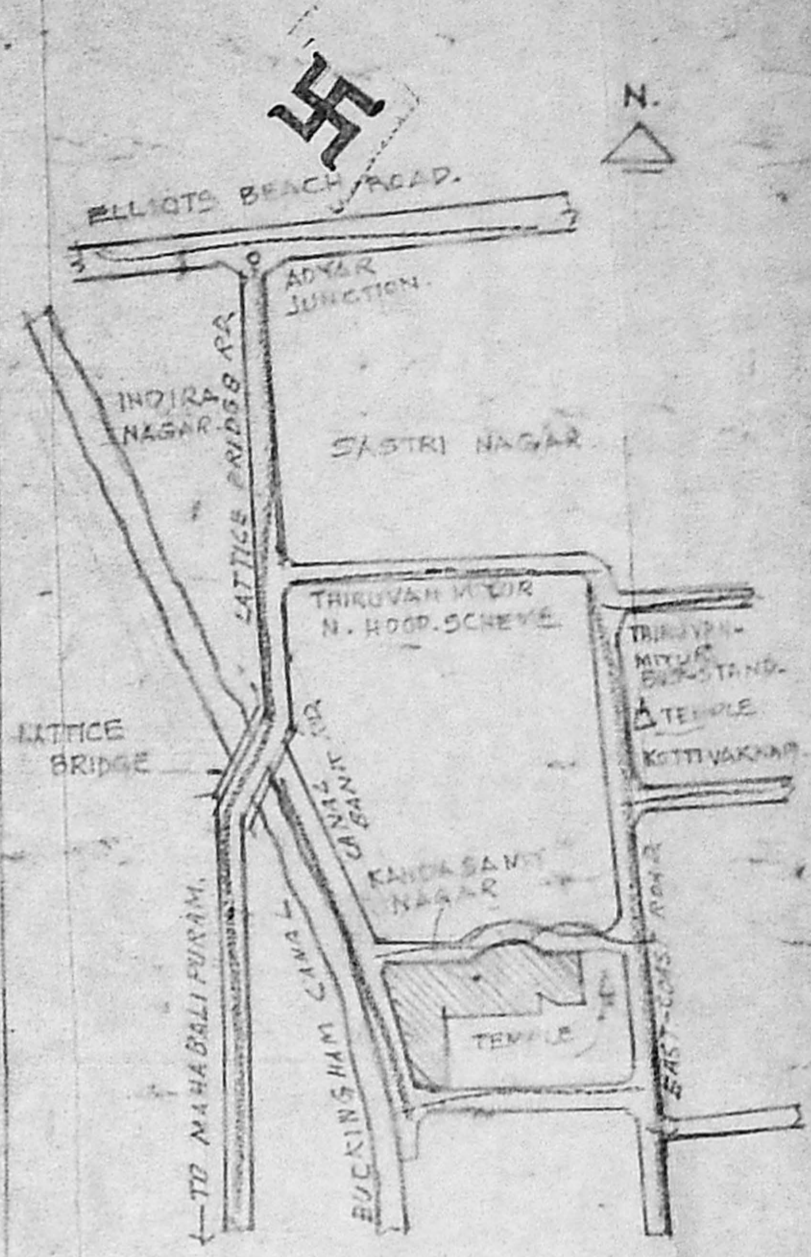


KEY PLAN NOT TO SCALE

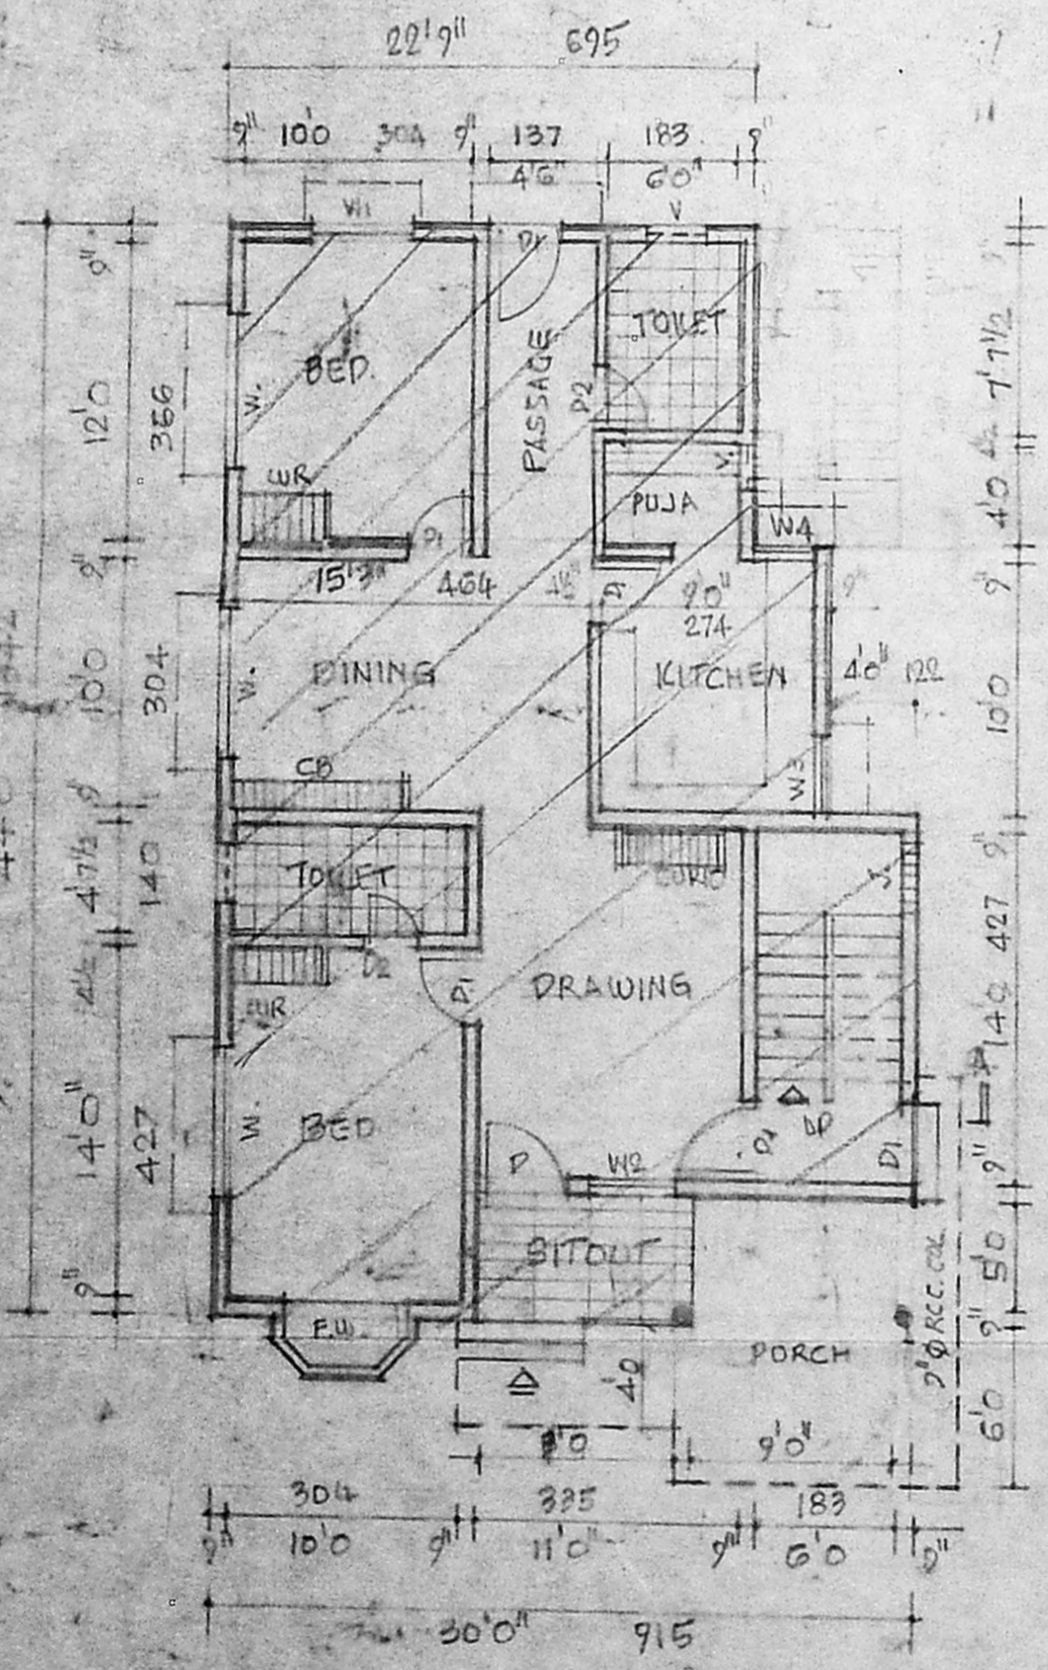


GROUND FLOOR PLAN

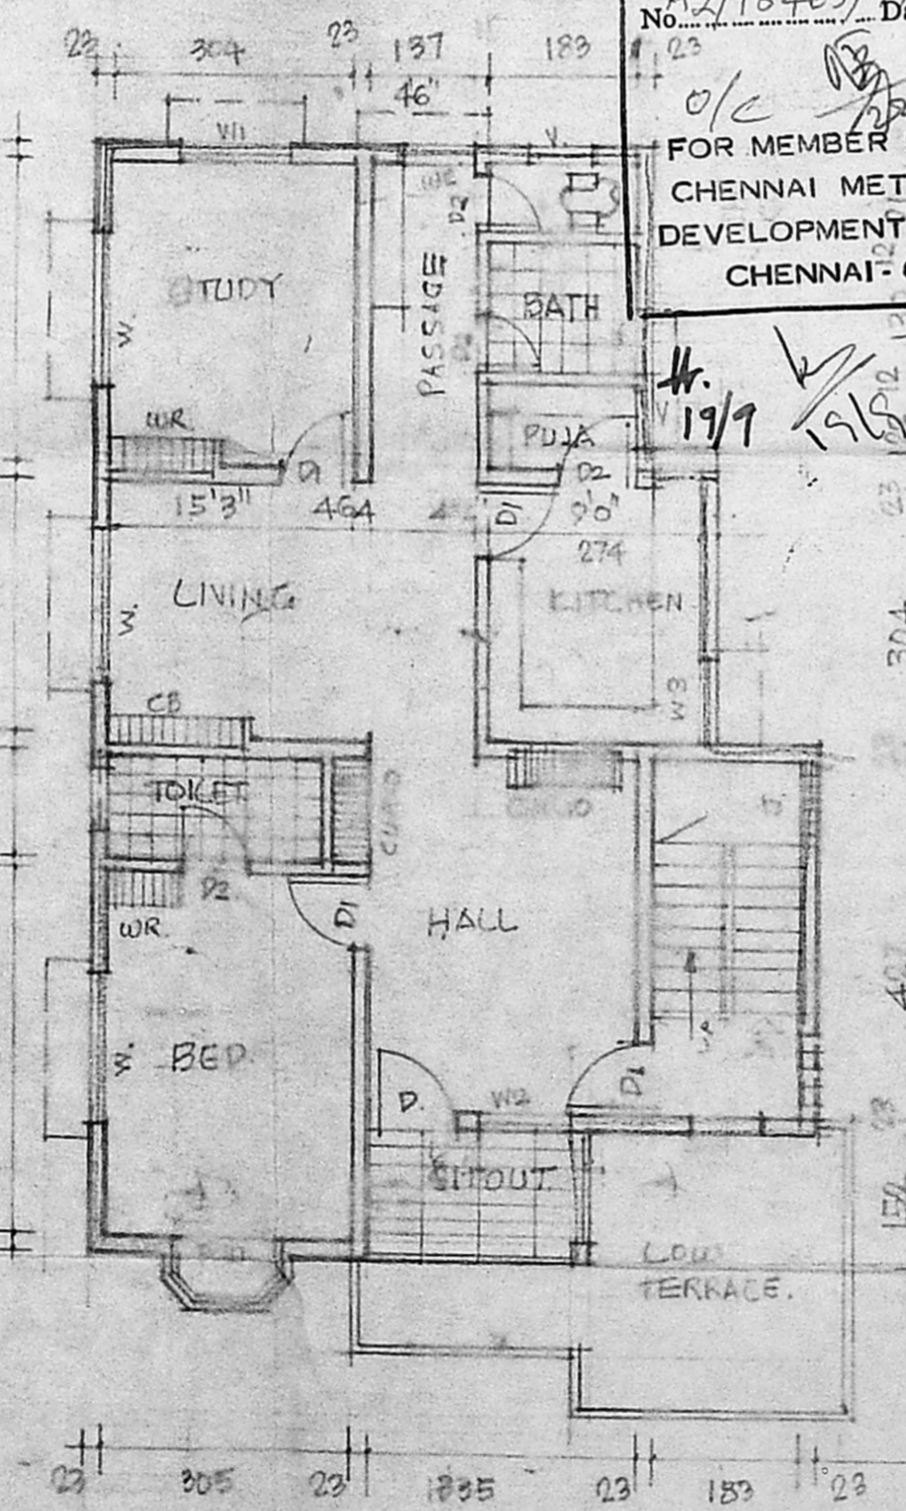

FIRST FLOOR PLAN

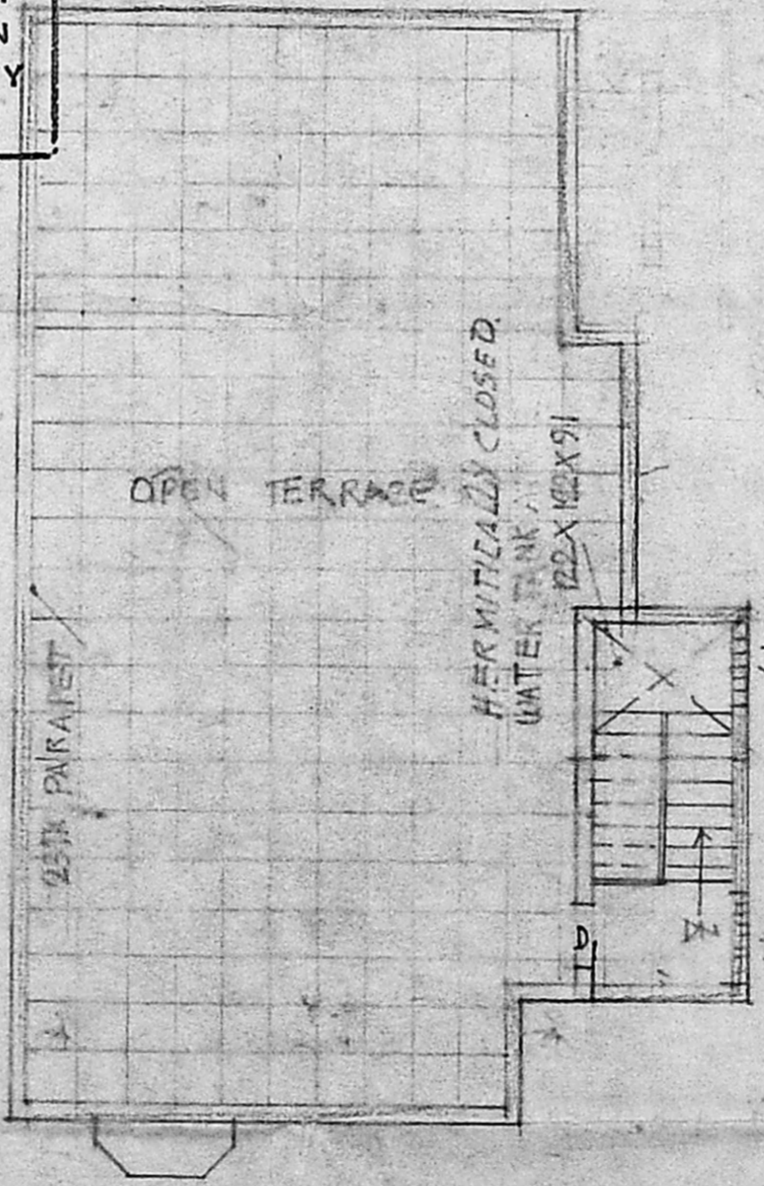

TERRACE PLAN

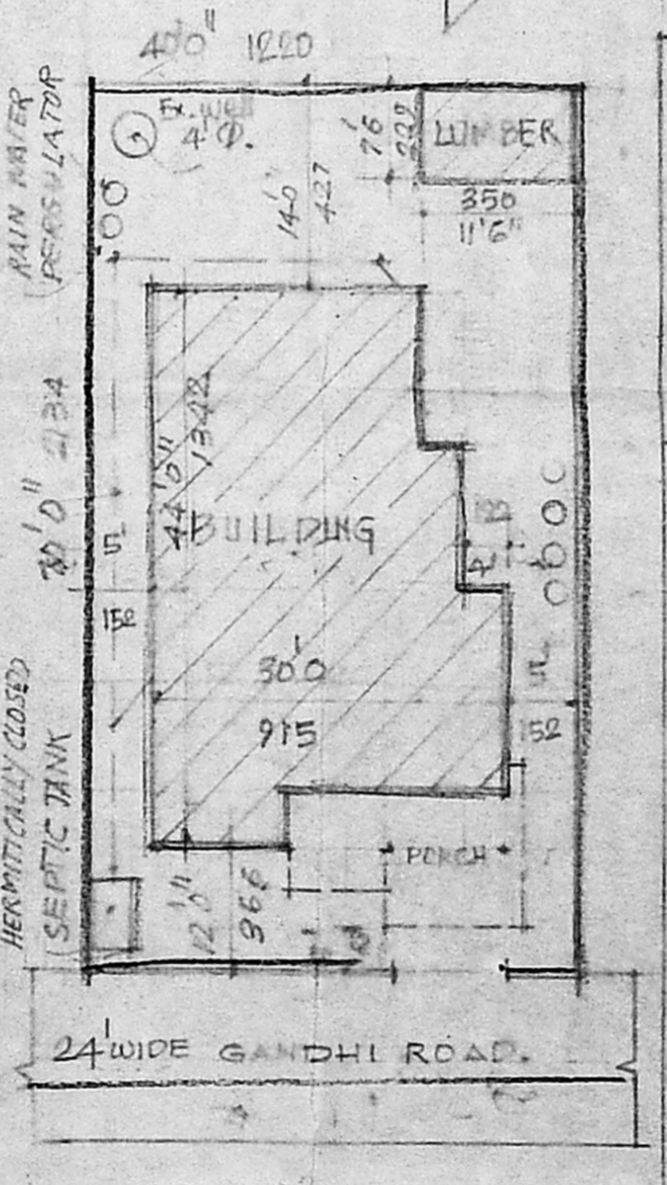

SITE PLAN SCALE 1:800

EXTENT	IN SQ. FT.	IN SQ. MT.	COLOR INDEX
THE PLOT	2800.00	262.00	EXIST. BLDG.
G. FLOOR	1242.00	115.10	PROP.
F. FLOOR	1120.00	104.75	BOUNDARY
LUMBER	86.25	8.10	ROADS
TOTAL	2448.25	228.95	
COVERAGE	47%		
FBI	1.14		

PLAN SHOWING TO REGULARIZE
THE EXISTING BUILDING AND PROPOSED
CONSTRUCTION IN DR. 22/53/03/1/1/1
T-3 CROSS STREET, KANDASAMY NAGAR
PALAVAKKAM VILLAGE, SAIDAPET
TALUK, CHINGLEPUT DISTRICT.

5.89.14 X 115.10 . APP2 LAY-OUT L.P.D.D. 125/74V
OWNER: THE J. PADMAVATHI.

R. Mohan Rao D.C.E.,
PHONE: 424 8370
LICENSED SURVEYOR
CORPORATION OF MADRAS
REG. NO. 14.
AMBATTUR TOWN SHIP
ALAMBUR MUNICIPALITY
CONSULTING ENGINEER.
Office: 13 Madley Road
T. Nagar, MADRAS - 600 017
LICENSED SURVEYOR.