



FRONT ELEVATION

APPROVED  
 SUBJECT TO THE CONDITIONS IN THIS OFFICE LETTER  
 No. 12/19824/97 12.97  
 FOR MEMBER SECRETARY  
 CHENNAI METROPOLITAN  
 DEVELOPMENT AUTHORITY  
 CHENNAI - 600 008.

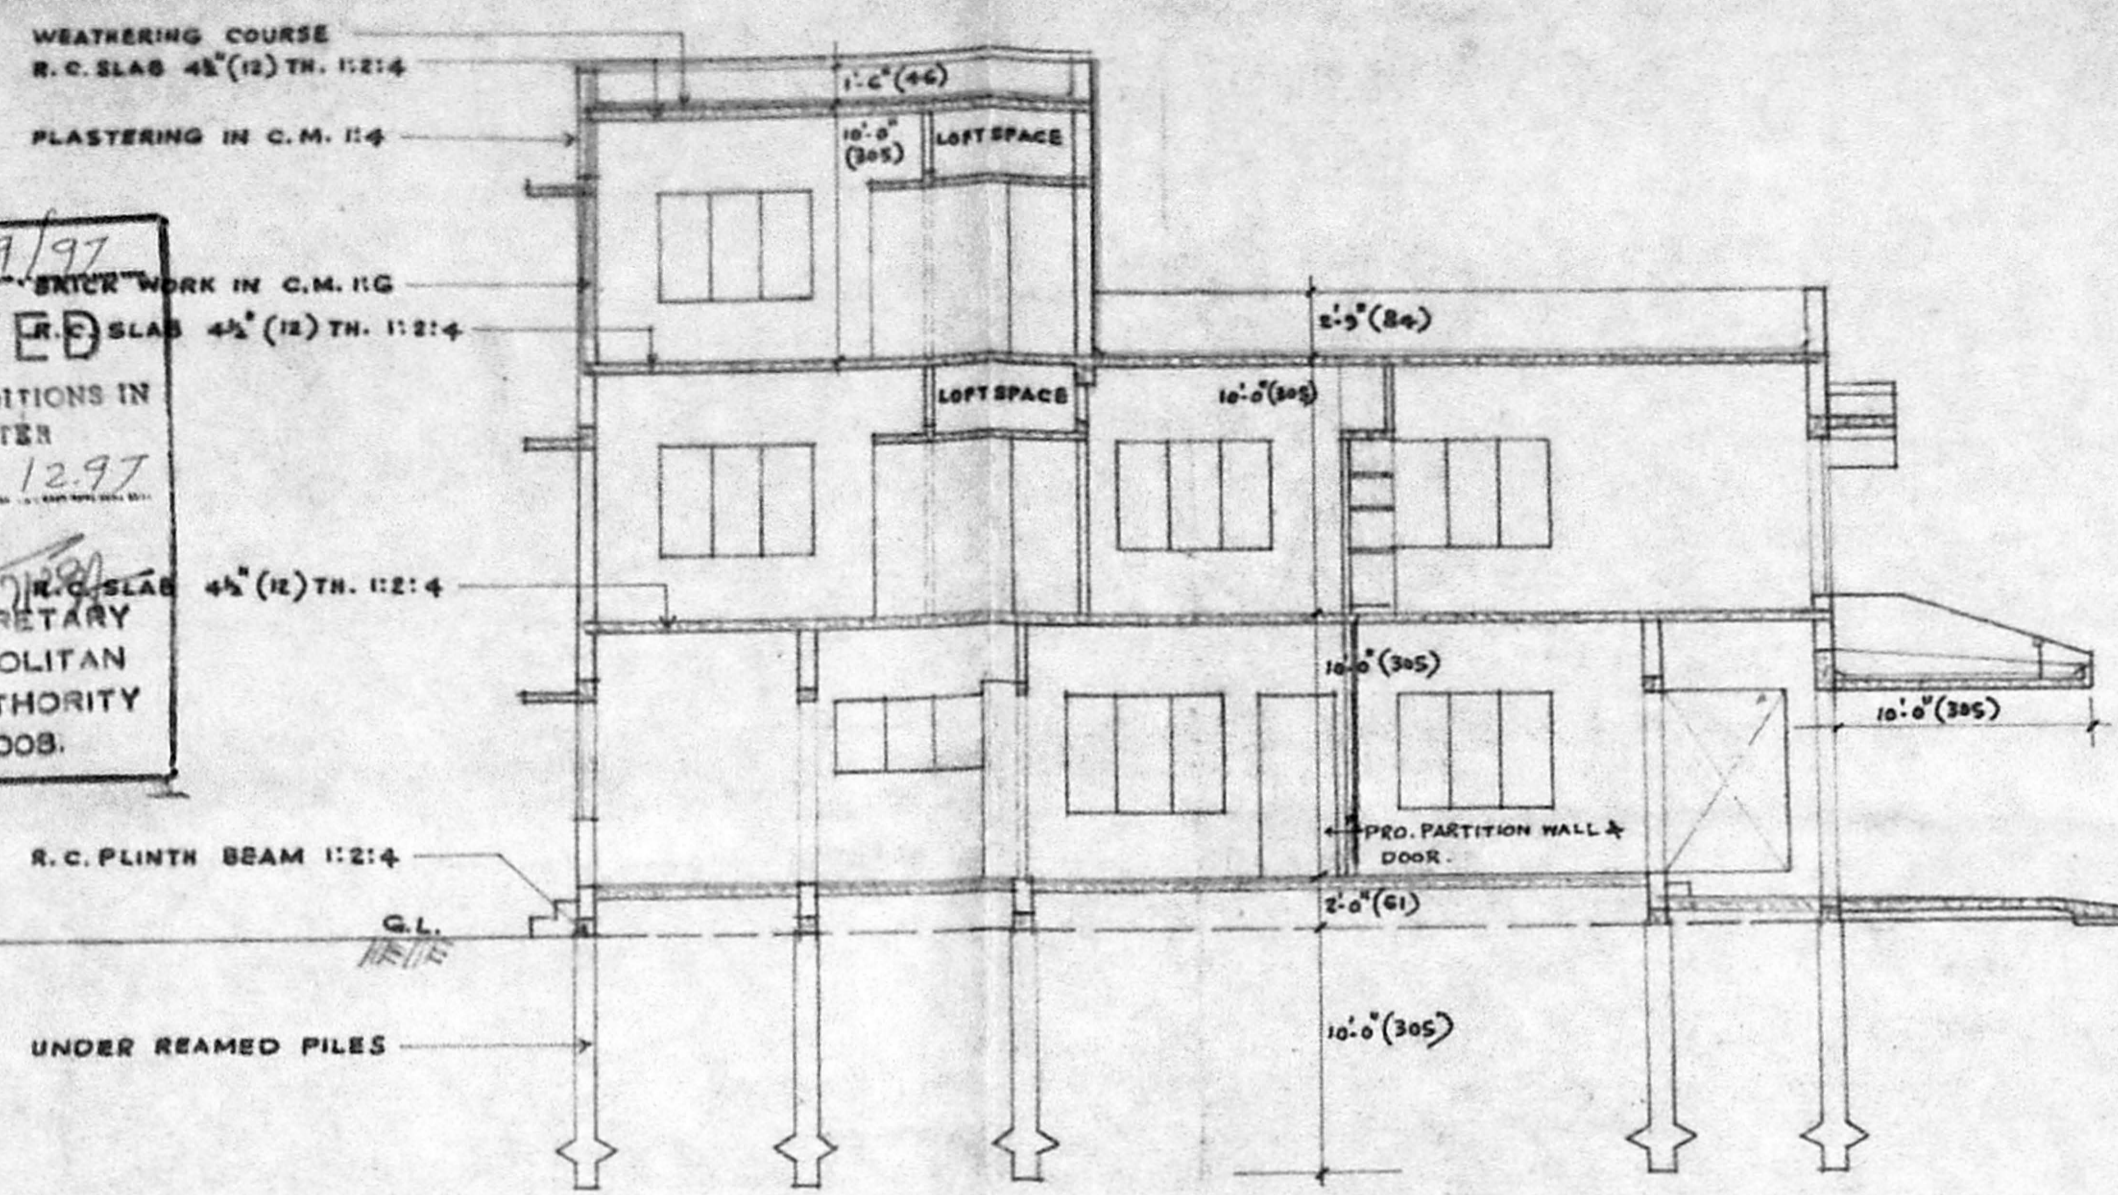

SECTION A-A

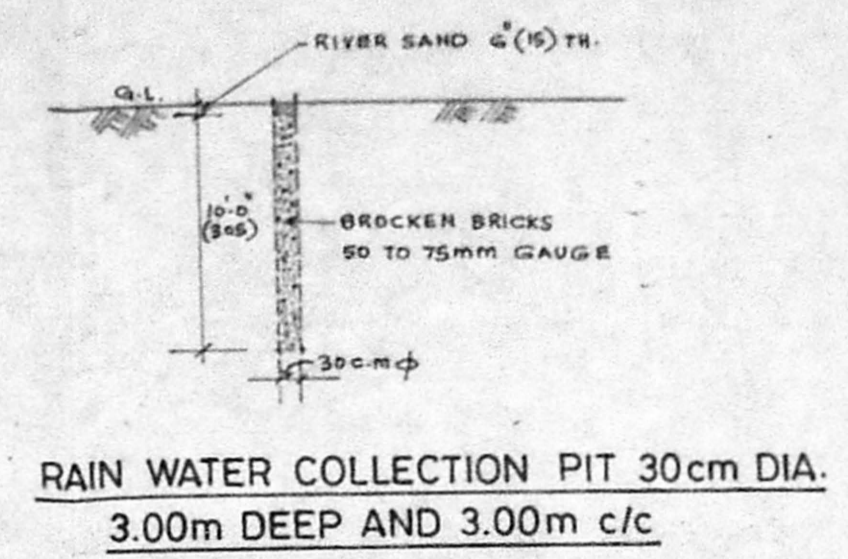


RAIN WATER COLLECTION PIT 30cm DIA. 3.00m DEEP AND 3.00m c/c

SCHEDULE OF JOINERY			
D	PANELLED DOOR	7'-0"	(100 x 213)
D <sub>1</sub>	DO-	3'-0"	7'-0" (91 x 213)
D <sub>2</sub>	DO-	2'-6"	7'-0" (76 x 213)
D/W	PANELLED DOOR CUM WINDOW	6'-3"	7'-0" (191 x 213)
W	GLAZED WINDOW	6'-0"	4'-0" (244 x 137)
W <sub>1</sub>	DO-	6'-0"	4'-0" (183 x 137)
W <sub>2</sub>	DO-	5'-0"	4'-0" (152 x 137)
W <sub>3</sub>	DO-	3'-0"	4'-0" (91 x 137)
W <sub>4</sub>	DO-	6'-0"	3'-0" (183 x 91)
V	VENTILATOR	4'-0"	3'-0" (122 x 61)
V <sub>1</sub>	DO-	3'-0"	2'-0" (91 x 61)


NOTE 1:-  
 [Symbol] PROPOSED WORK.  
 [Symbol] EXISTING WORK.  
 [Symbol] ROAD PORTION.  
 [Symbol] SITE BOUNDRY.

PLOT AREA	3760 SQ.FT. (345.30 M <sup>2</sup> )
PLINTH AREA OF GROUND FLOOR	1505 SQ.FT. (139.97 M <sup>2</sup> )
PLINTH AREA OF FIRST FLOOR	1807 SQ.FT. (167.87 M <sup>2</sup> )
PLINTH AREA OF SECOND FLOOR	874 SQ.FT. (80.75 M <sup>2</sup> )
PLOT COVERAGE	0.50%, F.S.I. - 1.22

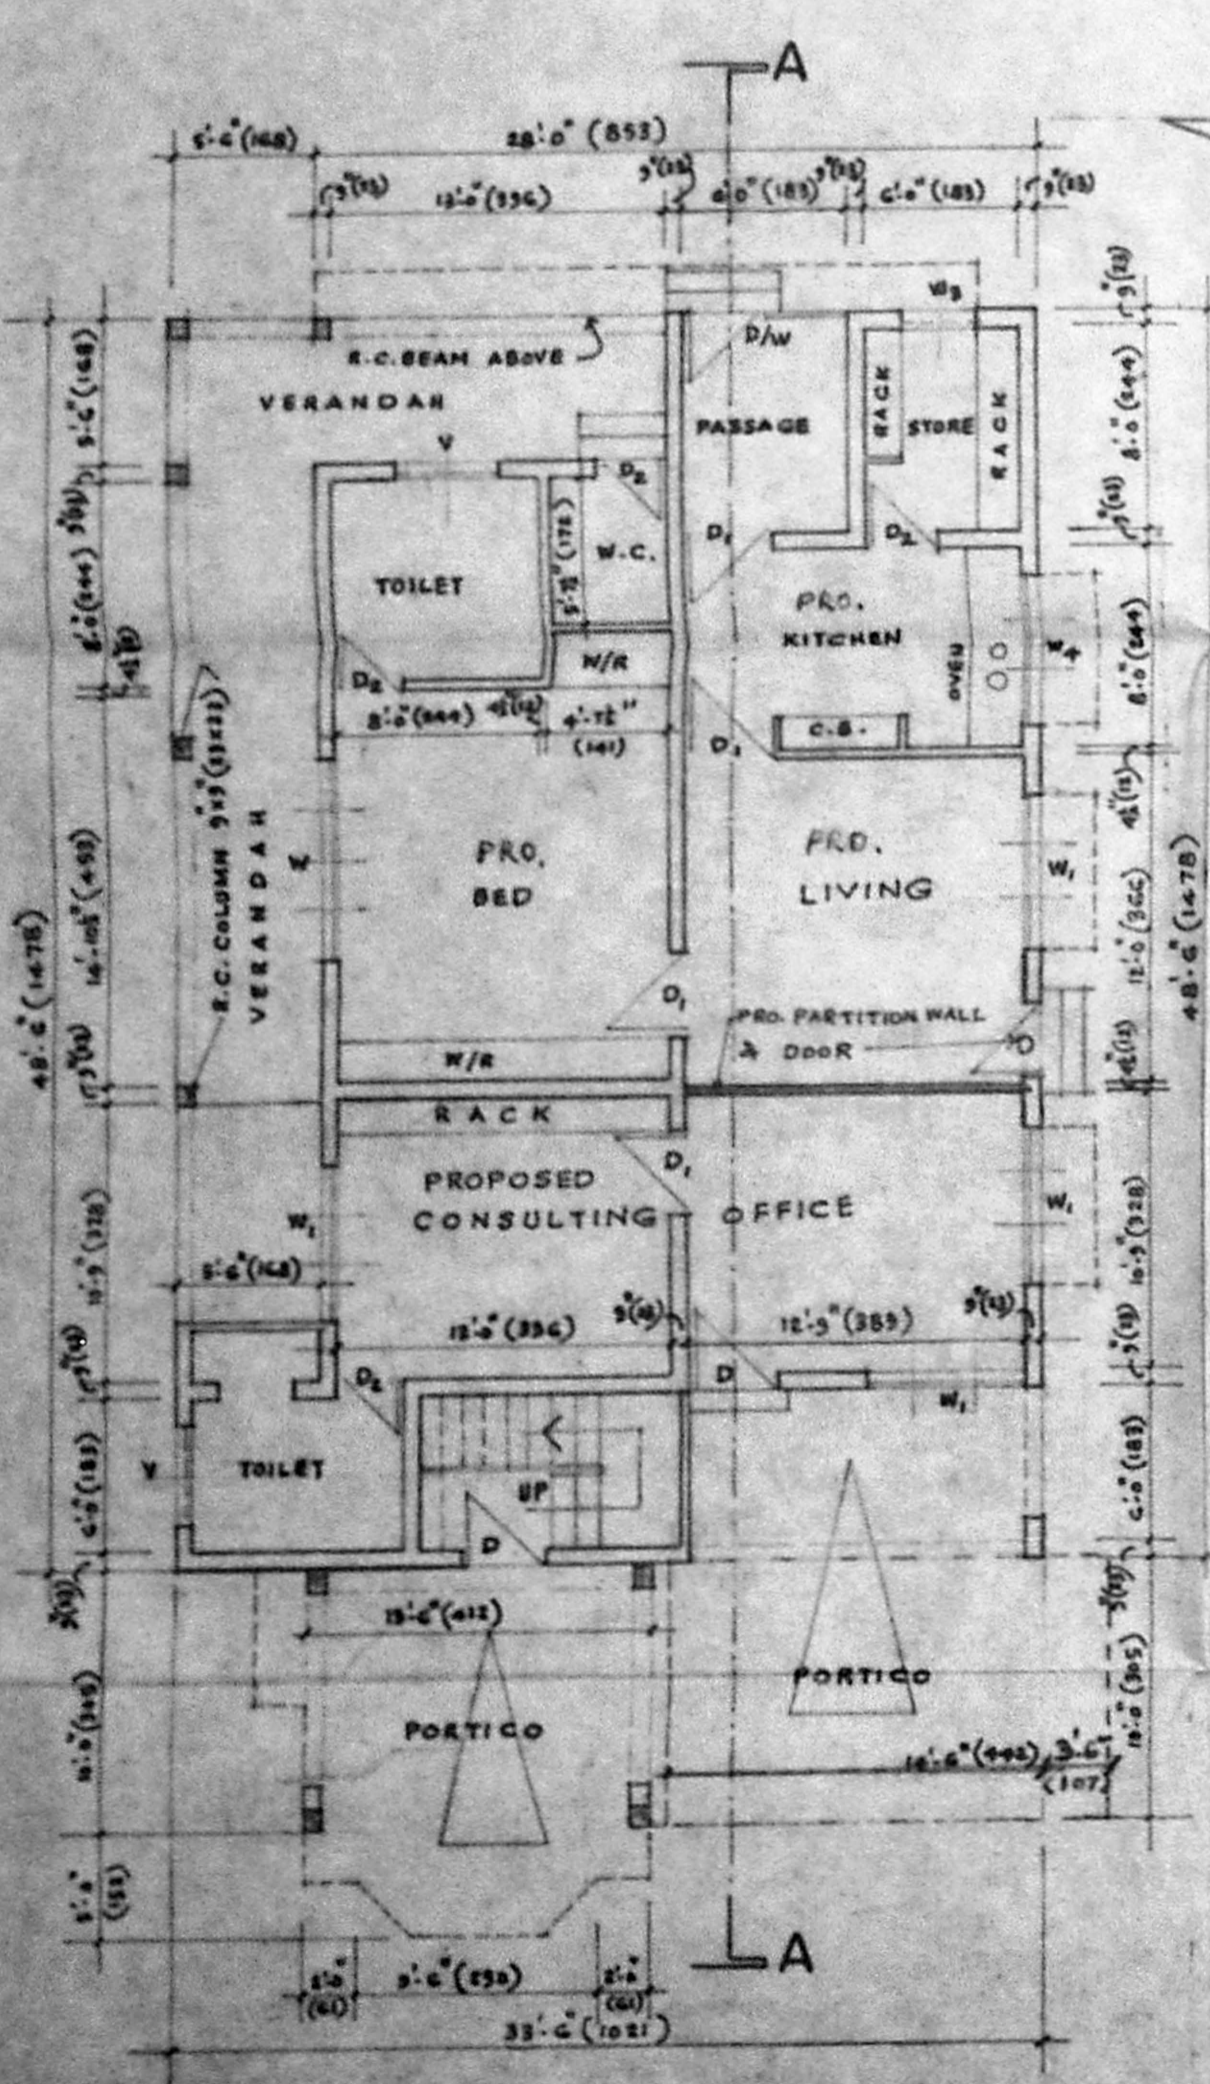


GROUND FLOOR PLAN


(EXG. OFFICE, PROPOSED: RESIDENTIAL)

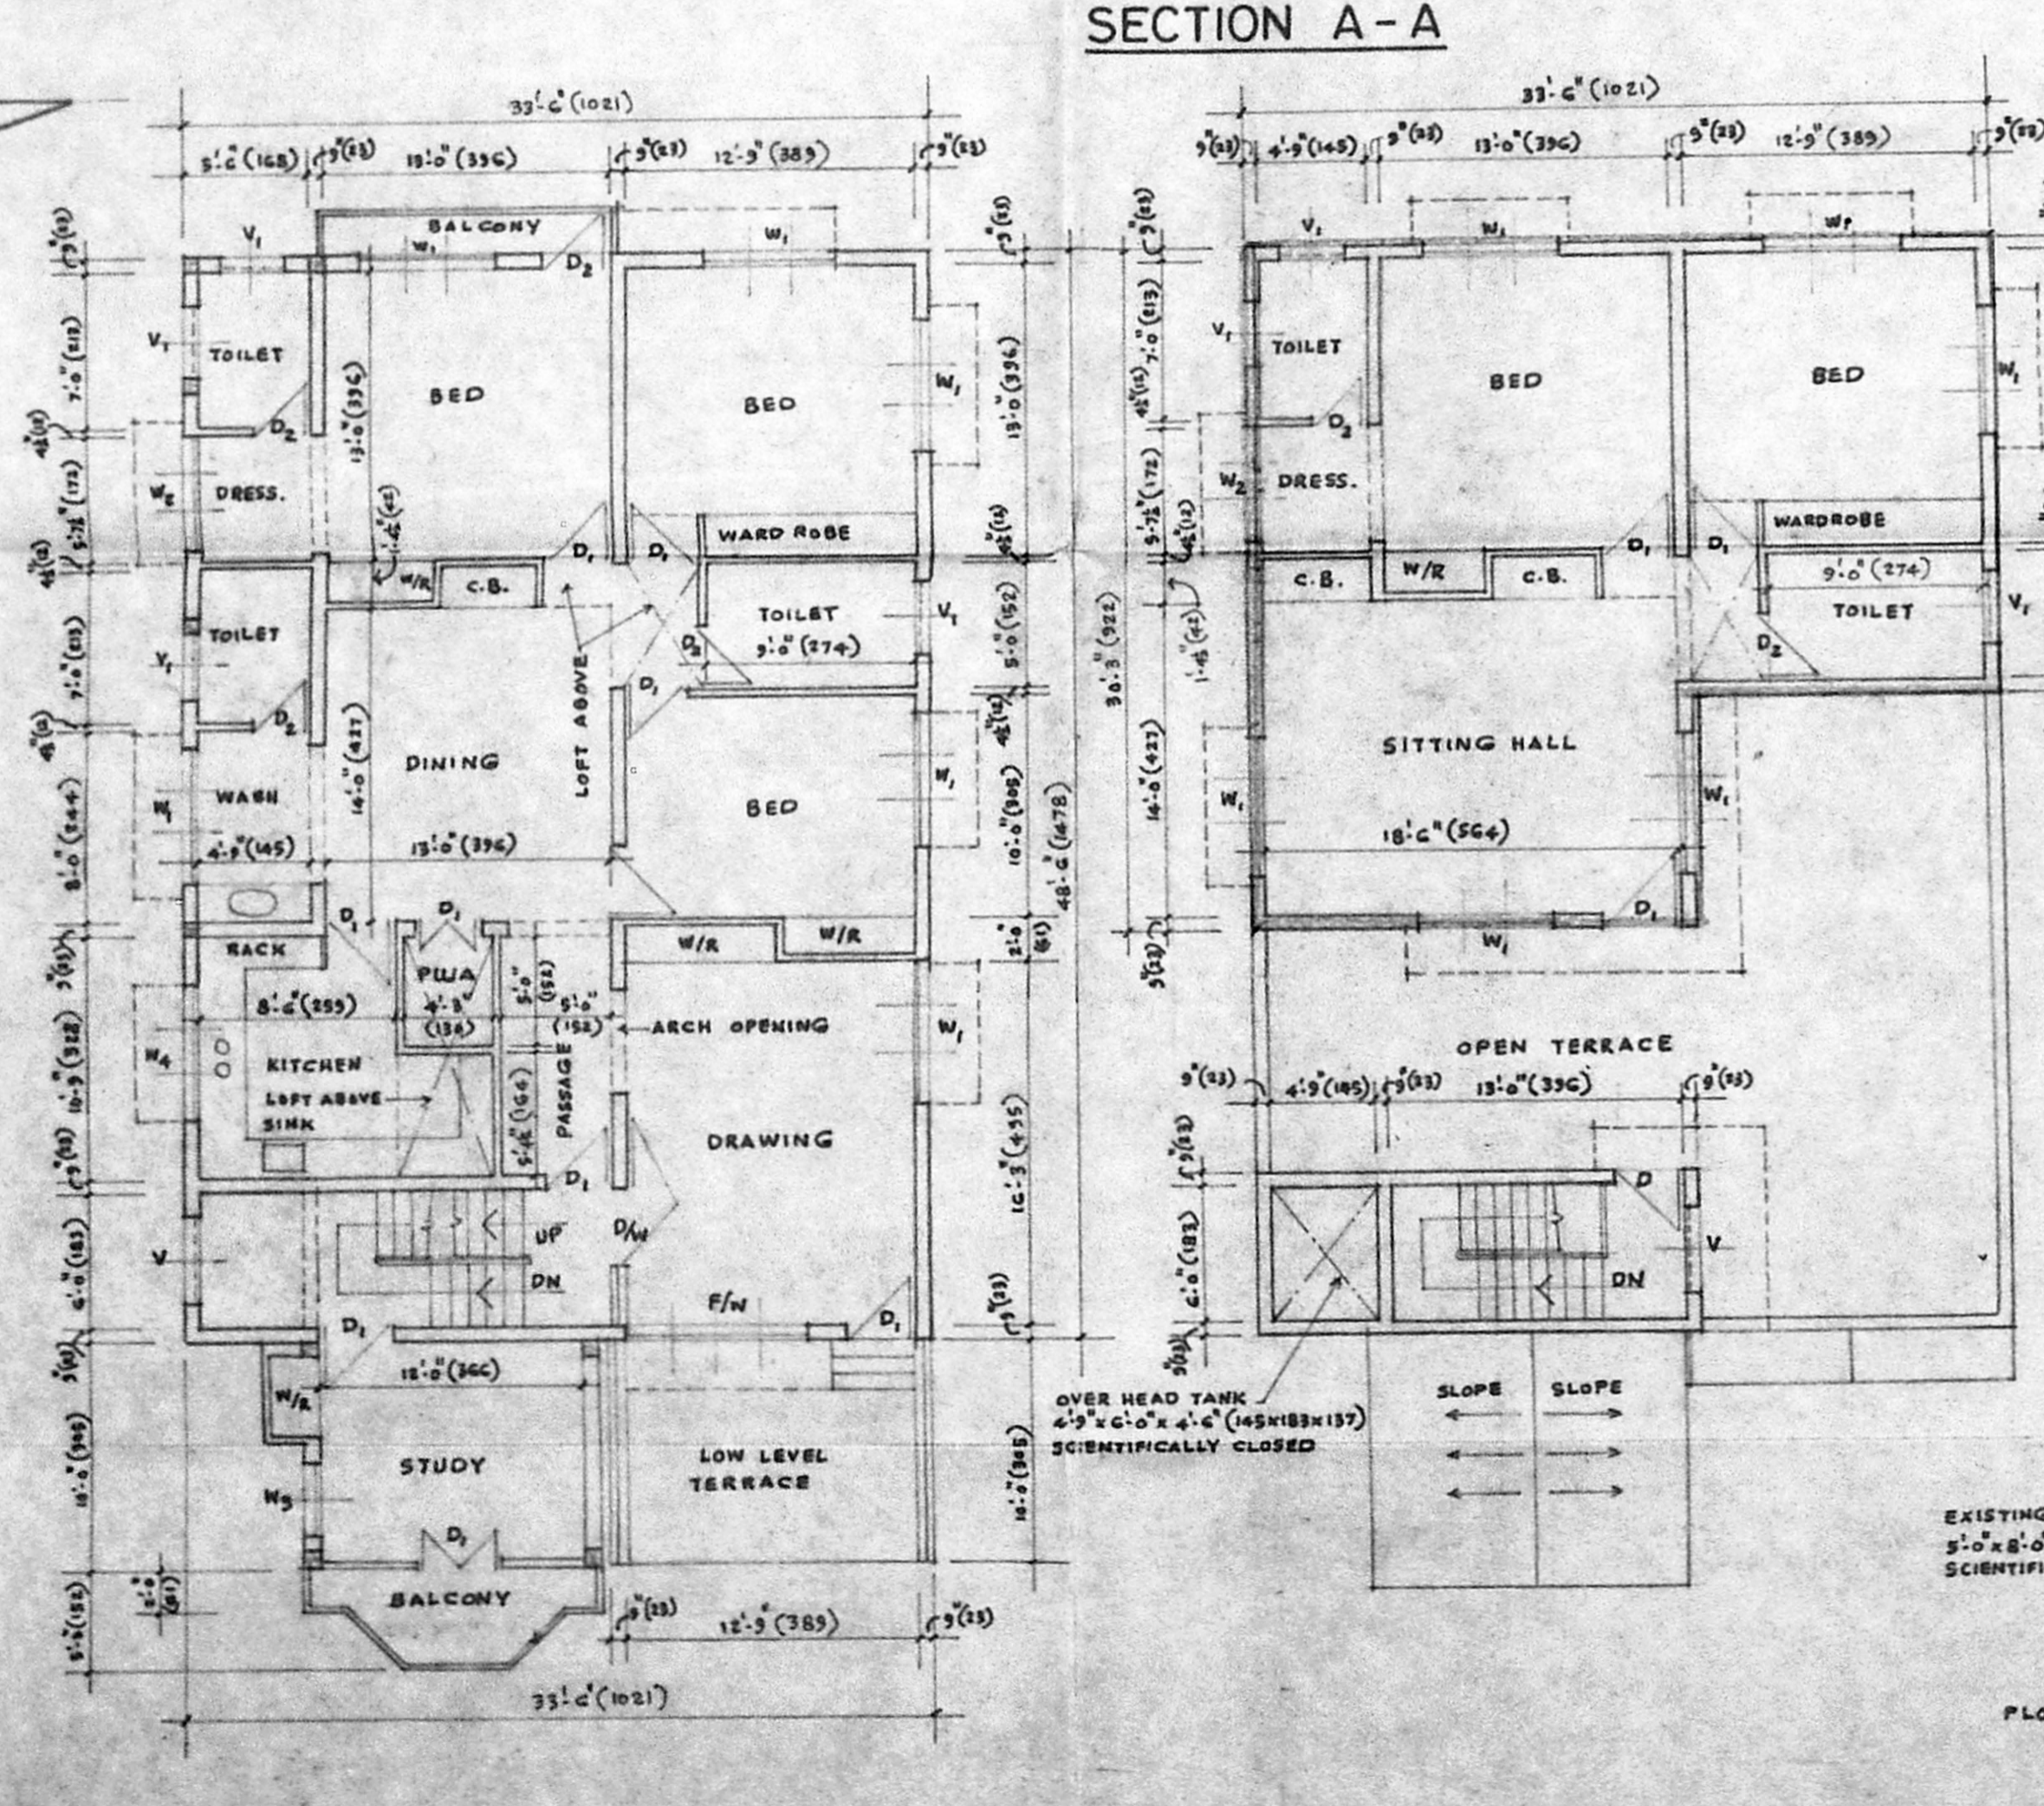

FIRST FLOOR PLAN

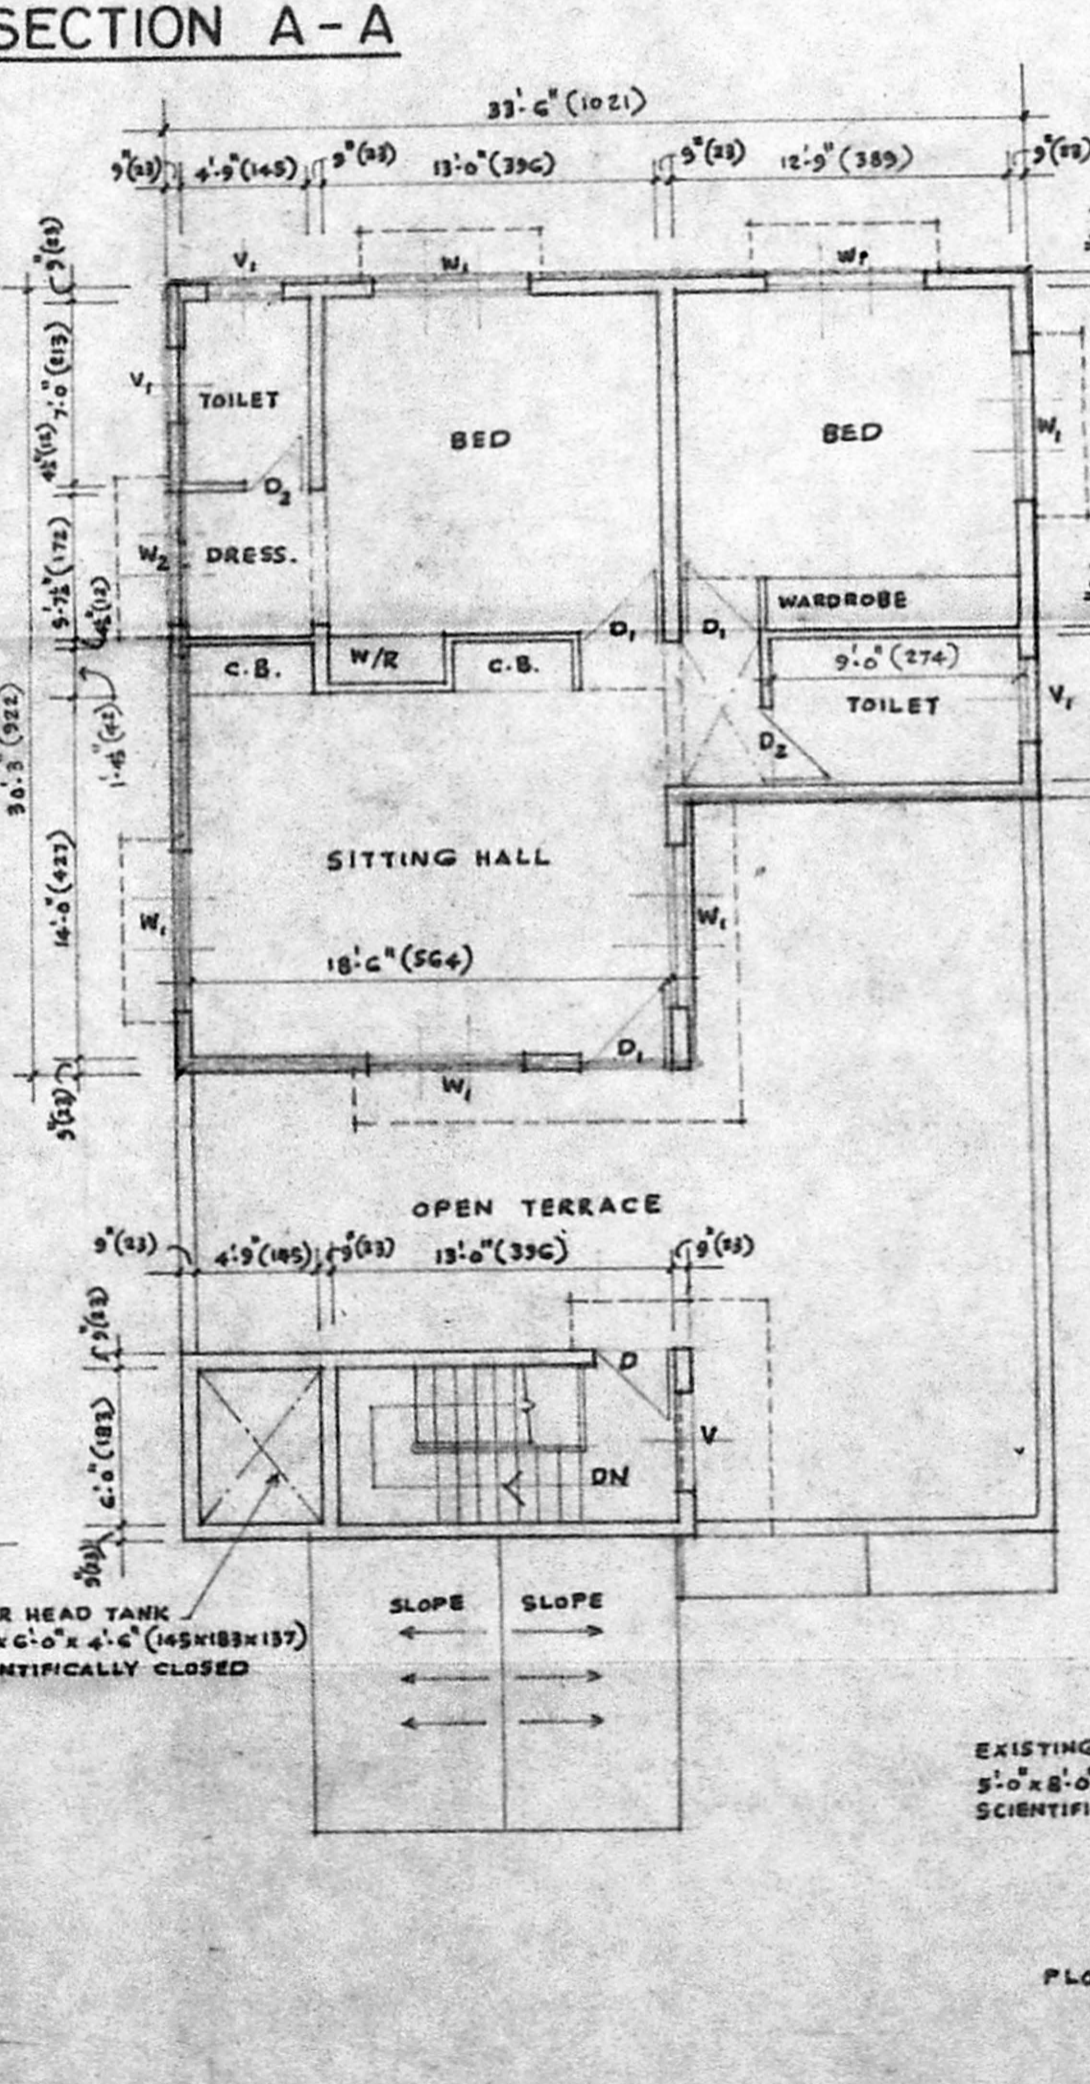

SECOND FLOOR PLAN

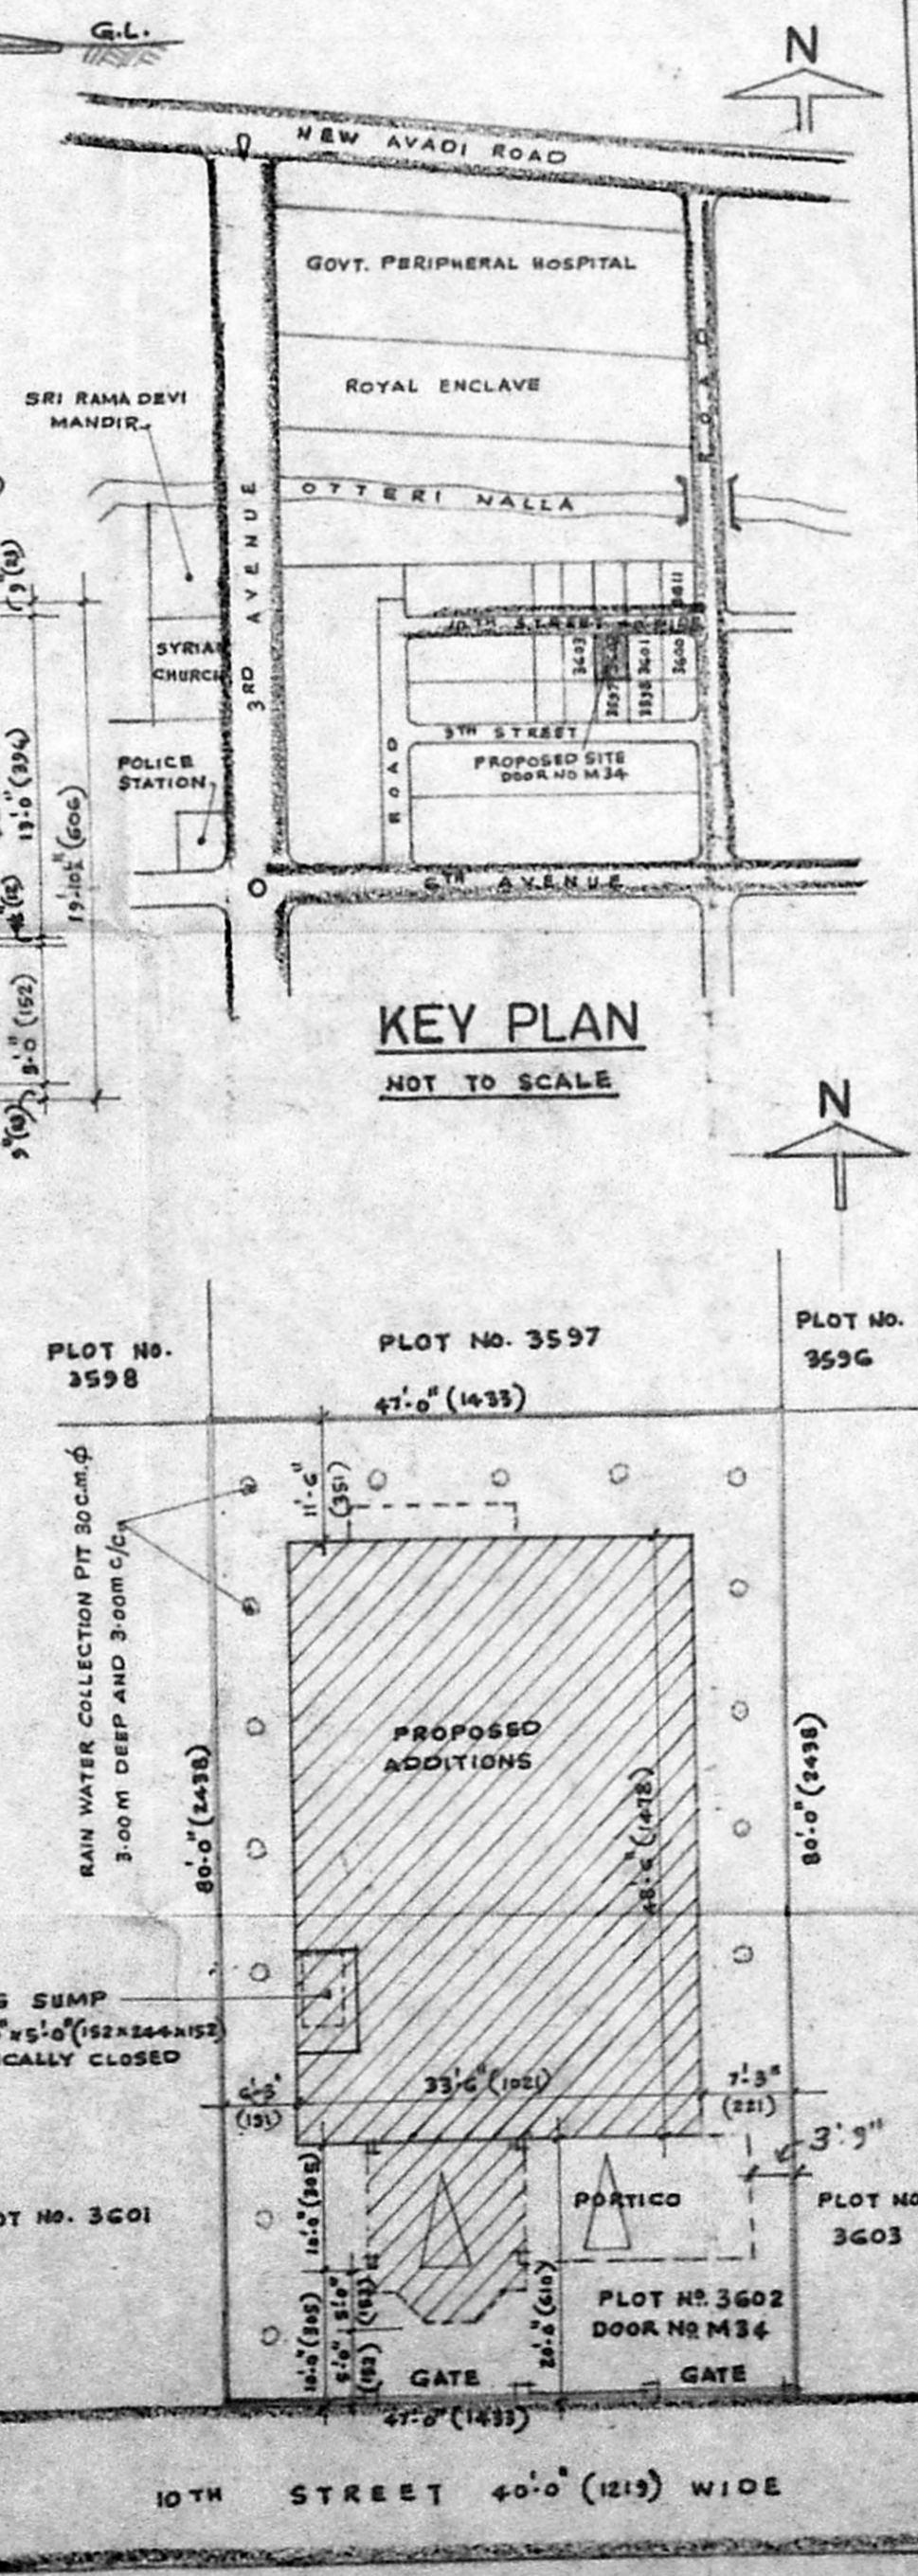

KEY PLAN  
NOT TO SCALE

SITE PLAN  
SCALE 1" = 16'-0" (1:200)

PLAN OF PROPOSED ADDITIONS TO EXISTING DWELLING HOUSE FOR Mr. K CHANDRACHODAN, I.A.S., AT DOOR No. M 34, PLOT No 3602, 10th STREET, ANNA NAGAR, DIVISION No 74. (SANCTIONED B.A. No. 364/87, Dt. 3-11-87 & B.A. No. 336/88, P.P.A. No. 509/88, Dt. 8-7-88.)

SCALE 1" = 8'-0"

*K Chandrachodan*  
OWNER

*K. Chandrachodan*  
K. CHANDRACHODAN, I.A.S.  
LICENSED SURVEYOR