
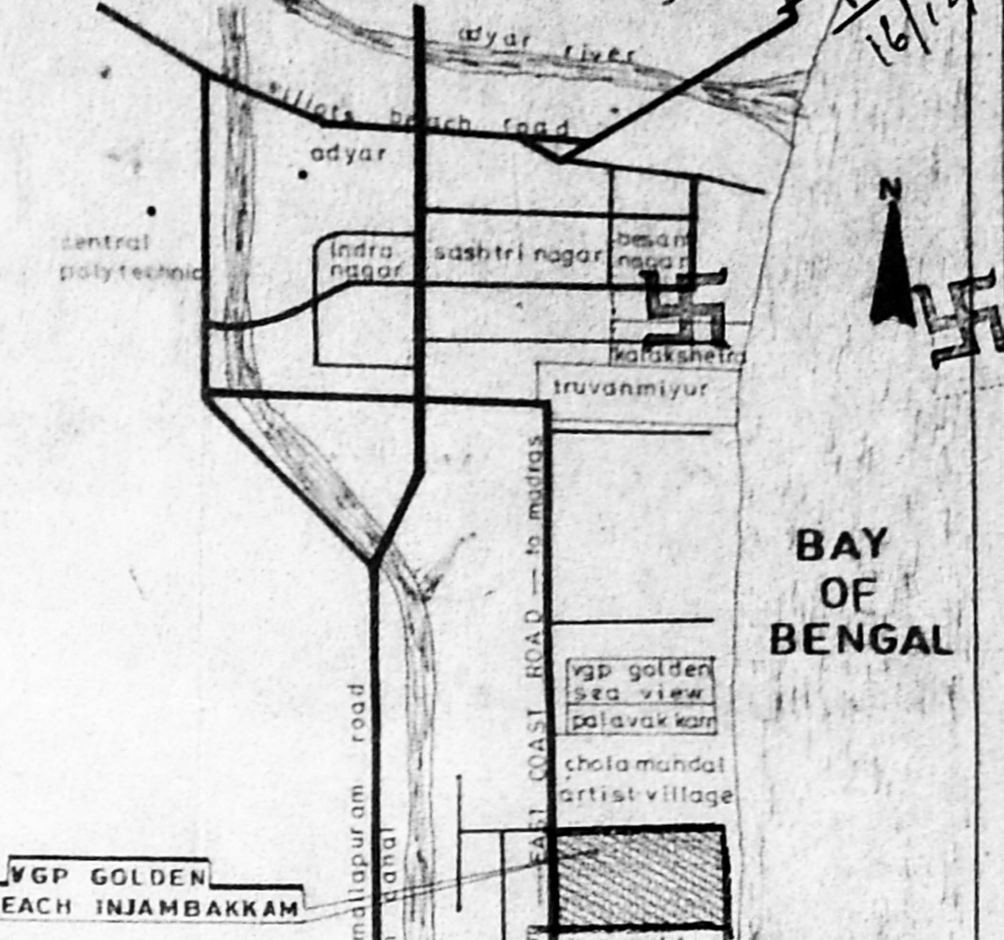
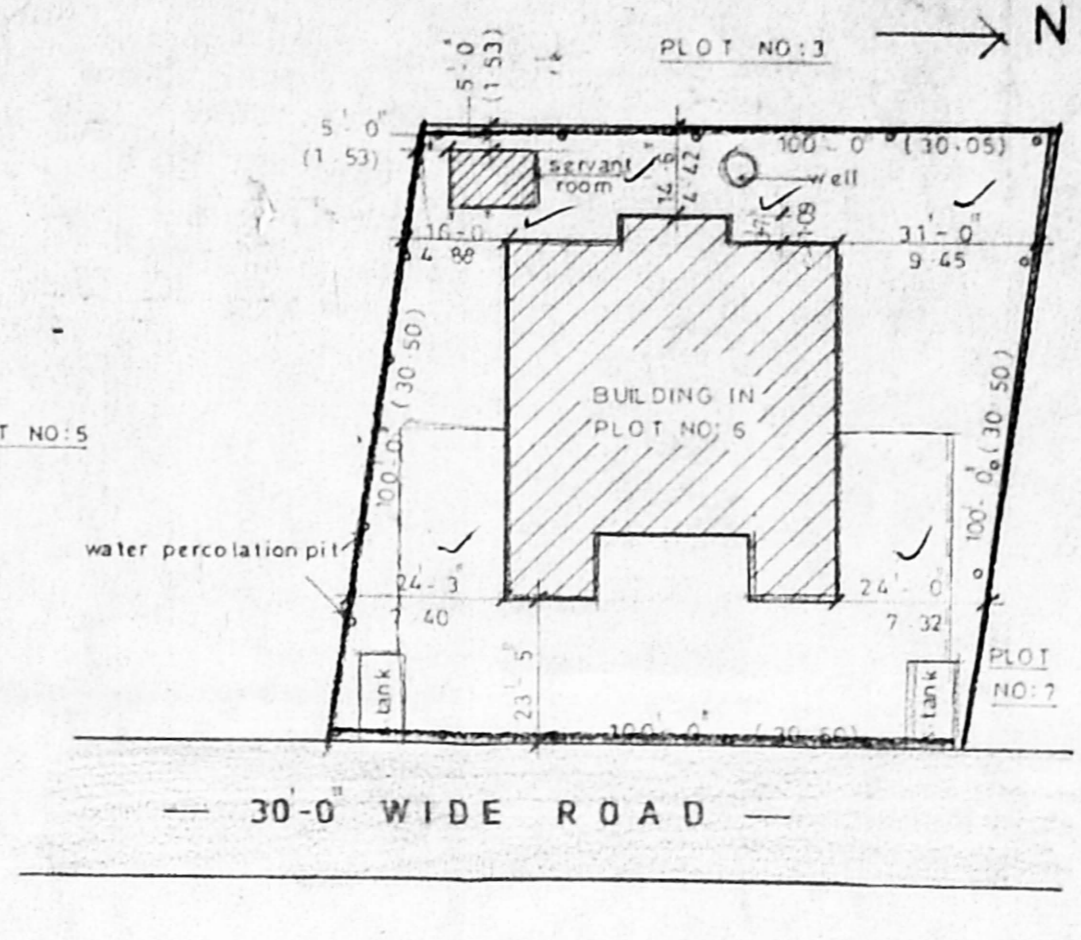


APPROVED
 SUBJECT TO THE CONDITIONS IN THIS OFFICE LETTER.
 FOR MEMBER SECRETARY
 CHENNAI METROPOLITAN
 DEVELOPMENT AUTHORITY
 CHENNAI - 600 008.

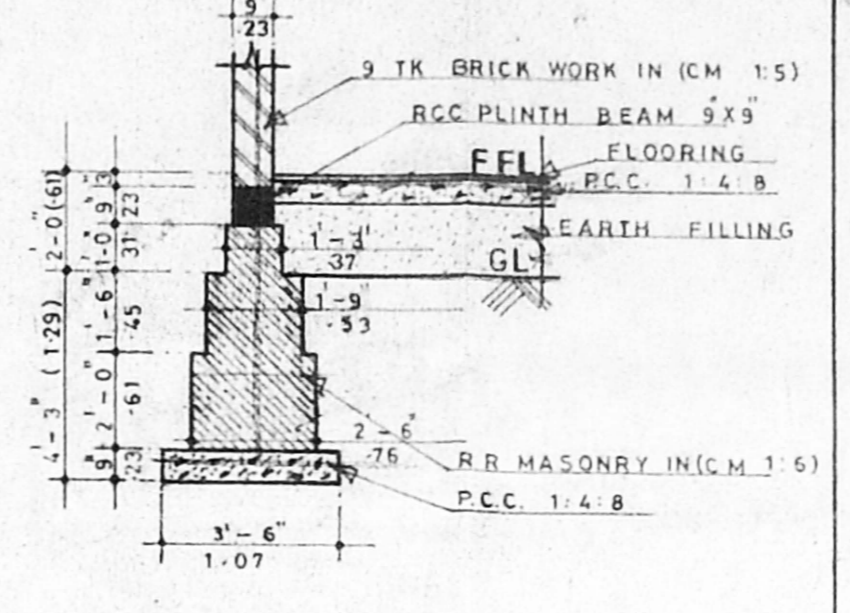

SCHEDULE OF JOINERY



AREA DETAILS

NO.	DESCRIPTION	FEET	METRE
D	DOOR	3'-6" X 7'-0"	1.07 X 2.13
D1	DOOR	3'-0" X 7'-0"	0.91 X 2.13
D2	DOOR	2'-6" X 7'-0"	0.76 X 2.13
D3	ROLLING SHUTTER	10'-0" X 8'-0"	3.05 X 2.44
W	WINDOW	5'-0" X 4'-6"	1.52 X 1.37
W1	WINDOW	4'-0" X 4'-6"	1.22 X 1.37
W2	WINDOW	4'-0" X 3'-9"	1.22 X 1.14
W3	WINDOW	3'-0" X 2'-6"	0.91 X 0.76
W4	WINDOW	3'-0" X 4'-6"	0.91 X 1.37
J1	JALLY	6'-0" X 2'-0"	1.83 X 0.61
A0	ARCH OPENING	6'-0" X 7'-0"	1.83 X 2.13
W5	WINDOW	7'-3" X 4'-6"	2.21 X 1.37
O	OPEN	3'-0" X 7'-0"	0.91 X 2.13
O1	OPEN	2'-6" X 7'-0"	0.76 X 2.13
J	JALLY	2'-0" X 2'-0"	0.61 X 0.61
W6	WINDOW	5'-0" X 8'-0"	1.53 X 2.44

	SQ. FT.	SQ. M.
TOTAL PLOT AREA	10,000	930
Ground floor area	2199	204
First floor area	2536	234
Garage (2-Nos)	432	40
Verandah (2-Nos)	130	12
OPEN TERRACE (2 NOS)	290	26
SERVANT ROOM	141	13
F.S.I.	0.57	
PLOT COVERAGE		29%



PROPOSED ROAD BOUNDARY SEWAGE

Date: 1-8-0
 Scales: 1"=4'-0"
 Drawing No: 1994/1
 Designed: K RAGHU D. Arch.
 Drawn: A. Wilson
 Checked: F. SOANS

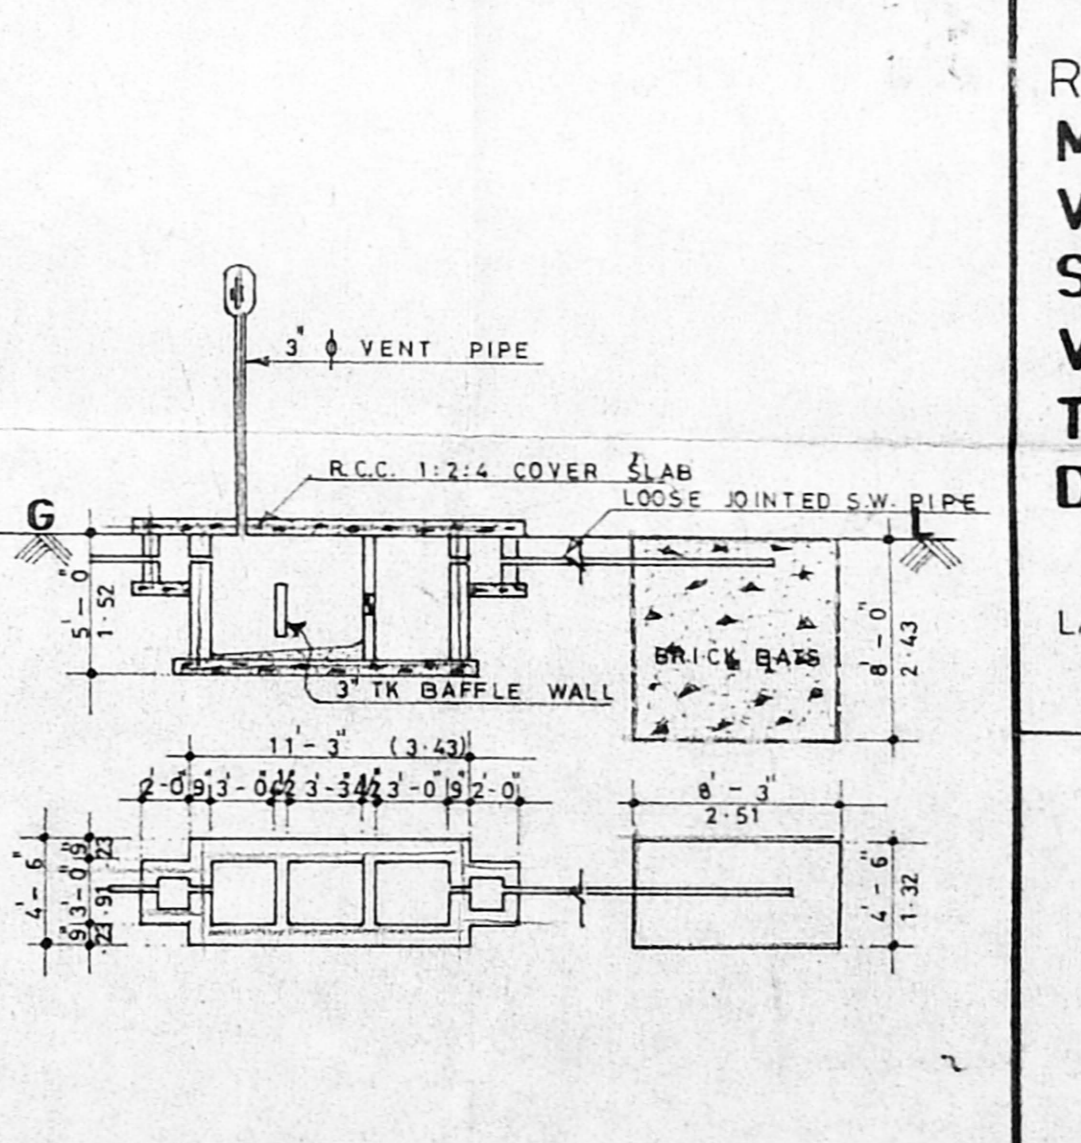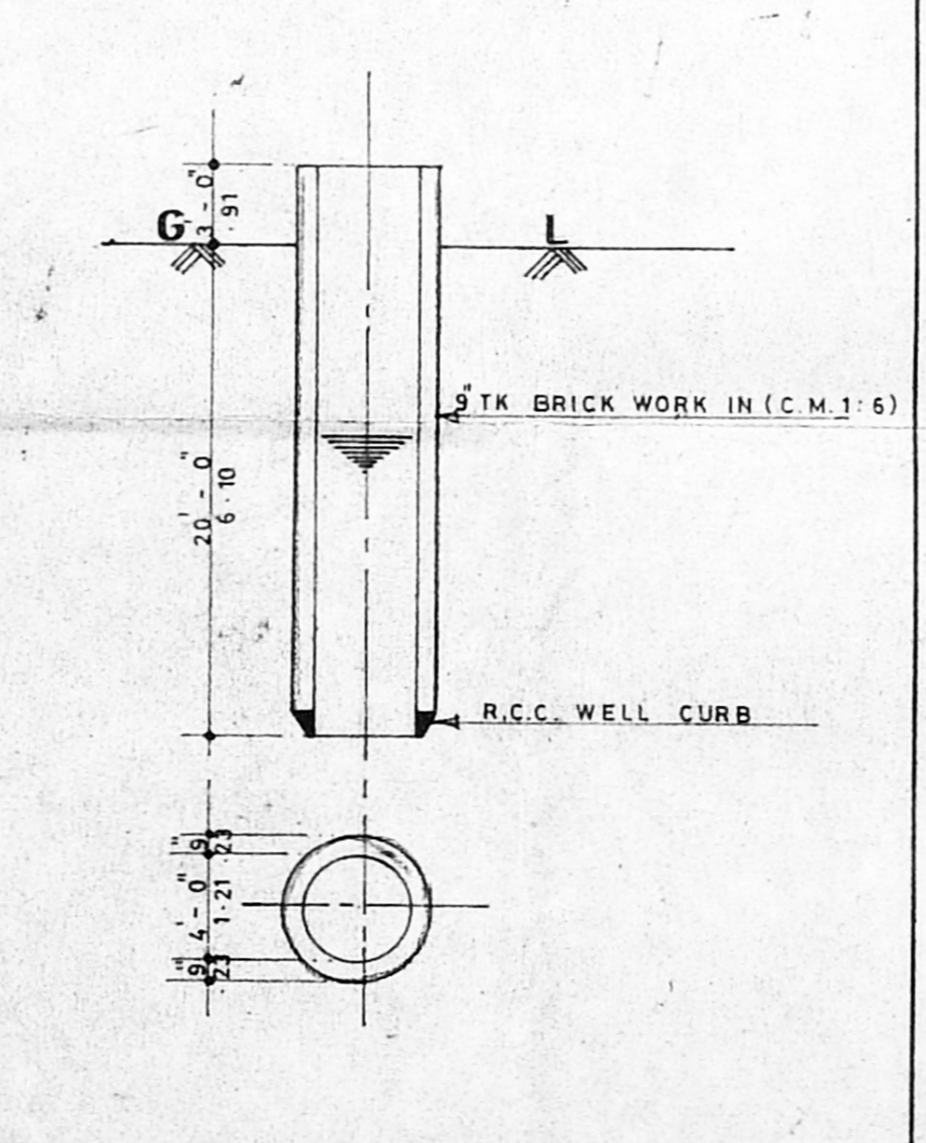

WELL DETAILS (SCALE: 1"=8'-0")

SEPTIC TANK DETAILS (SCALE: 1"=6'-0")

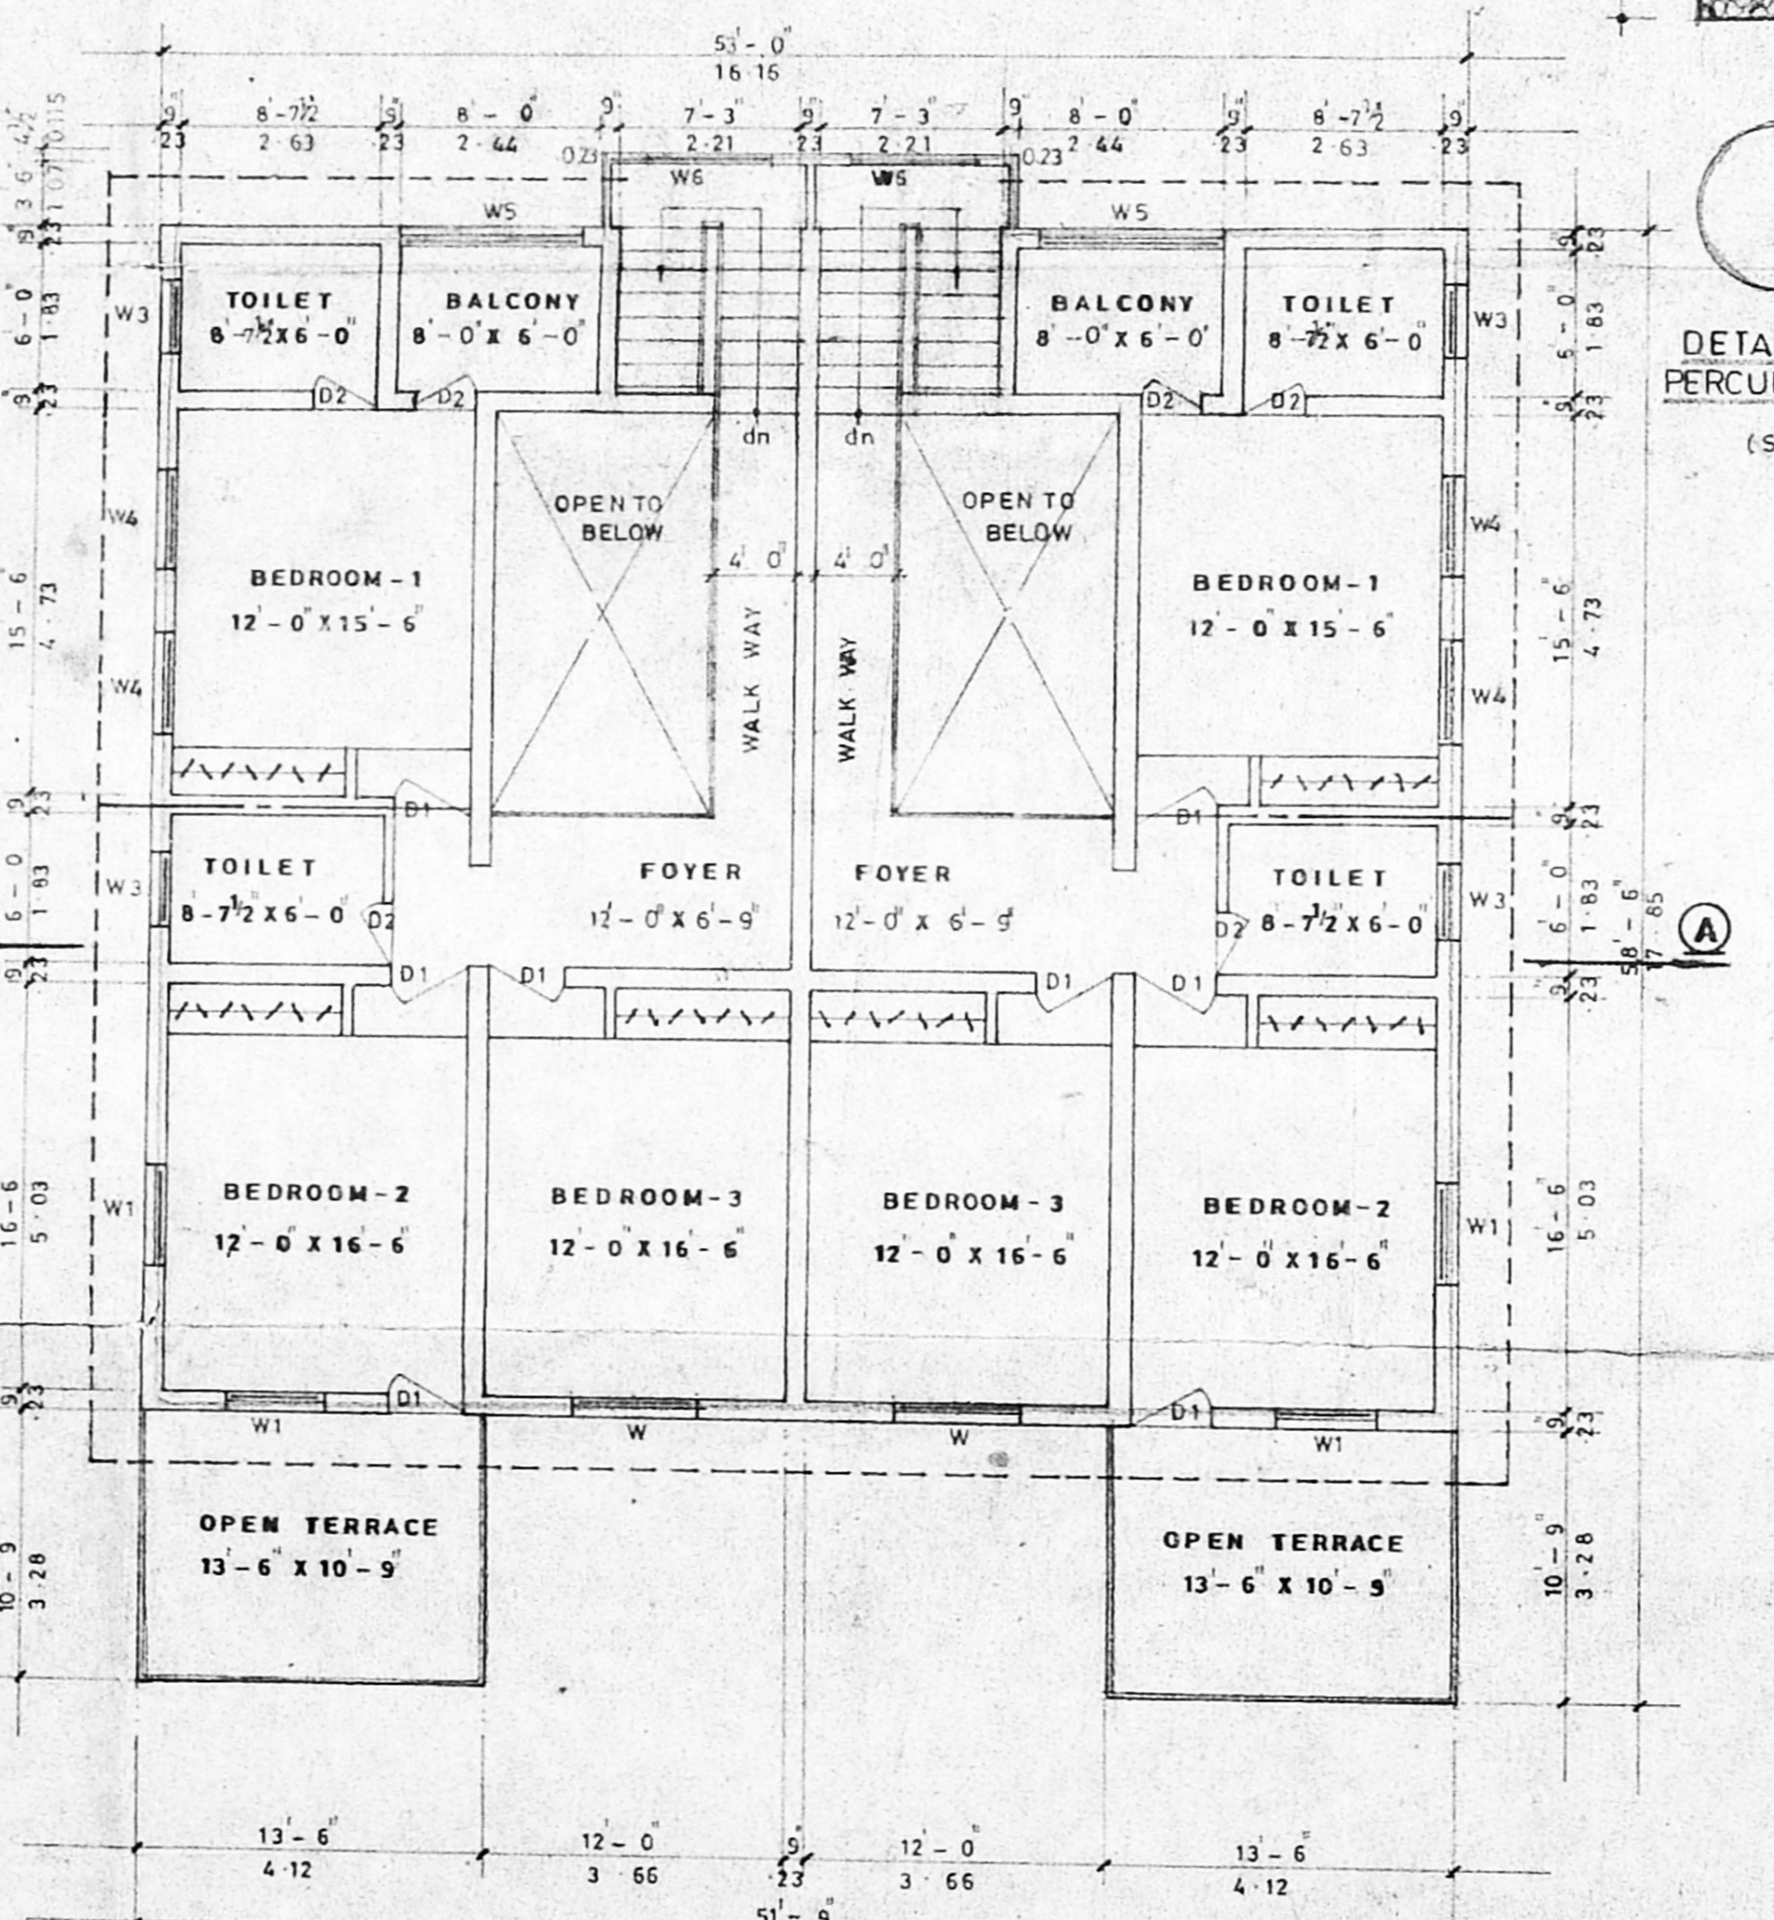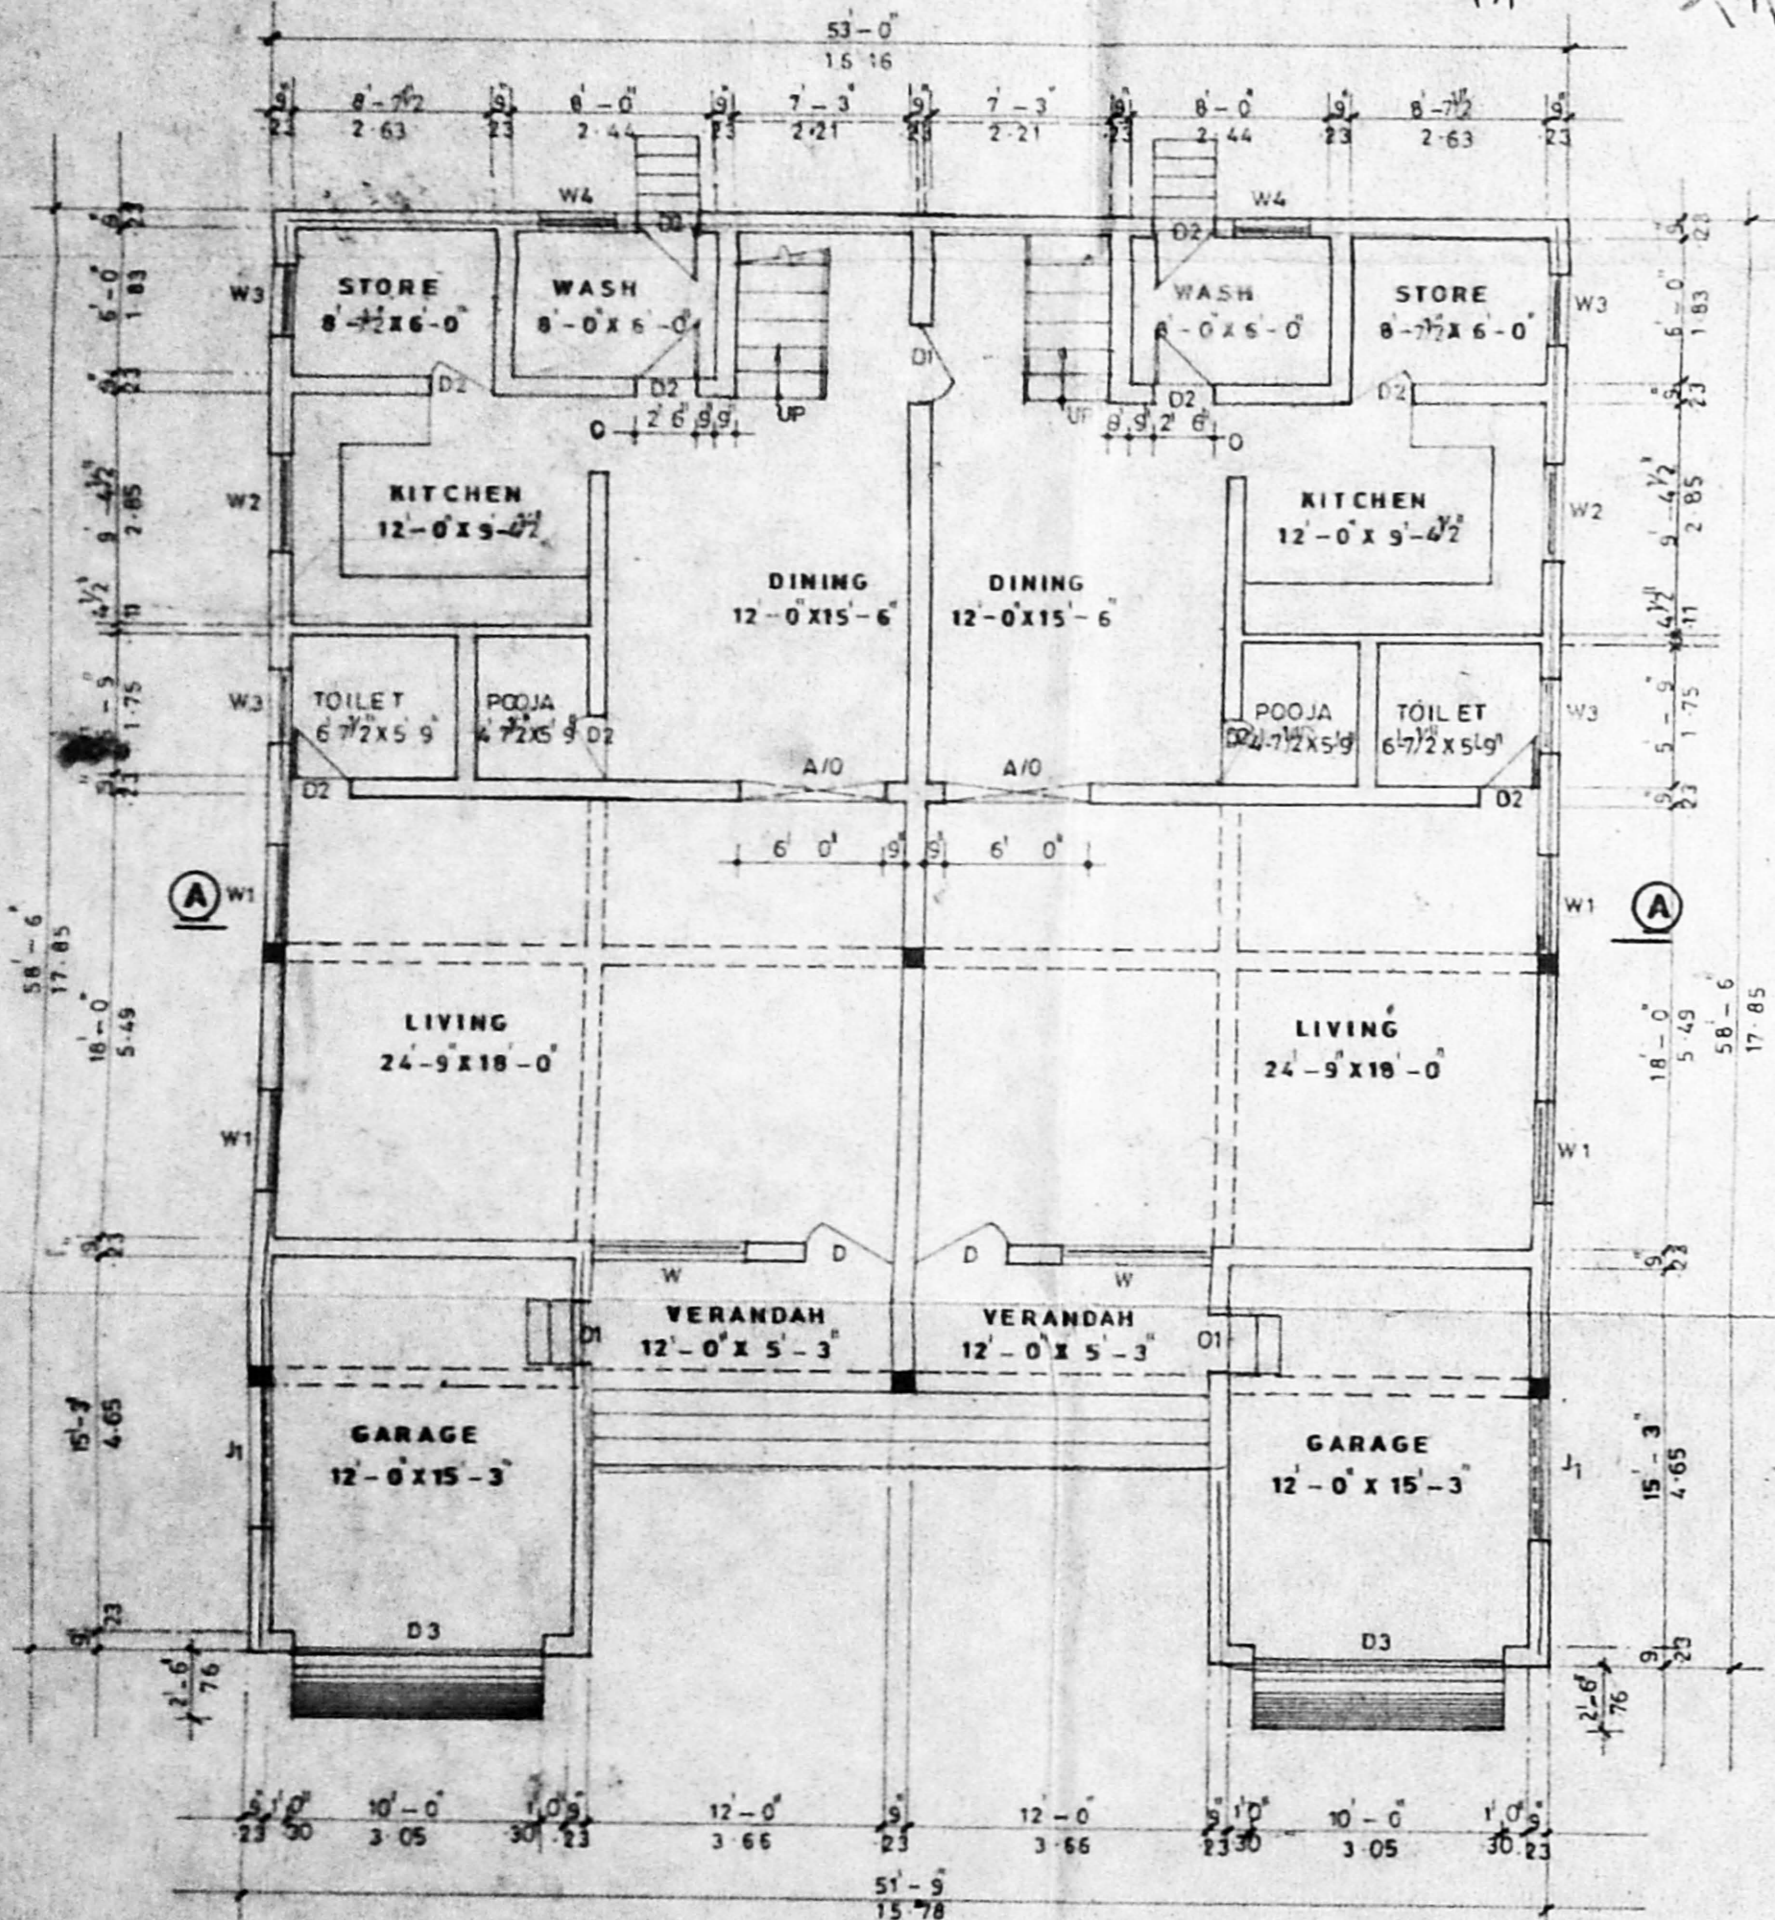

GROUND FLOOR PLAN

FIRST FLOOR PLAN

LAYOUT PLAN (SCALE: 1"=132'-0")

VGP HOUSING DEVELOPMENT CORPN.
 VGP SQUARE, SAIDAPET, MADRAS - 600 015.
 Builders & Promoters.

REGULARISATION OF RESIDENCE FOR MRS.P.V.R. RAO IN PLOT NO. 6, VGP GOLDEN BEACH PART I, S.NO: 15/1C, OF INJAMBAKKAM VILLAGE NO: 146, SAIDAPET TALUK, CHENGLEPUT M.G.R. DISTRICT.

LAYOUT APPROVED BY: L.P.D.M. NO 151 / D.D.T.P. NO 74

OWNER
 (MRS. P.V.R. RAO)

LICENSED SURVEYOR
 D. SIVA KUMAR,
 CONSULTING ENGINEER,
 LICENSED SURVEYOR FOR
 MADRAS CORPORATION, CLASS II No. 490,
 ALANDUR, MUNICIPALITY,
 55, KARUNEGAR STREET,
 ADAMBARKAM, MADRAS-600 068.