




46.00 x 46.00
 A-1/21798/98
 Surveyor R.P. R. P. R.
 7/1/99

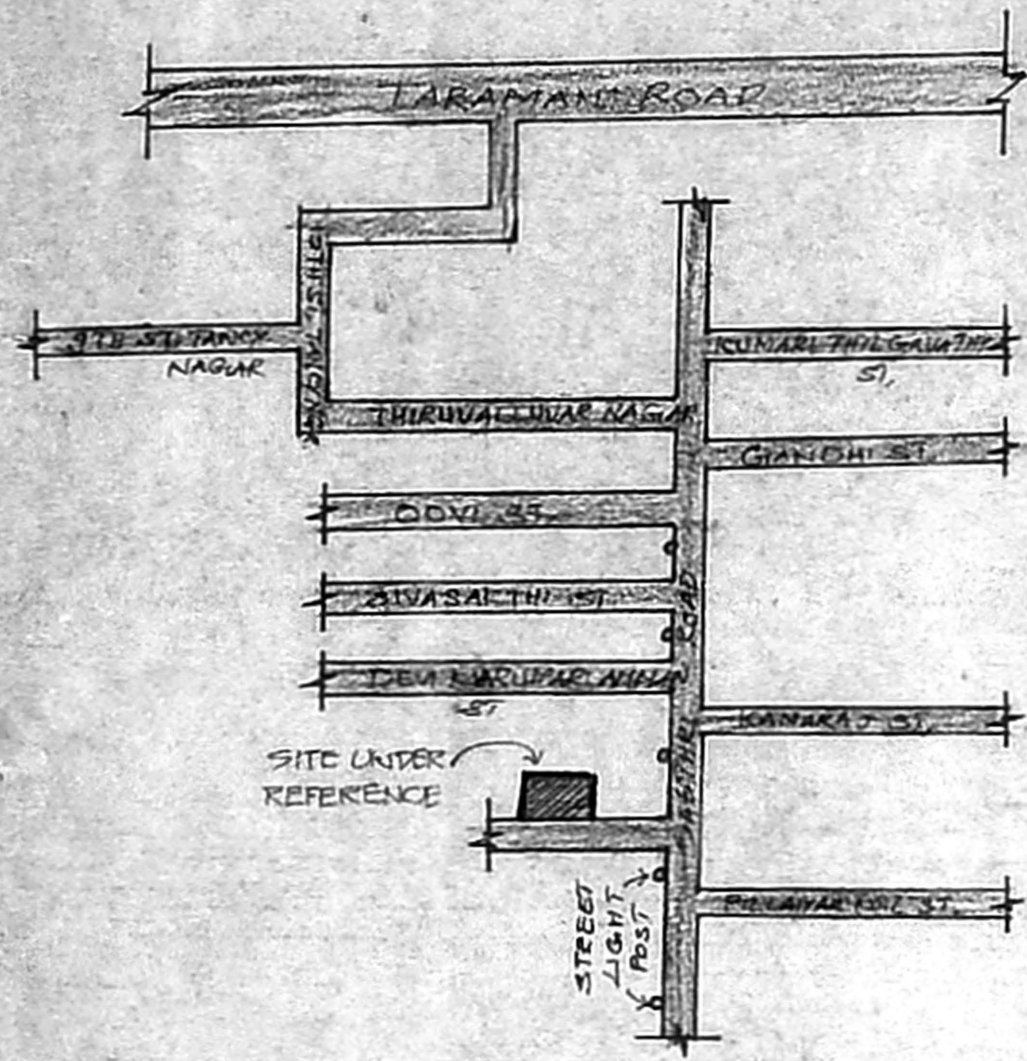

KEY PLAN
 (NOT TO SCALE)

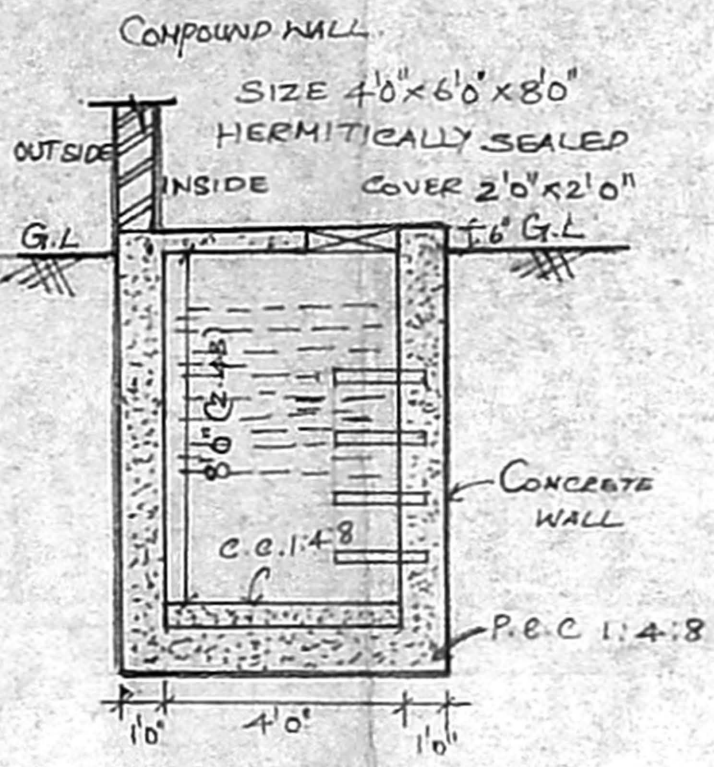

SUMP DETAIL
 (SCALE: 1" = 4')

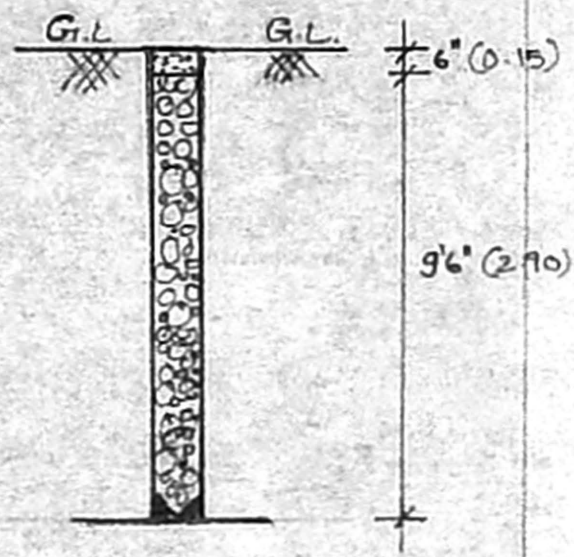


PERCUSSION PIT
 (SCALE: 1" = 4')

PLAN SHOWING THE EXG
 BUILDING AT PLOT NO. 5,
 ANNAI INDRANAGAR, II
 CROSS ST, VELACHERY,
 CHENNAI-600042 BEARING
 SNO.-310/B, FOR REGULARISATION
 FOR MR G BINDU MADHAYAN.


AREA OF PLOT	50 M.	50 FT.
	151	1525
GF AREA	85.74	923
TOTAL BUILTUP AREA		
PLOT COVERAGE	56.8%	
FSI	0.57	

SPECIFICATION:
 BRICK WORK IN FOUNDATION
 IN 1:3 SUPER STRUCTURE R.C.C
 FRAMED STRUCTURE WITH BRICK
 WORK IN C.M 1:6. PLASTERED
 C.M 1:4 THICKNESS 1/2".
 R.C.C ROOF SLAB 1:2:4.
 THICKNESS OF SLAB : 4 1/2".
 FLOORING CONCRETE IN C.C.1:3:6.
 FINISHED WITH MOSAIC TILES.
 WEATHERING COURSE BRICK JELLY
 CONCRETE IN L.C FINISHED WITH
 SQ.TILES.
 ALL DOORS & WINDOWS ARE
 FIRST CLASS T.W WITH GRILLS.


APPROVED
 SUBJECT TO THE CONDITIONS IN
 THIS OFFICE LETTER.
 No. A/21798/98 Date 1.9.98
 FOR MEMBER/SECRETARY
 CHENNAI METROPOLITAN
 DEVELOPMENT AUTHORITY
 CHENNAI - 600 008.

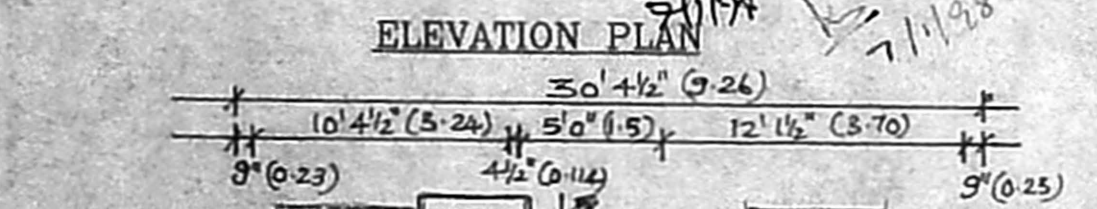


ELEVATION PLAN

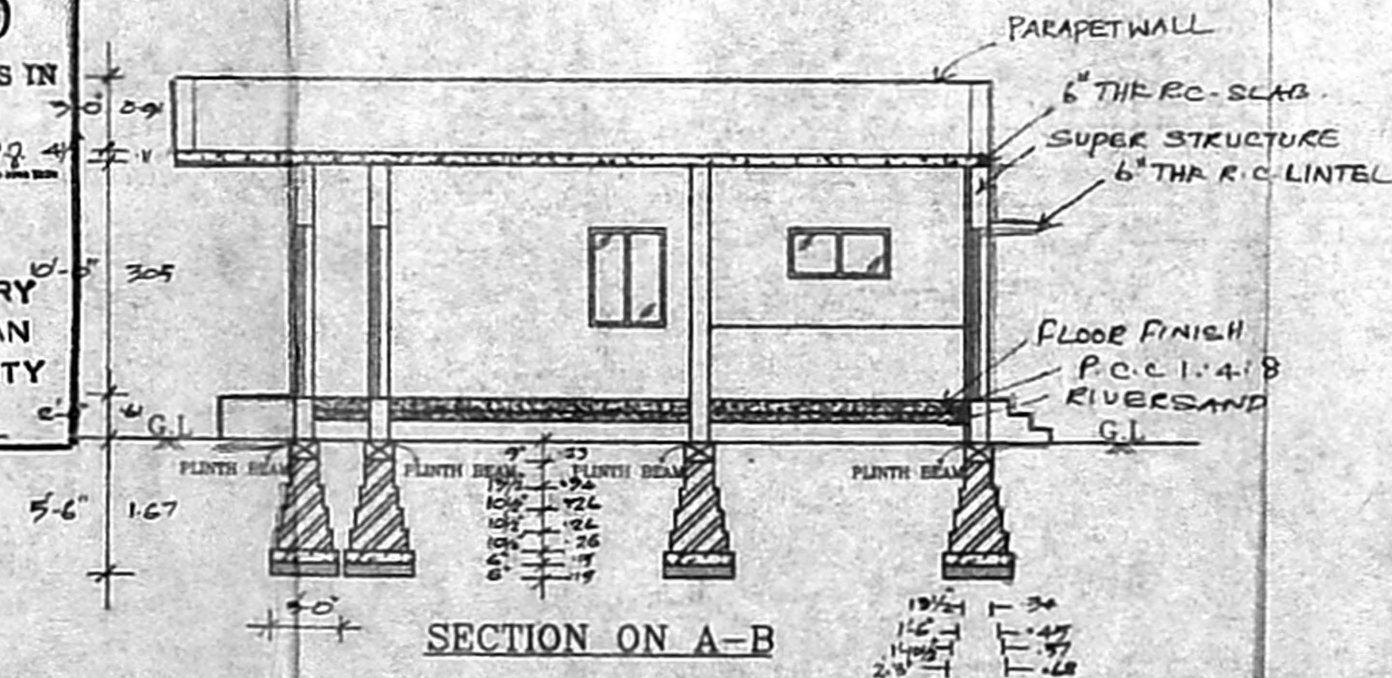


SECTION ON A-B

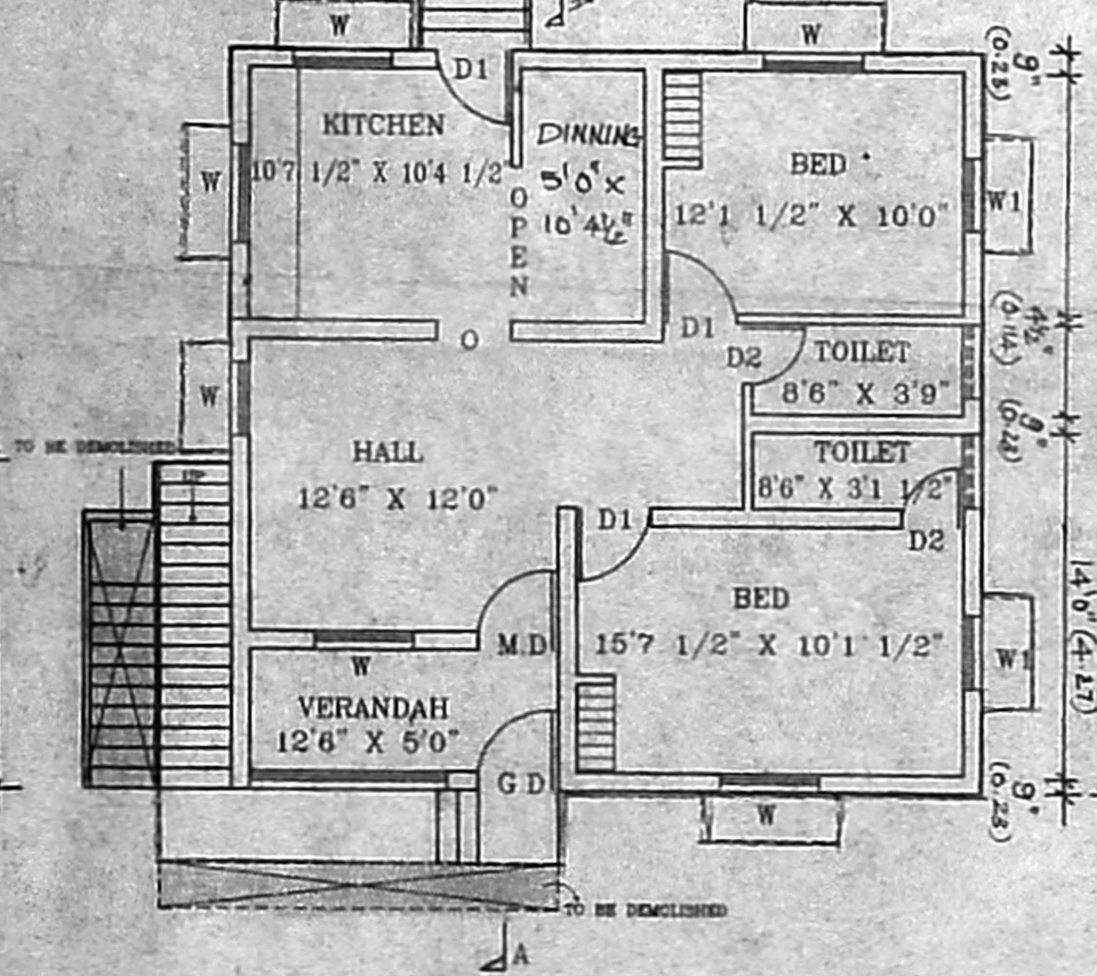

GROUND FLOOR PLAN
 SCALE 1" = 8'(1:100)

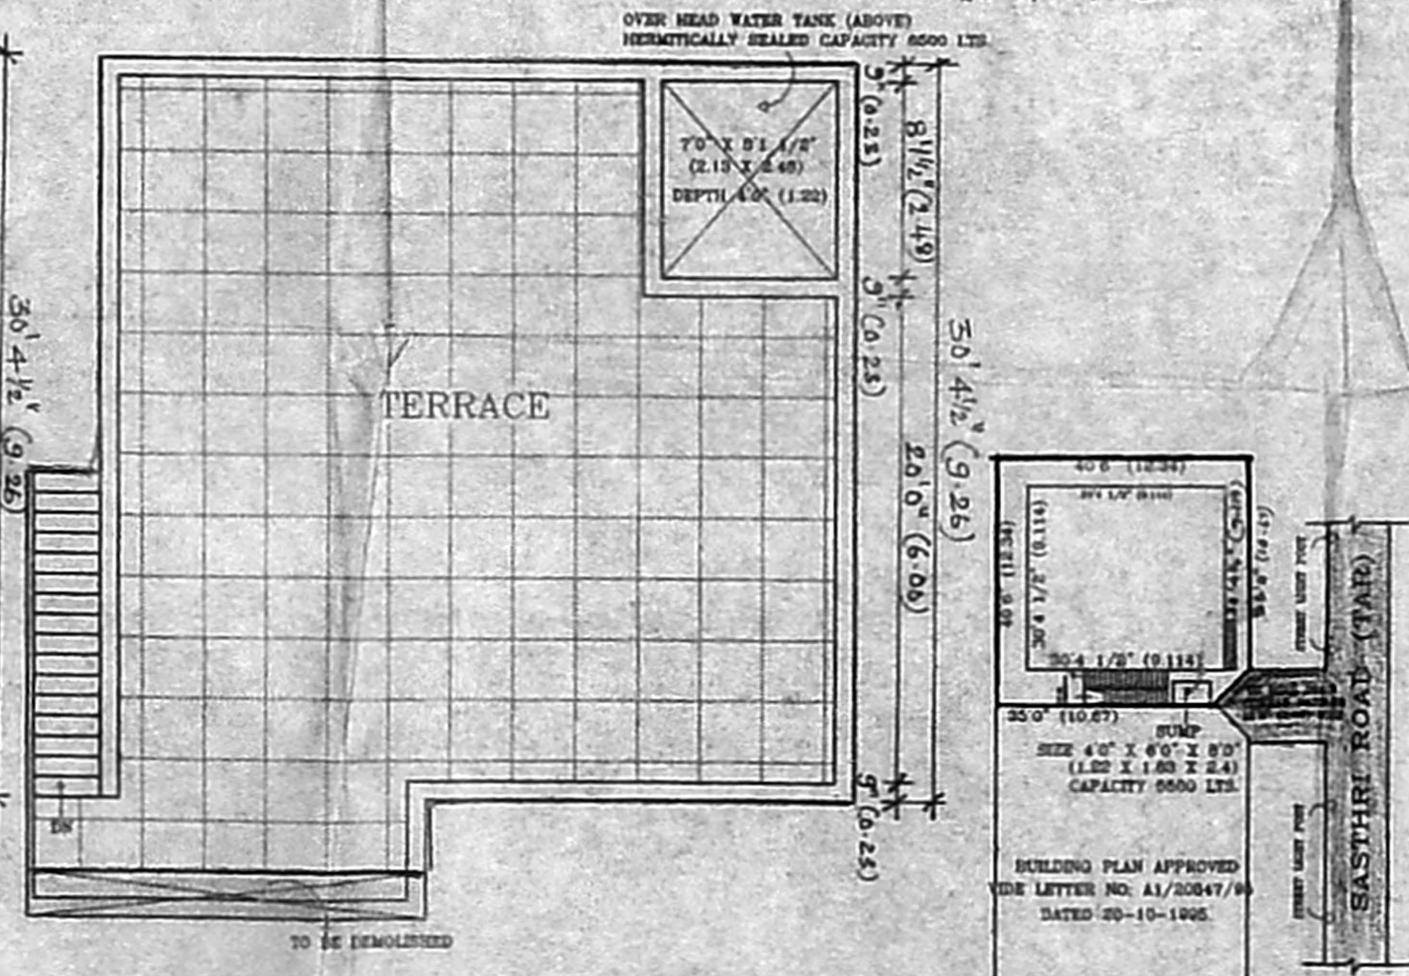

TERRACE FLOOR PLAN

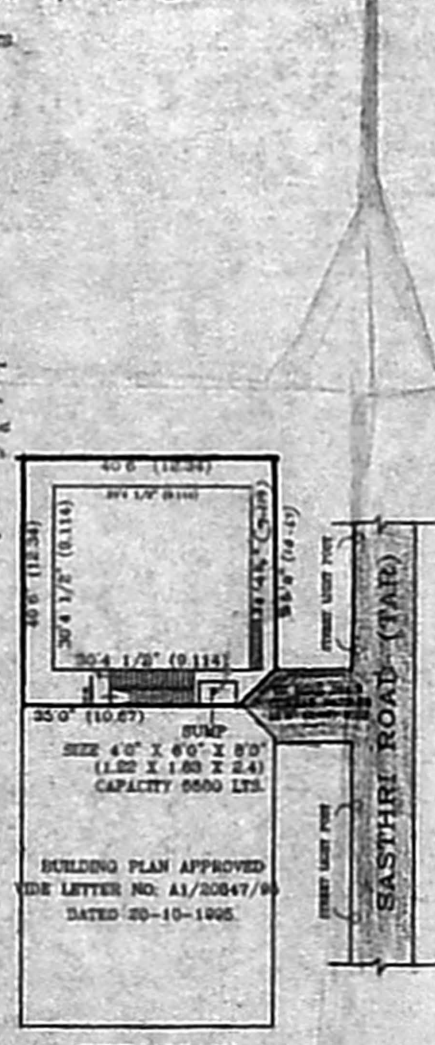

SITE PLAN
 SCALE 1" = 16'(1:200)

SCHEDULE OF JOINERY

M.D	3'3" X 7'0"
G.D	3'3" X 7'0"
D1	3'0" X 7'0"
D2	2'6" X 7'0"
W	4'0" X 4'0"
W1	3'0" X 4'0"
V	3'0" X 2'0"

LEGEND

EXISTING BUILDING	▬
BOUNDARY	▬
ROAD	▬
DEMOLISHED	▬

OWNER

LICENSED SURVEYOR -
I. G. KRISHNAMURTHY RAO
 CIVIL ENGINEER
 CLASS I LICENSED SURVEYOR NO. 370
 CORPORATION OF MADRAS
 C-10, SANTH AVENUE
 112, LAKSHMI VIEW ROAD, MADRAS-600008