
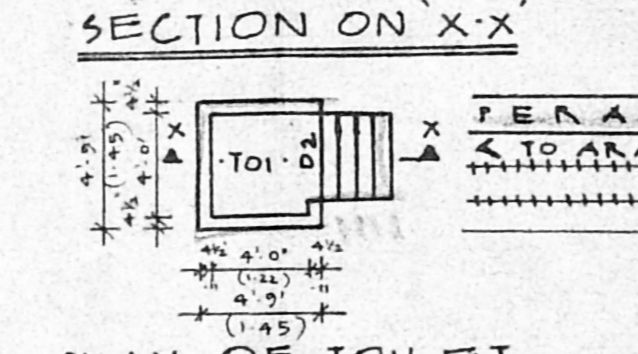
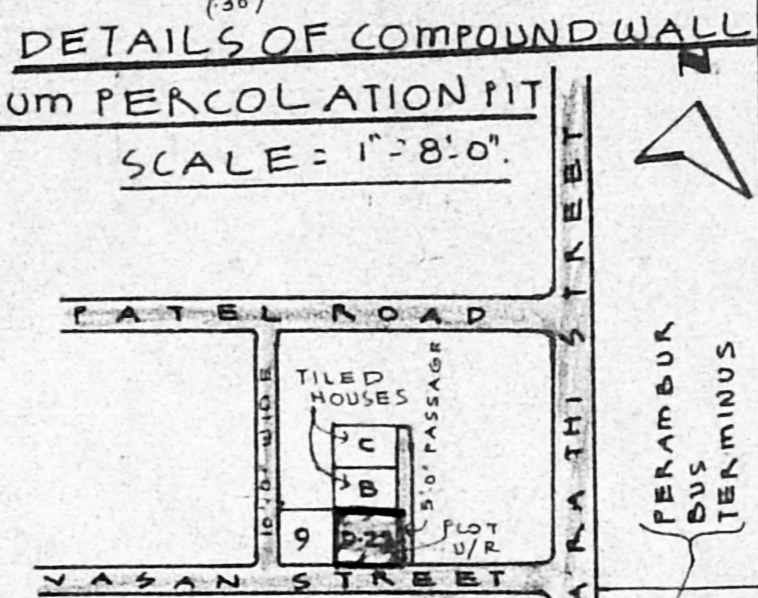
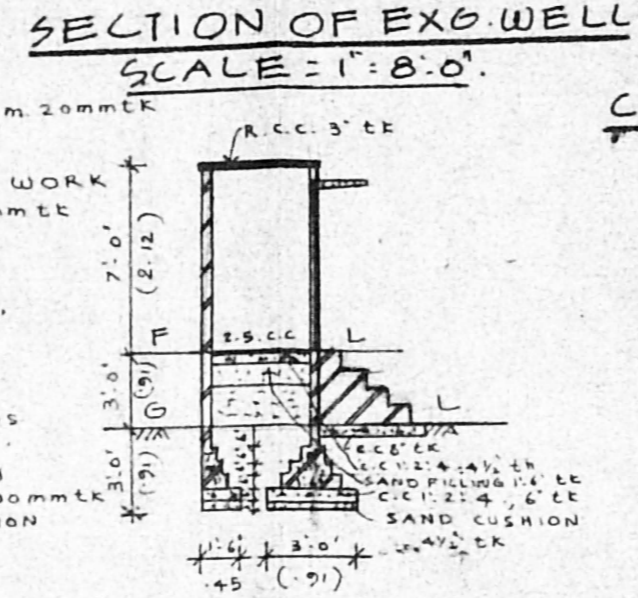
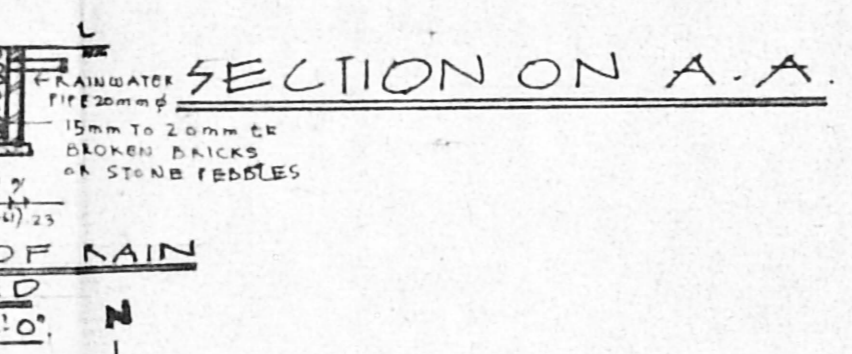
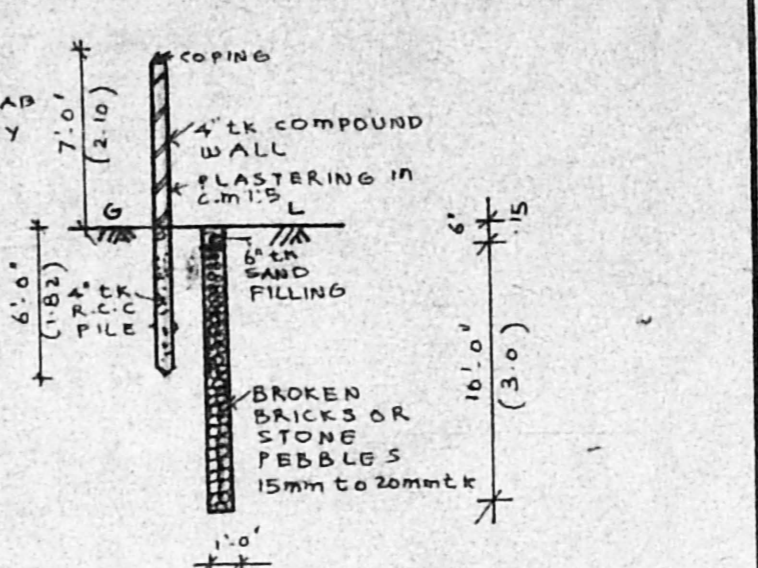
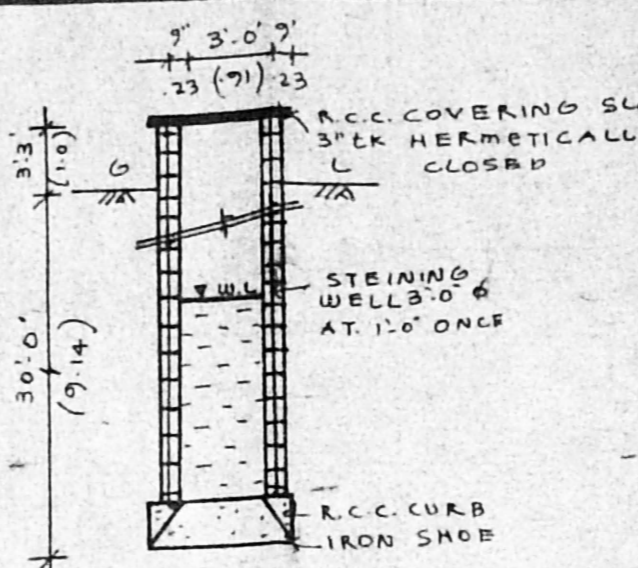


A/25189/11/98  
 APPROVED  
 SUBJECT TO THE CONDITIONS IN THIS OFFICE LETTER  
**FRONT ELEVATION**  
 A2/24159/97 dt 01.98  
 FOR MEMBER SECRETARY  
 CHENNAI METROPOLITAN  
 DEVELOPMENT AUTHORITY  
 CHENNAI-600 038

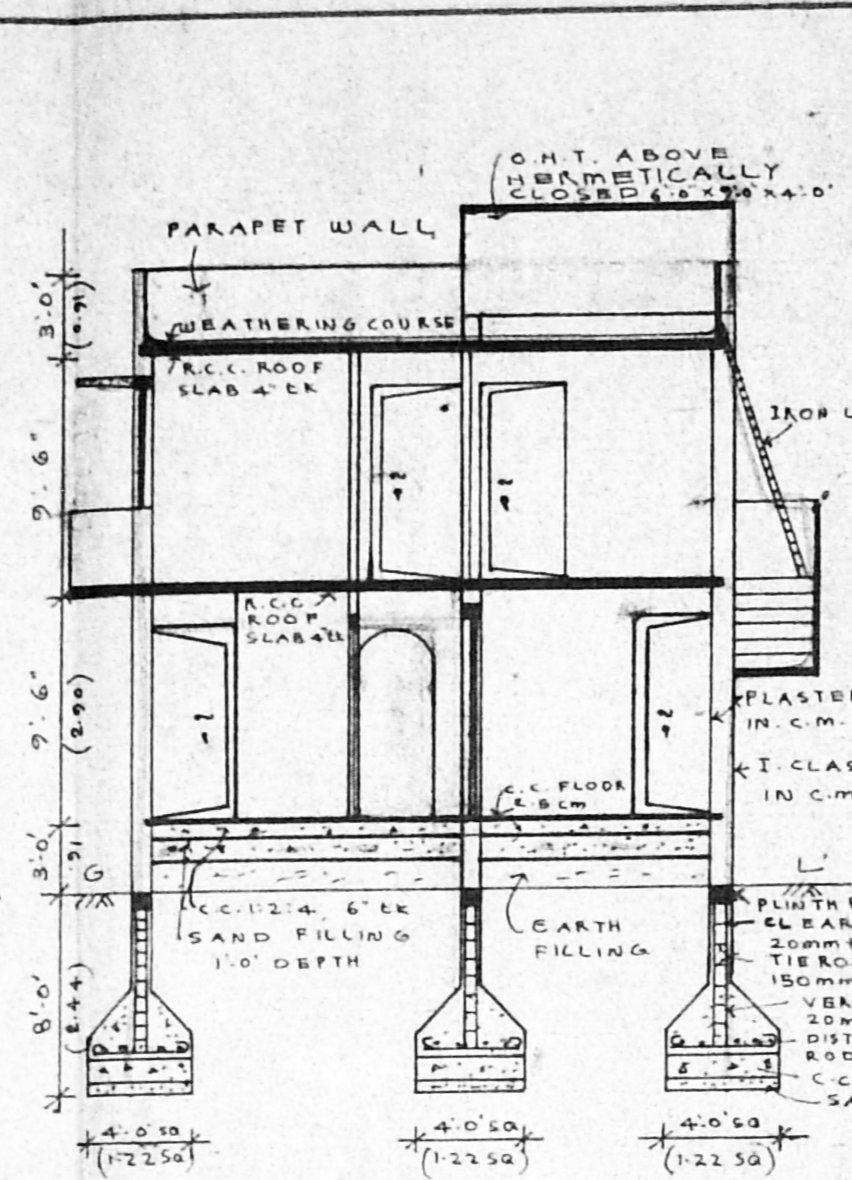

**COLOUR INDEX:-**  
 PROPOSED CONSTRUCTION  
 ROADS  
 PLOT BOUNDARY

**JOINERIES:-**  
 GATE : 4'-0" x 6'-0" (1.22 x 1.82)  
 D - PANELLED : 4'-0" x 7'-0" (1.22 x 2.12)  
 D1 - PANELLED : 3'-6" x 6'-6" (1.06 x 1.98)  
 D2 - PANELLED : 3'-3" x 6'-3" (1.00 x 1.98)  
 W - WINDOW : 4'-0" x 5'-0" (1.22 x 1.52)  
 W1 - WINDOW : 3'-0" x 4'-0" (0.91 x 1.22)  
 V - VENTILATOR : 1'-6" x 2'-0" (0.45 x 0.6)  
 RISE : 15 cm; TREAD : 30 cm.




**PLAN OF PROPOSED CONSTRUCTION AND THE EXG. CONSTRUCTION TO BE DEMOLISHED IN R.S. NO. 440/91 AND DOOR NO: 22 OF PATEL ROAD (FACING VASAN ST) PERAMBUR, CHENNAI-600011. AND CORPN DN NO 37**  
 SCALE = 1" = 8'-0" (1:100)

SHEET NO: 2.

AREA DETAILS:-	SQ. FT.	SQ. mtr.
PLOT AREA	827.0	76.85
GROUND FLOOR AREA	415.0	38.56
FIRST FLOOR AREA	305.0	28.23
TOTAL FLOOR AREA	920.0	85.49
PLOT COVERAGE	= 61.4% F.S.1 = 1.11	

Scale: as marked  
 OWNER.

K. SELVAM, BE., A.M.I.E.,  
 Consulting Civil Engineer, Chartered Engineer,  
 Class - II Licensed Surveyor, Reg No: 800  
 Corporation of Chennai & Ambattur Municipality  
 No: 1/370, Mogappair East  
 CHENNAI-600 050.  
**LICENSED SURVEYOR.**

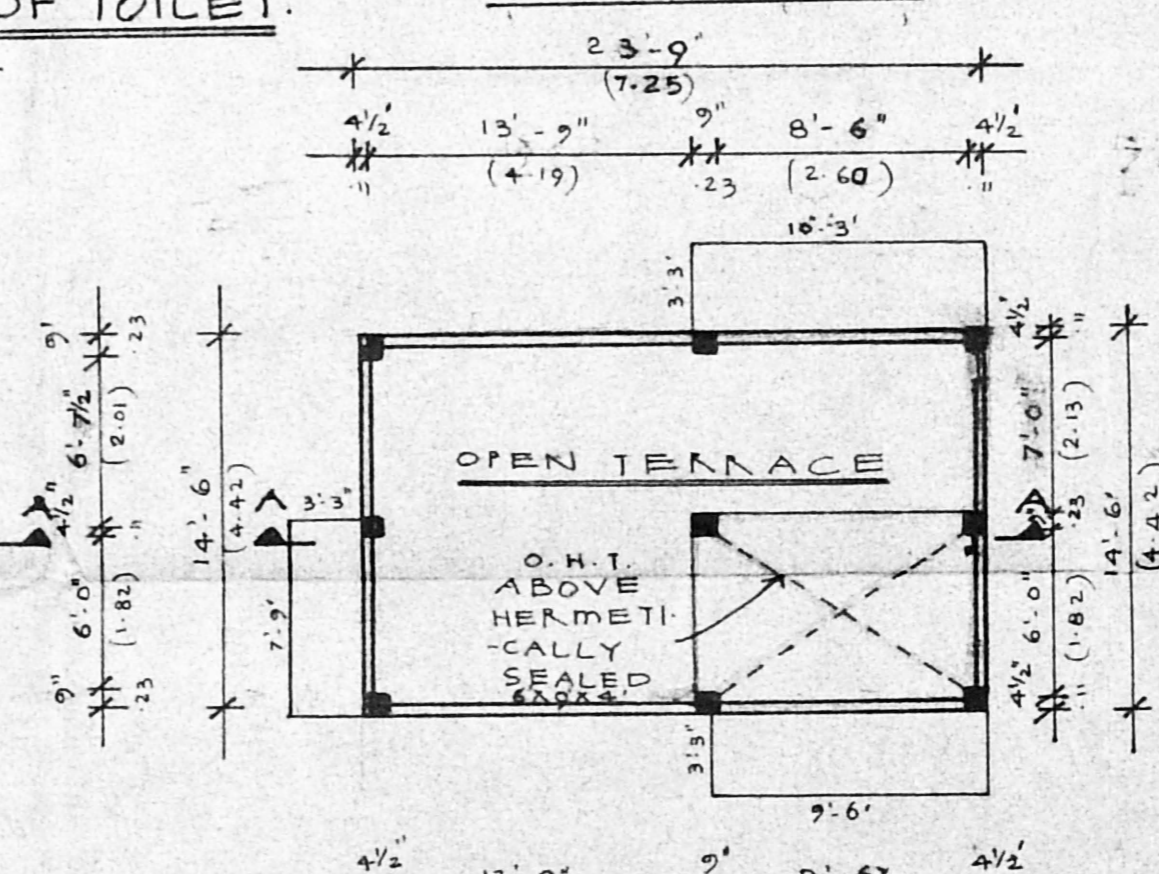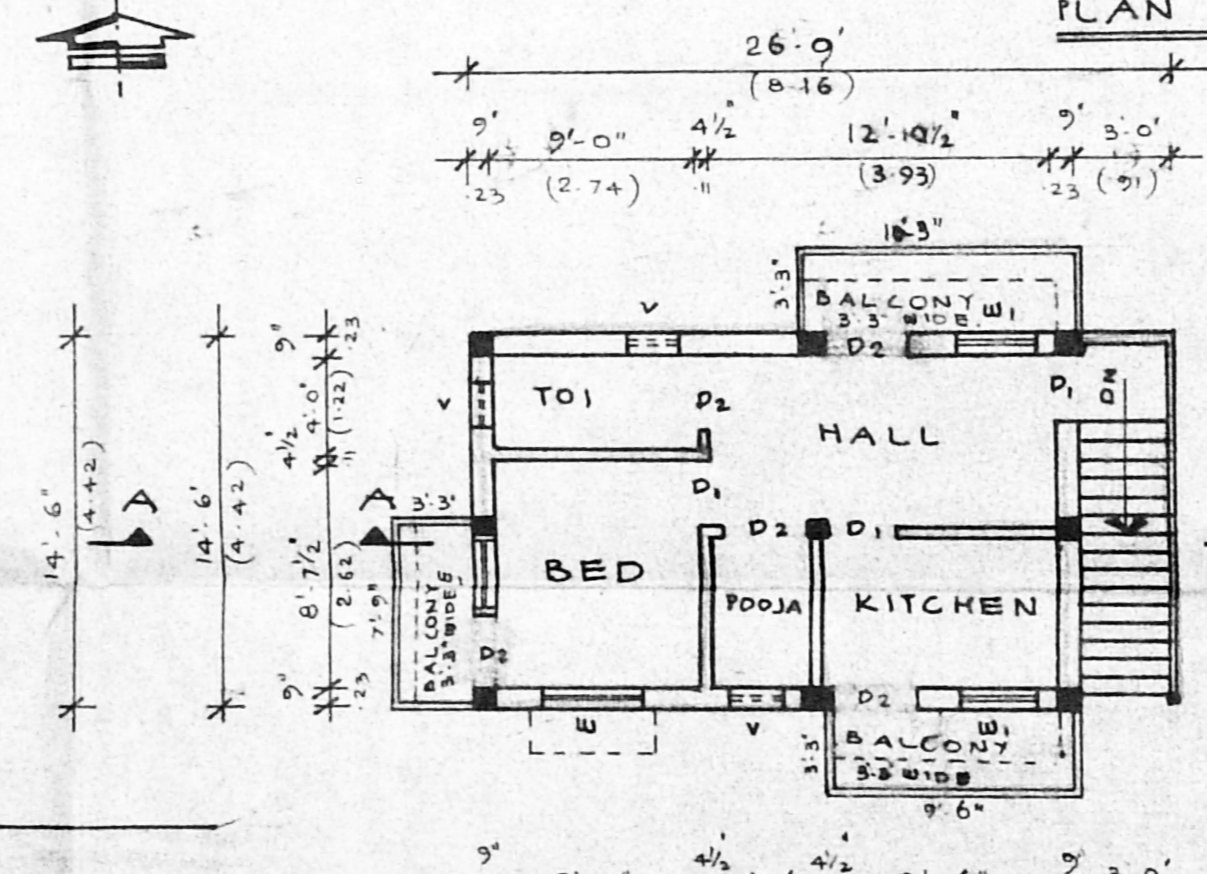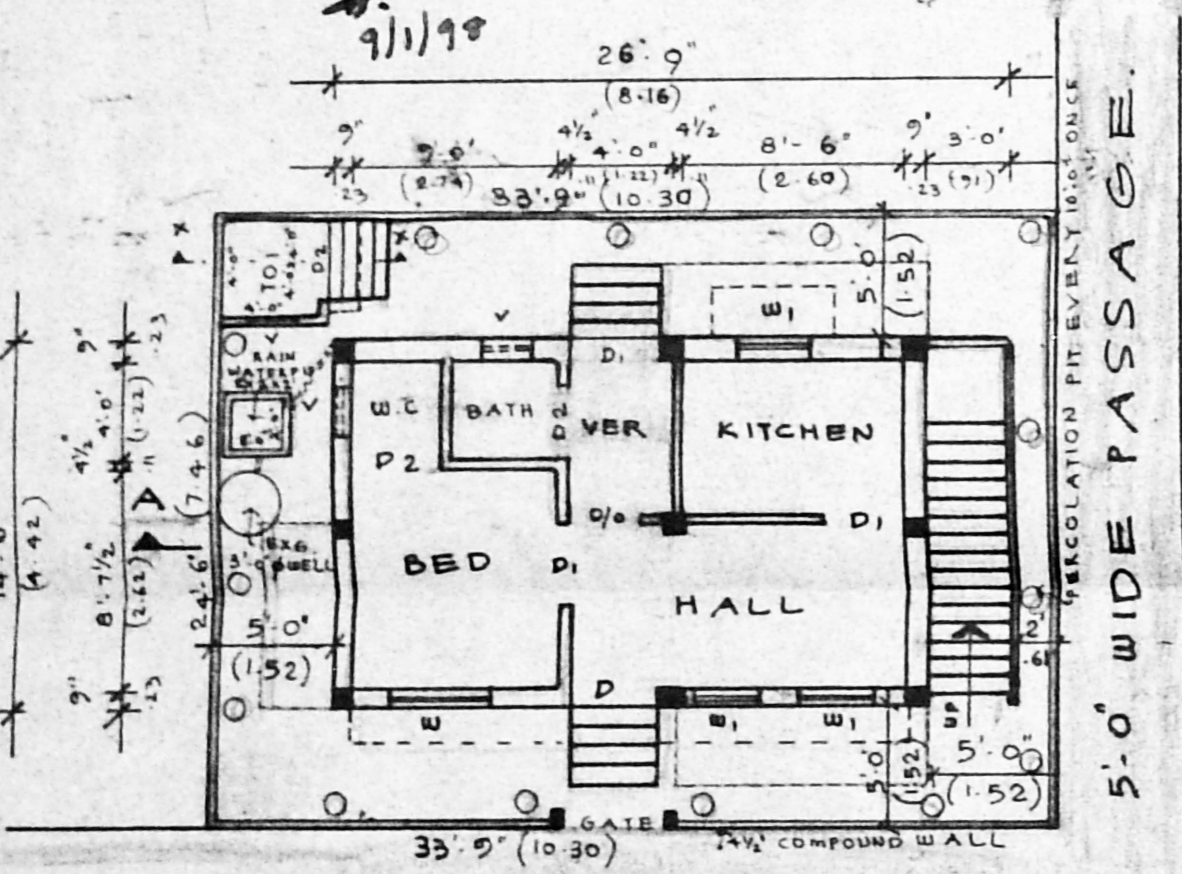

VASAN STREET 16'-0" WIDE

GROUND FLOOR PLAN CUM SITE PLAN  
 SCALE = 1" = 8'-0"

FIRST FLOOR PLAN  
 SCALE = 1" = 8'-0"

TERRACE FLOOR PLAN  
 SCALE = 1" = 8'-0"