


PLAN SHOWING THE PROPOSED CONSTRUCTION OF RESIDENTIAL BUILDING AT P.NO:16,
IN S:NO:73/1 ERNAVOOR VILLAGE, THIRUVOTTIYUR MUNICIPAL LIMIT, MADRAS-57.

(129)


SCALE: 1:100

OWNER: THIRUMATHI PHILOMINA CHACKO


1st Security plan

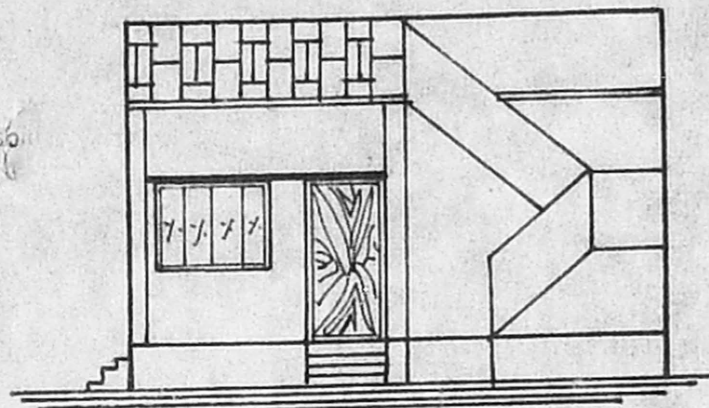

ELEVATION

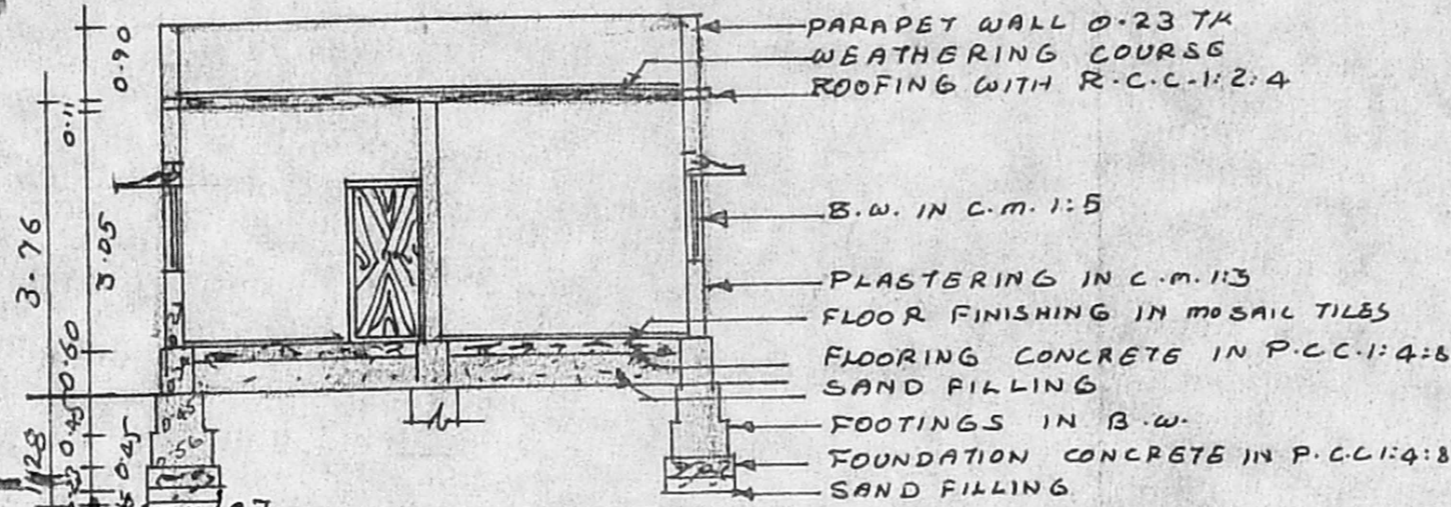


SECTION ON 'AB'

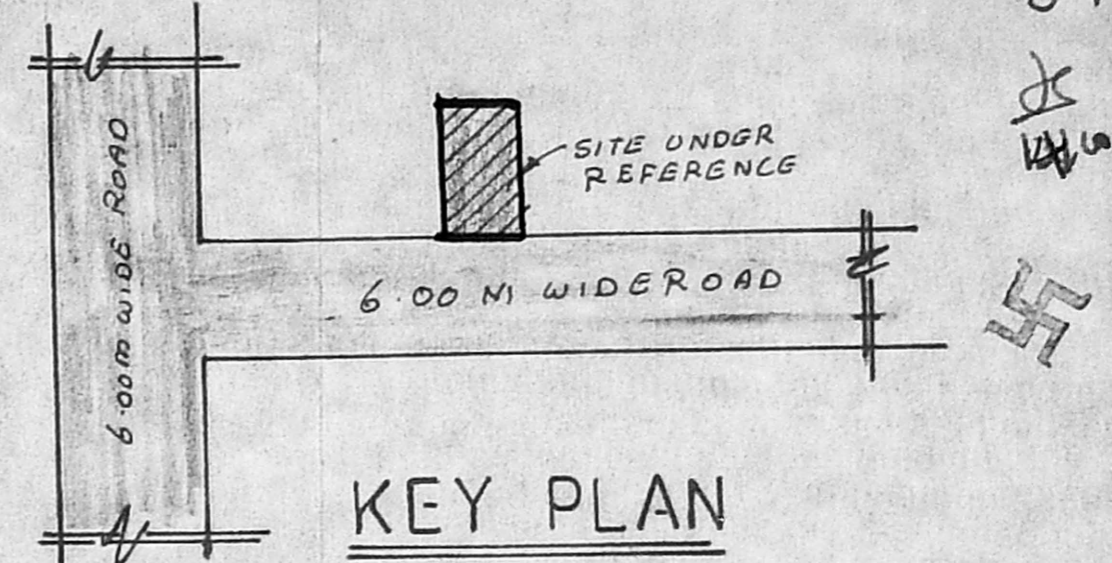


KEY PLAN

(NOT TO SCALE)

Planning Permit No. A/24237
APPROVED
SUBJECT TO THE CONDITIONS IN THIS OFFICE LETTER.
No. A2/2485/97 Date: 23-4-97
FOR MEMBER SECRETARY
MADRAS METROPOLITAN DEVELOPMENT AUTHORITY
MADRAS 500 008.

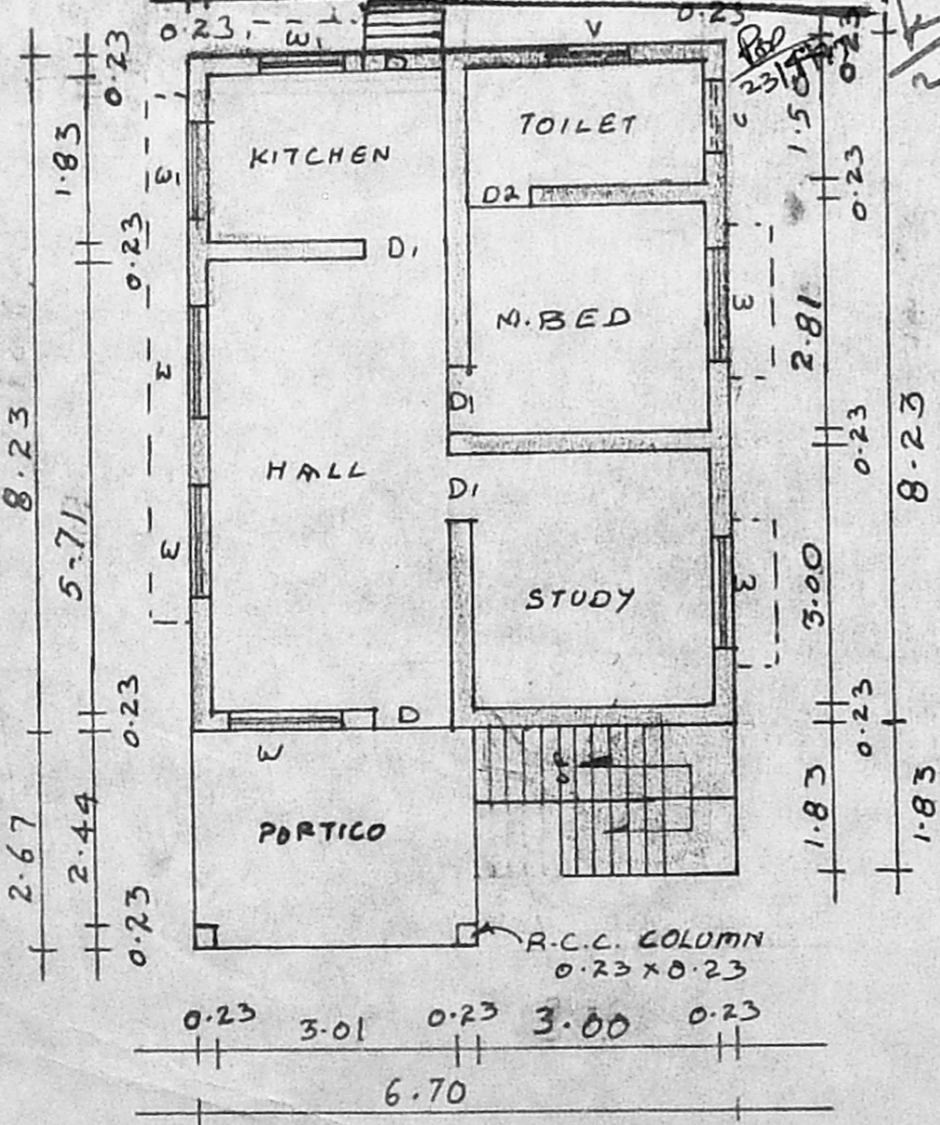

PLAN

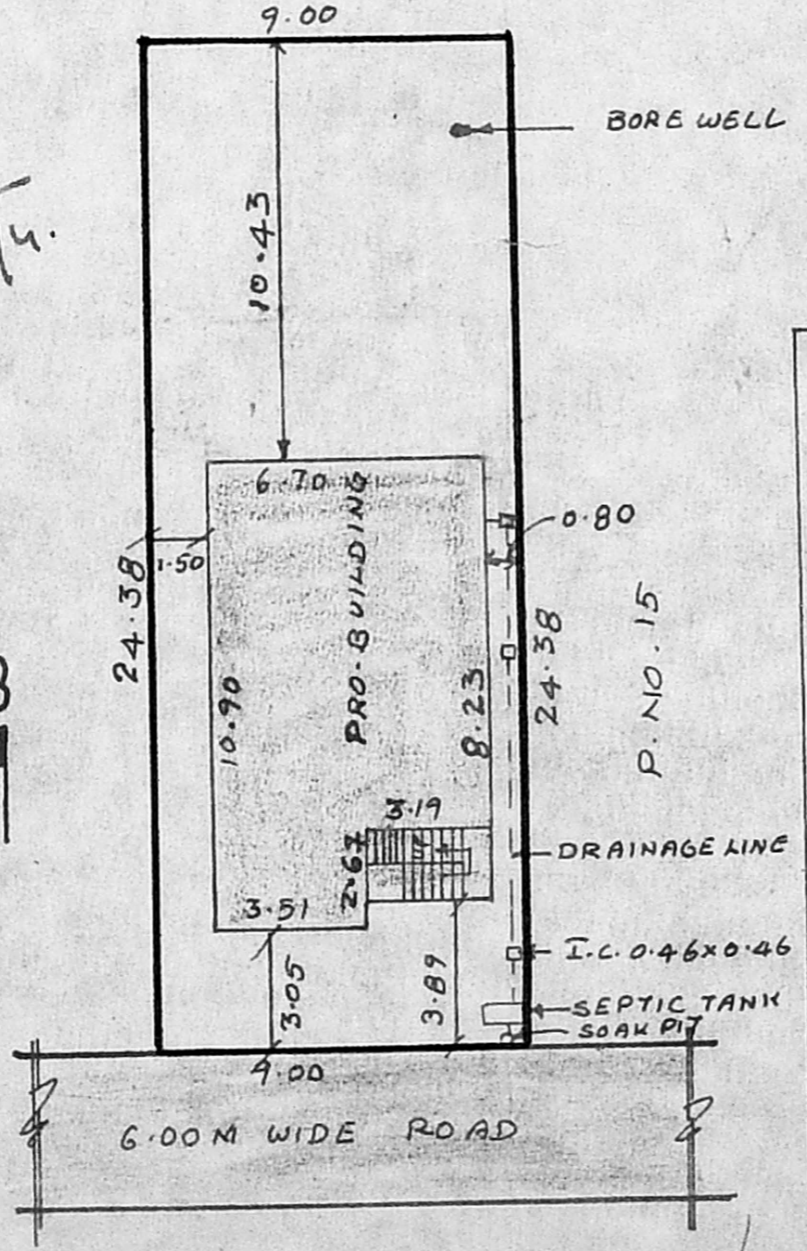

SITE PLAN

SCALE 1:200

JOINERY DETAILS


D - DOOR	:	1.00 x 2.13
D1 - DOOR	:	0.90 x 2.13
D2 - DOOR	:	0.76 x 2.13
W - WINDOW	:	1.50 x 1.22
W1 - WINDOW	:	1.22 x 1.22
V - VENTILATOR	:	0.90 x 0.60

SITE AREA	:	219.42 sq. m
PLINTH AREA	:	64.51 "
PLOT COVERAGE	:	30%
F.S.I.	:	0.30

PROPOSAL : [Symbol]
EXISTING ROAD : [Symbol]
SITE BOUNDARY : [Symbol]

NOTE :

- ALL MEASUREMENTS ARE IN METRES.
- WASTE WATER IS USED FOR GARDEN.
- ALLREADY APPROVED IN P.NO. 4 P.P. NO. A/747/89 IN M.M.D.A.
- ALLREADY APPROVED IN P.NO. 7 P.P. NO. A/1069/90 IN M.M.D.A.

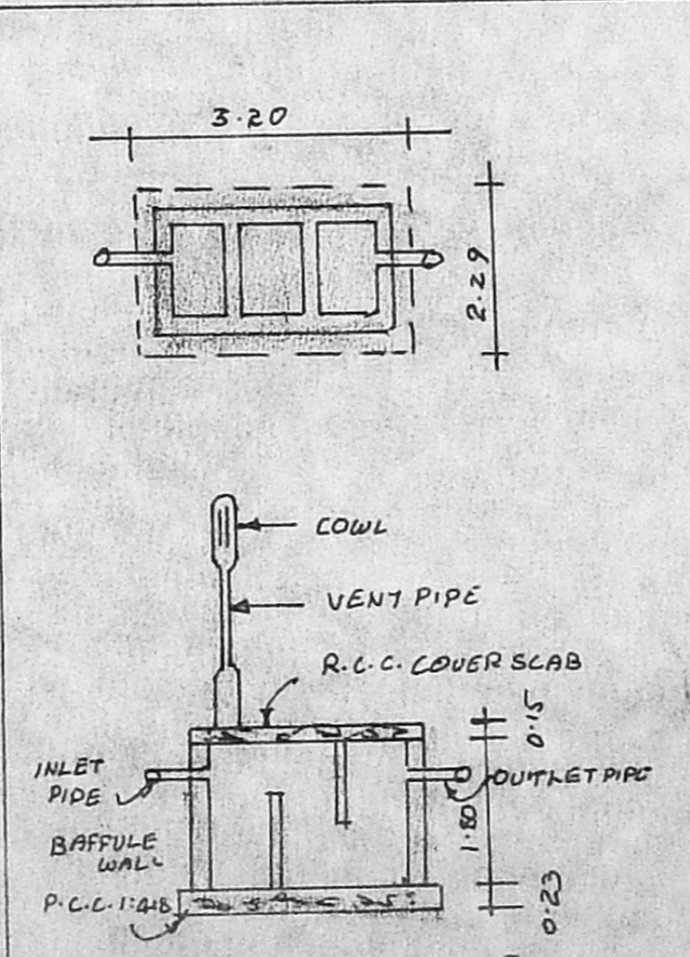

PLAN & SECTION OF SEPTIC TANK DETAILS

Philomena
(THIRUMATHI PHILOMINA CHACKO)
OWNER

S. Sampath Kumar
S. SAMPATH KUMAR,
LICENSED SURVEYOR,
THIRUVOTTIYUR MUNICIPALITY,
Off: 128 T H Road, Madras-19
Opp: State Bank of India
L.B.S.