



A/25167/506/97


Planning Permit No. **APPROVED**
SUBJECT TO THE CONDITIONS IN THIS OFFICE LETTER.
No. **A2/25350/97** Date **12-7-97**
FOR MEMBER/SECRETARY
CHENNAI METROPOLITAN
DEVELOPMENT AUTHORITY
CHENNAI - 600 008.

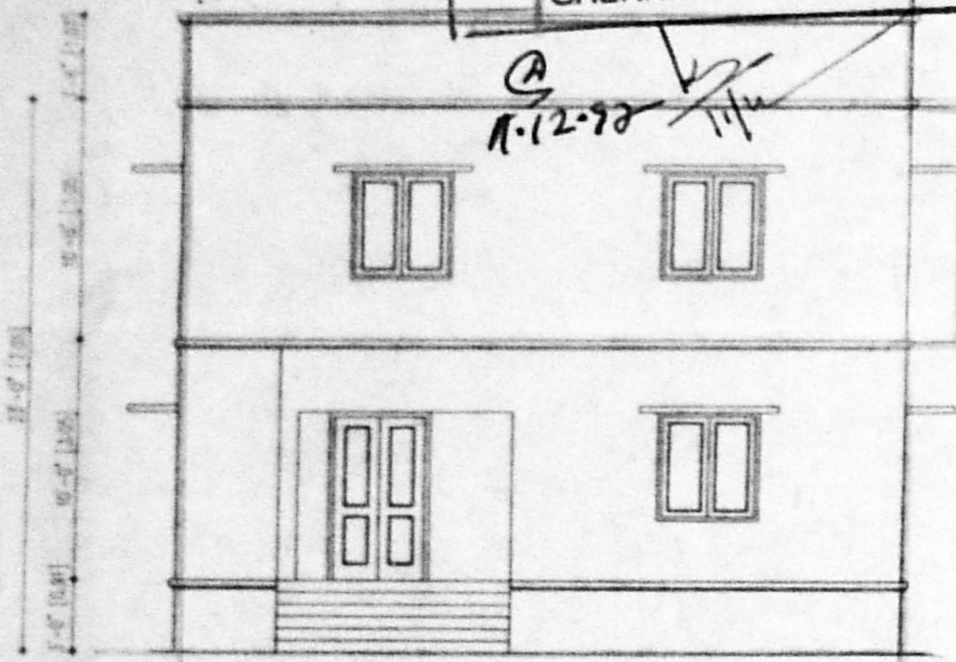


Front Elevation

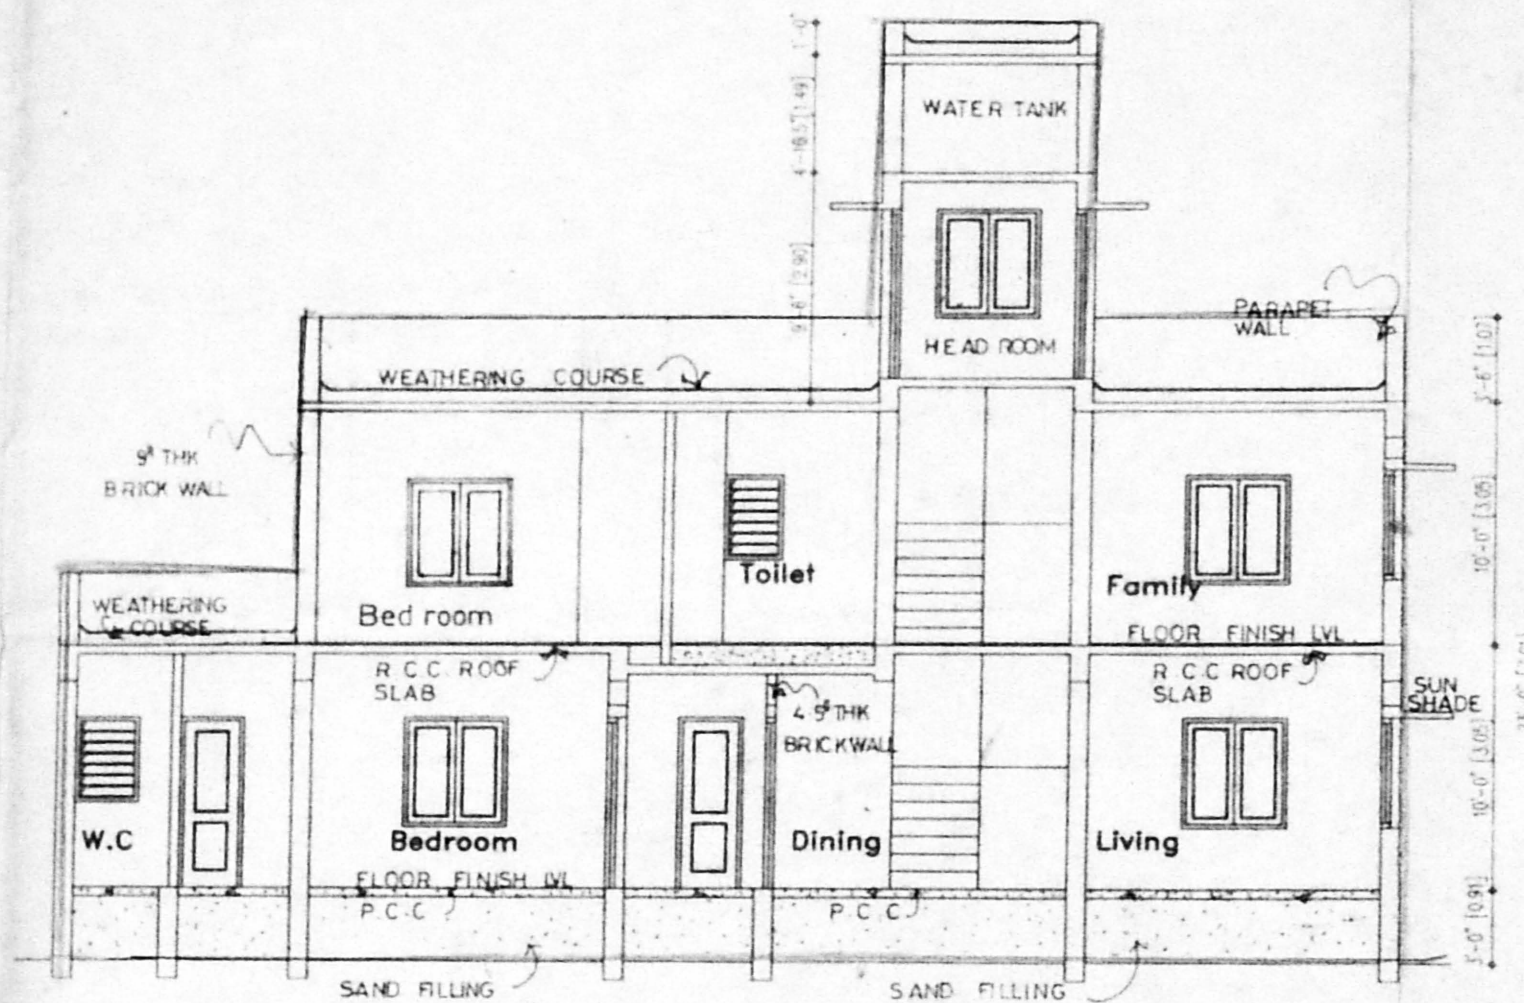


Section -AA

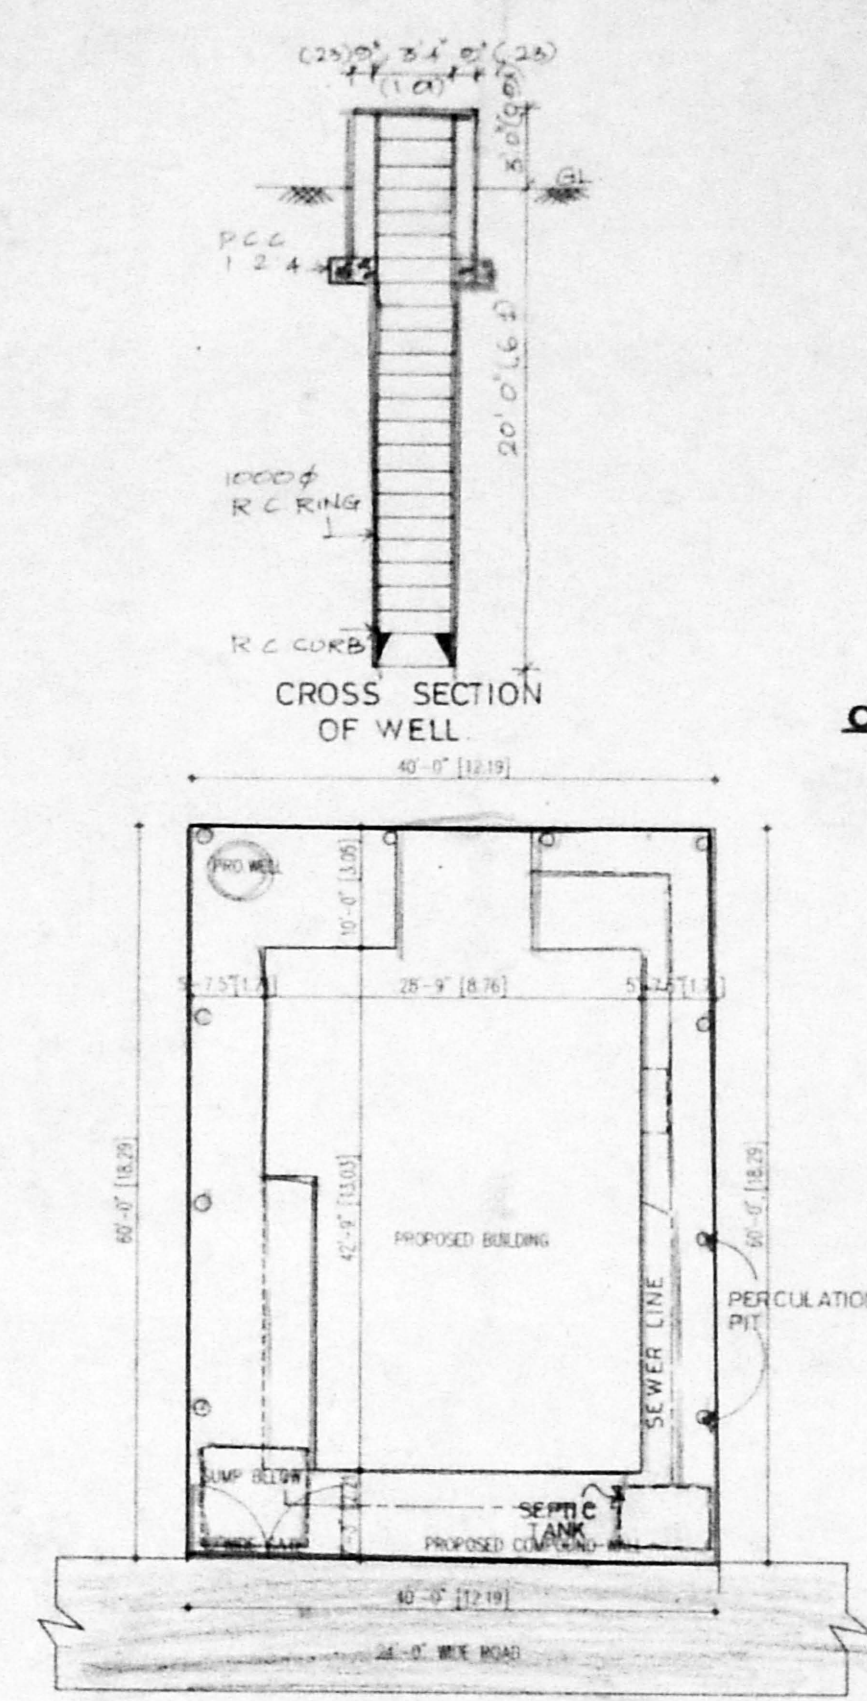


Site Plan

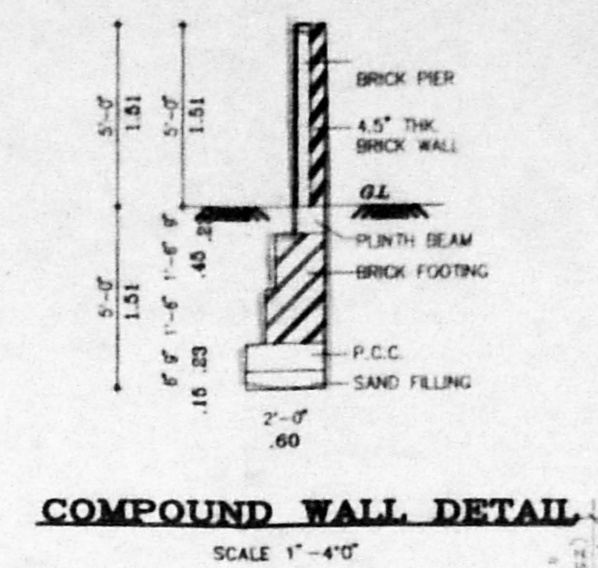


COMPOUND WALL DETAIL

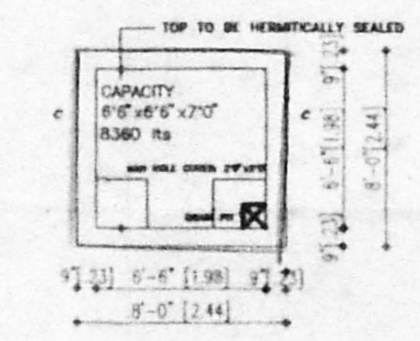


SUMP DETAIL

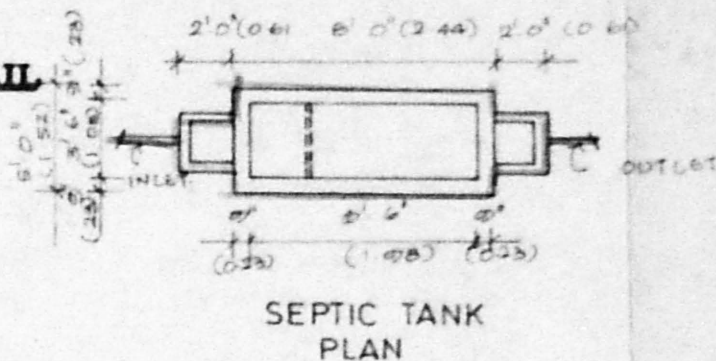


SEPTIC TANK PLAN

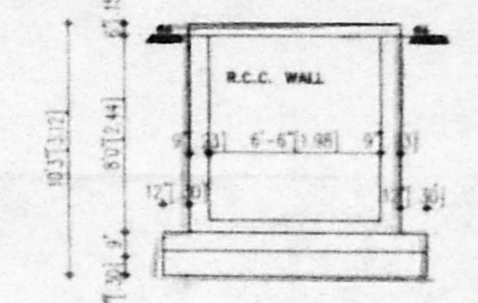


SECTION ON CC

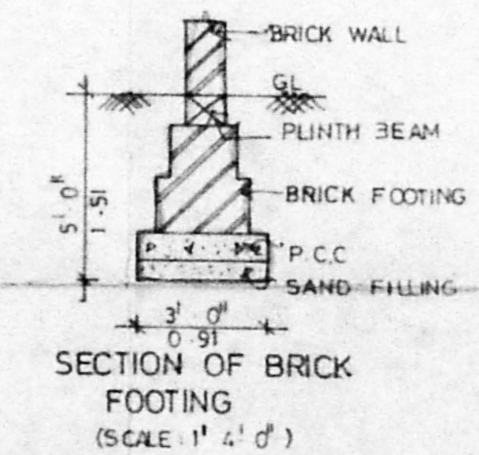


SECTION OF BRICK FOOTING

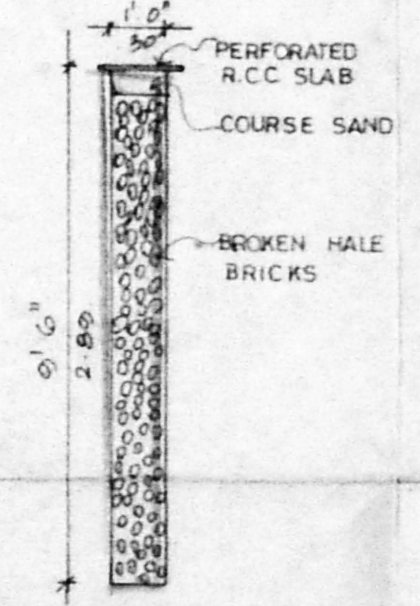


DETAIL FOR CONSERVATION OF RAIN WATER

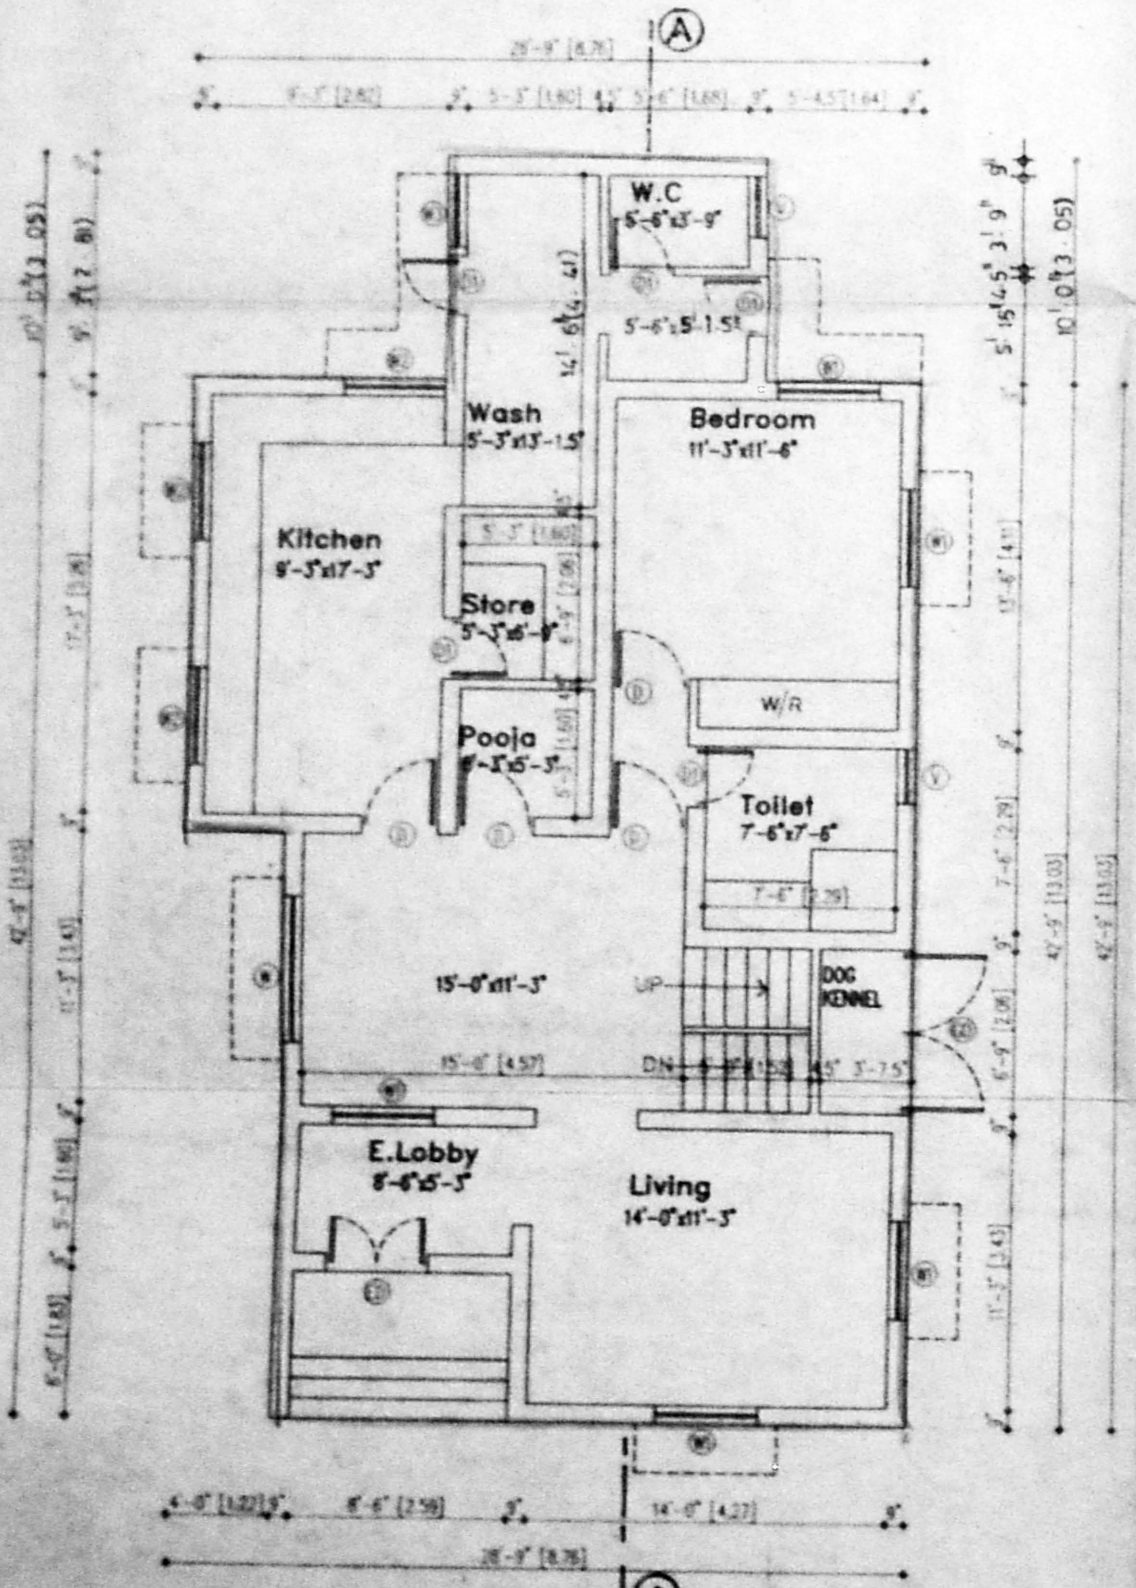


Ground Floor Plan

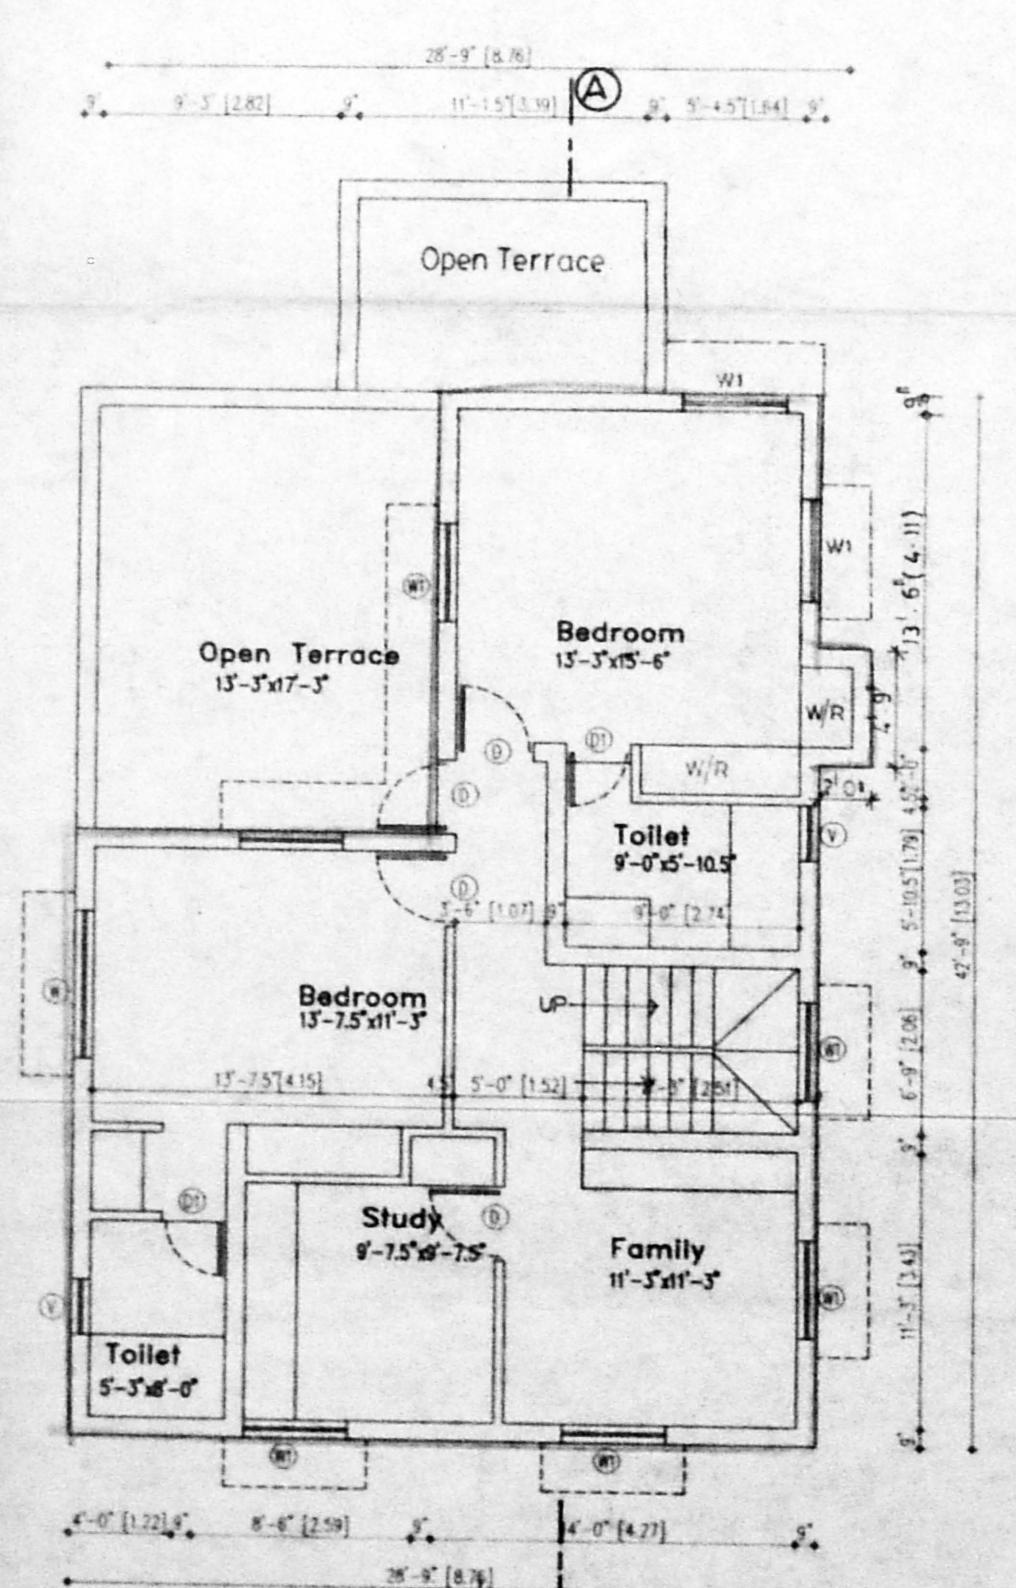

First Floor Plan

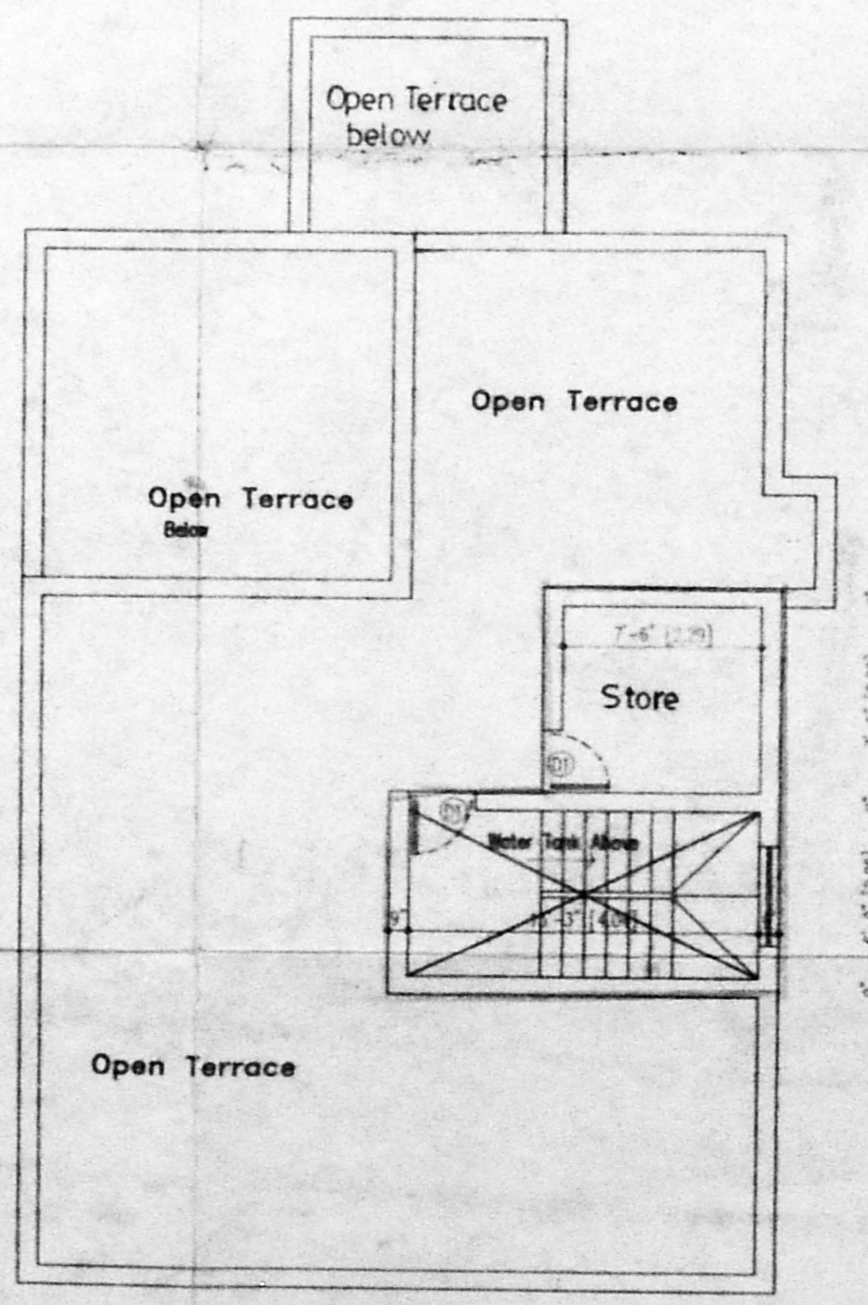

Terrace Plan

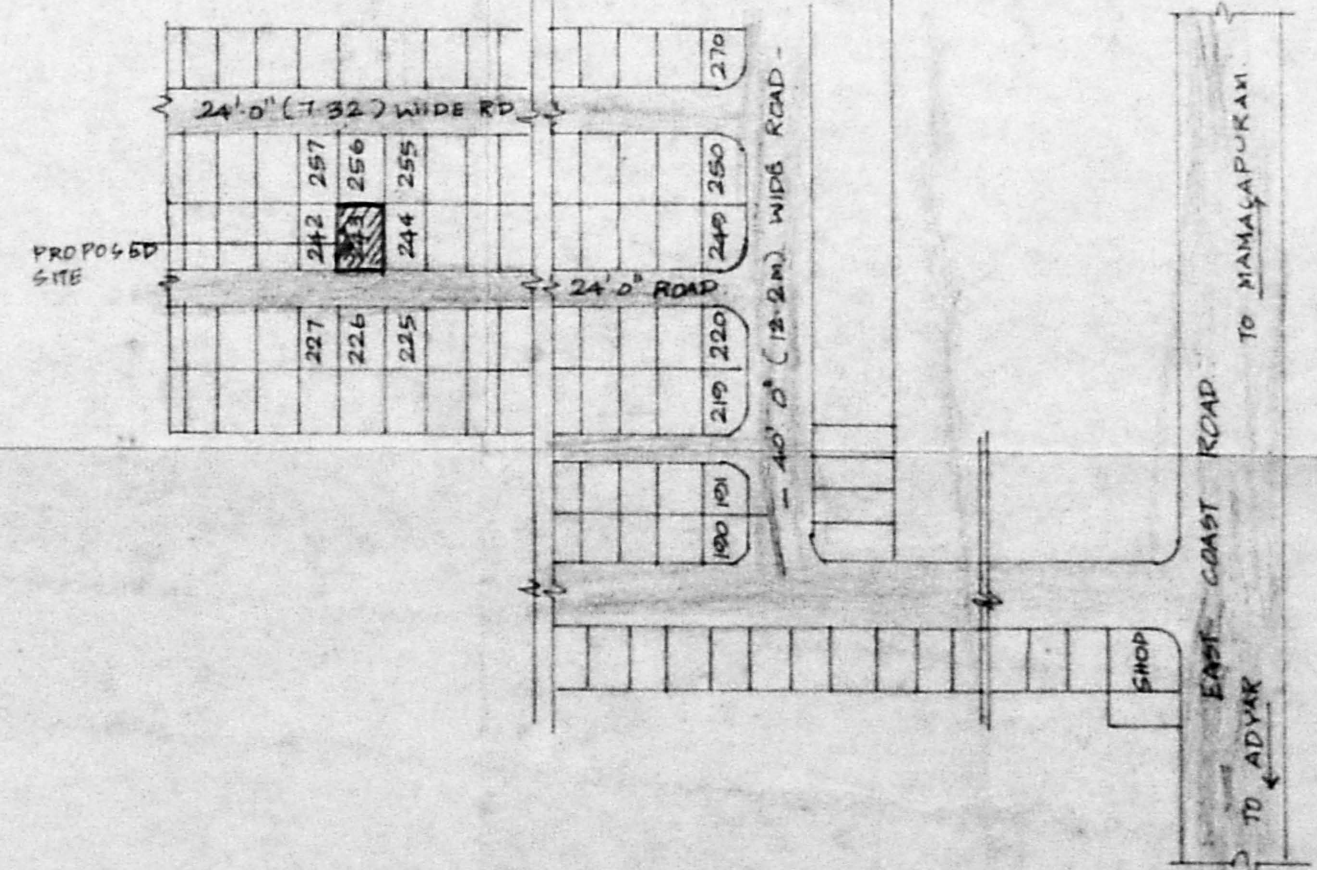

KEY PLAN (NOT TO SCALE)

| SCHEDULE OF JOINERY | | |
|---------------------|-------------|-------------|
| TYPE | DESCRIPTION | SIZE |
| ED | ENT. DOORS | 4'0" x 7'0" |
| D | DOOR | 3'0" x 7'0" |
| D1 | DOOR | 2'6" x 7'0" |
| W | WINDGW | 6'0" x 4'6" |
| W1 | DO | 4'6" x 4'6" |
| W2 | DO | 4'0" x 3'6" |
| W3 | DO | 3'0" x 4'6" |
| V | VENTILATOR | 2'3" x 3'6" |

| AREA | S.FT | SQ M |
|--------------|---------|--------|
| GROUND FLOOR | 1259.31 | 116.99 |
| FIRST FLOOR | 986.56 | 91.65 |
| TOTAL AREA | 2245.87 | 208.64 |
| PLOT AREA | 2400.00 | 222.97 |

NORTH POINT:

COLOUR INDICATION
PROPOSED ROAD
BOUNDARY
SEWER LINE

OWNERS SIGNATURE

A. VENKAT, B.Arch.,
ARCHITECT, LICENSED SURVEYOR
Class - I, No. 811.
128, T.T.K ROAD
ALWARPET, MARRAS-600 018
LICENCED TEL NO: 4937465.

nataraj & venkat
Architects
128, T.T.K ROAD
Alwarpet,
Chennai - 18.
TEL: 499 74 65

JOB TITLE
PROPOSED RESIDENCE AT PLOT NO :- 243
SRI KAPALEESWARAR NAGAR,
NEELANGARAI VILLAGE, SAIDAPET TALUK
CHENGLEPUT DIST.
S.NO 91/108

CORPORATION DRAWING

| | |
|--------------|----------|
| DRAWN | CHECKED |
| SCALE | DATE |
| 1" = 8' - 0" | 15.09.97 |