

PRO. RESIDENTIAL BUILDING AT  
 OLD MAHABALIPURAM ROAD,  
 SHOLINGANALLURE.  
 OLD SURVEY NO : 481.  
 NEW SURVEY NO : 481/2,481/3,  
 VILLAGE NAME : SHOLINGANALLURE  
 TALUK : SAIDAPET.  
 DISTRICT : CHENGAI M.G.R. DIST.

**AREA STATEMENTS:-**

	sq.ft	sqm
GROUND FLOOR BUILT UP AREA	5374.0	499.4
FIRST FLOOR BUILT UP AREA	4824.54	448.4
TOTAL BUILT UP AREA		
TOTAL PLOT AREA (AS PER P.T.A)	31799.0	2954.1
PORTICO, GARAGE, SER. QUARTERS AREA	1782.01	165.61

F.S.I 2.038  
 PLOT COVERAGE . 23 %  
 REFERENCE DRGS:-  
 97 09/ MMDA/A1-02 - FIRST FLOOR PLAN & MISC. DETAILS.  
 97 09/ MMDA/A1-03 - TERRACE FLOOR PLAN, ELEVATION & SECTION

- NOTES**
1. ALL DIMENSIONS ARE IN FEET & INCHES
  2. ONLY WRITTEN DIMENSIONS SHALL BE FOLLOWED

**COLOUR REFERENCE**

1. PROPOSED WORK	
2. EXISTING WORK	
3. ROAD	
4. BOUNDARY LINE	
5. SEWER LINE	



DRN BY: *[Signature]* DATE: 14/7/97. REV. NO: 0

SCALE: 1" = 8'-0" & 24'-0" DRG. NO.: 97 09/ MMDA/A1-01.

**TITLE:**  
 GROUND FLOOR PLAN  
 TOPO PLAN & SITE PLAN  
 (SHEET 1 OF 3.)






OWNER: *[Signature]*  
*Sheela B.*

LICENSED SURVEYOR:  
*[Signature]*  
 S. KRISHNAMURTHY  
 CIVIL ENGINEER  
 CORPORATION OF MADRAS  
 G-10, SECTOR 1, ANANDAPURAM  
 110, LAKE VIEW ROAD, MADRAS 600 031

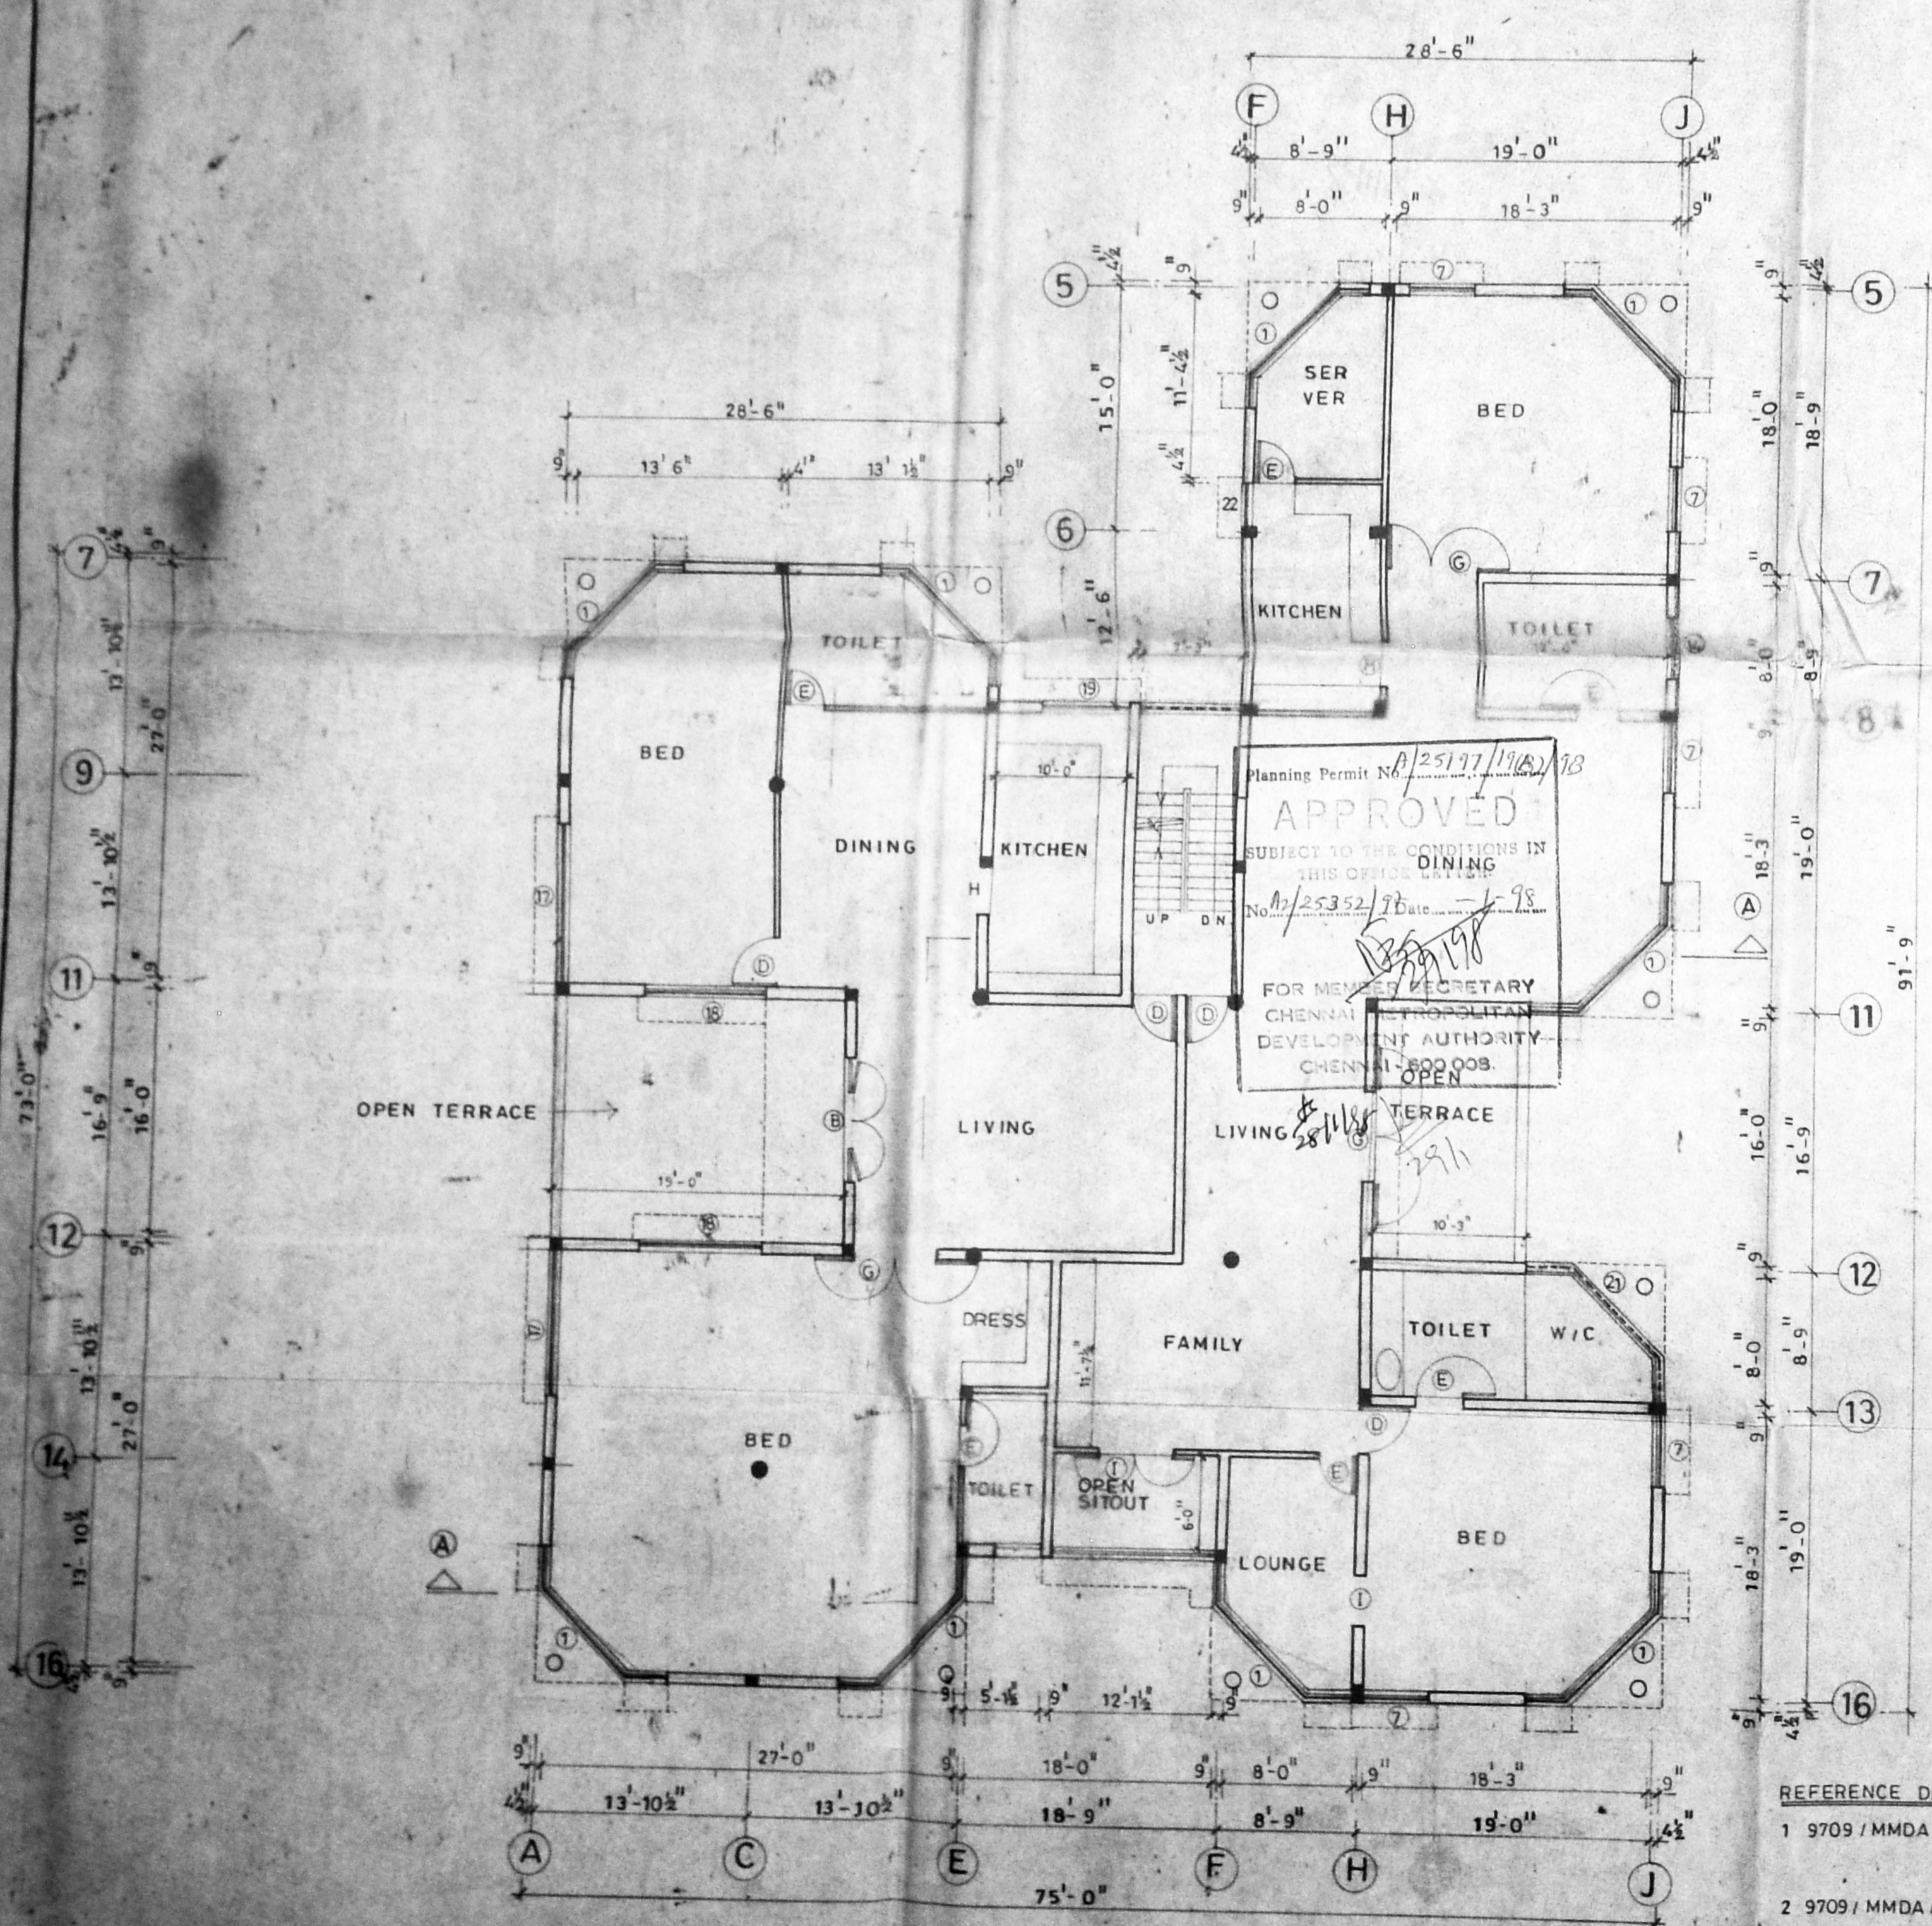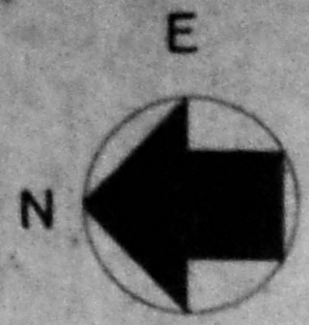


**FIRST FLOOR PLAN**

- REFERENCE DRG:
- 1 9709/MMDA/A1-01 - GROUND FLOOR SITE AND TOPO-PLAN
  - 2 9709/MMDA/A1-03 - TERRACE FLOOR PLAN ELEVATION AND SECTION

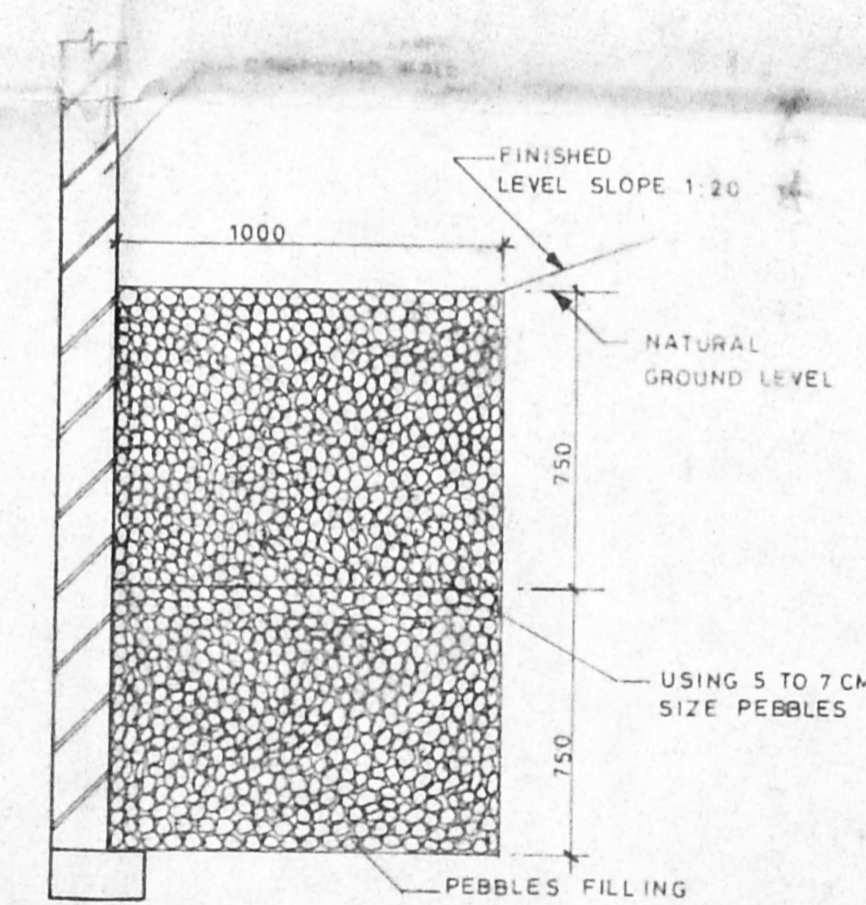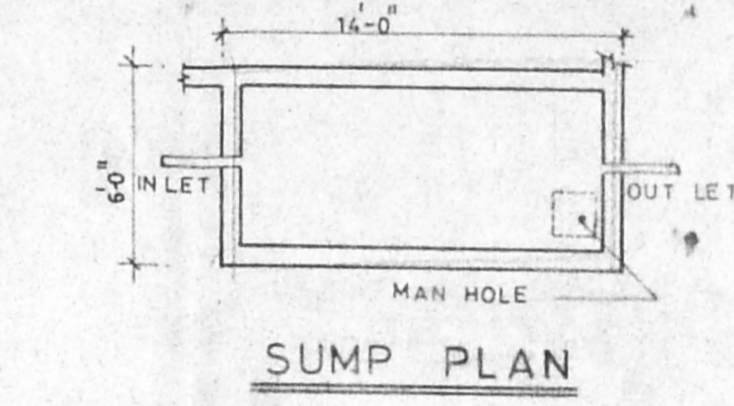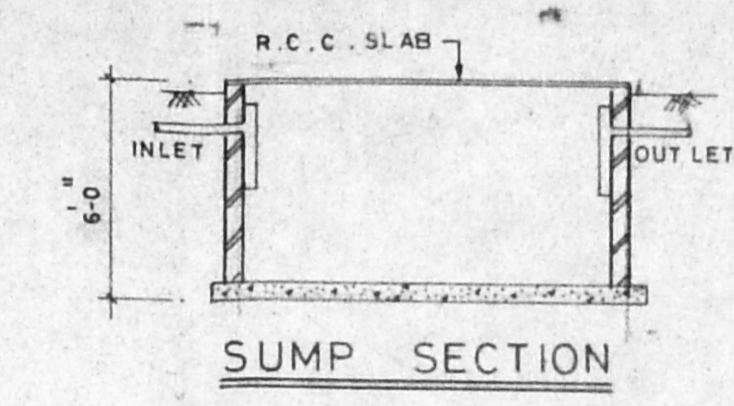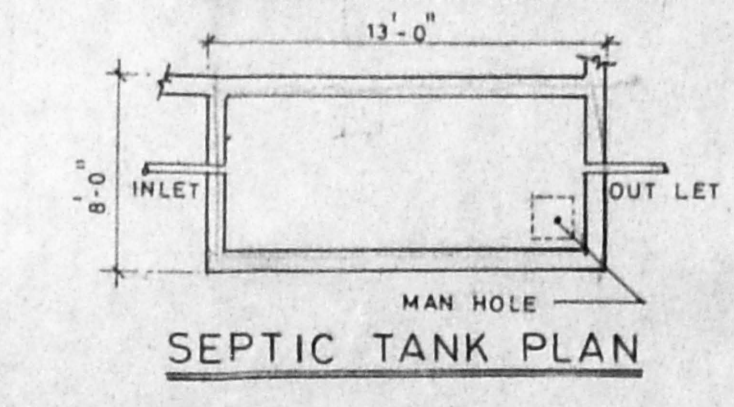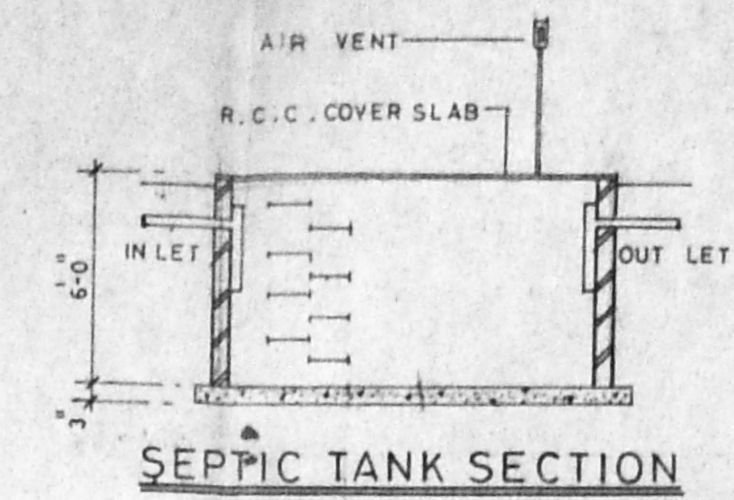

TYP DETAILS FOR CONSERVATION OF RAIN WATER

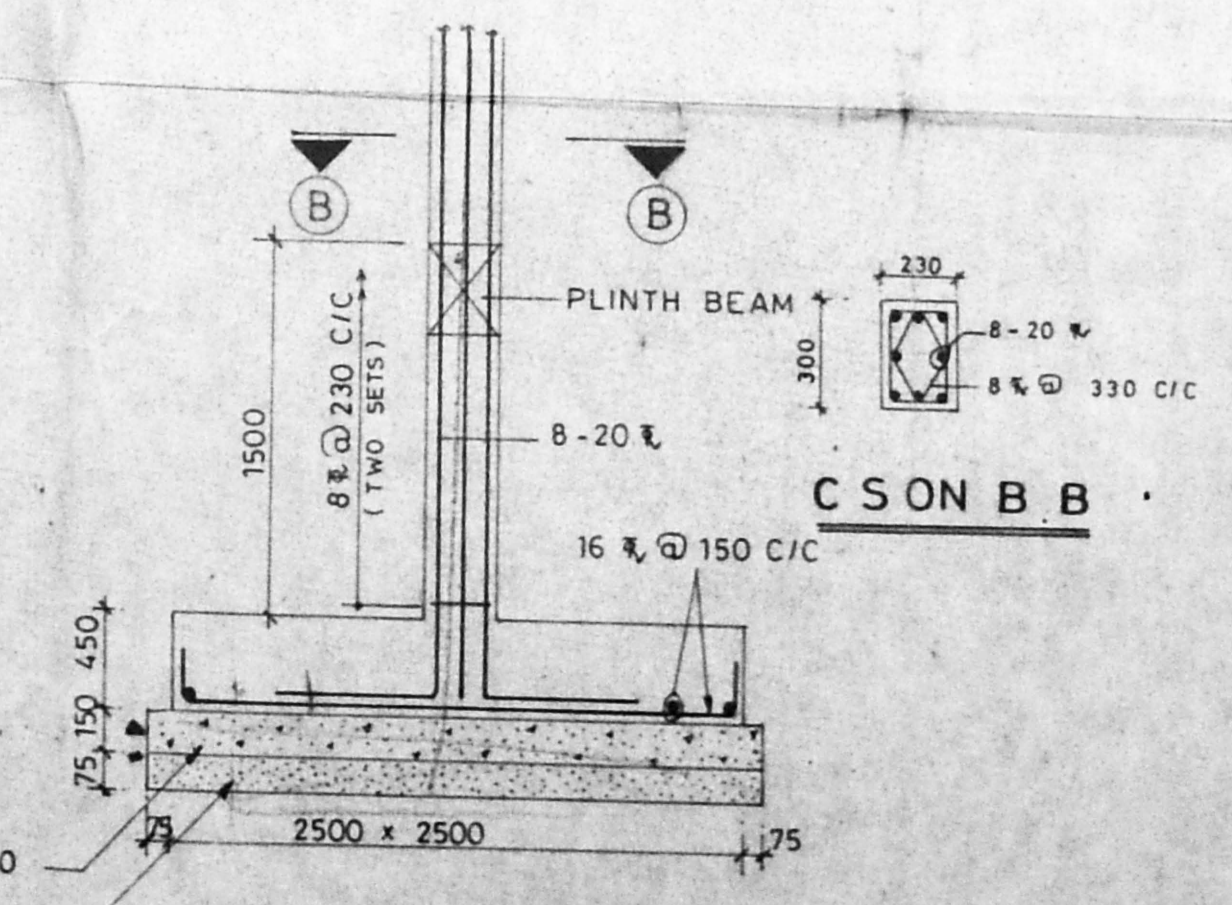

PRO. RESIDENTIAL BUILDING AT  
 OLD MAHABALIPURAM ROAD,  
 SHOLINGANALLURE,  
 OLD SURVEY NO: 481  
 NEW SURVEY NO: 481/2, 481/3,  
 VILLAGE NAME: SHOLINGANALLURE  
 TALUK: SAIDAPET  
 DISTRICT: CHENGAI M.G.R. DIST.

SCHEDULE OF JOINER			
I NO	OPENING SIZE		TYPE
	WIDTH	HEIGHT	
A	8'-0"	7'-0"	MAIN DOOR
B	8'-0"	7'-0"	DOOR
C	8'-0"	7'-0"	DOOR
D	3'-0"	7'-0"	DOOR
E	2'-6"	7'-0"	DOOR
F	6'-0"	7'-0"	GRILL DOOR
G	6'-0"	7'-0"	DOOR
H	3'-0"	7'-0"	OPENING
1	14'-6"	6'-0"	WINDOW
2	9'-0"	6'-0"	WINDOW
3	8'-0"	6'-0"	WINDOW
4	6'-0"	6'-0"	WINDOW
5	7'-0"	3'-6"	WINDOW
6	4'-0"	6'-0"	WINDOW
7	4'-0"	4'-6"	WINDOW
8	4'-0"	3'-6"	WINDOW
9	3'-0"	4'-6"	WINDOW
10	12'-0"	4'-6"	WINDOW
11	9'-7 1/2"	4'-6"	WINDOW
12	9'-3"	4'-6"	WINDOW
13	3'-0"	3'-0"	VENTILATOR
14	4'-0"	3'-0"	VENTILATOR
15	9'-0"	3'-0"	VENTILATOR
16	3'-0"	3'-0"	VENTILATOR
17	3'-0"	4'-6"	WINDOW
18	8'-0"	4'-6"	WINDOW
19	6'-0"	4'-6"	WINDOW
20	6'-6"	4'-6"	JALY
21	12'-6"	3'-0"	VENTILATOR
22	2'-6"	3'-0"	VENTILATOR


COLOUR REFERENCE	
1 PROPOSED WORK	
2 EXISTING WORK	
3 ROAD	
4 BOUNDARY LINE	
5 SEWER LINE	

DRN BY: <i>[Signature]</i>	DATE: 15/7/97	REV. NO: 0
SCALE: 1"=8'-0"	DRG. NO: 9709/MMDA/A1-02	


TITLE:  
**FIRST FLOOR PLAN AND MISC. DETAILS**

OWNER: *[Signature]*


LICENSED SURVEYOR:  
*[Signature]*  
 CIVIL ENGINEER  
 CLASS I LICENSE NO. 37  
 CORPORATION OF MADRAS  
 C-10, SARAI AVENUE  
 T. J. ARE VIEW ROAD, MADRAS-600004

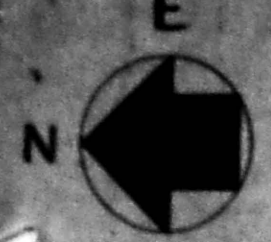


PRO. RESIDENTIAL BUILDING AT  
 OLD MAHABALIPURAM ROAD,  
 SHOLINGANALLURE.  
 OLD SURVEY NO : 481.  
 NEW SURVEY NO : 481/2, 481/3.  
 VILLAGE NAME : SHOLINGANALLURE.  
 TALUK : SAIDAPET.  
 DISTRICT : CHENGAI M.G.R. DIST.

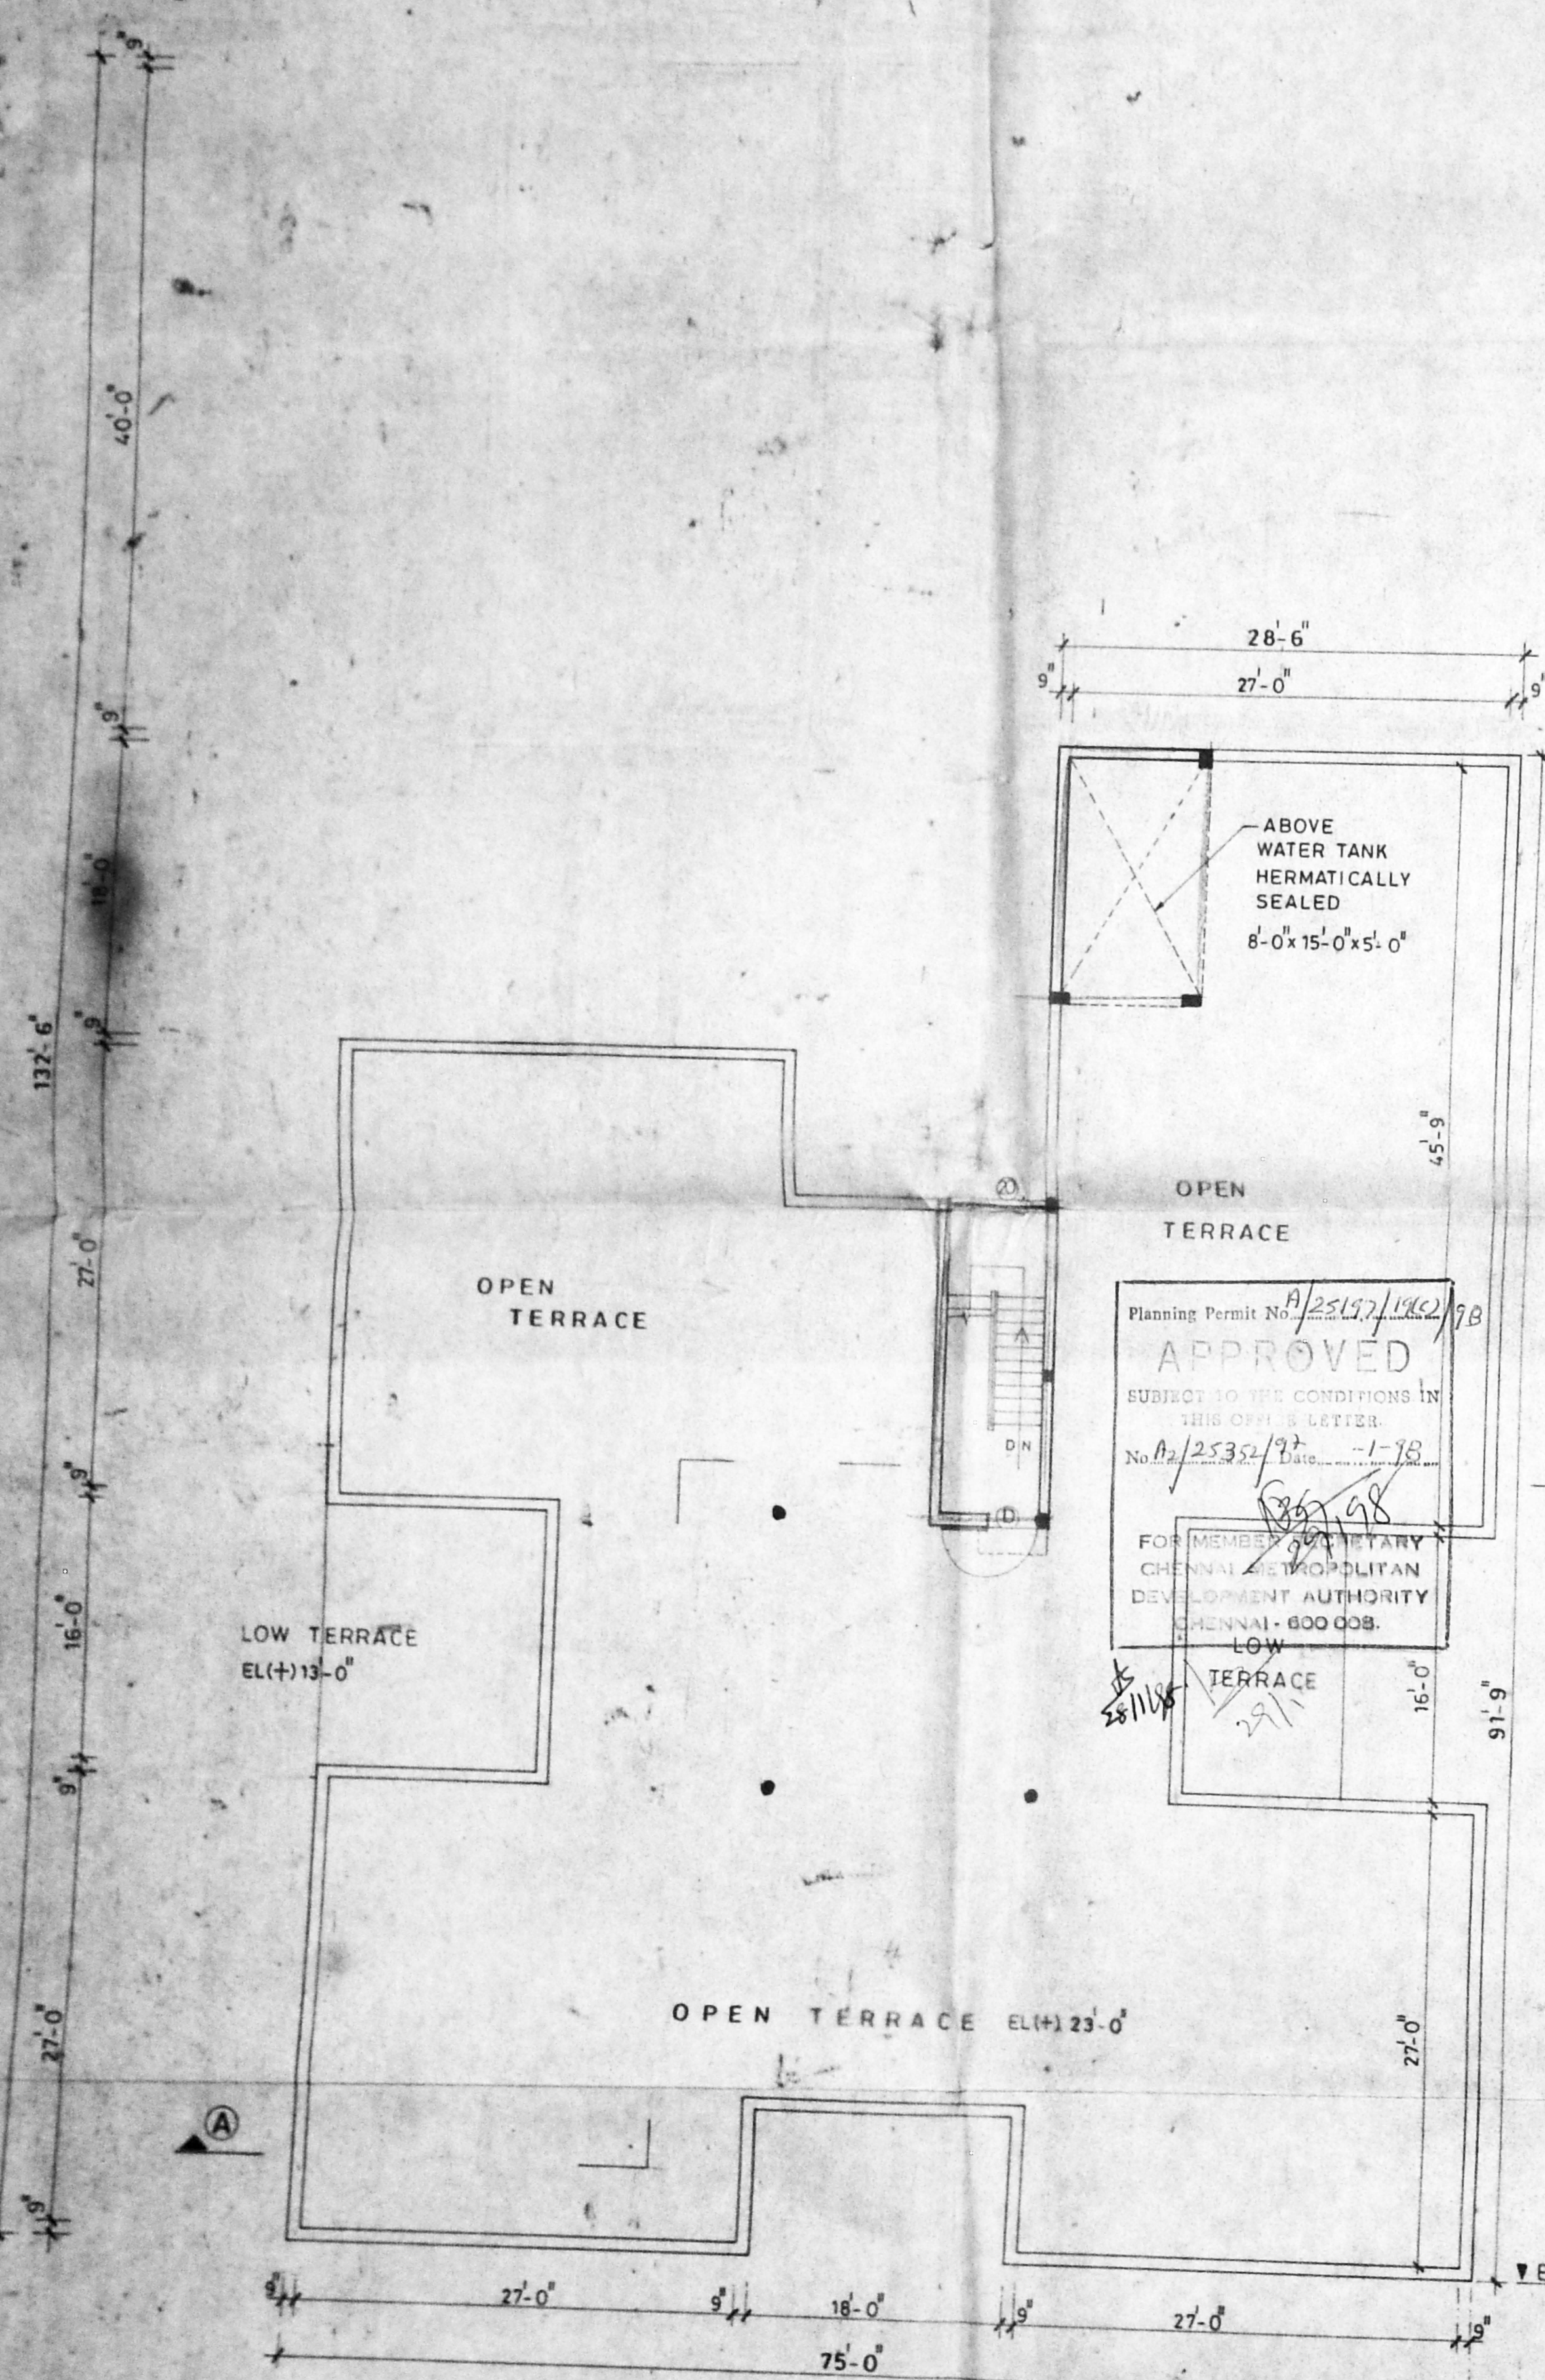

**TERRACE FLOOR PLAN**

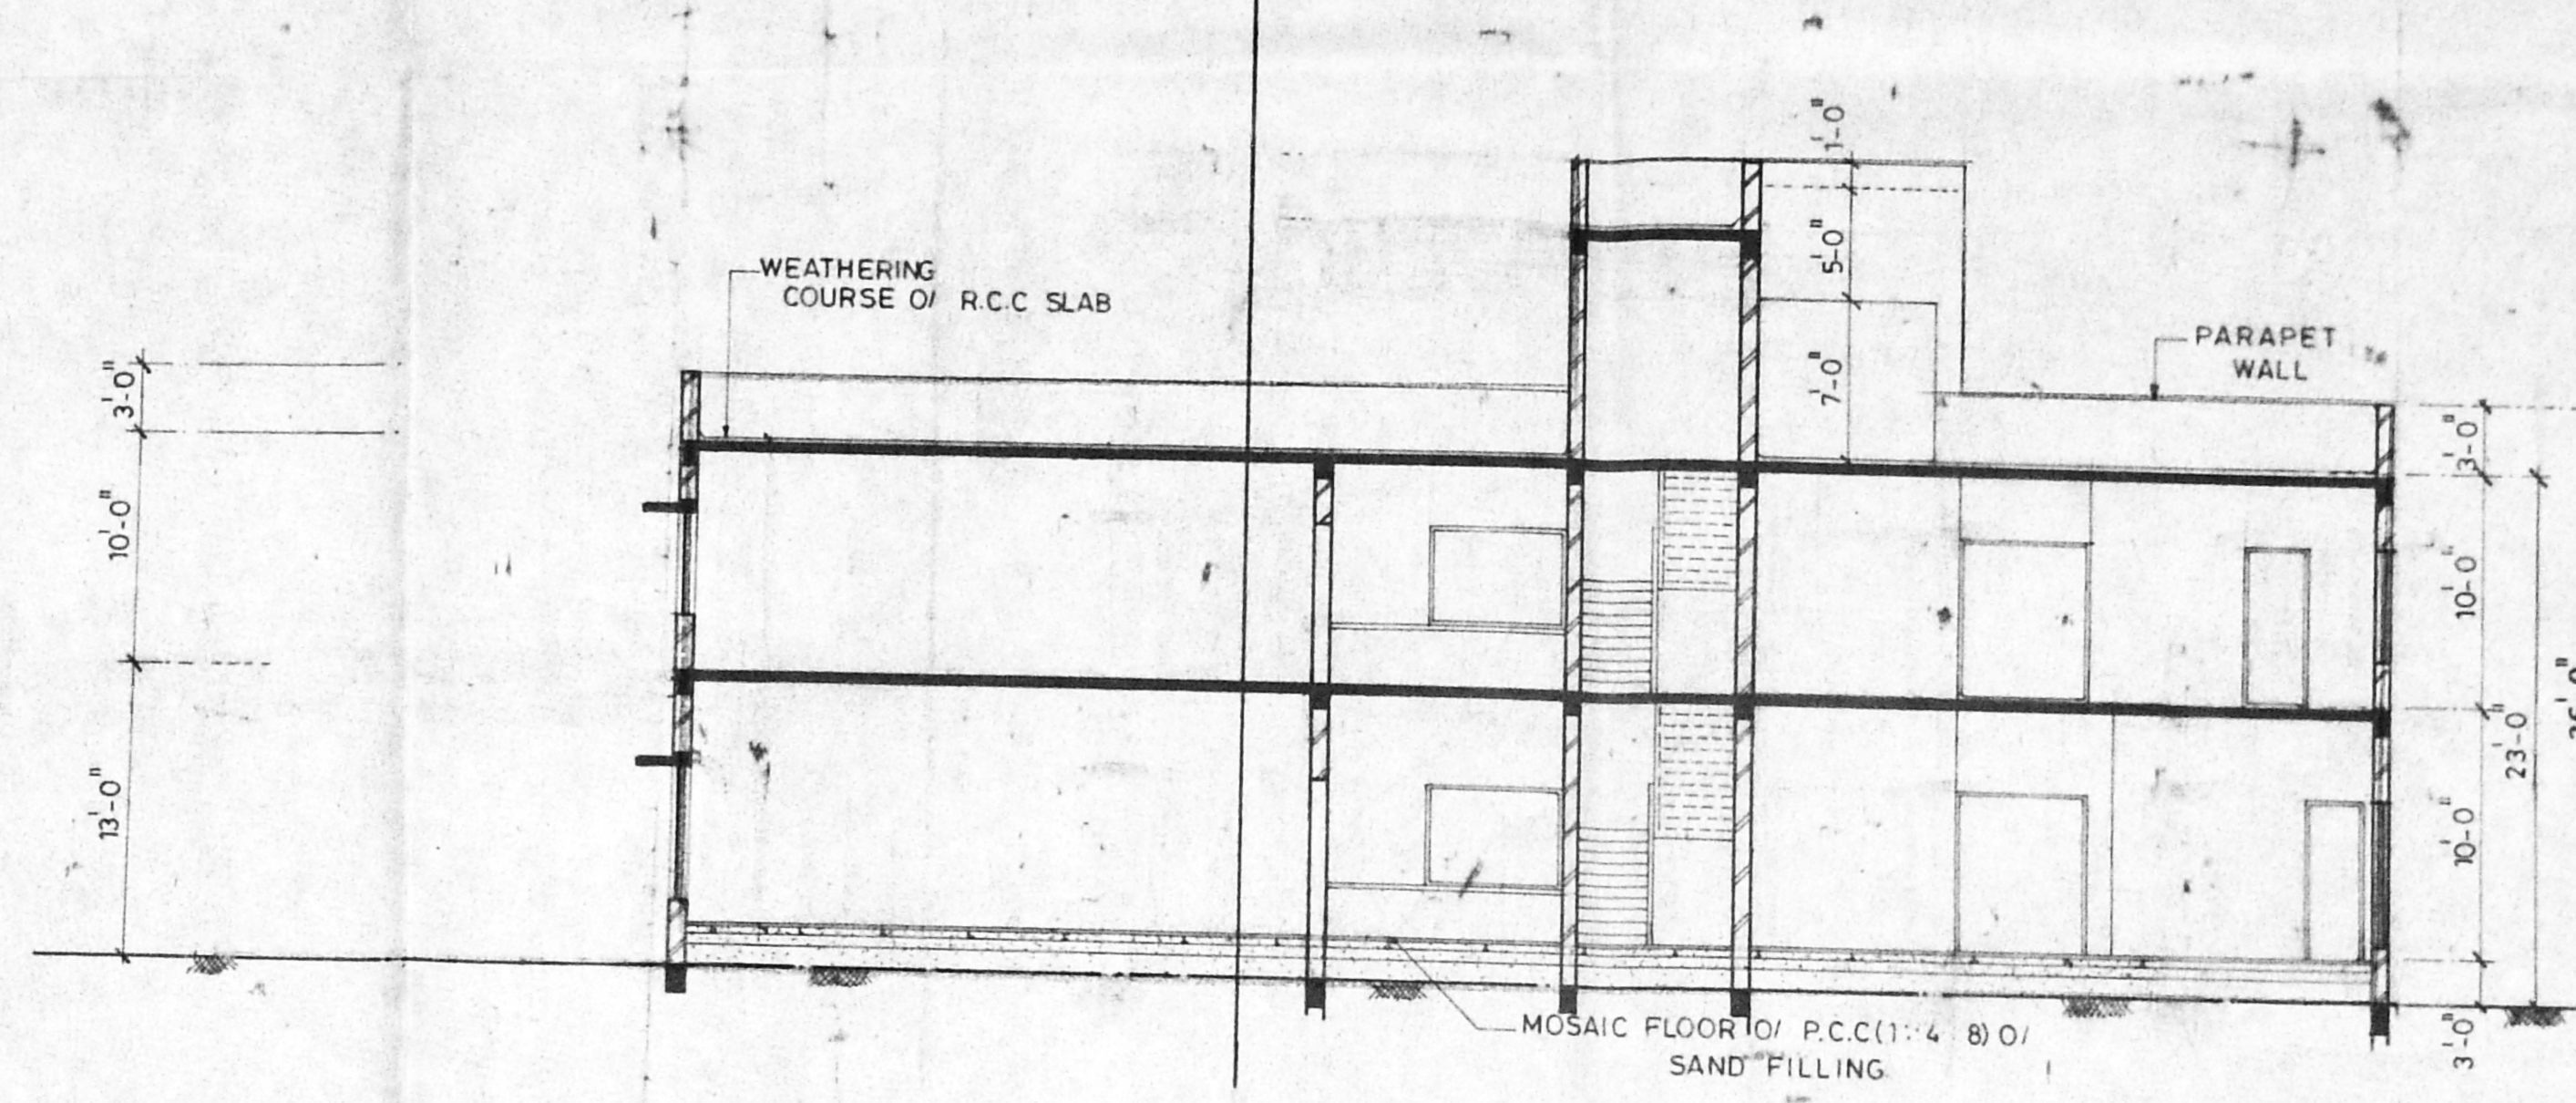

**SECTION ON A**

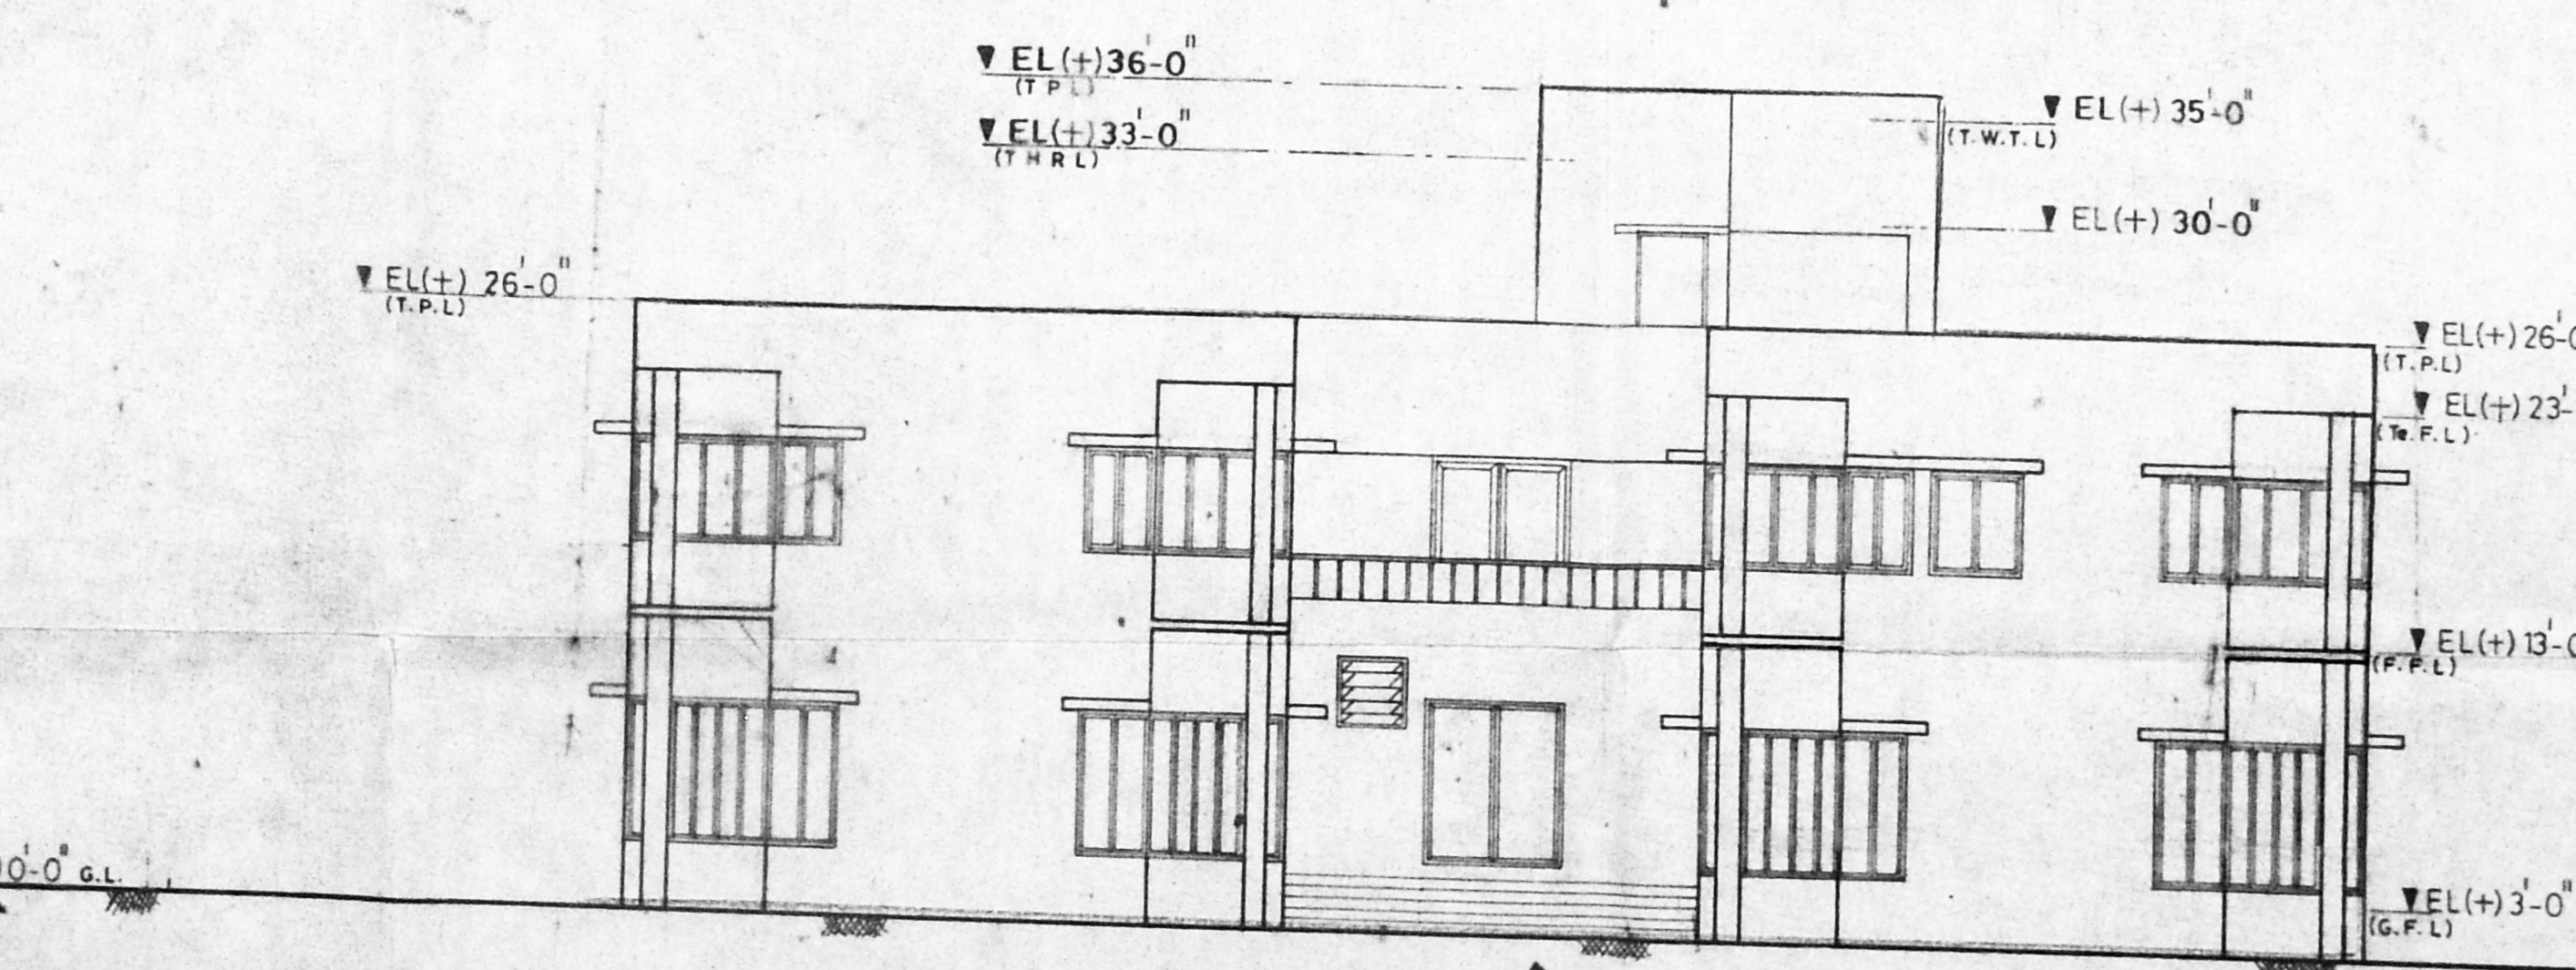

**ELEVATION**

**SPECIFICATIONS:-**

FOUNDATION	: IN CC. 1:5:10 OF SAND FILLING.
FLOORING	: MOSAIC FLOORING OF P.C.C. 1:5:10 OF SAND FILLING.
SUPER STRUCTURE	: R.C.C. FRAMED STRUCTURE FILLED WITH 115 & 230 TH. BRICK WORK.
R.C.C. LINTELS, SUN SHADES	: IN R.C.C. 1:2:4.
WOOD WORKS	: DOORS, WINDOWS & VENTILATORS ARE IN T.W.
PLASTERING	: CM. 1:4. 12 mm Th.
FINISHING	: CEMENT PAINT ON PLASTERED SURFACES.
WEATHERING COURSE	: PRESSED TILES IN CM. 1:4 OF BRICK JELLY IN LIME CONCRETE LAID TO SLOP.

**REFERENCE DRGS:-**  
 97 09/MMDA/A1-01 - GROUND FLOOR PLAN & SITE PLAN  
 97 09/MMDA/A1-02 - FIRST FLOOR PLAN & MISC DETAILS

- NOTES:-**
- 1 ALL DIMENSIONS ARE IN FEET & INCHES.
  2. ONLY WRITTEN DIMENSIONS SHALL BE FOLLOWE

**COLOUR REFERENCE**

PROPOSED WORK	
ROAD	
EXISTING WORK	
SEWER LINE	
BOUNDARY LINE	

DRN. BY: C. Pugazhendhi	DATE: 15/7/97.	REV. NO: 0
SCALE: 1" = 8'-0"	DRG. NO: 97 09/MMDA/A1-03.	

TITLE:  
**TERRACE FLOOR PLAN  
 ELEVATION & SECTION.**

OWNER: (SHEET 3 OF 3)

LICENSED SURVEYOR: *Shale B.*  
*Commissioner for Tessaia Puzha*

*Thirushanm*  
 S. G. KRISHNA MURTHY  
 CIVIL ENGINEER  
 LICENSE NO. 370  
 CORPORATION OF MADRAS  
 419, SAHAYAN AVENUE  
 LAKE VIEW ROAD, MADRAS-600 020