


FRONT ELEVATION

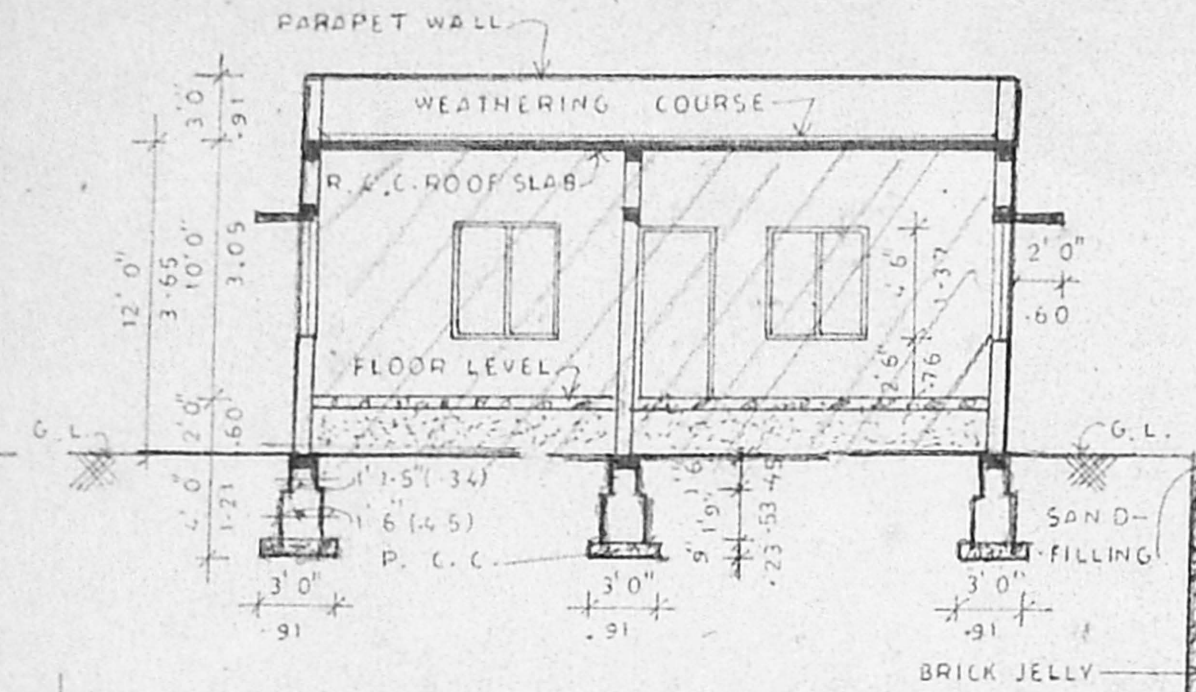

SECTION ON A-B

A/25240/62/98


APPROVED
 SUBJECT TO THE CONDITIONS IN
 THIS ORDER DATED 24
 28/28 22/97 4.98
 o/c *[Signature]*
 FOR HOBBES SECRETARY
 CHENNAI HOBBES TERRACE
 DEVELOPMENT AUTHORITY
 CHENNAI-600 028.

29/4
 20/4




TERRACE FLOOR PLAN

SCALE 1" = 8' 0" (1:100)

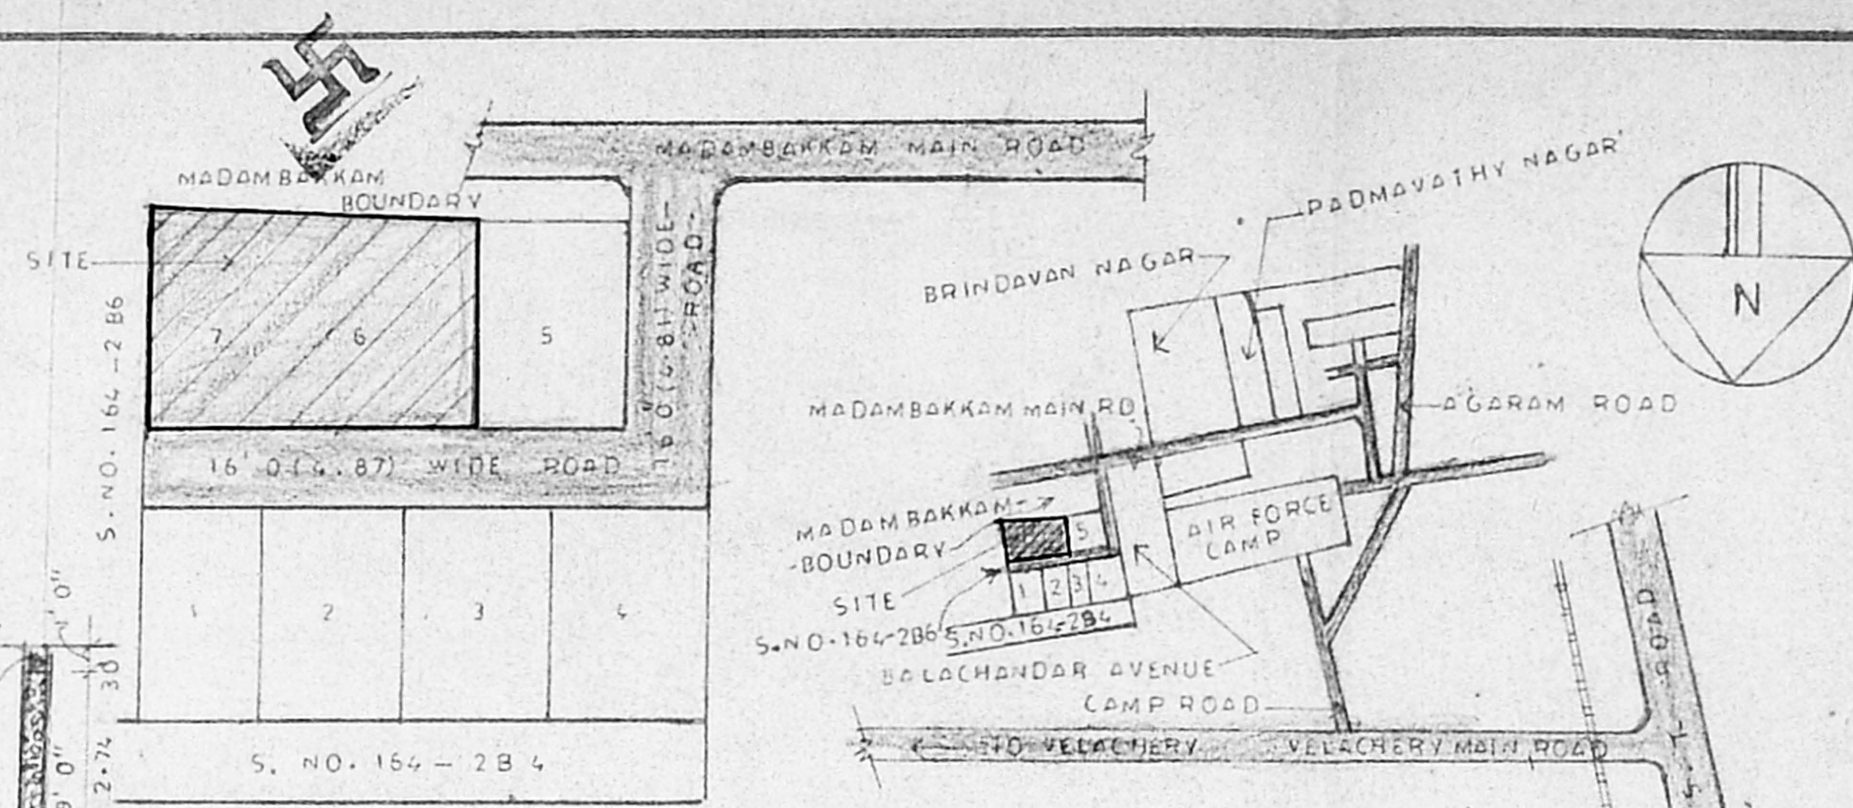


LAY-OUT PLAN

NOT TO SCALE

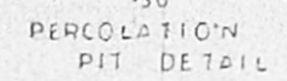


PERCOLATION PIT DETAIL

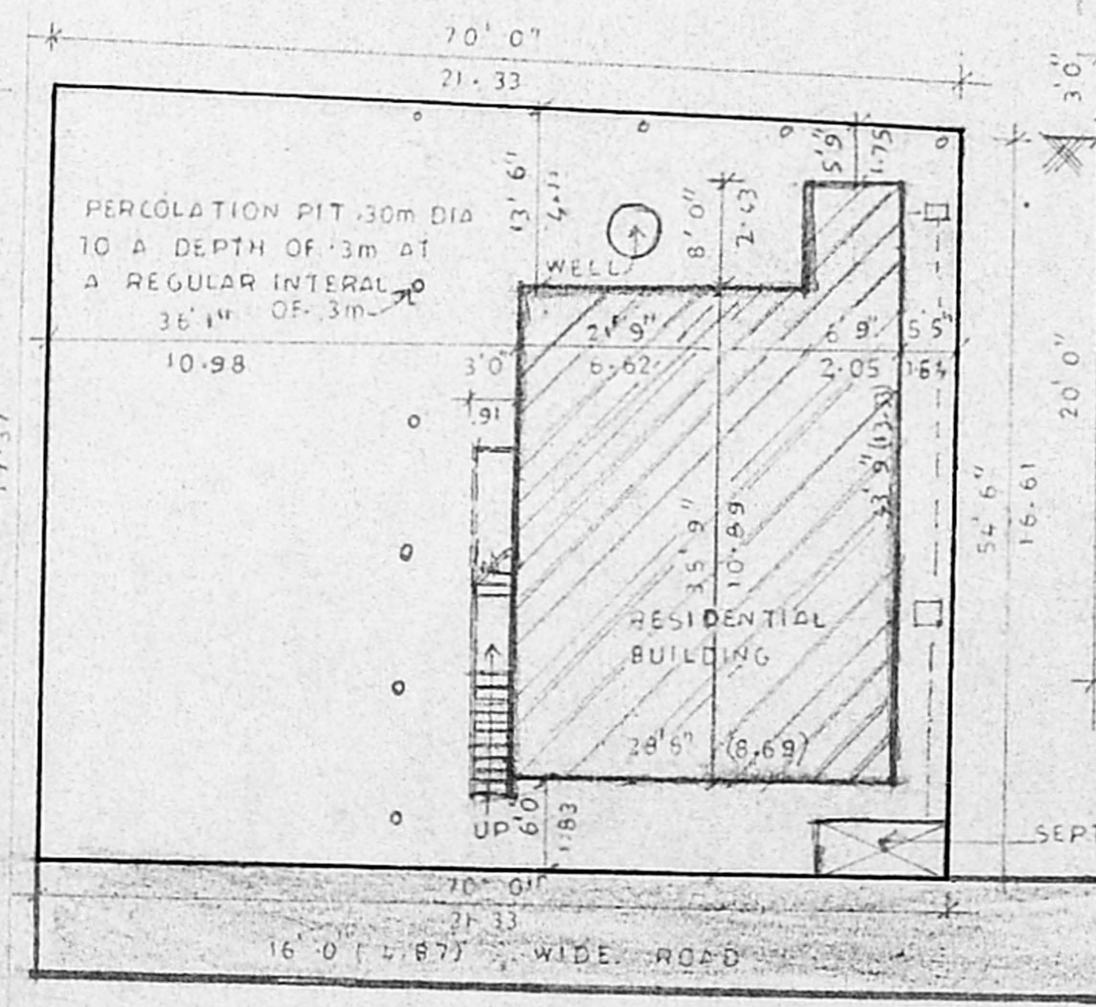

SITE PLAN

SCALE 1" = 16' 0" (1:200)

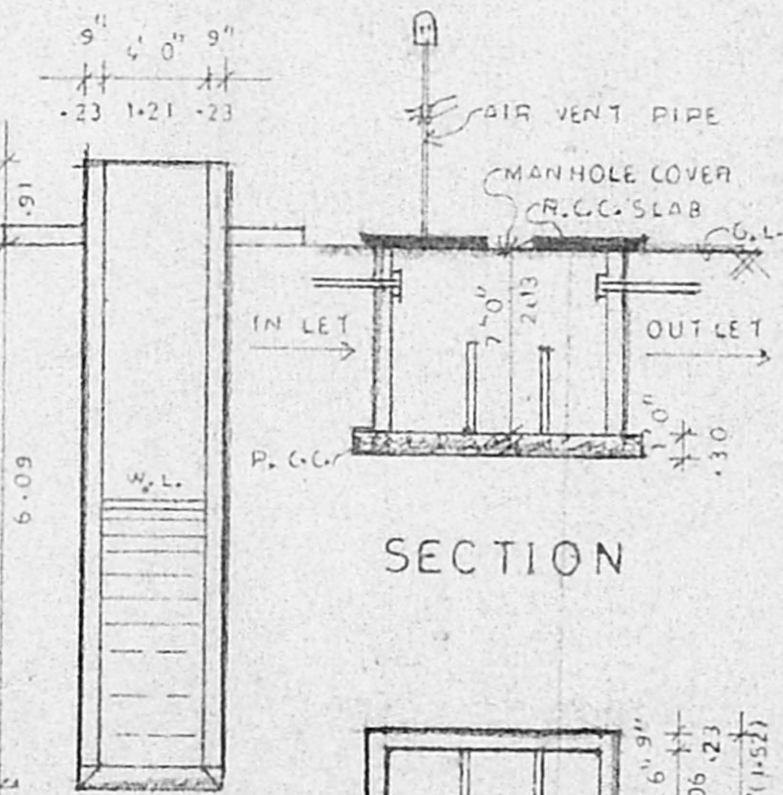

SECTION

WELL SECTION

SEPTIC TANK

SCHEDULE OF JOINERY		
TYPE	DESCRIPTION	SIZE
D	DOOR	3'3" x 7'0" (1.00 x 2.13)
D ₁	DOOR	3'0" x 7'0" (0.91 x 2.13)
D ₂	DOOR	2'6" x 7'0" (0.76 x 2.13)
W	WINDOW	4'8" x 4'6" (1.21 x 1.37)
W ₁	WINDOW	3'6" x 4'6" (1.06 x 1.37)
W ₂	WINDOW	4'0" x 3'0" (1.21 x .91)
G.W.	GRILL WINDOW	6'0" x 4'6" (2.43 x 1.37)
V	VENTILATOR	3'0" x 2'0" (0.91 x 0.60)
O	OPENING	3'0" x 7'0" (0.91 x 2.13)

PLAN SHOWING THE EXISTING RESIDENTIAL BUILDING TO BE REGULARISATION AT PLOT NO. 6&7 IN S.NO. 164 AT 174 2B5 RAJAKILPAKKAM VILLAGE, SAIDAPET TALUK, CHENGAI ANNA DISTRICT, SEMBAKKAM TOWN - PANCHAYAT CHENNAI-73.

AREA STATEMENT		Sq. ft.	Sq. m.
PLOT AREA		3902.5	352.68
GROUND FLOOR AREA		1072.87	99.70
PLOT COVERAGE		27.49%	
F.S.I.		0.27	

COLOUR INDEX	
BUILDING	ROAD
BOUNDARY LINE	

OWNER
C. Rebello
 (MRS. C. REBELLO)

S. Murugesan
S. MURUGESAN, D.C.E.,
 CONSULTING CIVIL ENGINEER AND
 LICENSED BUILDING SURVEYOR
 CORPORATION OF MADRAS
 TAMBARAM MUNICIPALITY