

PLAN SHOWING THE PROPOSED CONSTRUCTION OF RESIDENTIAL BUILDING AT PLOT NO. 232 IN S. NO. 143/2A
 NO. 74 KOLADI VILLAGE OF PALLAVAN TRANSPORT CORPN CO-OP HOUSE CONSTN SOCIETY, THIRUVERKADU -
 SCHEME THIRUVERKADU TOWN SHIP. (Lay out appo. by MMDA vide PPD. NO. 98/93 Lt. NO. L1/8255/93 dt 6.8.93 AND APPD. BY THE E.O -
 PROC. NO. K. DIS 205/90/A1 dt 20.12.93).
 OWNER: THIRU. G GOVINDARAJ

SCALE: 1" = 8'-0" (1:100)

SPECIFICATION

1. FOUNDATION & BASEMENT FILLED WITH RIVER SAND
2. FOUNDATION & BASEMENT CONC. IN C.C 1:4:8.
3. ALL BRICK WORK IN CM 1:5 USING 1ST CLASS STOCK BRICKS.
4. ROOF SLAB, LINTEL, SUNSHADE IN R.C.C 1:2:4
5. WALL PLASTERING IN CM 1:5 - 12mm THICK.
6. ALL WOOD WORK IN BEST COUNTRY WOOD
7. FLOOR FINISH IN CM 1:3 - 20mm THICK.
8. WEATHERING COURSE IN LIME CONC. WITH BRICK JELLY MIX.
9. PRESSED TILES LAID OVER THE W. COURSE.

JOINERY DETAILS



- D - DOOR - 3'-3" x 7'-0" (1.05 x 2.13)
- D1 - " - 3'-0" x 6'-6" (91 x 198)
- D2 - " - 2'-6" x 6'-6" (76 x 198)
- W - WINDOW - 4'-0" x 4'-0" (122 x 122)
- W1 - " - 3'-6" x 4'-0" (1.05 x 1.22)
- V - VENTILATOR - 2'-0" x 1'-6" (60 x 45)

COLOUR INDEX

- == PROPOSED
- == ROAD
- == BOUNDARY


PLOT DETAILS

PLOT EXTENT: 1824 SQ. FT (OR) 170 m²
 PLINTH AREA: 740 SQ. FT (OR) 69 m²
 PLOT COVERAGE: 41%

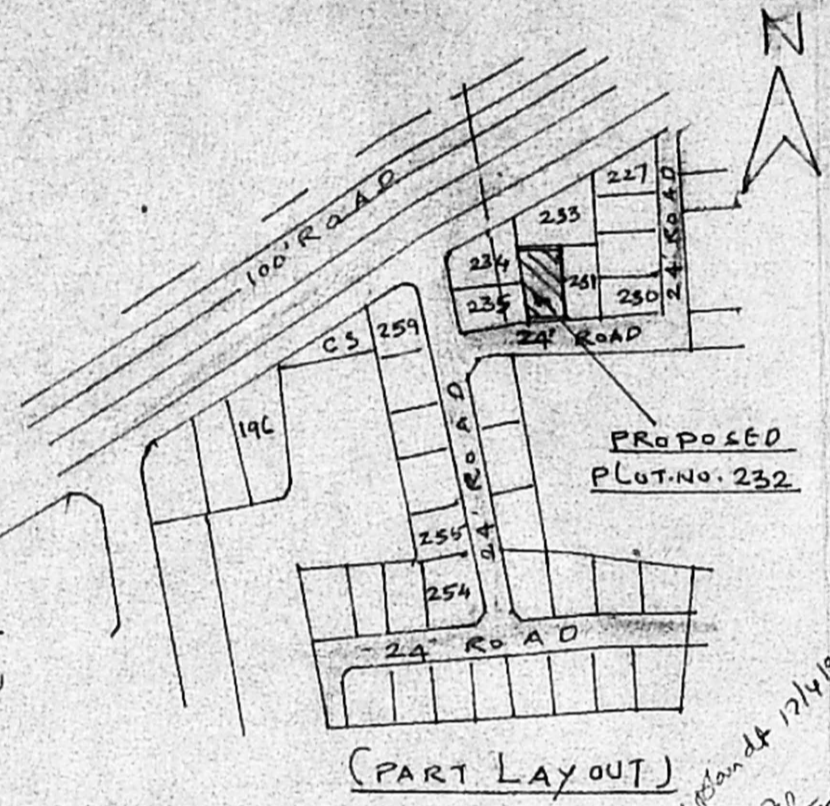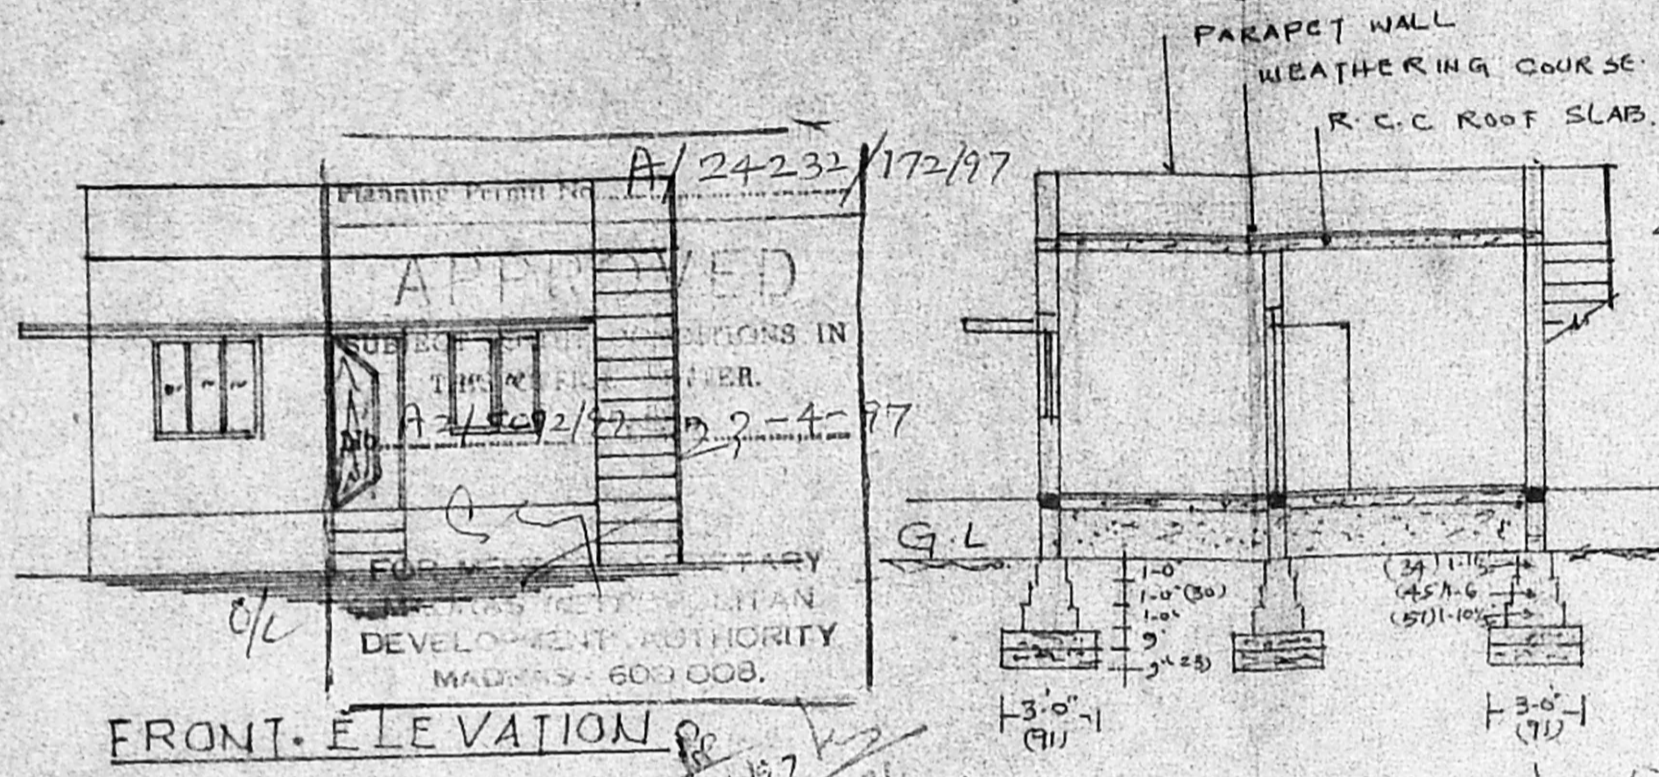


KEY PLAN

SCALE: 1" = 66'-0"

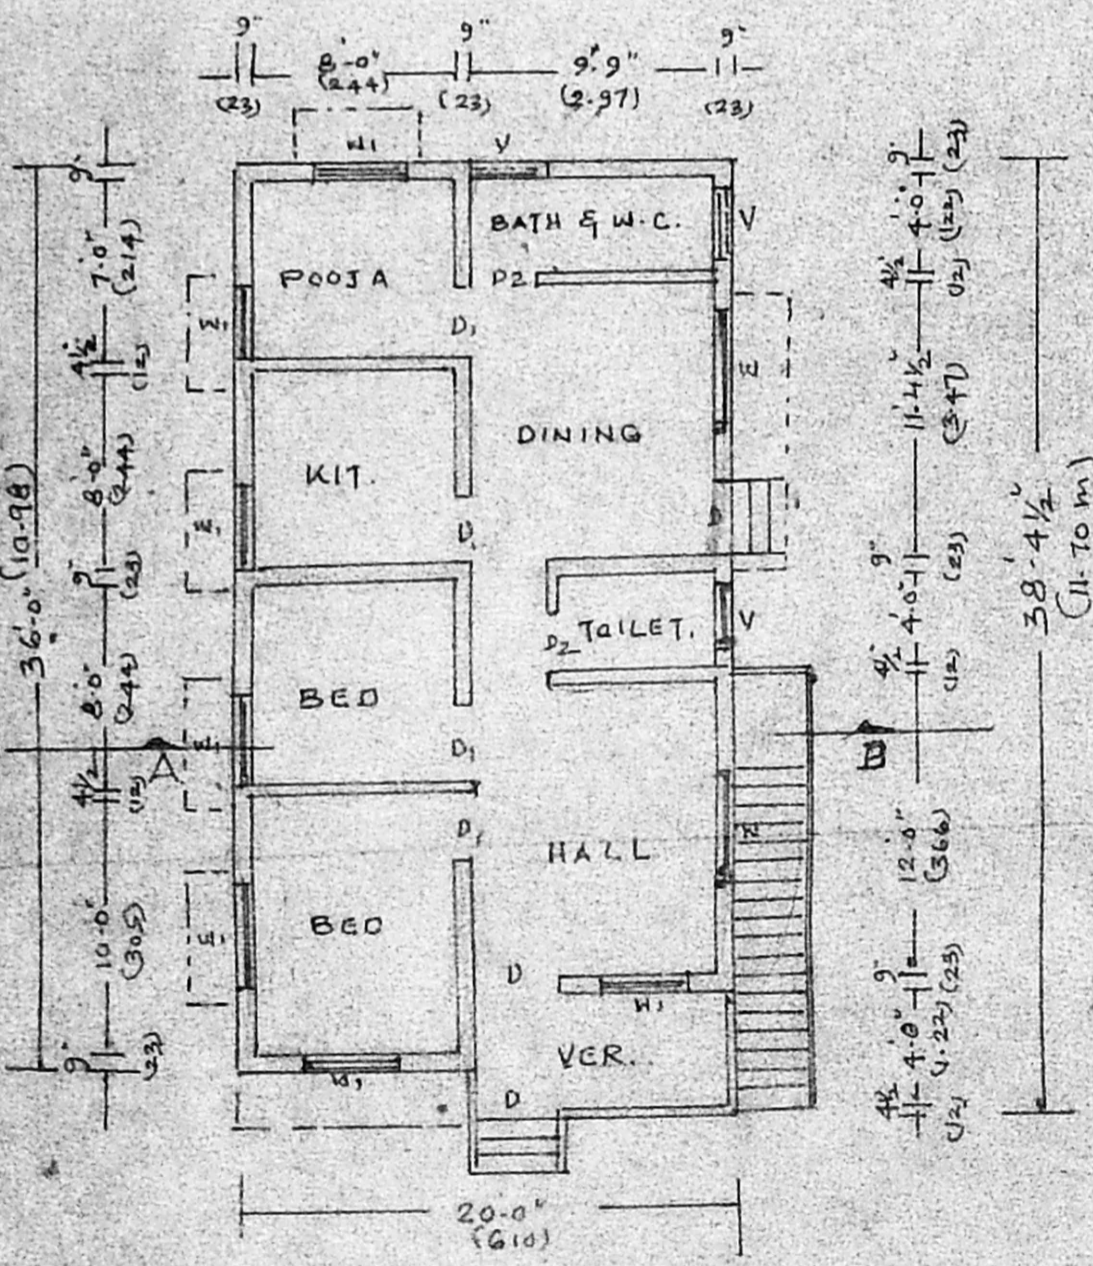


GROUND FLOOR PLAN

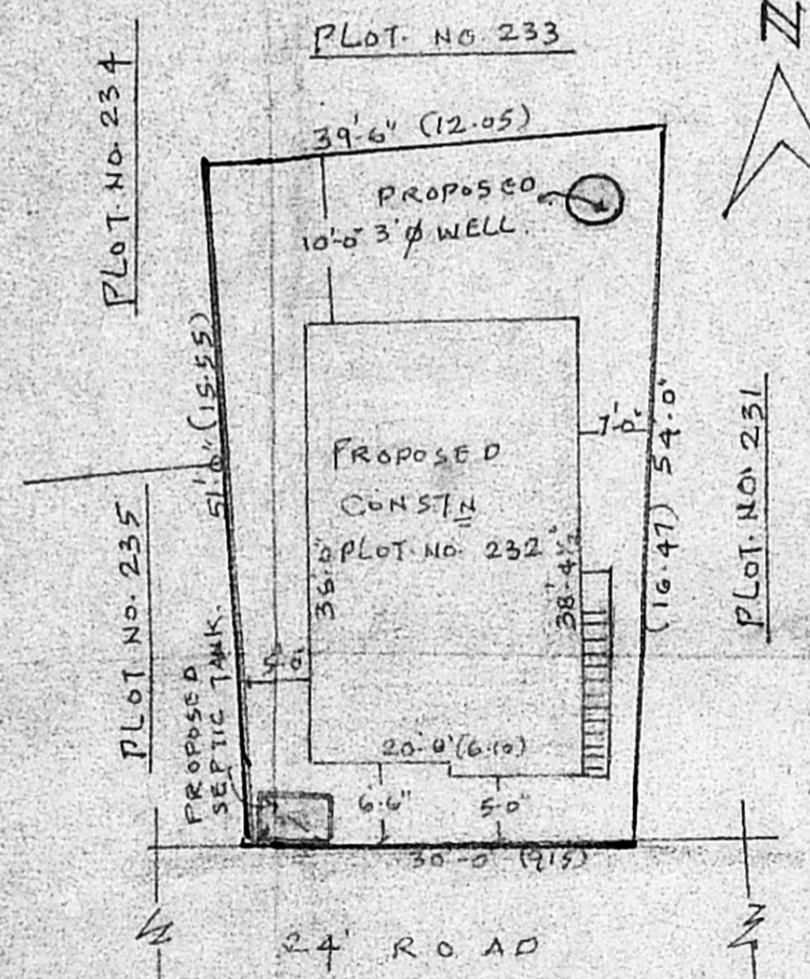


SITE PLAN

SCALE: 1" = 16'-0"

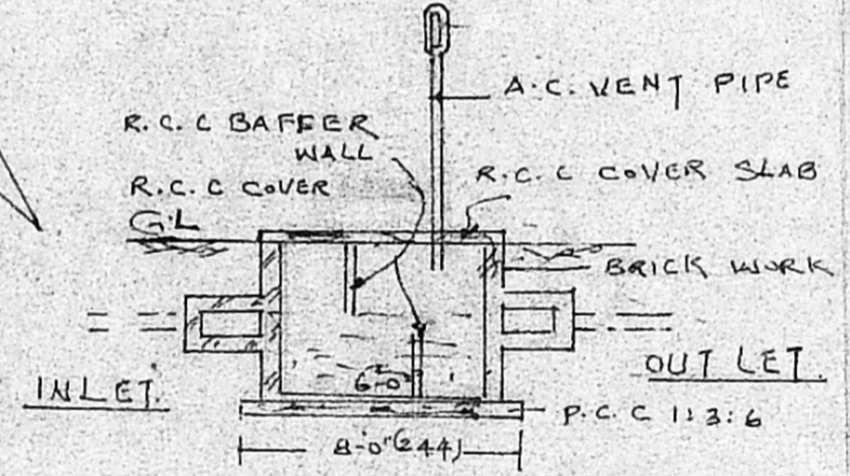

DETAILS OF SEPTIC TANK

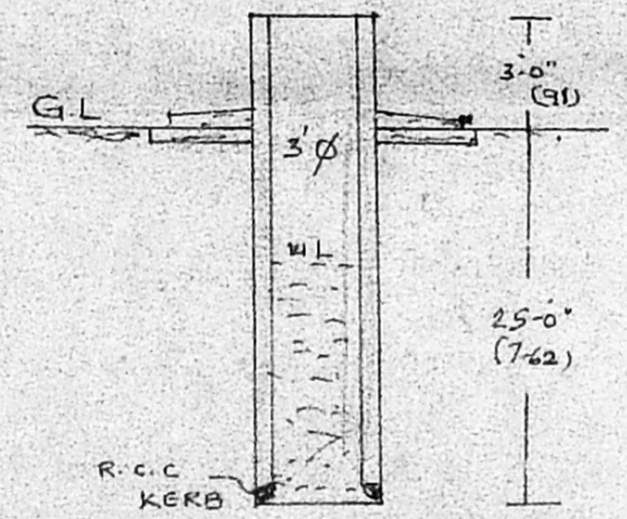

SECTION OF WELL

M. SRINIVASAN, D.C.E.,
 CONSULTING CIVIL ENGINEER,
 Licensed Surveyor Class 17, No. 34,
 CORPORATION OF MADRAS,
 Res: 43, Chennivarayan Street,
 RAMALINGAPURAM, MADRAS-25.
 Office: No. 4, A-35, 1st St.,
 AYANAPURAM, MADRAS-25.

OWNER: THIRU. G GOVINDARAJ
 SURVEYOR: L. SURVEYOR