




ELEVATION

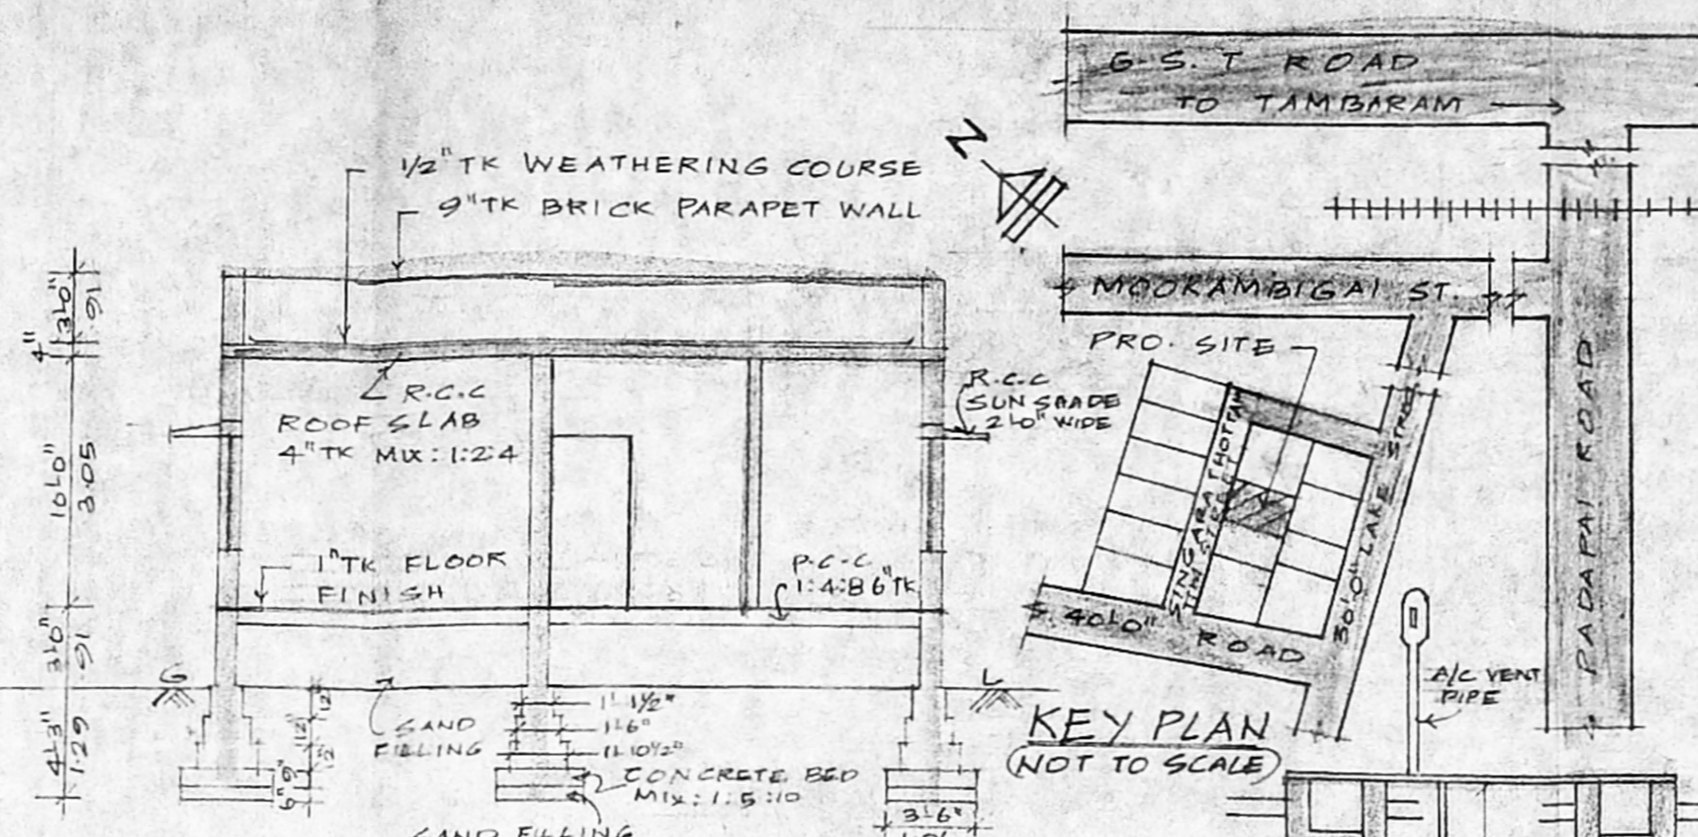


SECTION AT AB

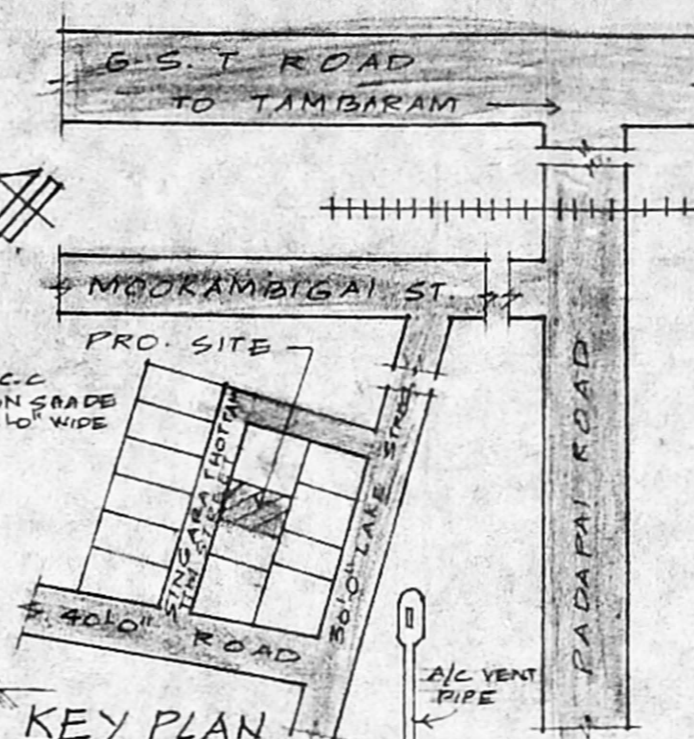


KEY PLAN (NOT TO SCALE)

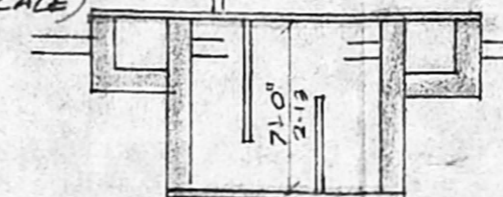

SECTION

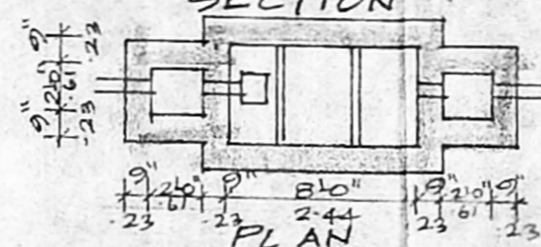

SEPTIC TANK DETAILS (NOT TO SCALE)

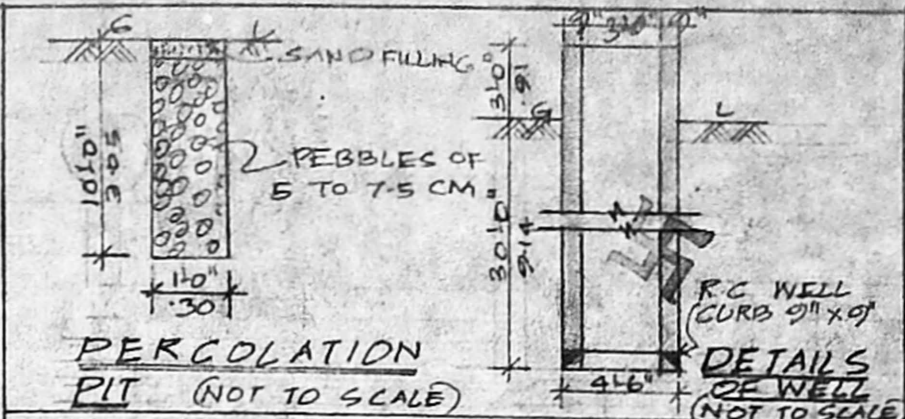

PERCOLATION PIT (NOT TO SCALE)

DETAILS OF WELL (NOT TO SCALE)

SCHEDULE OF JOINERY

D FLUSH DOOR	3'3" x 7'0"	(09 x 213)
D1 PANNELLED DOOR	3'0" x 7'0"	(91 x 213)
D2 PANNELLED DOOR	2'6" x 6'6"	(76 x 198)
W1 GLAZED WINDOW	5'0" x 4'6"	(152 x 137)
W2 GLAZED WINDOW	4'0" x 4'6"	(122 x 137)
V VENTILATOR	2'0" x 3'0"	(61 x 91)


COLOUR INDEX:



AREA STATEMENT

PLOT EXTENT : 2607 S.F. (OR) 24219 M²
 GROUND FLOOR AREA : 877.03 S.F. (OR) 8148 M²
 COVERAGE : 34%

PLAN SHOWING THE PROPOSED RESIDENTIAL BUILDING AT DOOR NO. 2 SINGARATHOTTAM VANDALUR VILLAGE S. NO. 156/B-3, FOR MR. E. RAGHUPATHI
 SCALE: 1" = 8'0" (OR) 1:100

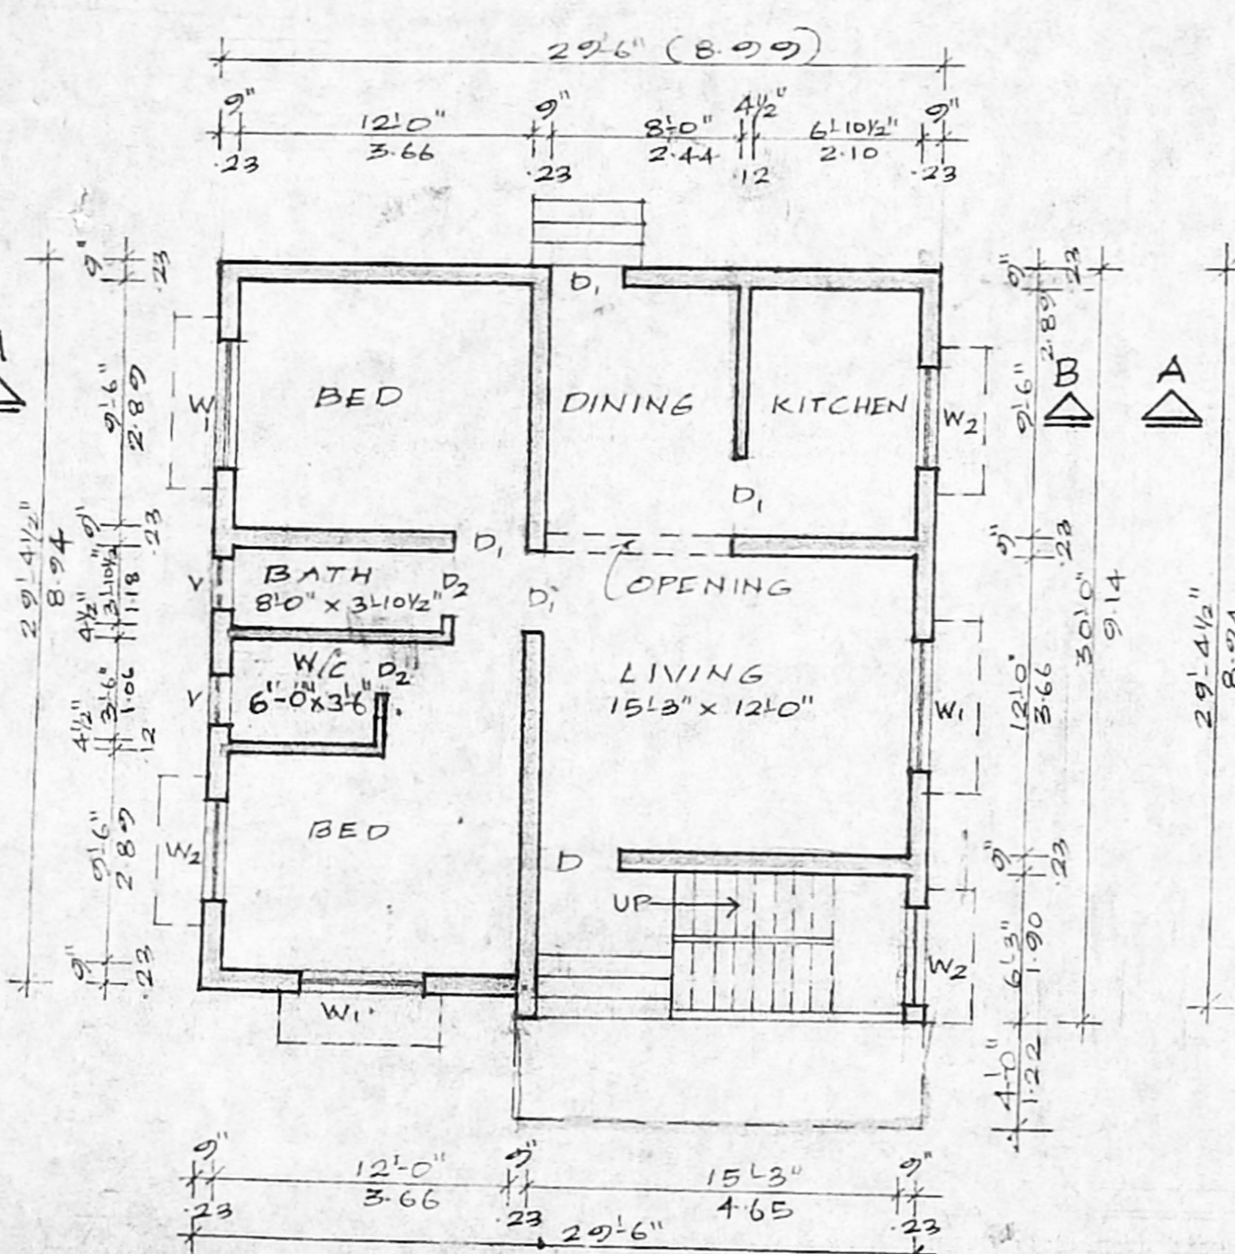

GROUND FLOOR PLAN

A/24307/246/97
 Planning Permit No. _____

APPROVED

SUBJECT TO THE CONDITIONS IN THIS OFFICE LETTER

No. A2/612/97 Date: 19.6.77


o/c *Cmy*

FOR MEMBER SECRETARY
 MADRAS METROPOLITAN
 DEVELOPMENT AUTHORITY
 MADRAS 600 008.

TERRACE

4/6
 17/6

TERRACE PLAN

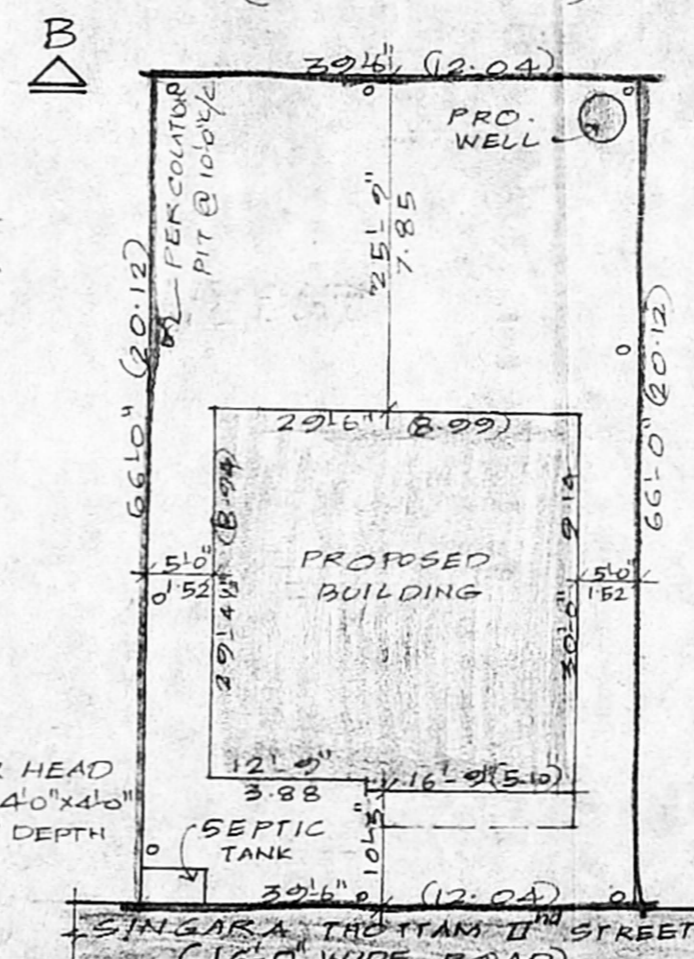

SITE PLAN

SCALE: 1" = 16'0"

Raghu
 SIGNATURE OF OWNER

K. Veeraghavan
 K. Veeraghavan DCE,
 LICENSED SURVEYOR
 CORPORATION OF MADRAS
 REG No. 97
 AMBATTUR TOWNSHIP
 ALANDUR MUNICIPALITY
 OFFICE 12, K.V.B. GARDEN
 BURHANPUR
 LICENSED SURVEYOR