



FRONT ELEVATION.

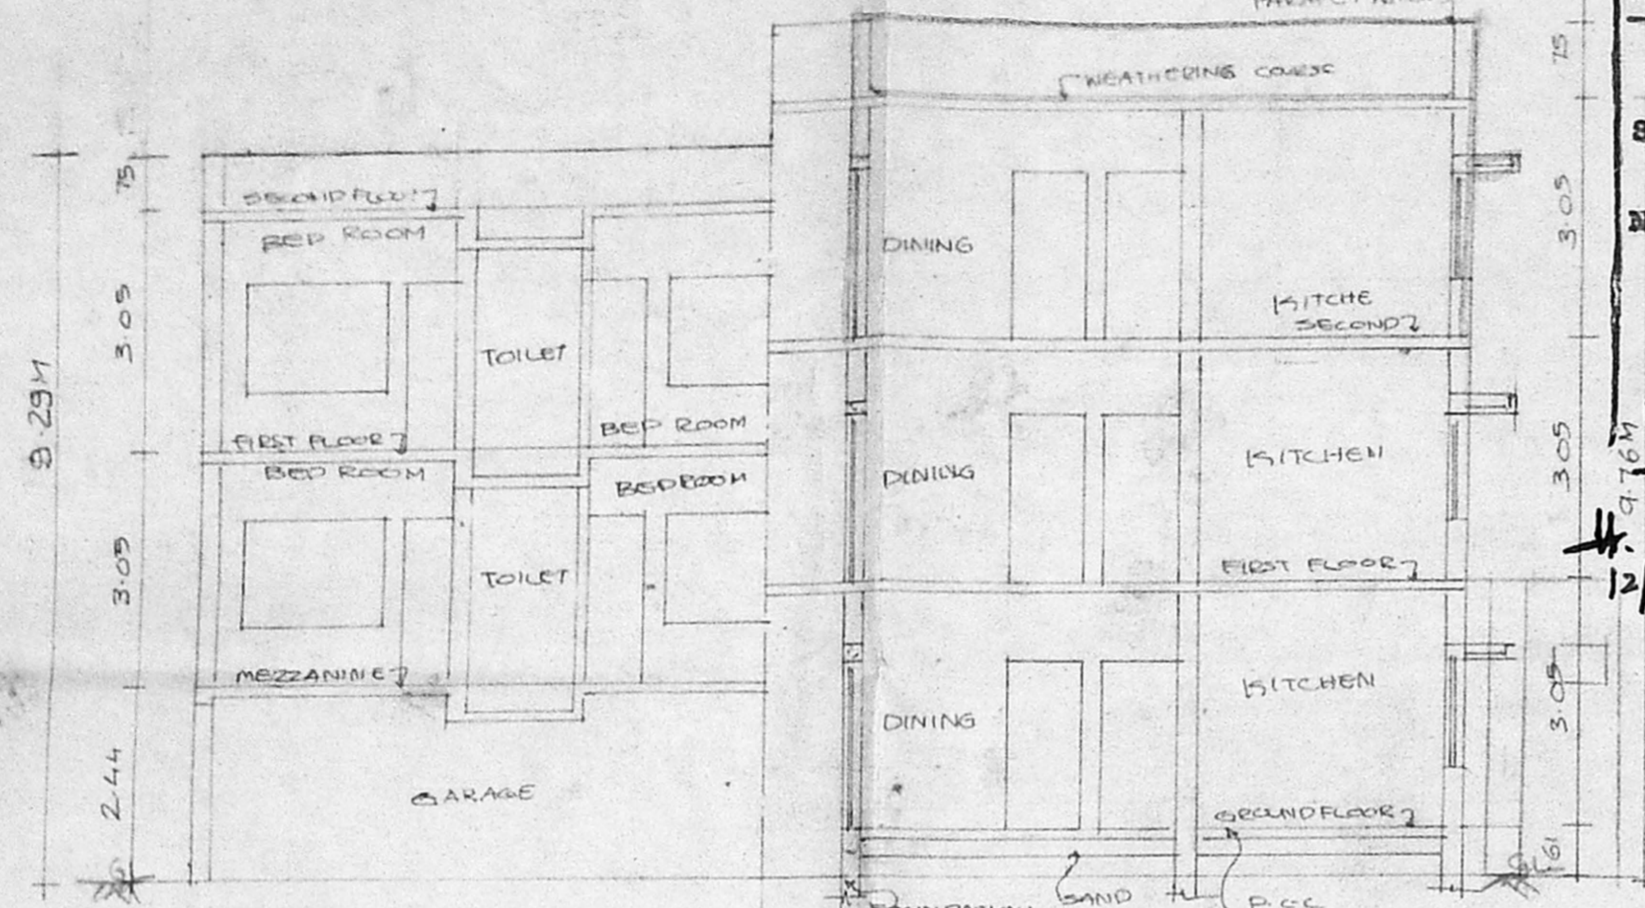


SECTION AA


APPROVED  
 SUBJECT TO THE CONDITIONS IN  
 THIS OFFICE LETTER.  
 No. 12/64-1/97 Date 3-97  
 FOR MEMBER SECRETARY  
 MADRAS METROPOLITAN  
 DEVELOPMENT AUTHORITY  
 MADRAS - 600 008.

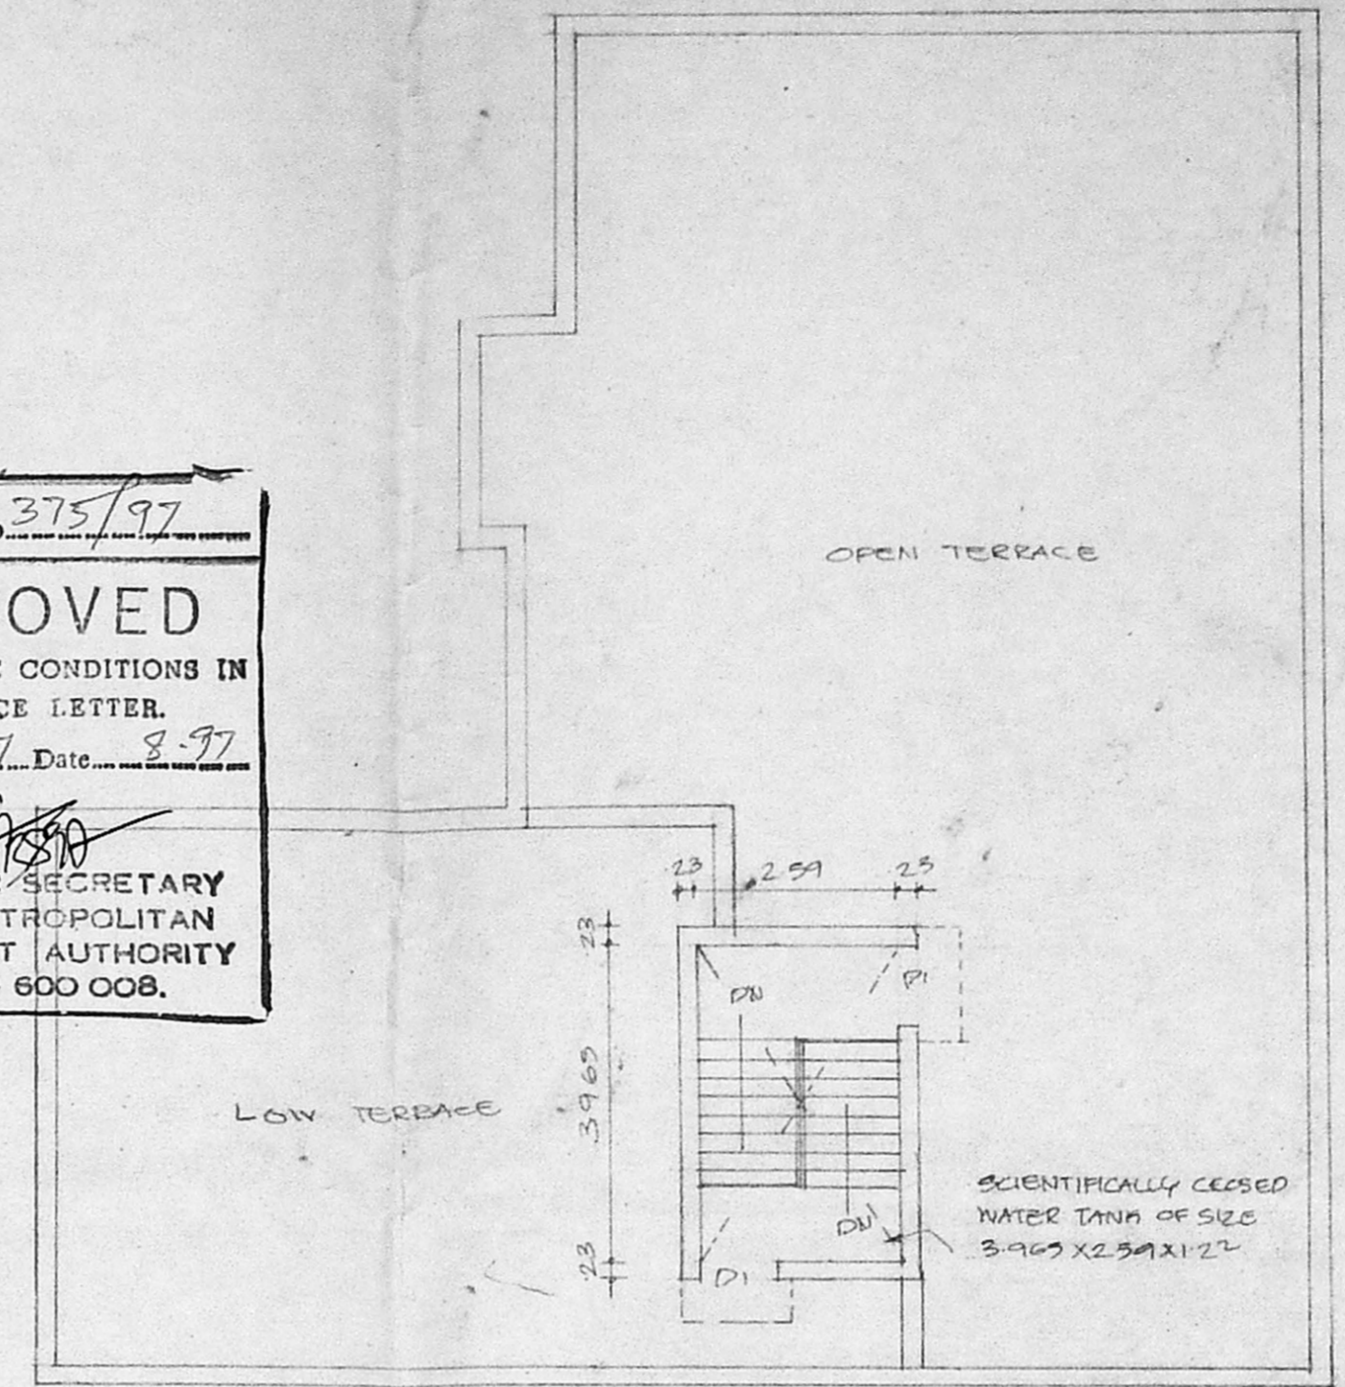


TERRACE FLOOR PLAN.

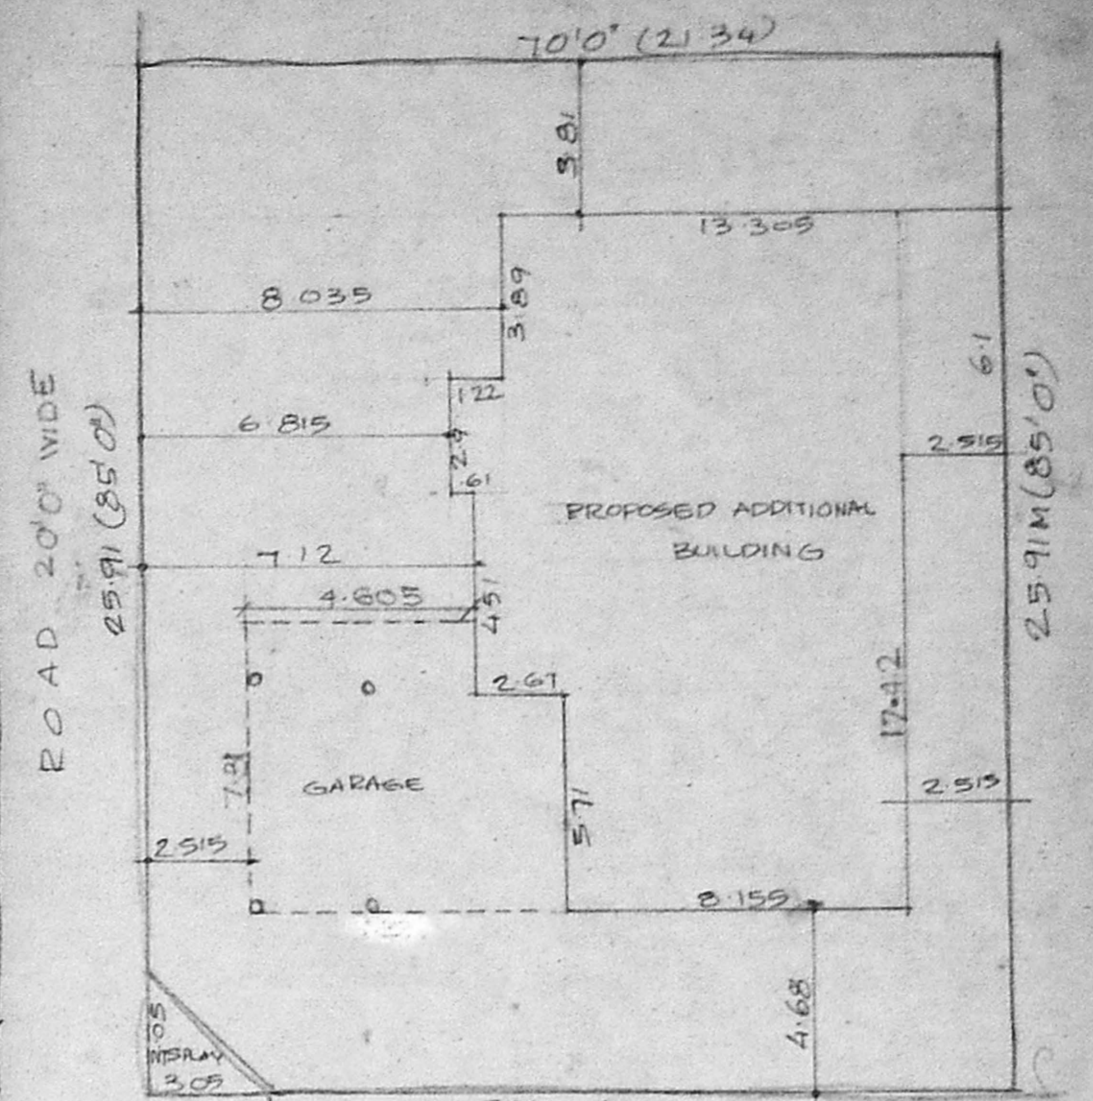

SITE PLAN  
SCALE 1:200

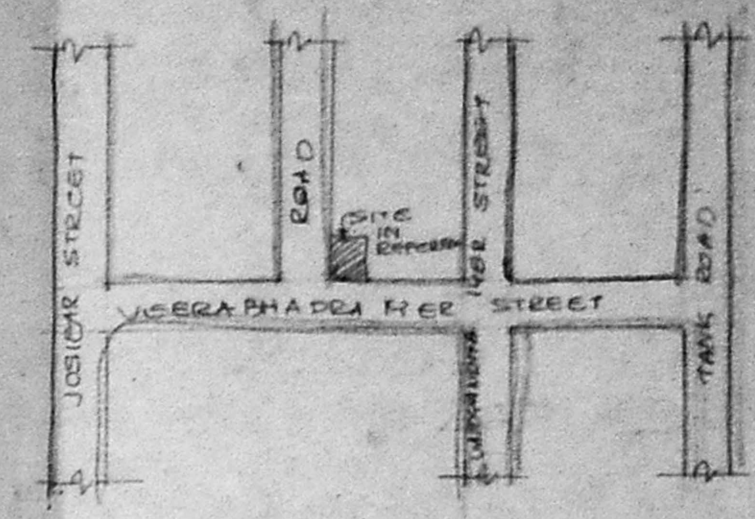

KEY PLAN  
NOT TO SCALE

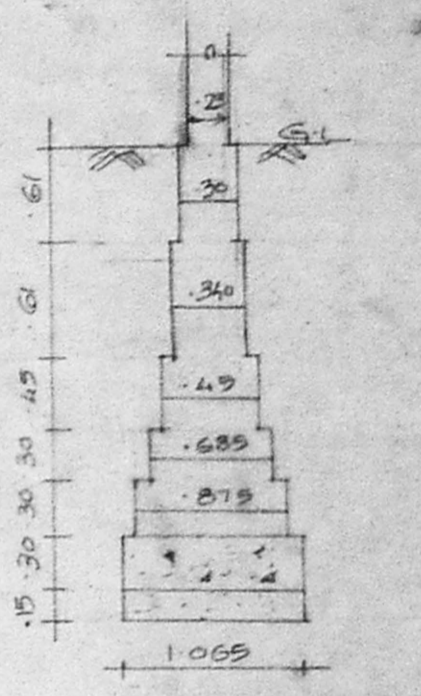

FOUNDATION DETAIL  
SCALE 1:50

PLAN SHOWING  
 PROPOSED ADDITIONAL  
 CONSTRUCTION FOR  
 DWELLING AT DOOR NO. 21  
 R/S NO 198/1/C 2/198/23 PART  
 VEERABHADRA IYER STREET  
 NUNGAMBAM DIVISION  
 NO. 103 MADRAS - 34 17

JOINERY DETAIL


MD	MAIN DOOR	122 X 2155
D1	DOOR	0745 X 2135
D2	DOOR	075 X 2135
W	WINDOW	244 X 237
W1	WINDOW	483 X 237
W2	WINDOW	122 X 237
V	VENTILATOR	0745 X 161
V1	VENTILATOR	122 X 161

AREAS

PLOT AREA	552.97
EXISTING GROUND FLOOR AREA	208.76
EXISTING MEZZANINE FLOOR AREA	66.87
EXISTING FIRST FLOOR AREA	228.34
PROPOSED SECOND FLOOR AREA	170.50
TOTAL BUILT UP AREA	728.24
F.S.I	1.32
PLOT COVERAGE	13%

NOTE: EXISTING G+M+I FLOOR II  
 APPROVED  
 BY CORPORATION OF MADRAS

REFERENCE

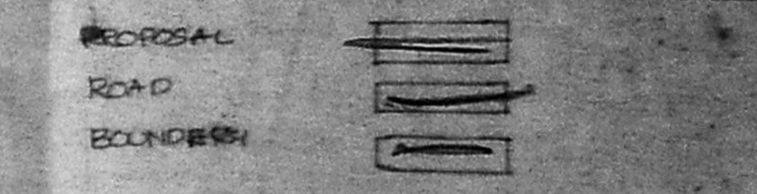

ALL DIMENSIONS ARE IN METER


SCALE 1:100  
 DATE 26-2-97  
 DRAWN KSS

OWNER


K. P. Chandra  
 G. K. ...  
 ...

LICENSING SURVEYOR


SATHYANAN BE.  
 CHARTED ENGINEER,  
 CLASS I LICENSED SURVEYOR  
 LICENSE NO 189.  
 CORPORATION OF CHENNAI  
 119/51, THIRUVALUR NAGAR,  
 THIRUVANMAYUR CHENNAI - 600 008.

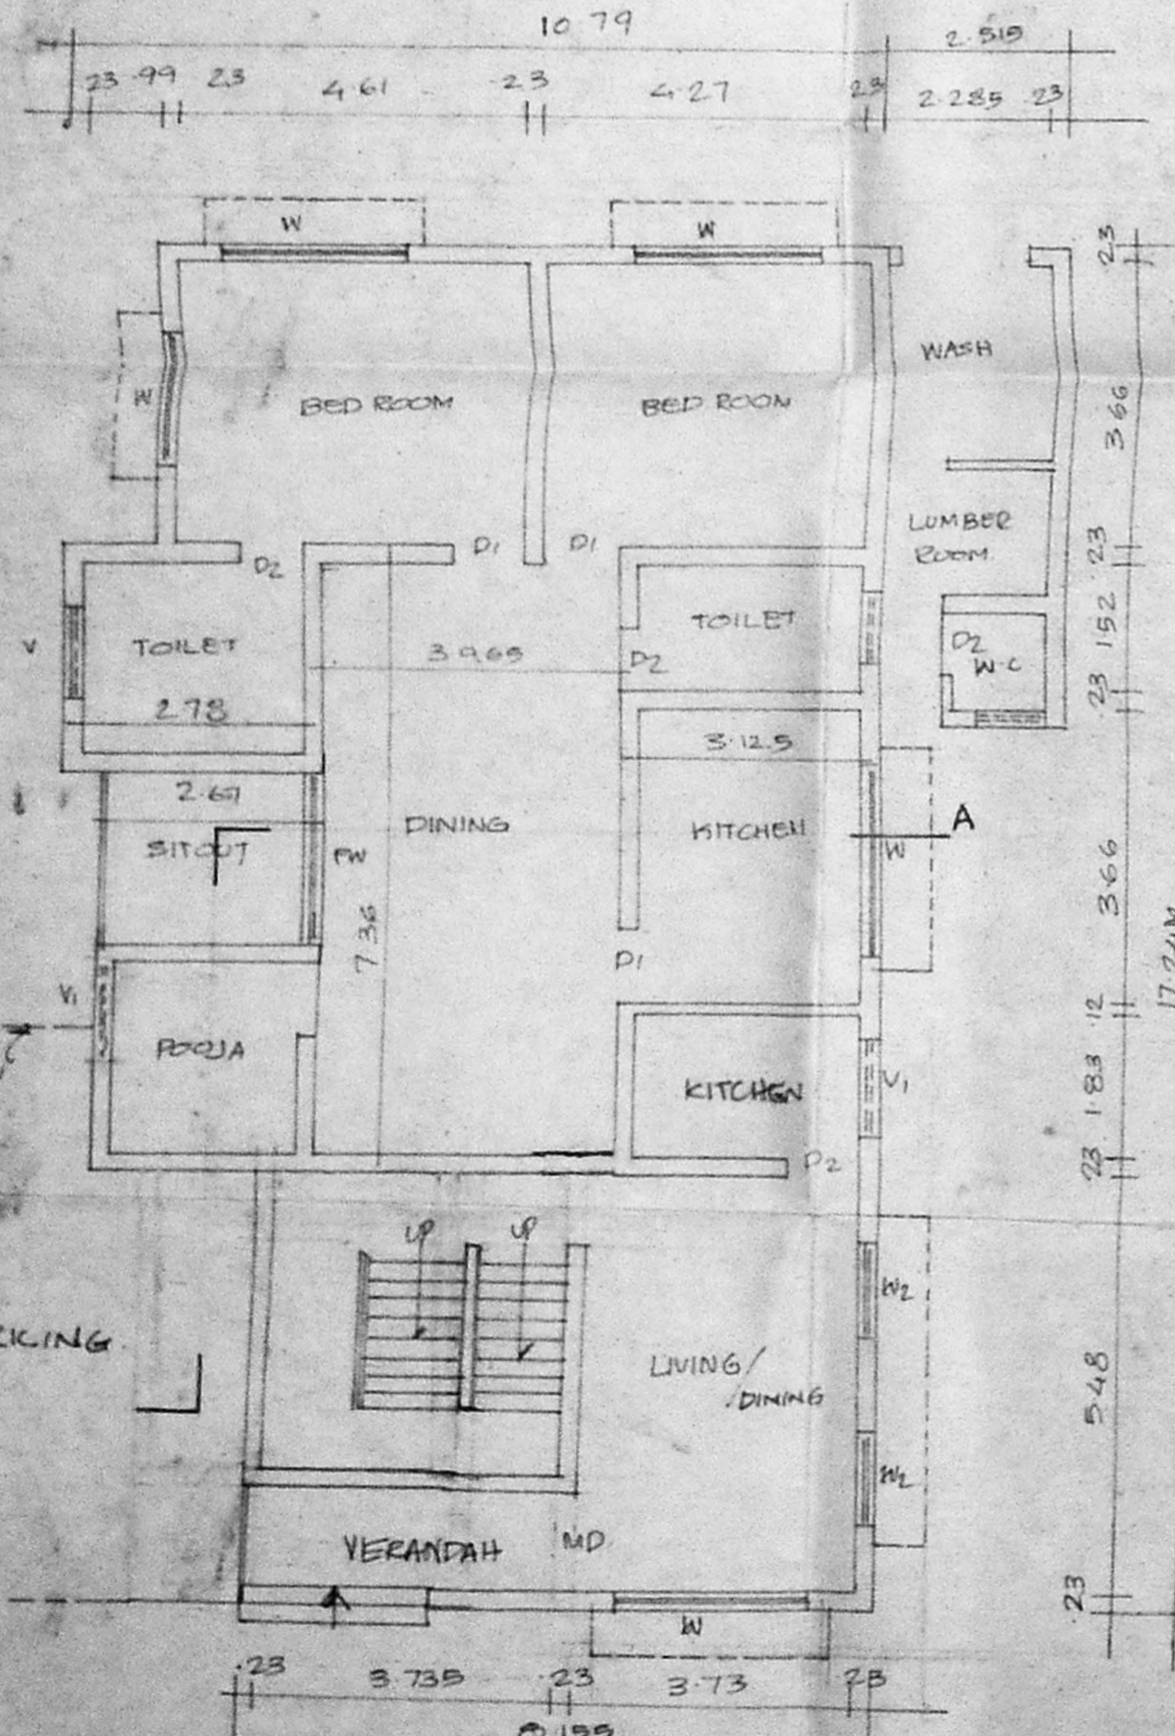


GROUND FLOOR PLAN  
(EXISTING)

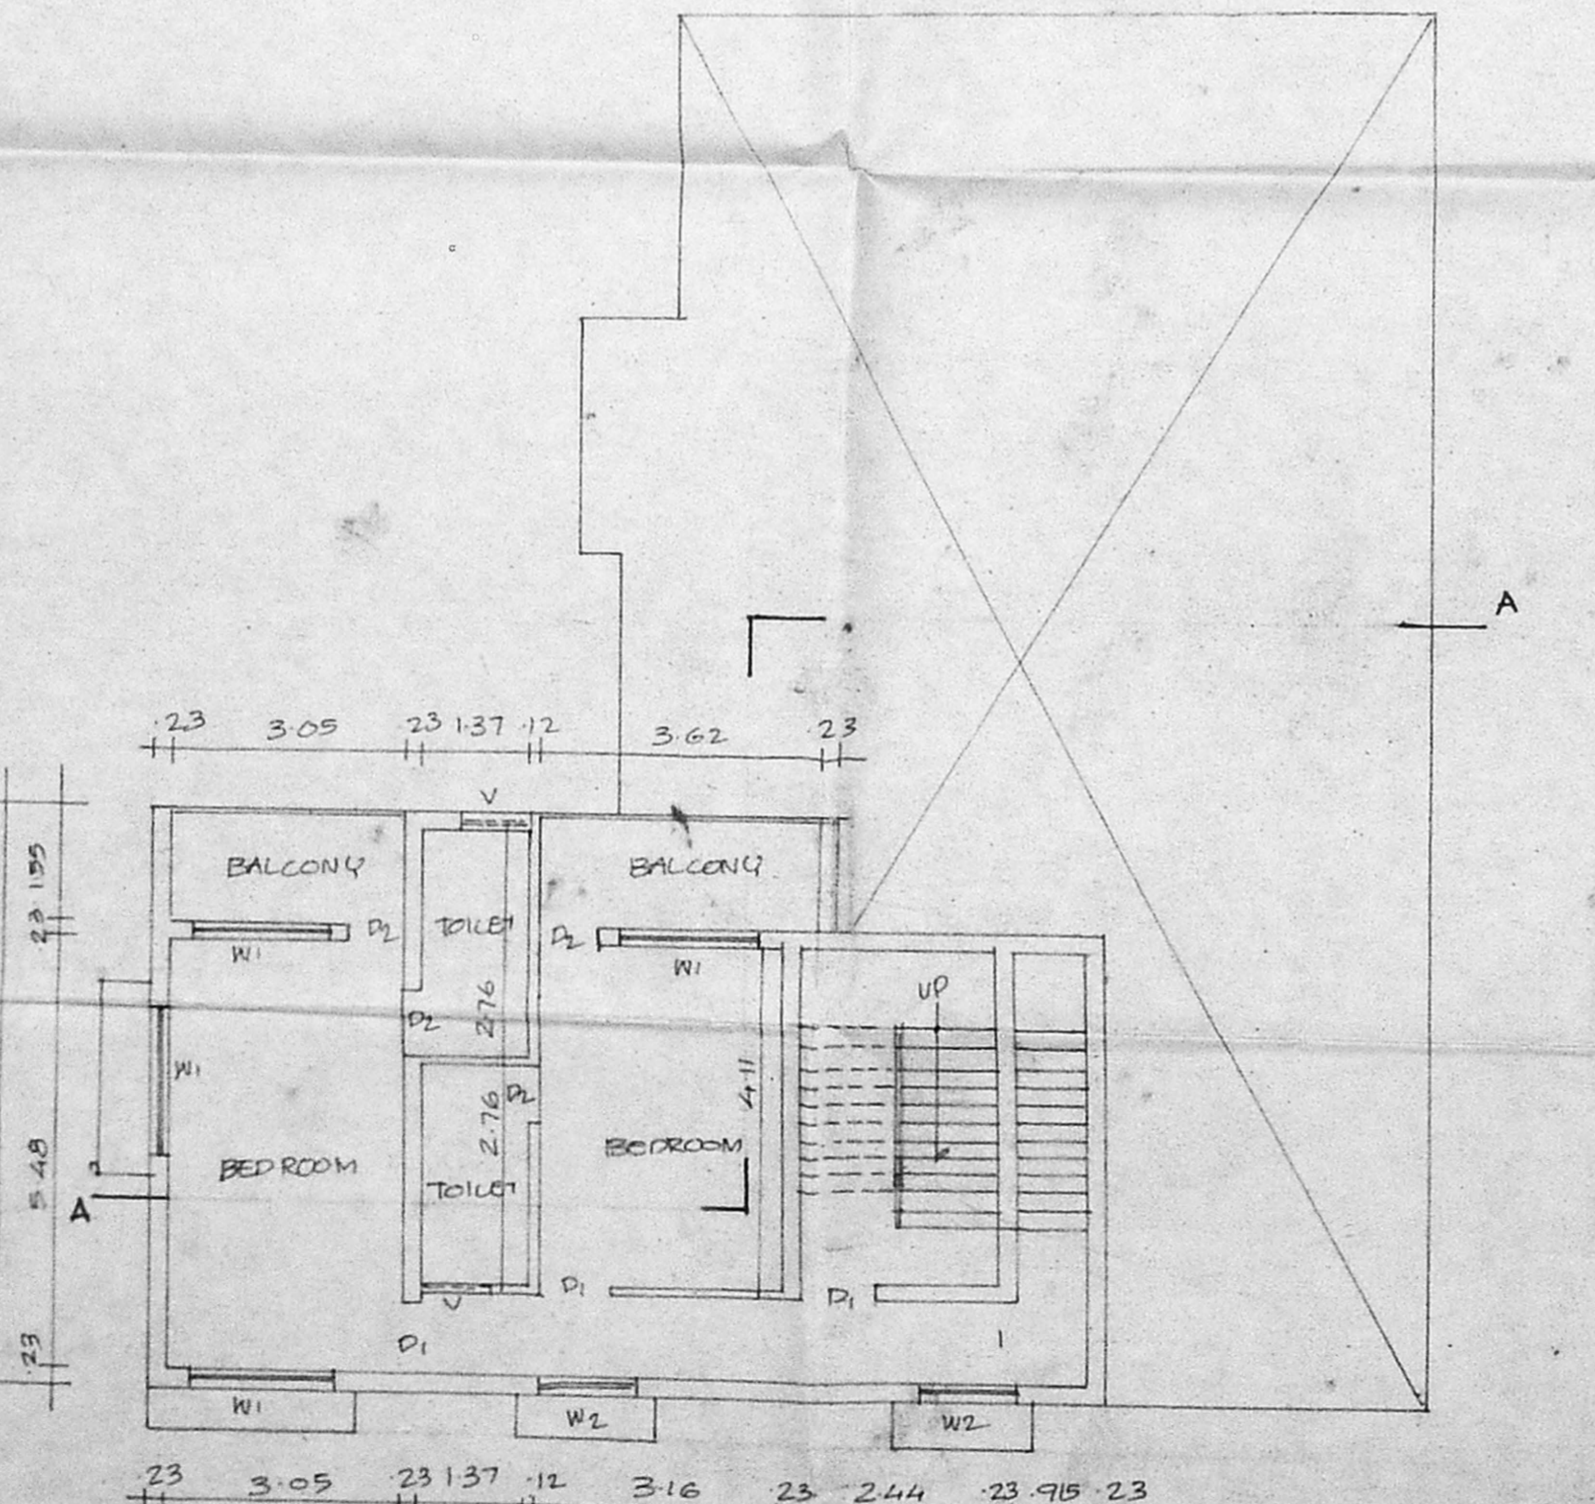

MEZZANINE FLOOR PLAN  
(EXISTING)

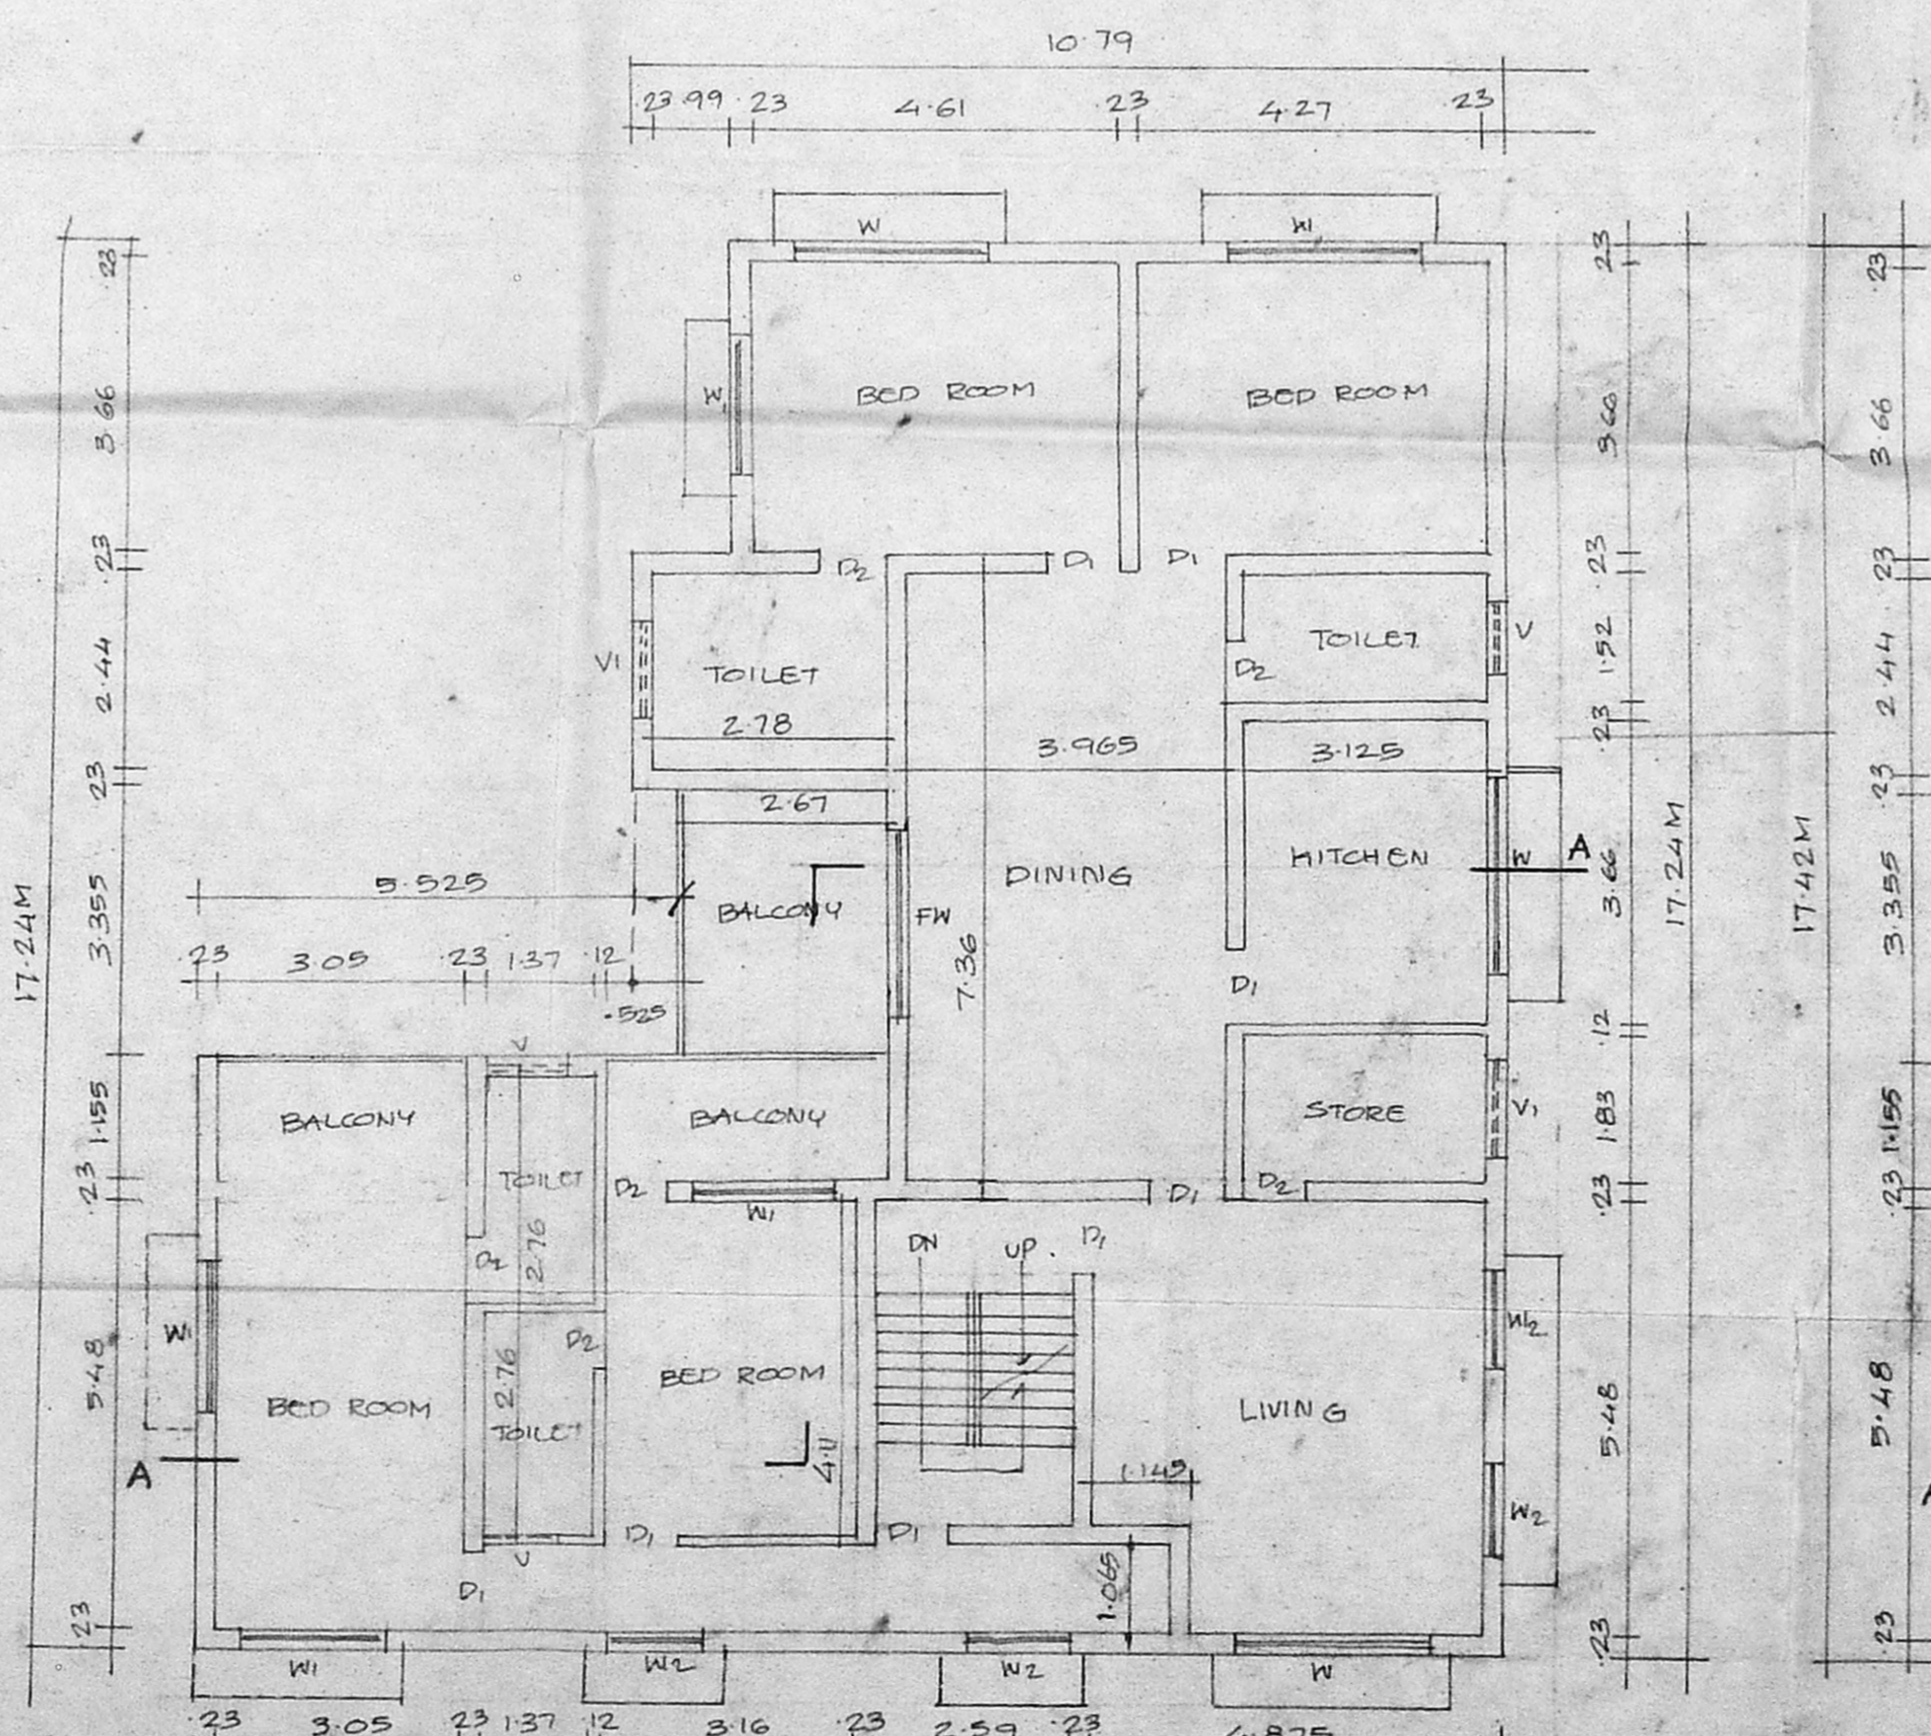

FIRST FLOOR PLAN  
(EXISTING)

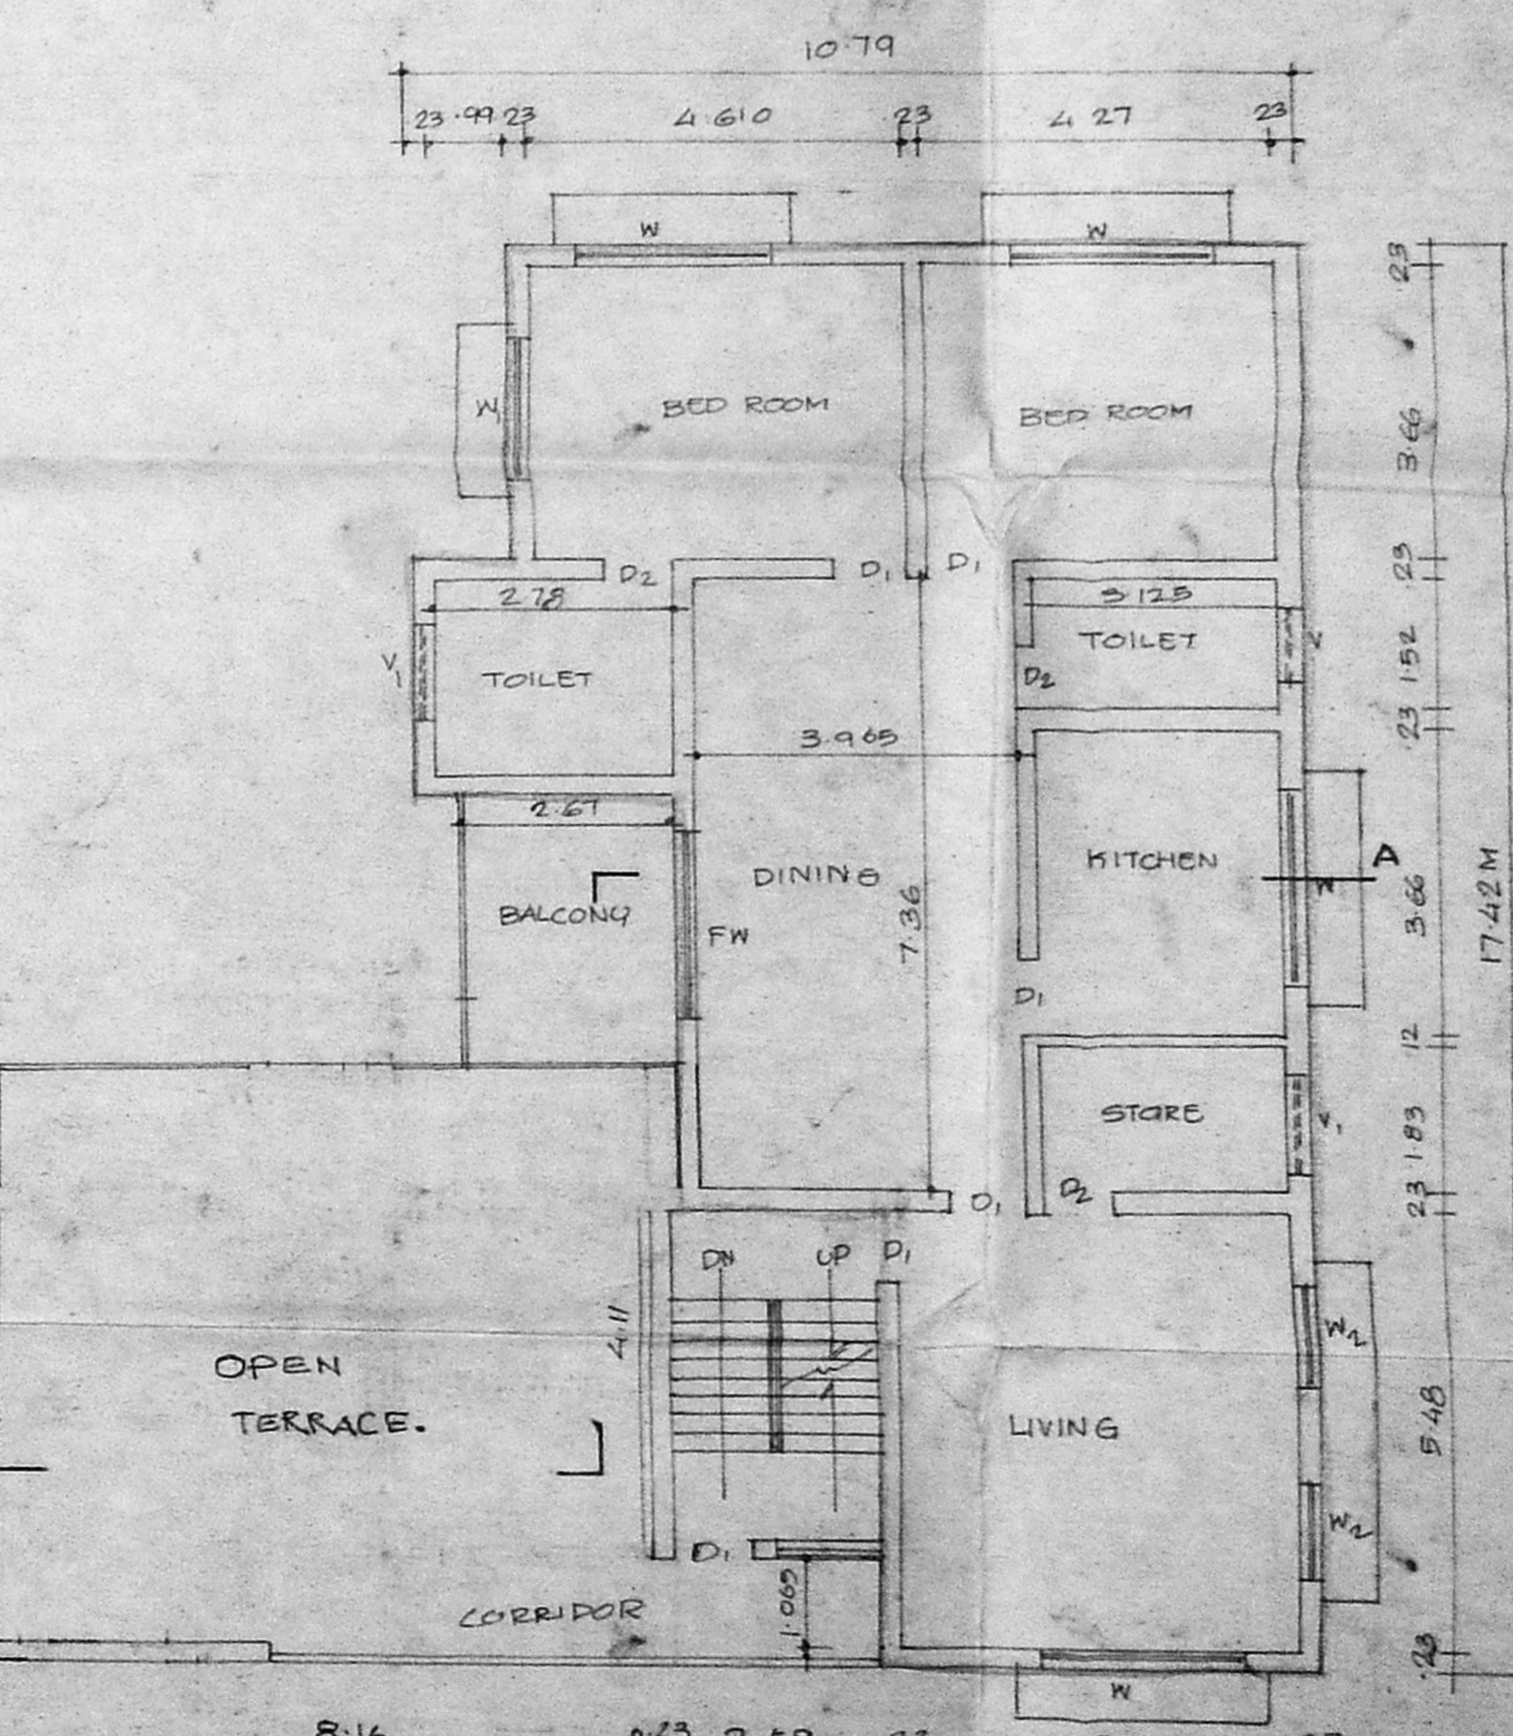

SECOND FLOOR PLAN  
(PROPOSAL)