



For Approval from CMDA,


COMMISSIONER
PANCHAYAT UNION
TIRUVALLUR (AT) KKADU

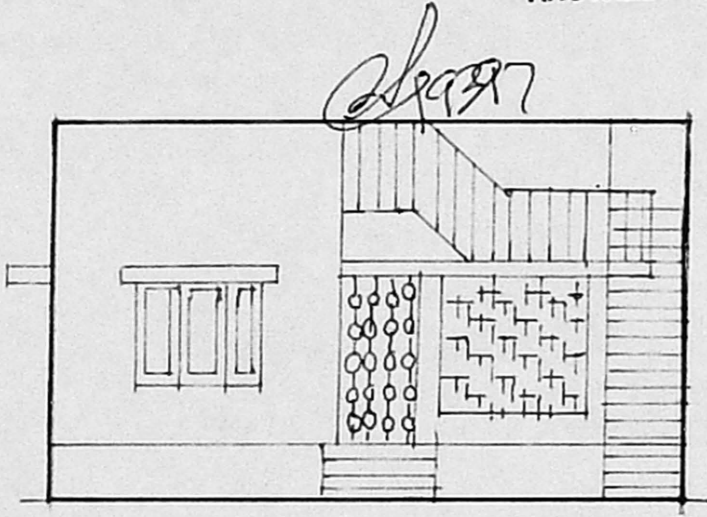

ELEVATION

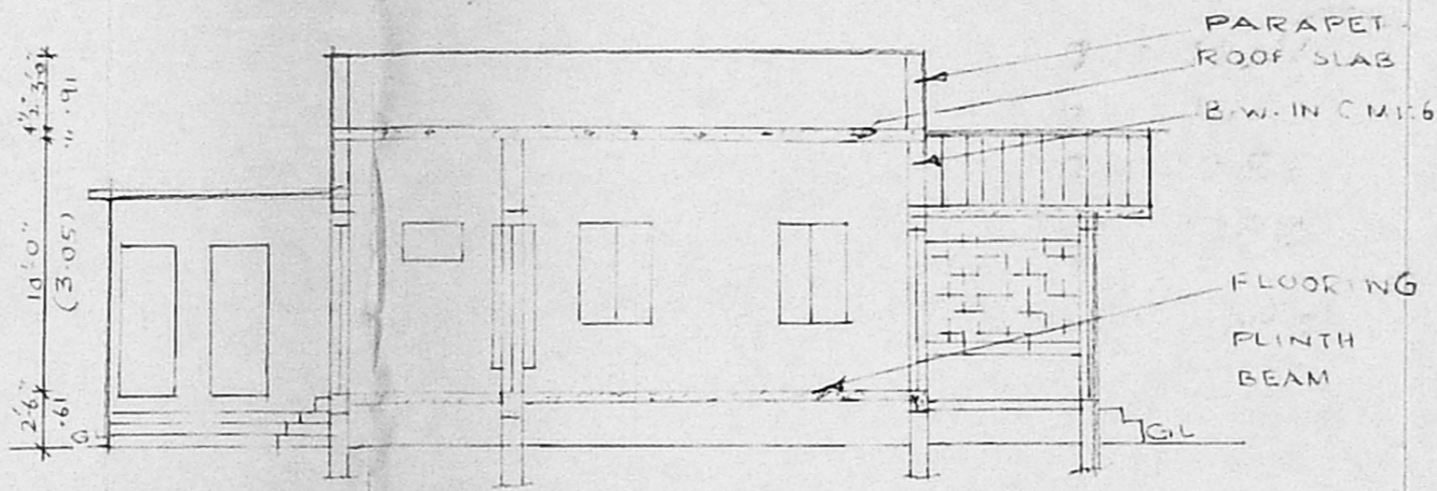


SECTION ON AA

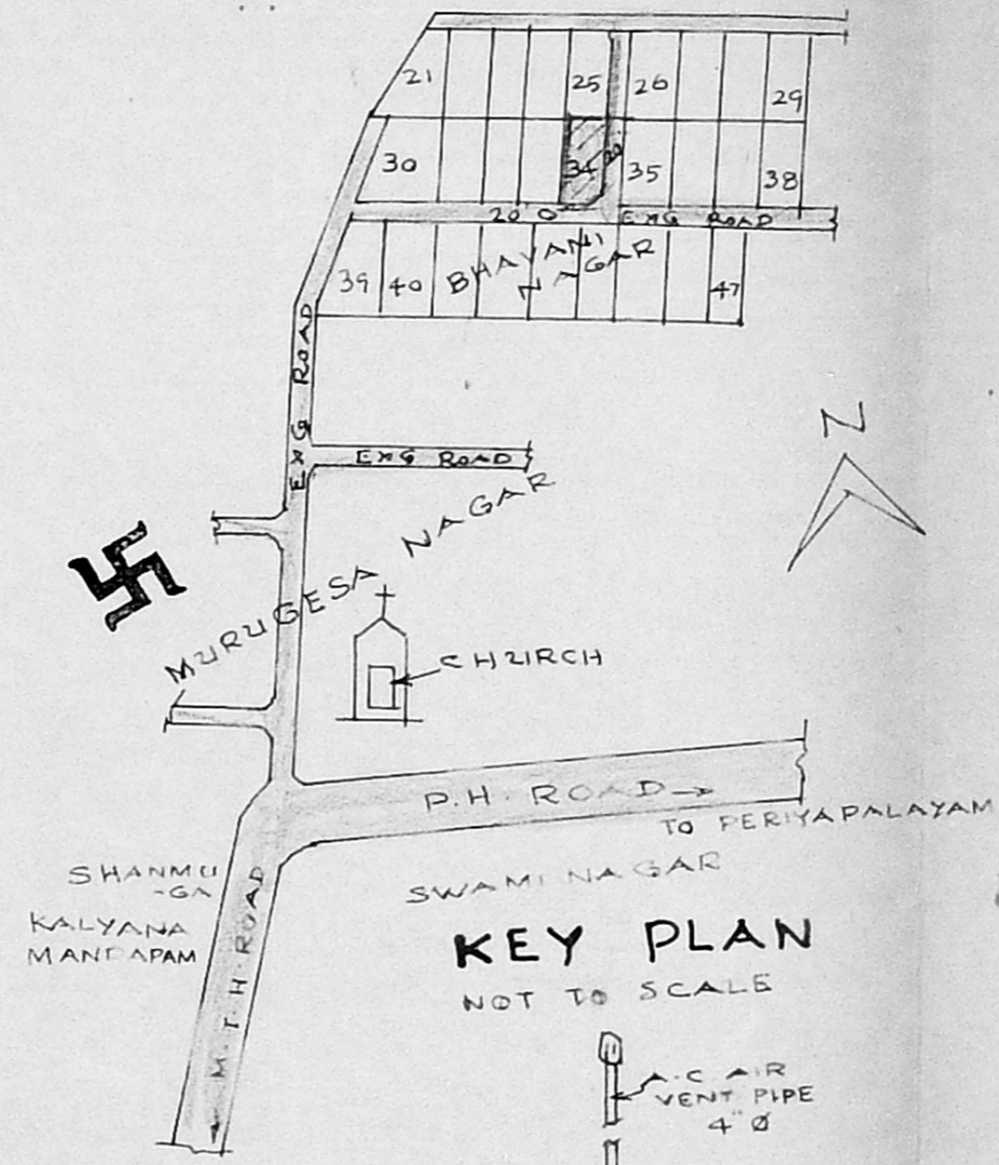


KEY PLAN
NOT TO SCALE


Planning Permit No. A/24362/301/92
APPROVED
SUBJECT TO THE CONDITIONS IN THIS OFFICE LETTER.
No. 52/179/92 Date 10-7-92
FOR MEMBER SECRETARY
MADRAS METROPOLITAN
DEVELOPMENT AUTHORITY
MADRAS - 600 002

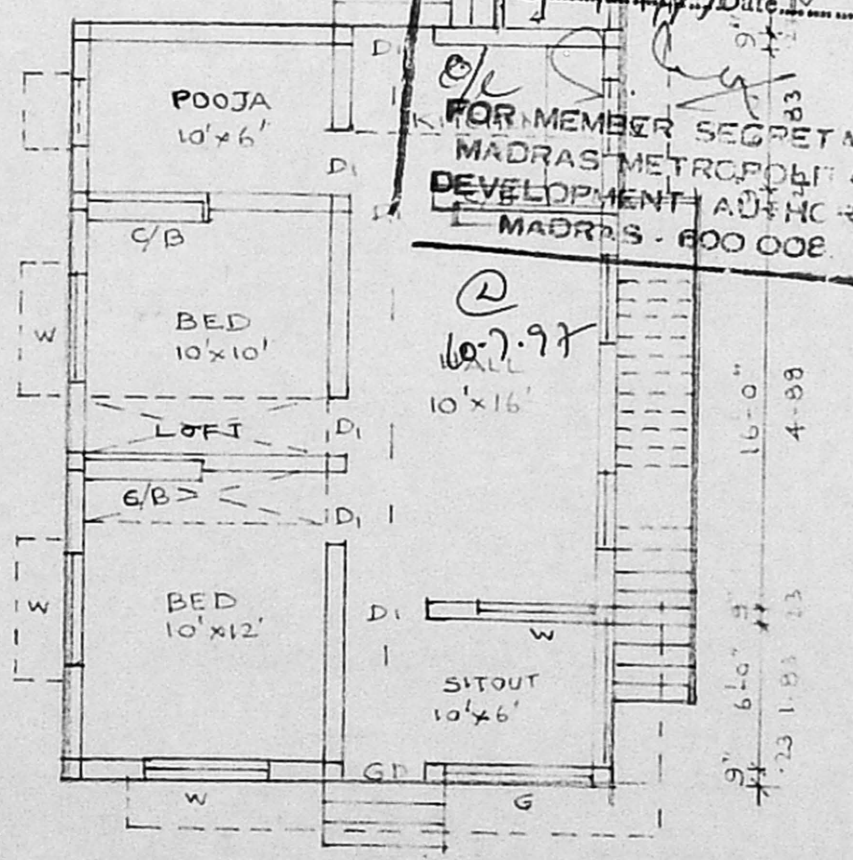


PLAN (SCALE 1:80)

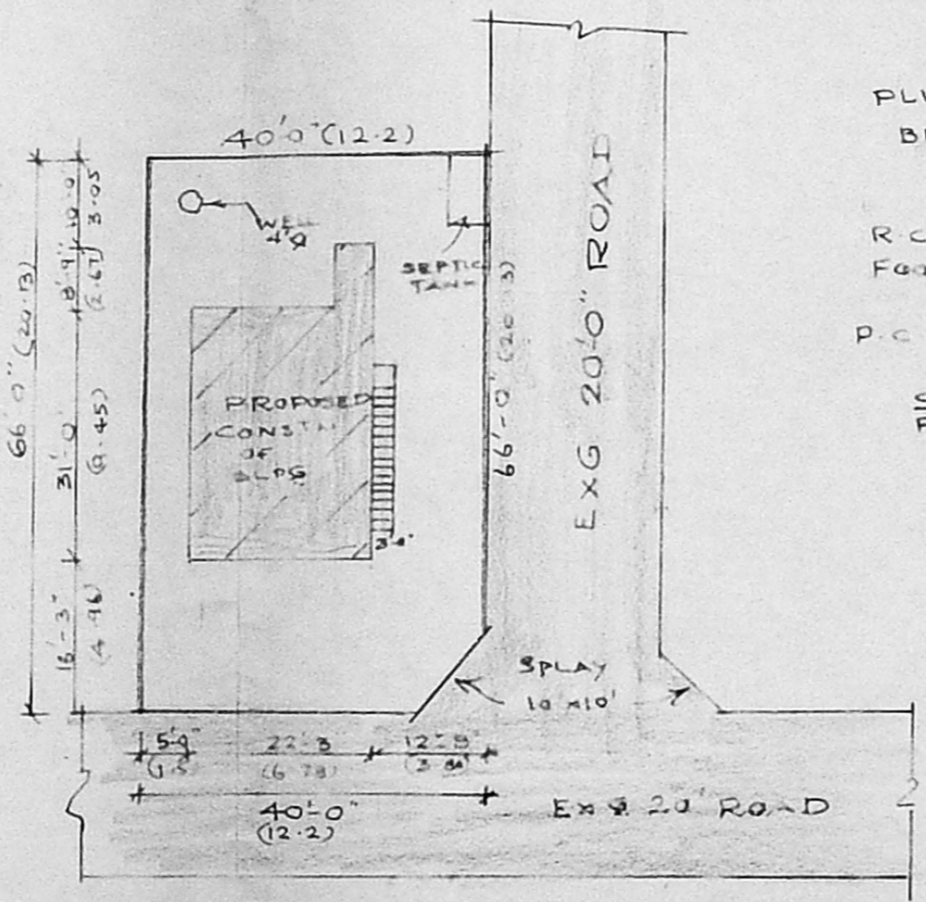


SITE PLAN
SCALE: 1:300

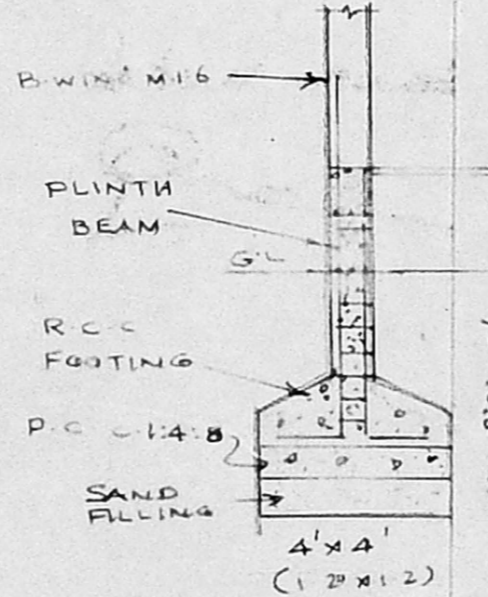

FOUNDATION
DETAILS

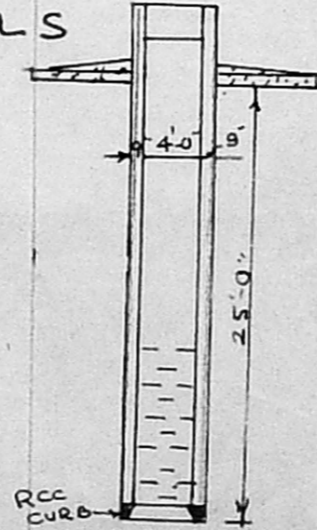

WELL

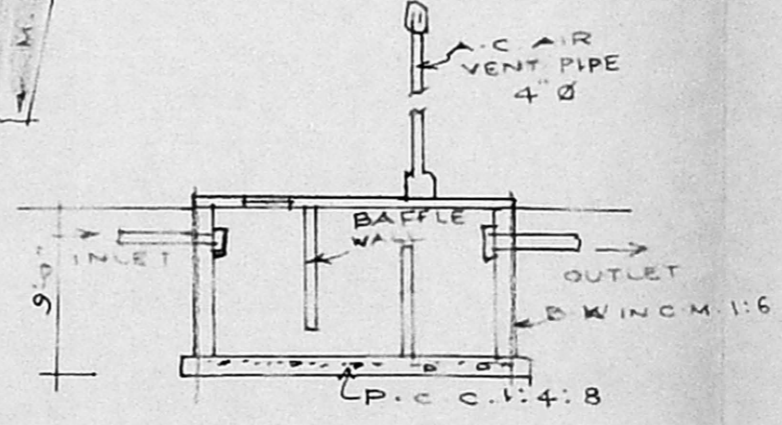

DETAILS OF
SEPTIC TANK

DETAILS OF JOINERIES

Dr	DOOR	3'0" x 7'0"
D2	-DO-	2'6" x 6'6"
W	WINDOW	3'6" x 5'0"
W1	-do-	3'0" x 5'0"
V	VENTILATOR	2'0" x 1'6"

Scouty plan
A2/1621/92
24/9/92

PLAN SHOWING THE PROPOSED CONSTRUCTION OF BUILDG IN S.No 849/1, PLOT No. 34, OF PAKKAM VILLAGE, TRIVALLUR PANCHAYAT UNION, CHENGAI-MGR DISTRICT

- PROPOSED
- ROAD
- SITE BOUNDARY

PLOT EXTENT	54 FT	Sq M
GROUND FLOOR AREA	2640	245.25
PLOT COVERAGE	73	67.91
F.S.I.	0.28	

OWNER

K. SELVAM, B.E.,
Licensed Surveyor,
Class-I, Reg. No. 800,
Corporation of Chennai,
No 1/370, Mogappair East,
CHENNAI - 600 050.

LICENSED SURVEYOR