

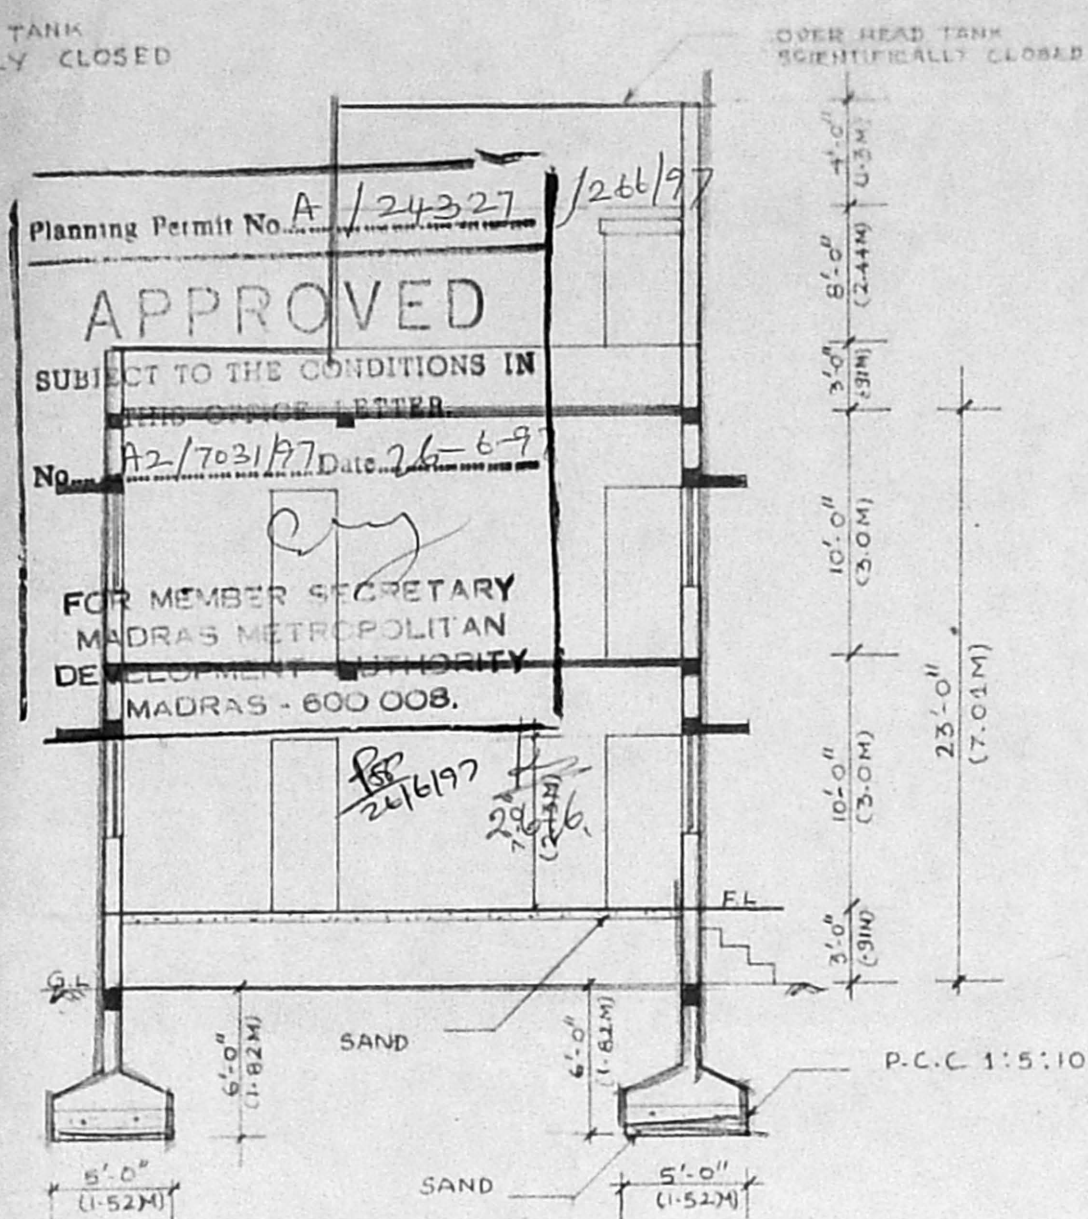
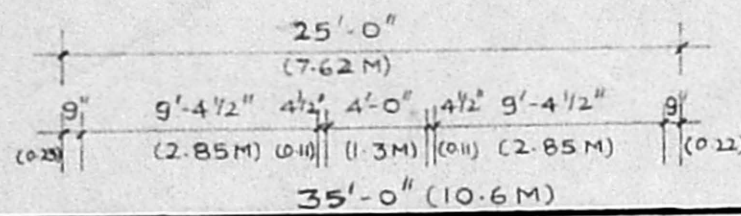


FRONT ELEVATION

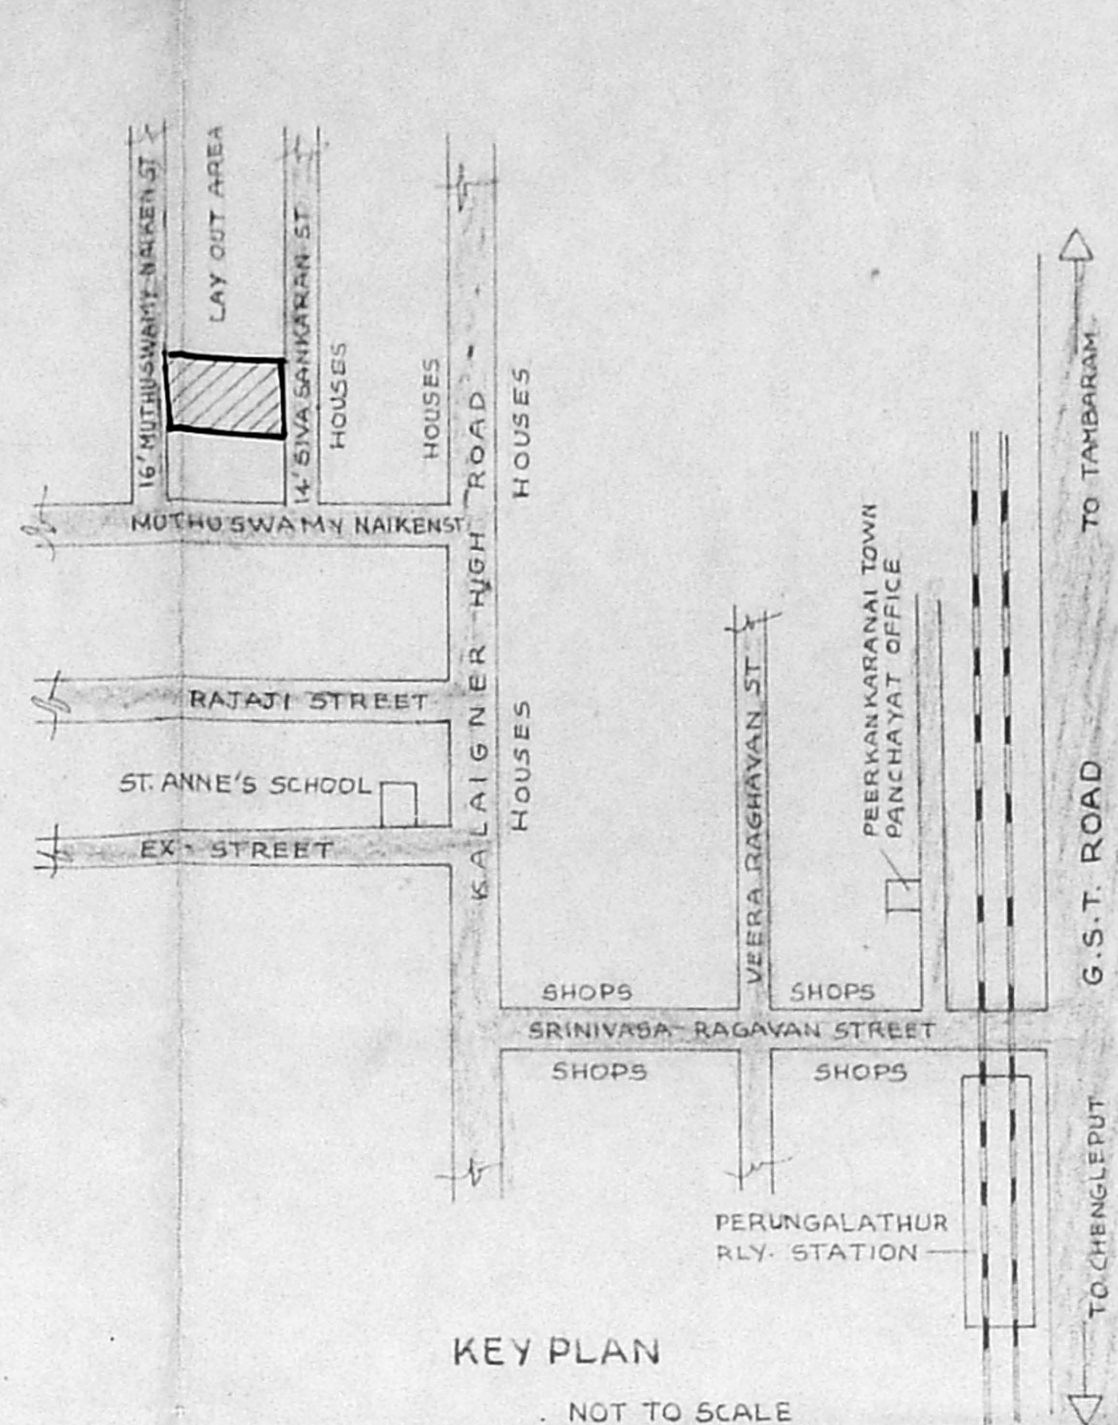


SECTION A-A

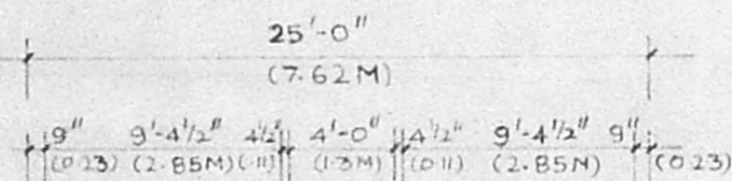

KEY PLAN

NOT TO SCALE

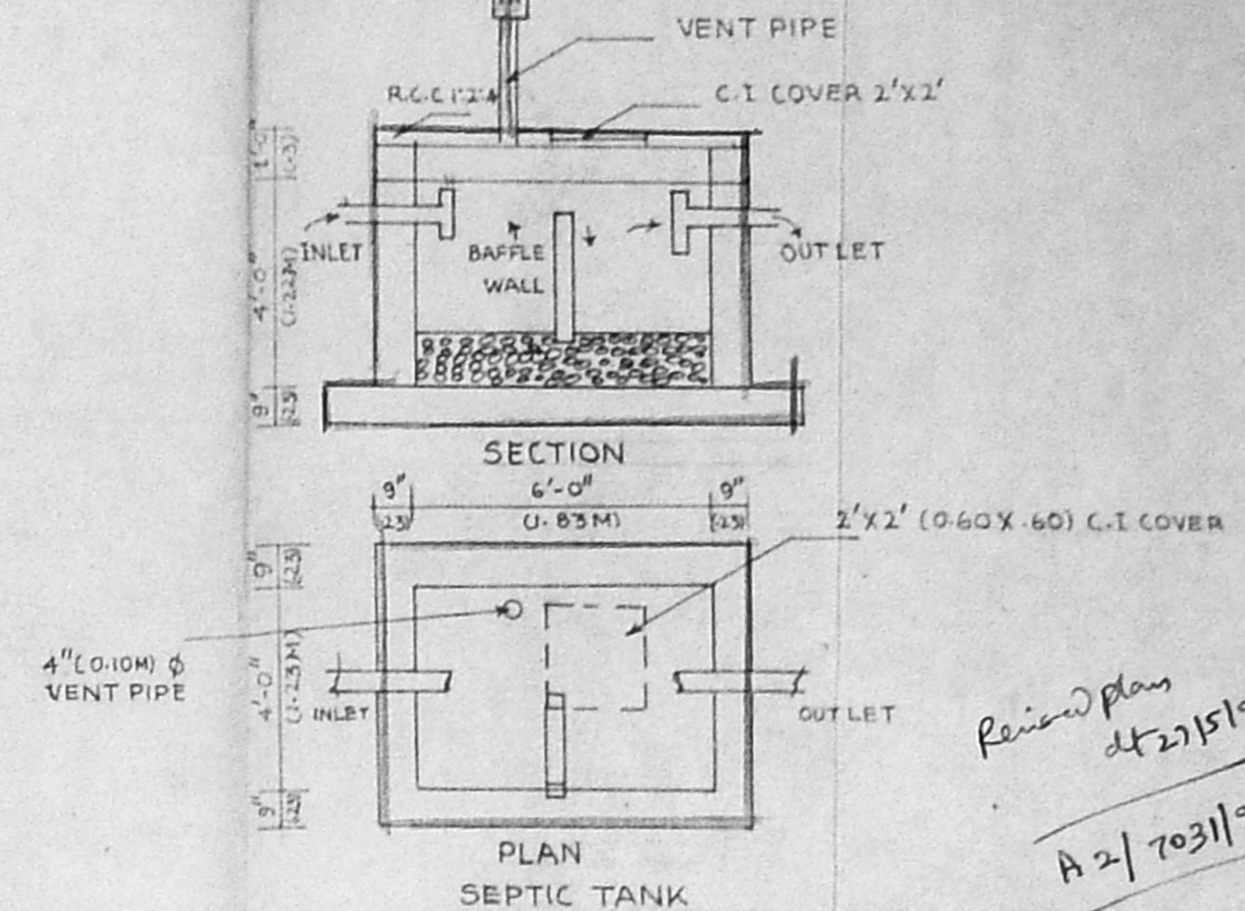

PLAN SEPTIC TANK

PROPOSED DWELLING HOUSE AT PLOT NO: 2, MUTHUSAMY NAICKEN STREET, RSNO: 94/1A VNO:169, PEERKANKARANAI VILLAGE.

FOR THIRU. G.V. RADHAKRISHNAN

SPECIFICATION:

- SAND FILLING IN FOUNDATION
- P.C.C 1:4:8 IN FOUNDATION
- R.C.C COLS, FOOTINGS, BEAMS, SLABS IN R.C.C 1:2:4
- MOSAIC FLOORING
- WEATHERING COURSE LAID TO SLOPE
- PLASTERING IN C.M 1:4:1/2 THICK

SCHEDULE OF JOINERY:

- | | | | |
|---|----|------------|-----------------------------|
| 1 | D | DOOR | 3'-3" X 7'-0" (0.99 X 2.13) |
| 2 | D1 | DOOR | 3'-0" X 7'-0" (0.91 X 2.13) |
| 3 | D2 | DOOR | 2'-6" X 7'-0" (0.76 X 2.13) |
| 4 | W | WINDOW | 8'-0" X 4'-0" (2.43 X 1.22) |
| 5 | W1 | WINDOW | 5'-0" X 4'-0" (1.52 X 1.22) |
| 6 | W2 | WINDOW | 4'-0" X 4'-0" (1.22 X 1.22) |
| 7 | V | VENTILATOR | 3'-0" X 2'-0" (0.91 X 0.60) |

AREA DETAILS:

	50. FT	50. M
AREA OF PLOT	2940	273.16
AREA IN G-F	1725	160.25
FF	1725	160.25
TOTAL	3450	320.50
F.A.R - 1.17		
PLOT COVERAGE	59%	


SCALE: 1"=8'-0" (1:100)

NOTES:


- PROPOSED
- ROAD
- BOUNDRY

OWNER *Er. M. Ulaganathan*


Er. M. ULAGANATHAN ME.
Class I (290) Licenced Surveyor
12, Dureisamy Mudali Street
Kudathur, Madras-600 069.
LICENSED SURVEYOR:

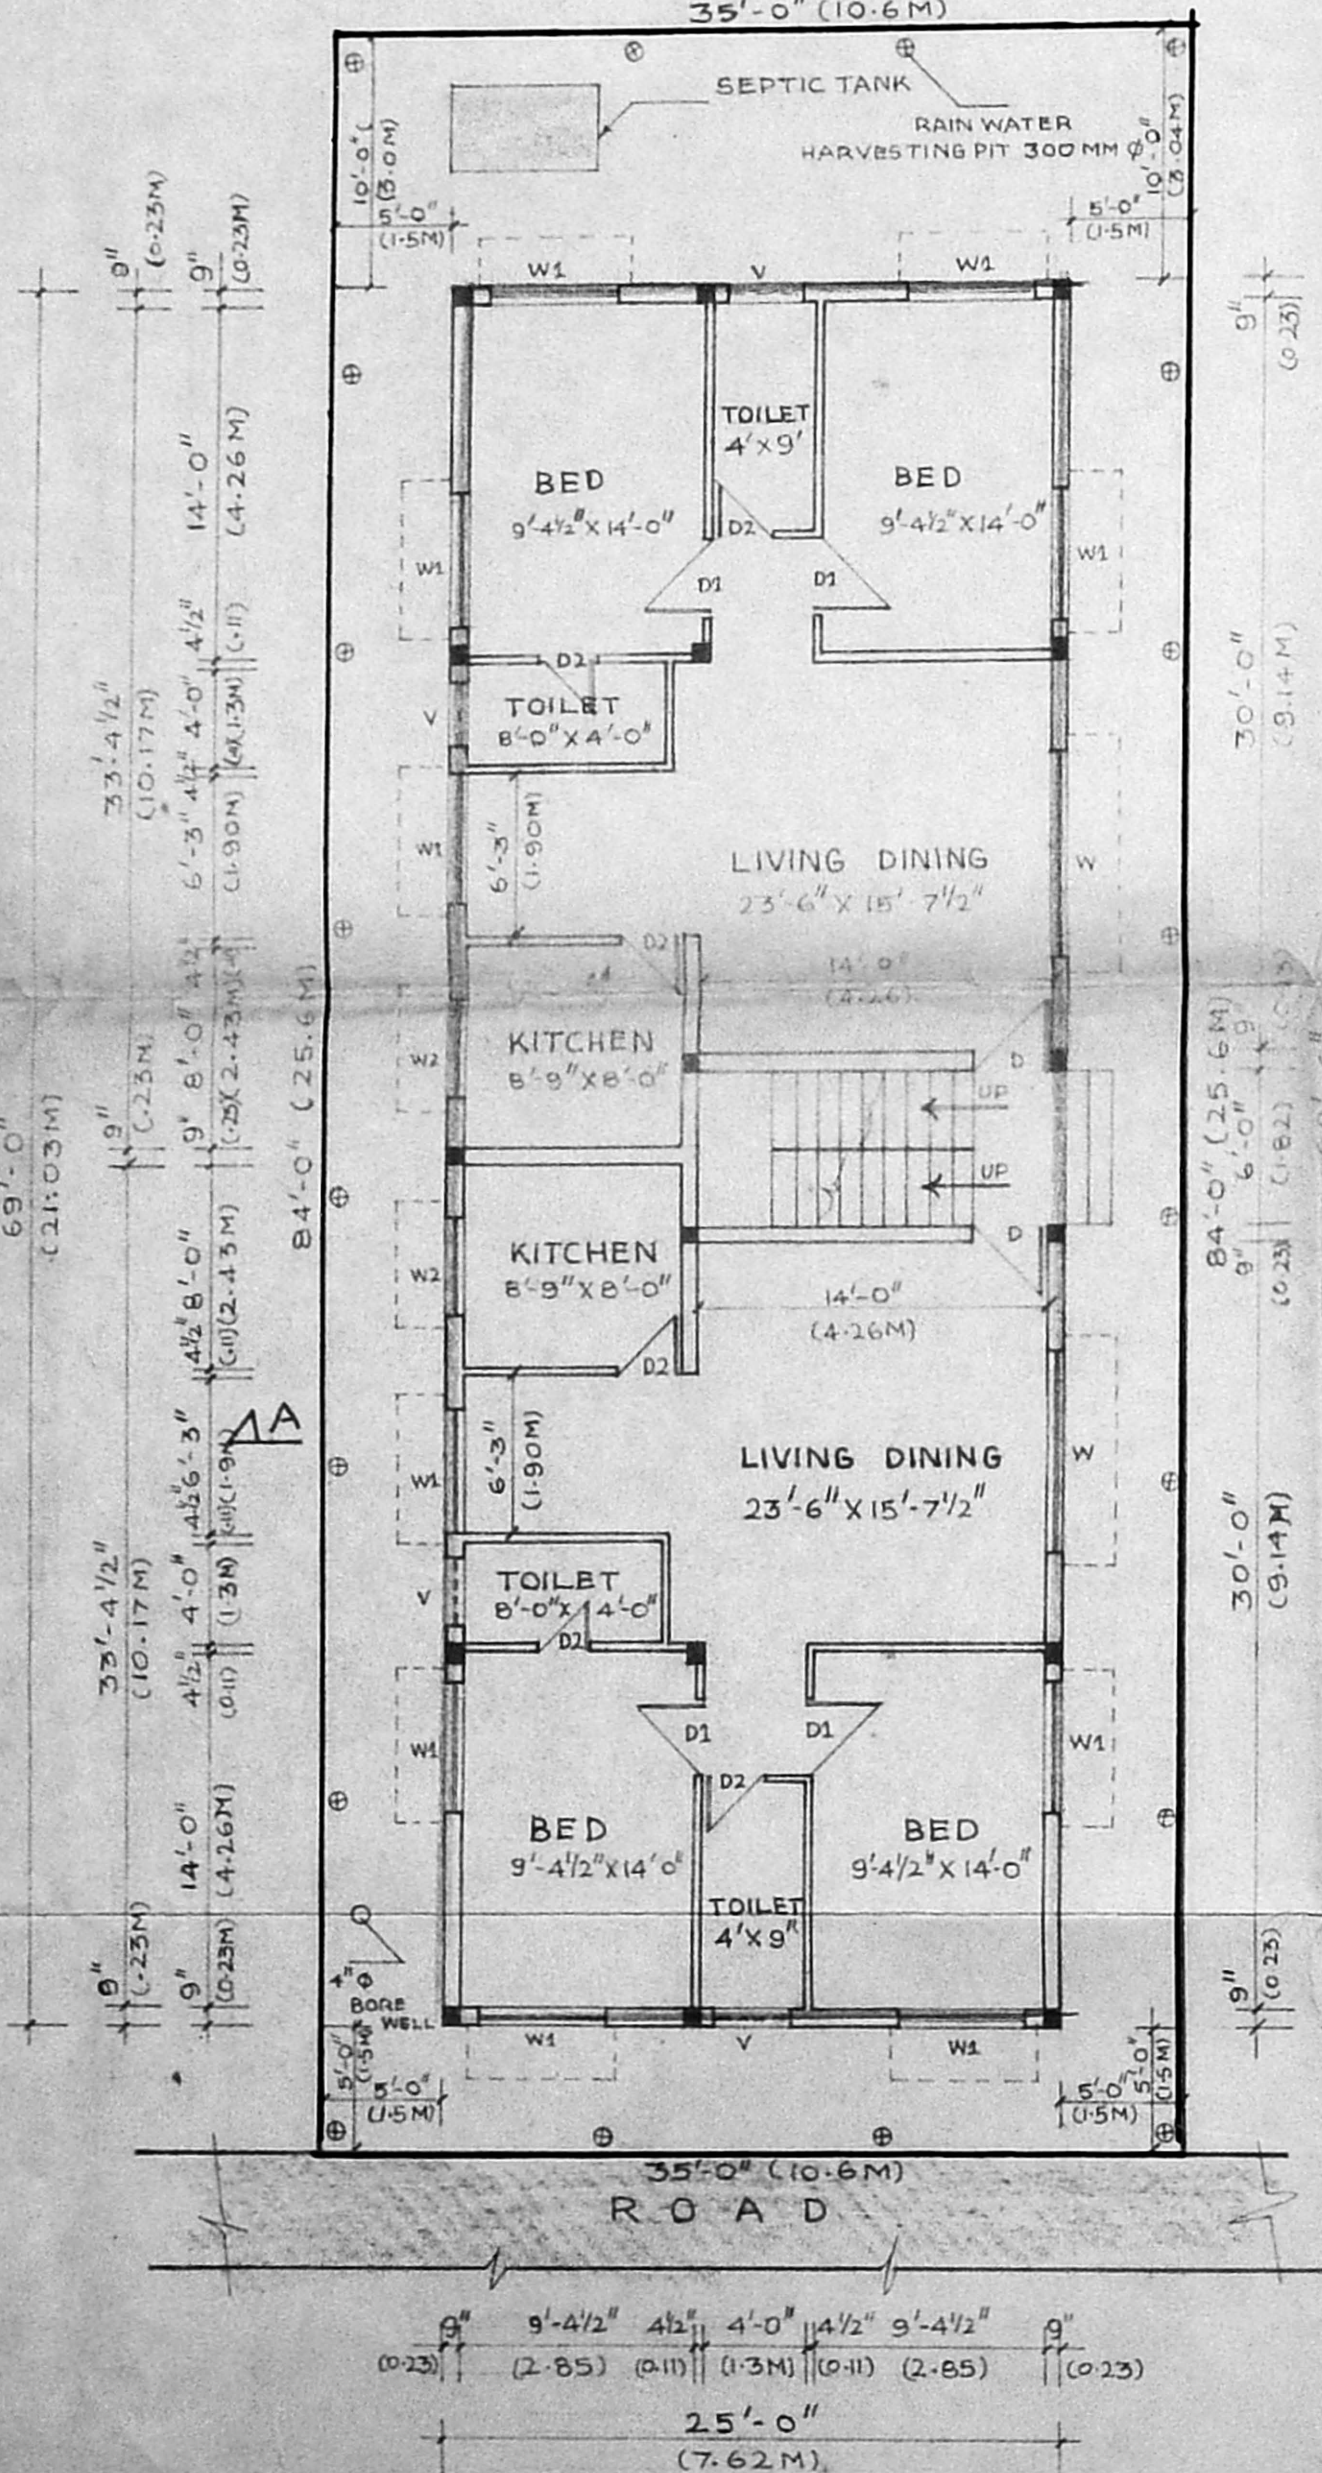

SITE CUM GROUND FLOOR PLAN

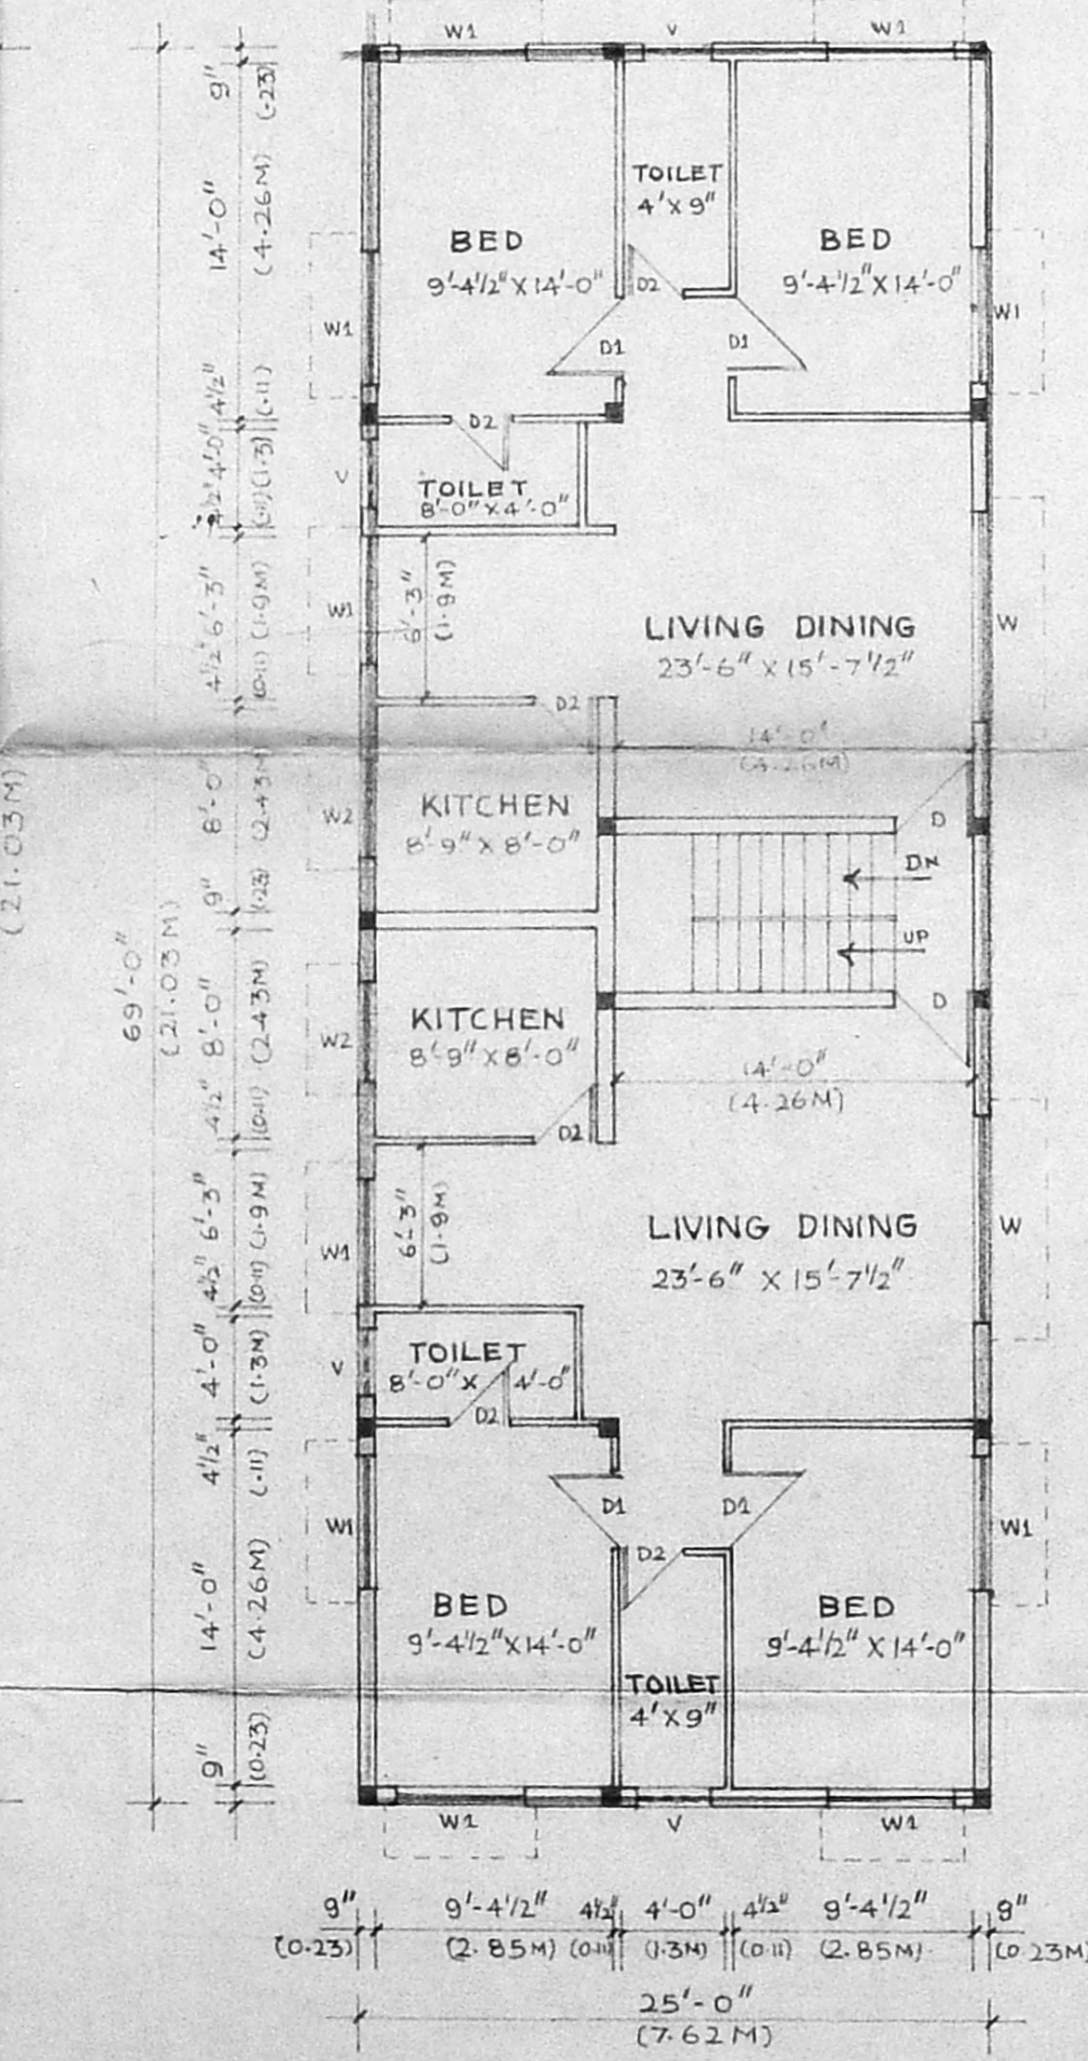

FIRST FLOOR PLAN

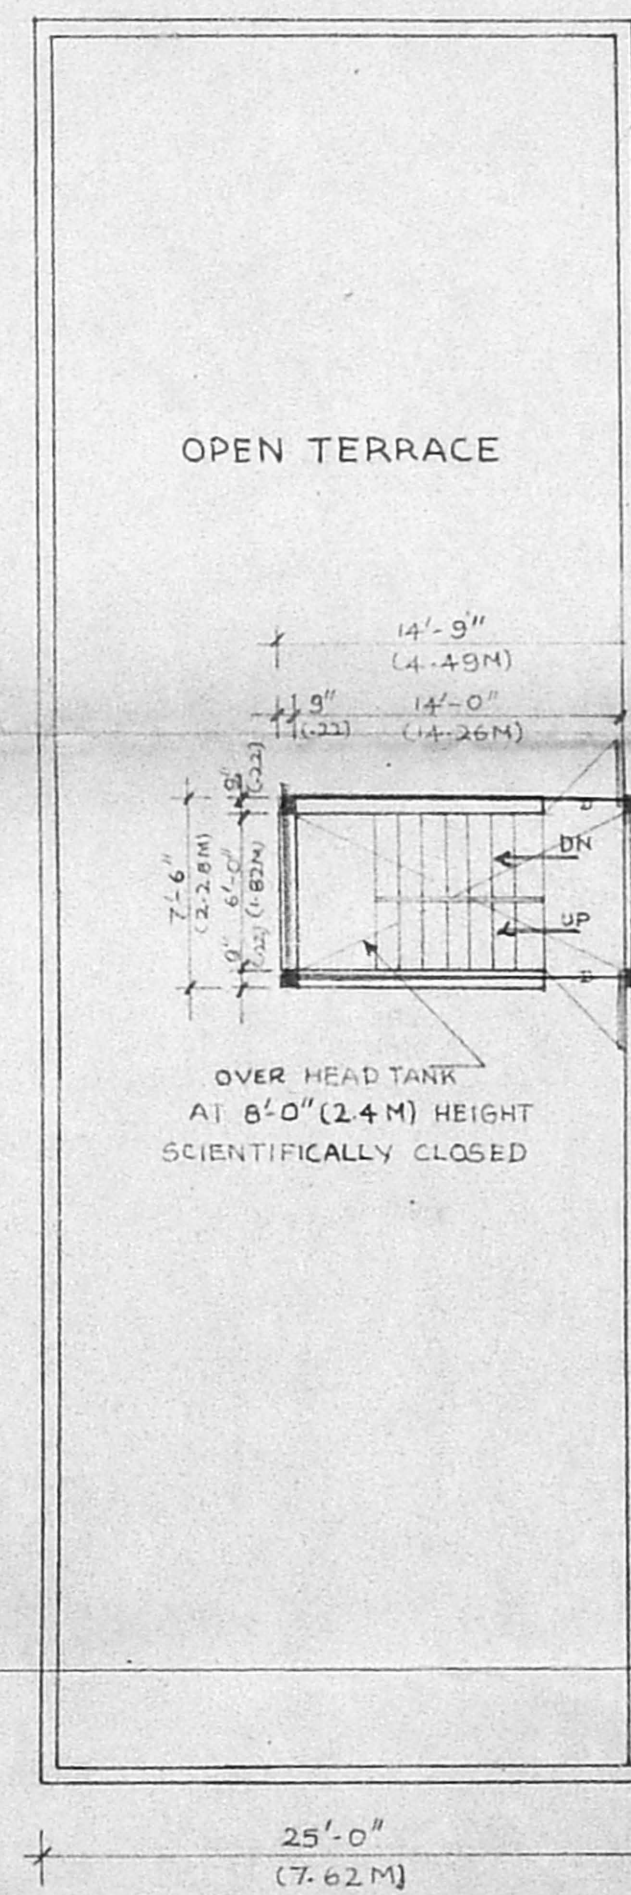

ROOF PLAN



RAIN WATER HARVESTING PIT