




ELEVATION

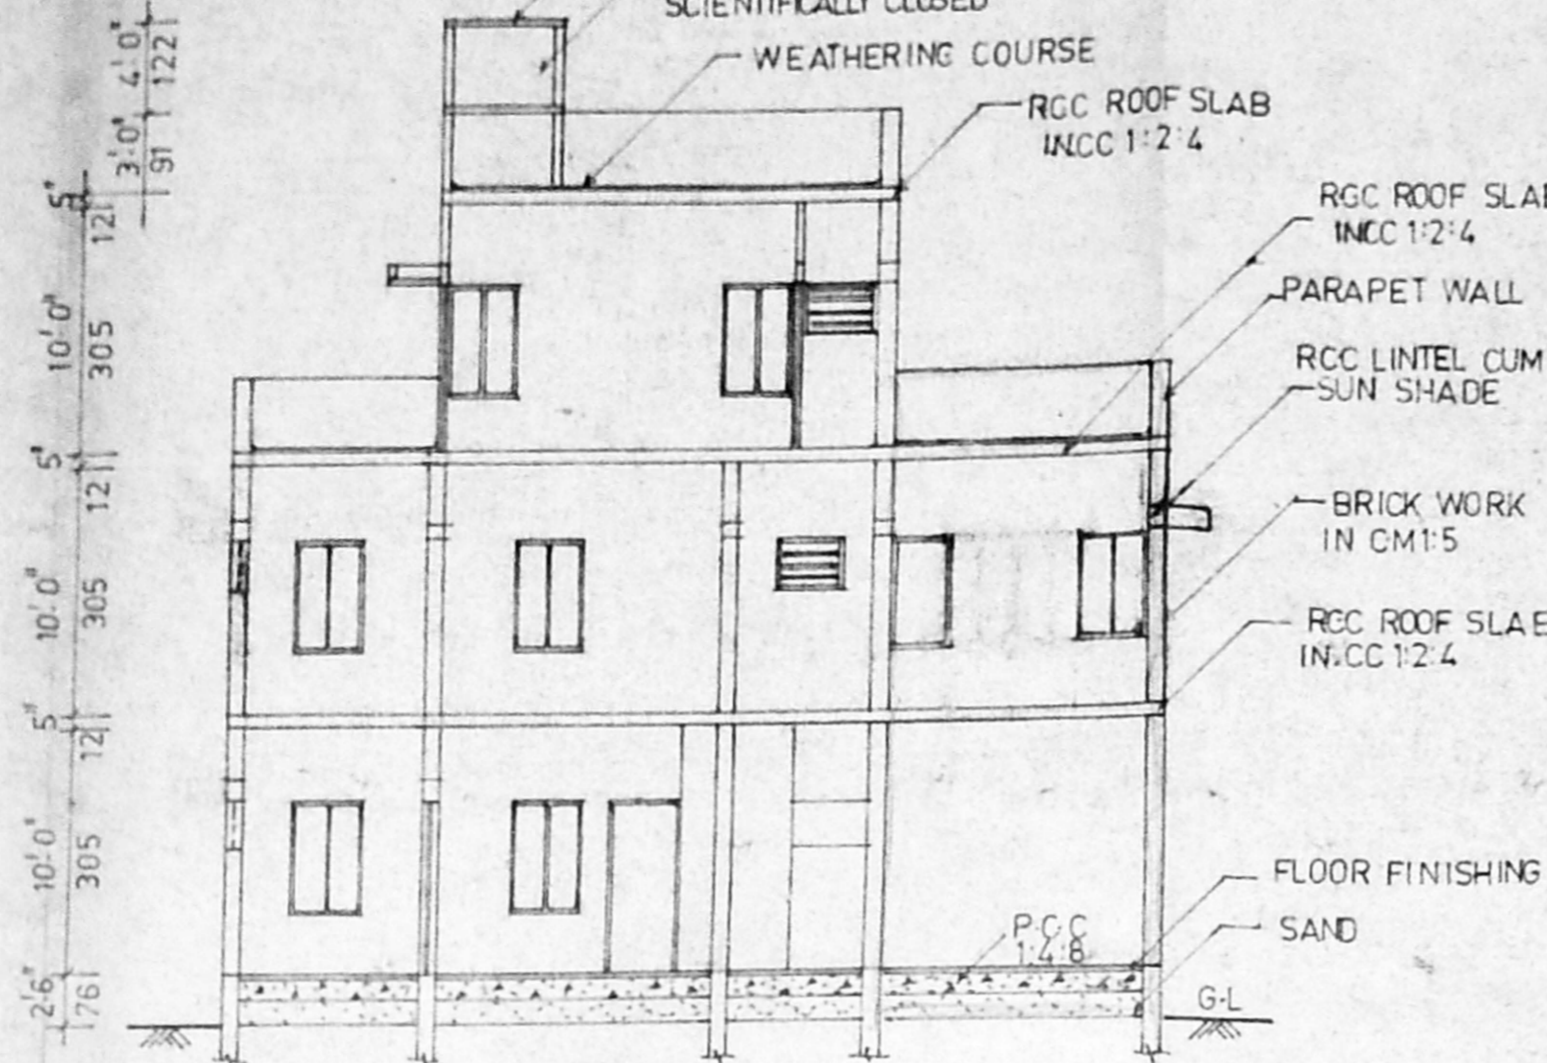

SECTION AA

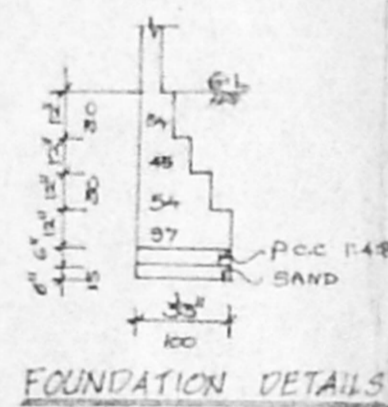


FOUNDATION DETAILS

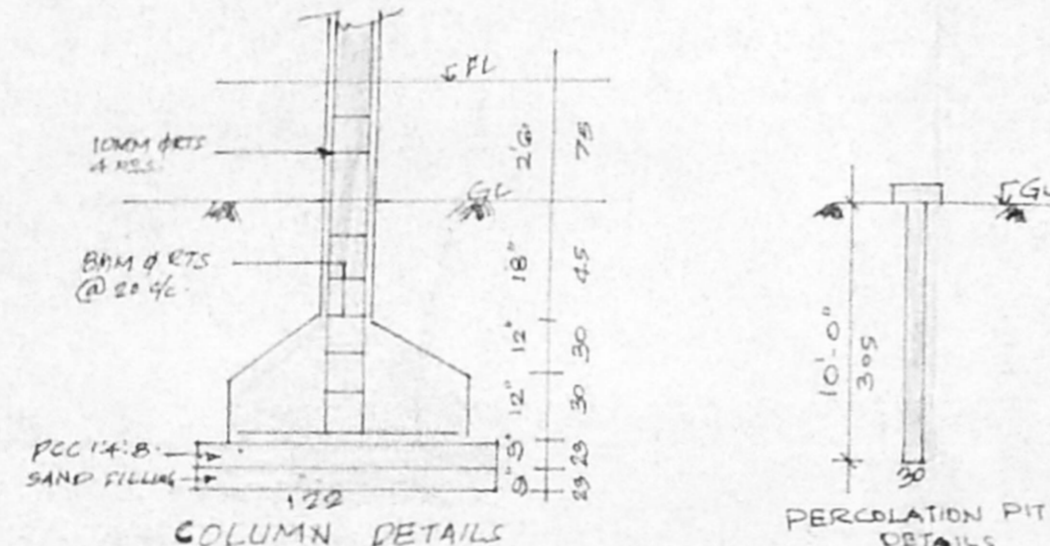


COLUMN DETAILS  
SCALE 1:50

PERCOLATION PIT  
DETAILS

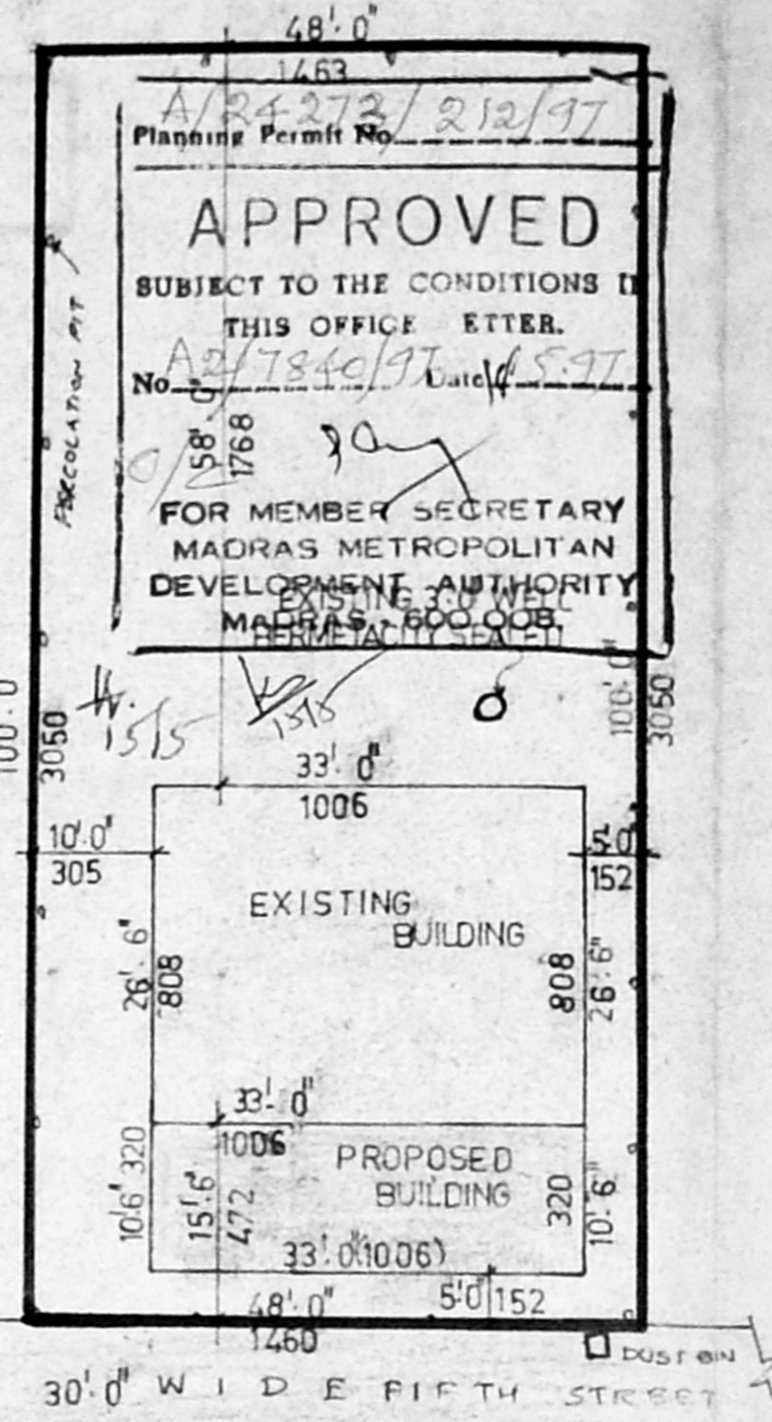

SITE PLAN  
SCALE 1:200

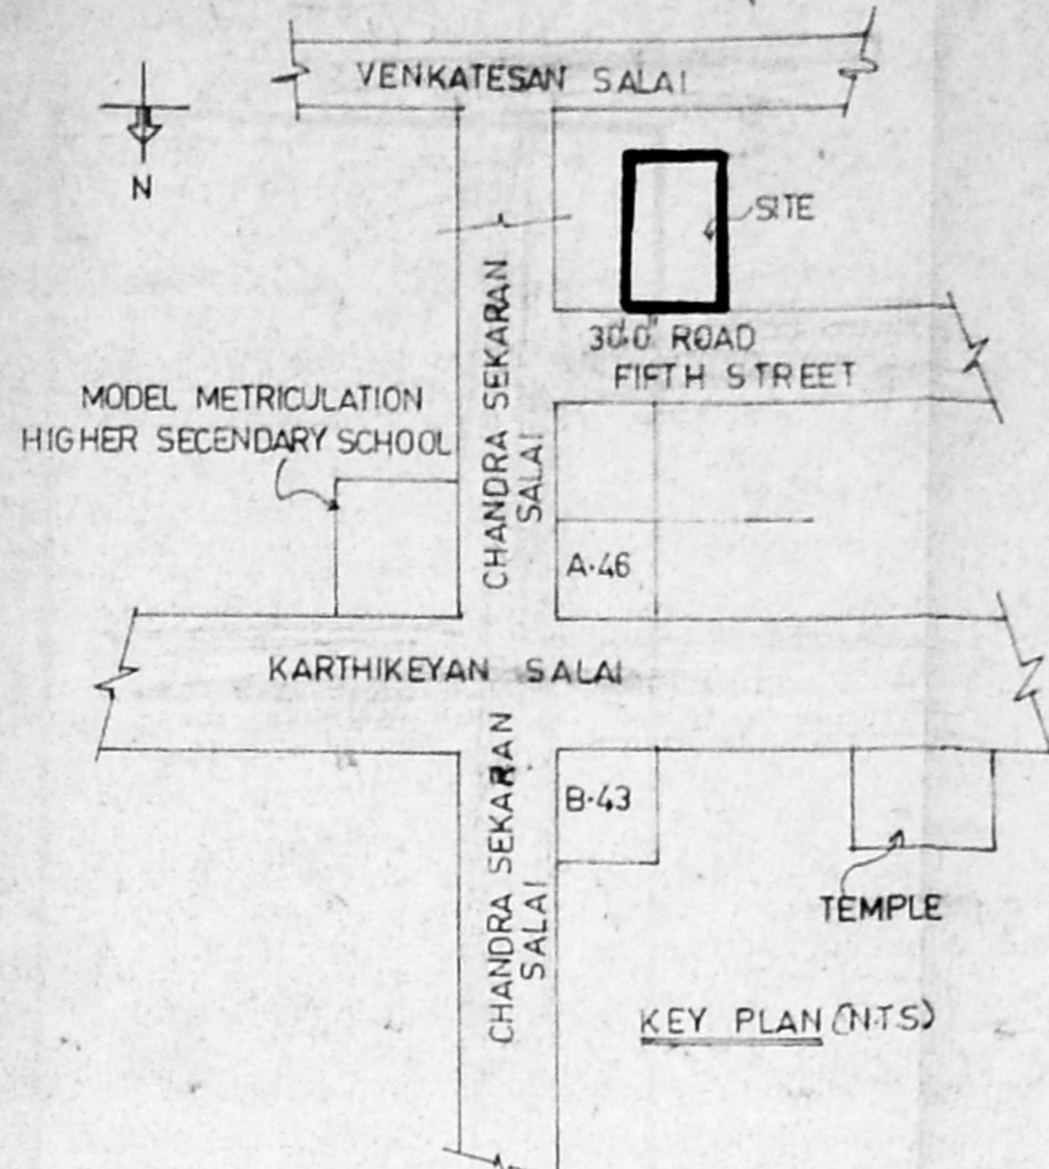

KEY PLAN (NTS)

Revised  
Survey plan  
A2/7840/97

1263  
A/24272/212/97  
Planning Permit No.  
**APPROVED**  
SUBJECT TO THE CONDITIONS IN THIS OFFICE LETTER.  
No. A2/7840/97 Date 4.5.97  
FOR MEMBER SECRETARY  
MADRAS METROPOLITAN  
DEVELOPMENT AUTHORITY  
MADRAS P.C.C. DIST.

PLAN SHOWING THE PROPOSED ADDITIONAL CONSTRUCTION OF RESIDENTIAL BUILDING IN PLOT NO A-64 PERIYAR NAGAR S.N. 382/1# OF PERIYAVALLUR VILLAGE, CHENNAI CORPORATION DIVISION NO 50 (T.S. NO 66 BLOCK 32 E OF PERIYAVALLUR VILLAGE)

SCHEDULE OF JOINERY

D. DOOR	- 100x213
D1. DOOR	- 31x213
D2. DOOR	- 75x213
W. WINDOW	- 183x137
W1 WINDOW	- 122x137
W2 WINDOW	- 31x137
V. VENTILATOR	- 31x61


COLOUR INDEX

[Pattern]	EXISTING BUILDING
[Pattern]	PROPOSED BUILDING
[Pattern]	EXISTING ROAD
[Pattern]	SITE BOUNDARY


AREA STATEMENT

SITE EXTENT	: 4800 sq.ft (445.50 sq.m)
EXISTING BUILDING - G.F.	: 831 sq.ft (82.77 sq.m)
EXISTING PORCH - G.F.	: 34 sq.ft (3.16 sq.m)
EXISTING BUILDING - F.F.	: 891 sq.ft (82.77 sq.m)
EXISTING BUILDING - S.F.	: 171 sq.ft (16.63 sq.m)
PROPOSED BUILDING - G.F.	: 347 sq.ft (32.24 sq.m)
PROPOSED BUILDING - F.F.	: 347 sq.ft (32.24 sq.m)
TOTAL	: 2681 sq.ft (249.06 sq.m)
PLOT COVERAGE	: 27%
FLOOR SPACE INDEX	: 0.56


NOTE: 1. EXISTING BUILDING SANCTIONED VICE MMDA PERMIT NO 1625/B/182/85 dt 30.10.85; CORPORATION B.A. NO BA/145/B6 dt 22.4.87.  
2. ALL METRIC DIMENSIONS ARE IN CENTIMETERS.

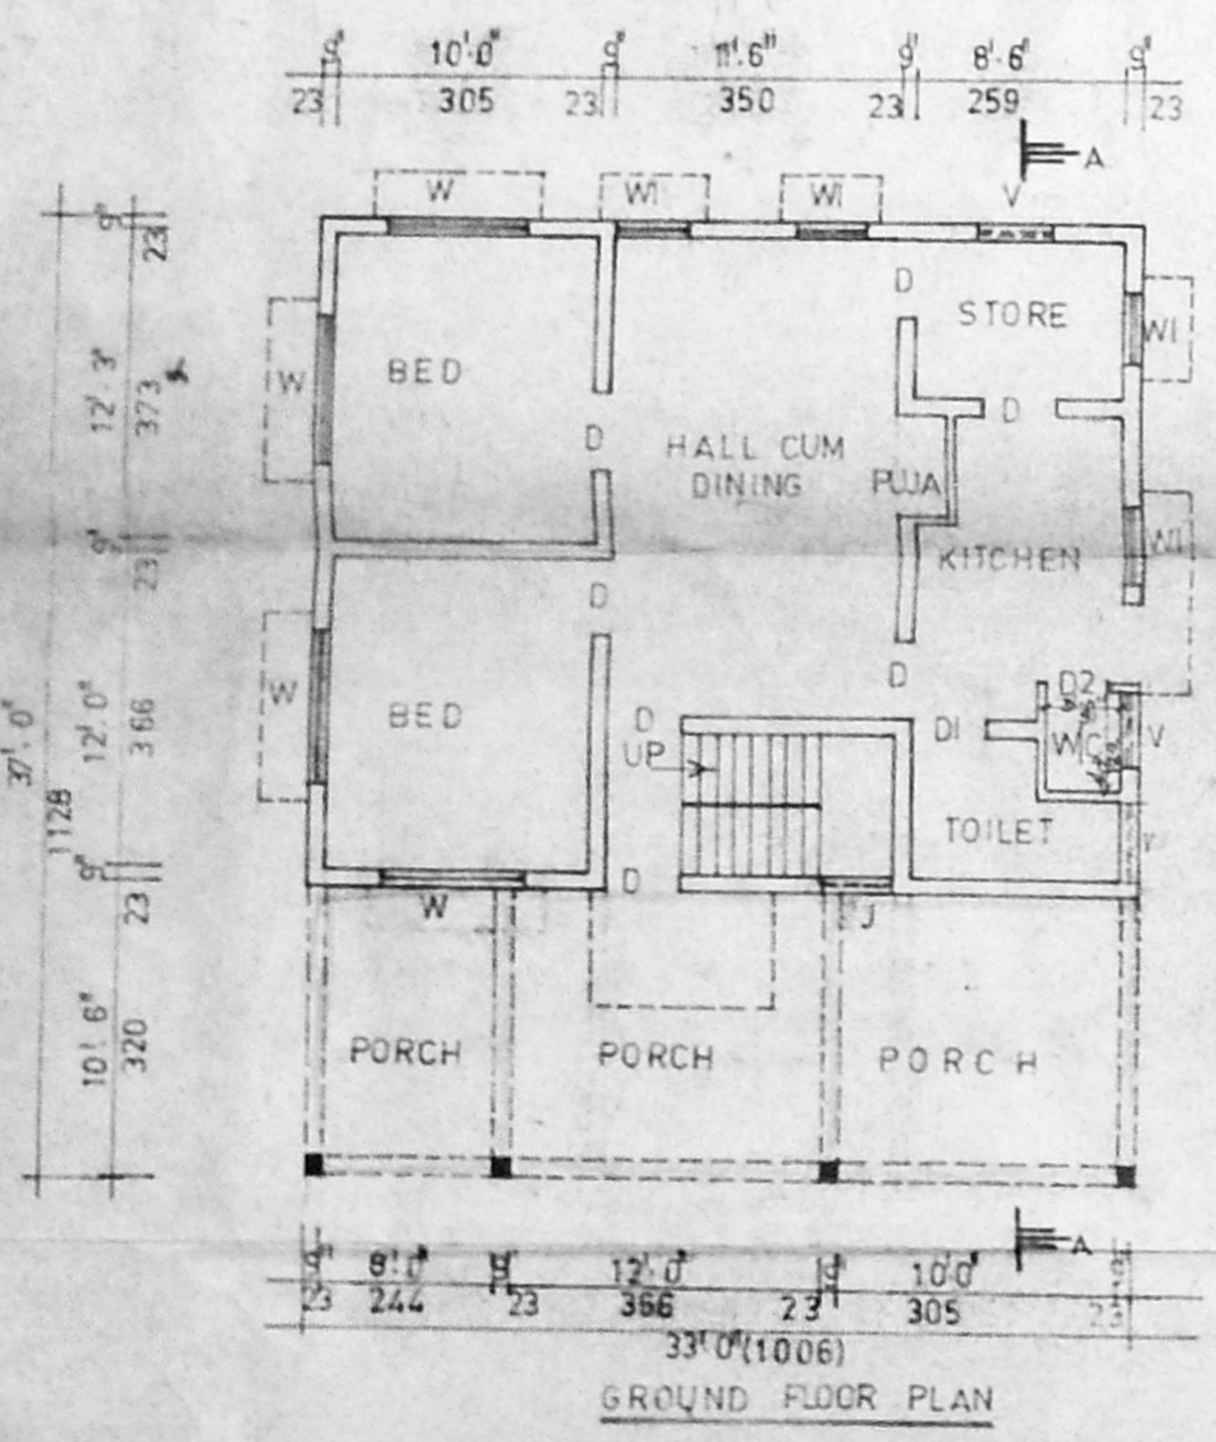

GROUND FLOOR PLAN

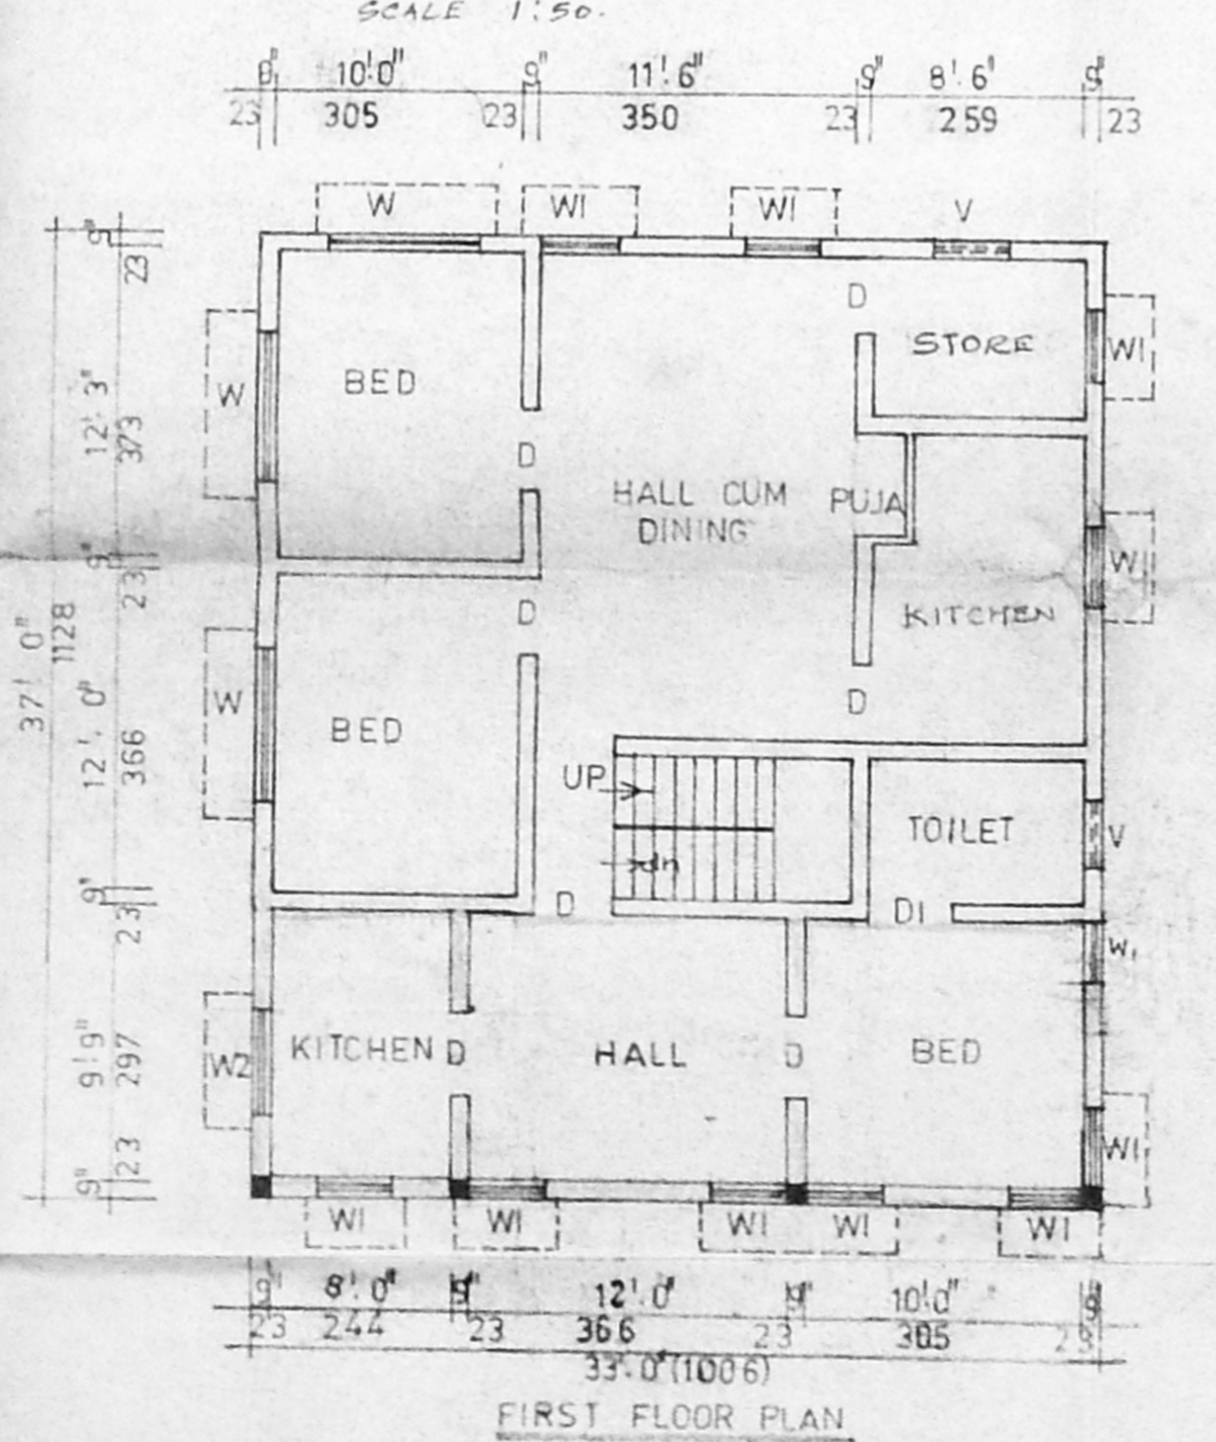

FIRST FLOOR PLAN

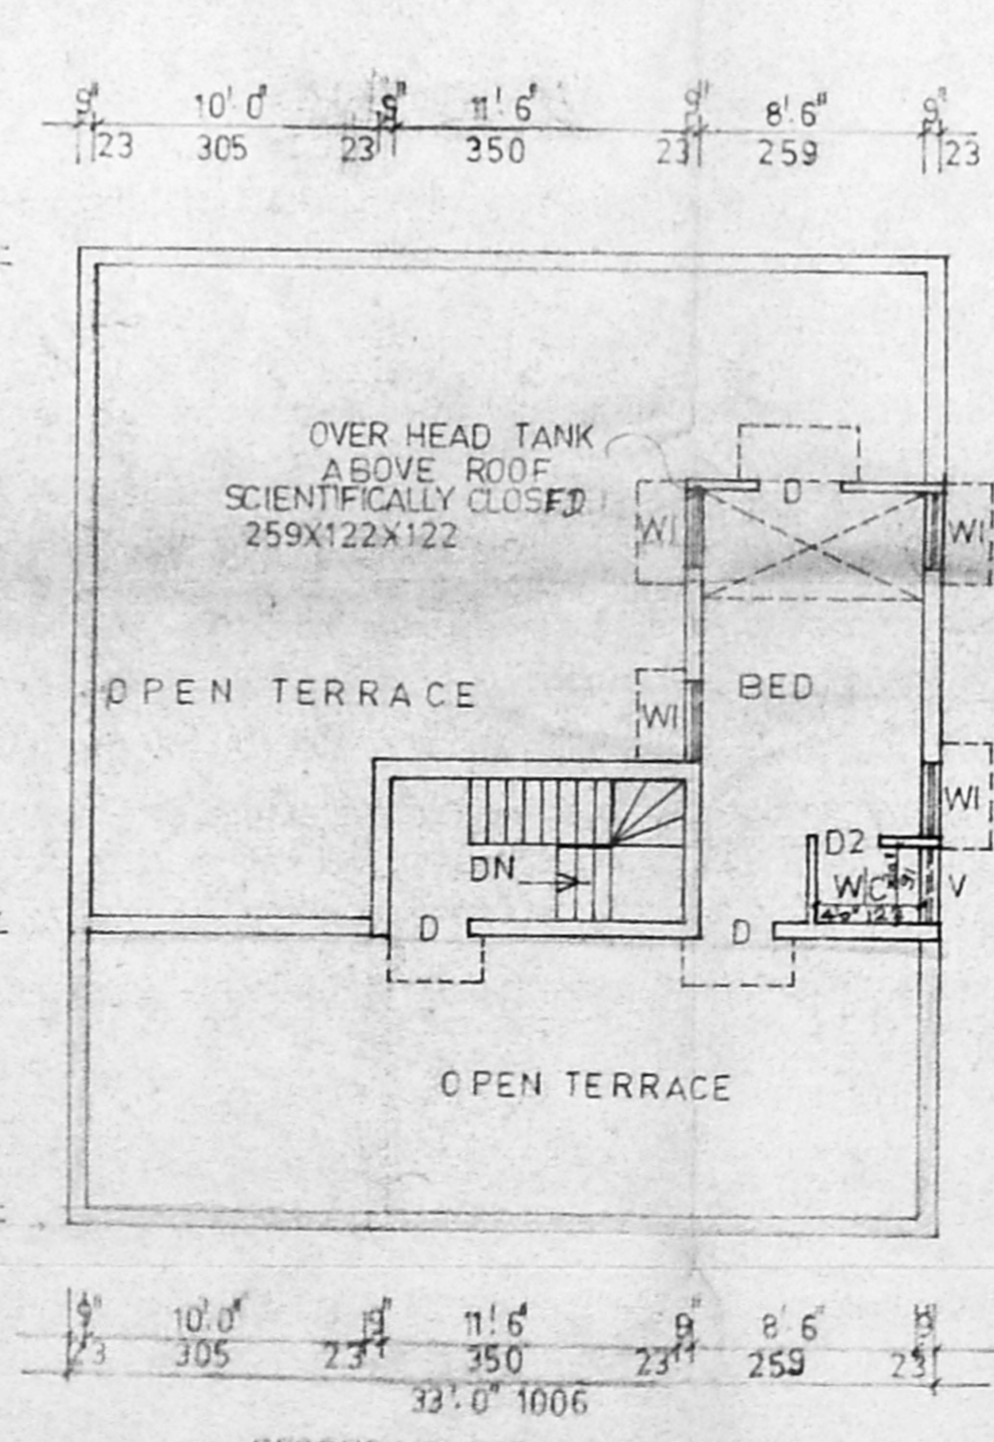

SECOND FLOOR PLAN

SCALE : 1 : 100  
DRAWN :  
DATE : 31.3.1997

S. RANGAN, D.C.R.E.,  
CONSULTING CIVIL ENGINEER AND  
LICENSED SURVEYOR CLASS II NO. 101  
CORPORATION OF MADRAS AND ANBATUR MUNICIPALITY  
NO. 52, MANICKA CHETTY STREET,  
CHOLLAH, MADRAS-600 112.  
© 6415198

(M.N. SHANMUGAM)  
OWNERS  
LICENSED SURVEYOR