

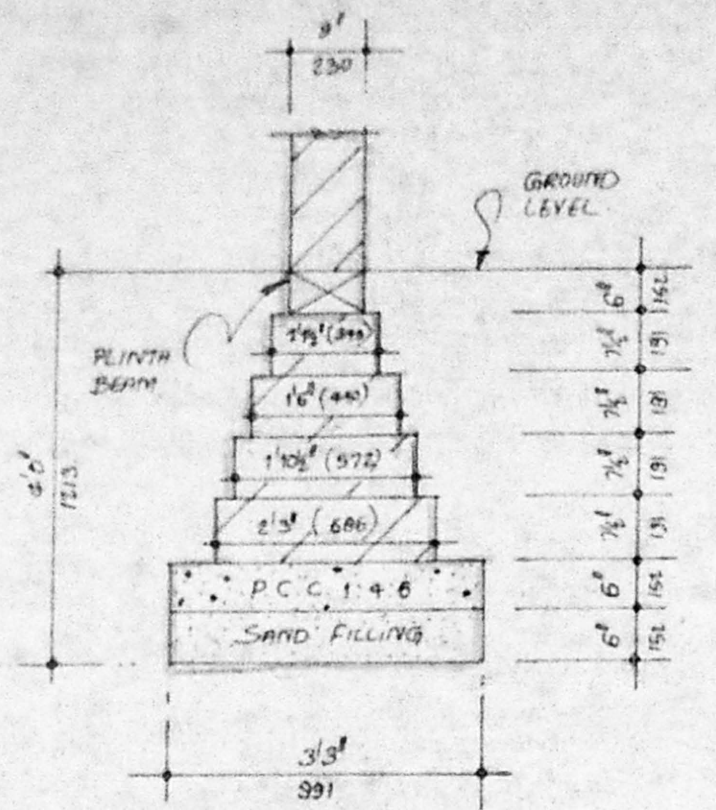



SECTION (A)-(A)

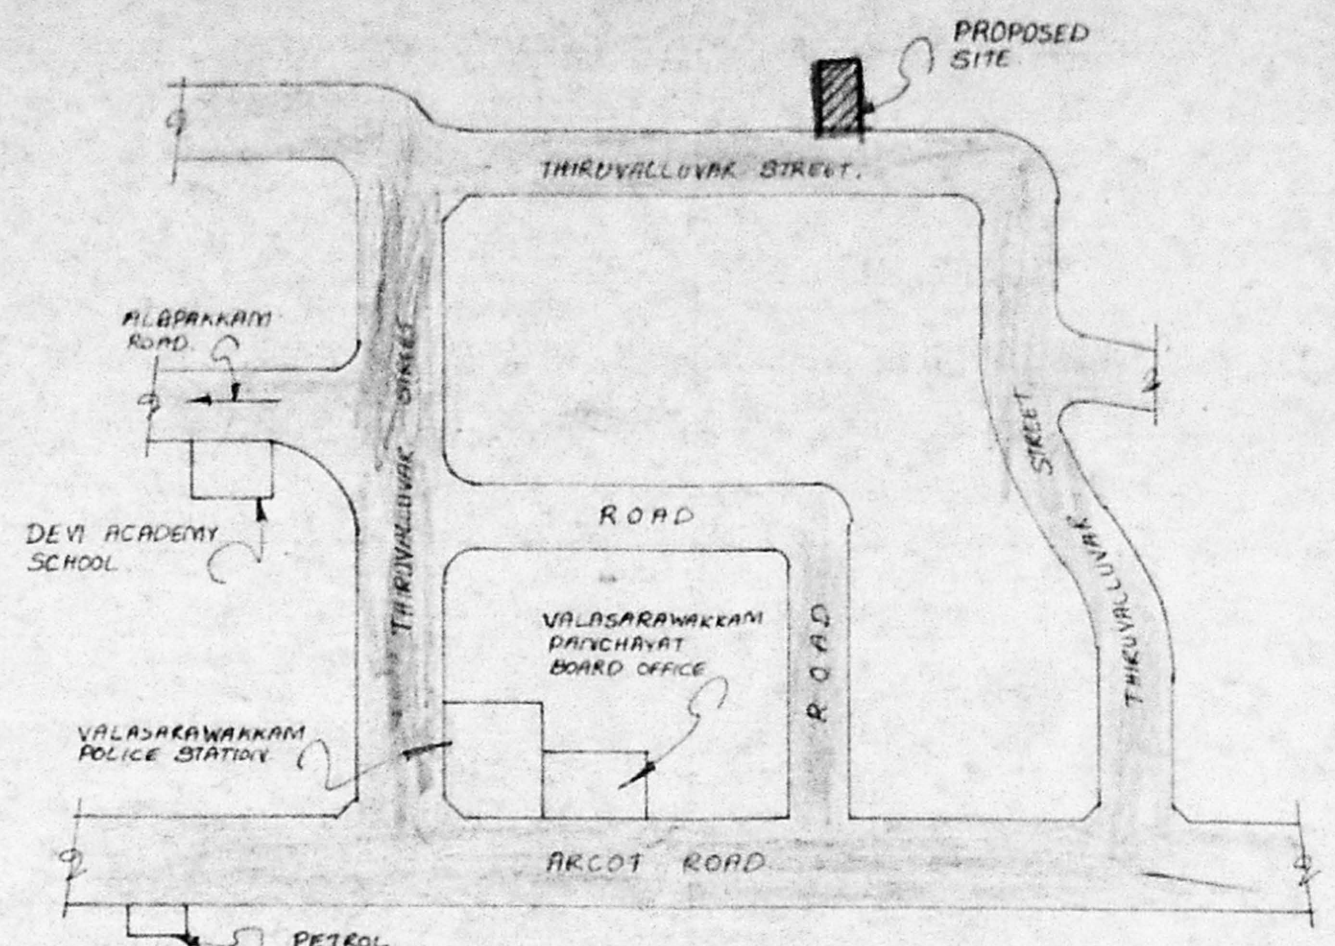



FOUNDATION DETAIL.

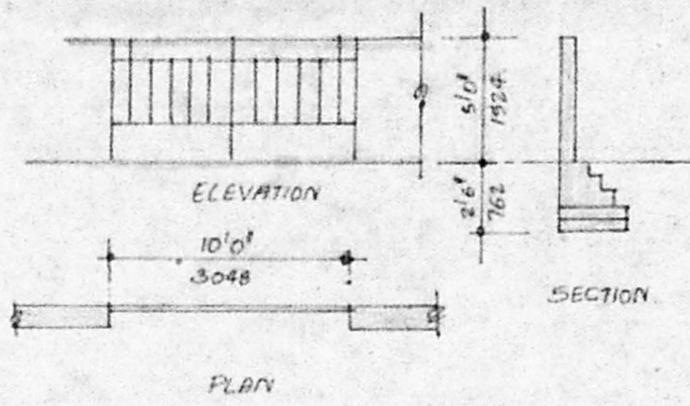


KEY PLAN (NOT TO SCALE)

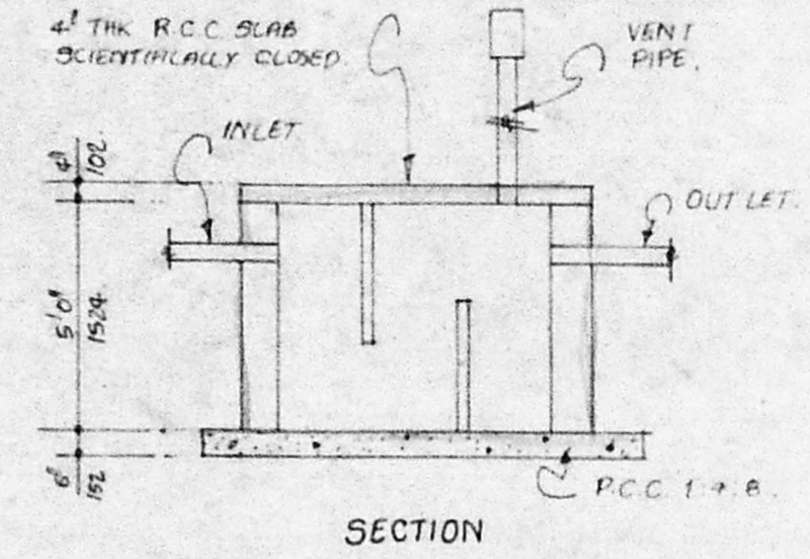


SEPTIC TANK DETAIL.

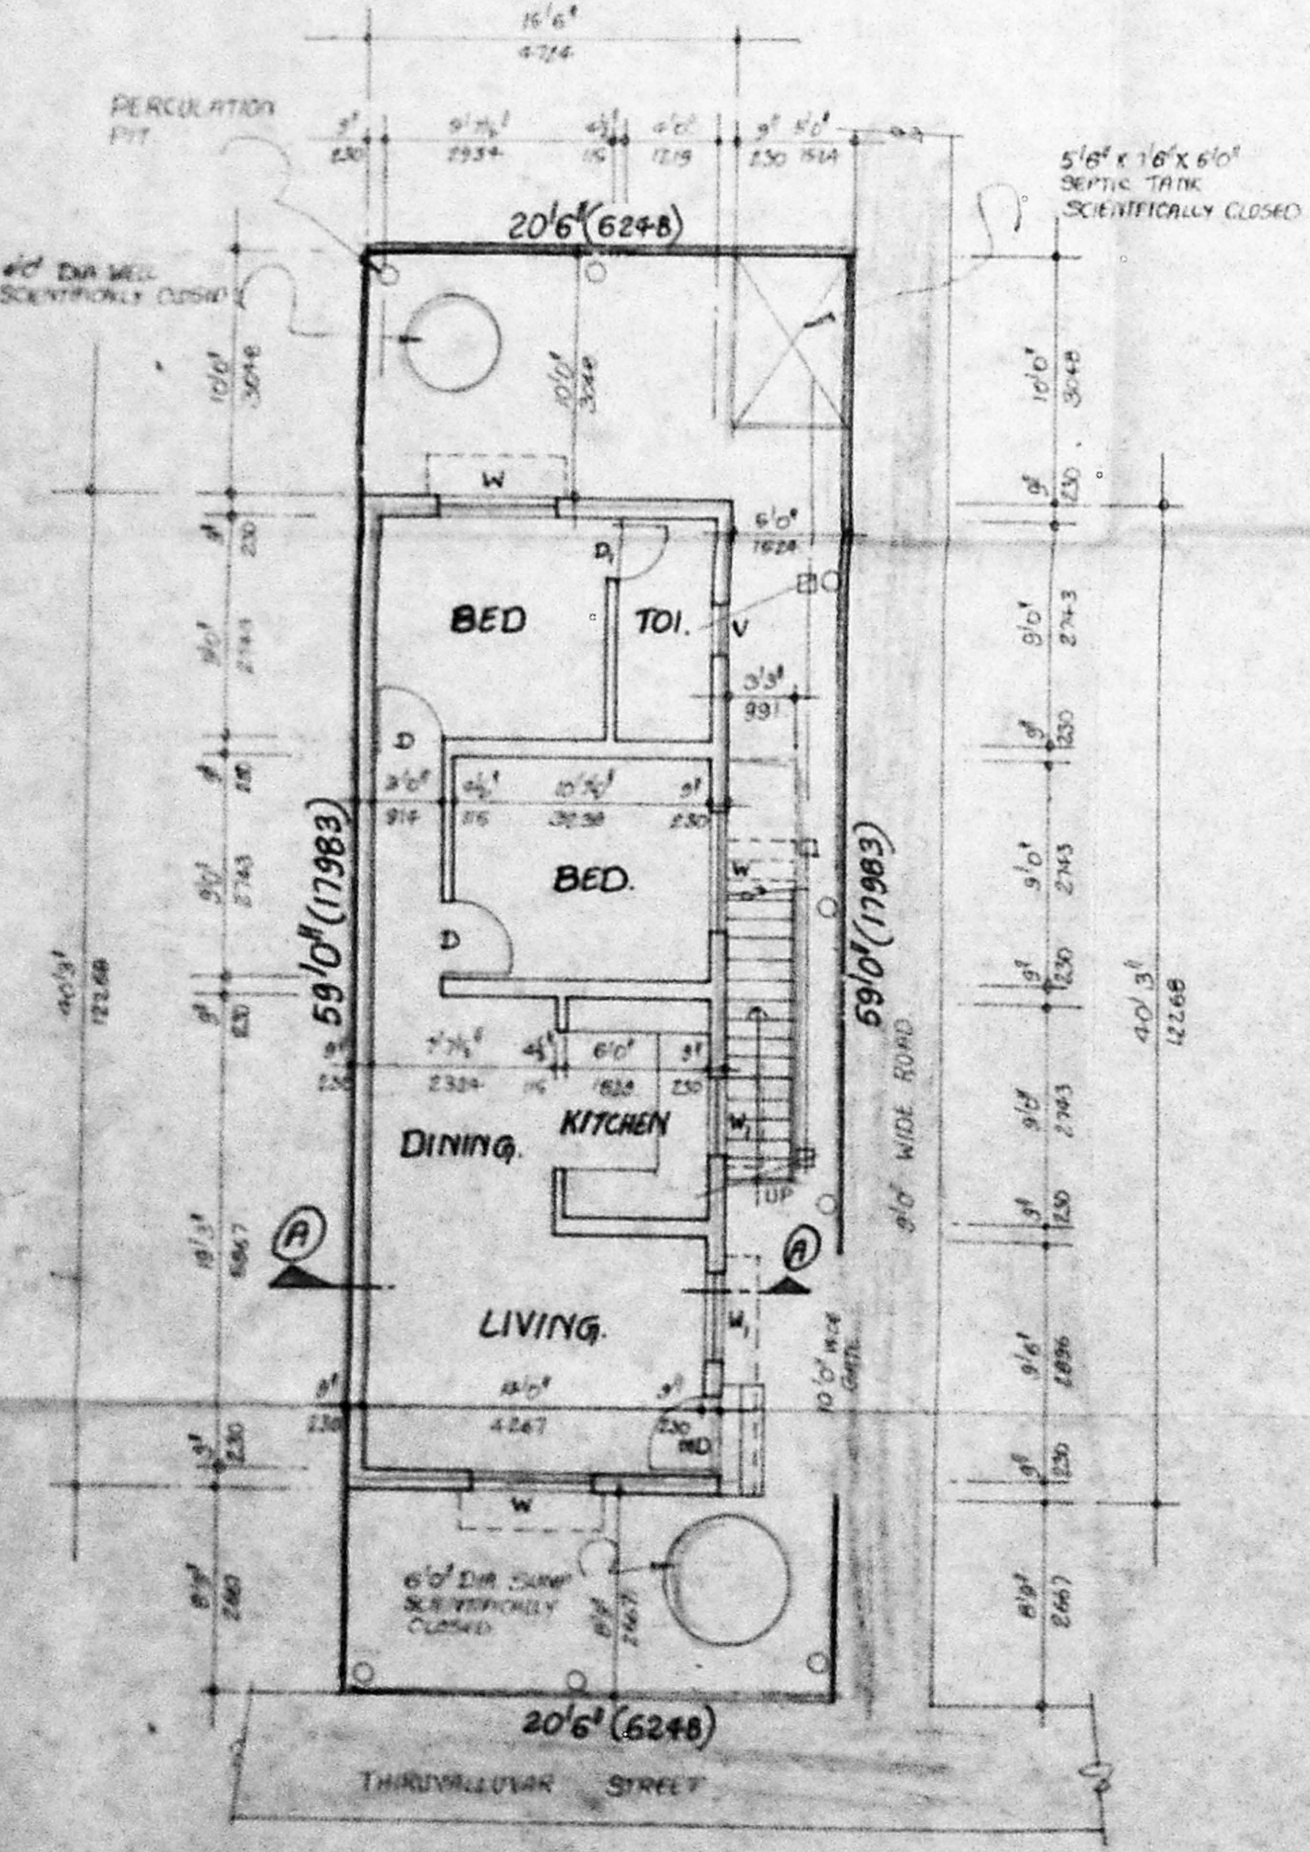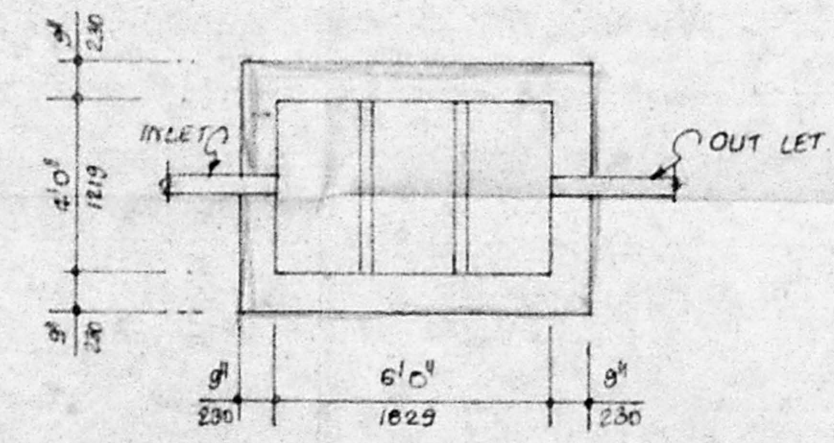

SITE CUM GROUND FLOOR PLAN.

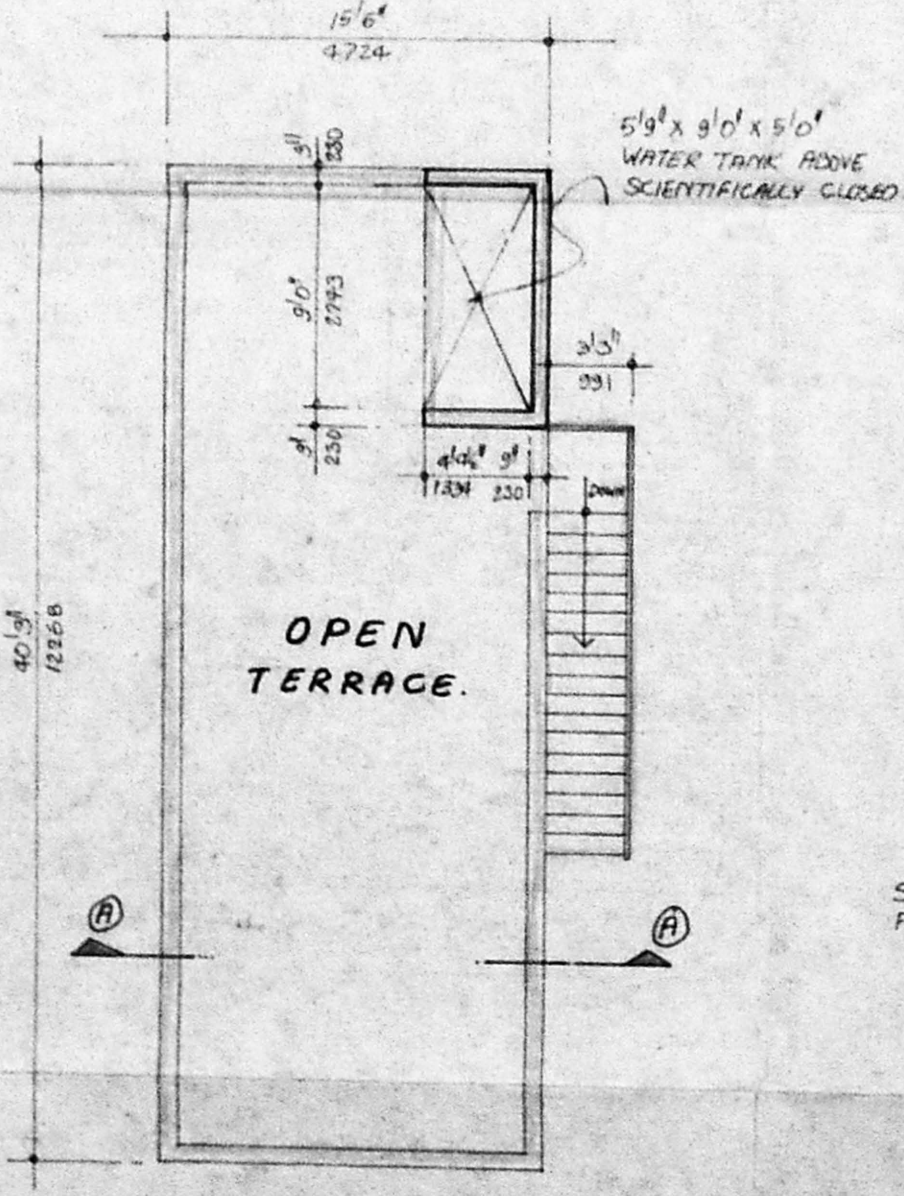

TERRACE FLOOR PLAN.

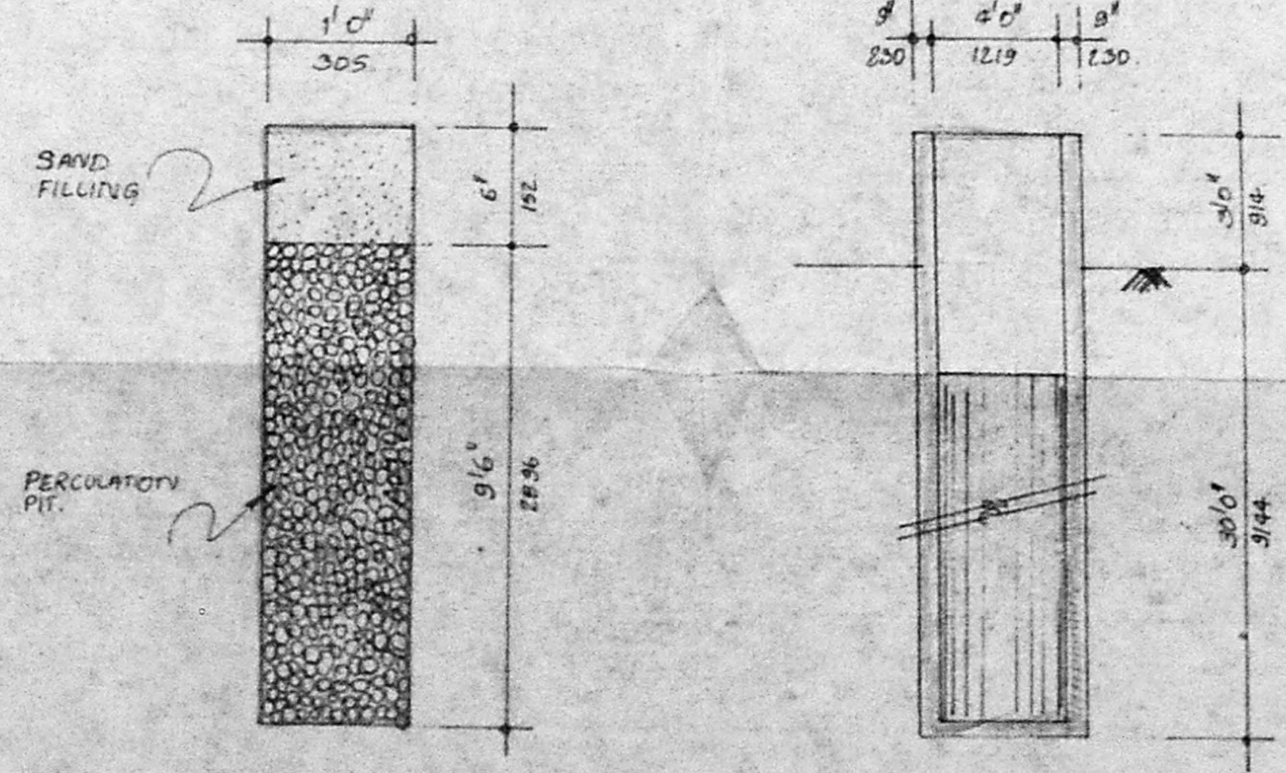

DETAIL OF PERCOLATION PIT.

CROSS SECTION THROUGH WELL.

SCHEDULE OF JOINERY.		
TYPE	SIZE	DESCRIPTION
MD	3' 3" x 7' 0"	T.W. MAIN DOOR
D	3' 0" x 7' 0"	C.W. FLUSH DOOR
A	2' 6" x 1' 0"	DO
W	5' 0" x 4' 6"	C.W. GUARDED WINDOW
W ₁	3' 6" x 4' 6"	DO
V	2' 0" x 2' 0"	ALUM. COLOURED VENTILATOR

SPECIFICATION.

- FOUNDATION IN BRICK WORK.
- BRICK WORK IN BASEMENT, SUPER STRUCTURE AND PARAPET WALL ETC. TO BE IN CM 1:1:6.
- R.C.C. PLINTH BEAM, UTIEL, SUNSHADE AND ROOF SLAB ETC. TO BE IN CM 1:2:4.
- PLASTERING OF WALLS IN CM 1:3.
- MOSAIC FLOORING IN CM 1:2:3.
- TWO COATS PAINT OVER ONE COAT OF PRIME.
- ALL WOOD WORK'S ARE IN COUNTRY AND TEAK WOOD.
- TWO COATS COLOUR AND WHITE WASH.
- WEATHERING COURSE IN CM AND TWO COURSE FLAT TILES LAID TO SLOPE.

AREA STATEMENT.

	SQ. FT.	SQ. MTS.
GROUND FLOOR AREA -	624	57.96
TOTAL AREA -	624	57.96


PLOT AREA : 1209 (SQ. FT) 112.31 (SQ. MTS)
 PLOT COVERAGE : 51.6 % F.S.I. 0.51 TIMES

COLOUR INDEX :

- PROPOSED SHOWY THUS [Symbol]
- ROAD SHOWY THUS [Symbol]
- BOUNDARY SHOWY THUS [Symbol]

PROPOSED BUILDING AT
 SURVEY NO : 72/1
 THIRUVALLUVAR STREET
 VALASARAWAKKAM VILLAGE
 CHENGAI M.G.B. DISTRICT
 AMBATTUR TALUK.

SCALE : 1" = 8' 0" DATE :

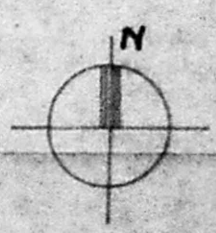

OWNER'S SIGNATURE.

A. Ravi
 LICENCE SURVEYOR,
 ALANDUR MUNICIPALITY,
 No. 9, Thirupugazh Street,
 Kamatchi Nagar,
 Valasaravakkam,
 Chennai - 87.
LICENSED SURVEYOR.