




88-3X492

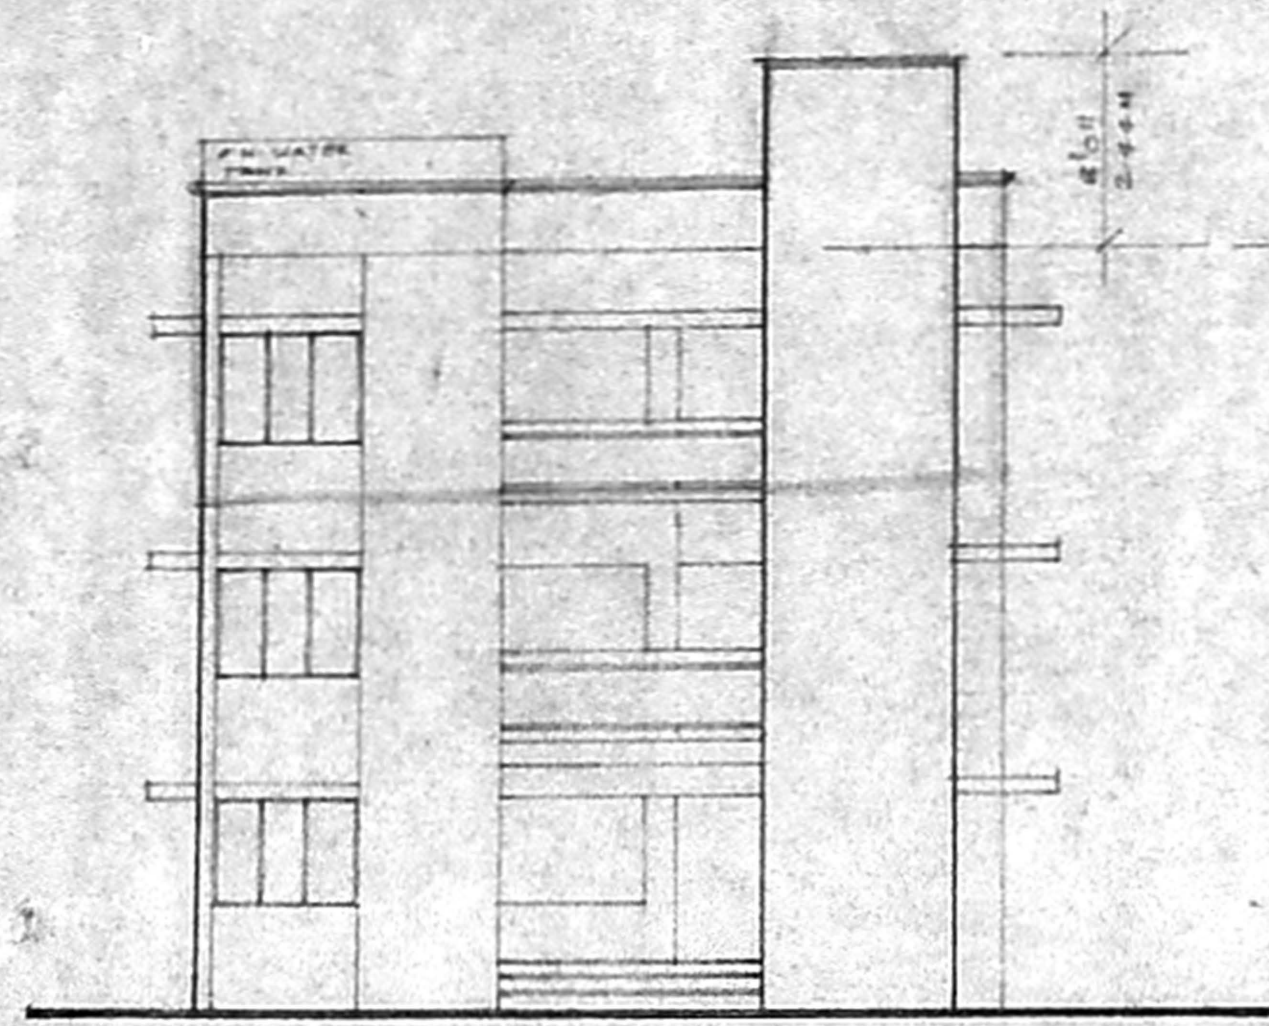

FRONT ELEVATION  
SCALE 1/8" = 1'-0" (1:200)

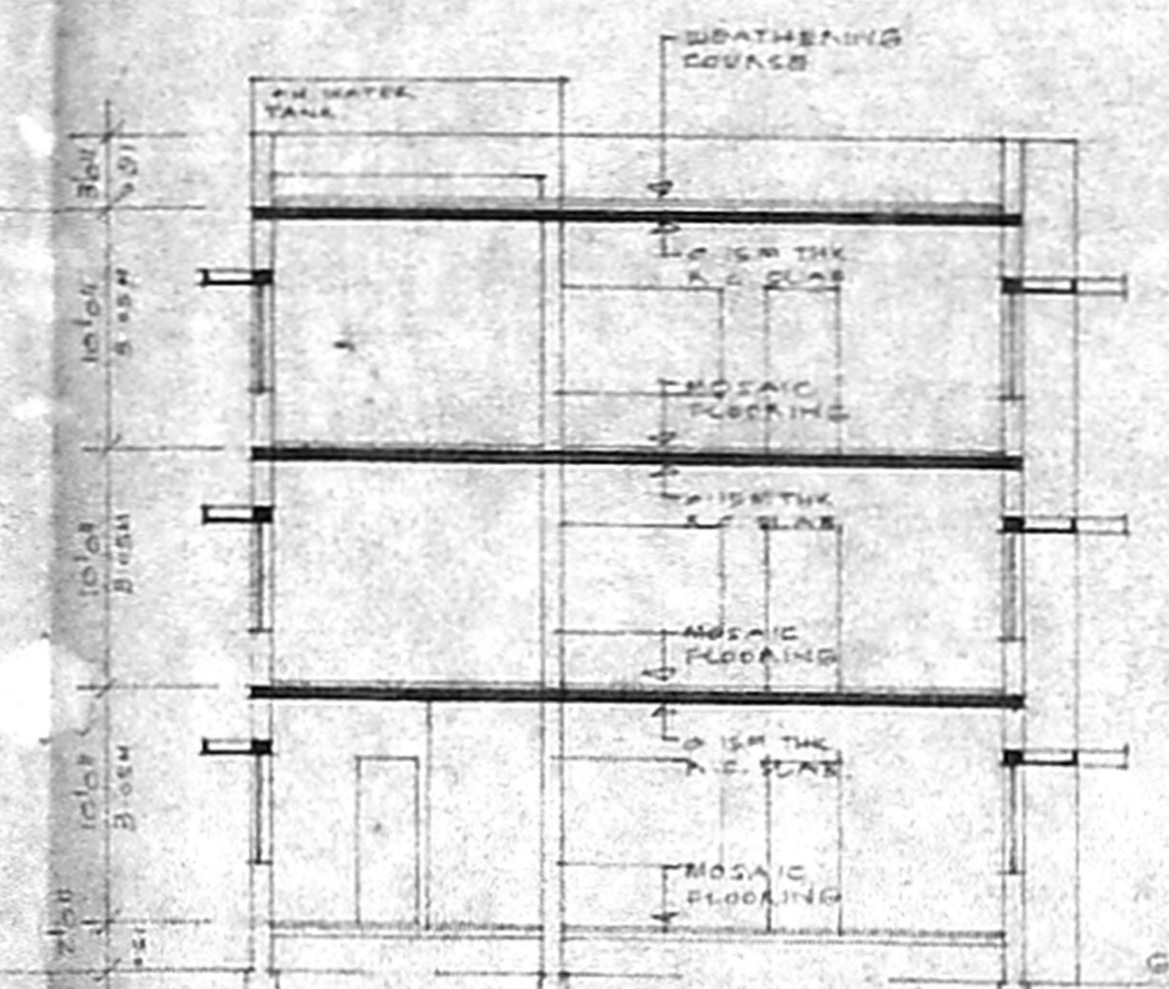


SECTION A-A  
SCALE 1/8" = 1'-0" (1:200)

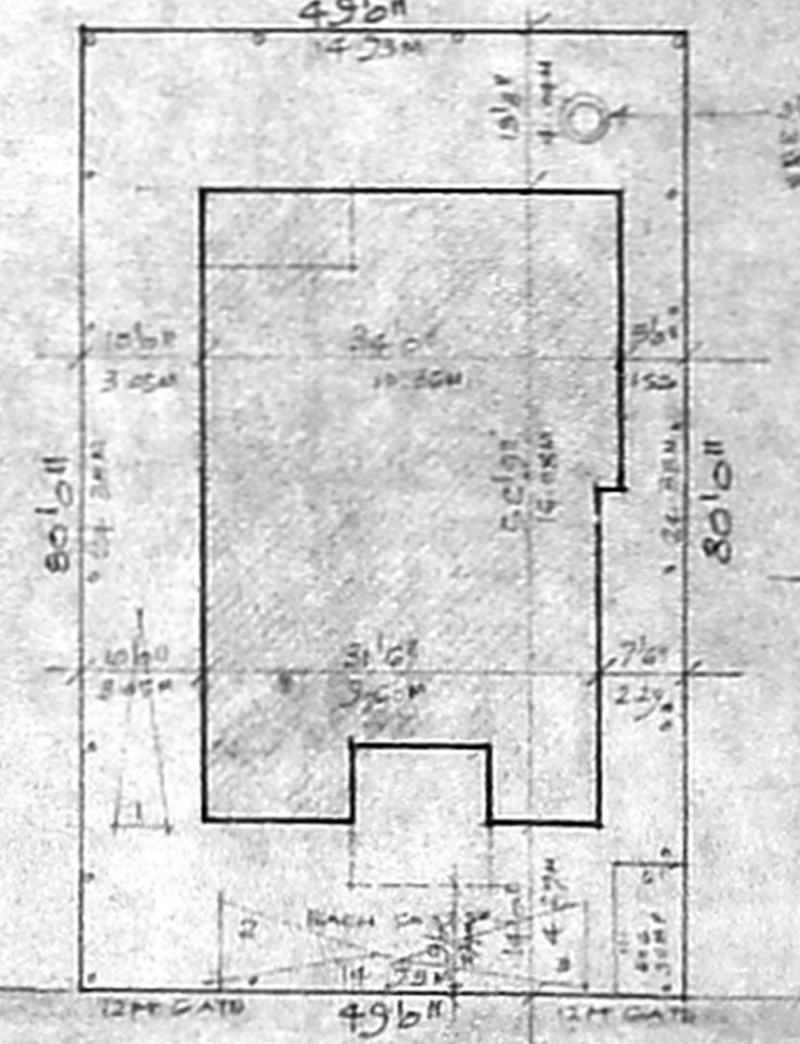

SITE PLAN  
SCALE 1/8" = 1'-0" (1:200)


A/24323/262/97  
Planning Permit No.                       
**APPROVED**  
SUBJECT TO THE CONDITIONS IN  
THIS OFFICE LETTER  
No/9744/91 Date 7.9.97  
%  
FOR MEMBER SECRETARY  
MADRAS METROPOLITAN  
DEVELOPMENT AUTHORITY  
MADRAS - 600 008.

H. 2/7  
3/17

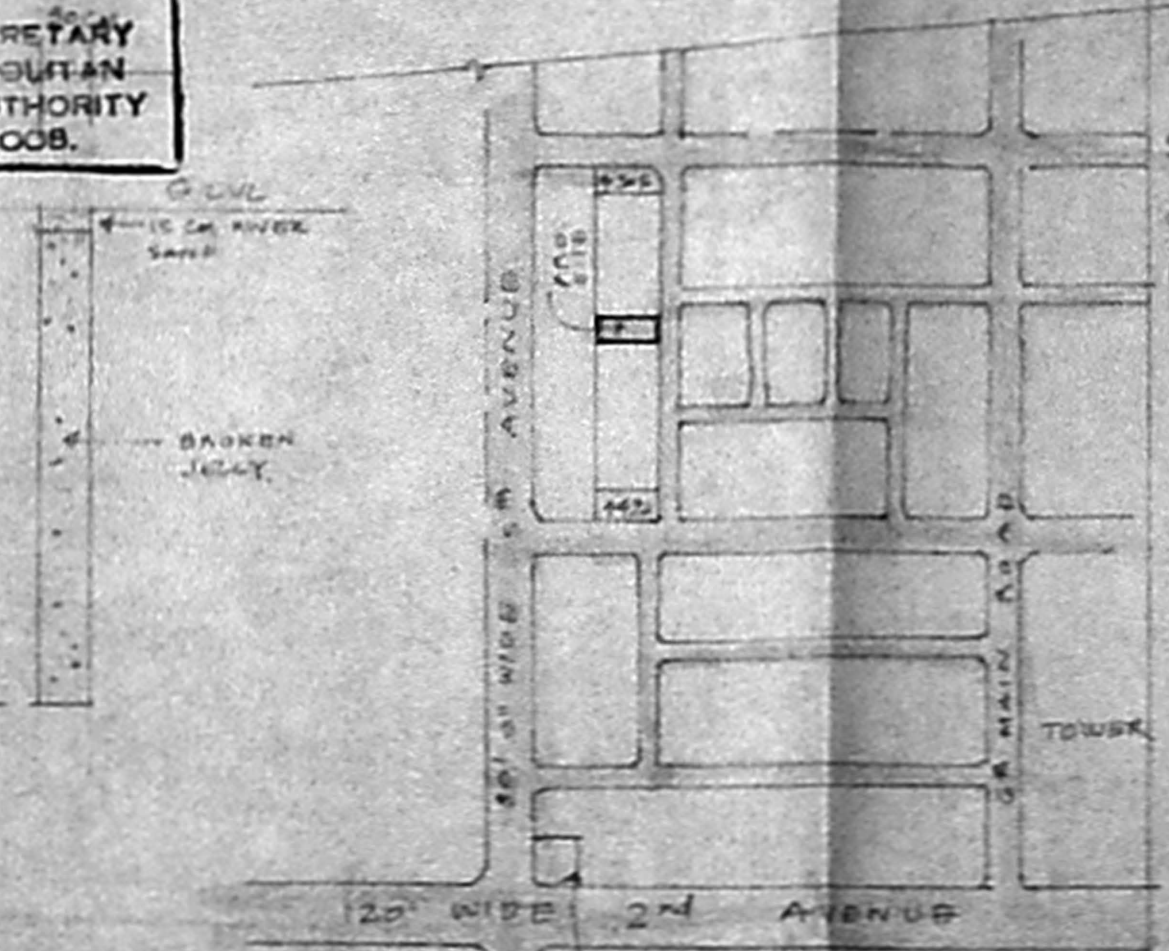


KEY PLAN


STATEMENT OF BUILT UP AREA  
GROUND FLOOR AREA : 1501 SFT 154.47M<sup>2</sup>  
FIRST FLOOR AREA : 1501 SFT 154.47M<sup>2</sup>  
SECOND FLOOR AREA : 1501 SFT 154.47M<sup>2</sup>  
TOTAL AREA : 4503 SFT 403.41M<sup>2</sup>

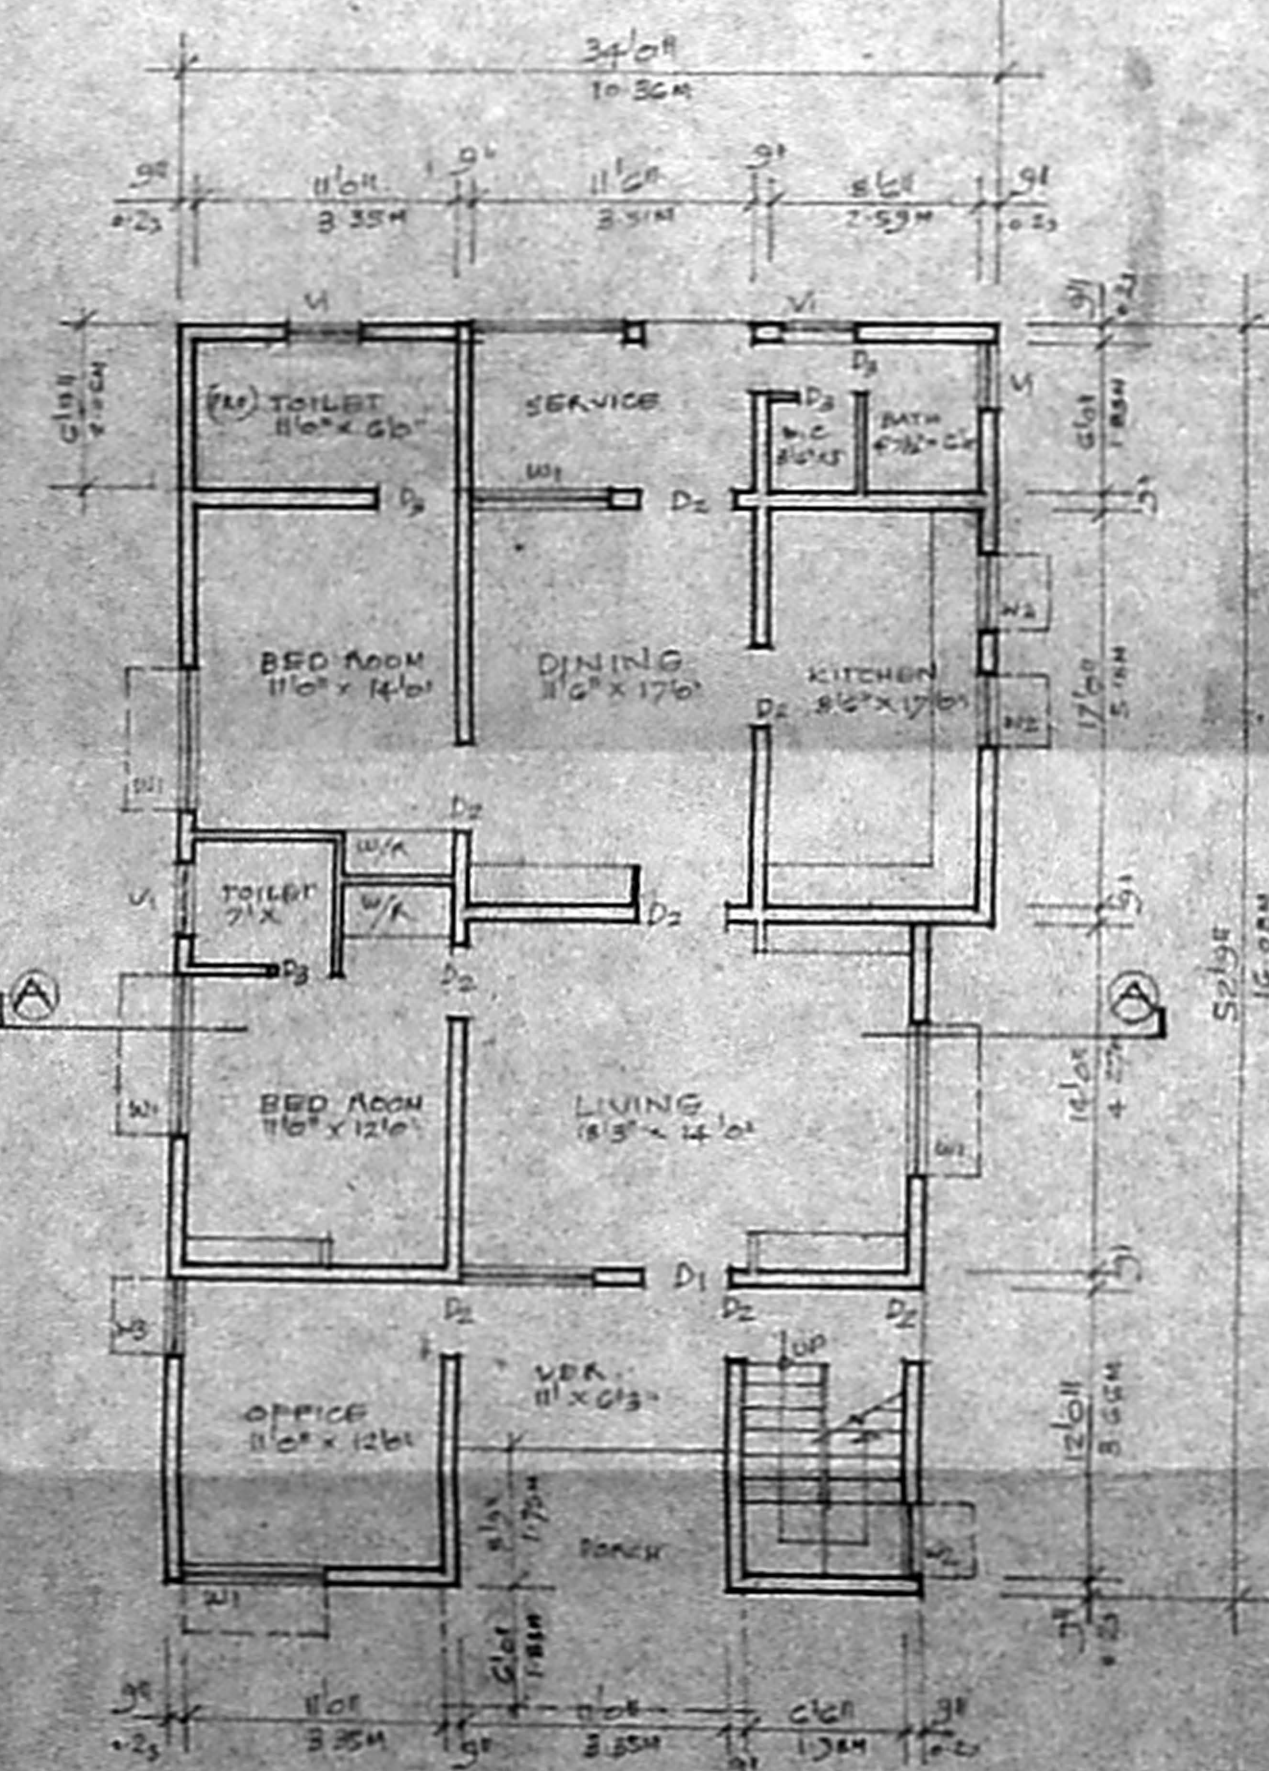


GROUND FLOOR PLAN (EXG)  
SCALE 1/8" = 1'-0" (1:200)

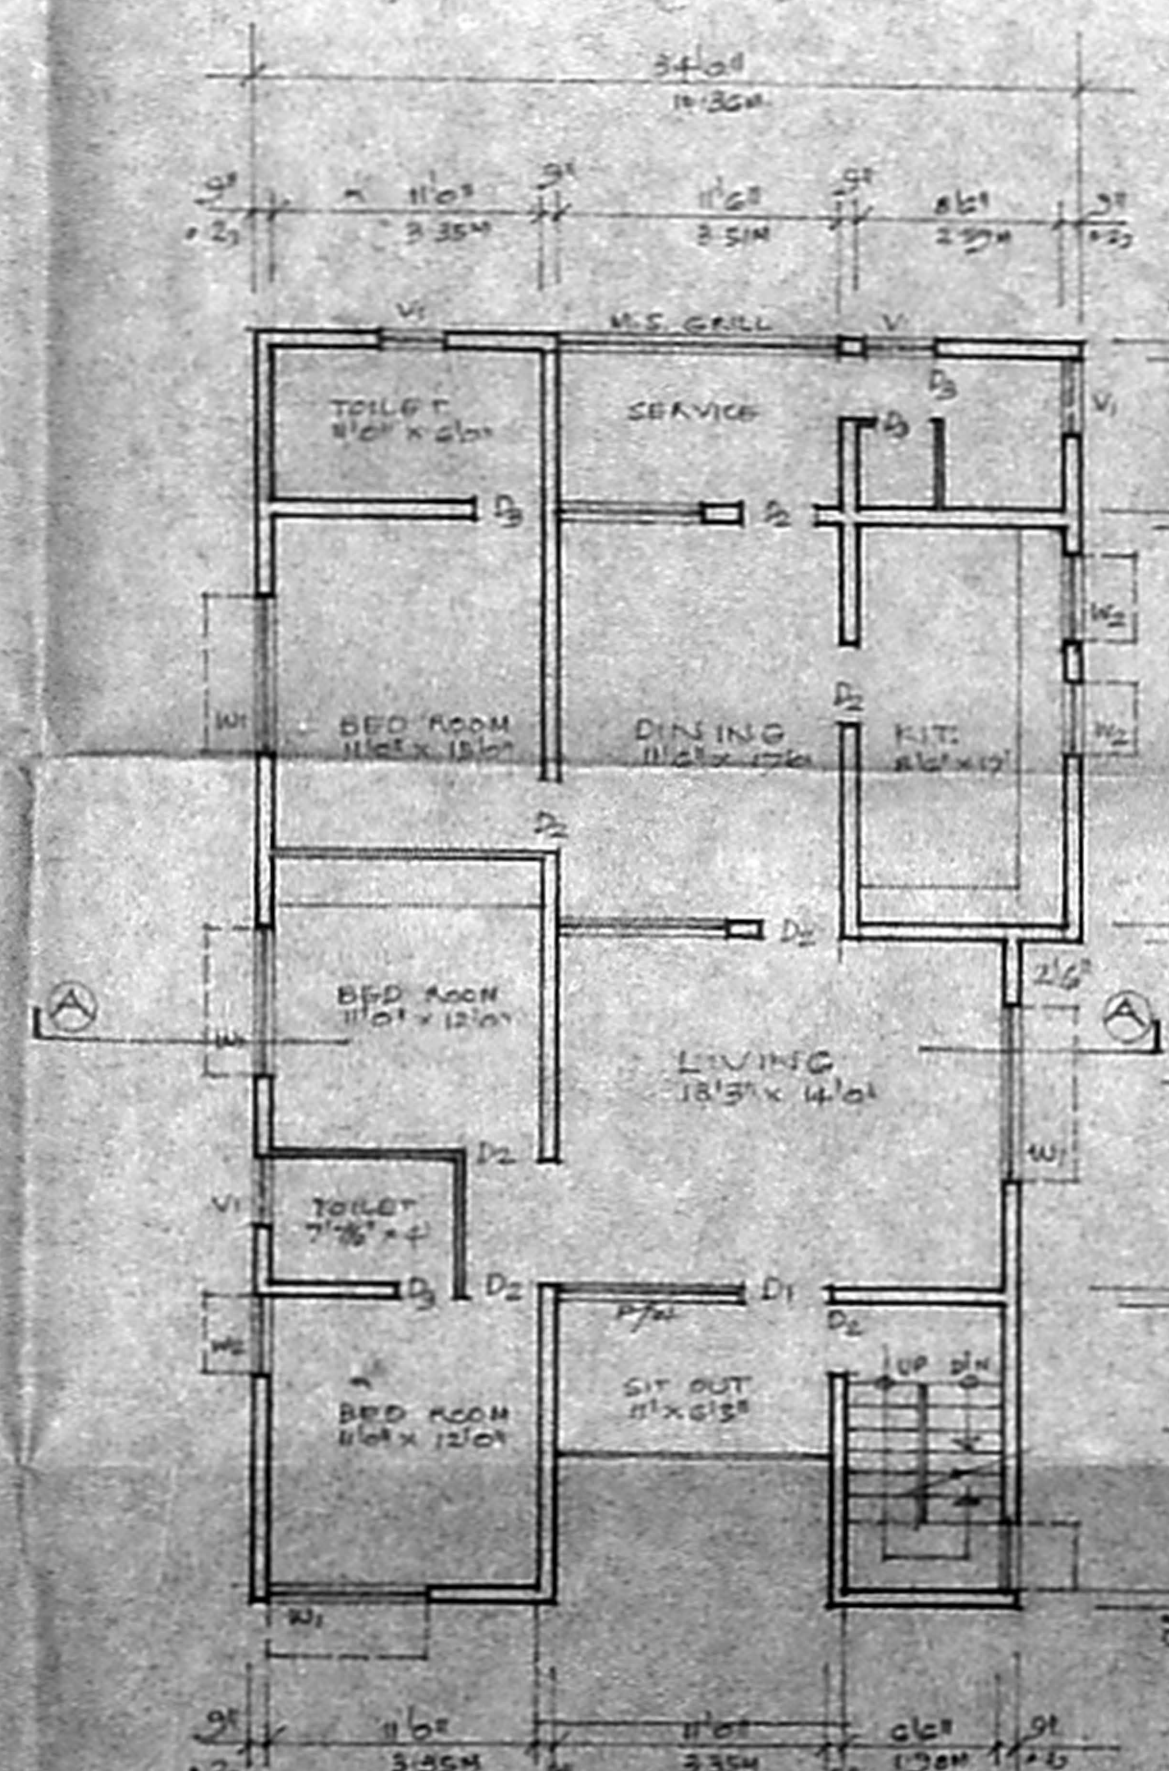

FIRST FLOOR PLAN (EXG)  
SCALE 1/8" = 1'-0" (1:200)

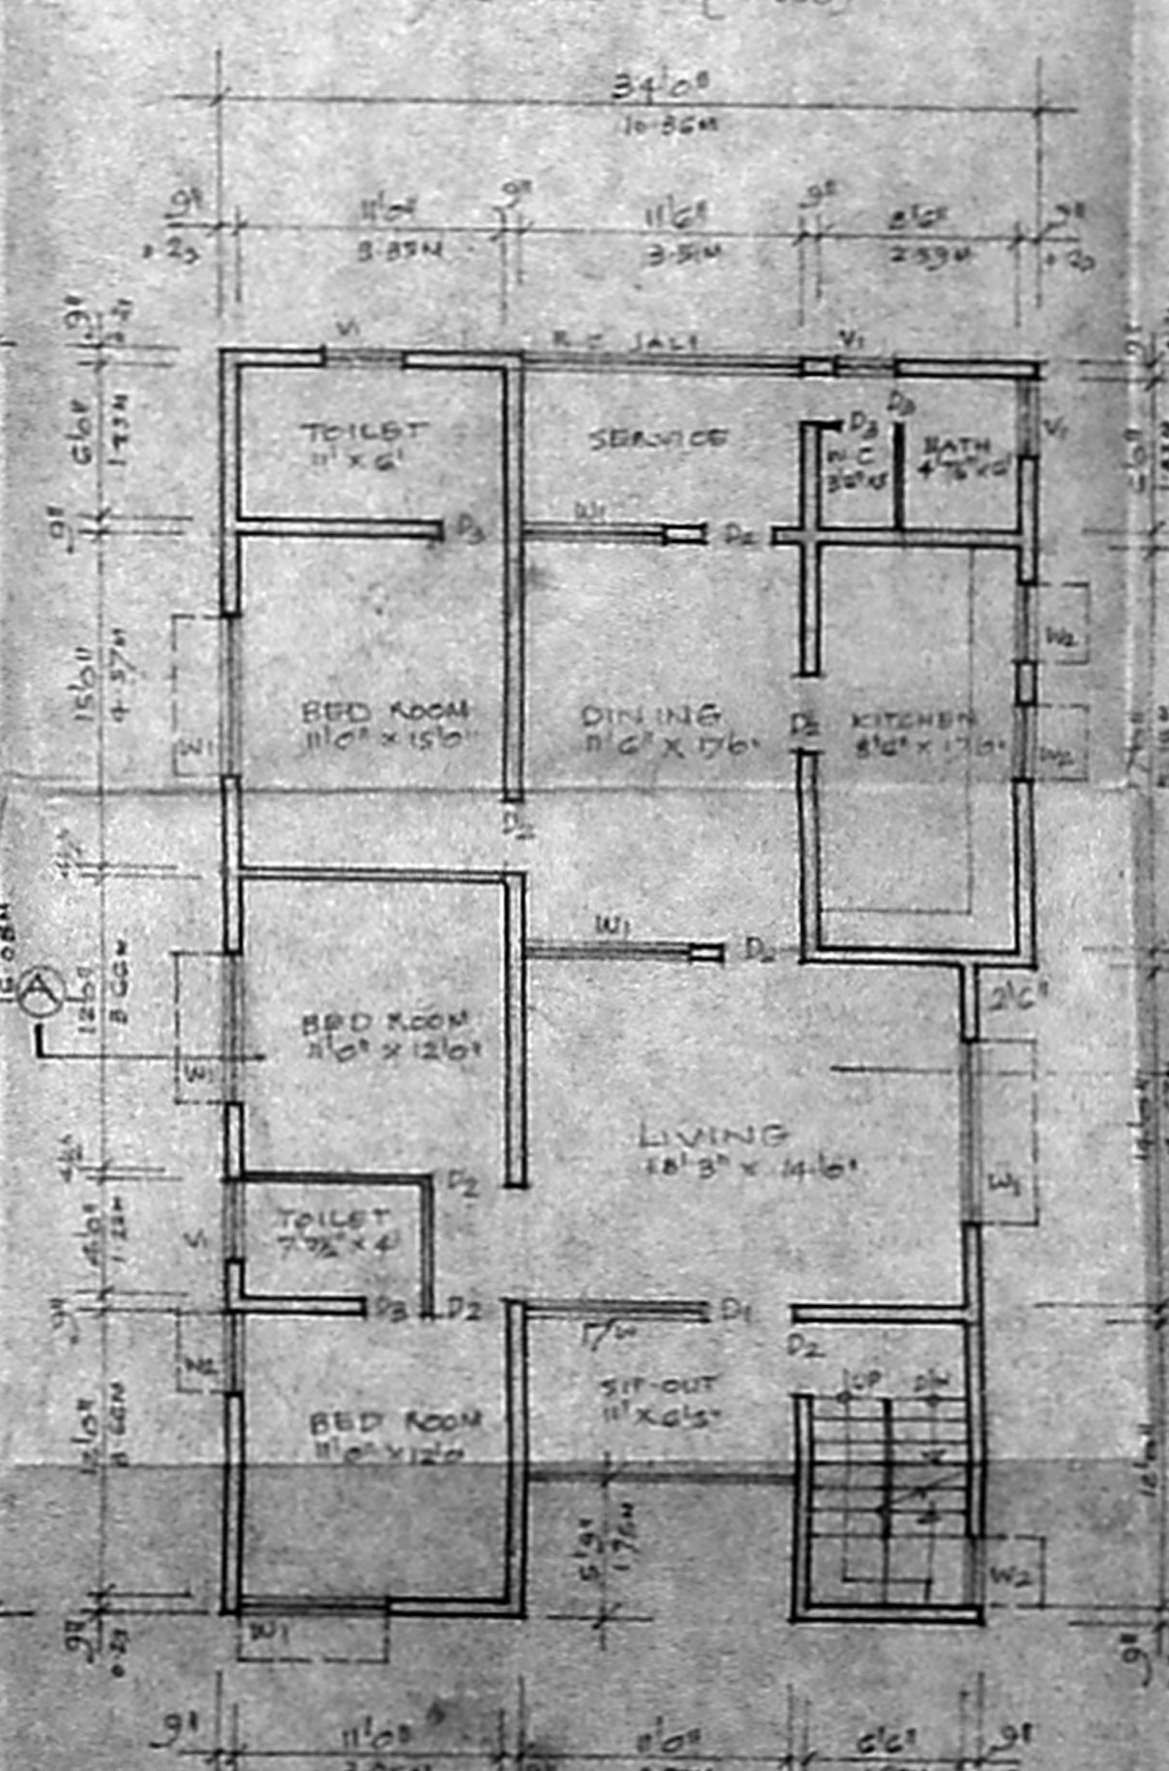

SECOND FLOOR PLAN (PRO.)  
SCALE 1/8" = 1'-0" (1:200)

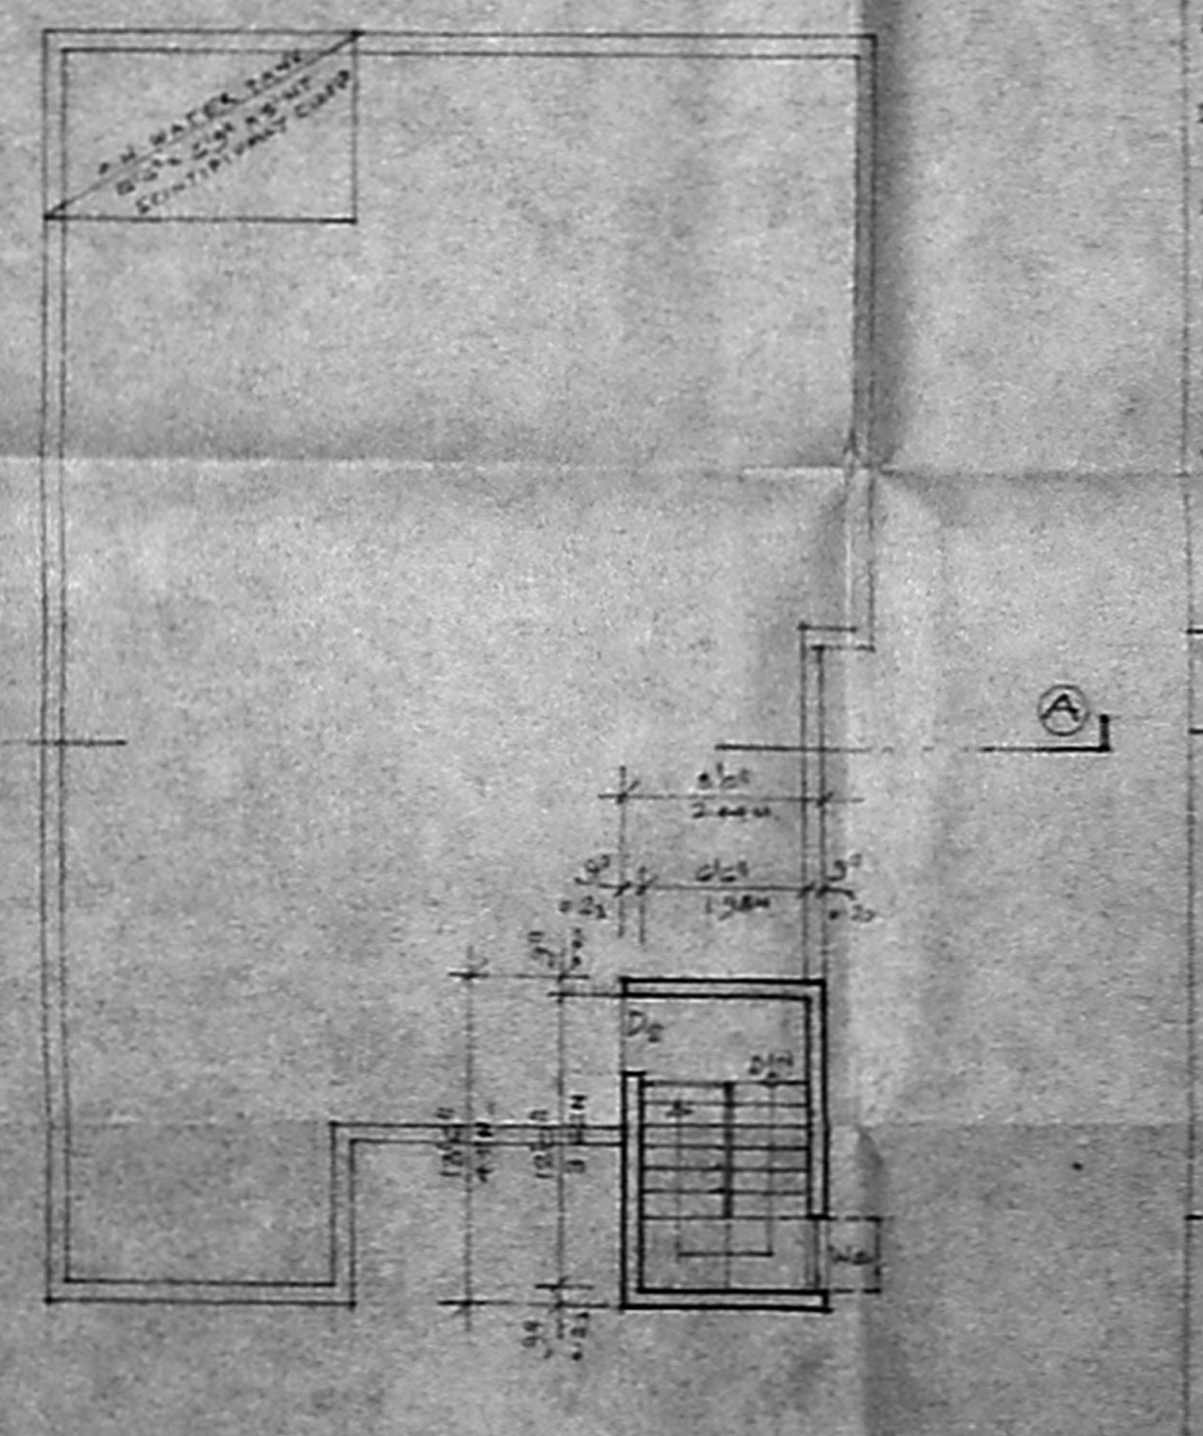

TERRACE FLOOR PLAN  
SCALE 1/8" = 1'-0" (1:200)

SCHEDULE OF JOINERY

D1	3'6" x 7'0"	T.W. FLUSH DOOR
D2	3'6" x 7'0"	T.W. FLUSH DOOR
D3	2'6" x 7'6"	T.W. PANELLED DOOR
W1	2'0" x 4'6"	T.W. GLAZED WINDOW
W2	3'0" x 4'6"	T.W. GLAZED WINDOW
W3	6'0" x 7'0"	T.W. GLAZED WINDOW
W4	1'5" x 2'0"	T.W. GLAZED WINDOW
V1	3'6" x 2'0"	T.W. GLAZED VENT

PROPOSED ADDITIONS AND  
SECOND FLOOR TO THE EXG BUILD  
MR. G. VARADARAJULU REDDY  
AT NE Y-36, PLOT NO 4500  
ANNA NAGAR, MADRAS-40.  
T.S. NE 715, BLOCK NO 2 OF  
MOLLAM VILLAGE.

S. Duraisundaram  
S. DURAISUNDARAM  
REGISTERED PLY. S. ANA  
LICENSED SURVEYOR  
CORPORATION OF CHENNAI  
CLASS I, 36  
NO 14, SRINIVASAR KILN  
CHENNAI - 10

G. Varadarajulu Reddy  
SIGNATURE OF OWNER

S. Duraisundaram  
SIGNATURE OF LICENSED SURVEYOR