

SCHEDULE OF JOINERY
101.2 x 52.2


E.D.	ENTRANCE DOOR	1.0 x 1.95
D	DOOR	0.91 x 1.95
D1	DOOR	0.95 x 1.95
PW	FRENCH WINDOW	2.74 x 1.95
PW5	FRENCH WINDOW	2.42 x 1.95
PW6	FRENCH WINDOW	1.85 x 1.95
PW7	FRENCH WINDOW	1.83 x 1.95
PW8	FRENCH WINDOW	1.81 x 1.95
W	WINDOW	2.30 x 1.22
W5	WINDOW	1.83 x 1.22
W6	WINDOW	1.52 x 1.22
W7	WINDOW	1.22 x 1.22
V7	VETILATOR	0.60 x 0.60
PW2	FRENCH WINDOW	0.80 x 1.35

DATE - 21.03.87
SCALE - 1:100
DRAWN BY - J.S.
CHKD BY - A.G.S.


A/24329/265/197

APPROVED
SUBJECT TO THE CONDITIONS IN
THIS OFFICE LETTER.
A/24329/265/197


FOR MEMBER SECRETARY
MADRAS METROPOLITAN
DEVELOPMENT AUTHORITY
MADRAS

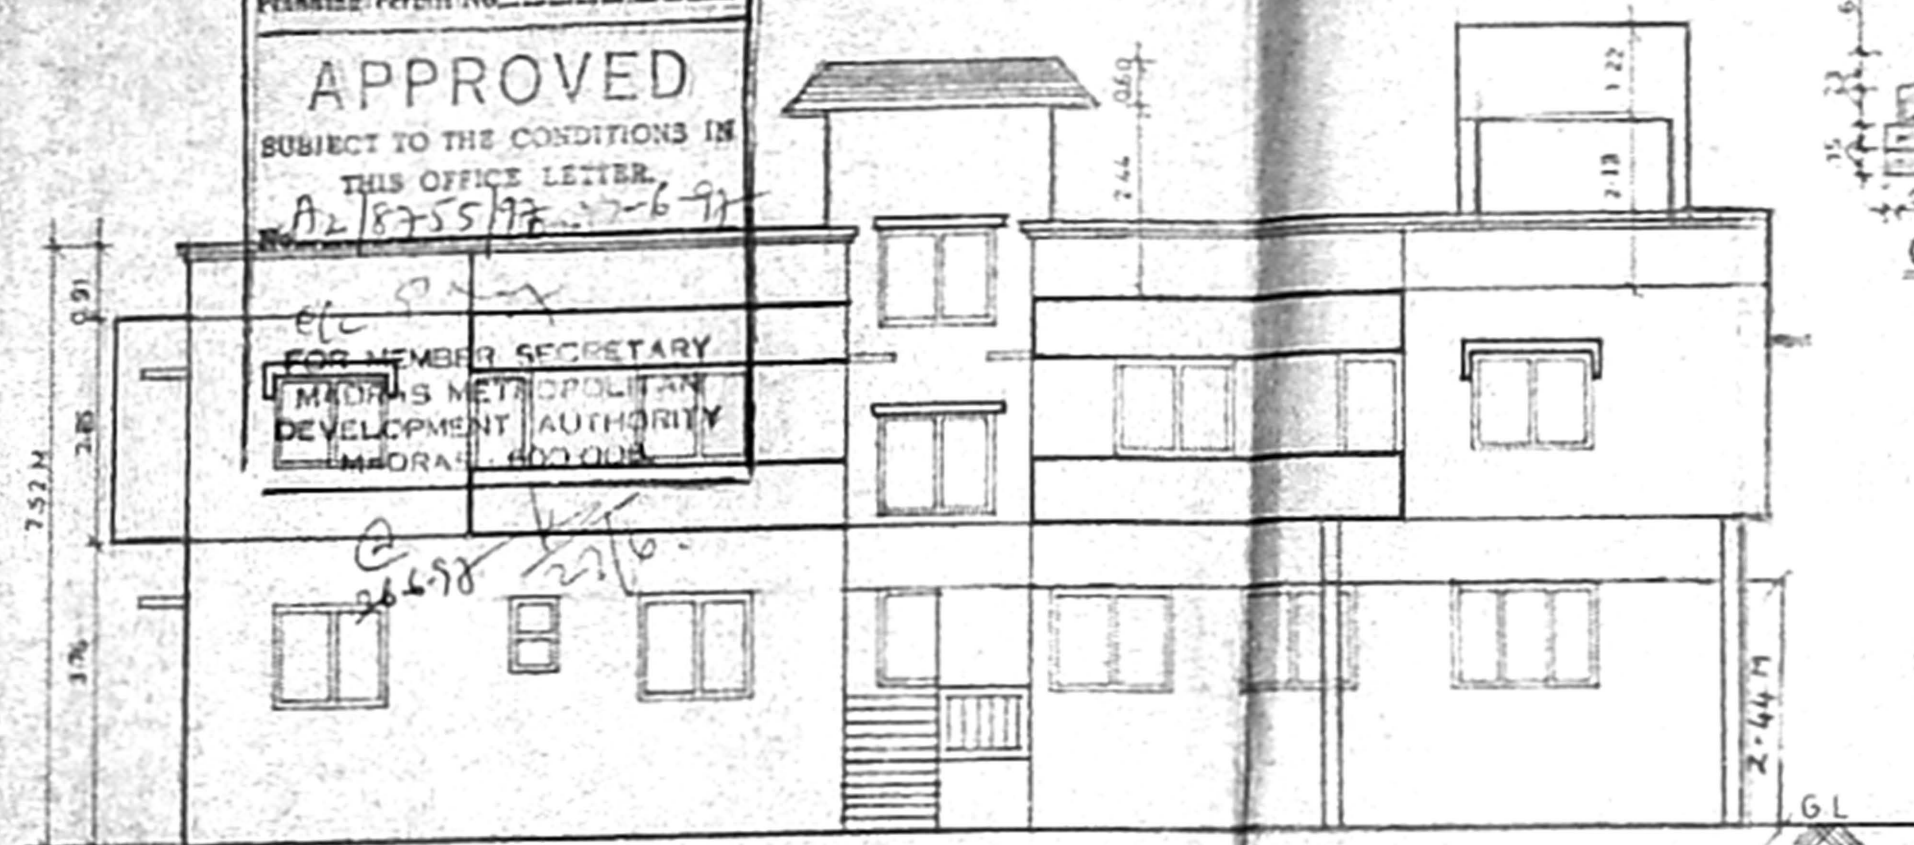


FRONT ELEVATION

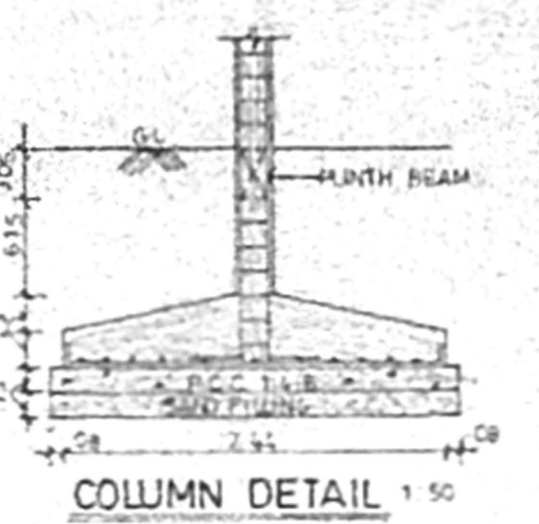


COLUMN DETAIL 1:50

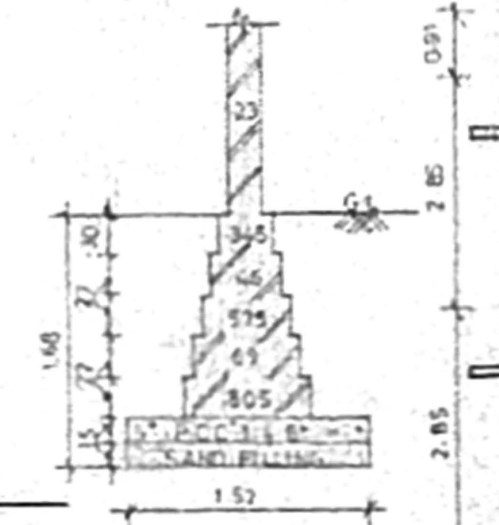


FOOTING DETAIL 1:50

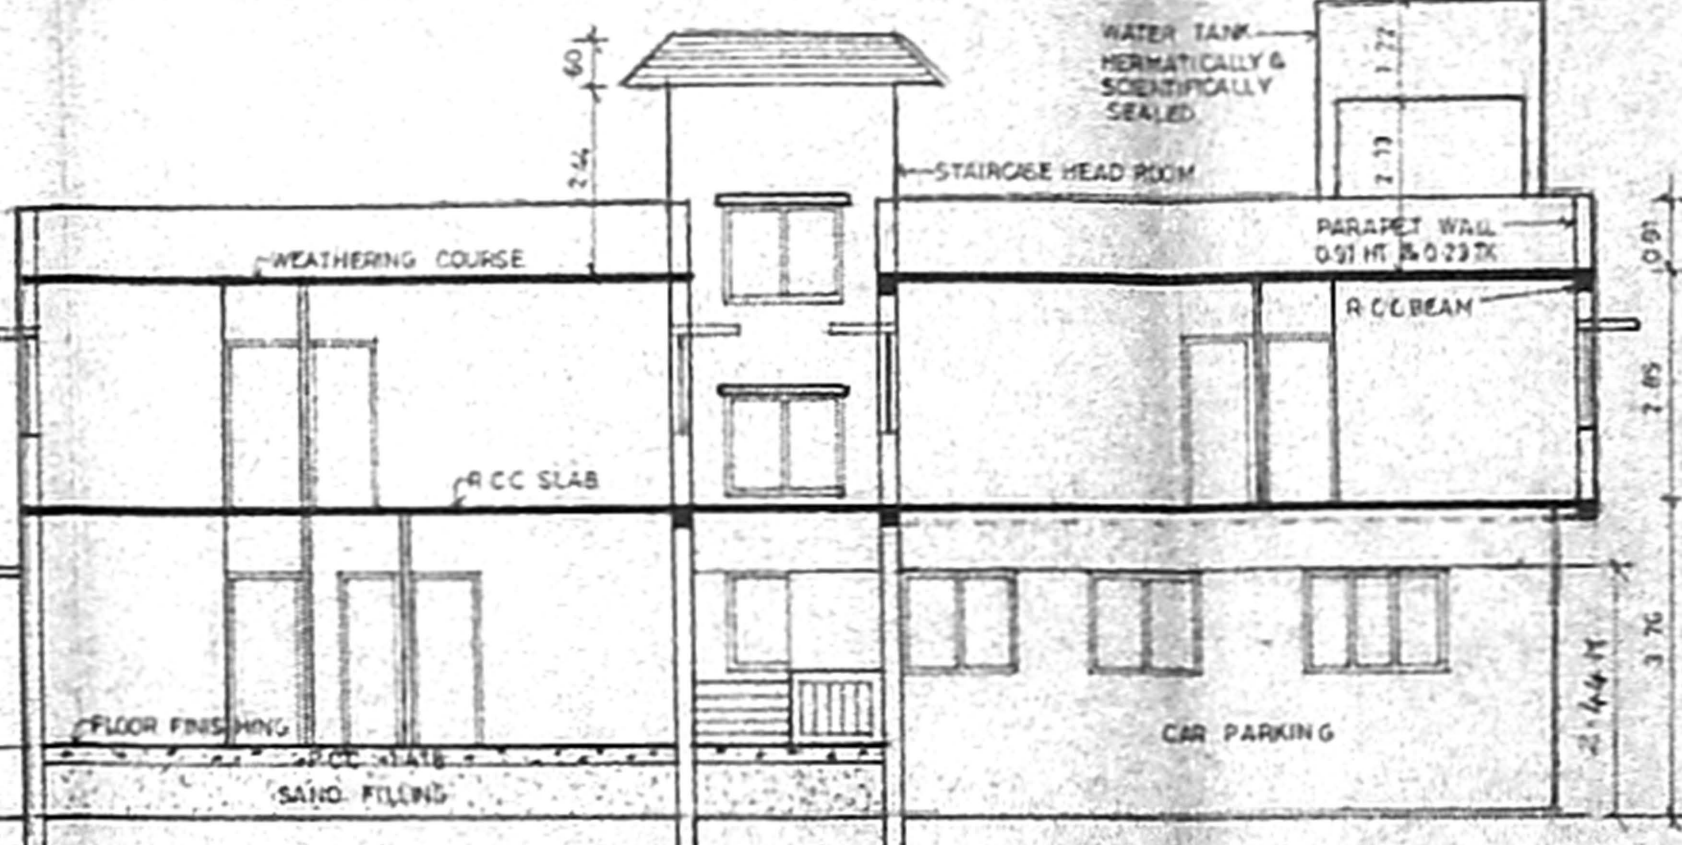


SECTION ON AA

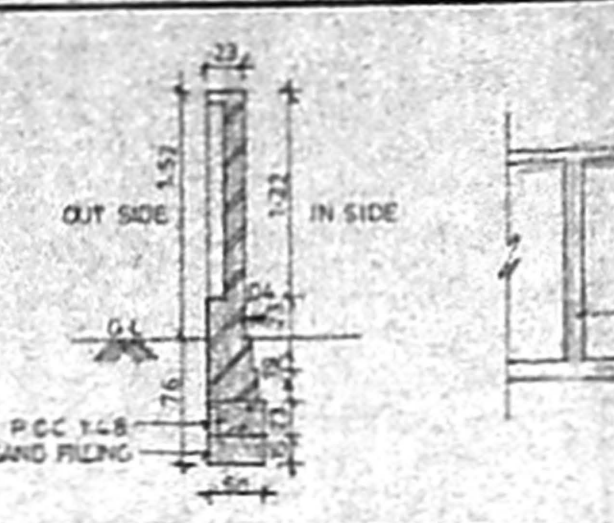


SECTION OF COMPOUND WALL 1:50

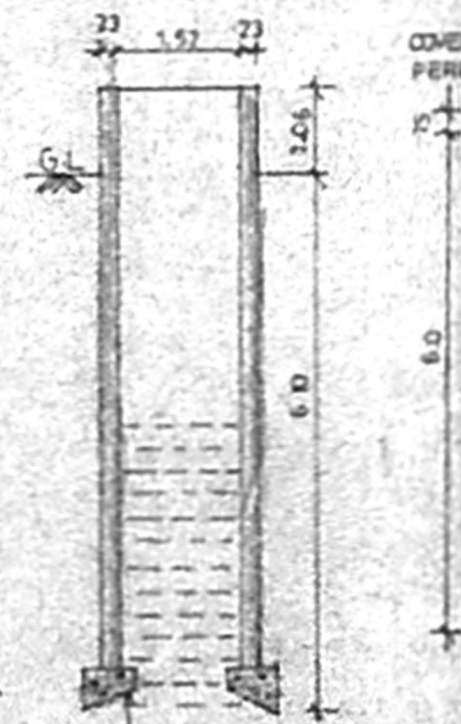

SECTION OF WELL 1:50

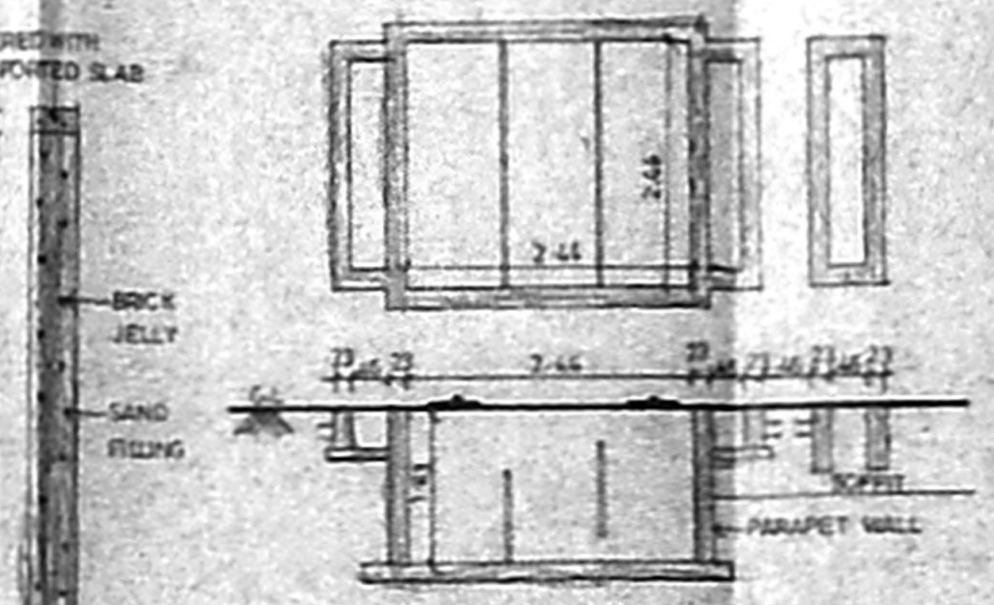

SECTION OF RAIN WATER CONSERVATION PIT 1:50

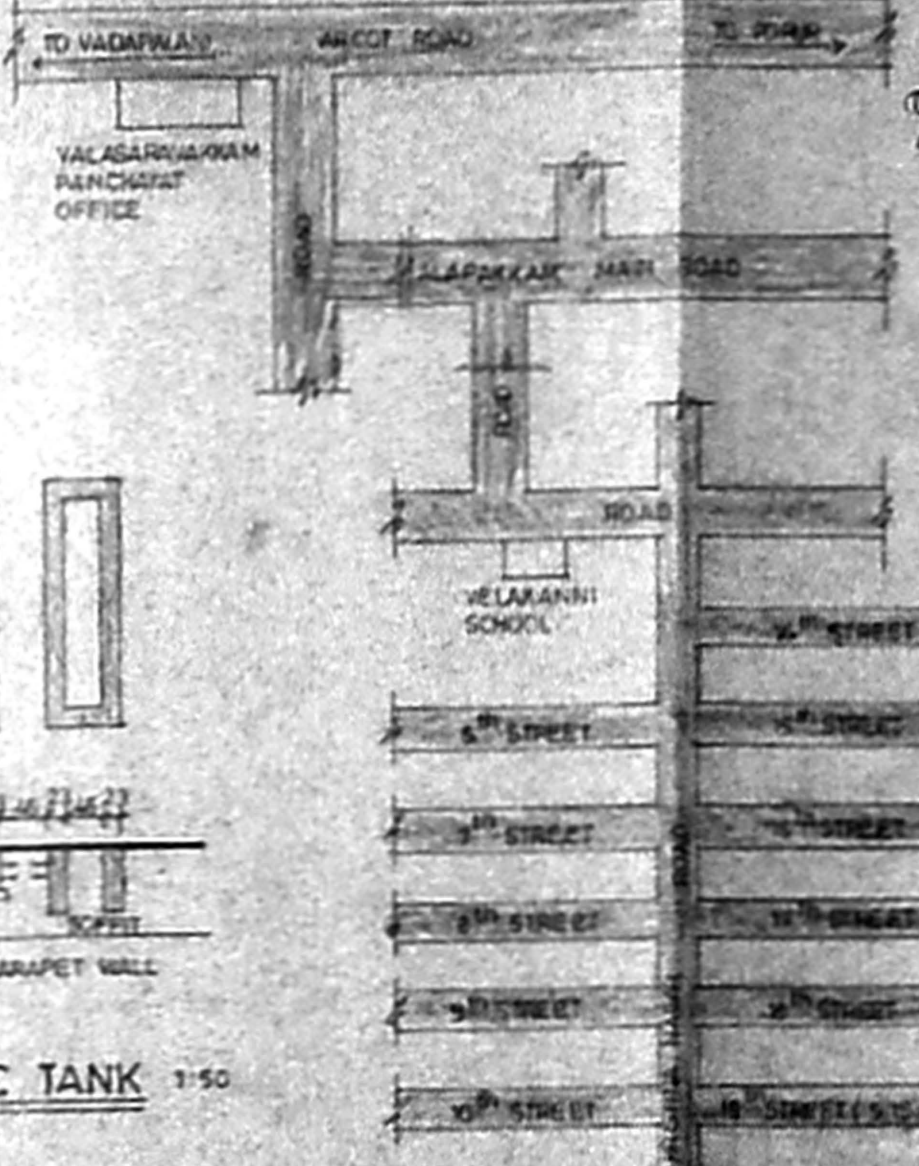

KEY PLAN

PRO SITE - 1
W-27.28M (19'0")
S-22.88M (75'0")
N-22.22M (73'0")

AREA STATEMENT

PLOT EXTENT	595.91 m ²
GROUND FLOOR AREA	373.81 m ²
FIRST FLOOR AREA	392.87 m ²
TOTAL FLOOR AREA	766.68 m ²
ALLOWABLE F.S.I. (1.5)	893.87 m ²
PROVIDED F.S.I	1.28 times
PLOT COVERAGE	64%

AREA NOT INCLUDED IN F.S.I

Staircase head room area	15.49 m ²
Over head water tank area	10.18 m ²

NO. of car parking - 4 nos


COLOUR INDEX

PROPOSED	SEWER LINE
BOUNDARY	WATER LINE
ROAD	


PROPOSED DWELLING UNIT IN 13TH STREET,
IN S NO 341/1,
AT MADURAVAYAL VILLAGE AT SAIDAPET
TALUK CHENGLEPUT, M.G.R. DISTRICT.

OWNER
Bhooma Chandrasekaran


ARCHITECT
A.G. SRINIVASAN
LICENSED SURVEYOR CLASS 2, NO-45
11, EAST ROAD, WEST CHIT. NAGAR,
MADRAS-600 035

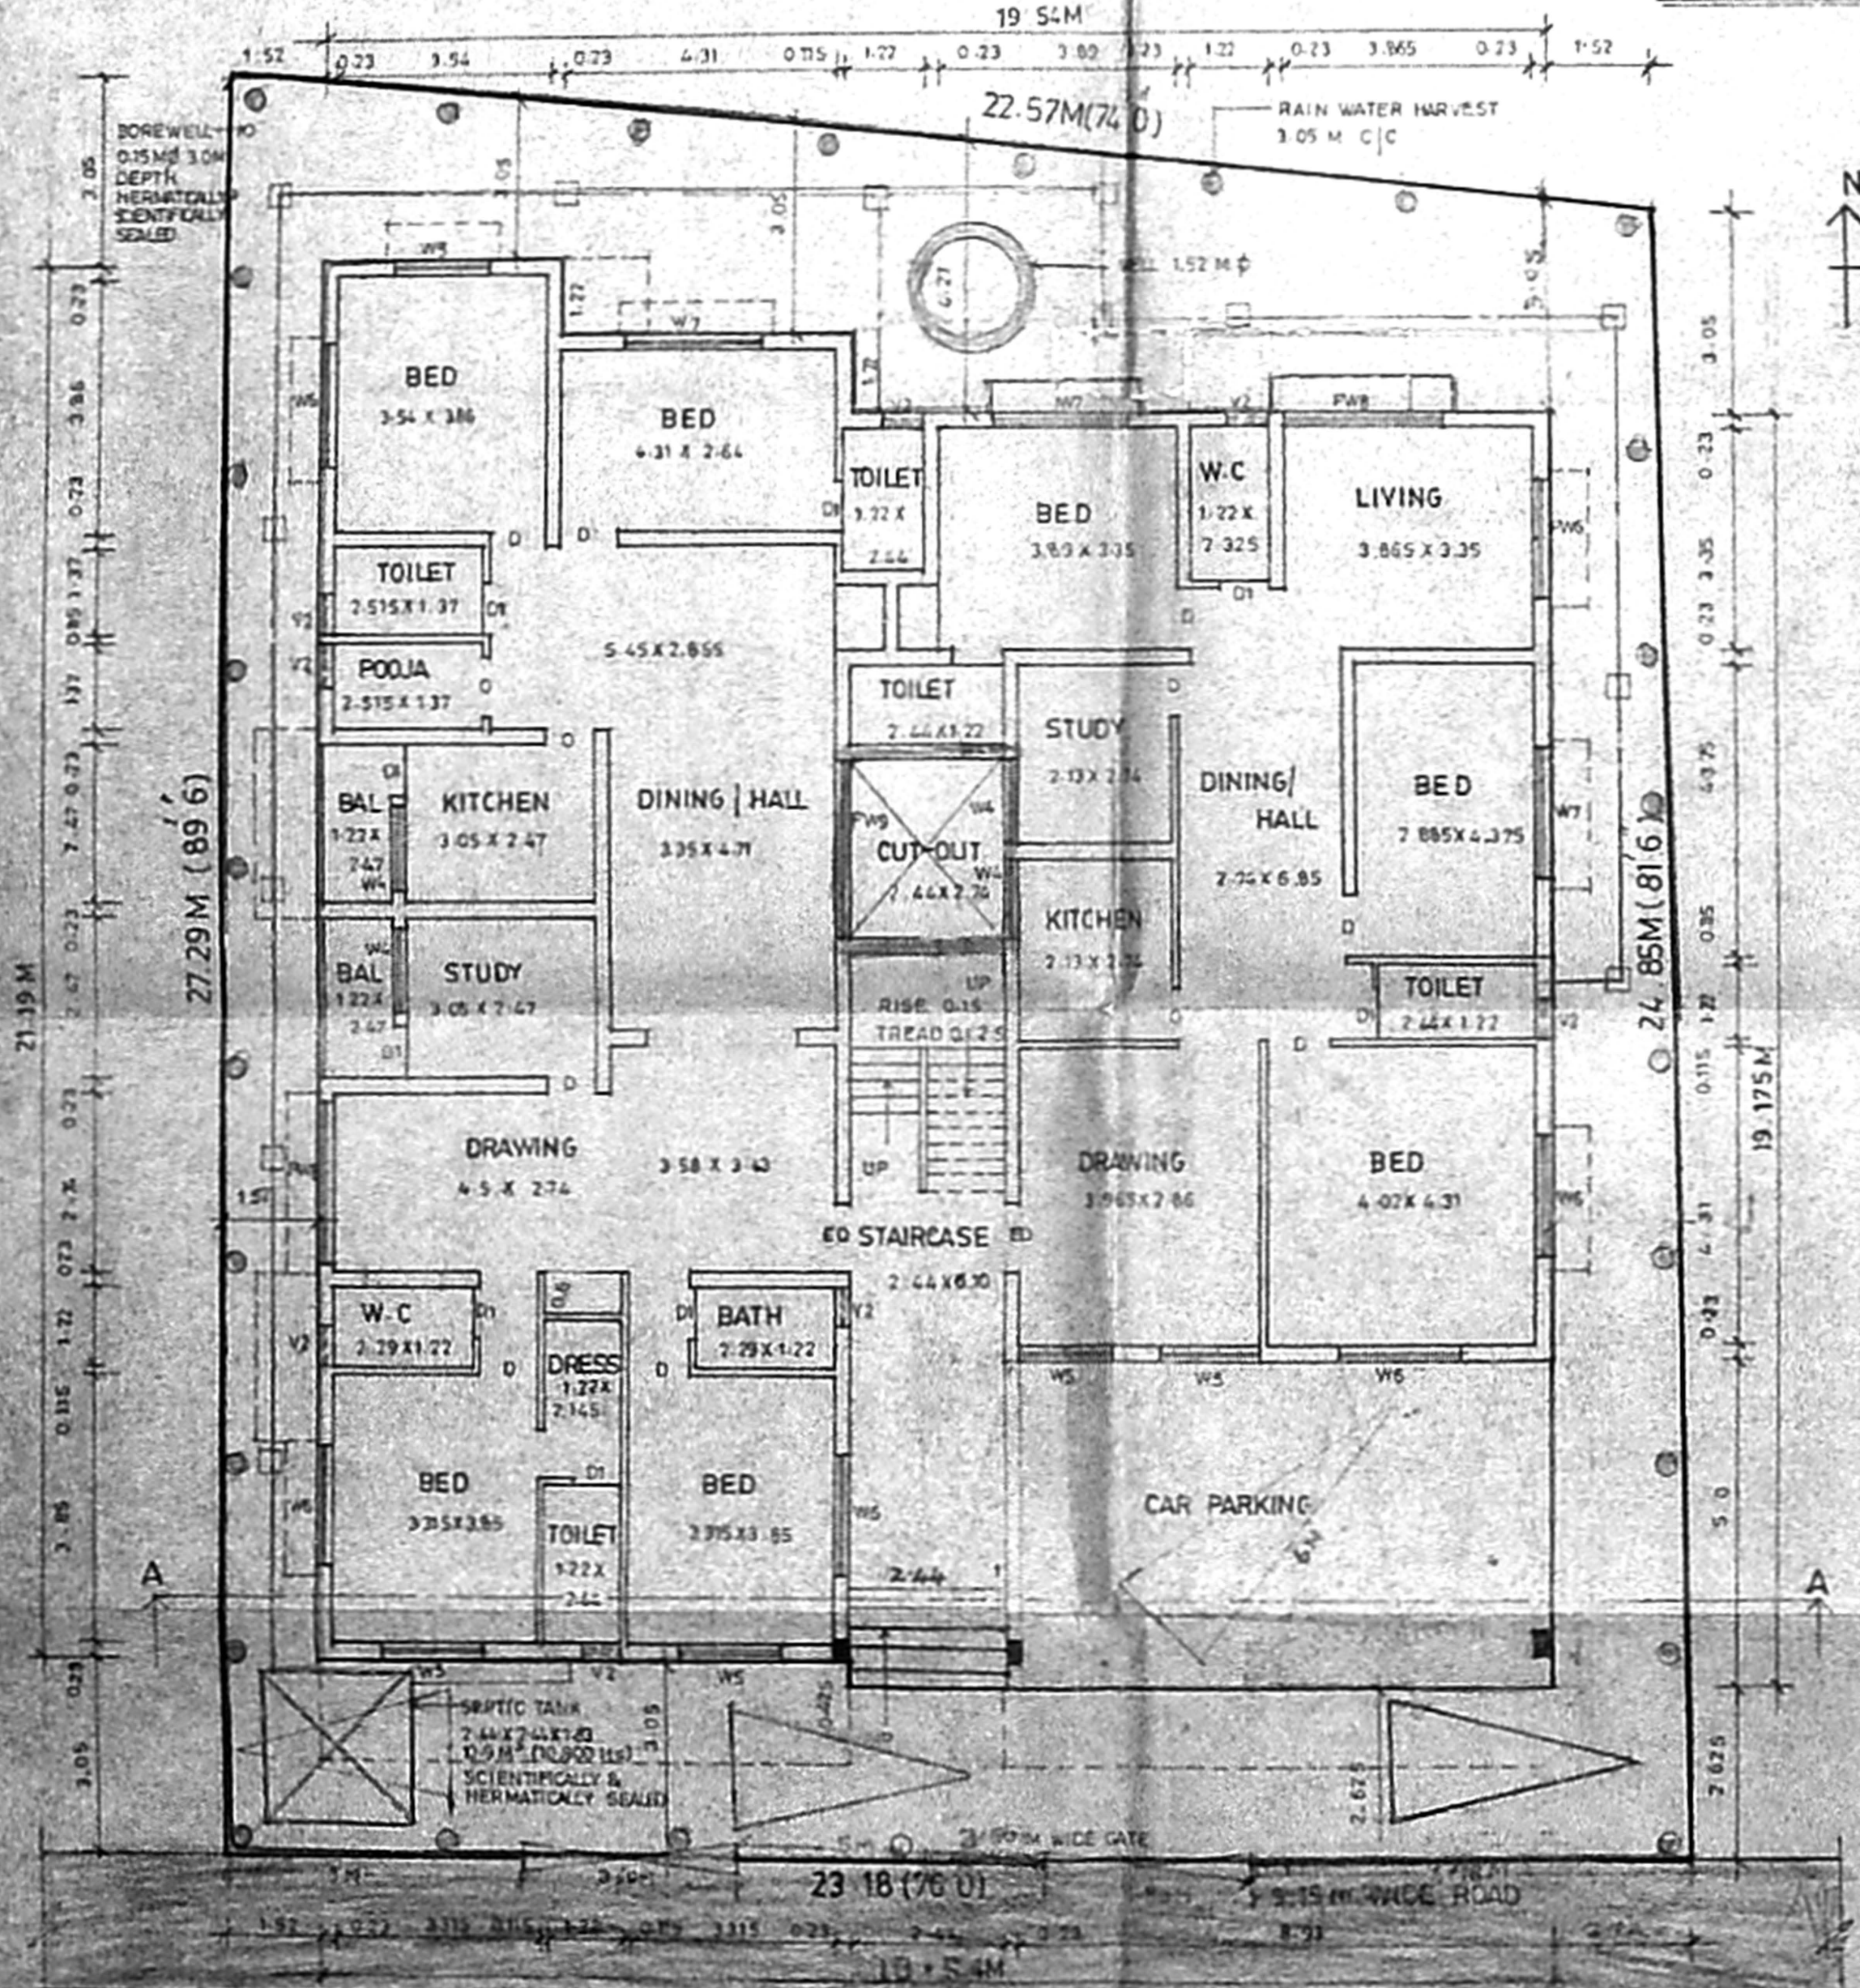

SITE CUM GROUND FLOOR PLAN

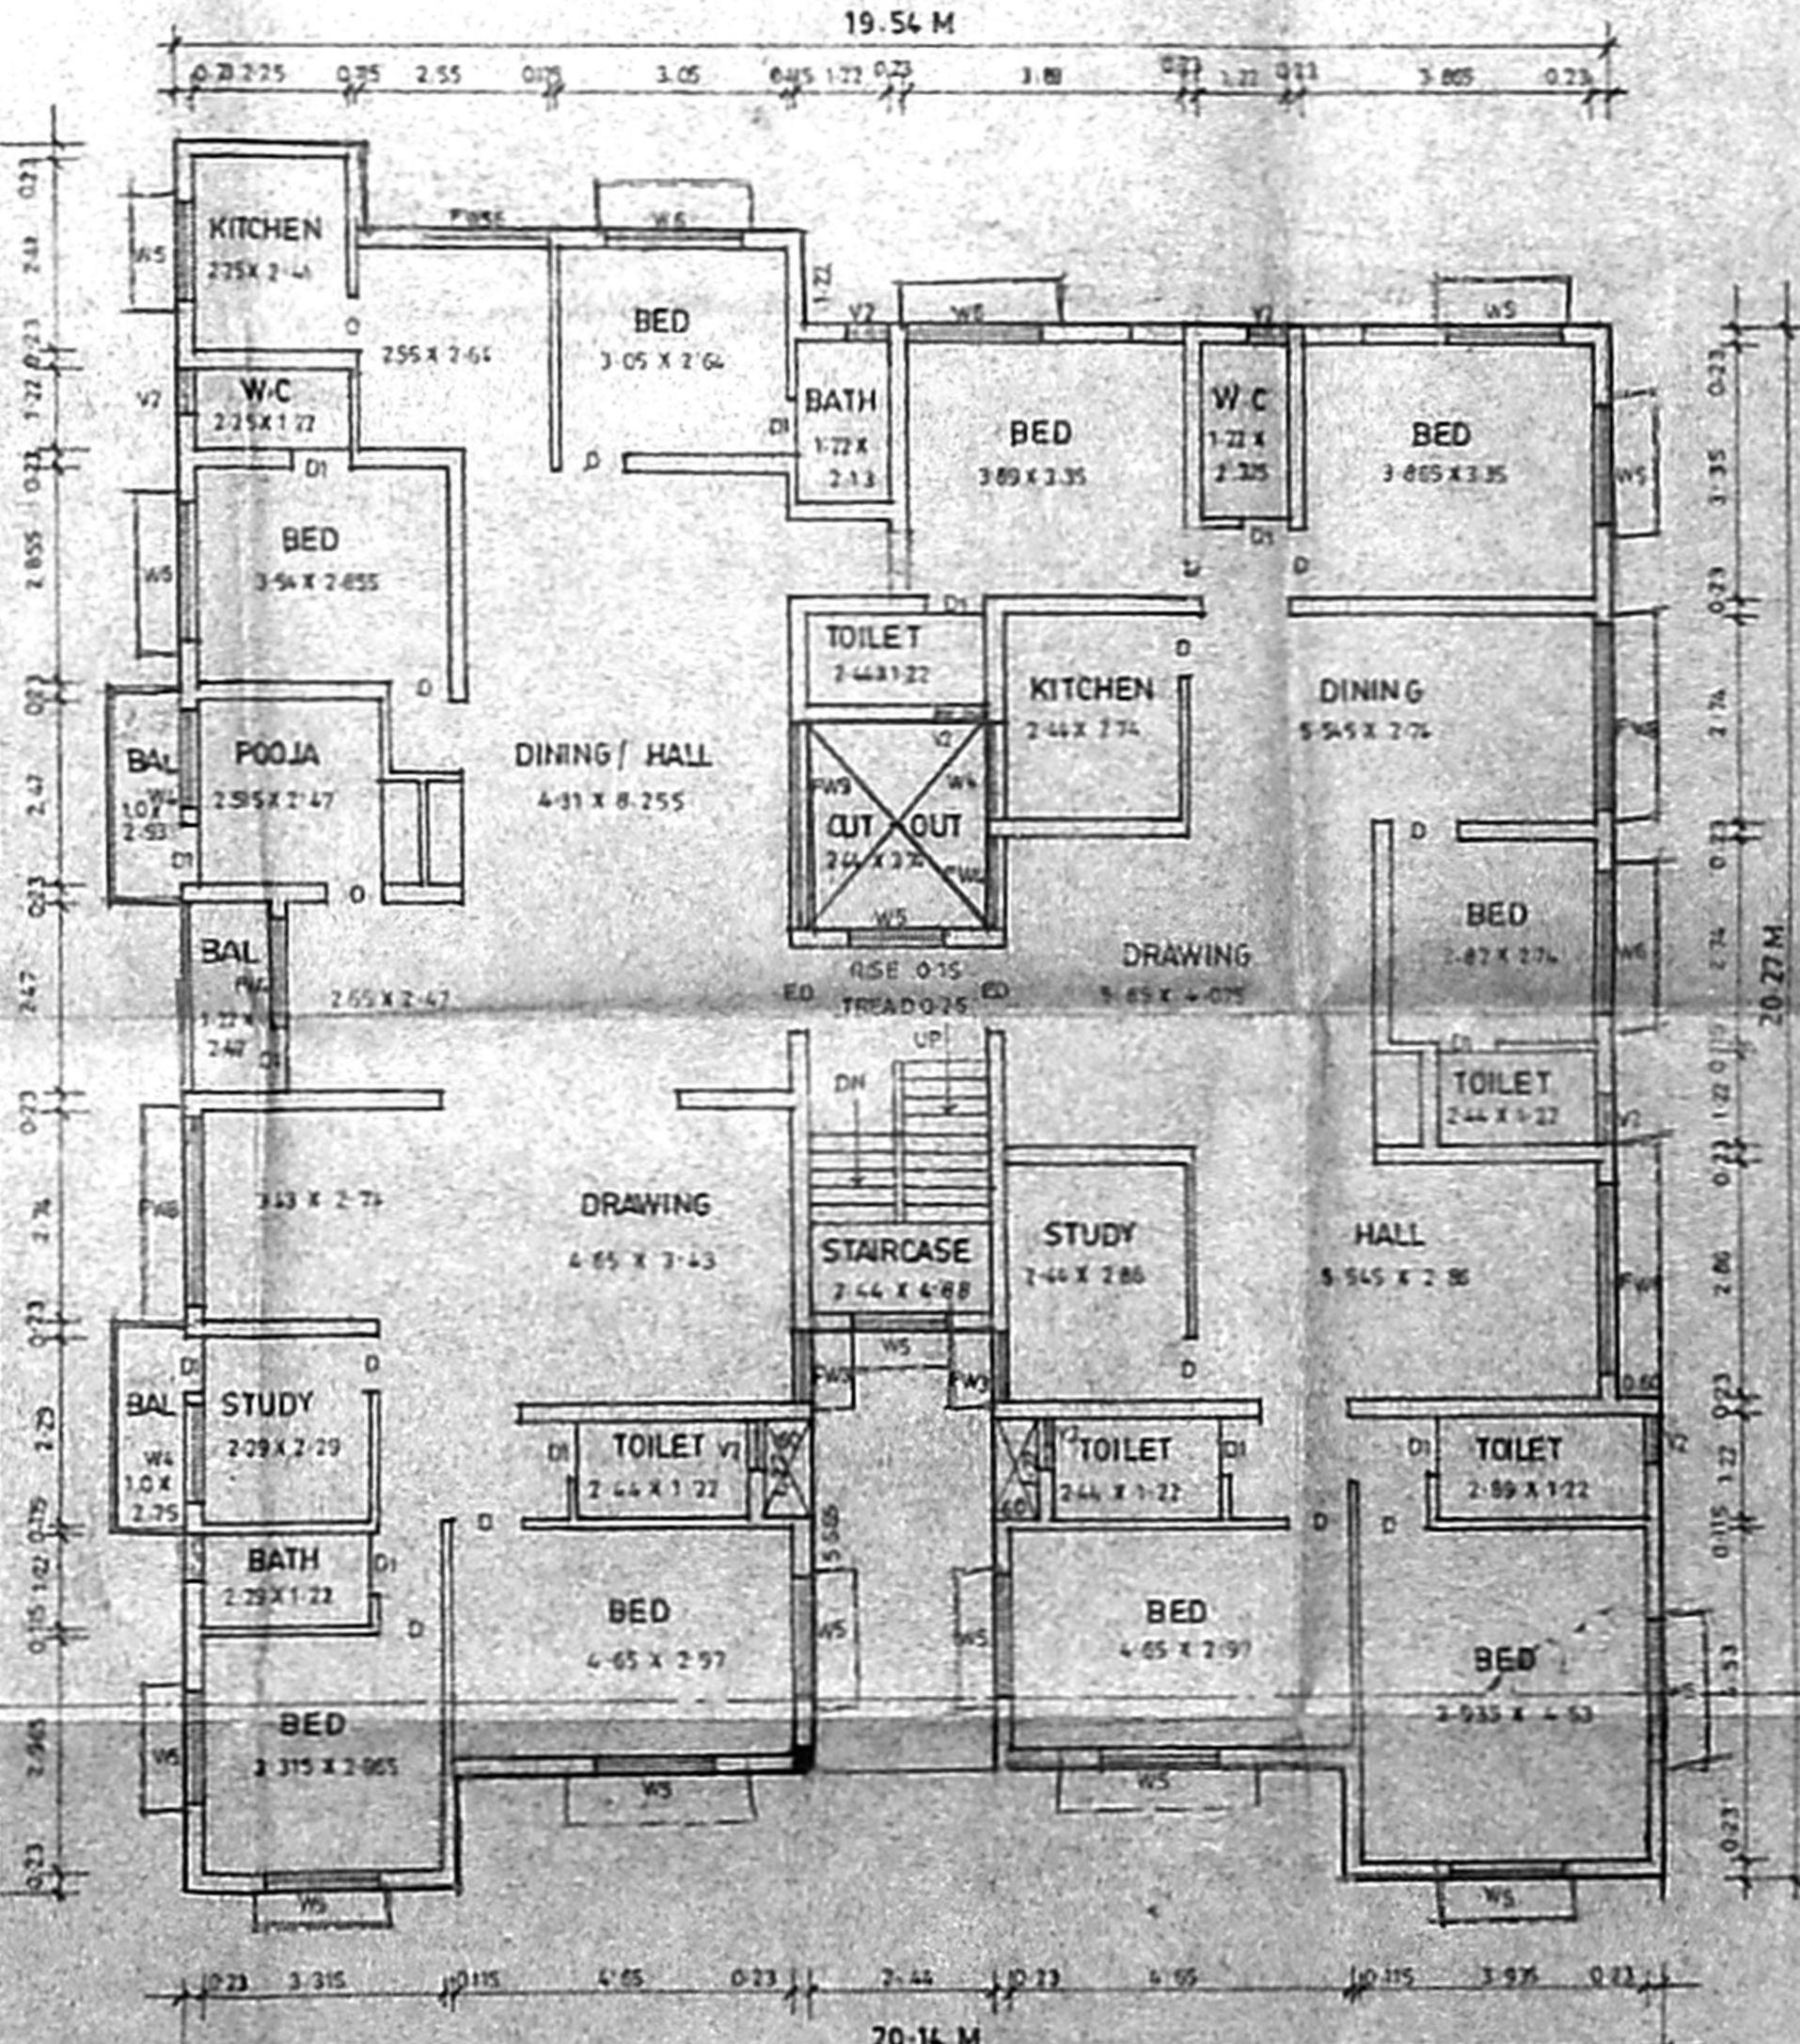

FIRST FLOOR PLAN

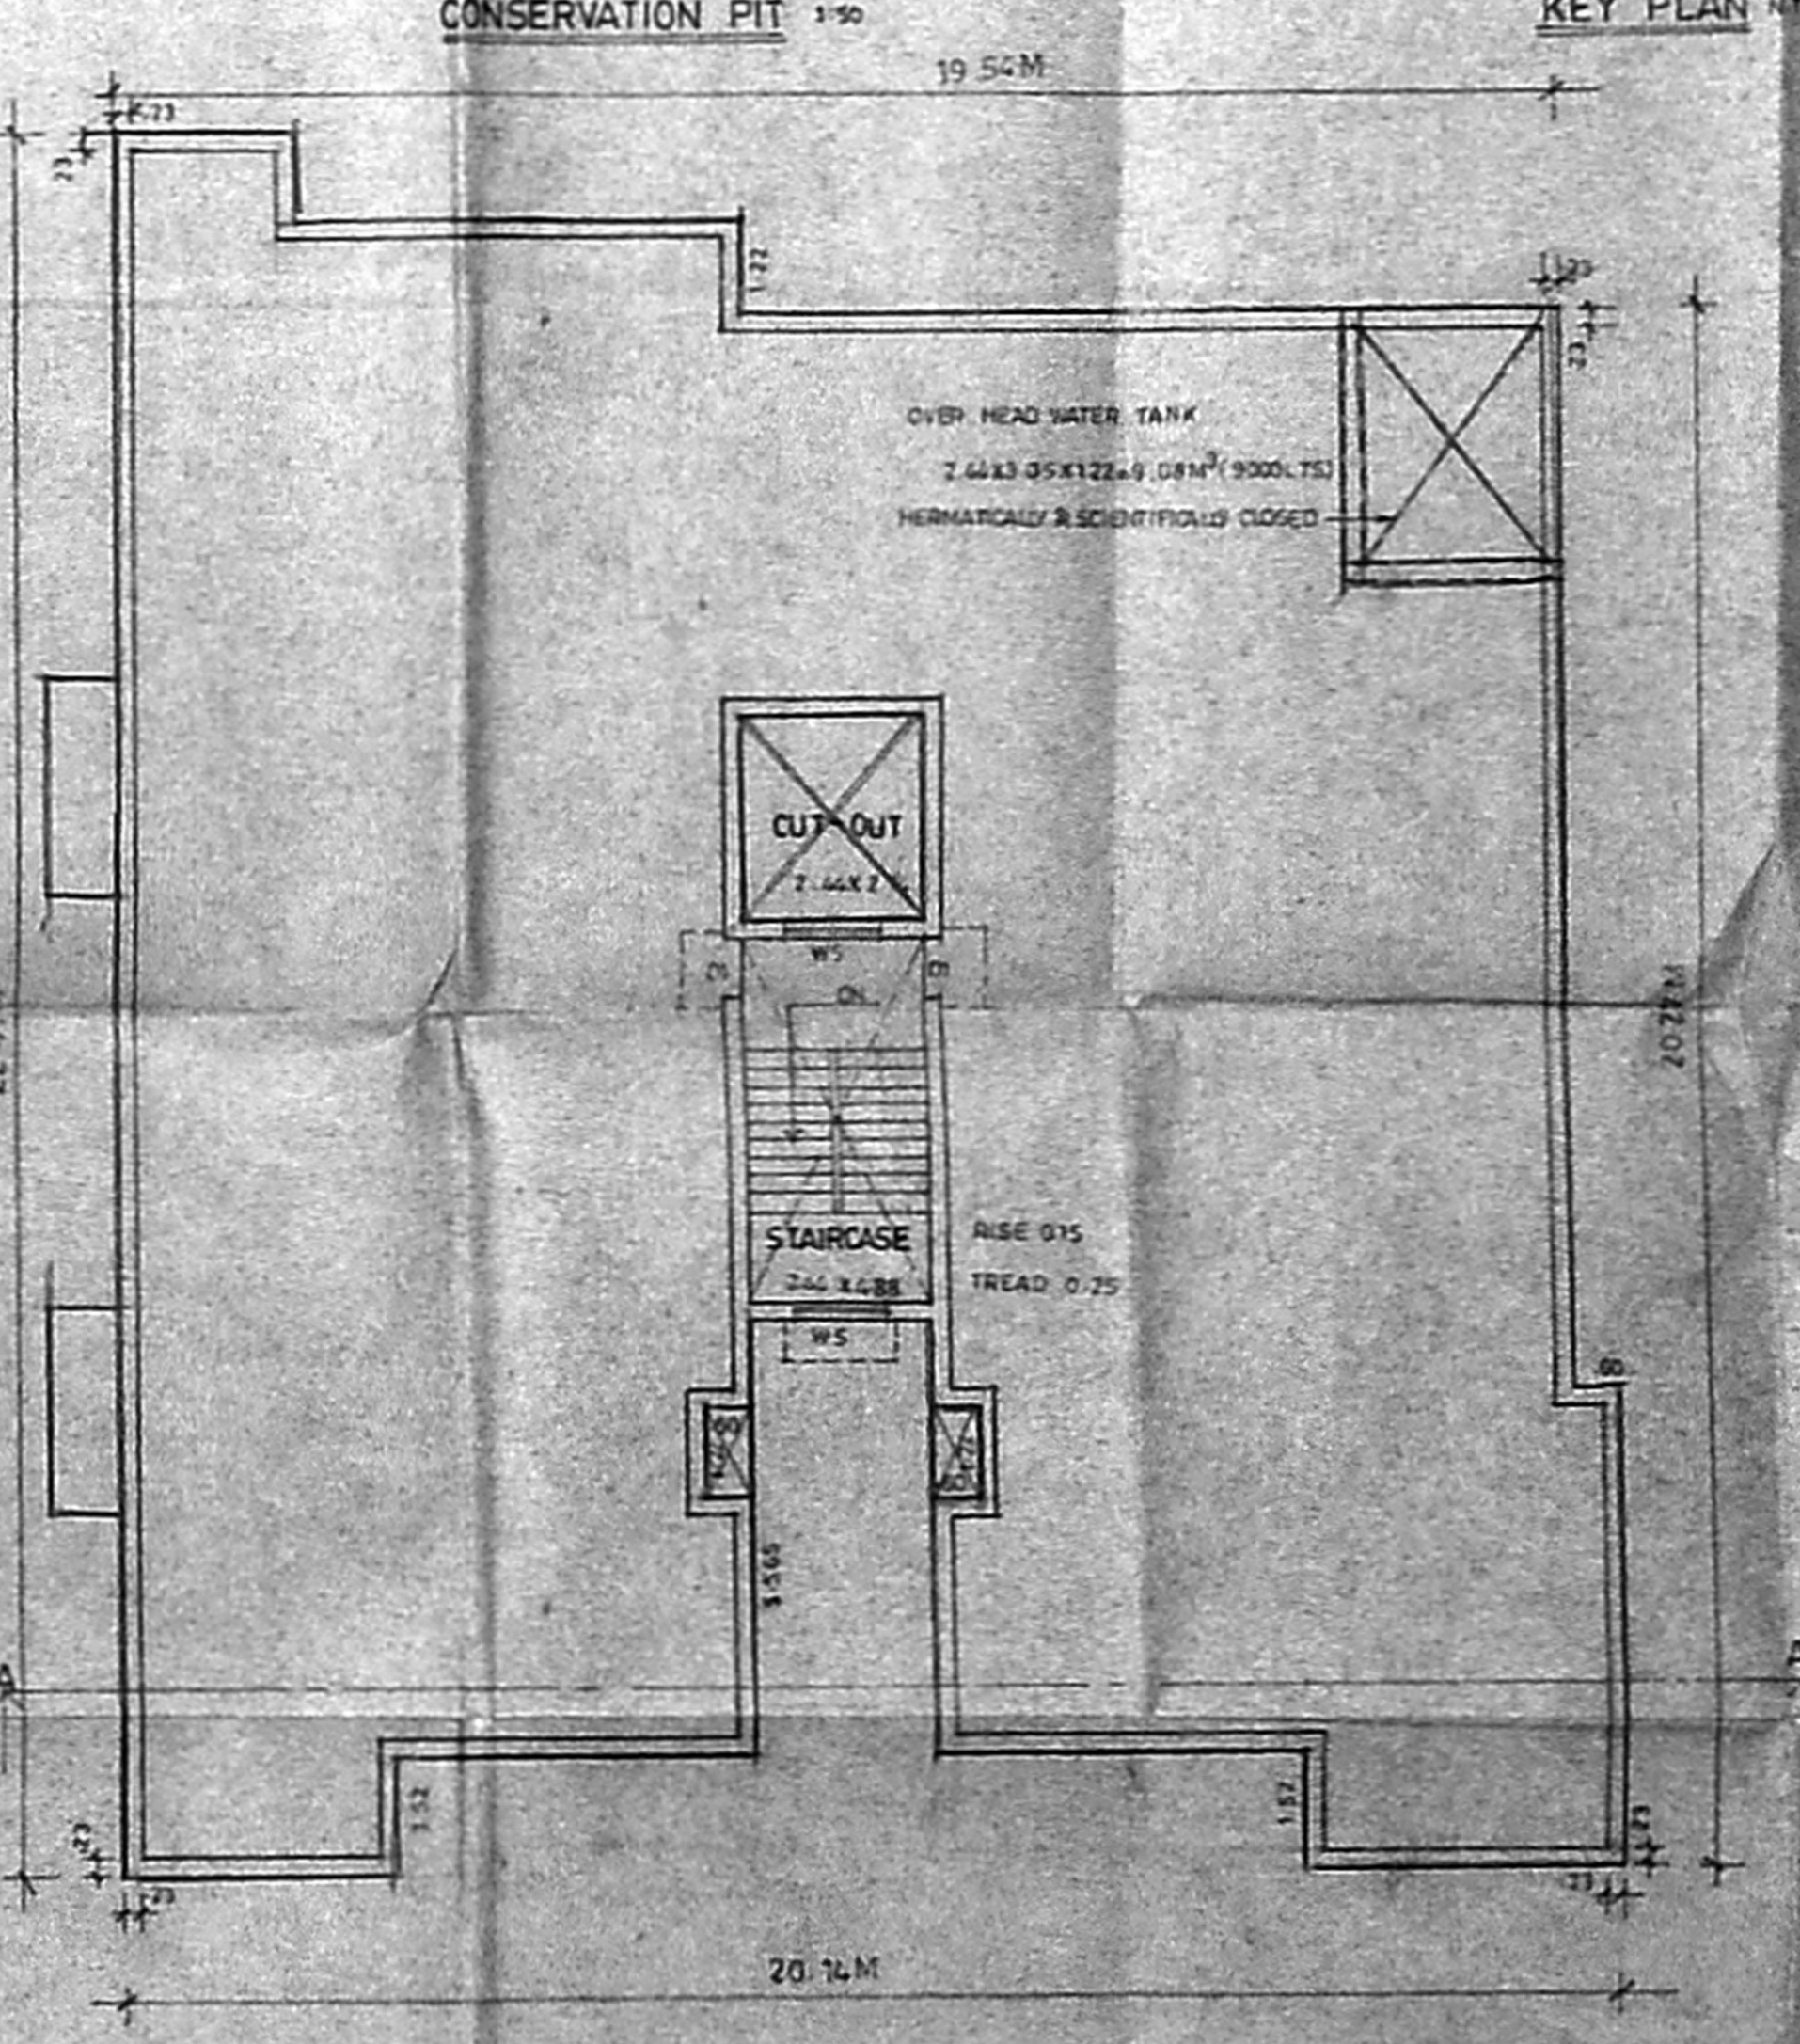

TERRACE FLOOR PLAN