



FRONT ELEVATION

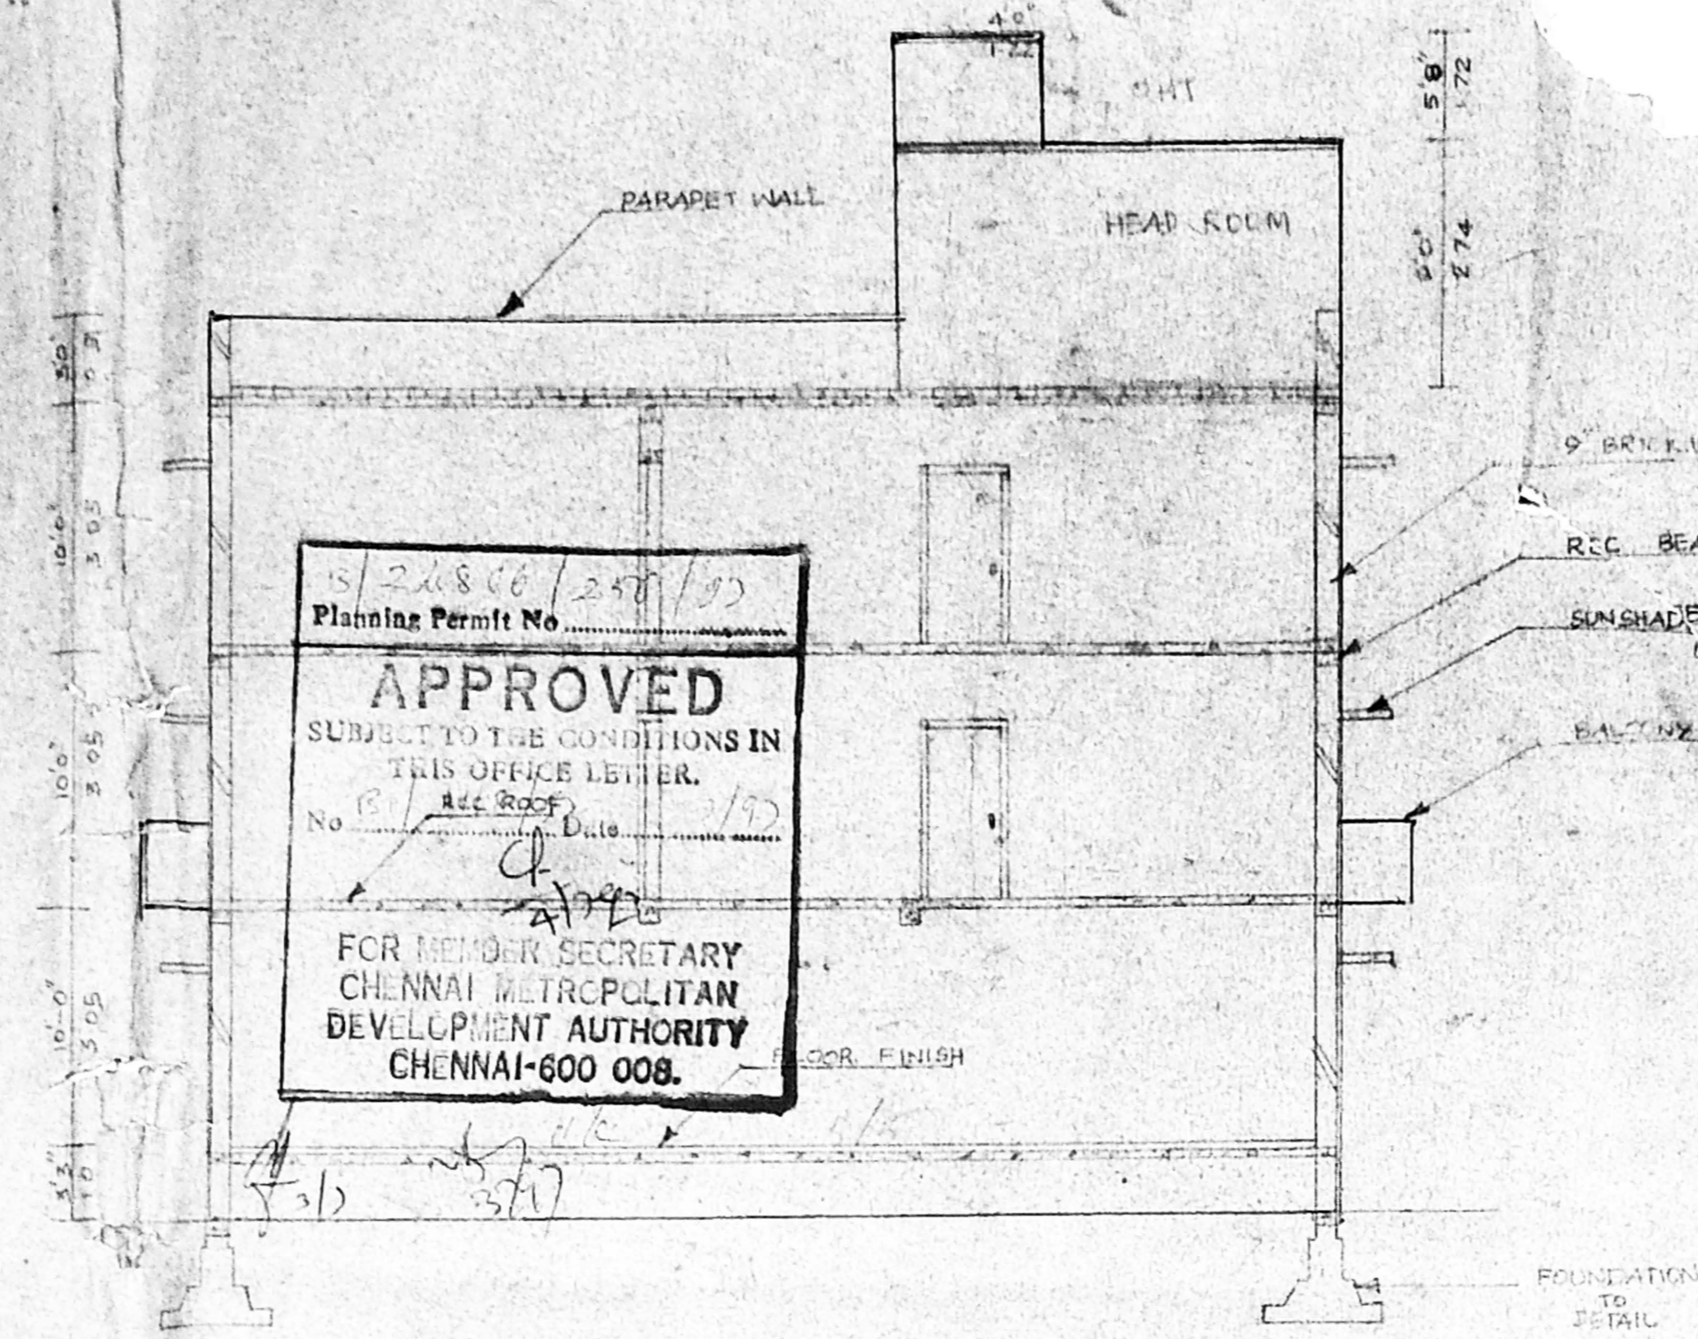


SECTION ON AA

15/24866/257/10
 Planing Permit No.
APPROVED
 SUBJECT TO THE CONDITIONS IN THIS OFFICE LETTER.
 No. 15/24866/257/10
 Date: 10/11/2010
 FOR MEMBER SECRETARY
 CHENNAI METROPOLITAN
 DEVELOPMENT AUTHORITY
 CHENNAI-600 008.

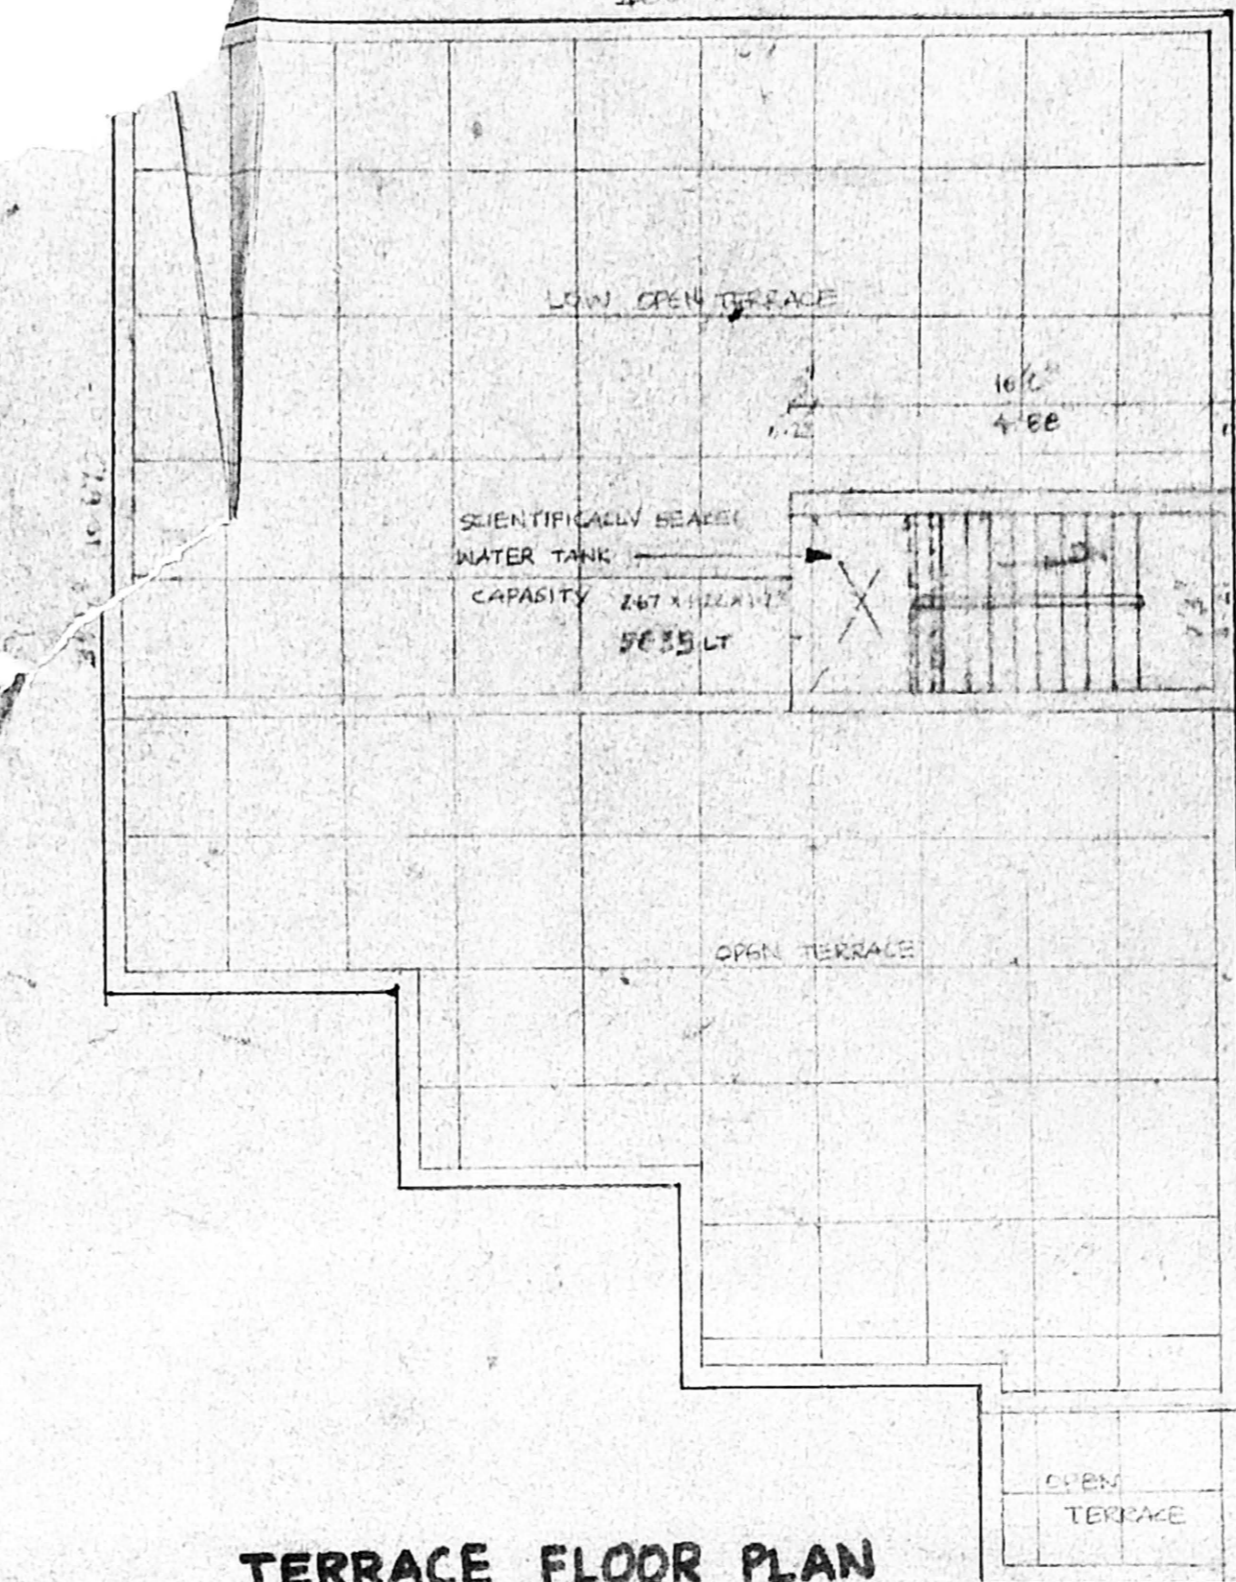

TERRACE FLOOR PLAN

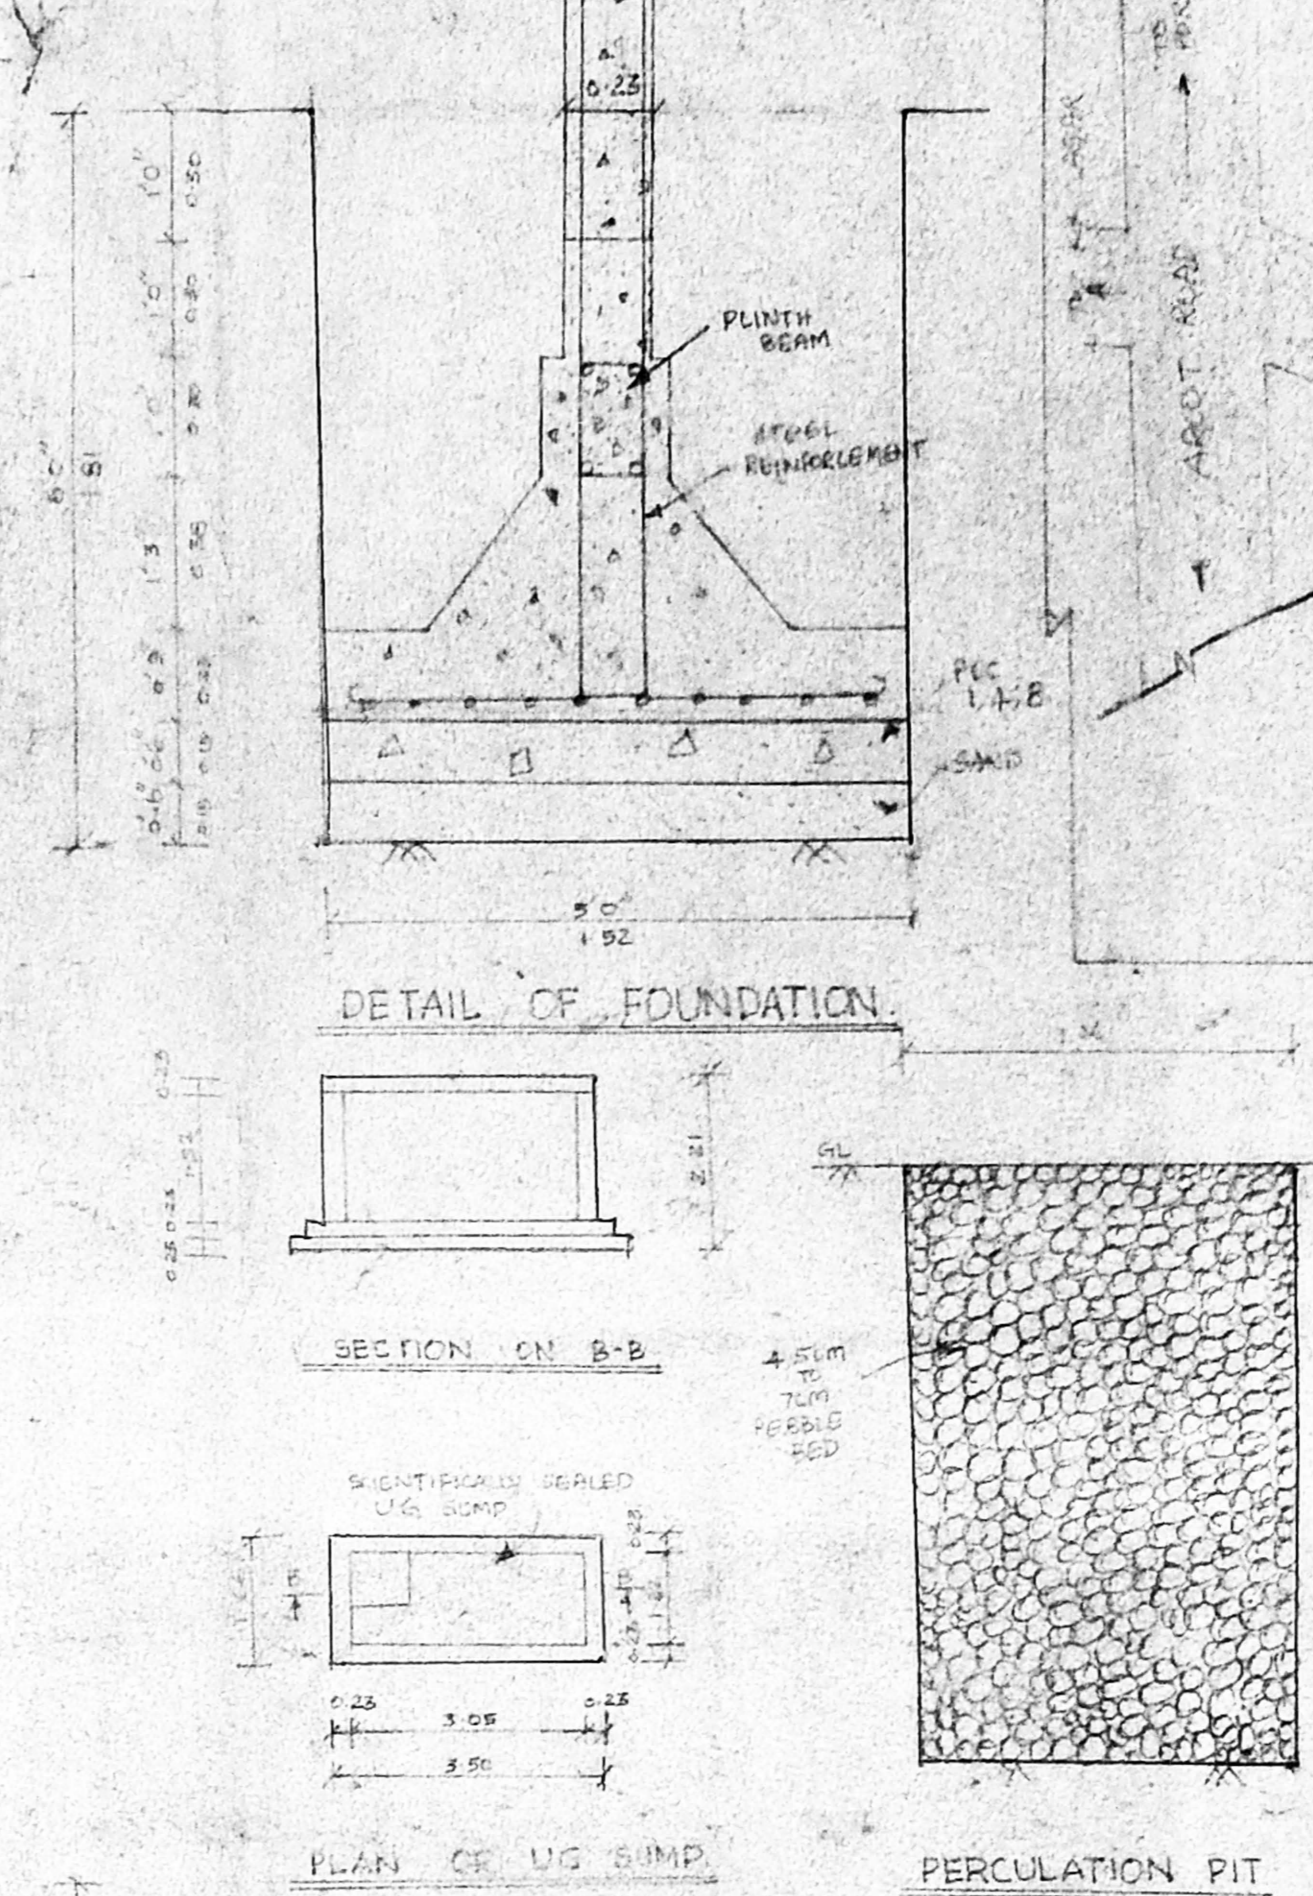

DETAIL OF FOUNDATION

SECTION ON B-B

PLAN OF U/G SUMP

PERCOLATION PIT

Revised Plan
 Dt. 13.6.2010
CMDA (B)/PP No. 15/24866/257/10
 No. 15/24866/257/10
 Date: 10/11/2010
 For Member Secretary
 Chennai Metropolitan
 Development Authority
 Chennai-600 008.

JOINERY DETAILS

D ₁	MAIN DOOR	3'0" x 7'0"	0.91 x 2.13
D ₂	DOOR	3'0" x 7'0"	0.91 x 2.13
D ₃	DOOR	2'6" x 7'0"	0.76 x 2.13
W ₁	WINDOW	6'6" x 4'0"	1.98 x 1.22
W ₂	WINDOW	5'0" x 4'0"	1.52 x 1.22
W ₃	WINDOW	4'0" x 4'0"	1.22 x 1.22
V	VENTILATOR	2'6" x 1'8"	0.76 x 0.46

AREA STATEMENT


PLT AREA	7383 SFT	686.16 m ²
GF AREA	2577 SFT	239.76 m ²
FF AREA	2514 SFT	233.60 m ²
CF AREA	992 SFT	91.40 m ²
PLT COVERAGE	31 %	
EST		

COLOUR INDEX


PROPOSED	[Symbol]	BOUNDARY	[Symbol]
ROAD	[Symbol]		
SCALE	1" = 6'0"		1:100

PROPOSED RESIDENTIAL BUILDING
 IN S.NO: 102/2 PART, 102/3, & 102/4
 AT KALIAMMAN KOIL STREET
 NATESA NAGAR,
 VIRUGAMBAKKAM, MADRAS-600


OWNER
 G. ...
 LICENSED SURVEYOR
 ER. D. PANDURANGAN, DCE, AME
 CLASS I LICENSED SURVEYOR, NR.333
 CORPORATION OF MADRAS
 19, MAHALAKSHMI NAGAR,
 LAKSHMI PURAM, W. TAMBARAM
 MADRAS-600 049

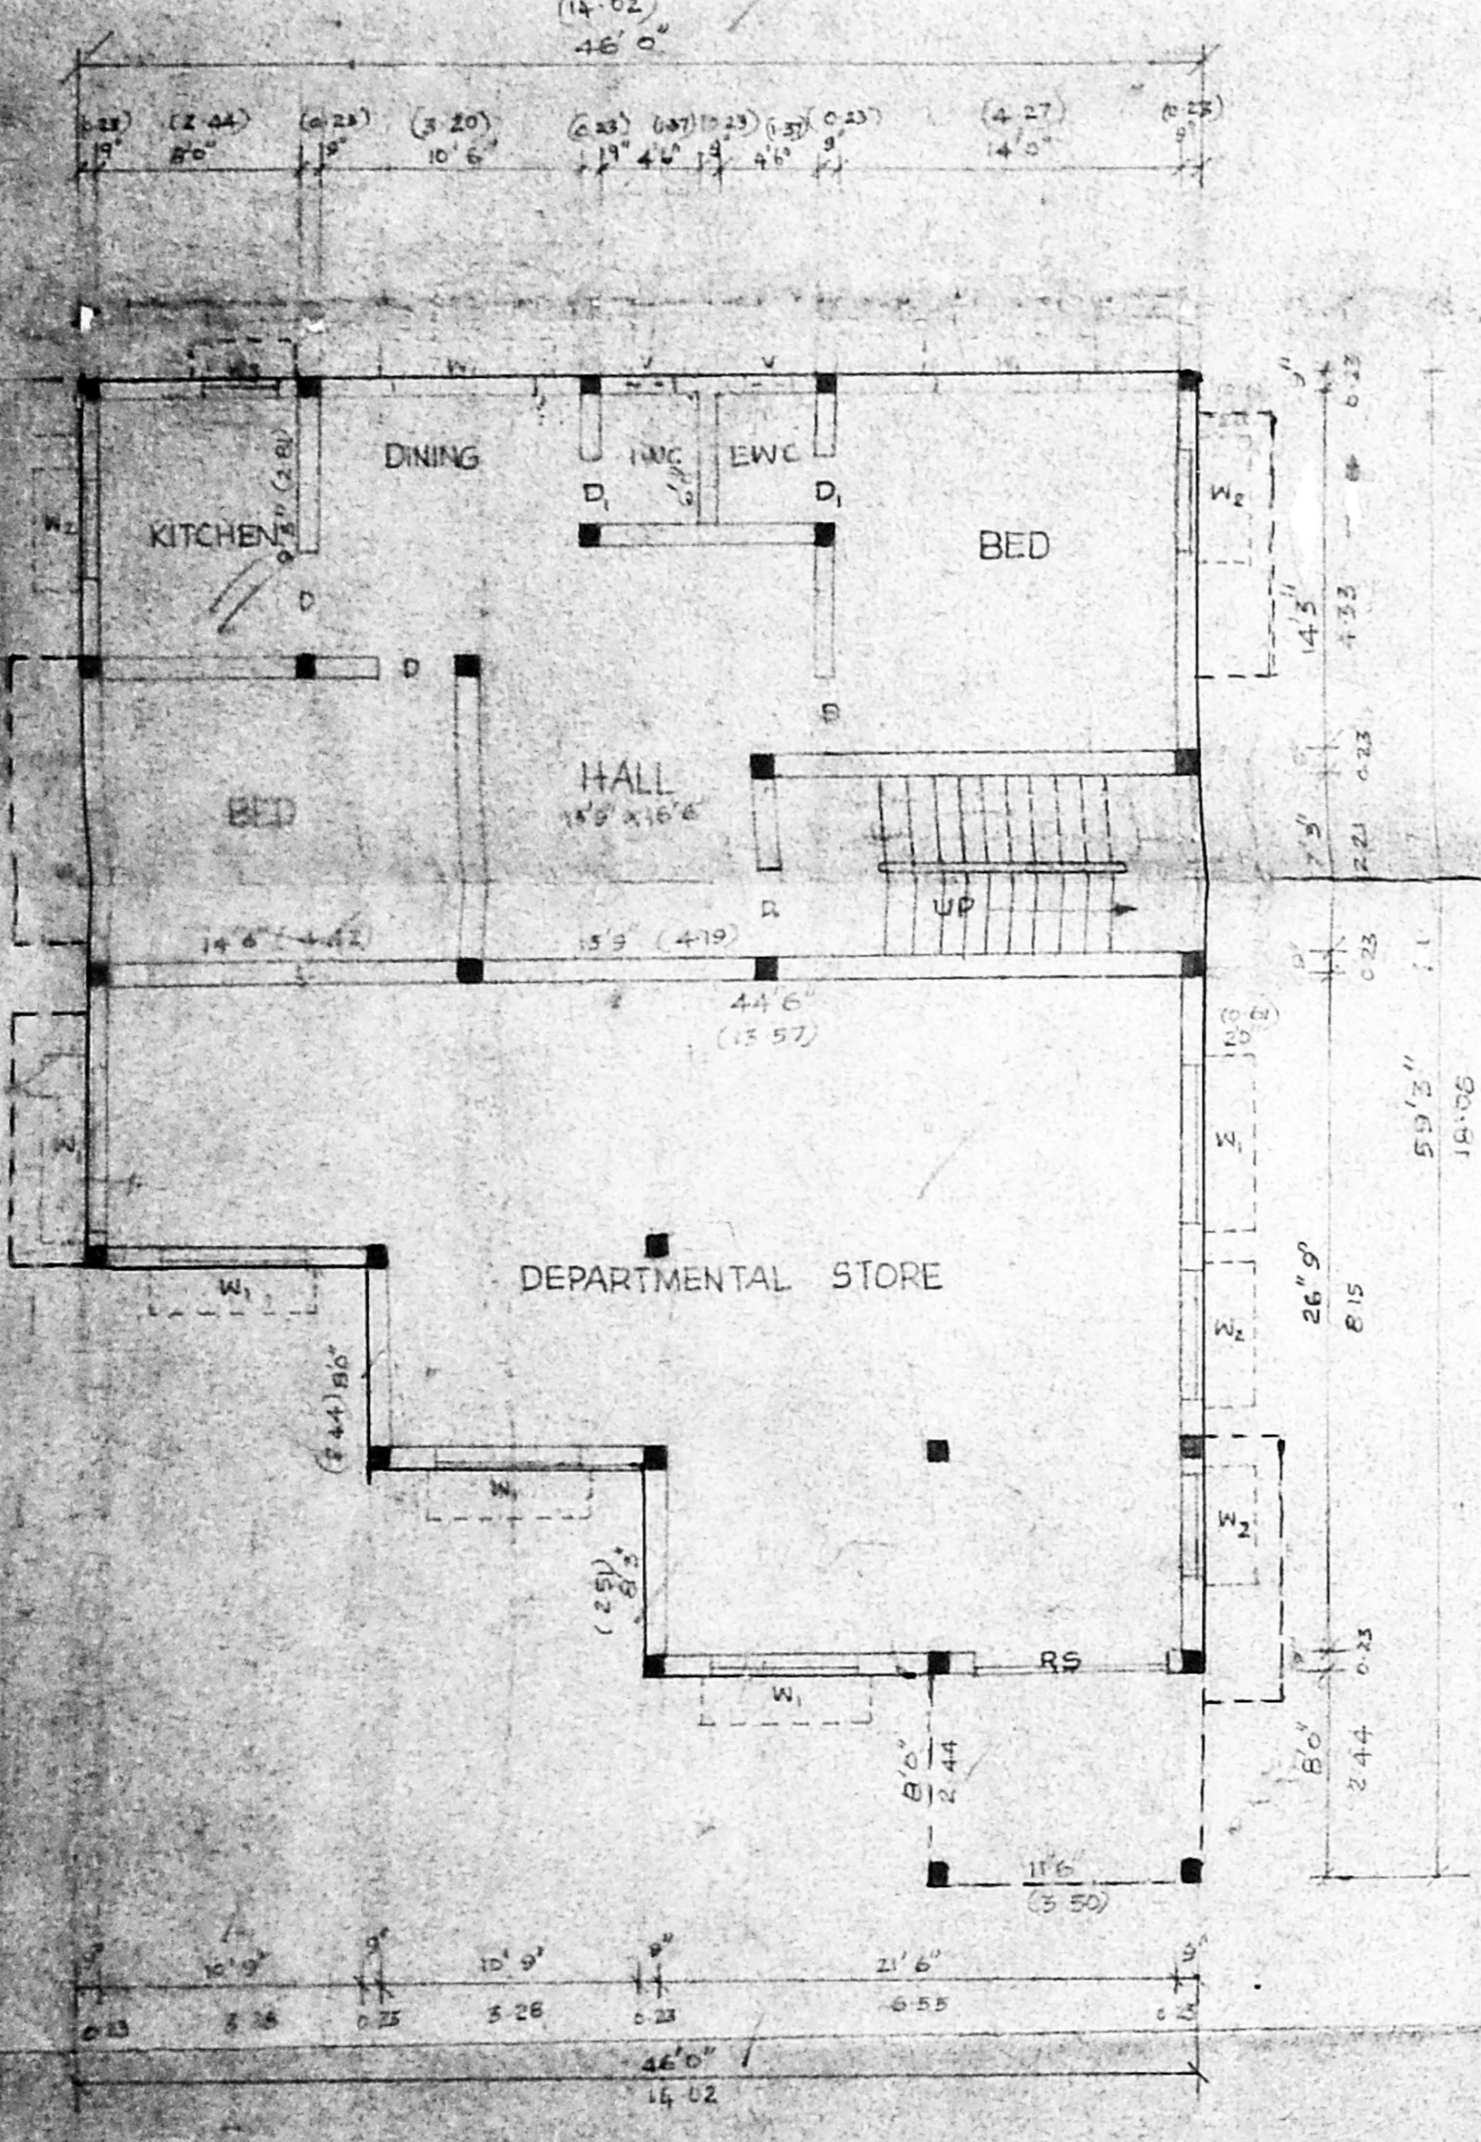


GROUND FLOOR PLAN

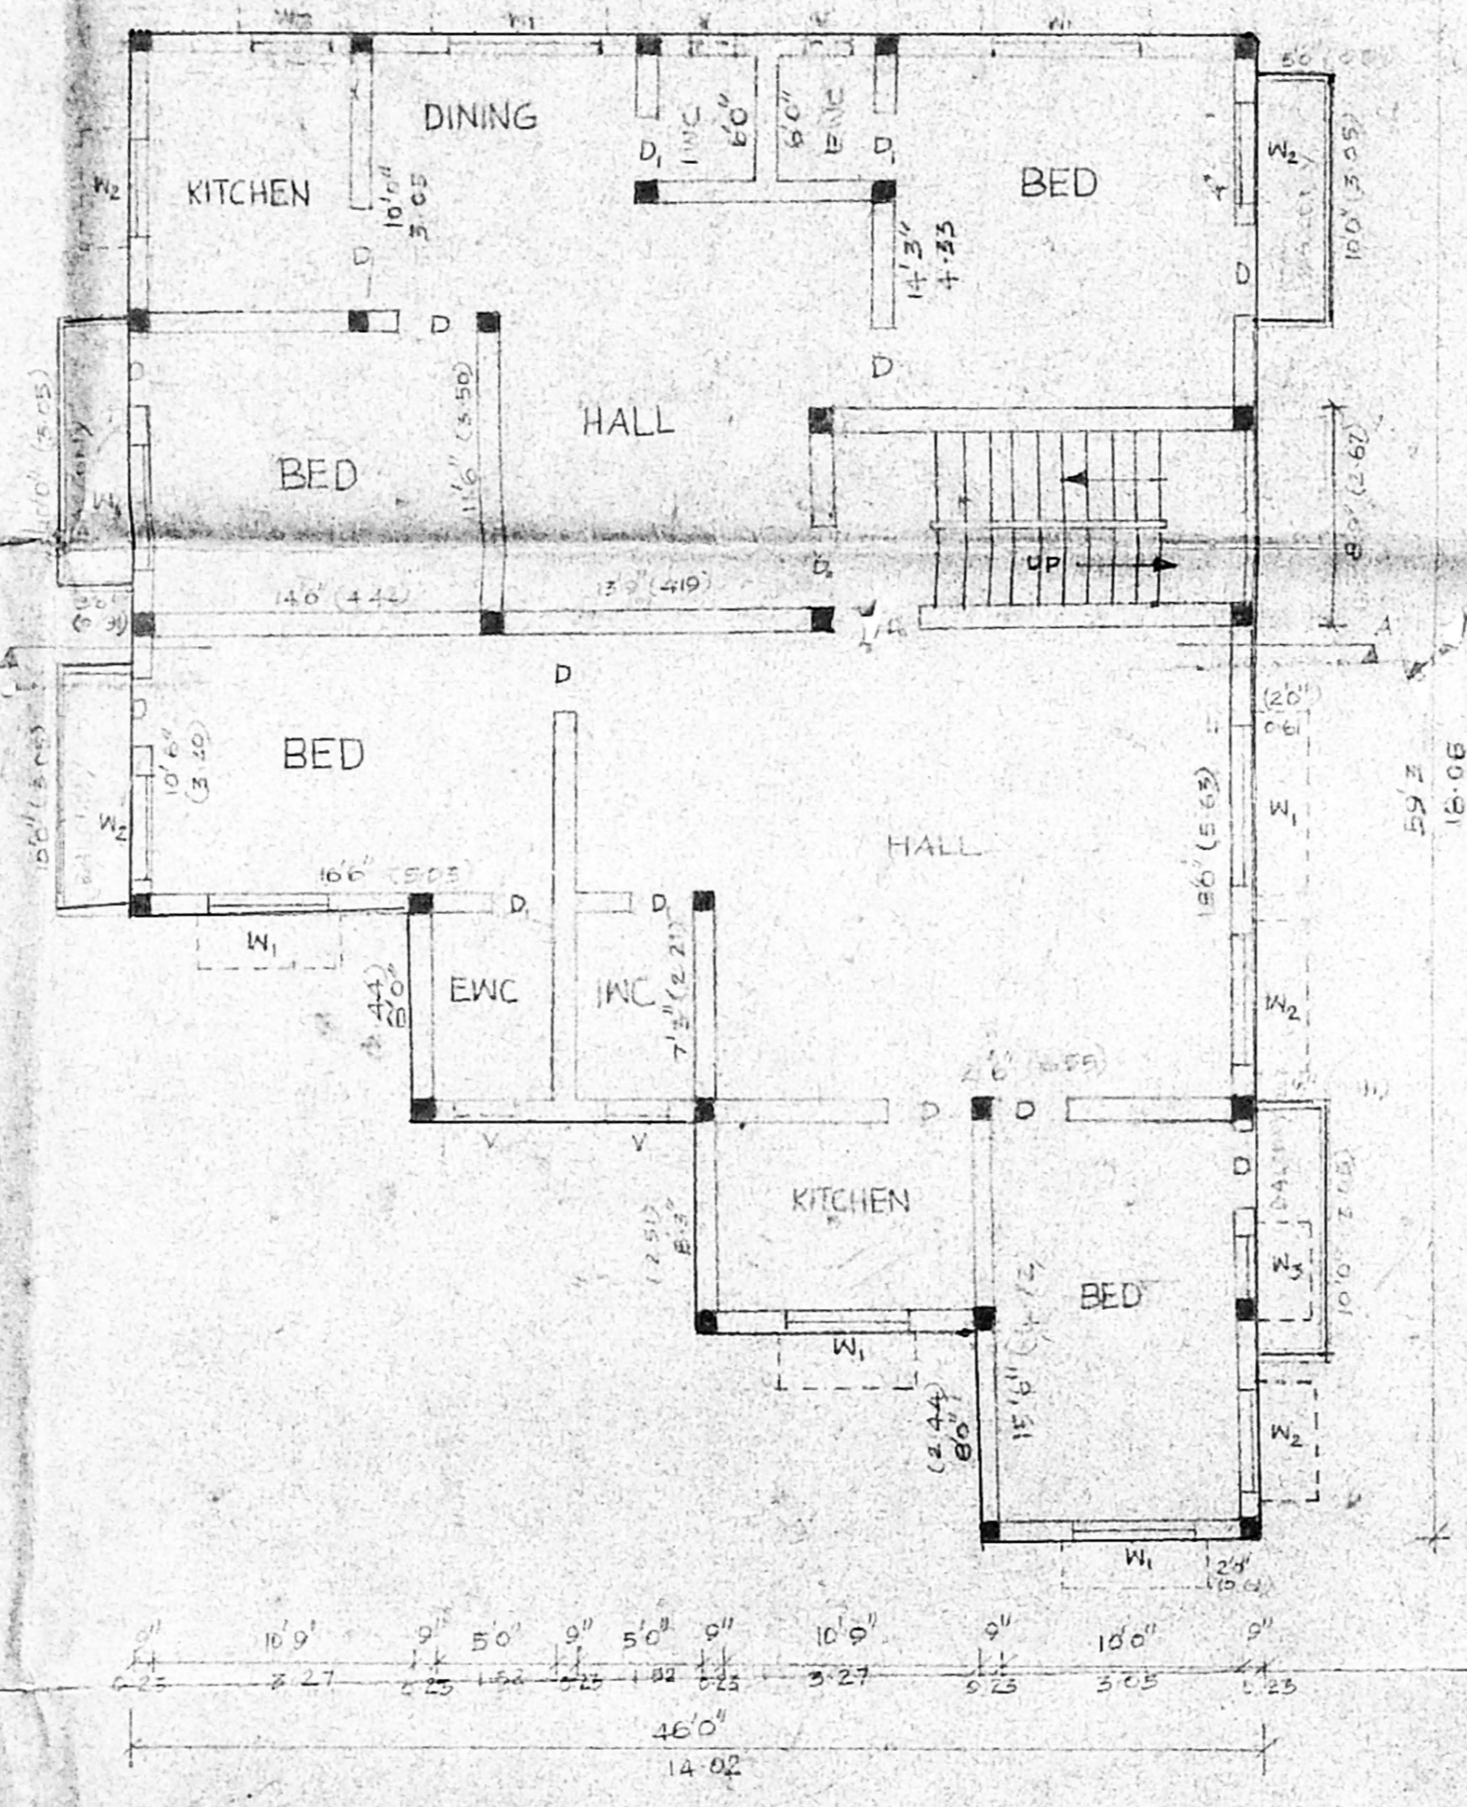

FIRST FLOOR PLAN

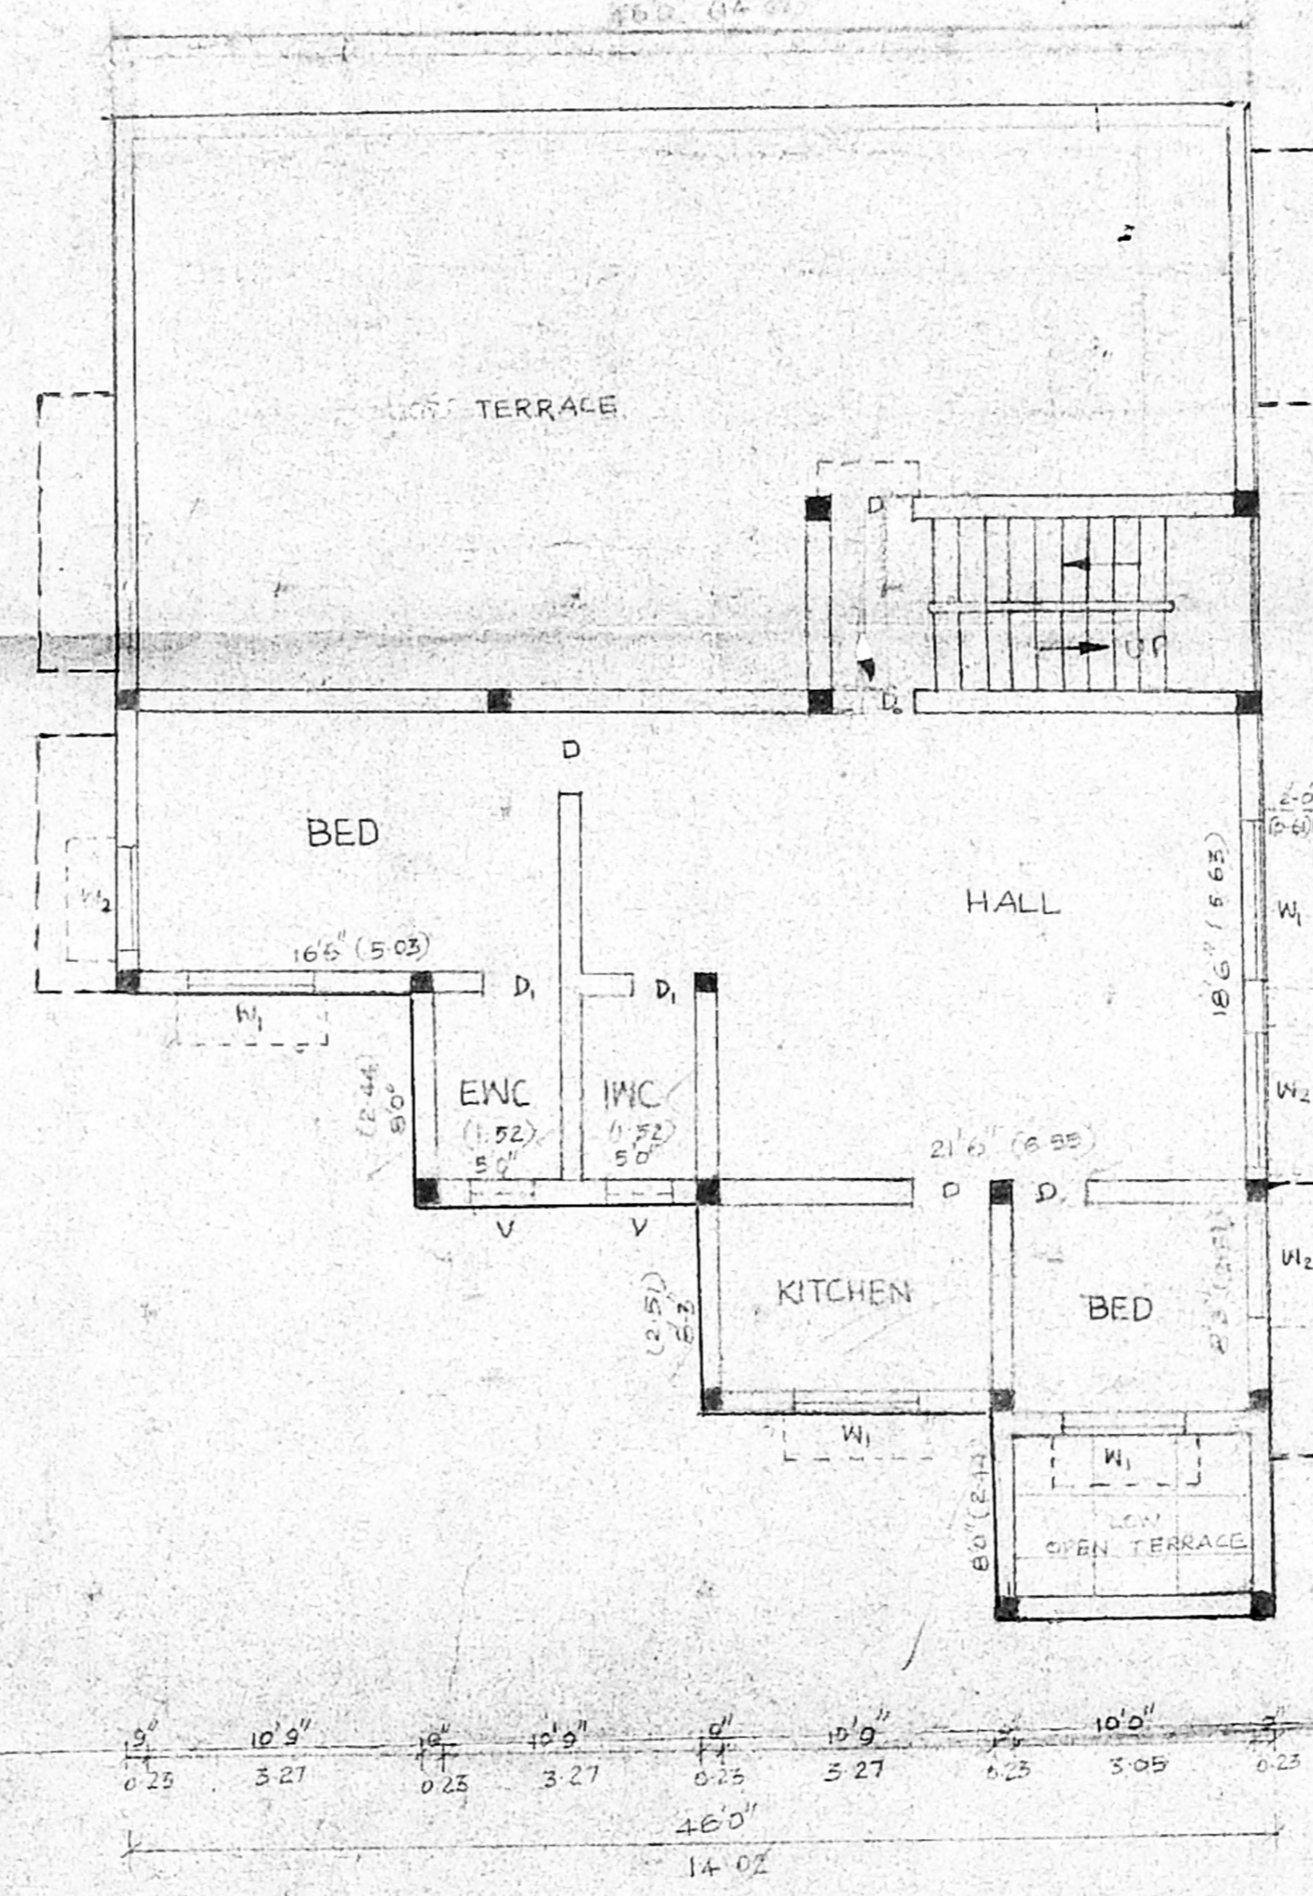

SECOND FLOOR PLAN

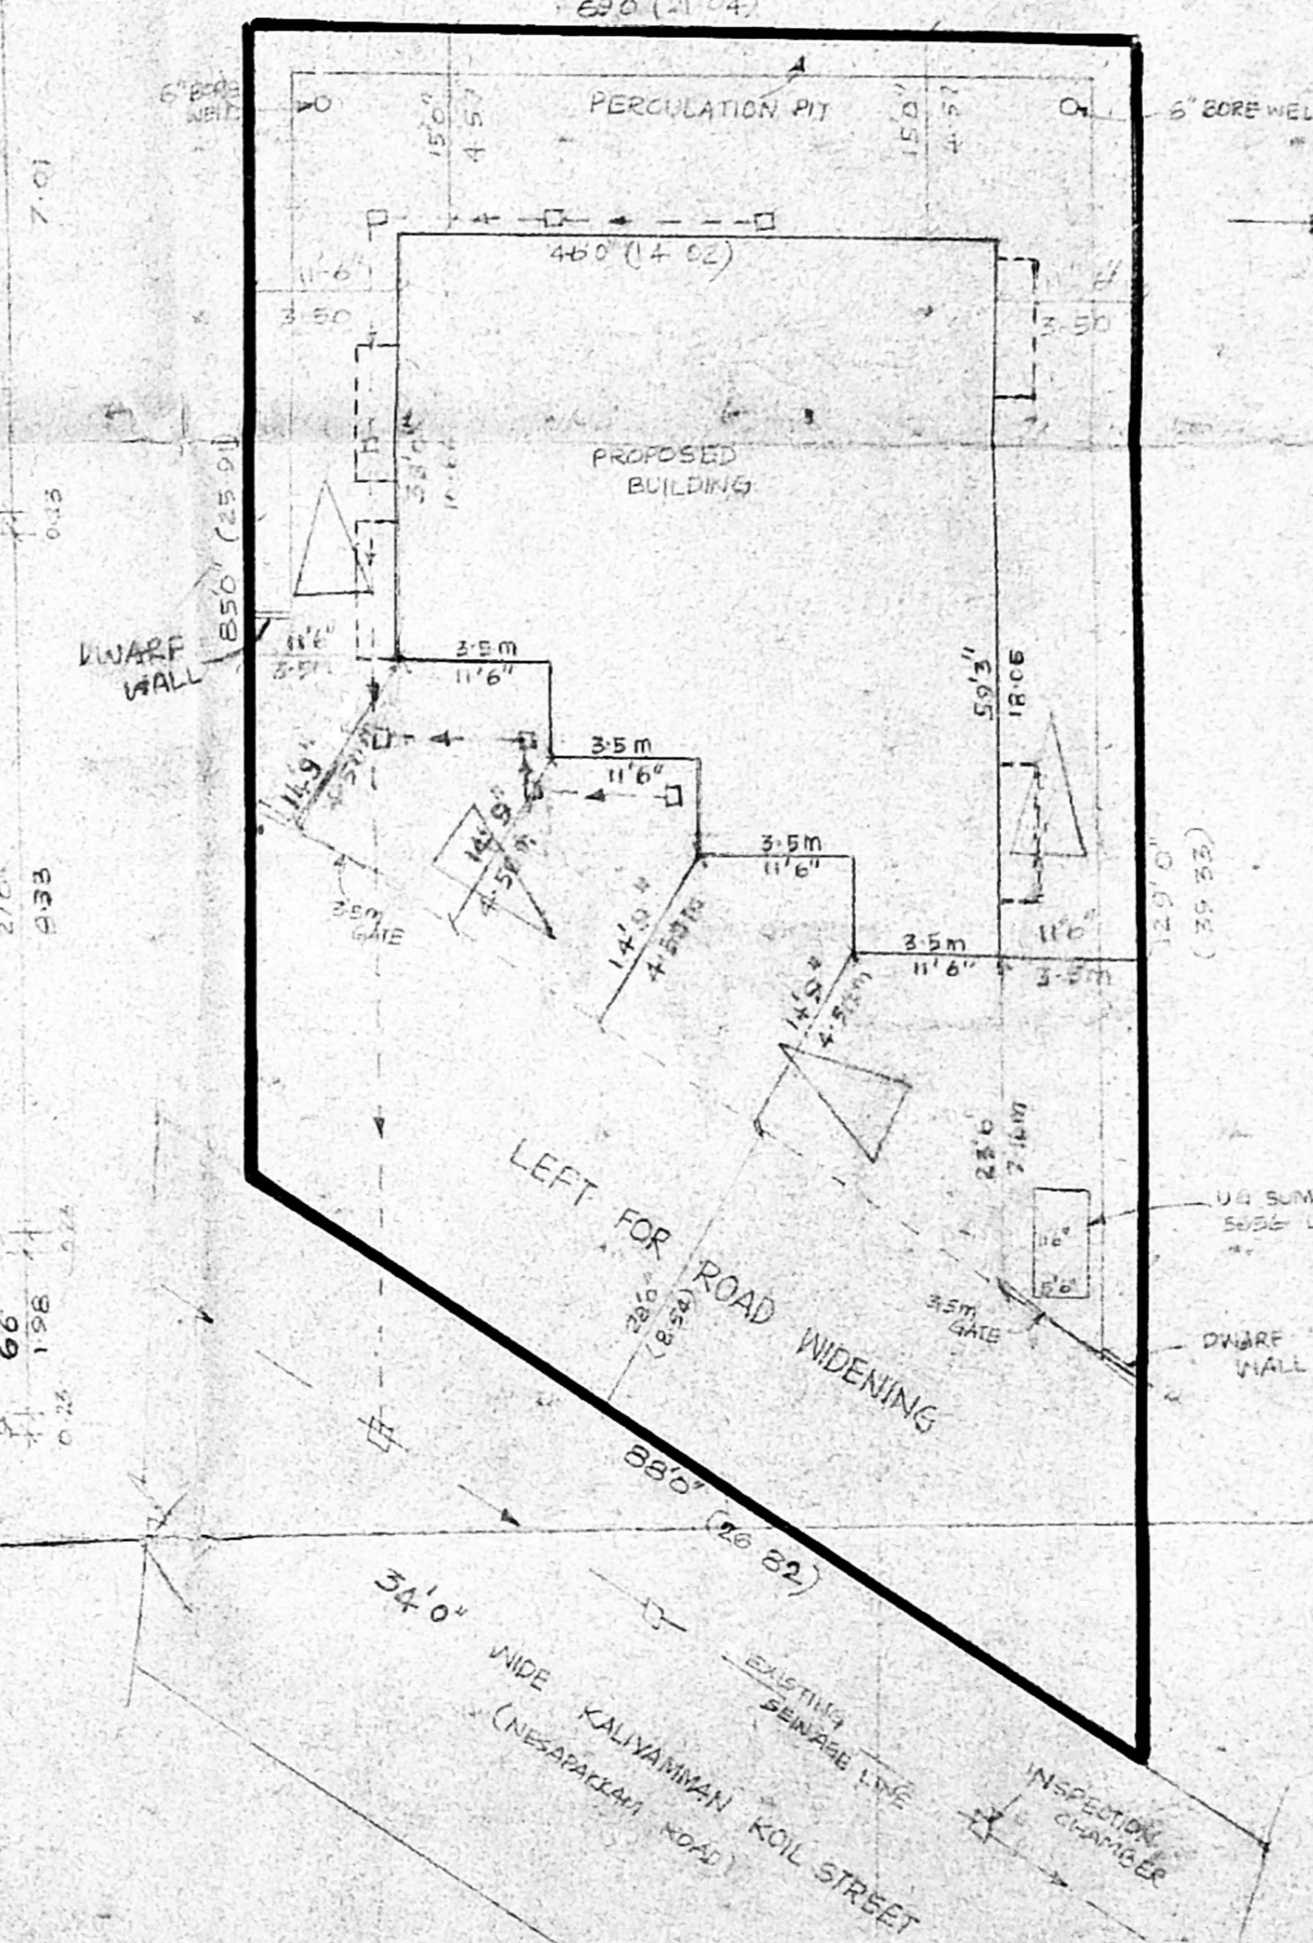

SITE PLAN

SCALE 1" = 16'