






CMDA (B) No. 1  
 C No. 131/1336/98  
 Asst. Surveyor  
 P. A.  
 A.P.  
 Both way road at 9/6

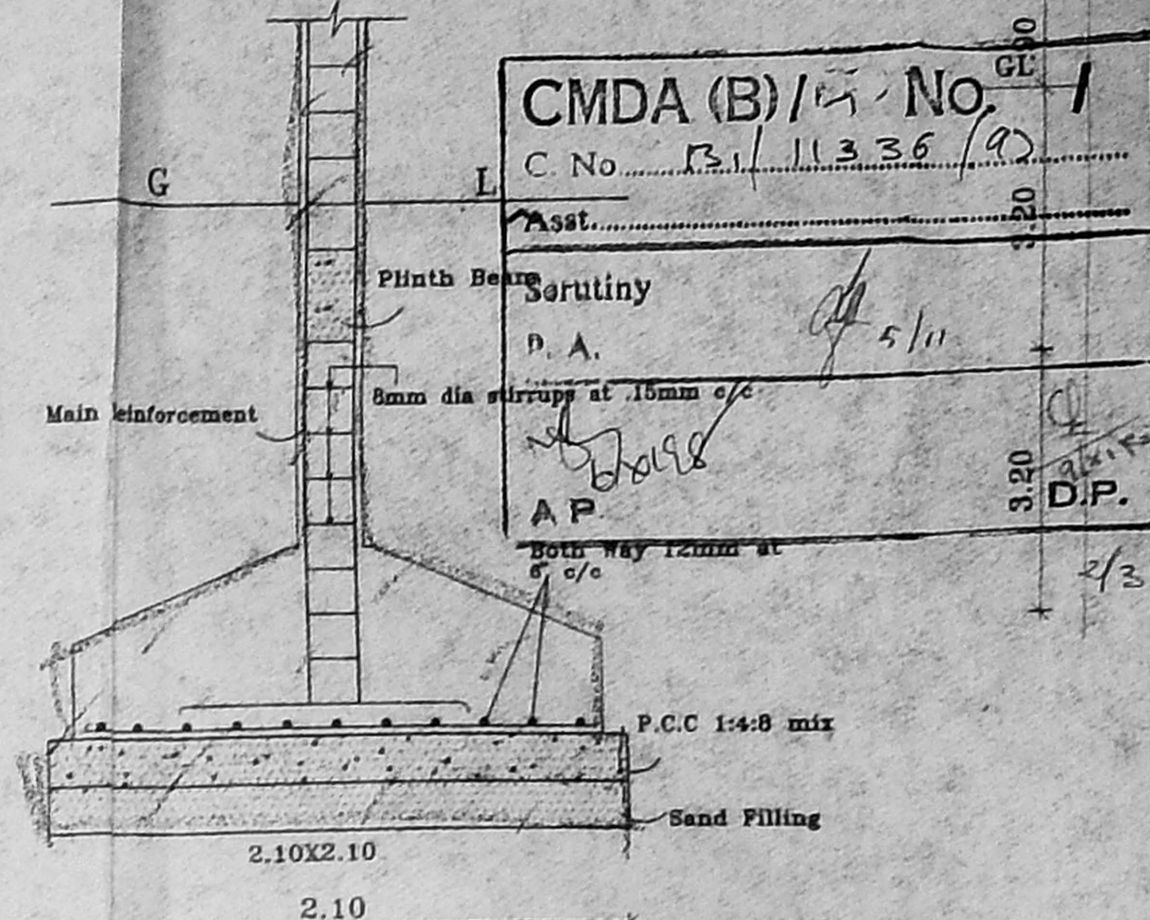


Column Foundation detail

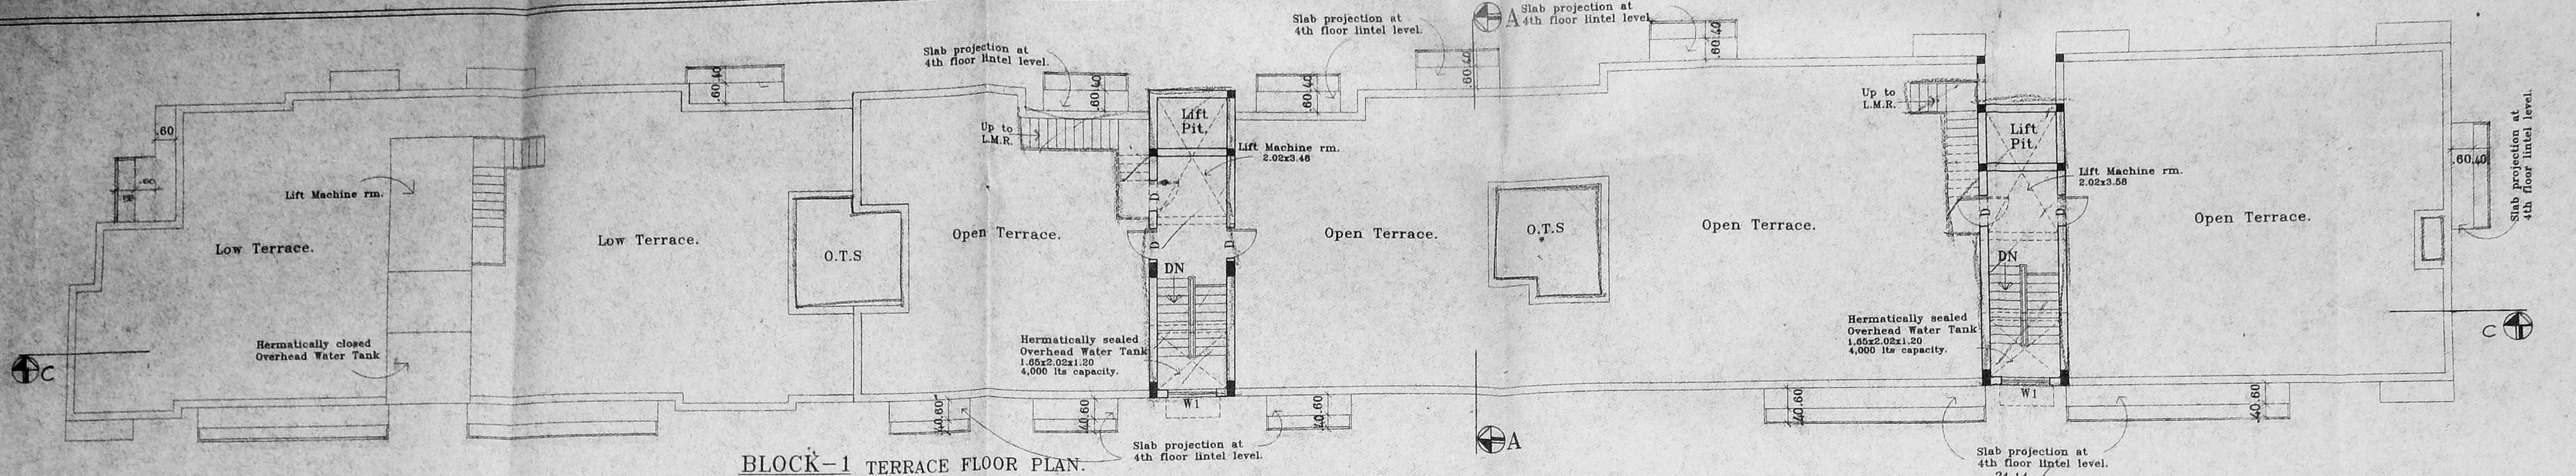


BLOCK-1 TERRACE FLOOR PLAN.

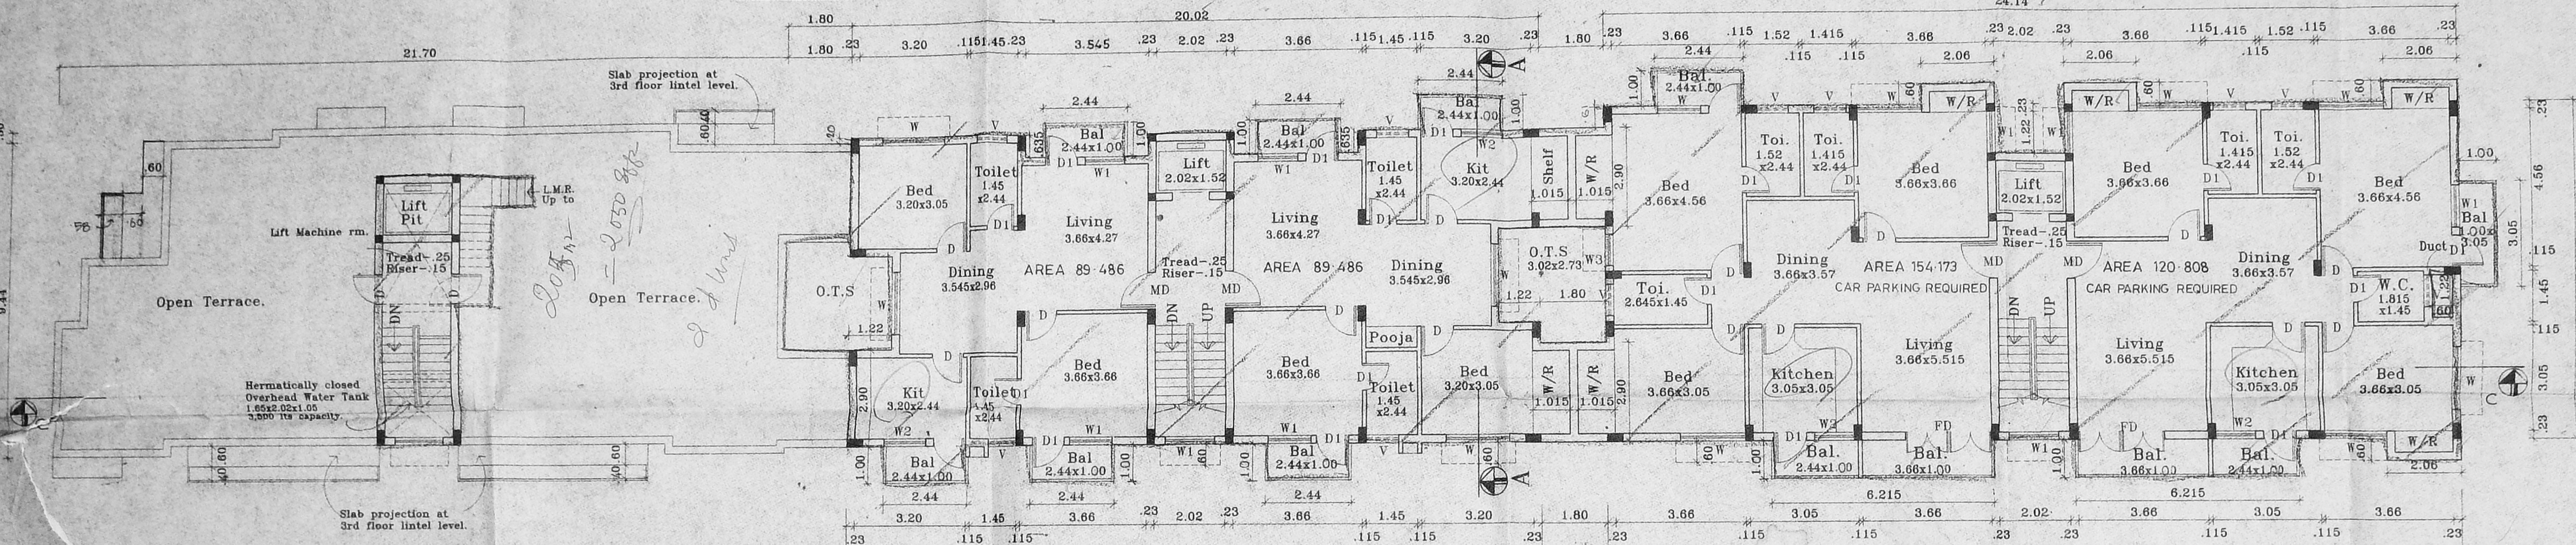

BLOCK-1 FOURTH FLOOR PLAN.

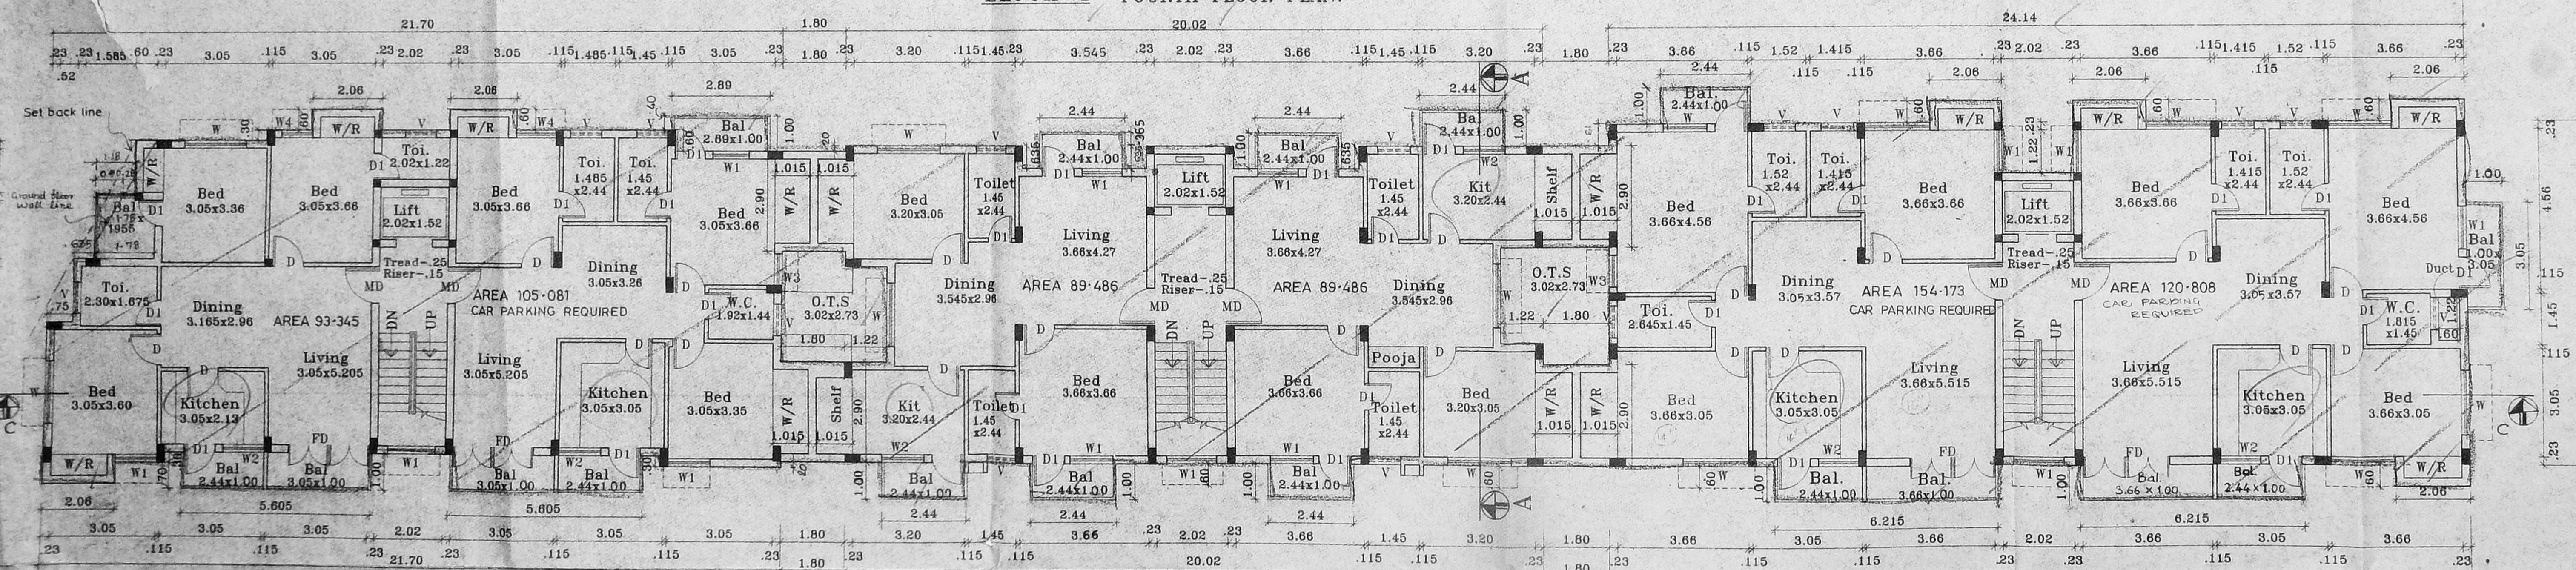

BLOCK-1 TYPICAL FLOOR PLAN (1st, 2nd, 3rd fl.)

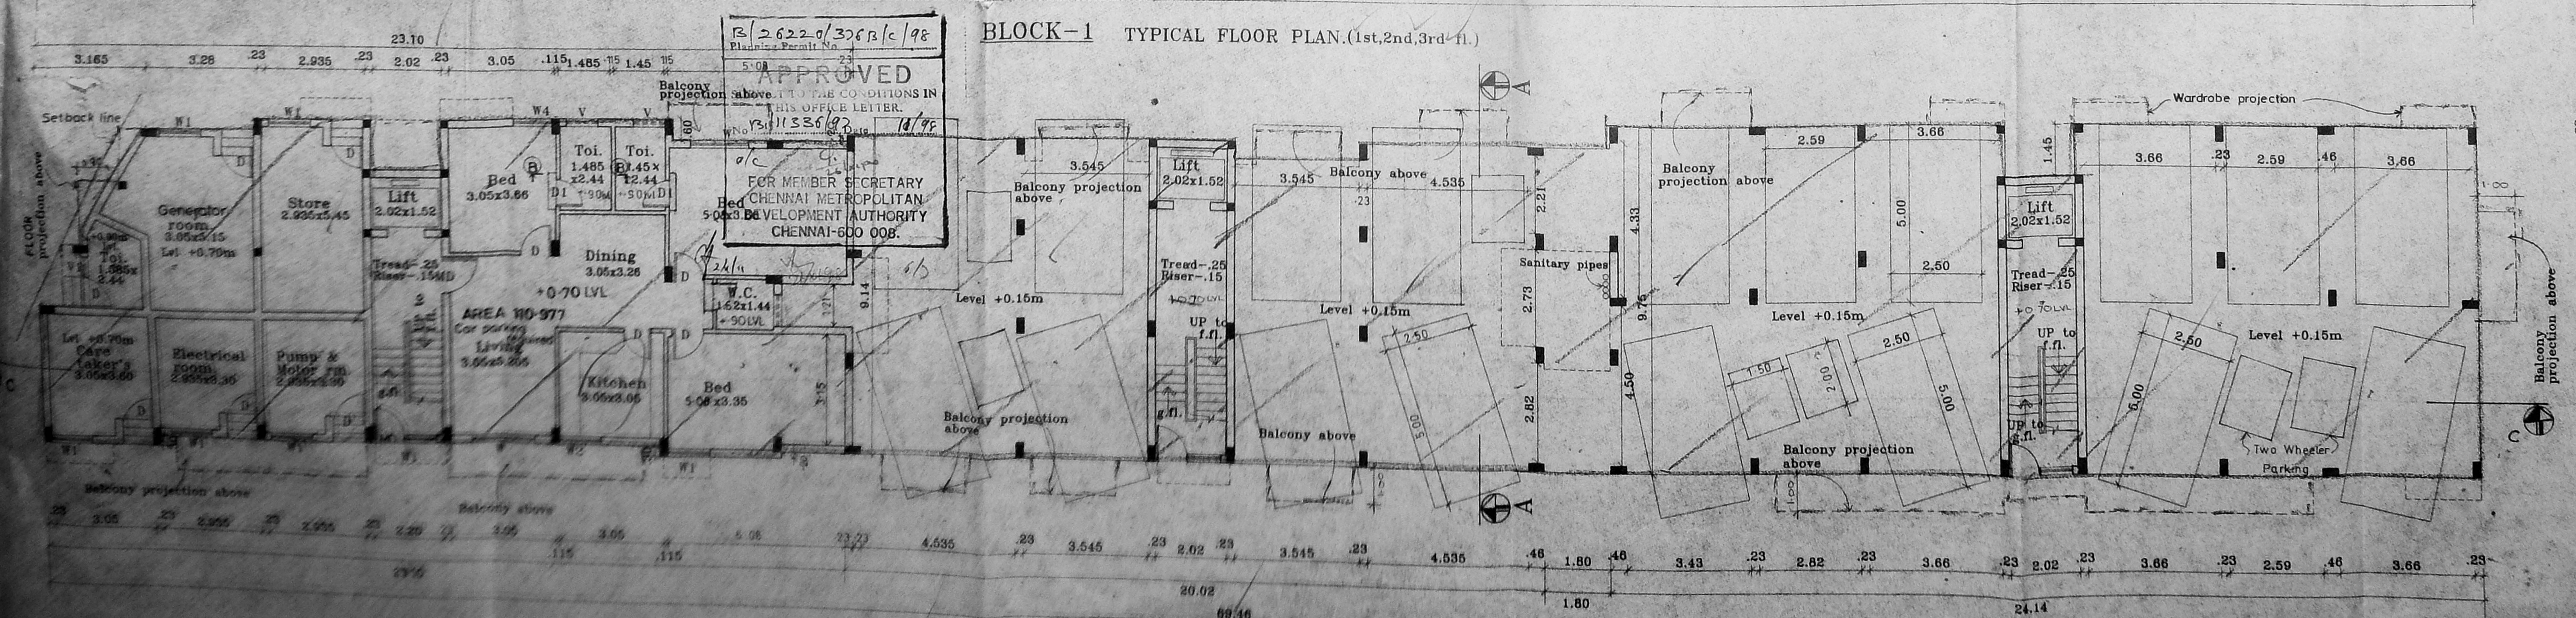

BLOCK-1 GROUND FLOOR PLAN.

Schedule of Joineries

MD	1.07 X 2.13	Panelled
D	.90 X 2.13	
D1	.76 X 2.13	
W	1.83 X 1.37	Glazed W
W1	1.22 X 1.37	
W2	1.22 X 1.07	
W3	0.76 X 1.37	
D/W	2.21 X 1.07	
V	0.90 X 0.60	Louvered
V1	0.60 X 0.60	

REGULARISATION PLAN  
 FOR THE BUILDING  
 AT DOOR NO.12-15  
 DR.GURUSAMY ROAD  
 CHETPET, CHENNAI-51

R.S.NO. : 375/37,375/36  
 375/35,375/4  
 375/38

BLOCK NO : 23  
 DIVISION : EGMORE.

All Dimensions are in Met  
 Scale : 1:100

Colour Index

Regularisation	
Boundary	
Road	
Water	
Sewer	

*P. Jayaraman*  
 (Power Agent.)

SIVA ANBARASAN  
 M Arch (U.S.A., England), A.I.T.A.  
 Regd Architect, C.A. No. 10788, P.A. No. 491  
 33, Bal FL, 43, Pambodi Rd, Egmore,  
 Chennai - 600 026, 3855388

Licensed Surveyor


Revised Plan  
Dt. 30/10/98

B/26220/376C/C/98  
Planning Permit No.

**APPROVED**  
SUBJECT TO THE CONDITIONS IN  
THIS OFFICE LETTER.

No. 157/11336/98 Date 18/98  
d/c

FOR MEMBER SECRETARY  
CHENNAI METROPOLITAN  
DEVELOPMENT AUTHORITY  
CHENNAI-600 008.

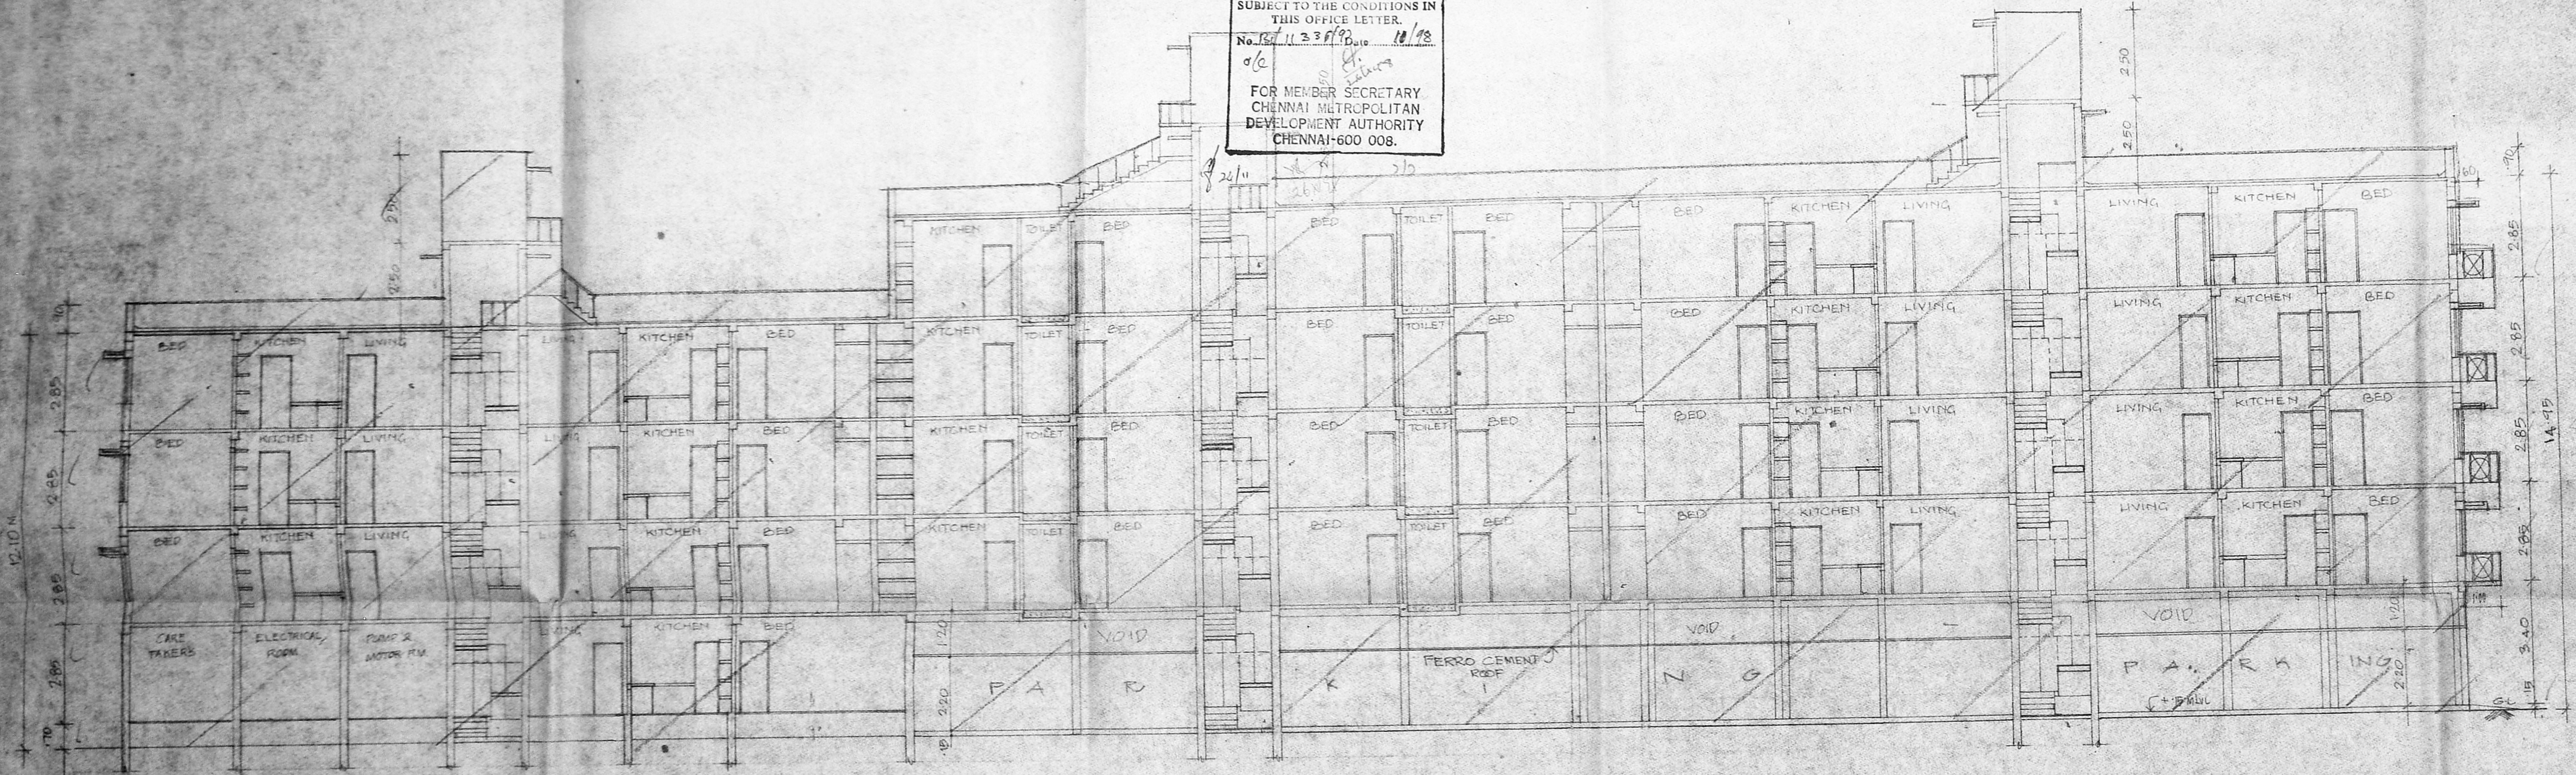

SECTION \_ CC

CMDA (B) / No. 1  
C. No. 131/11336/98  
Asst.  
Scrutiny  
P. A. *[Signature]*  
AP. *[Signature]* D.P. *[Signature]*

REGULARISATION PLAN  
FOR THE BUILDING  
AT DOOR NO. 12-15  
DR. GURUSAMY ROAD  
CHETPET CHENNAI.

R.S. NO. : 375/37,375/36,  
: 375/35,375/38,  
375/A.  
BLOCK NO. : 23  
DIVISION : EGMORE

All Dimensions are in Met.  
Scale : 1:00

Colour Index  
Regularisation *[Shaded Box]*

*[Signature]*  
(Power Agent)

*[Signature]*  
SIVA ANBARASAN  
M. Arch (U.S.A., England, A.I.A.)  
Regd. Architect C.A. No. 10769 P.A. No. 131  
3rd Fl. 43, Park Road, Egmore,  
Chennai - 600 002

Licensed Surveyor