




SECOND FLOOR PLAN

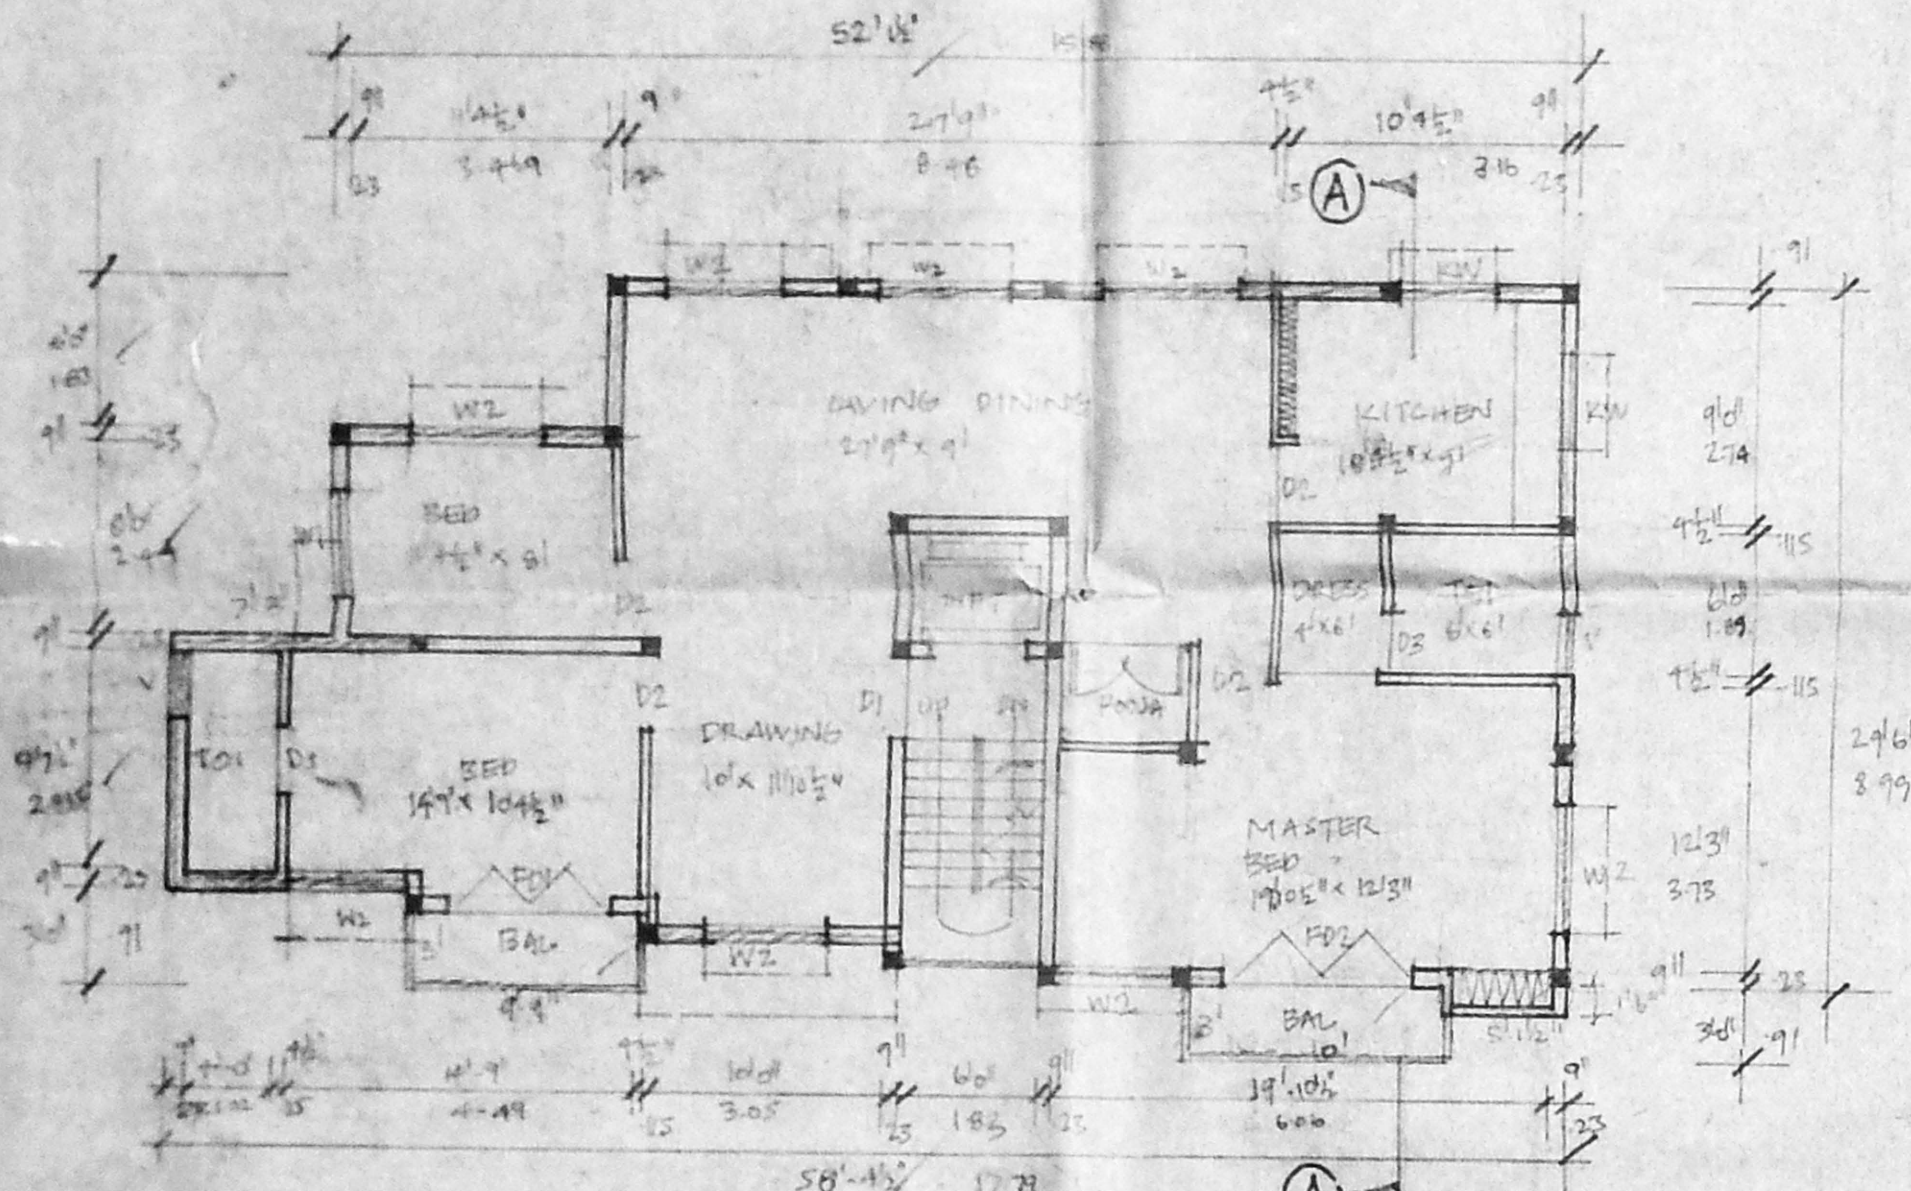


FIRST FLOOR PLAN

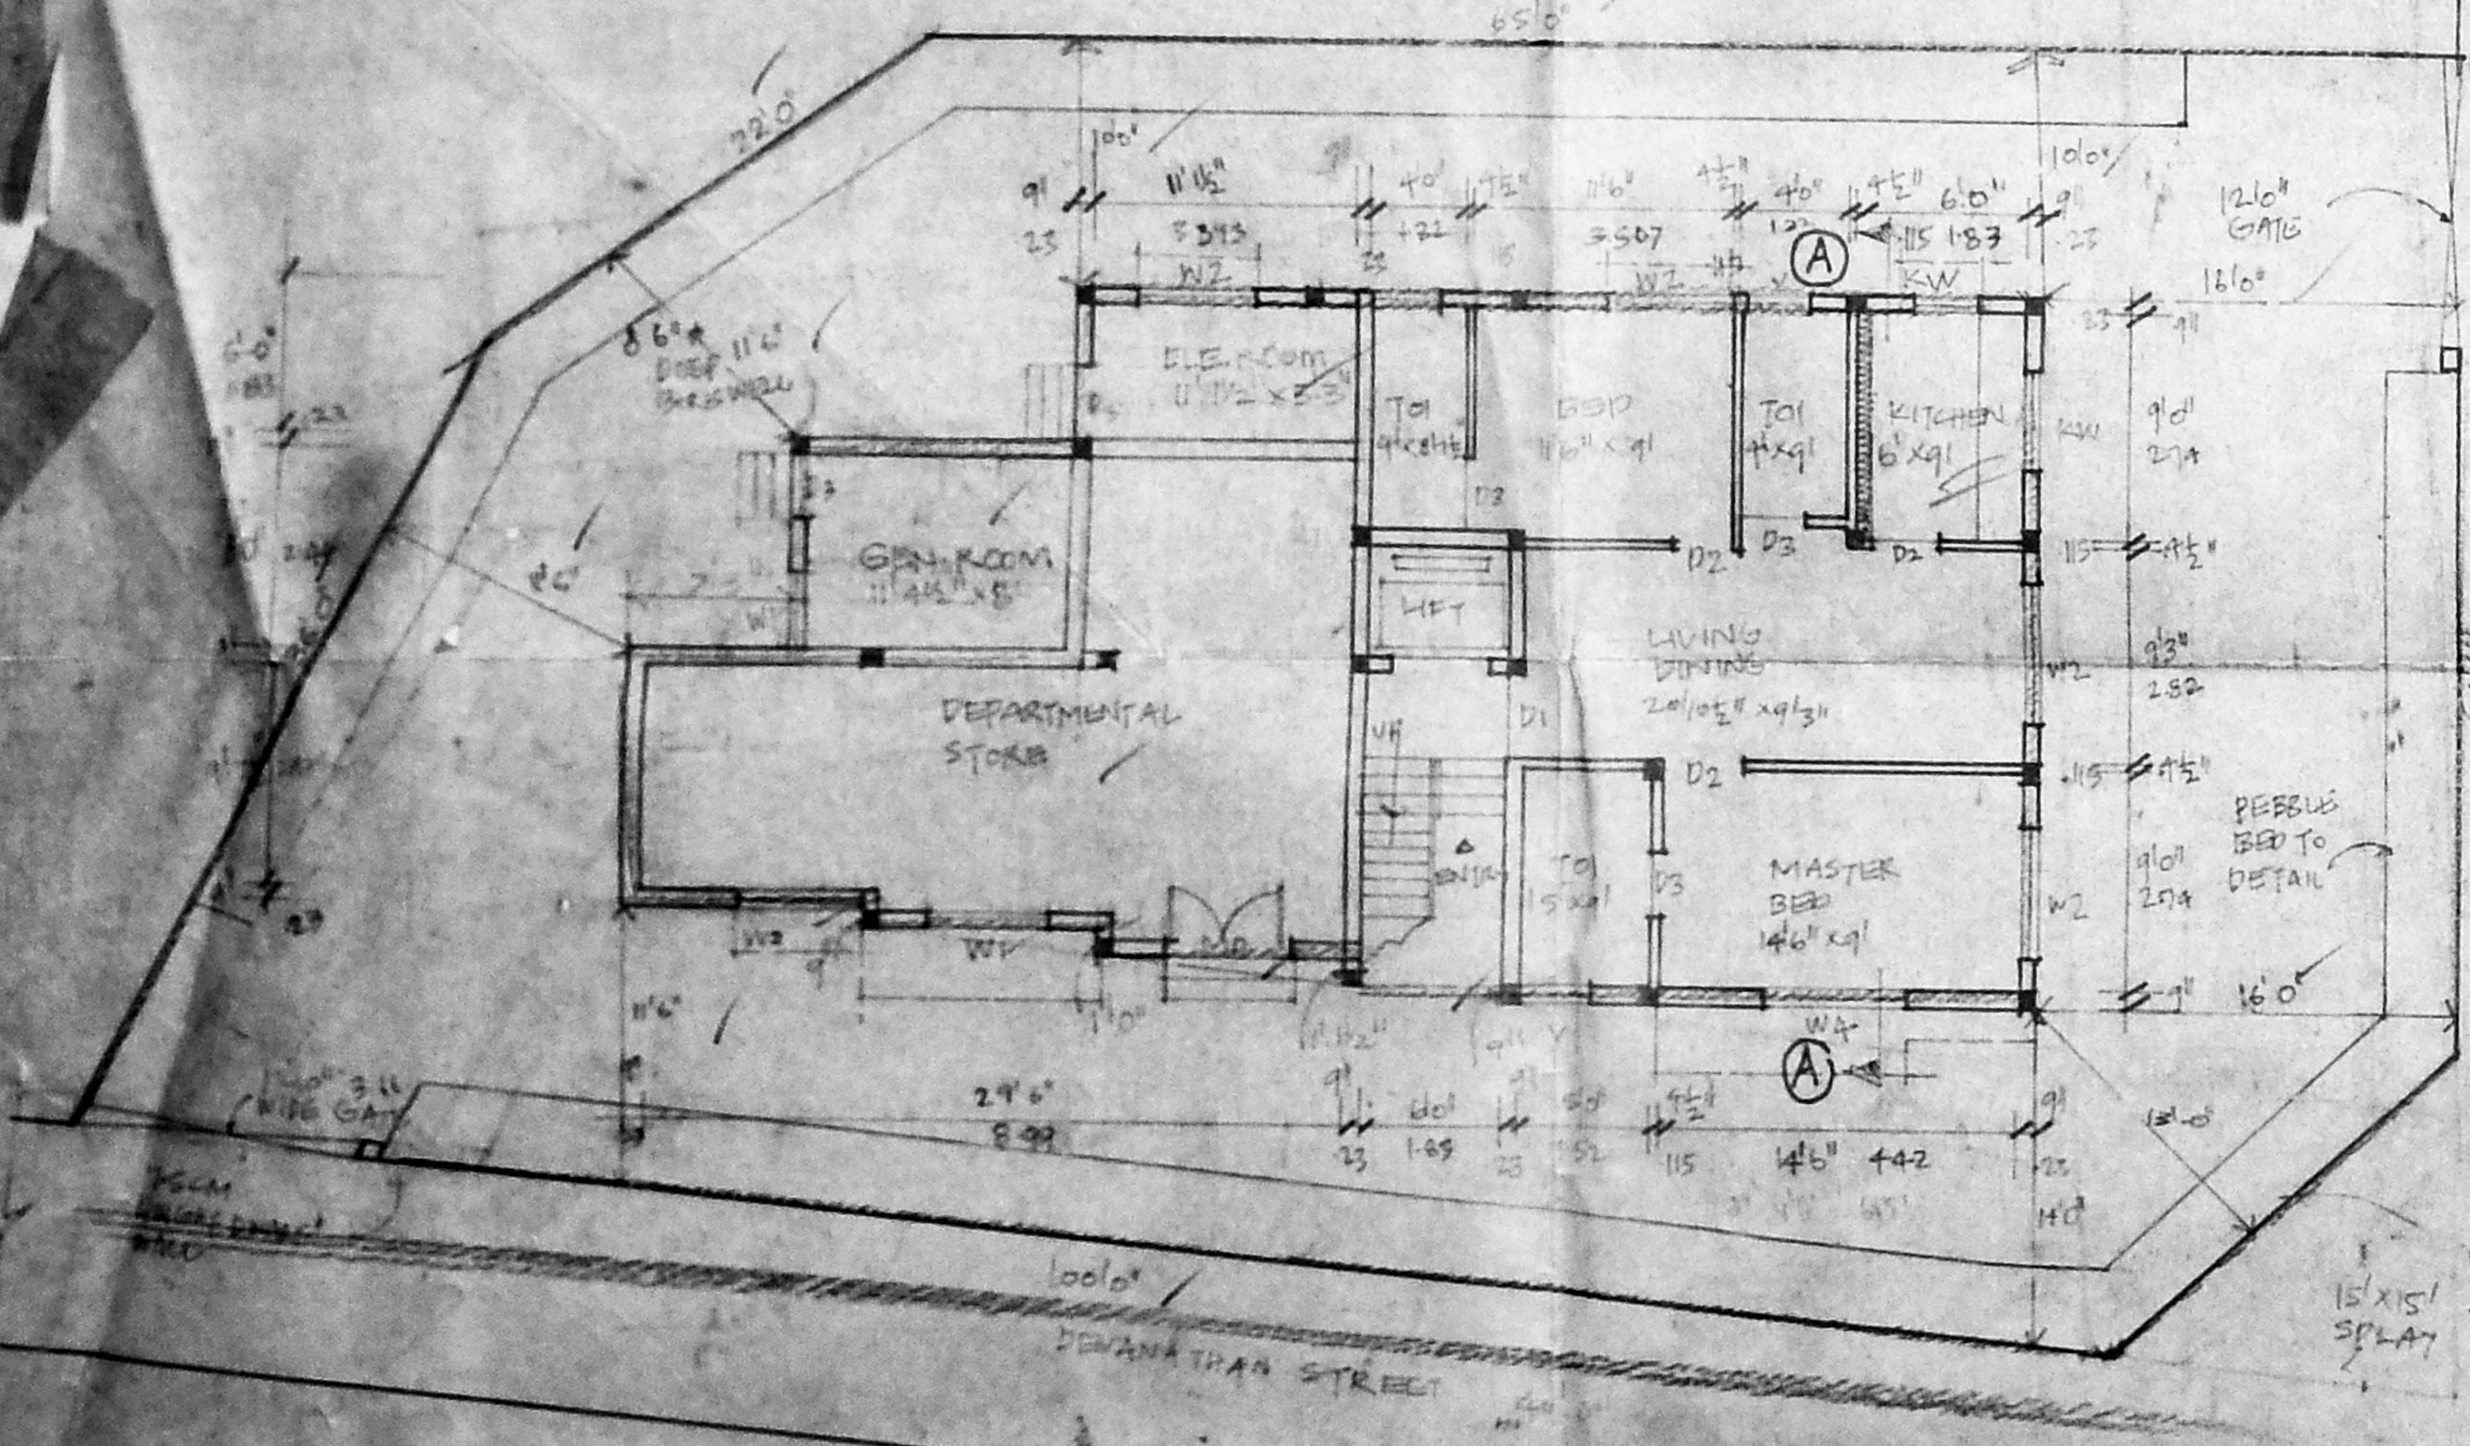


GROUND FLOOR PLAN CUM SITE PLAN

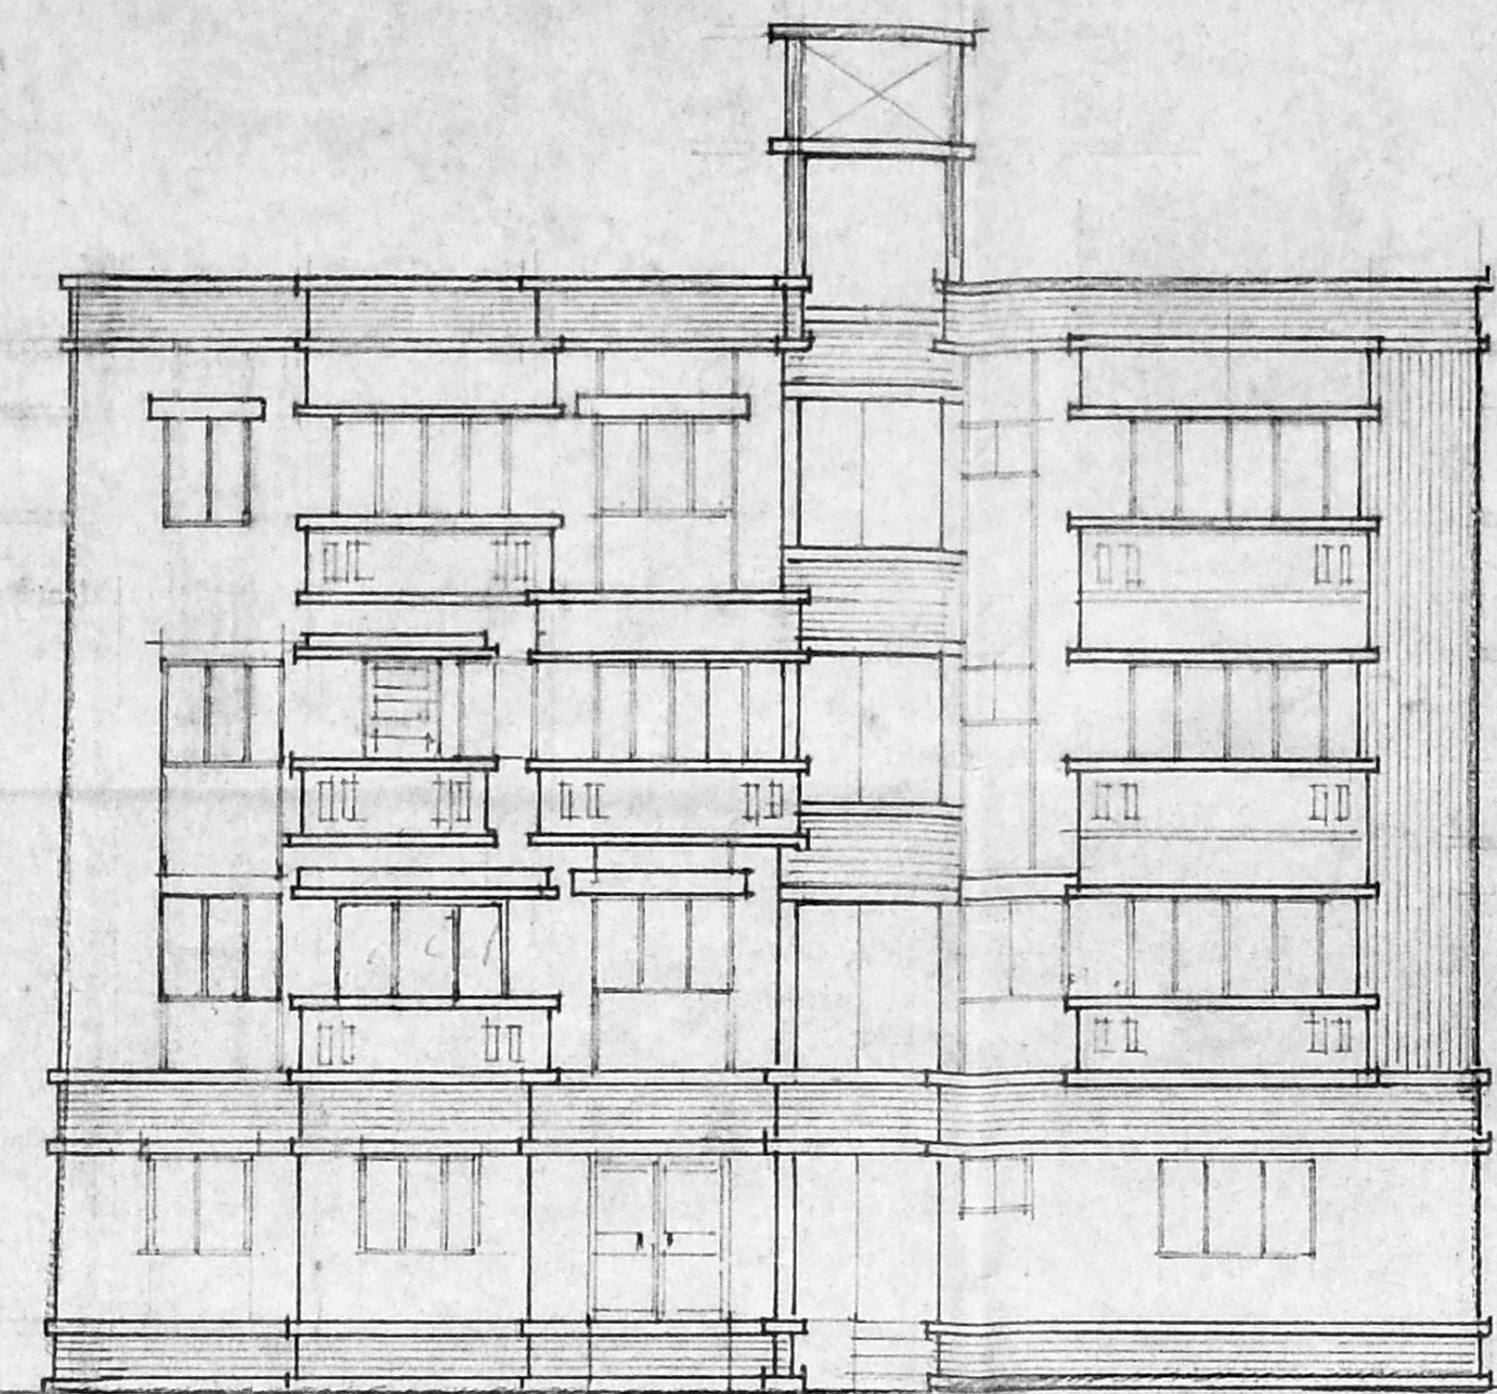


FRONT ELEVATION

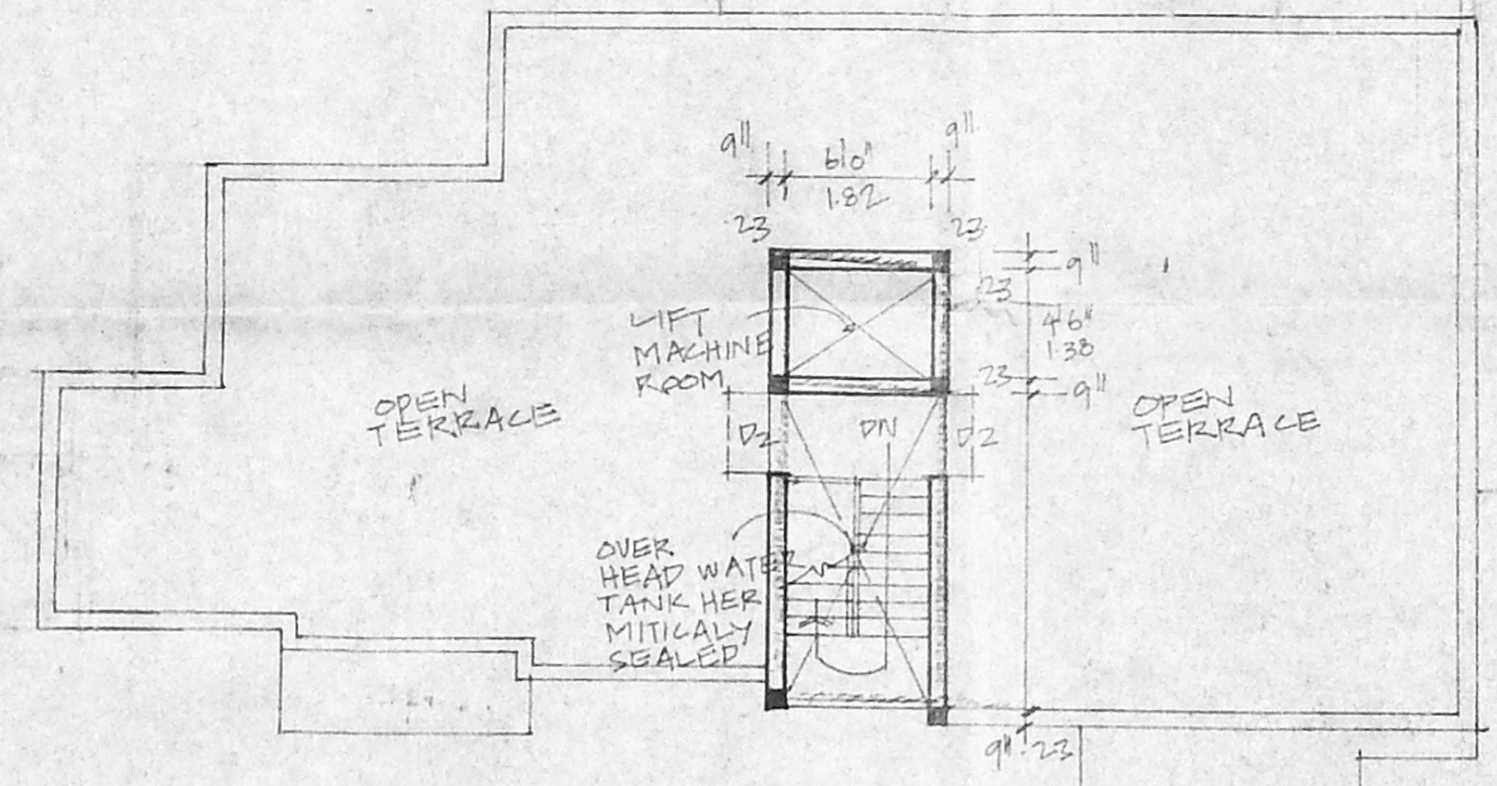


TERRACE PLAN

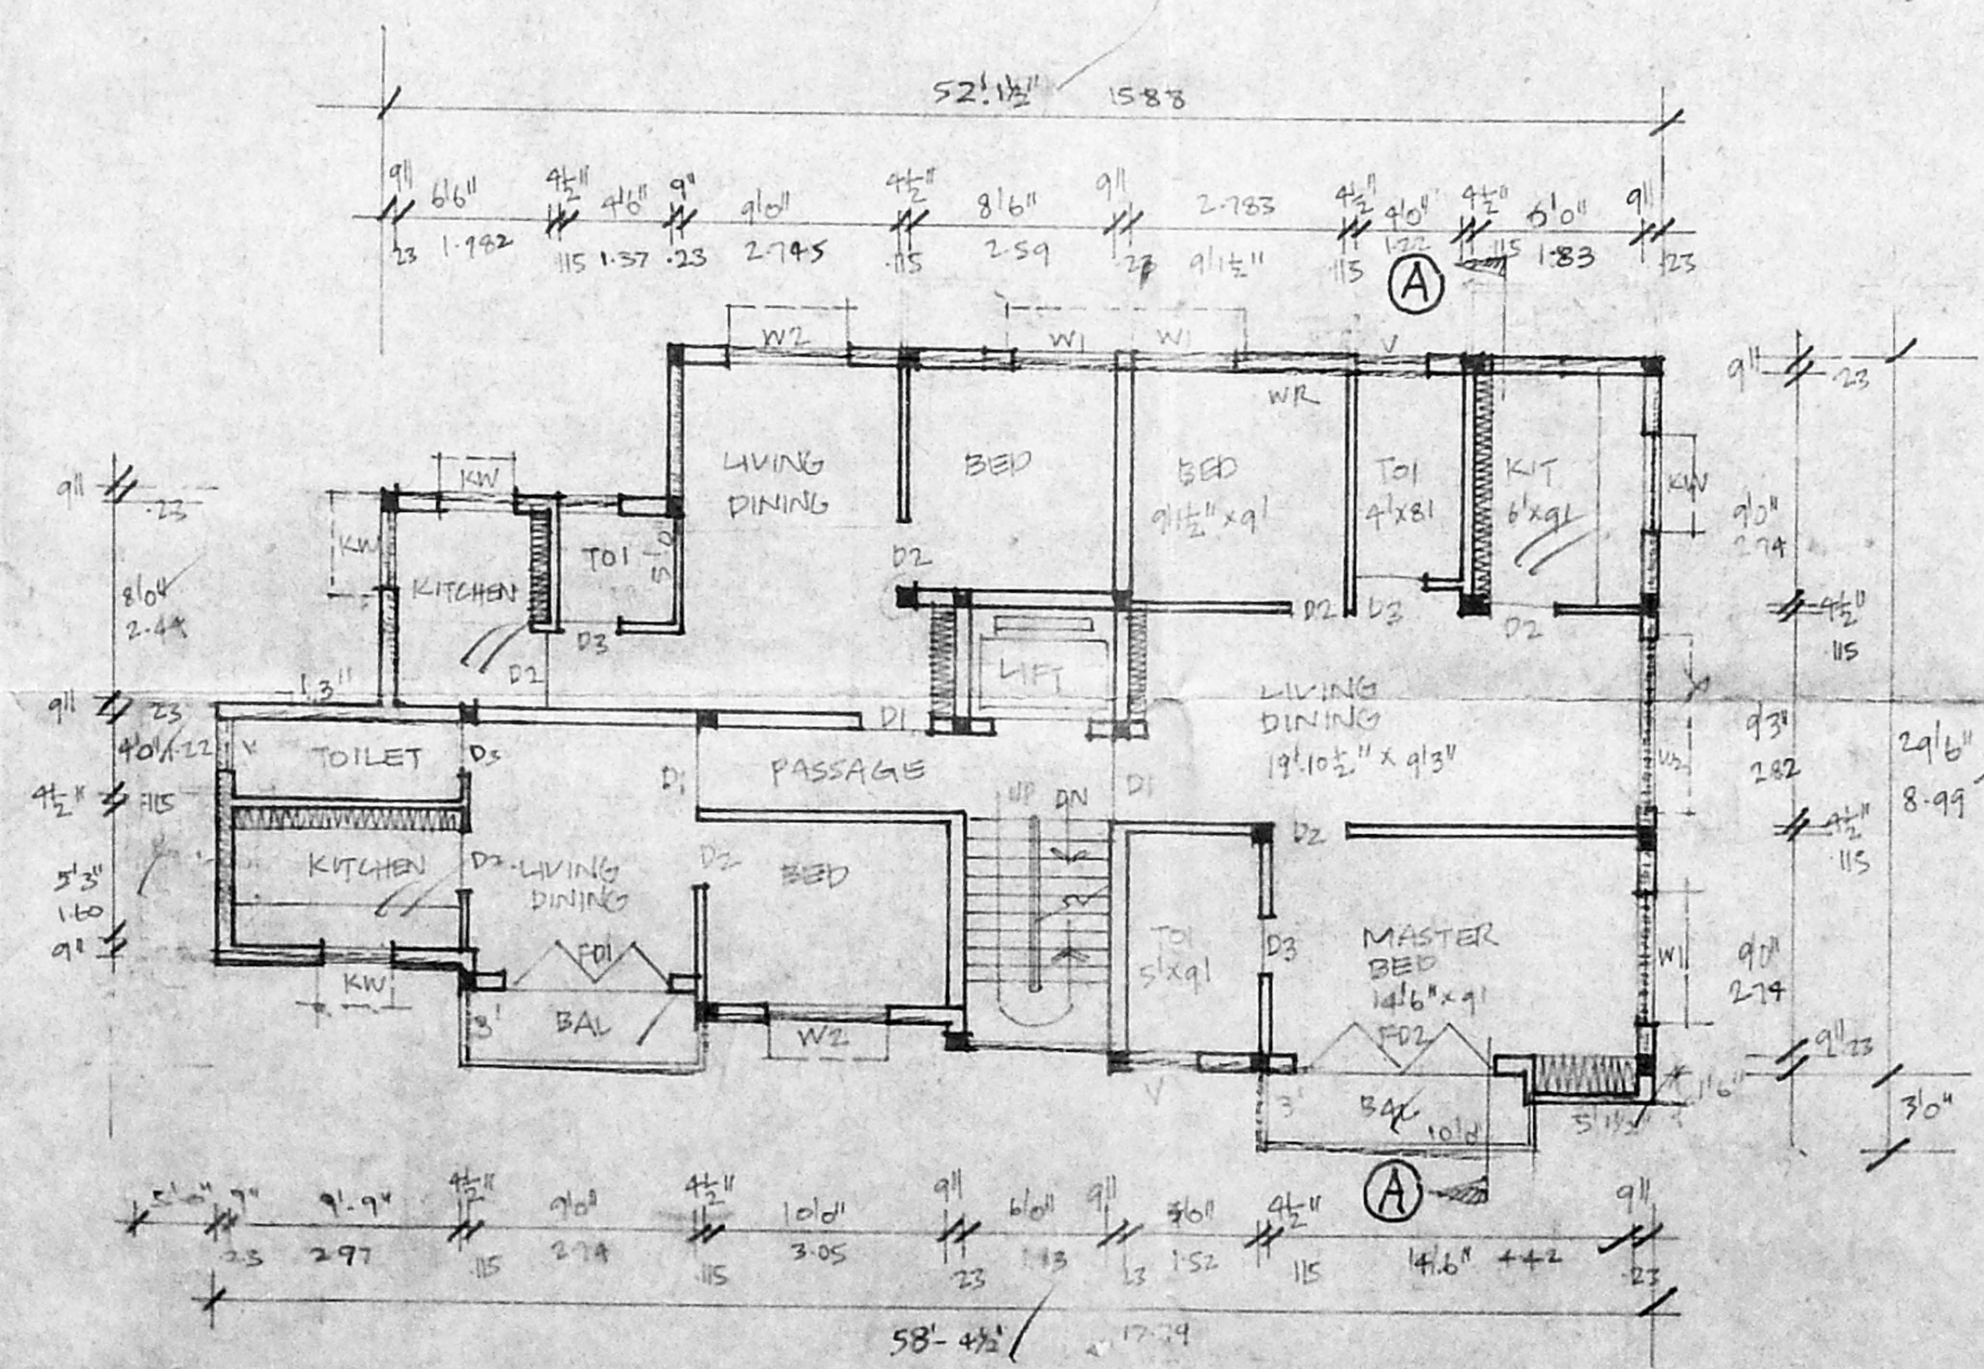


THIRD FLOOR PLAN

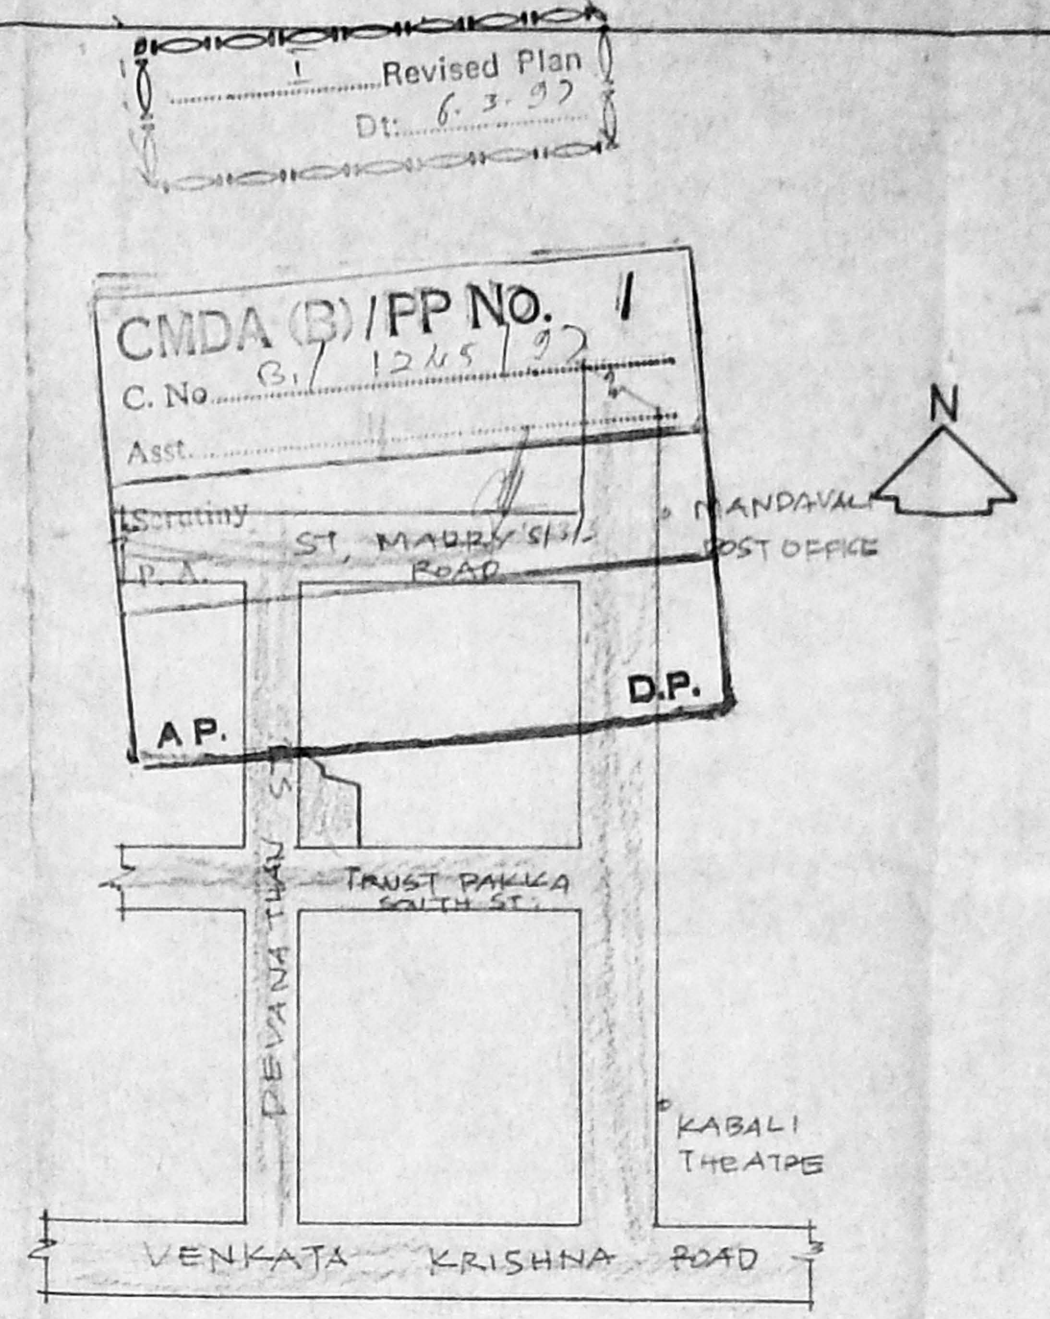

KEY PLAN (NOT TO SCALE)

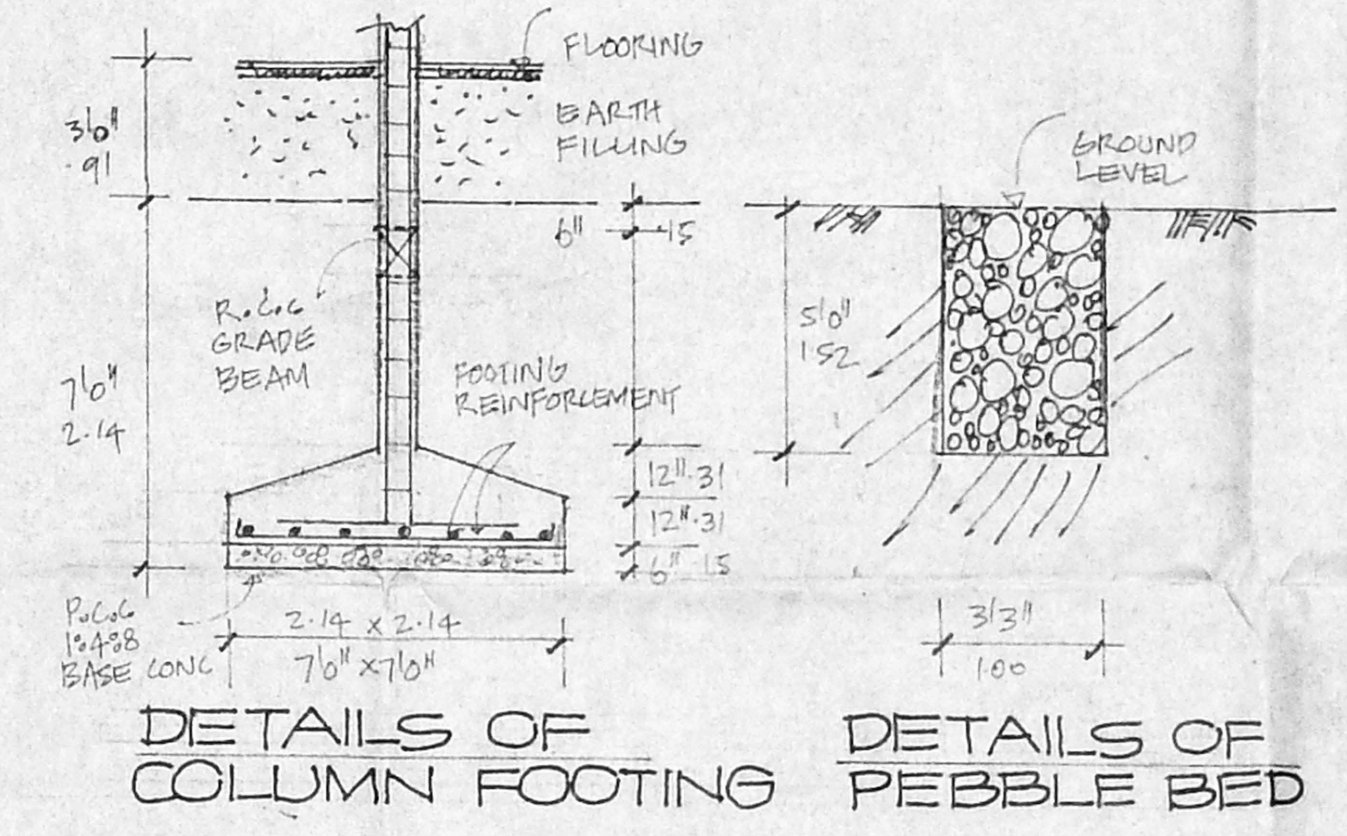

DETAILS OF COLUMN FOOTING  
DETAILS OF PEBBLE BED

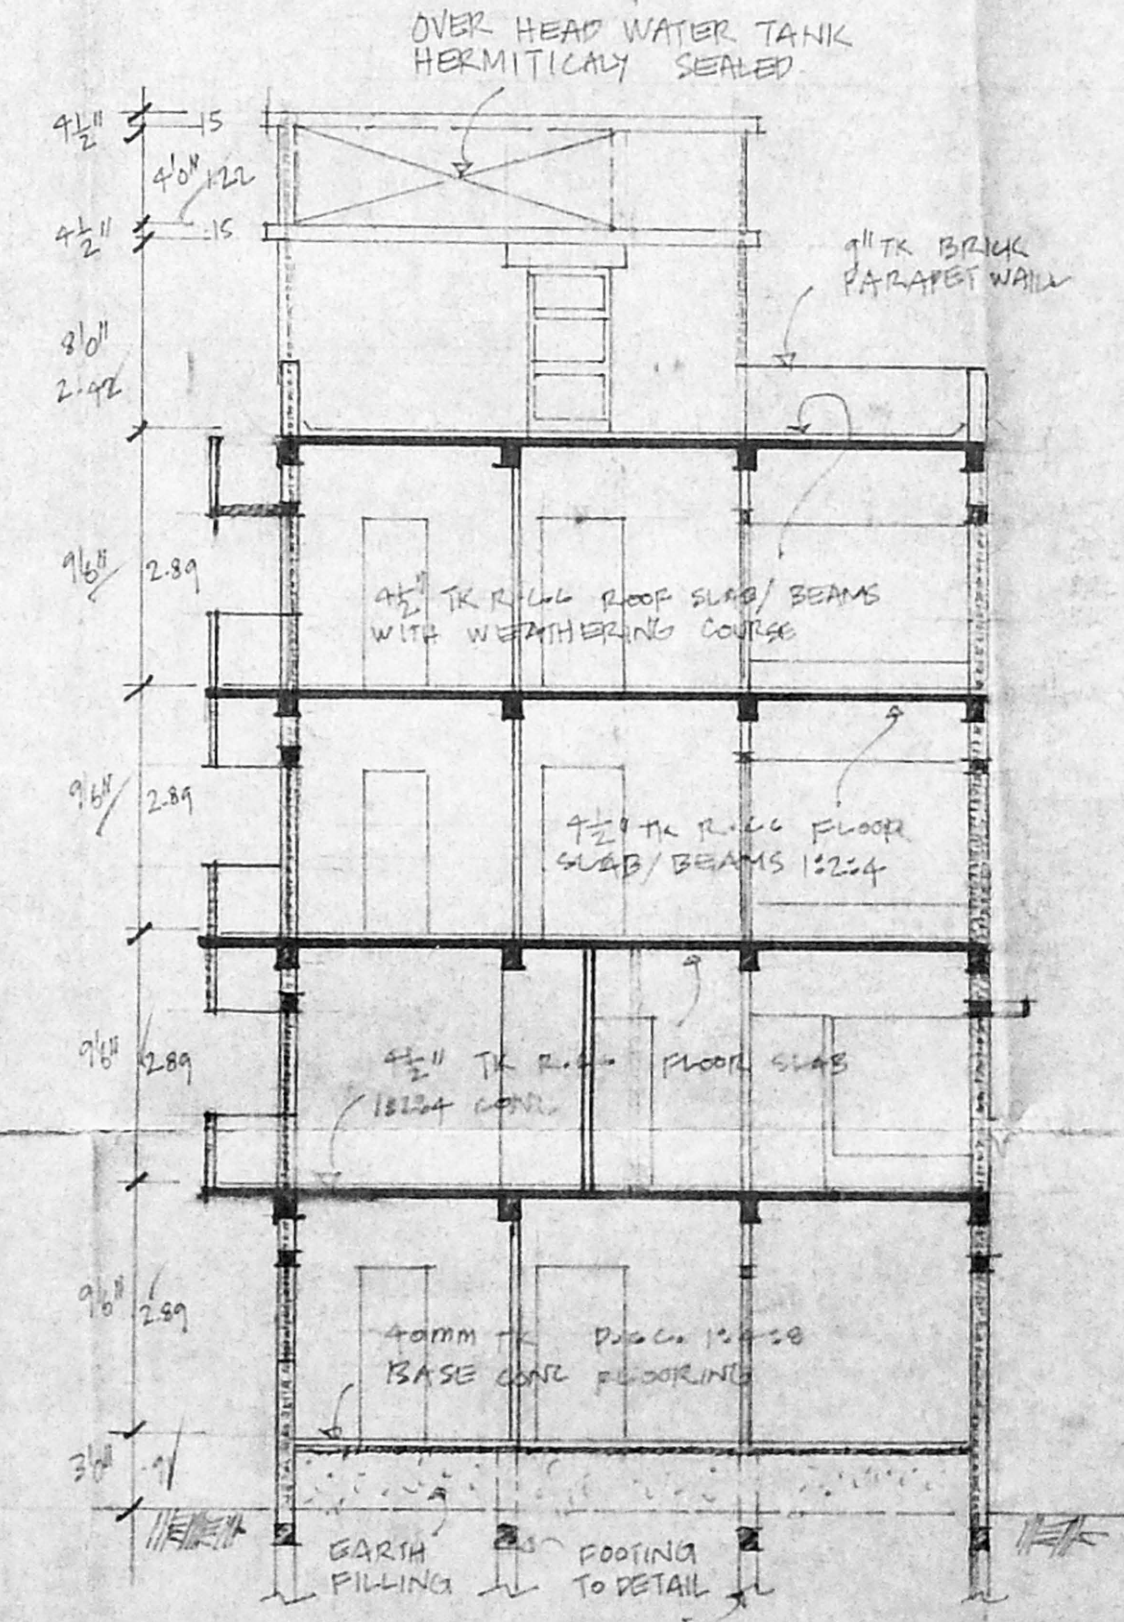

SECTION 'AA'

**JOINERIES.**

D1 DOOR	3'3" x 7'0"	1.00 x 2.14
D2 DOOR	3'0" x 7'0"	91 x 2.14
D3 DOOR	2'6" x 7'0"	75 x 2.14
FP1 FRENCH DOOR	7'0" x 7'0"	2.14 x 2.14
FP2 FRENCH DOOR	8'0" x 7'0"	2.92 x 2.14
W1 WINDOW	4'0" x 4'0"	1.22 x 1.22
W2 WINDOW	5'0" x 4'0"	1.52 x 1.22
W3 WINDOW	6'0" x 4'0"	1.82 x 1.22
W4 WINDOW	8'0" x 4'0"	2.42 x 1.22
KW KITCHEN	3'0" x 4'0"	91 x 1.22
V VENTILATOR	2'6" x 2'10"	75 x .64
MD MAIN DOOR	4'0" x 7'0"	1.82 x 2.14

**AREA STATEMENT.**

TOTAL PLOT AREA:	379.00 m <sup>2</sup>
PROPOSED GROUND FLOOR AREA (NON F.S.) (13.88 m <sup>2</sup> )	125.12 m <sup>2</sup>
PROPOSED FIRST FLOOR AREA:	145.22 m <sup>2</sup>
PROPOSED SECOND FLOOR AREA:	148.32 m <sup>2</sup>
PROPOSED THIRD FLOOR AREA:	145.22 m <sup>2</sup>
TOTAL	563.88 m <sup>2</sup>

PLOT COVERAGE: 39%  
F.S.I.: 1.48

**COLOUR INDEX.**

PROPOSED:	[Symbol]
ROAD:	[Symbol]
BOUNDARIES:	[Symbol]

PROPOSED BUILDING IN 10  
DEVANATHAN ST.  
R.S NO 4118/1 & 4118/28  
BLOCK NO. 89 MYLAPORE  
MANDAVELI MADRAS

SCALE: 1:100

OWNERS: [Signature]

**Whitney**  
K. SELVAM, P.E.  
Licensed Surveyor,  
Class-1, Reg No. 800,  
Corporation of Chennai,  
No. 1/370, Magappan Street,  
CHENNAI-600 059.  
LICENSED SURVEYOR.