




FRONT ELEVATION

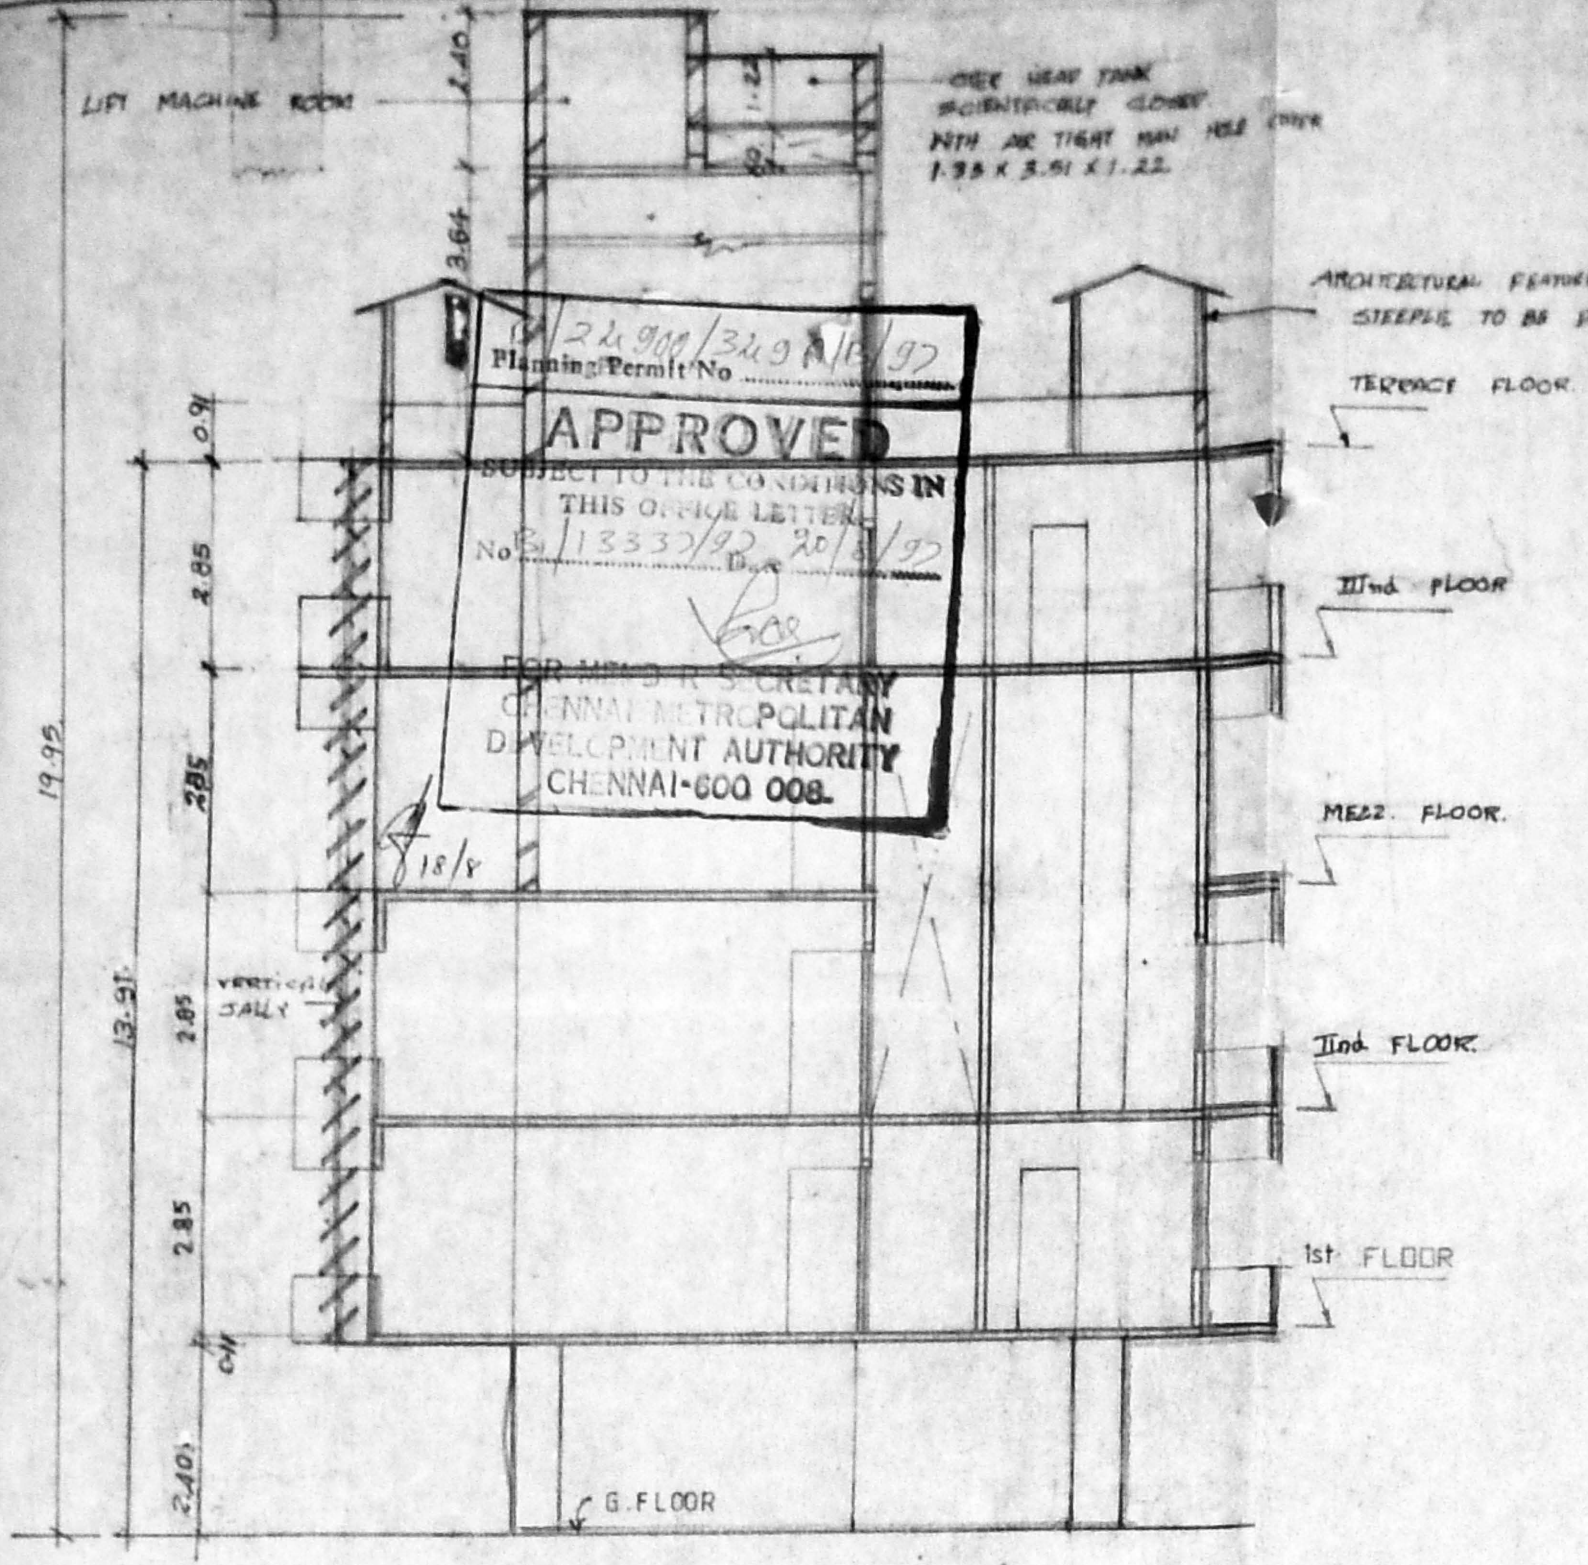



SECTION AT A-B

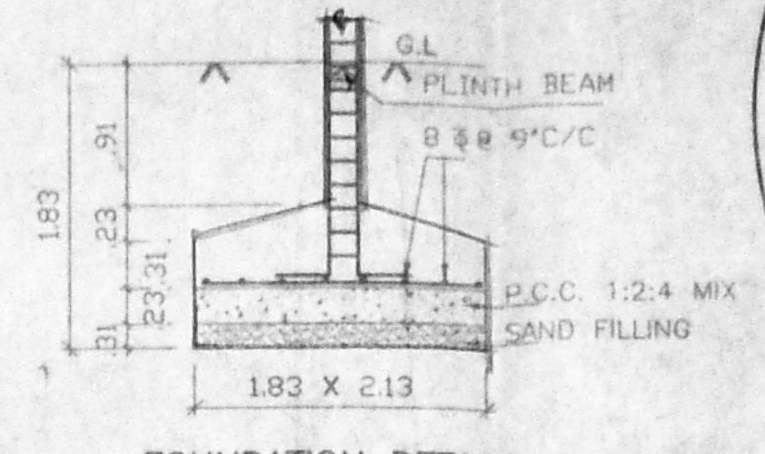


FOUNDATION DETAIL

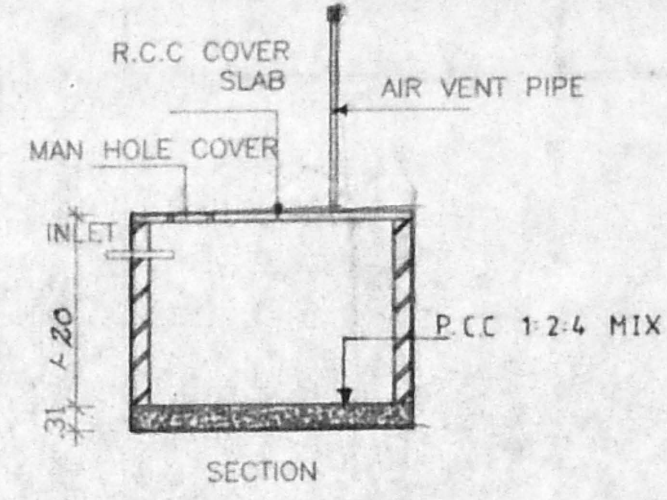


UNDER GROUND SUMP

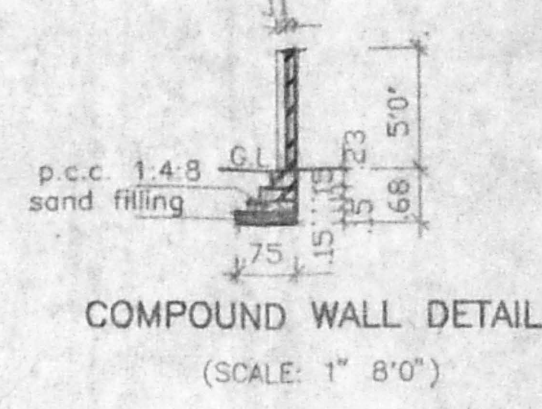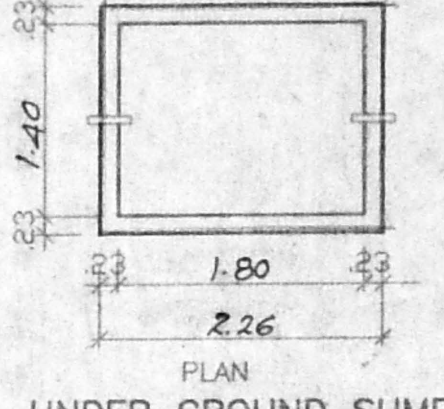

COMPOUND WALL DETAIL (SCALE: 1" = 8'0")

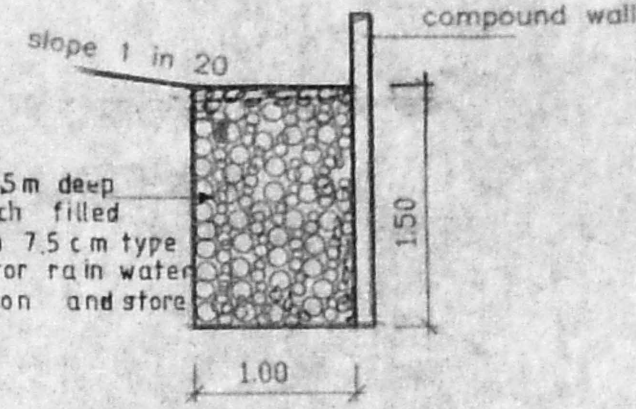

SECTION DETAIL OF PEBBLE TRENCH (SCALE: 1" = 4'0")

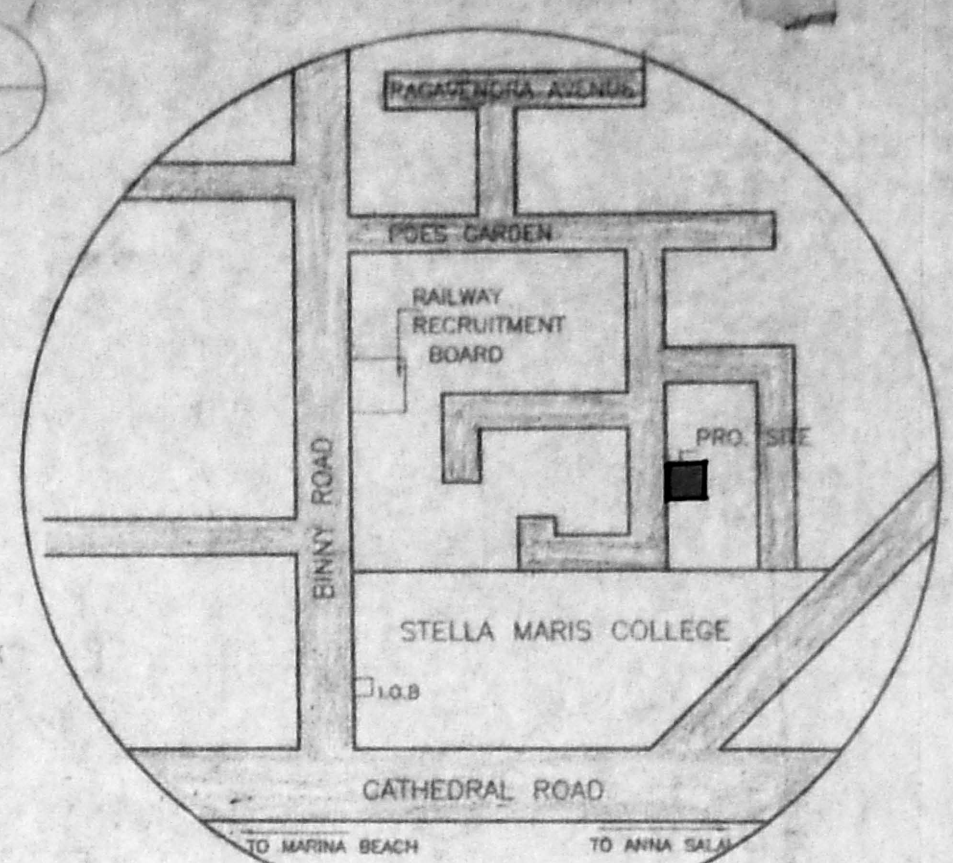

KEY PLAN (N.T.S)

SPECIFICATION		
SL NO	TYPE	DESCRIPTION
D/W	2.44 X 2.13	T.W GLAZED DOOR CUM WINDOW
D	1.22 X 2.13	T.W PANELED DOOR
D2	.91 X 2.13	-DO-
D3	.75 X 2.13	-DO-
W1	1.83 X 1.37	T.W GLAZED WINDOW
W2	1.22 X 1.37	-DO-
V1	.91 X .61	T.W GLAZED VENTILATOR
V2	.66 X .61	-DO-
V3	.61 X 1.06	-DO-
W	2.44 X 1.97	T.W GLAZED WINDOW
WA	2.44 X 1.97	T.W. FIXED GLAZED WINDOW
WA	1.22 X 1.97	"

SPECIFICATION		
1	P.C.C. 1:4:8 IN FOUNDATION	
2	SAND FILLING IN FOUNDATION	
3	BRICK WORK IN C.M 1:5 MIX	
4	R.C.C. WORK IN 1:2:4 MIX	
5	MOSAIC FLOORING	
6	PLASTERING IN C.M 1:5 MIX	
7	STANDARD WEATHERING COURSE	


AREA STATEMENT		
	SQ. FT	SQ. M
1	PLOT AREA	5689.00
2	GROUND FLOOR AREA	400.89
3	FIRST FLOOR AREA	2218.25
4	SECOND FLOOR AREA	2318.05
5	MEZZANINE FLOOR AREA (with all common areas)	528.17
6	THIRD FLOOR AREA	2318.05
7	TOTAL FLOOR AREA	7837.01
8	GROUND FLOOR (F.F. AREA)	2327.74
9	(Room, w.c, core, taker room)	21.63
	PLOT COVERAGE	42.66%
	F.S.I	1.40
	CAR PARKING PROVIDED	6 nos

PROPOSED FLATS AT
 DOOR NO:72,
 R.S.No: 1567/11
 BLOCK No: 31 OF MYLAPORE
 POES GARDEN
 MADRAS 86


REFERENCE		COLOUR INDEX	
SCALE	1:100	PROPOSED	
DATE		ROAD	
DRAWN		SITE BOUNDRY	
CHECKED			

[Signature]
 OWNER'S SIGNATURE


[Signature]
 LICENSED SURVEYOR
 CHENNAI - 600 034

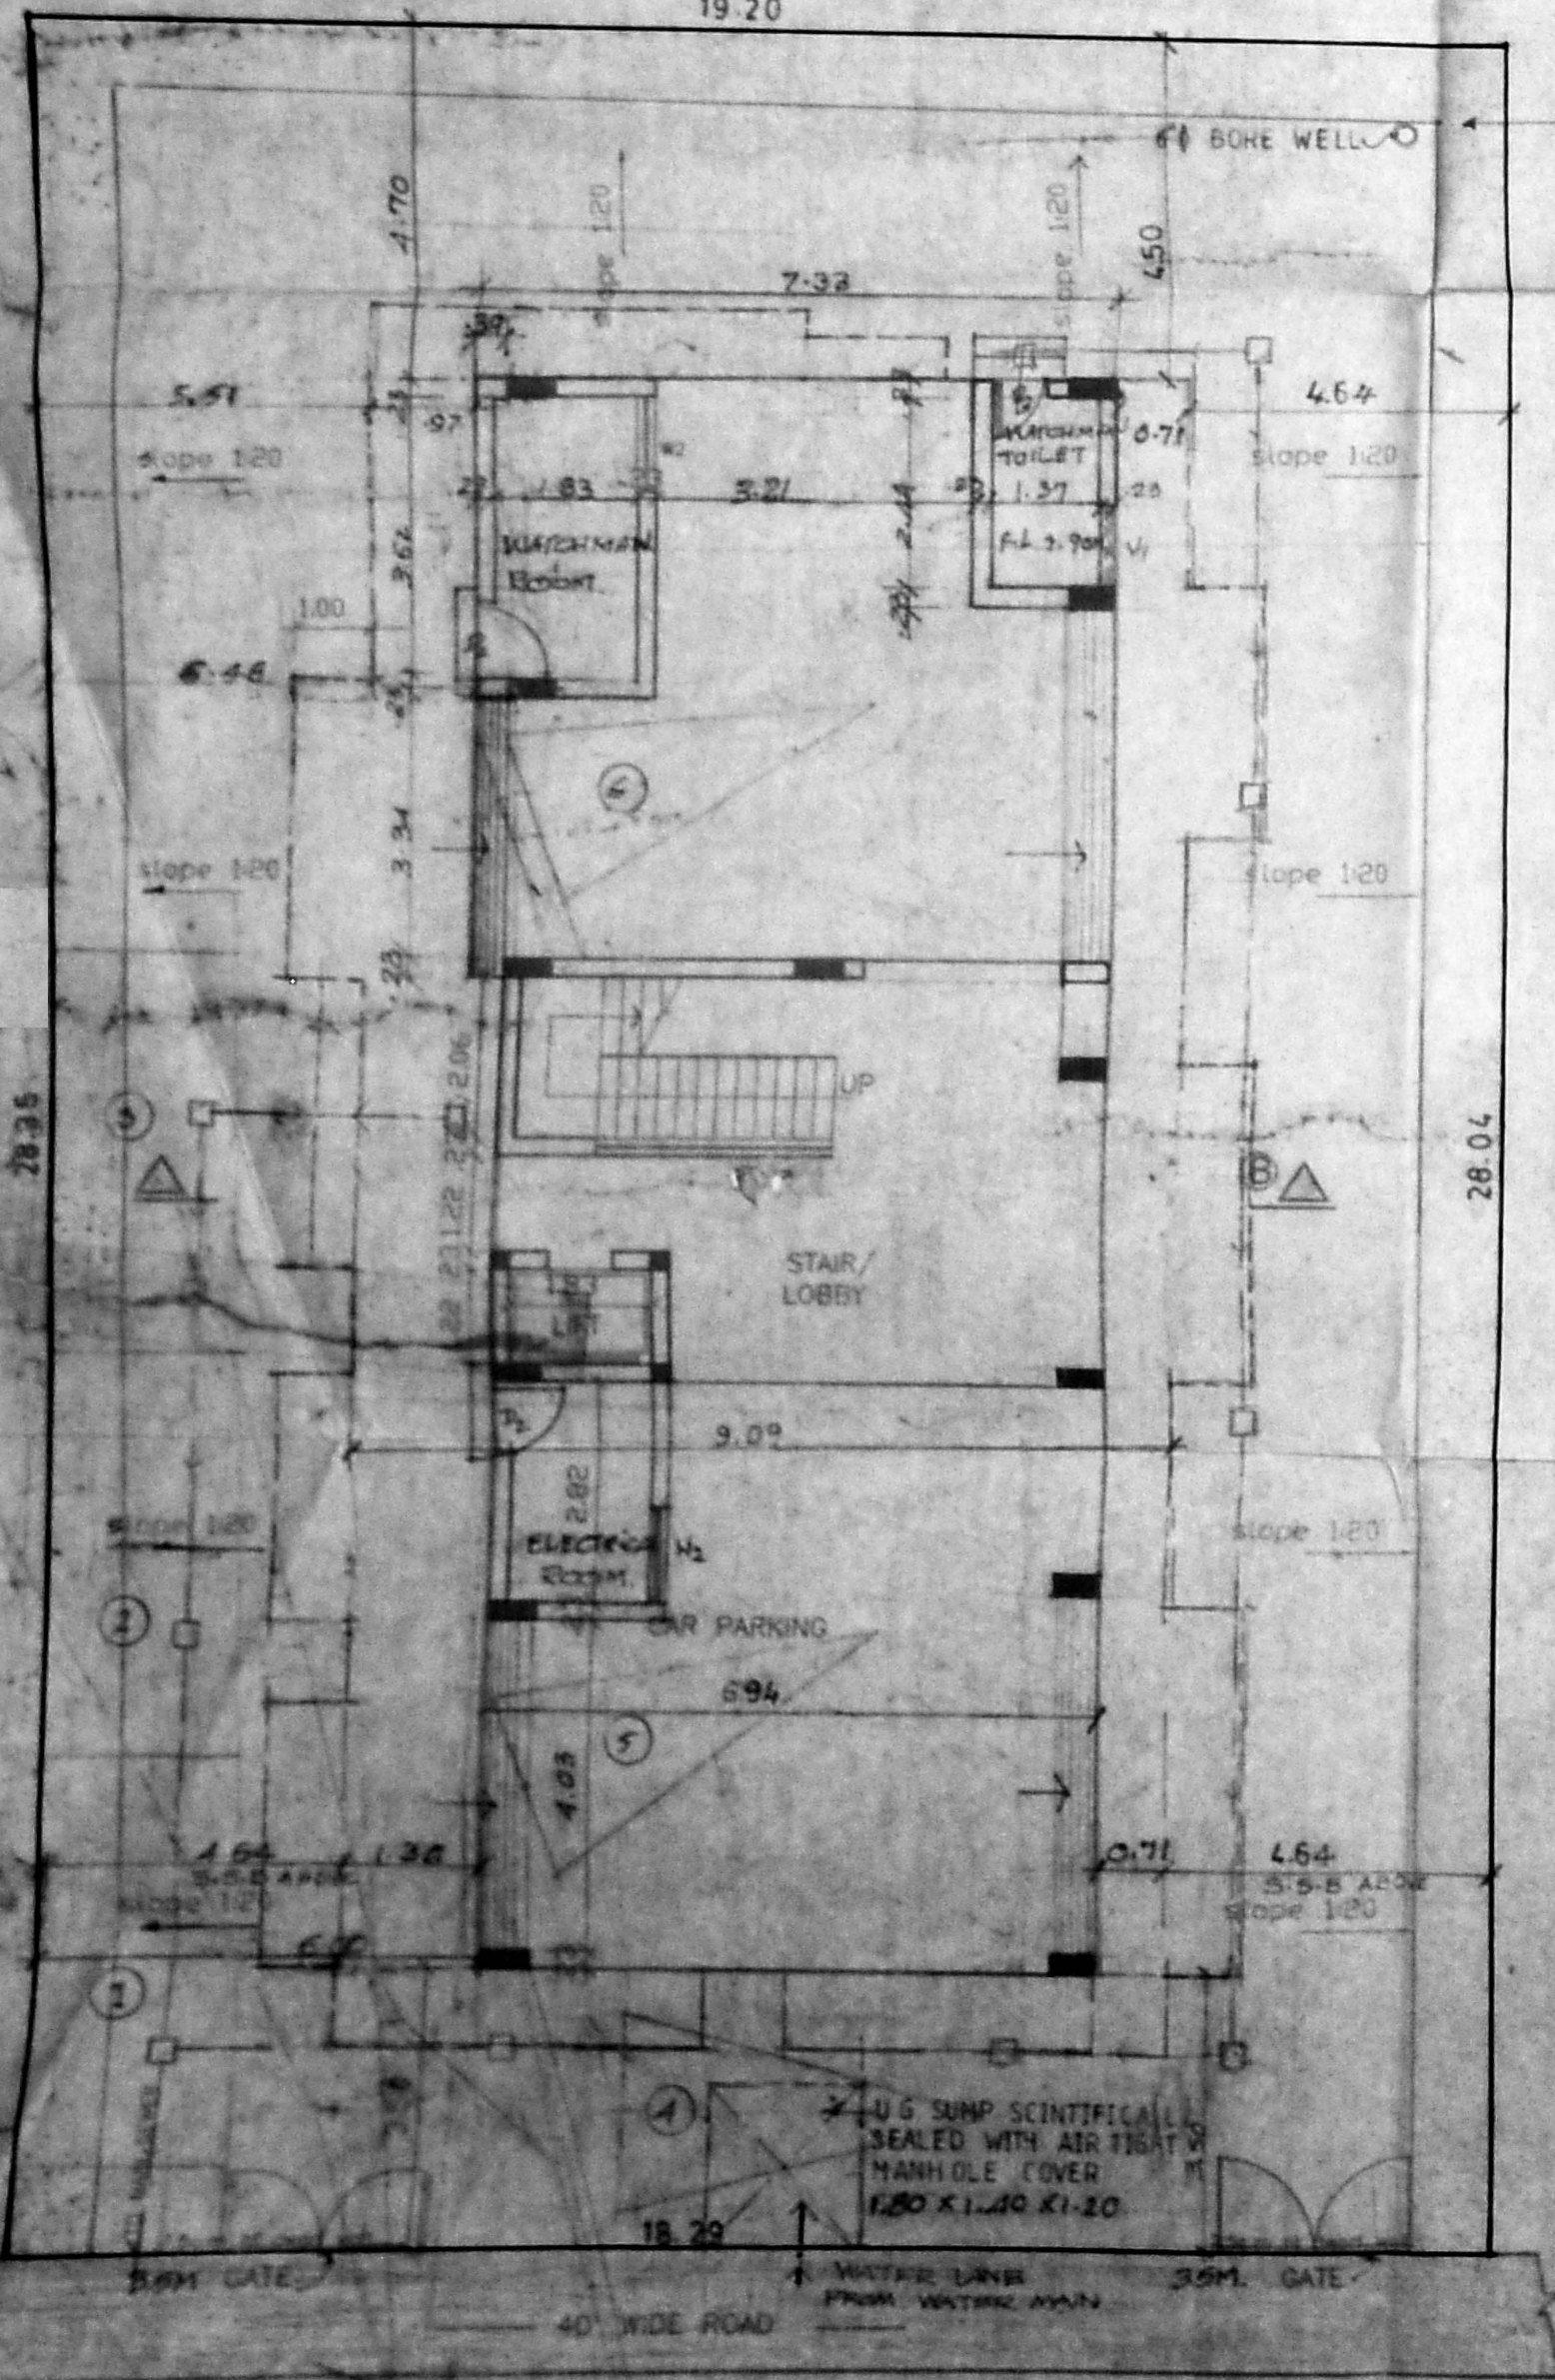


SITE CUM GROUND FLOOR PLAN

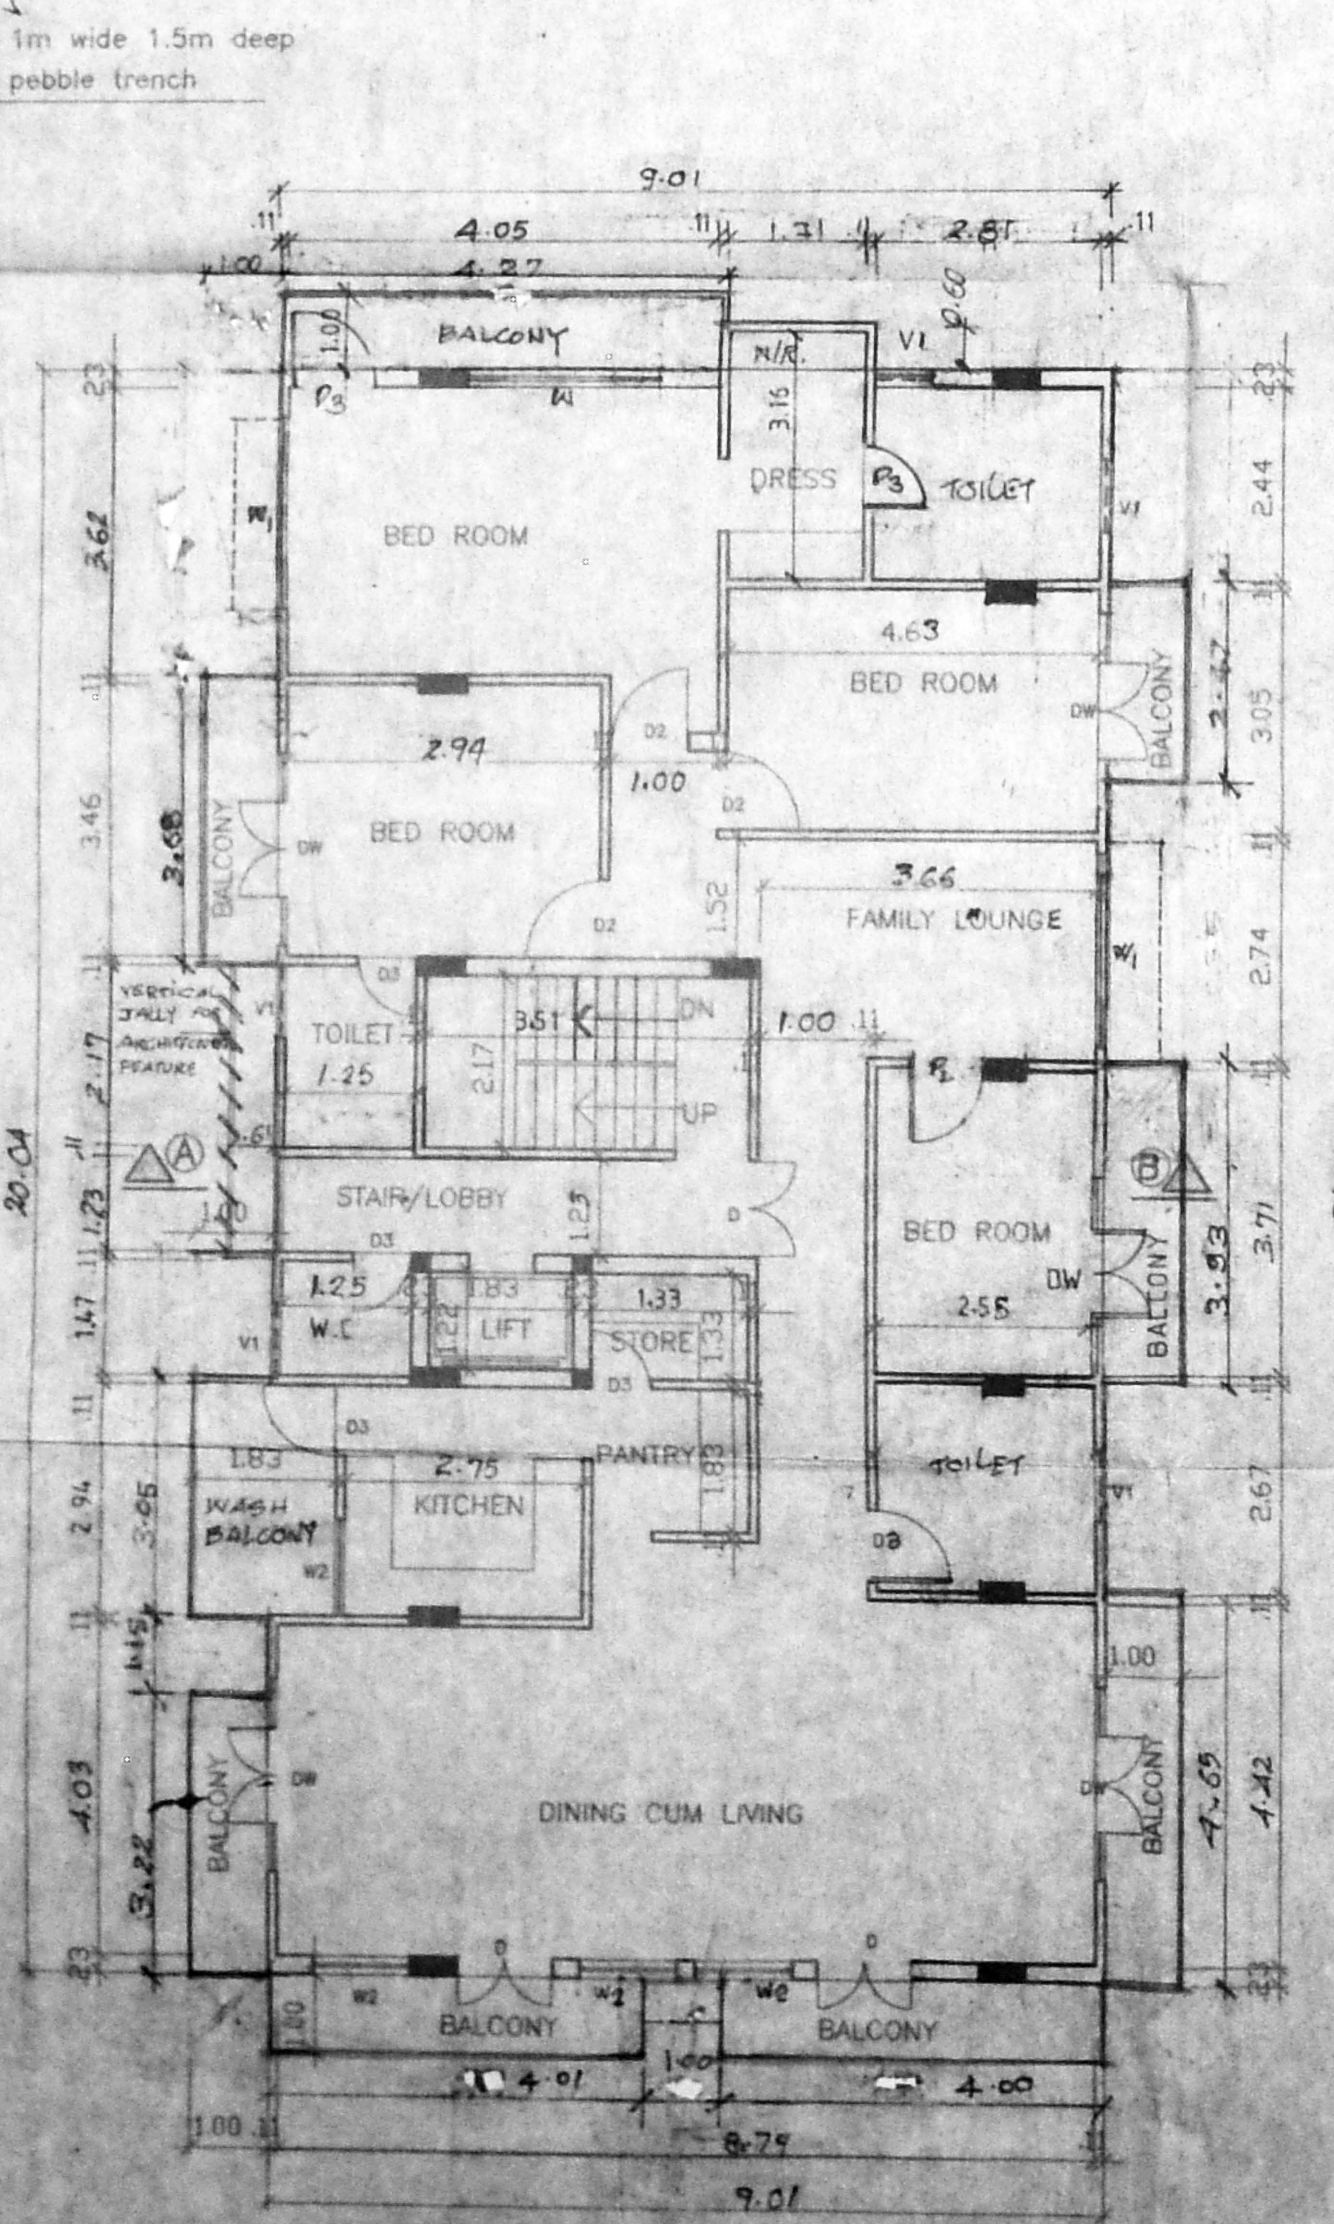

FIRST FLOOR PLAN

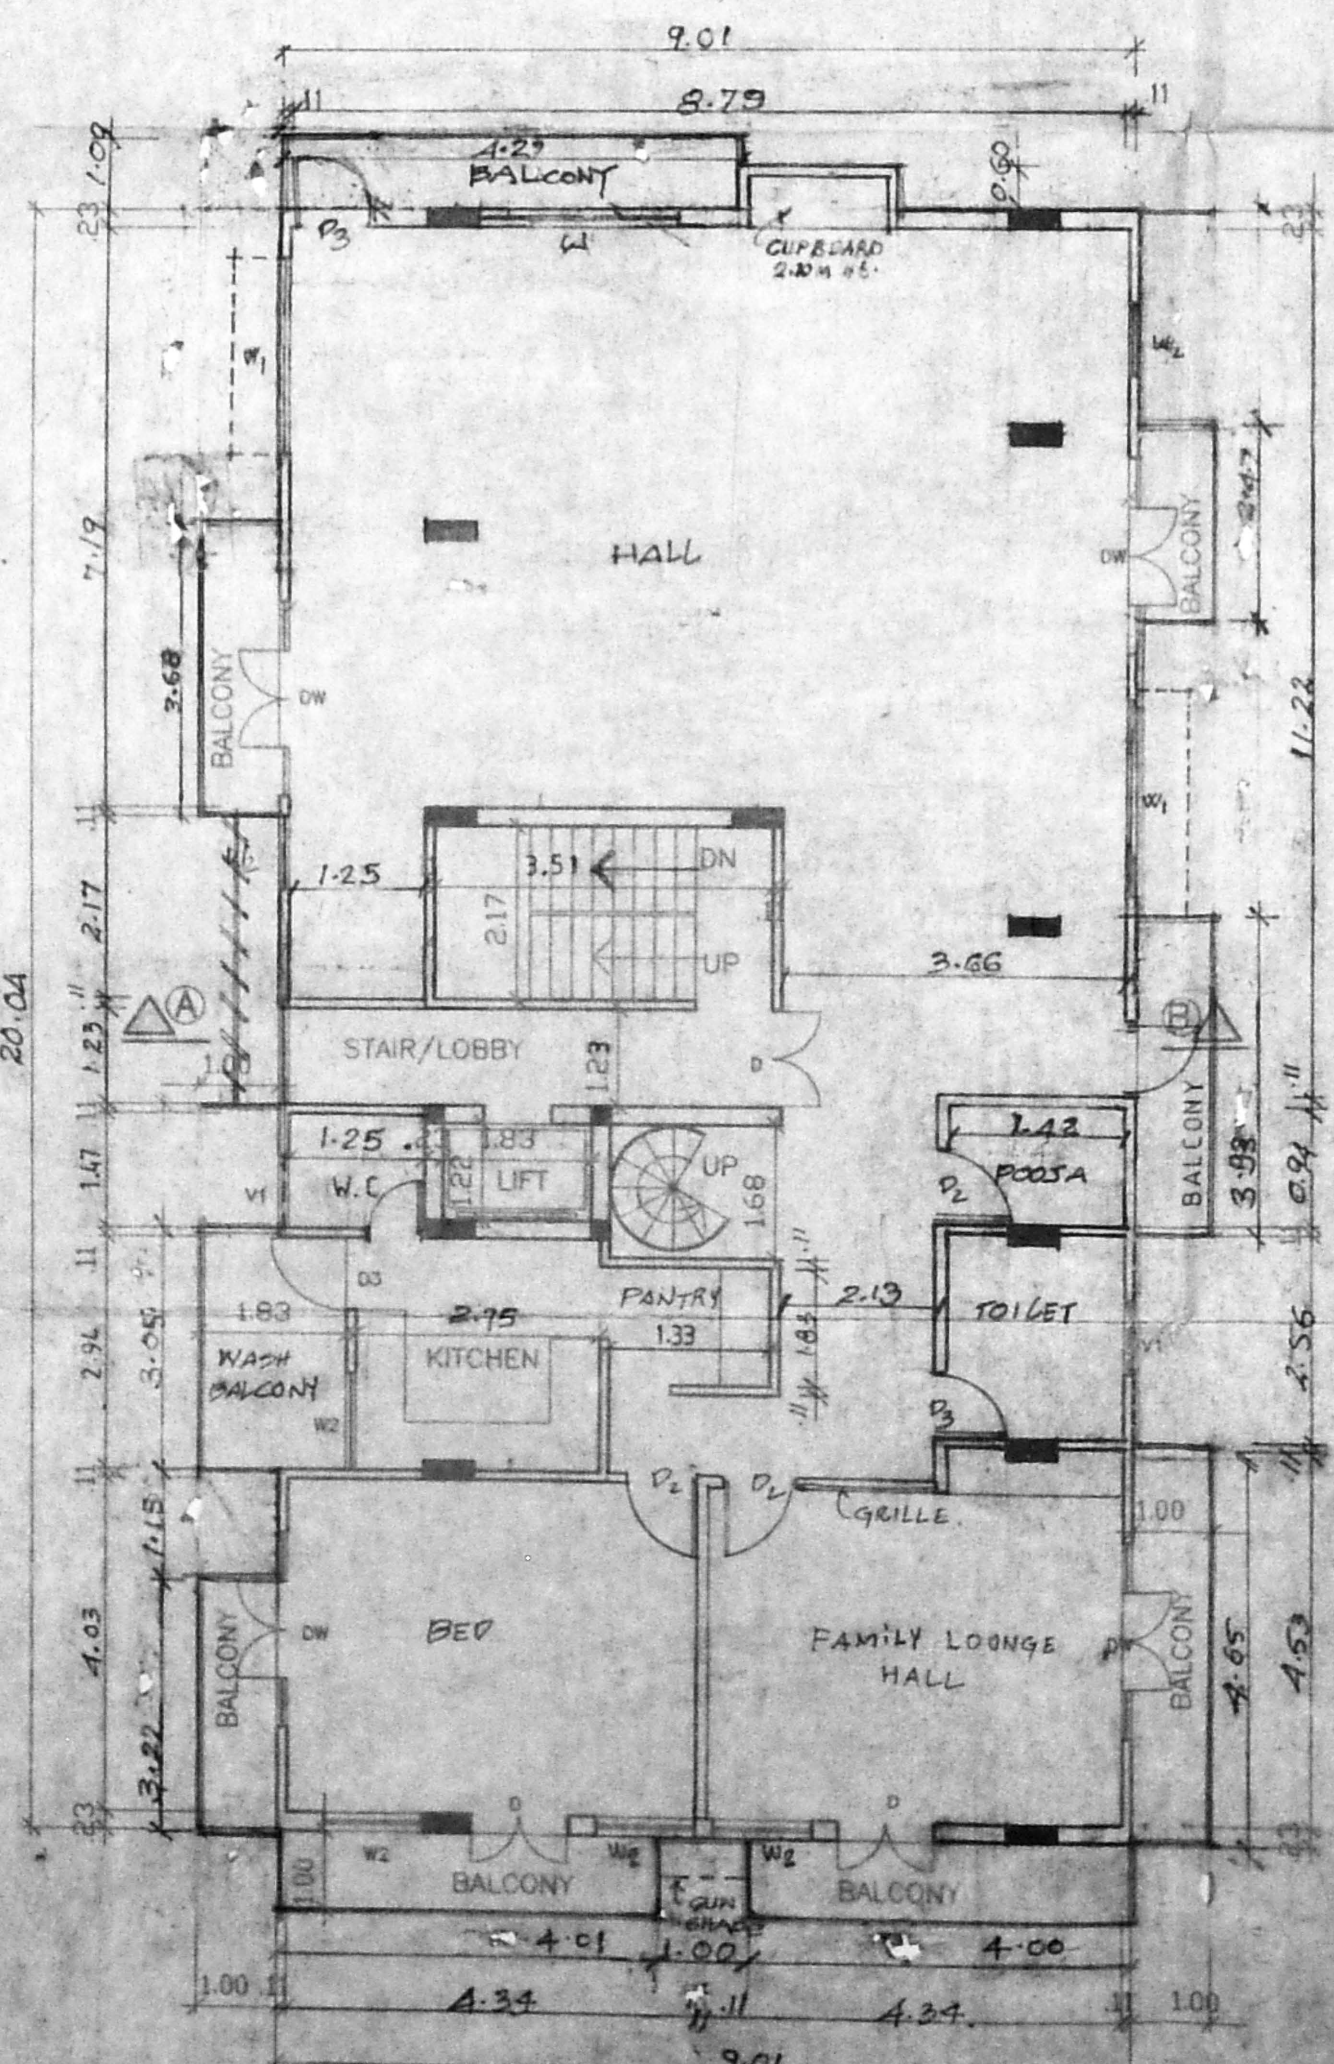


SECOND FLOOR PLAN

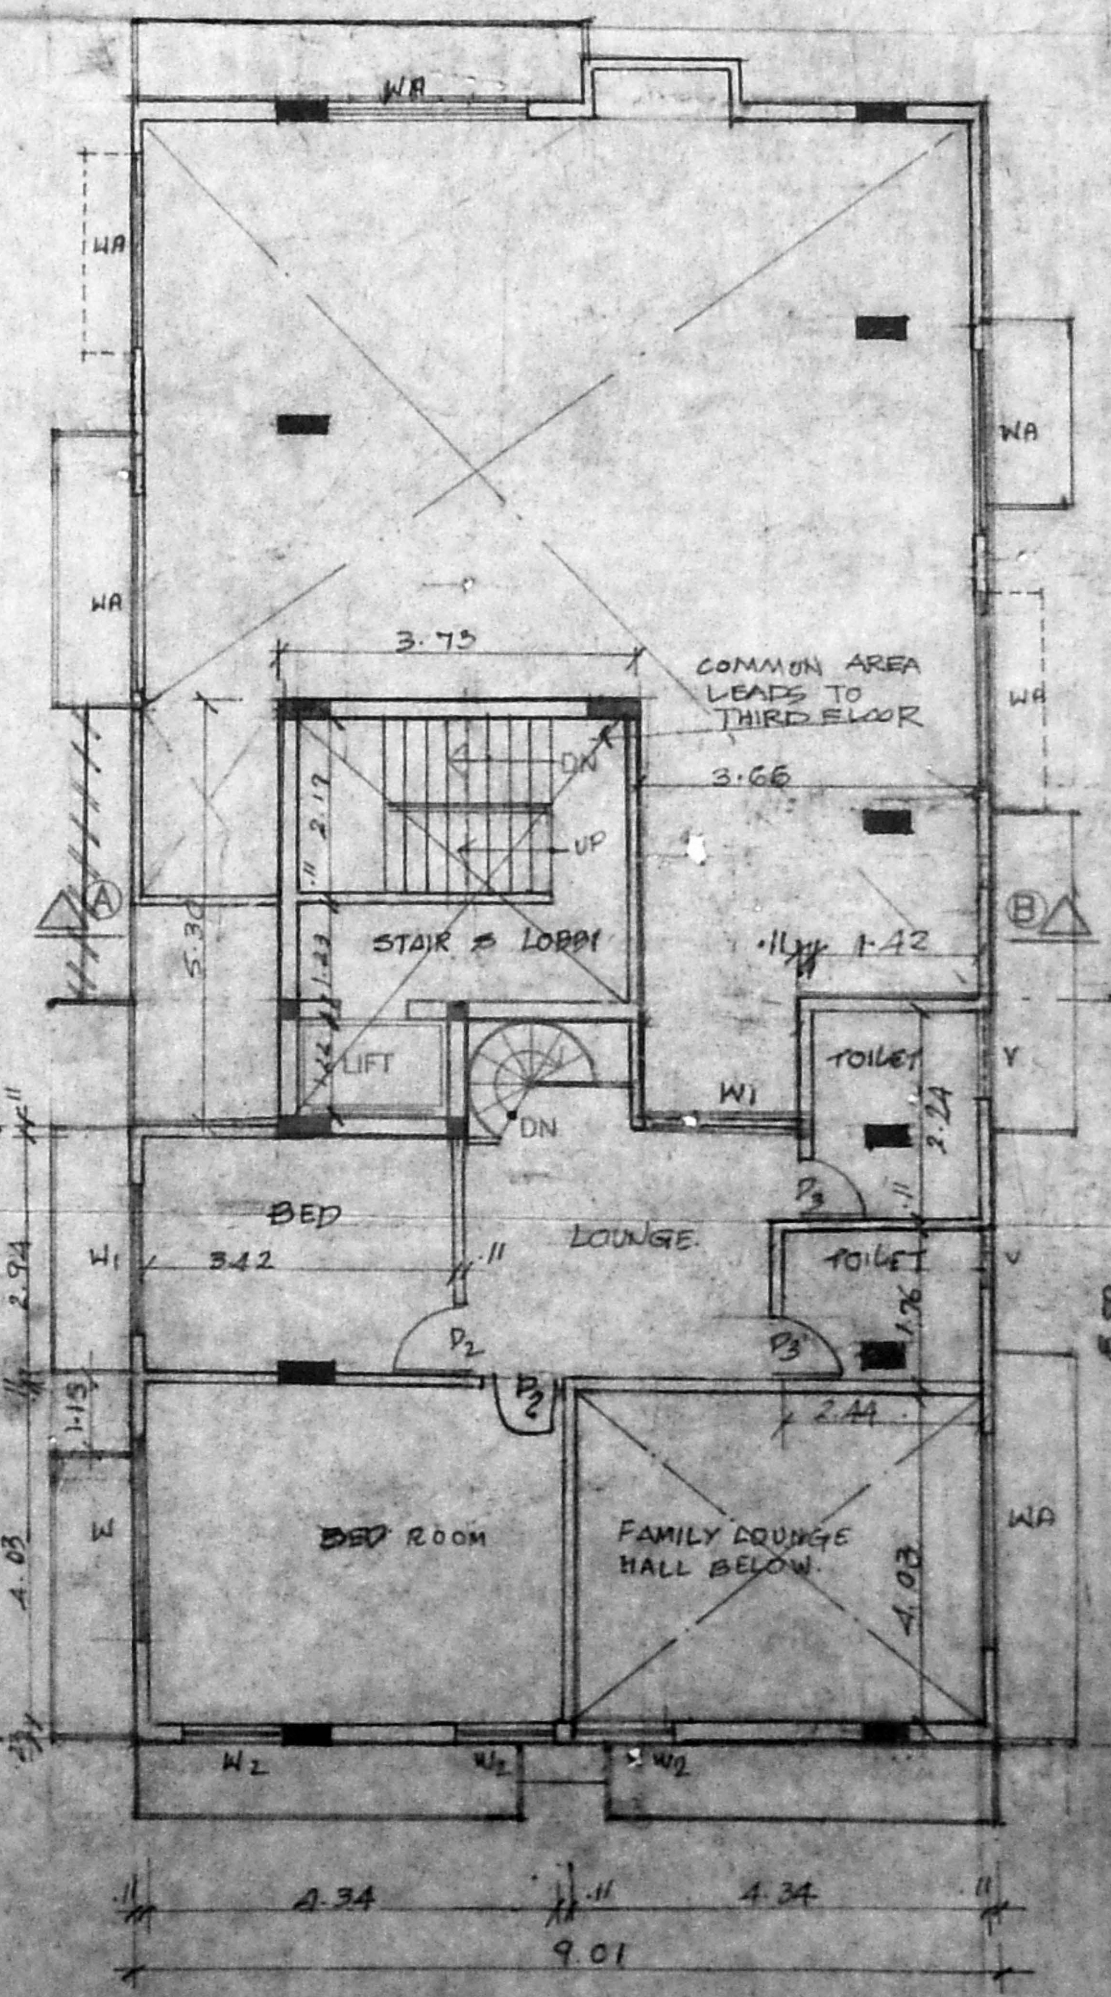


MEZZANINE FLOOR PLAN (second floor)




P/2400/300B/97
 Planning Permit No
APPROVED
 SUBJECT TO THE CONDITIONS IN
 THIS OFFICE LETTER.
 No. 13357/72 Dtd. 20/2/97
 FOR MEMBER SECRETARY
 CHENNAI METROPOLITAN
 DEVELOPMENT AUTHORITY
 CHENNAI-600 008.

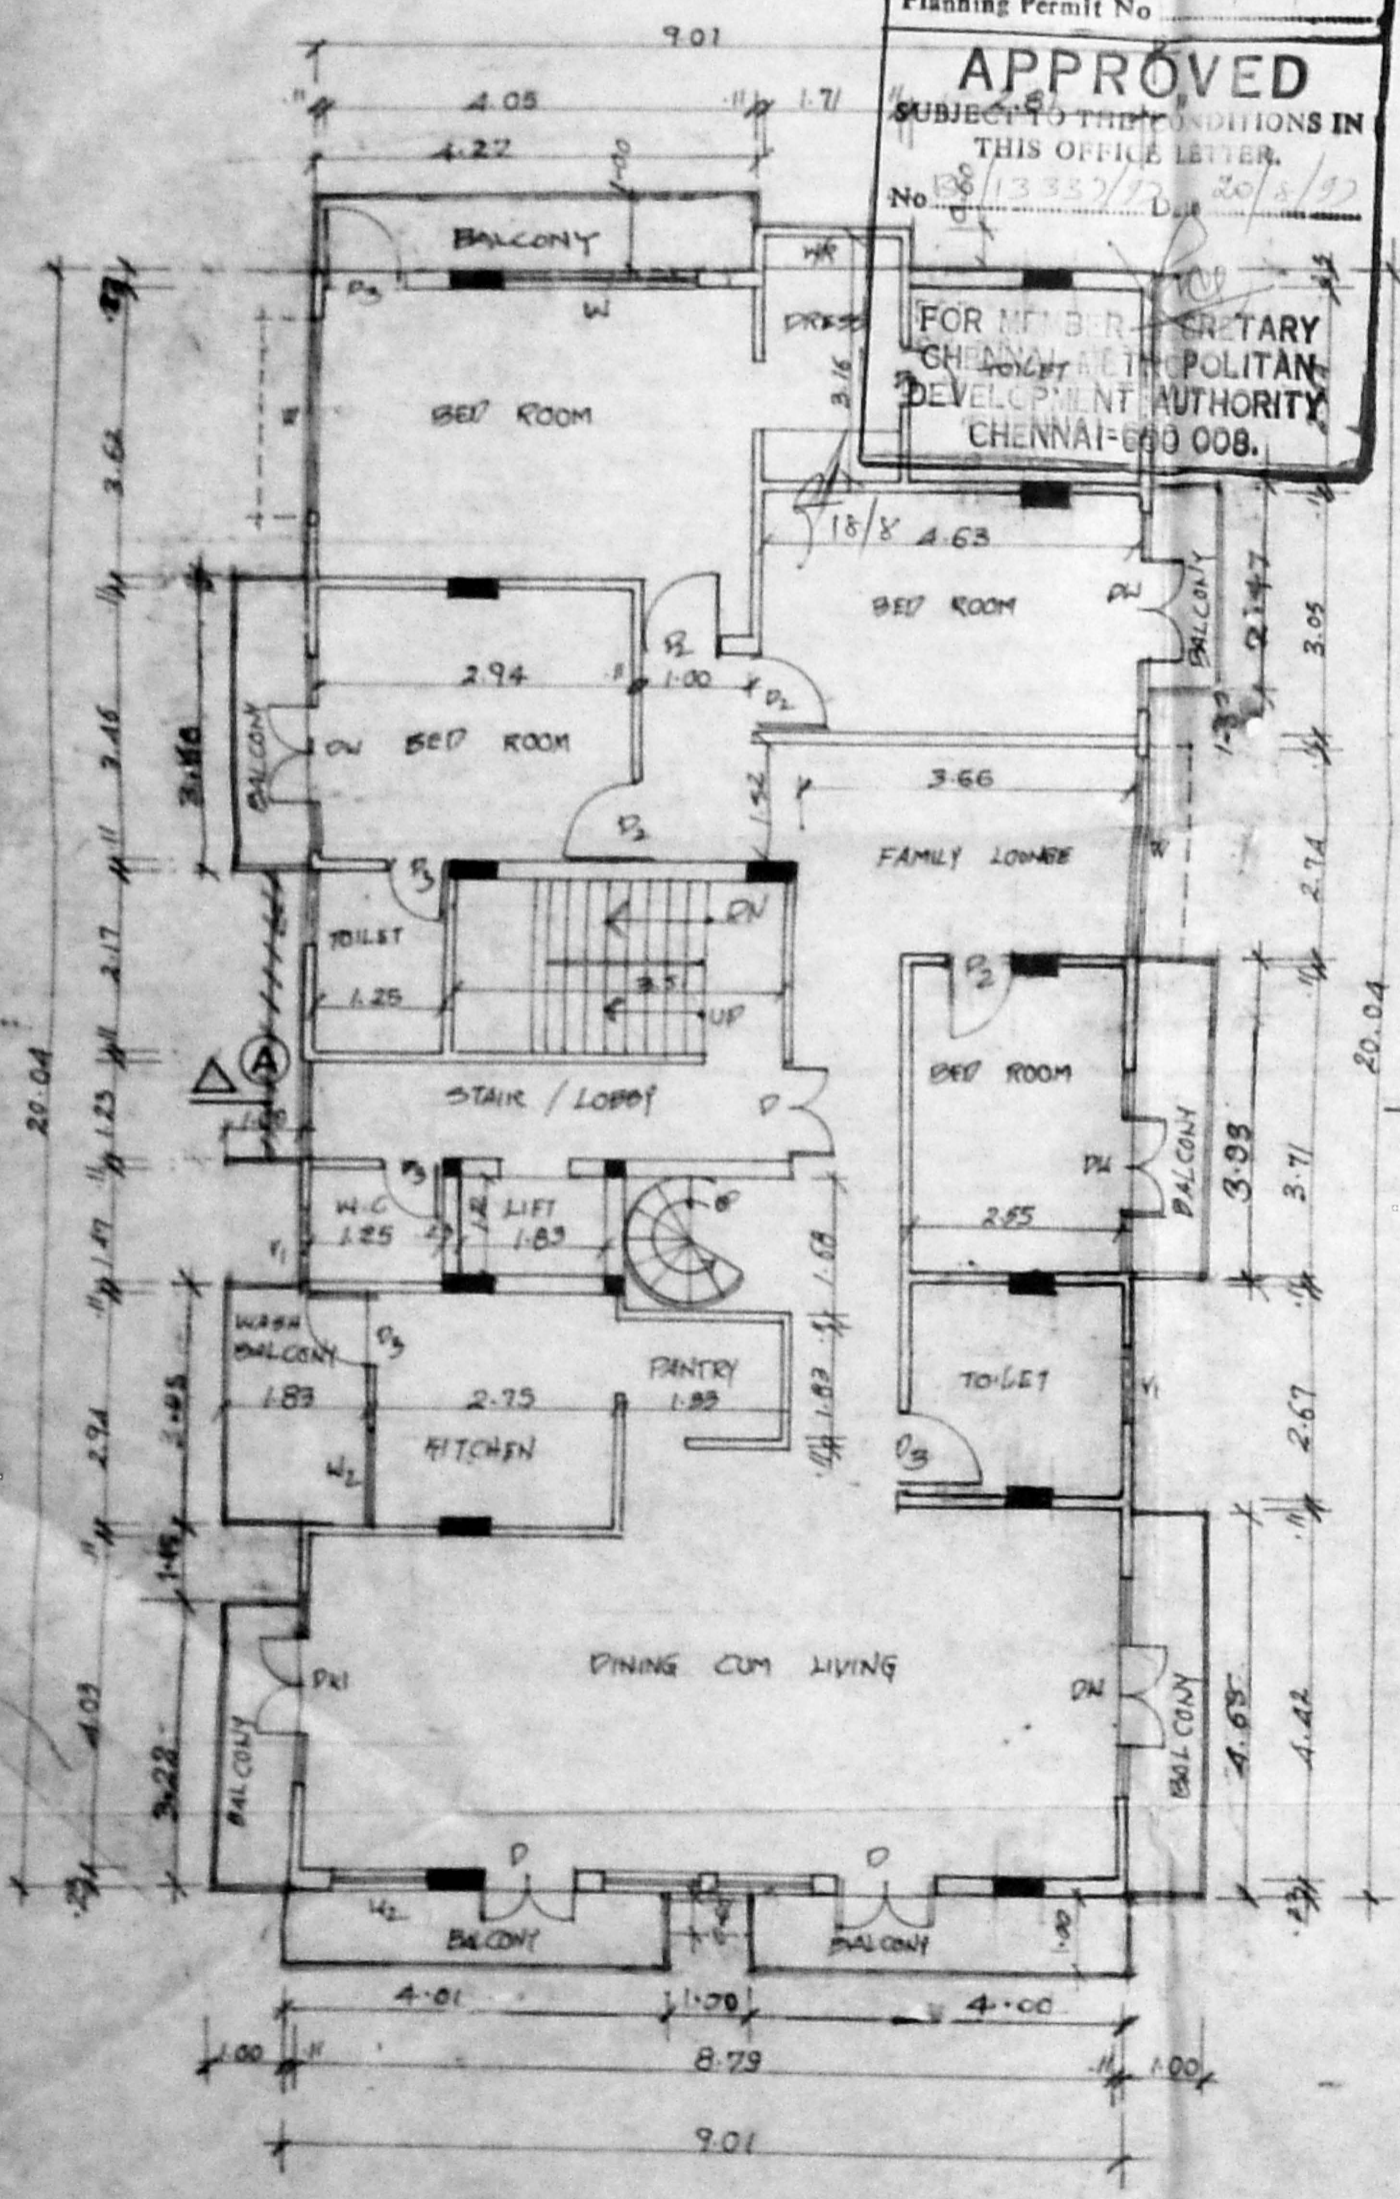


THIRD FLOOR PLAN

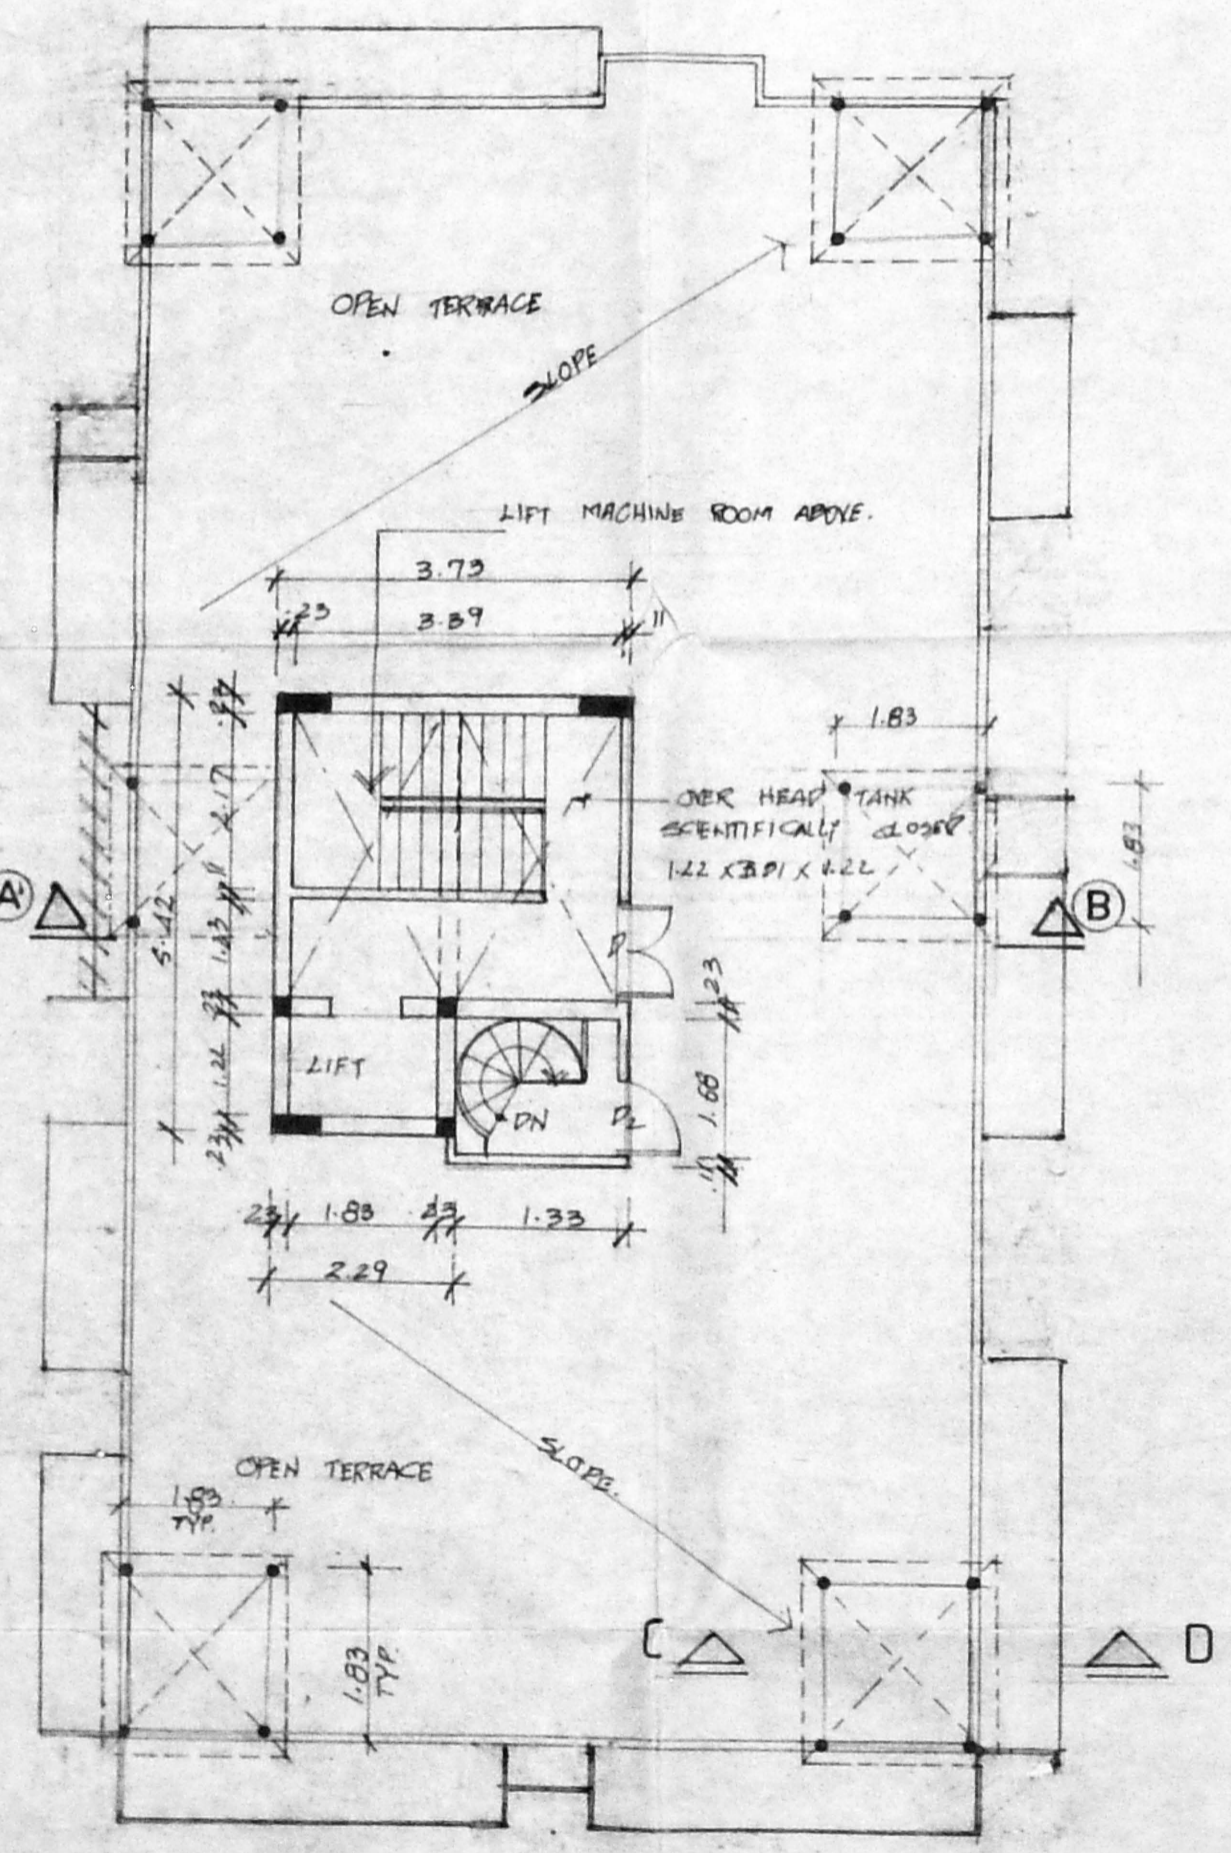

TERRACE FLOOR PLAN

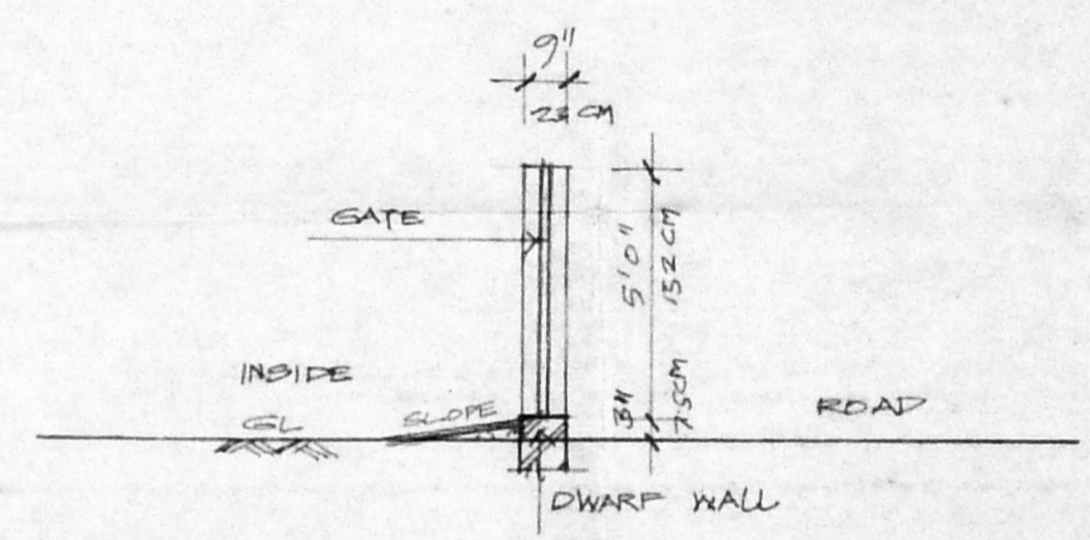

DWARF WALL DETAIL
 (SCALE: 1" = 4'0") 1:50

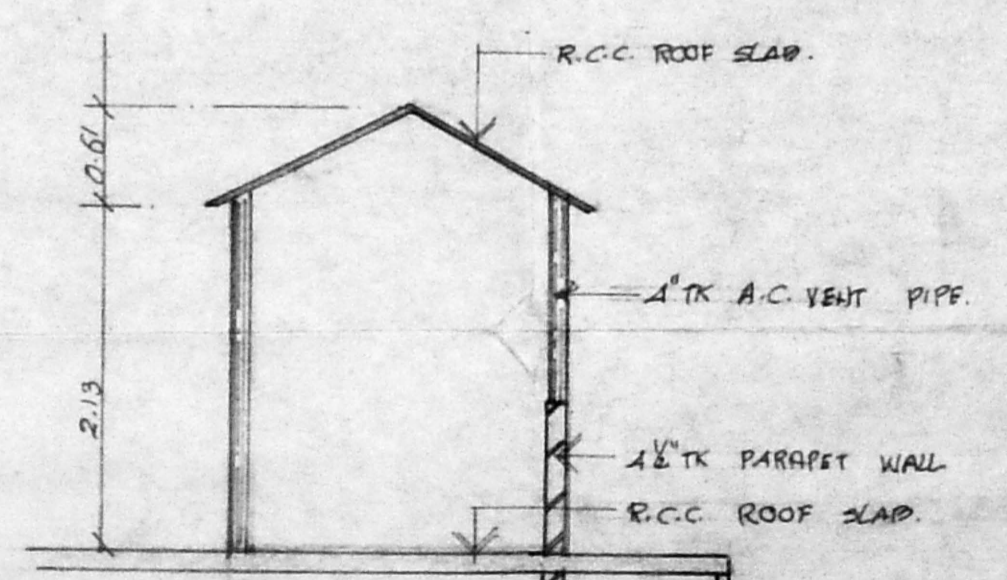

section at C-D
 DETAIL OF ARCHITECTURAL
 FEATURE / STEEPLE

PROPOSED FLATS AT
 DOOR NO:72
 R.S. NO:1567/11
 BLOCK NO:31 OF MYLAPORE,
 POES GARDEN,
 MADRAS - 86

REFERENCE		COLOUR INDEX
scale	1:100	PROPOSED
date		ROAD
drawn		SITE BOUNDRY
chkd		

[Handwritten Signature]
 OWNERS SIGNATURE

Mr. K. VENUGOPAL, Retd., A.C.E.
 CORPORATION OF CHENNAI
 Civil & Structural Engineering Consultant
 Licensed Surveyor, Class-I No: 320
 Licensed Plumber, Class-I Metro Water
 Sewerage No. Water Supply No.
 3, Neelakandan Street Nungambakkam (Lake Area)
 Backside of Corporation Office
 CHENNAI - 600 034.
LICENSED SURVEYOR