

B/25585/434/97  
 Planning Permit No. 10.97


**APPROVED**

SUBJECT TO THE CONDITIONS IN THIS OFFICE LETTER.  
 No. B/1410/197 Date 10.97

FOR MEMBER SECRETARY  
 CHENNAI METROPOLITAN  
 DEVELOPMENT AUTHORITY  
 CHENNAI-600 008.




ELEVATION

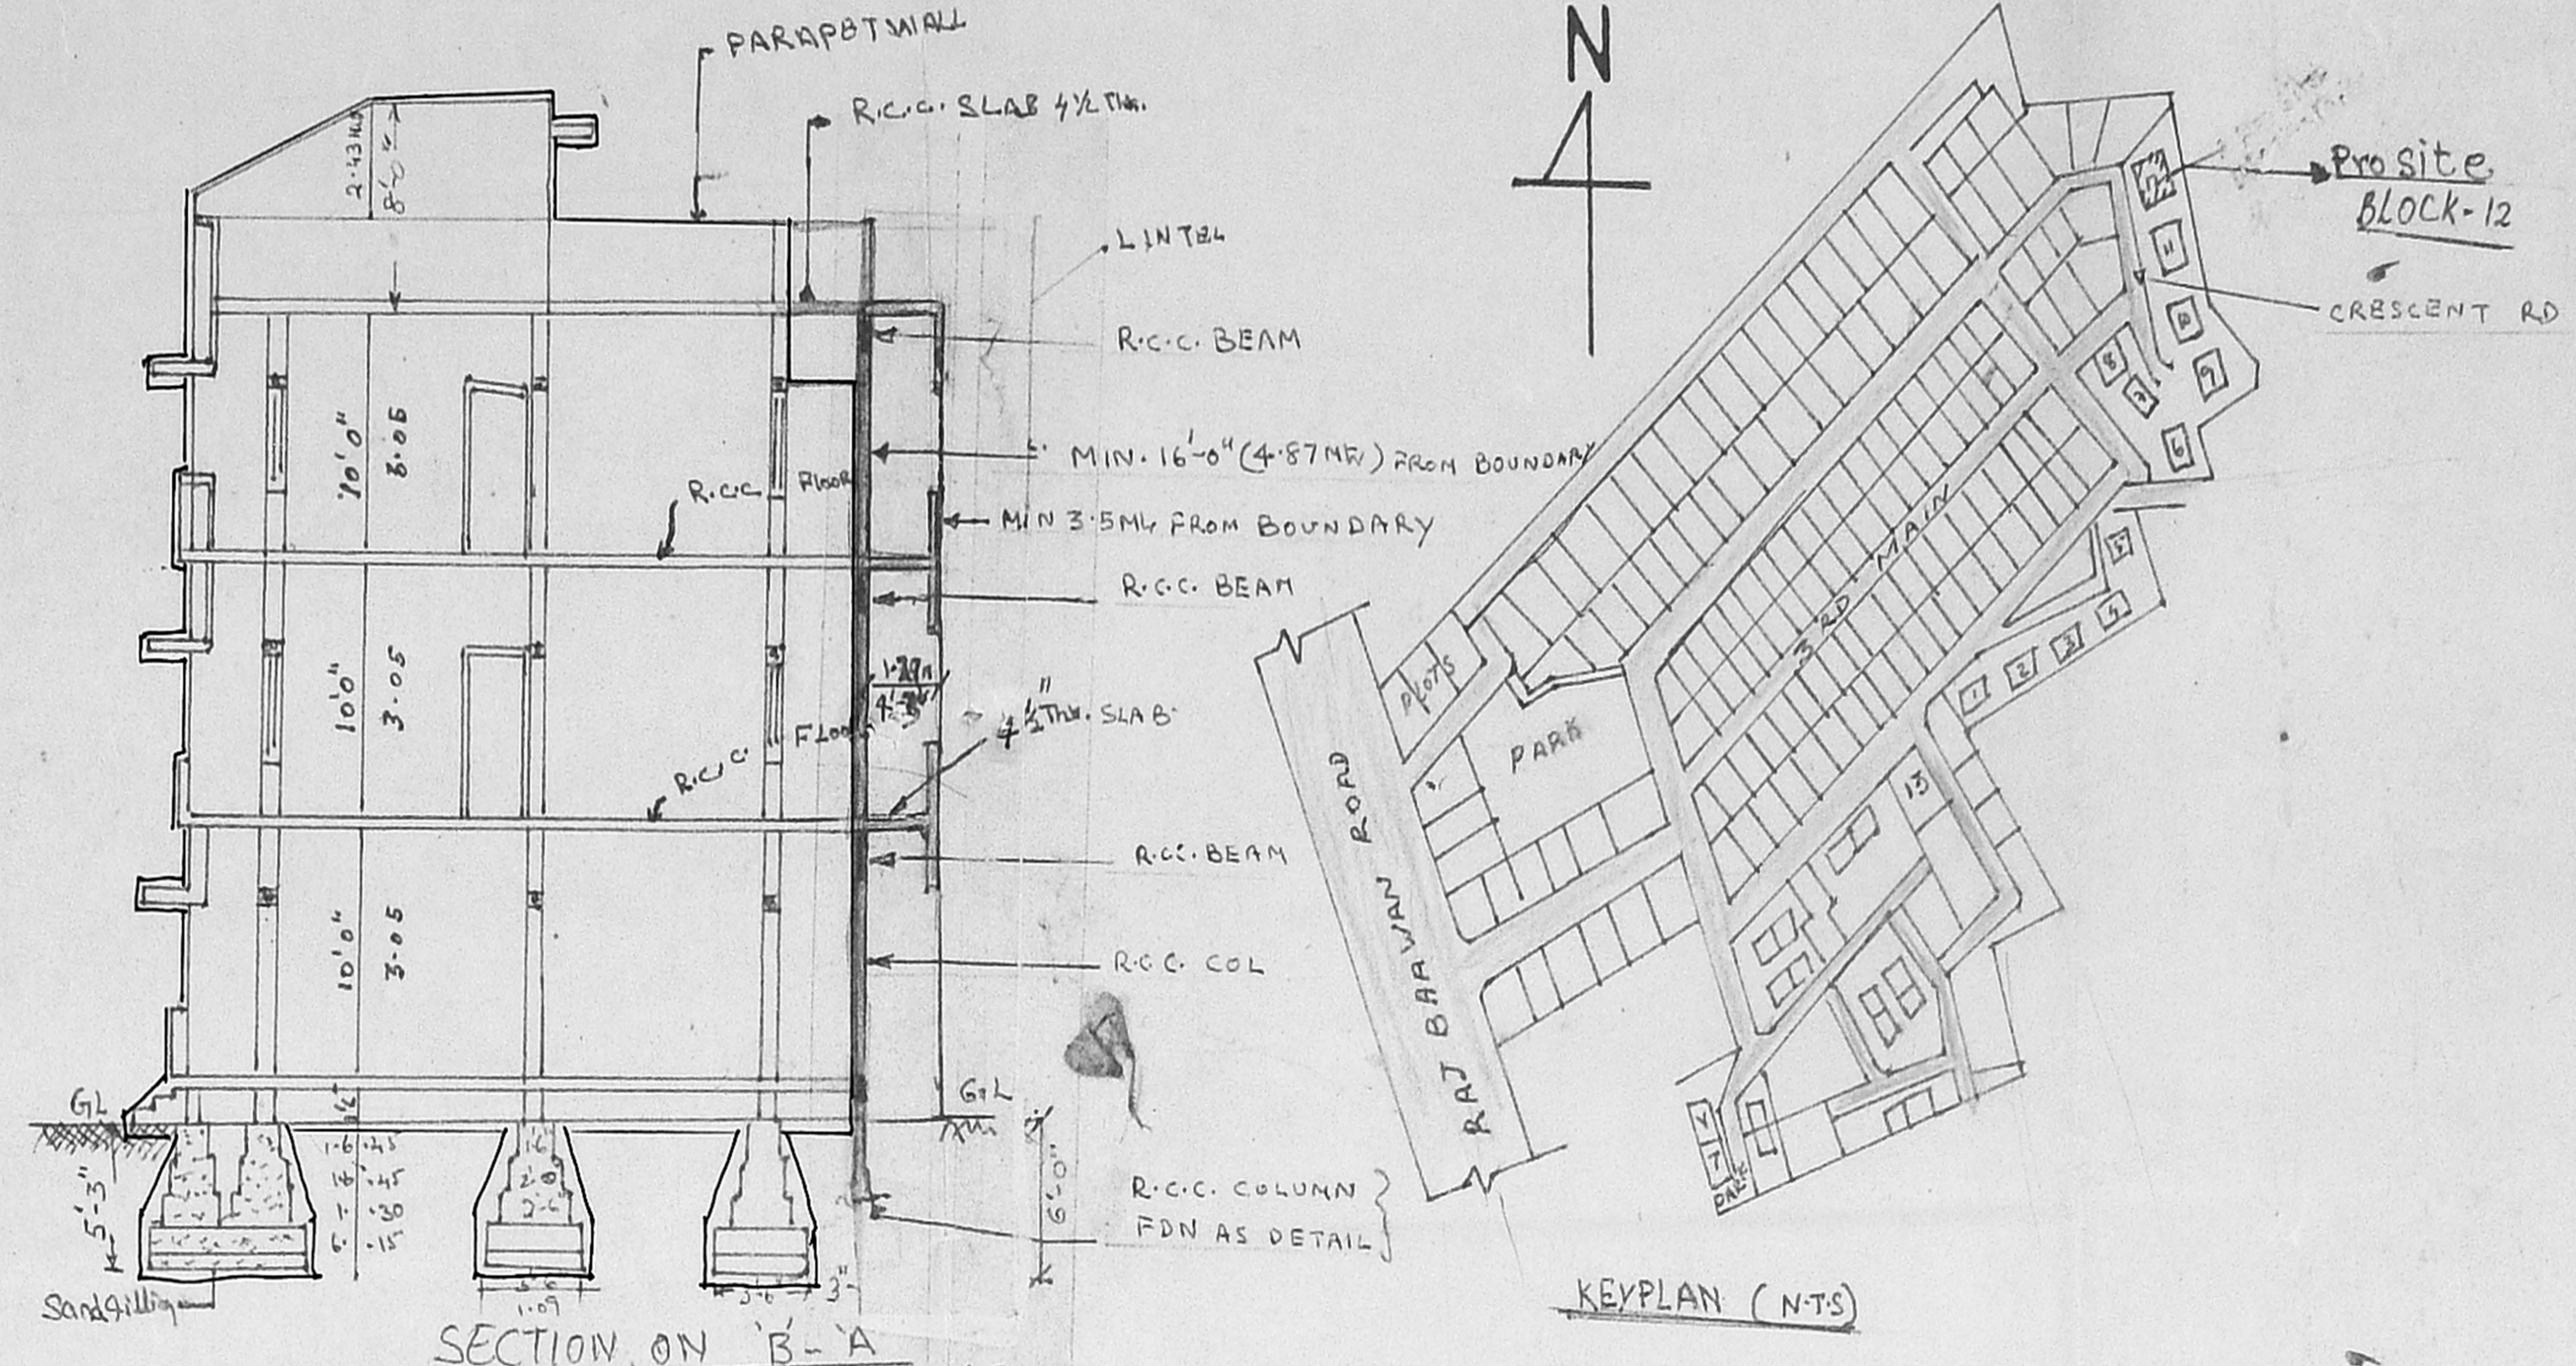


SECTION ON 'B-A'

KEYPLAN (N.T.S)

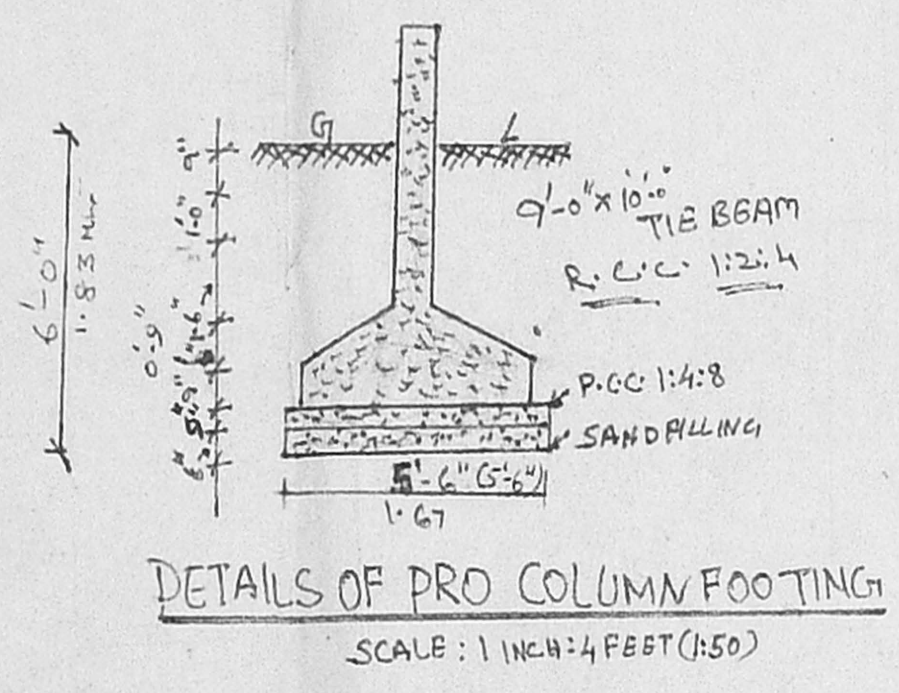


DETAILS OF PRO COLUMN FOOTING  
 SCALE: 1 INCH = 4 FEET (1:50)

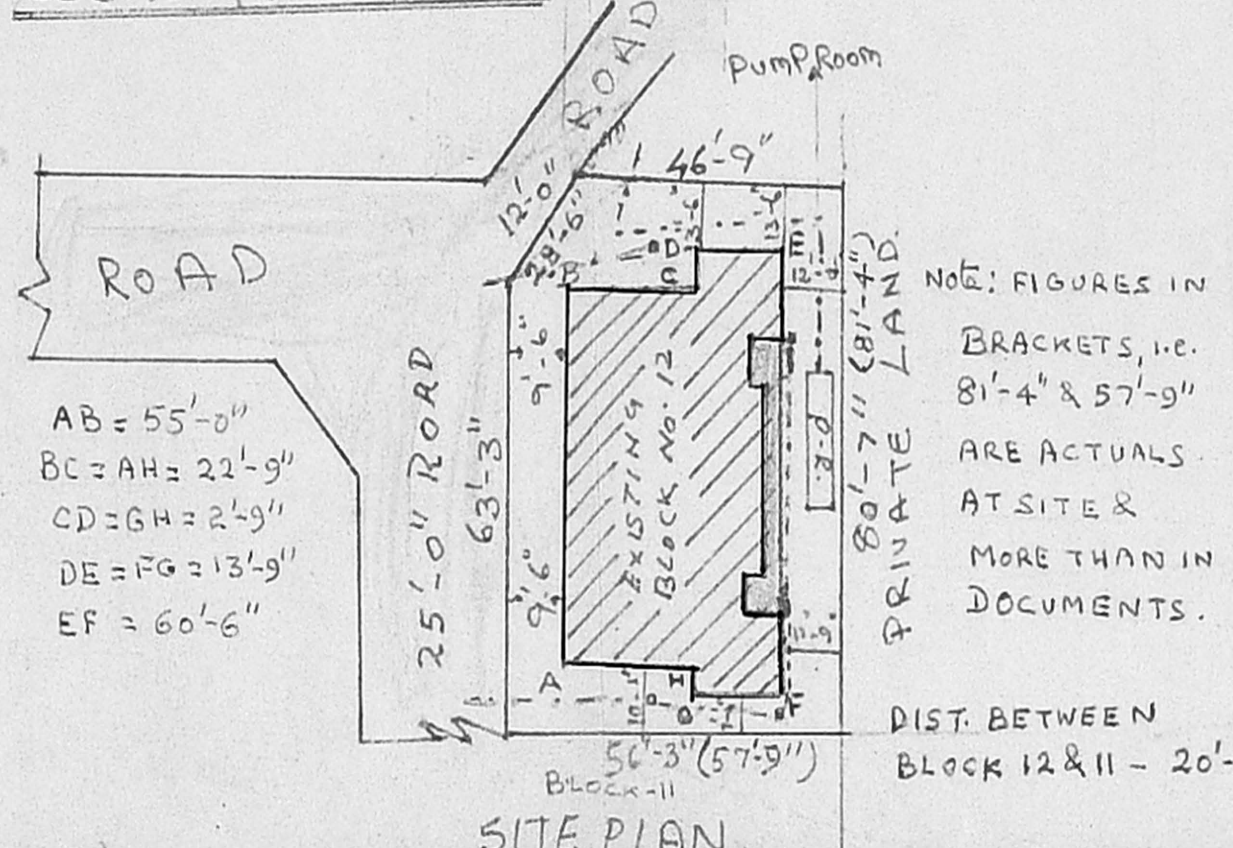


SITE PLAN  
 SCALE 1:25 (OR) 1:40

| SCHEDULE OF JOINERY |            |             | FEET        | METRE |
|---------------------|------------|-------------|-------------|-------|
| D                   | DOOR       | 3'0" x 6'6" | 0.91 x 1.98 |       |
| D <sub>1</sub>      | DOOR       | 2'6" x 6'6" | 0.75 x 1.98 |       |
| W                   | WINDOW     | 3'0" x 4'0" | 0.91 x 1.22 |       |
| W <sub>1</sub>      | WINDOW     | 2'0" x 4'0" | 0.61 x 1.22 |       |
| W <sub>2</sub>      | WINDOW     | 2'0" x 3'6" | 0.61 x 1.05 |       |
| V                   | VENTILATOR | 3'0" x 2'0" | 0.91 x 0.61 |       |
| J                   | JOLLEY     | 3'0"        | 0.9         |       |

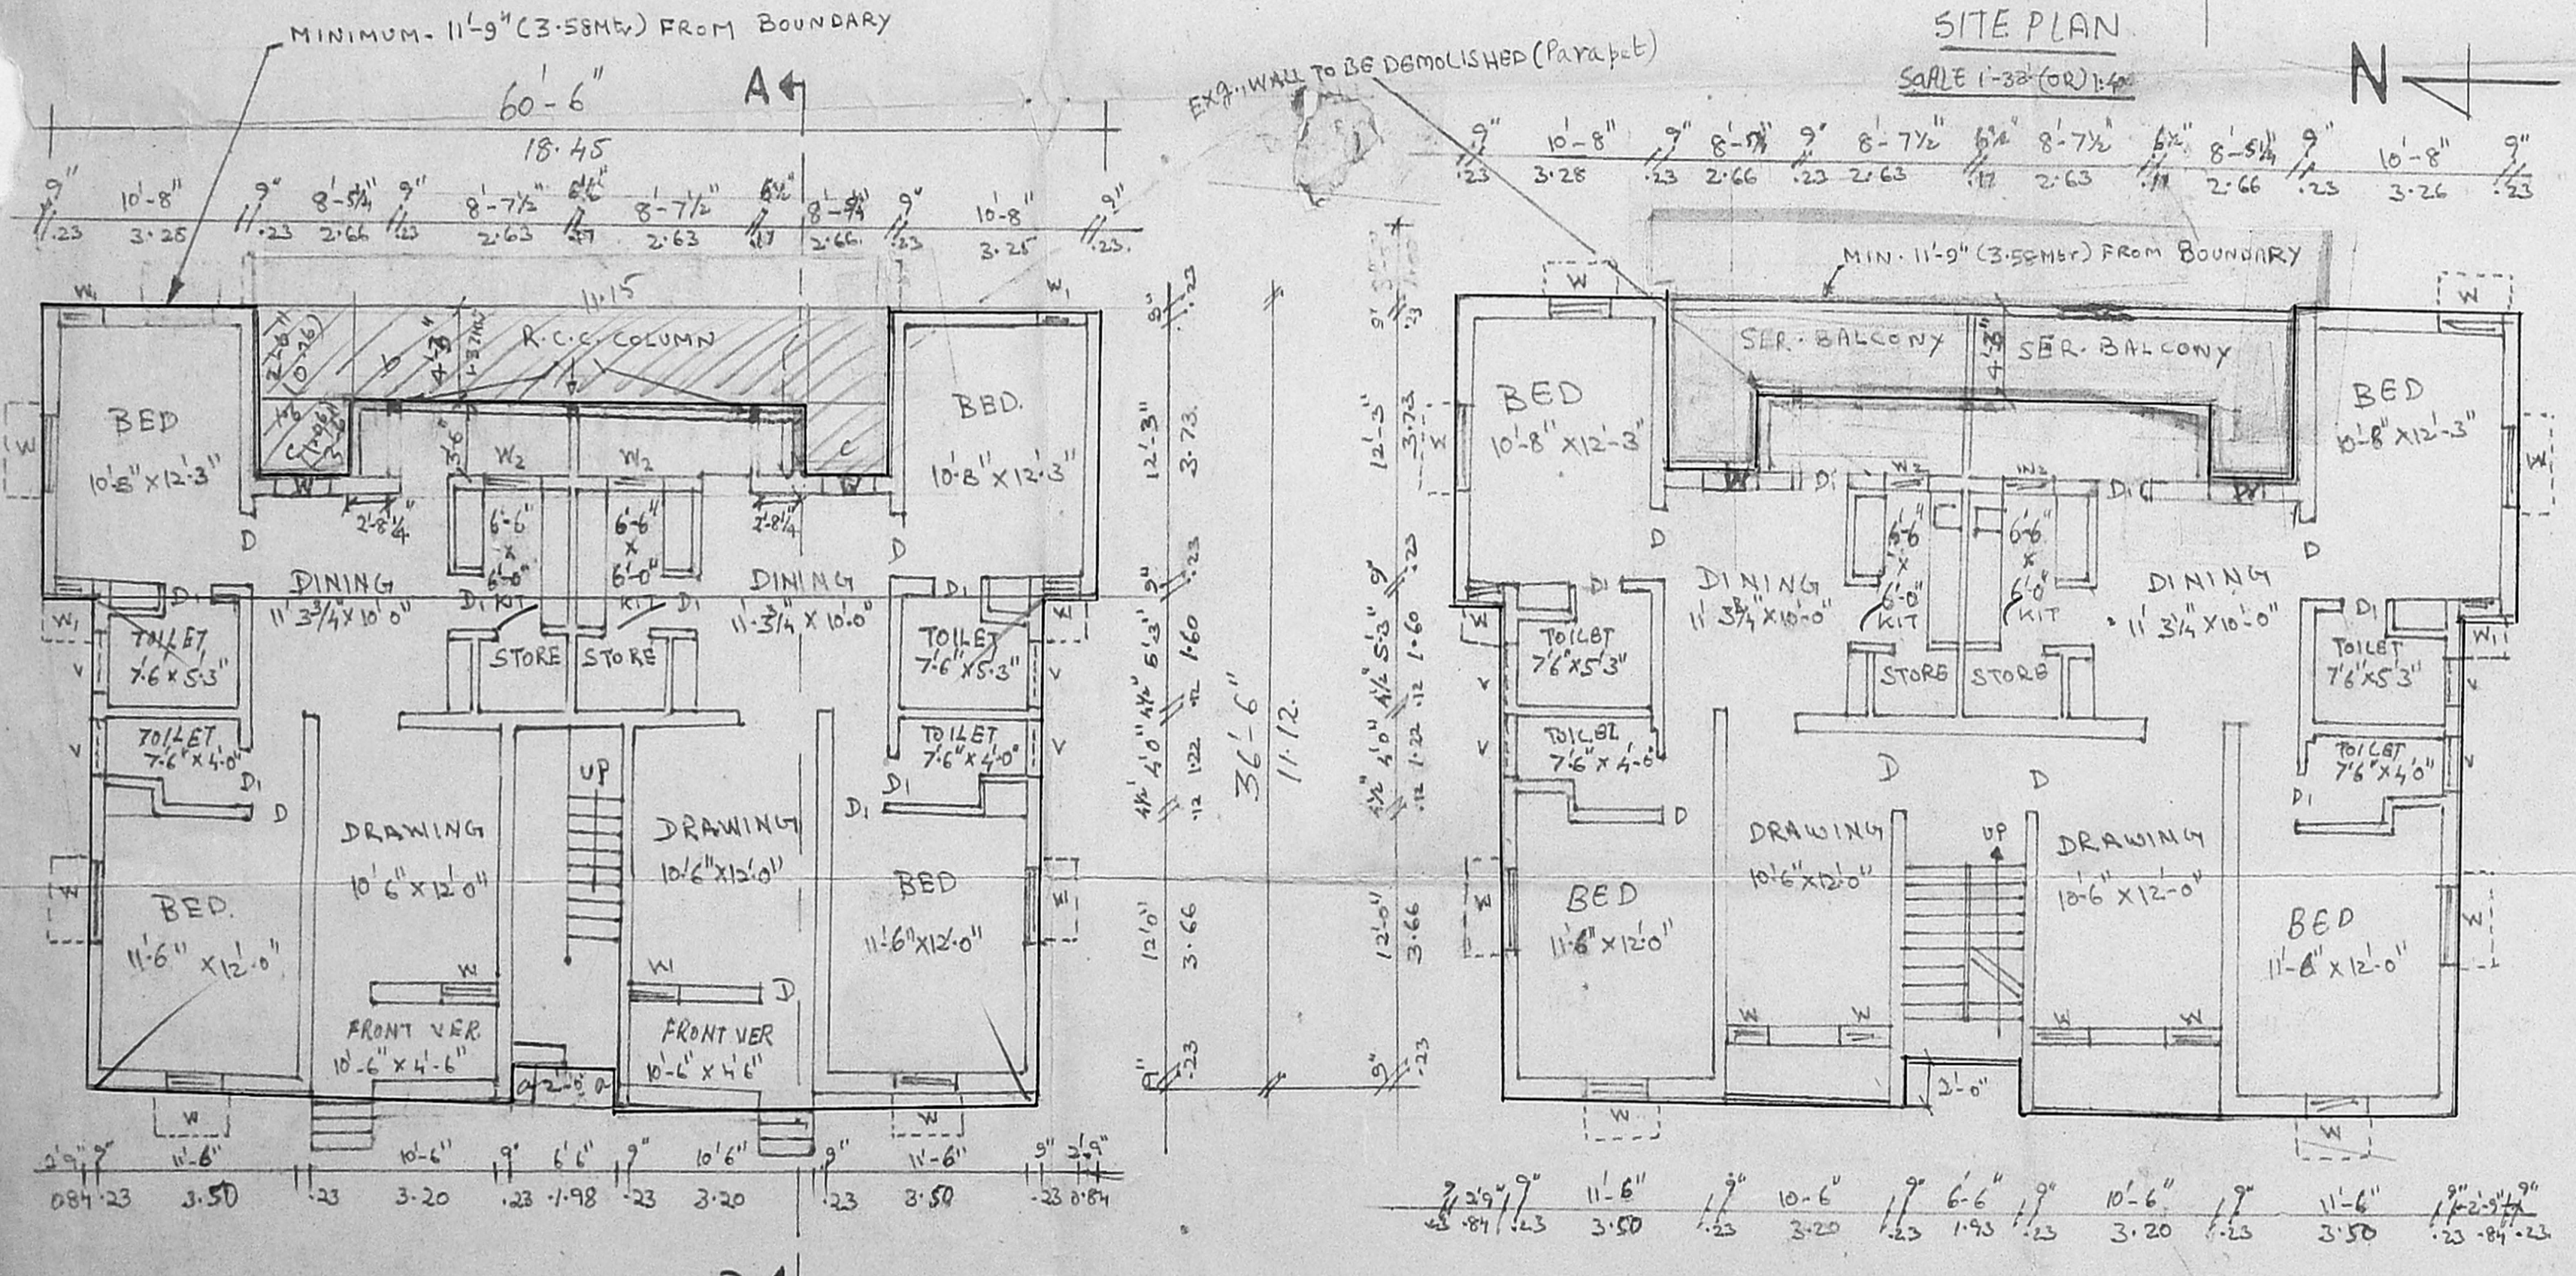

GROUND FLOOR PLAN

TYPICAL FLOOR PLAN (FIRST & SECOND FLOOR)

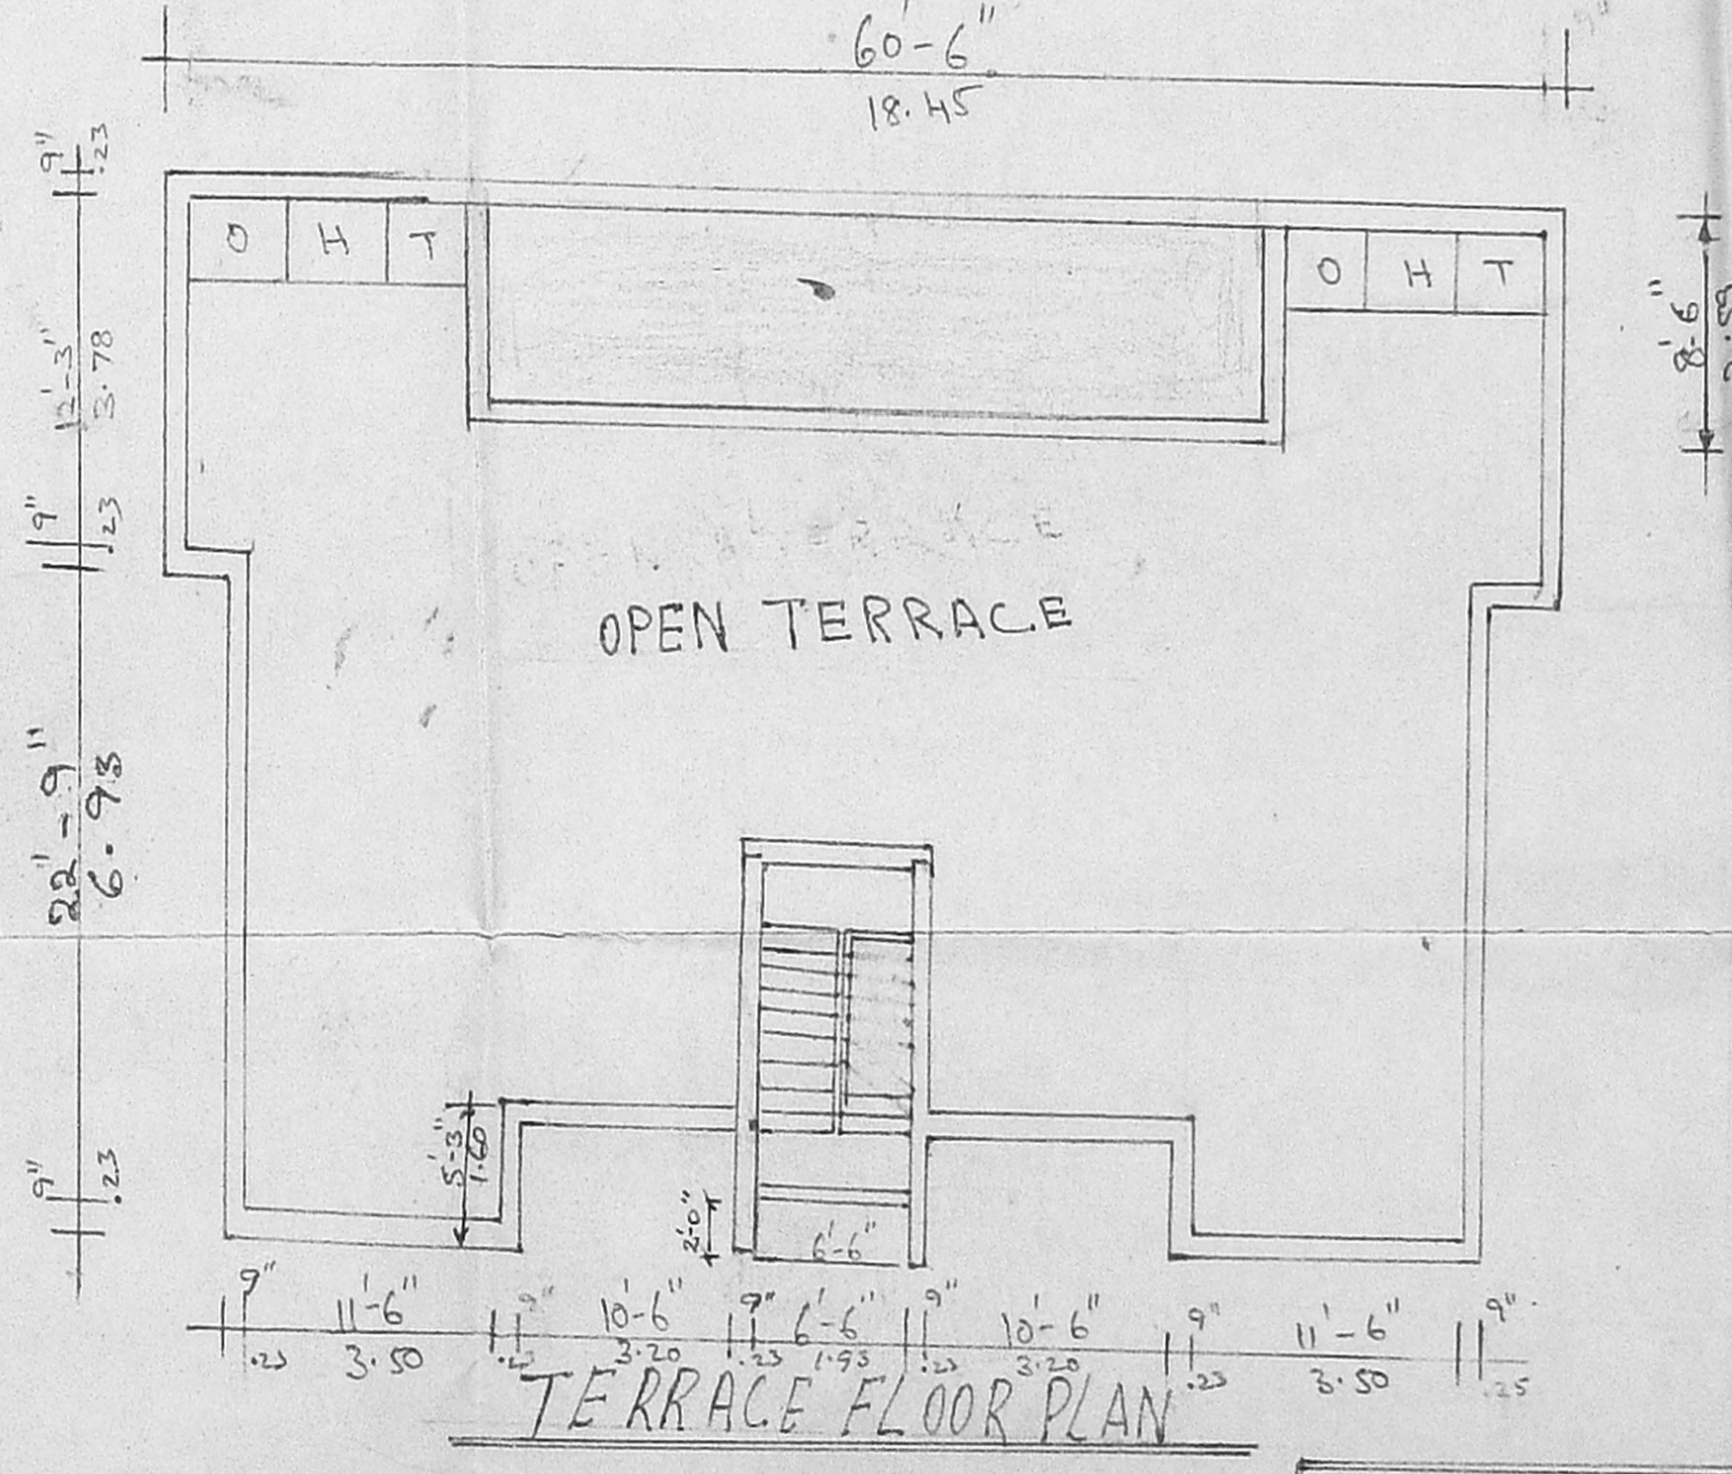

TERRACE FLOOR PLAN

| Area Statement                            | Sq. Ft. | Sq. M. |
|---|---------|--------|
| Area of existing building in Ground Floor | 1877.13 | 174.45 |
| Area of proposed addition in Ground Floor | NIL     | -      |
| Area of existing building in F. Floor     | 1877.13 | 174.45 |
| Area of proposed addition in F. Floor     | 193.00  | 18.00  |
| Area of existing building in S. Floor     | 1877.13 | 174.45 |
| Area of proposed addition S.F.            | 193.00  | 18.00  |
| TOTAL ADDITIONS                           | 386.00  | 36.00  |
| TOTAL EXISTING                            | 5634.39 | 523.35 |
| TOTAL WITH ADDS                           | 6017.39 | 559.35 |

**SPECIFICATIONS**

FOUNDATION WITH R.C.C. ...  
 SUPER STRUCTURE WITH ...  
 PLASTERED WITH ...  
 ROOF SLABS BEAMS COLUMNS LINTEL T.SLABS WITH ...  
 R.C.C. 1:2:4 MIX ...  
 ROOF FINISHING WITH ...  
 FLOOR FINISH WITH ...  
 FLOORING CONC WITH ...  
 ALL WOOD WORKS WITH ...

**PROPOSED ADDITIONS**  
 TO EXISTING MIDDLE INCOME  
 GROUP FLATS (BLOCK 12) AT  
 KOTTUR PURAM HOUSING SCHEME  
 TAMILNADU HOUSING BOARD CHENNAI  
 T.S. NO. 35 (Part), BLOCK-16, CORP. DIV. NO. 138

**COLOUR INDEX**

|                     |          |
|---------------------|----------|
| PROPOSALS           | [Symbol] |
| EXISTING SEWER LINE | [Symbol] |
| EXISTING ROADS      | [Symbol] |
| BOUNDARY            | [Symbol] |
| DEMOLISHEN          | [Symbol] |

1. *Diabun*  
 2. *Aburath*  
 3. *Suvaras*  
 4. *Arithand*  
 5. *W-man*  
 6. *Mamchi*

OWNER SIGNATURE

**SCALE**  
 1 inch = 8 Feet  
 (or)  
 1:100

**I. G. KRISHNAMURTHY RAO**  
 CIVIL ENGINEER  
 CLASS I LICENSED SURVEYOR NO. 370  
 CORPORATION OF MADRAS  
 40, 6th AVENUE, MEYER  
 142, LAKE VIEW ROAD, MADRAS-60008