
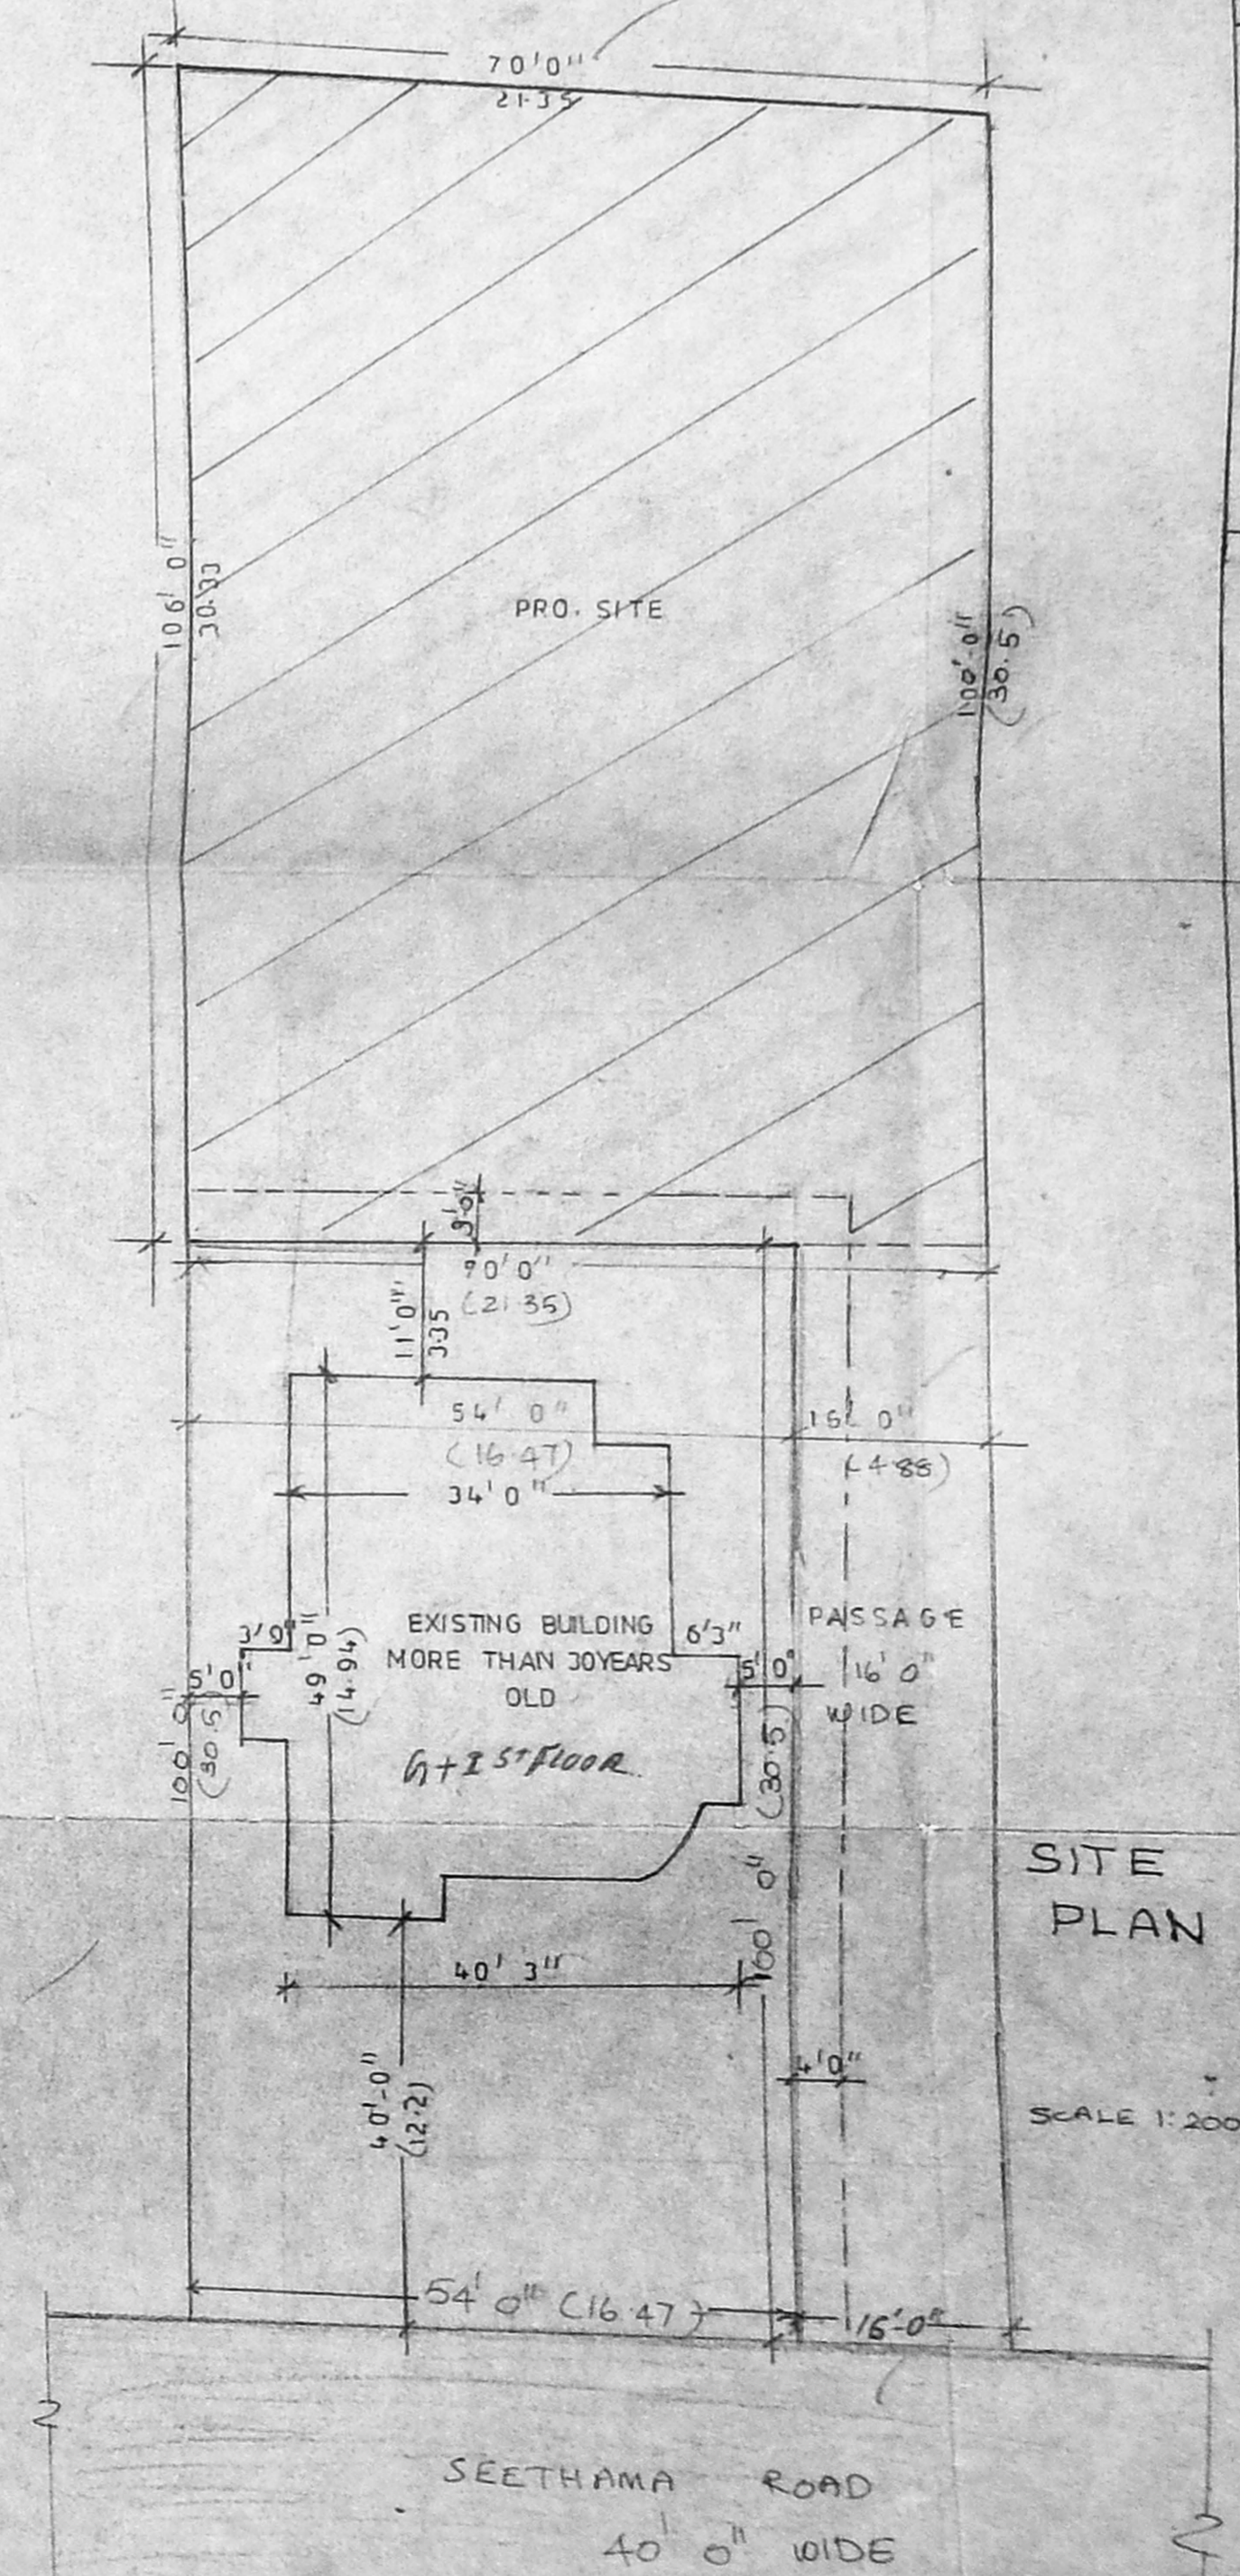
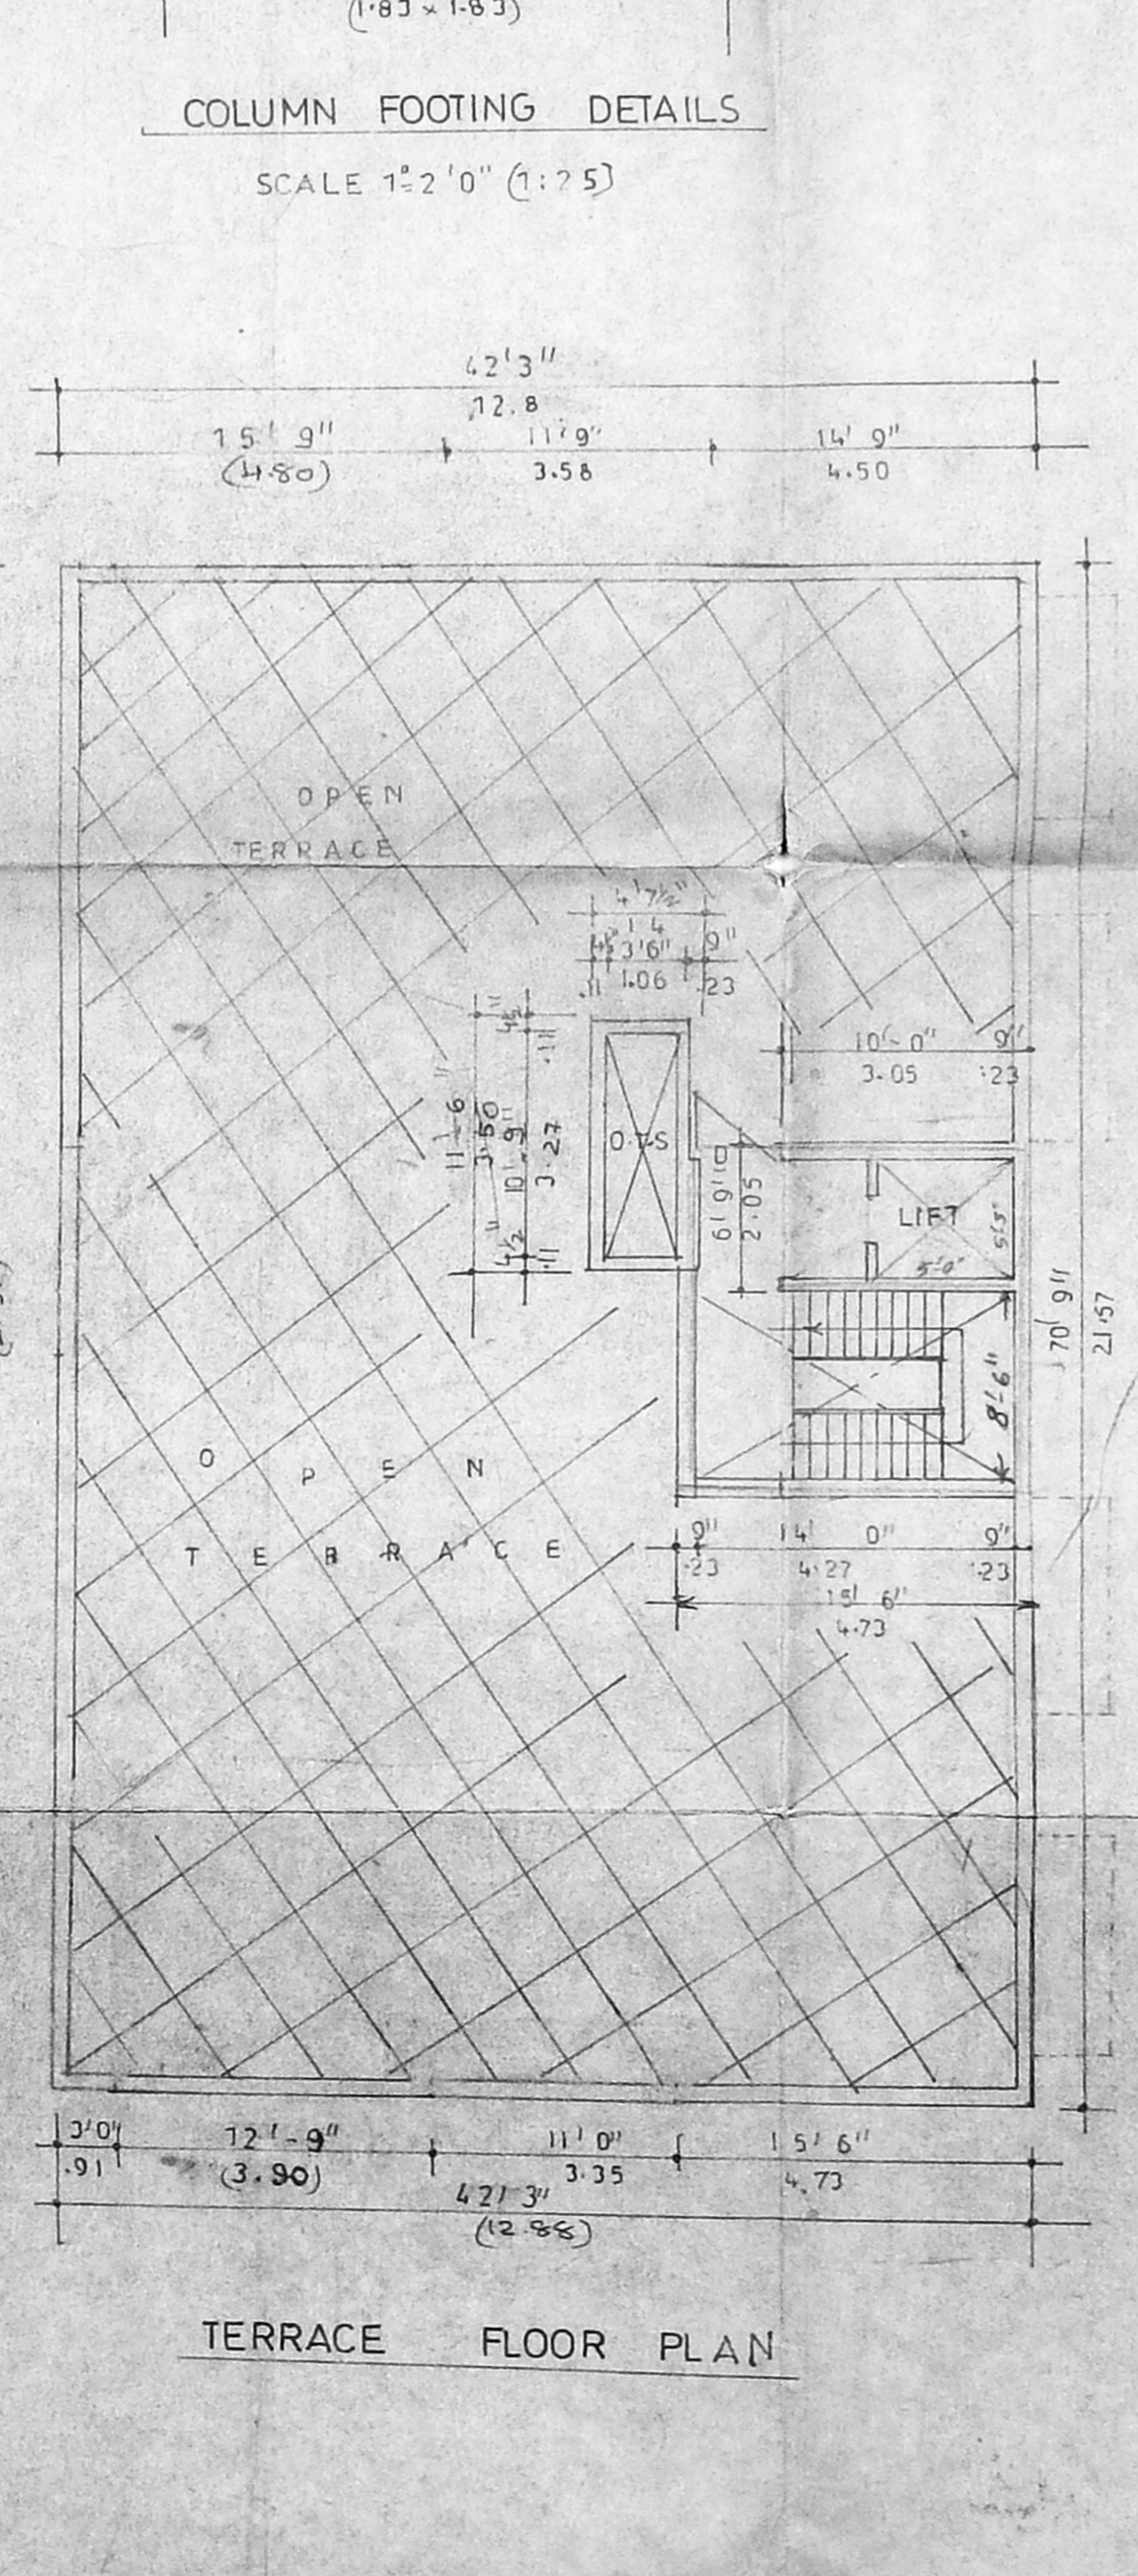
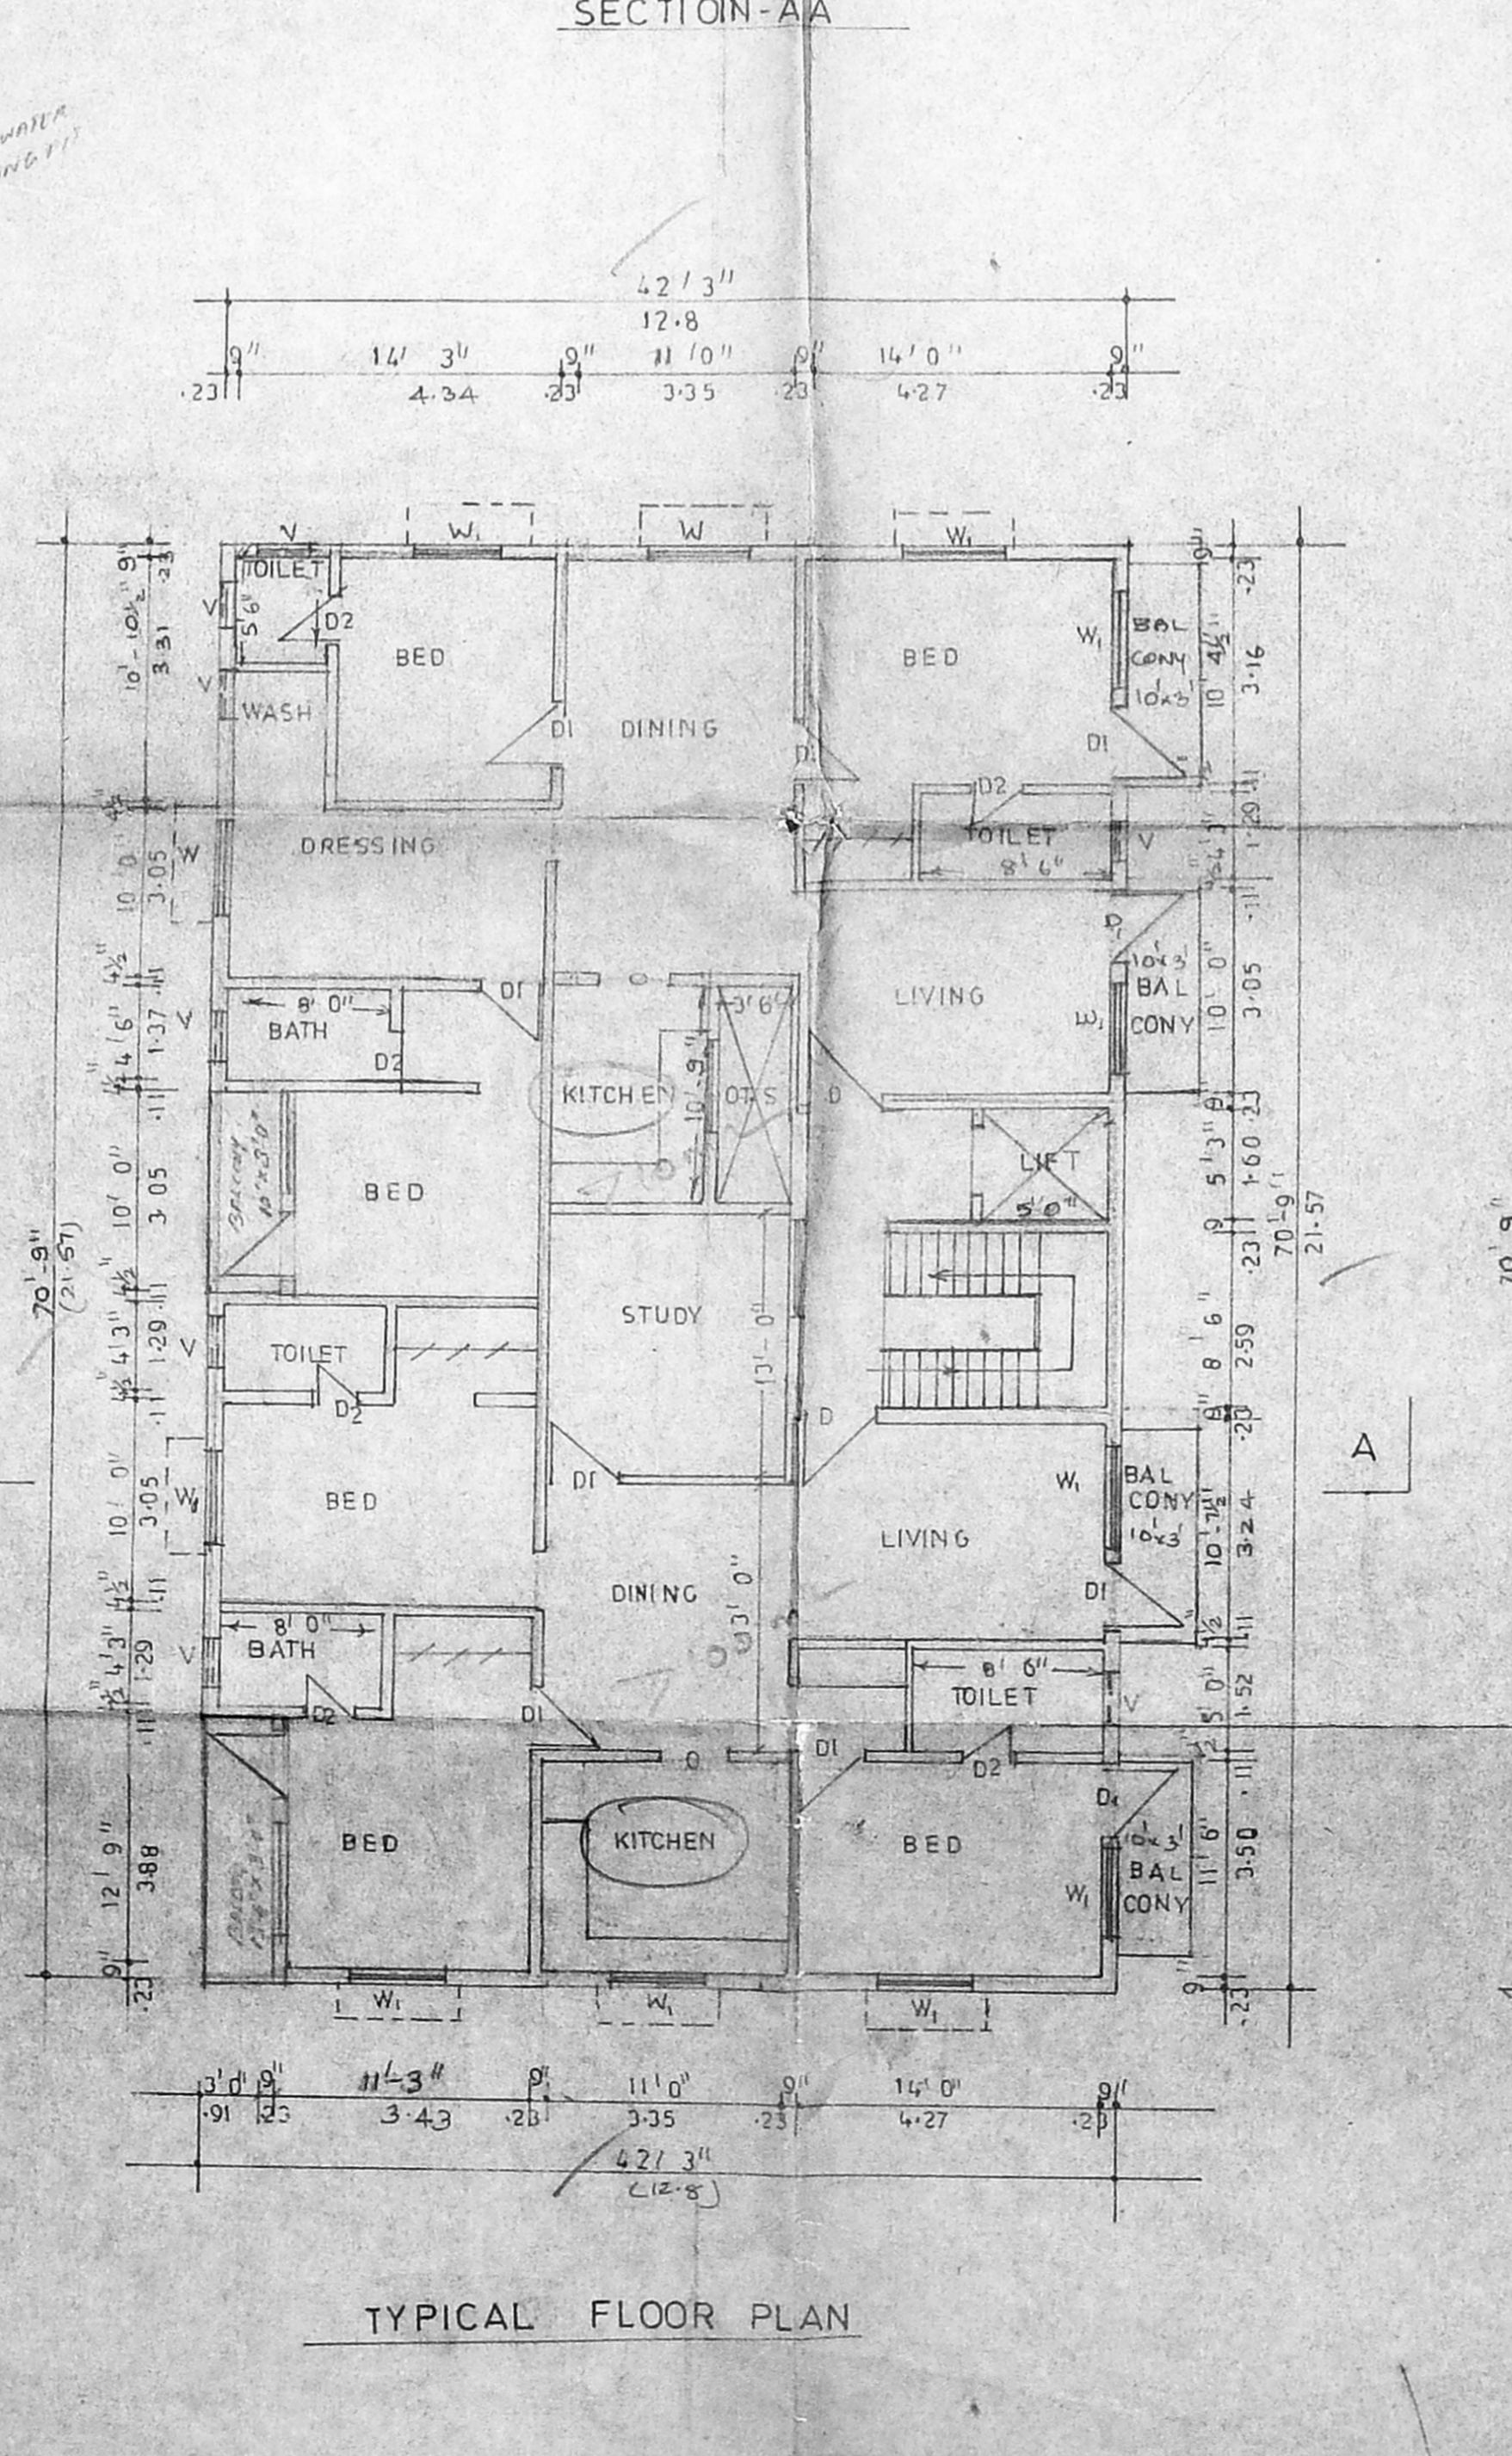


SPECIFICATION
 FOUNDATION COLUMN FOUNDATION
 SUPER STRUCTURE WORK IN CM 1:5
 CMDA (B)/PP NO. 1/14715/97
 C. No. 14715/97
 Rec. COLUMN, Lintel, SURSHADE
 Aest. 1:20
 SCULPTURE FINISHED WITH MOSAIC TILES
 P. INTERNAL 7:21:97 EXTERNAL PLASTERING
 USING CM 1:5
 WEATHERING COURSE FULLY CONC
 BATH PRESSED CLIP-TILES
 ELECTRIFICATION WORK USING CONCEALED WIRING.

PLAN SHOWING THE PROPOSED CONSTRUCTION AT RESIDENTIAL FLATS IN PLOT NO. 6, PART, 5001546/16 PART, 1544/26, SEETHAMA ROAD, ALWARPET, NEW DOOR NO: 61A, DIVISION NO: 115, CORPORATION OF CHENNAI.

JOINERY DETAIL
 DOORS - D1 - 3'3" x 7'0"
 D2 - 3'0" x 7'0"
 D3 - 2'6" x 7'0"
 WINDOWS - W1 - 6'0" x 4'6"
 W2 - 4'6" x 4'6"
 W3 - 4'6" x 3'6"
 W4 - 2'6" x 2'6"

AREA DETAIL
 PLOT EXTENT - 8735 SQAFT @ 810.87M²
 PLOT EXTENT - 8735 SQAFT @ 810.07M²
 G. FLOOR AREA - 2323.68 (60) 215.05M²
 I. FLOOR AREA - 3071.58 SQAFT @ 285.46
 II. FLOOR AREA - 3071.58 SQAFT @ 285.46
 III. FLOOR AREA - 3071.58 SQAFT @ 285.46
 PLOT COVERAGE - 26%
 F.S.1 - 132.

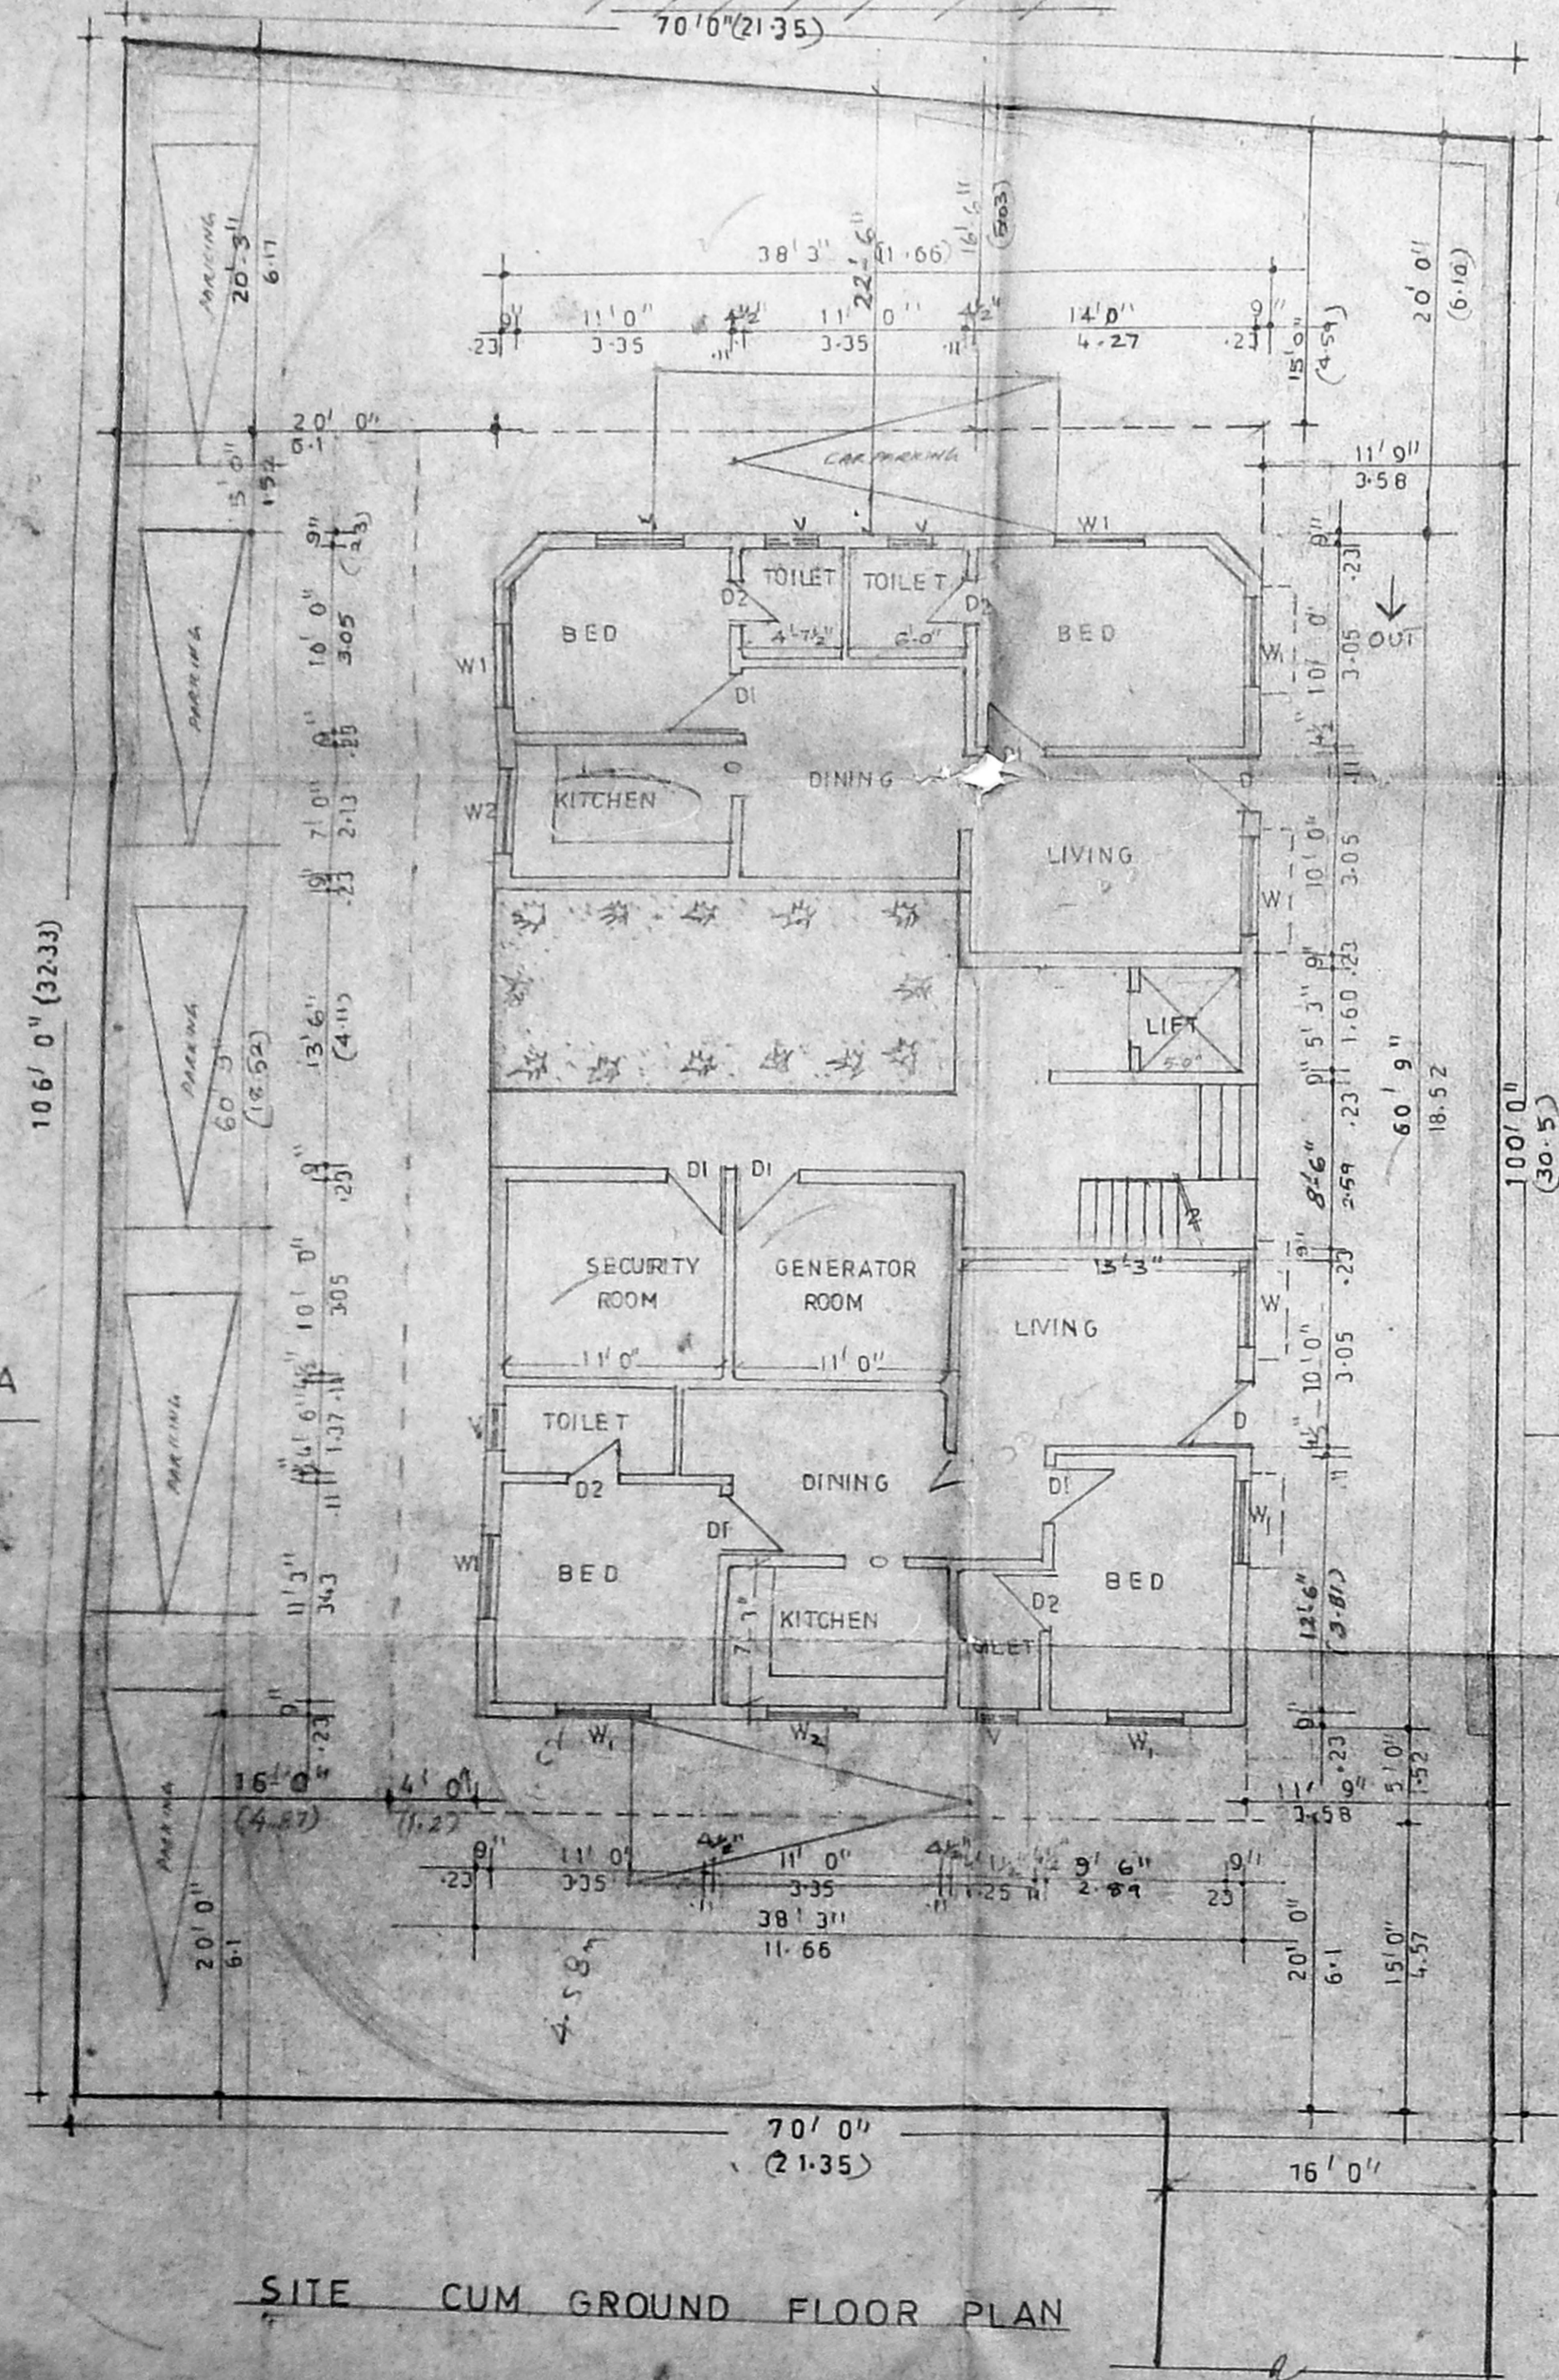

SITE PLAN
 SCALE 1:200
 1. Raja Venkatachalam
 2. Raja Venkatachalam
M. MOHAN
 LICENCED SURVEYOR
 CORPORATION OF MADRAS,
 AVADI, ANBAPUR TOWN SHIP,
 ANNA GAR P. 12 - SHOP NO. 16, 1st FLOOR,
 C-47, 11th Avenue, MADRAS-600 011 (T.N. INDIA.)
 SIG OF SURVEYOR