



CMDA (BYEP) No. 11170-797
 C. No. 11170-797
 P. 11177
 Q. 11177
 D.P.

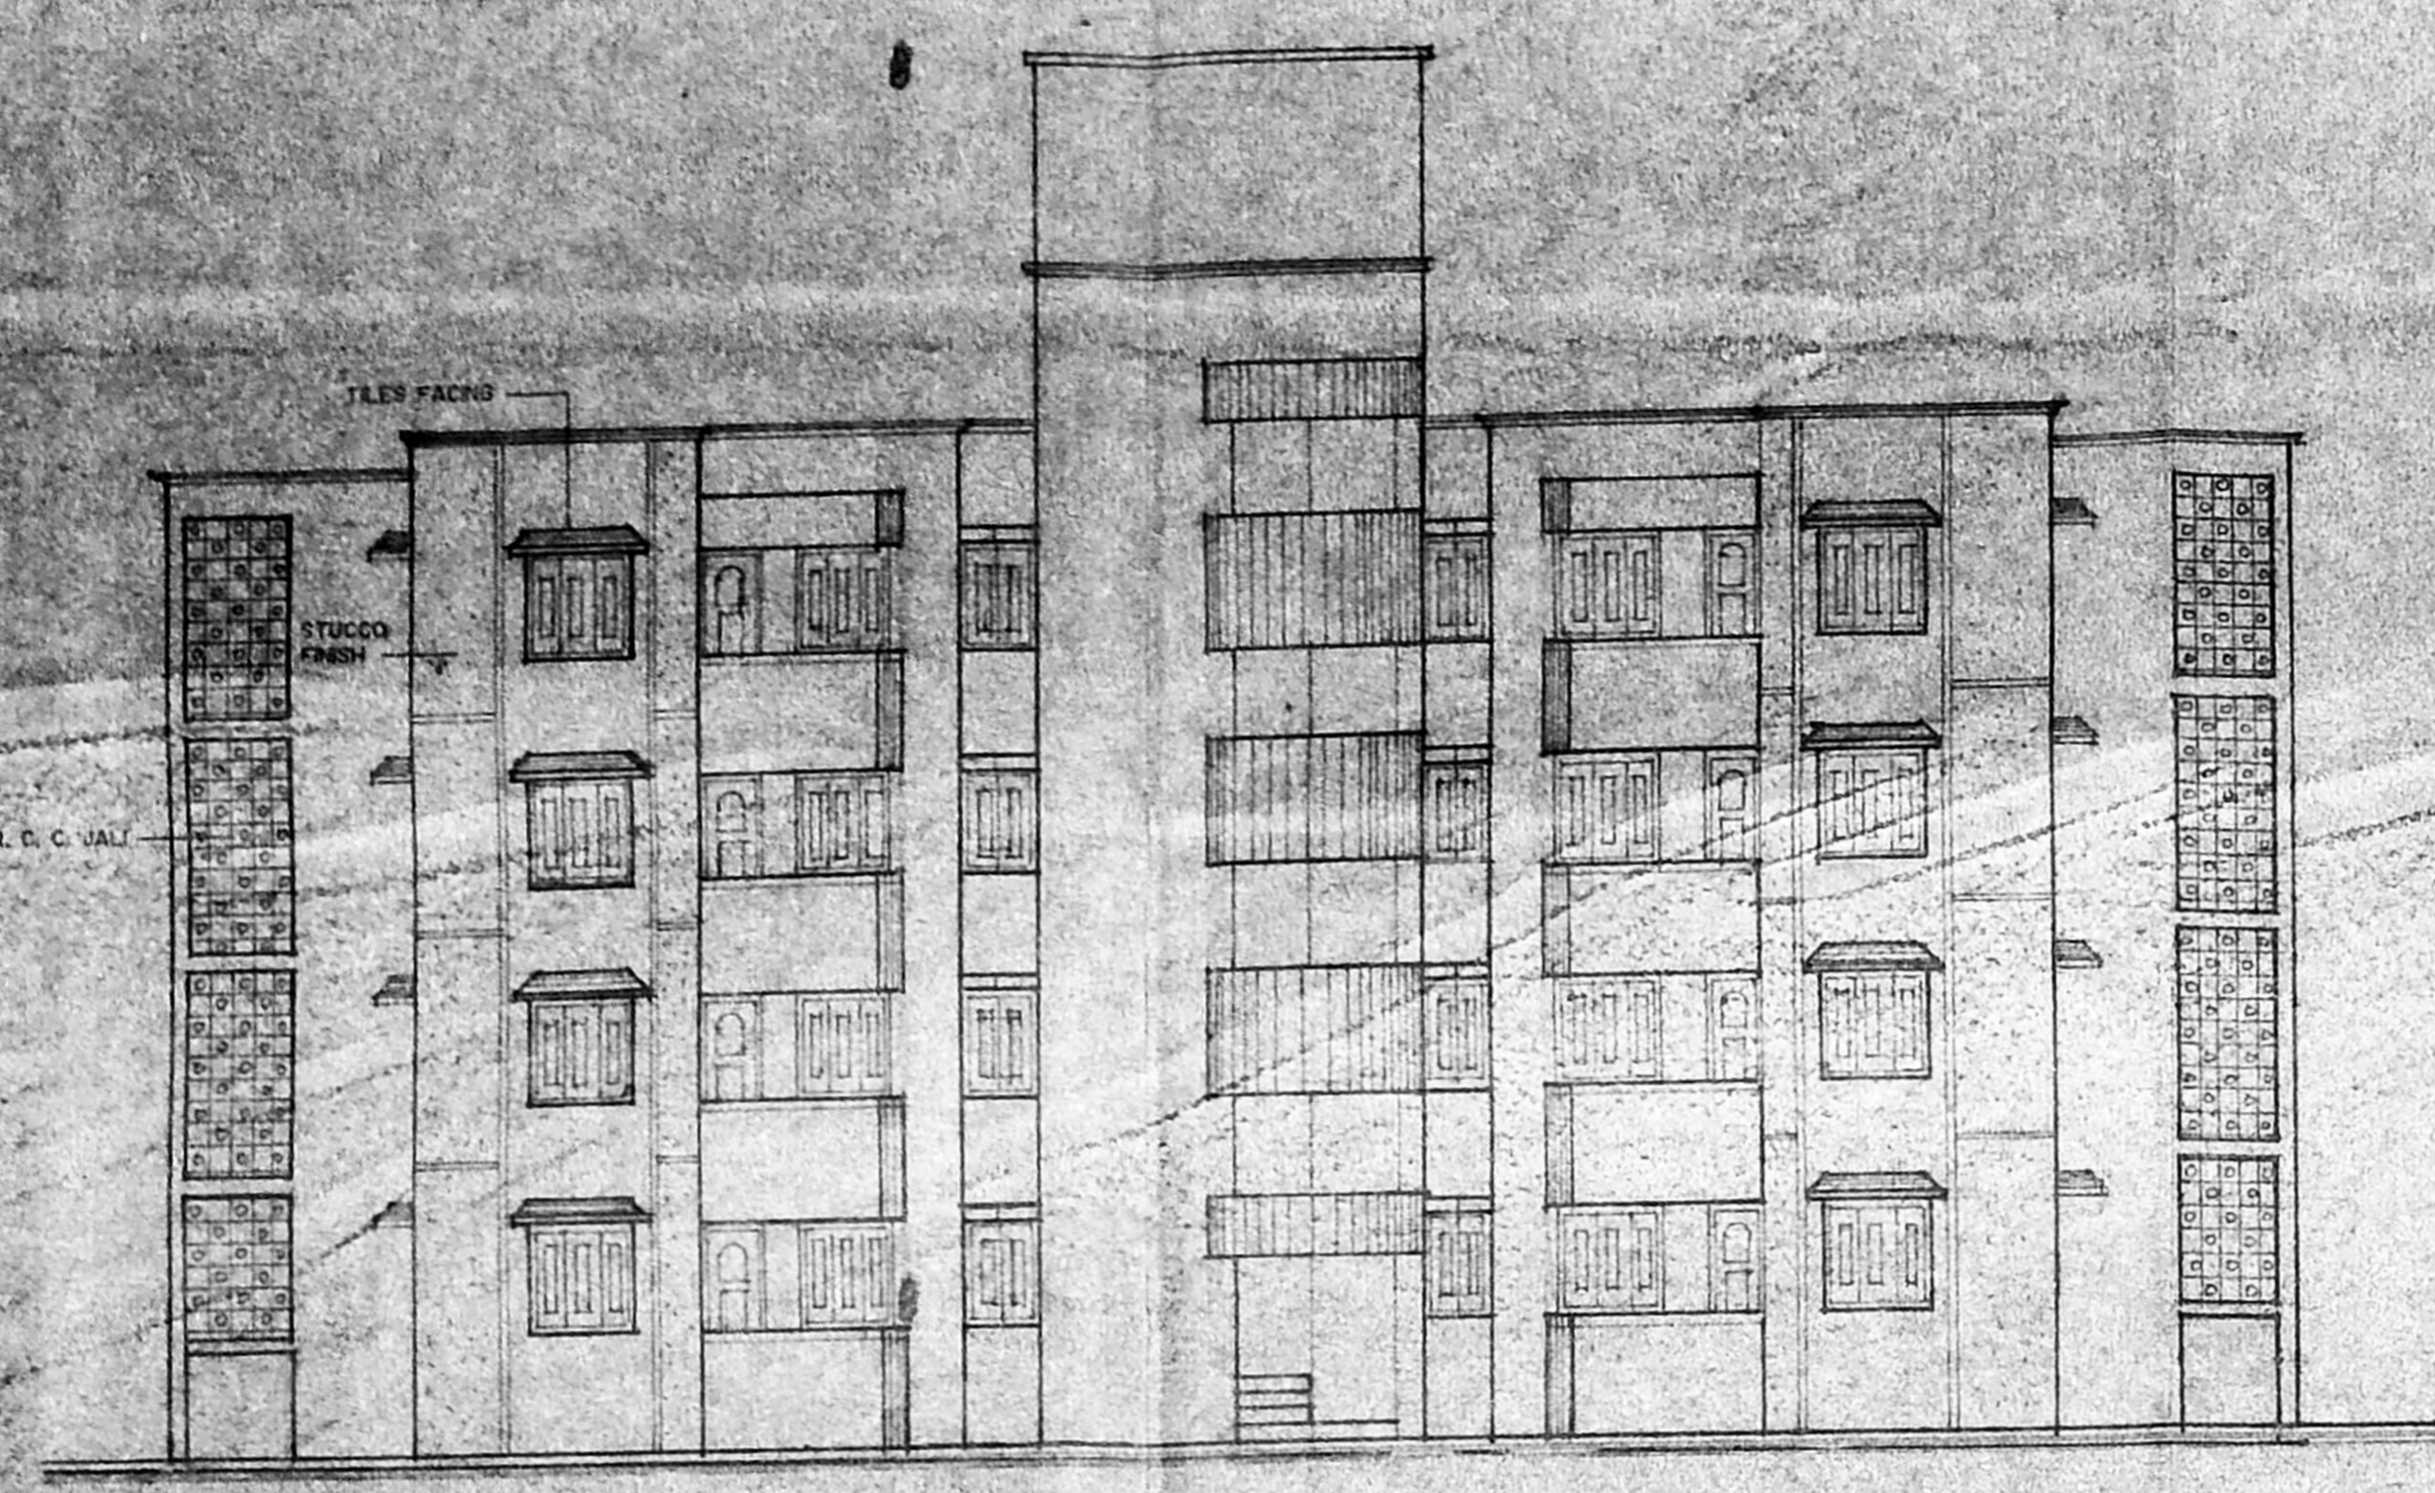


FRONT ELEVATION

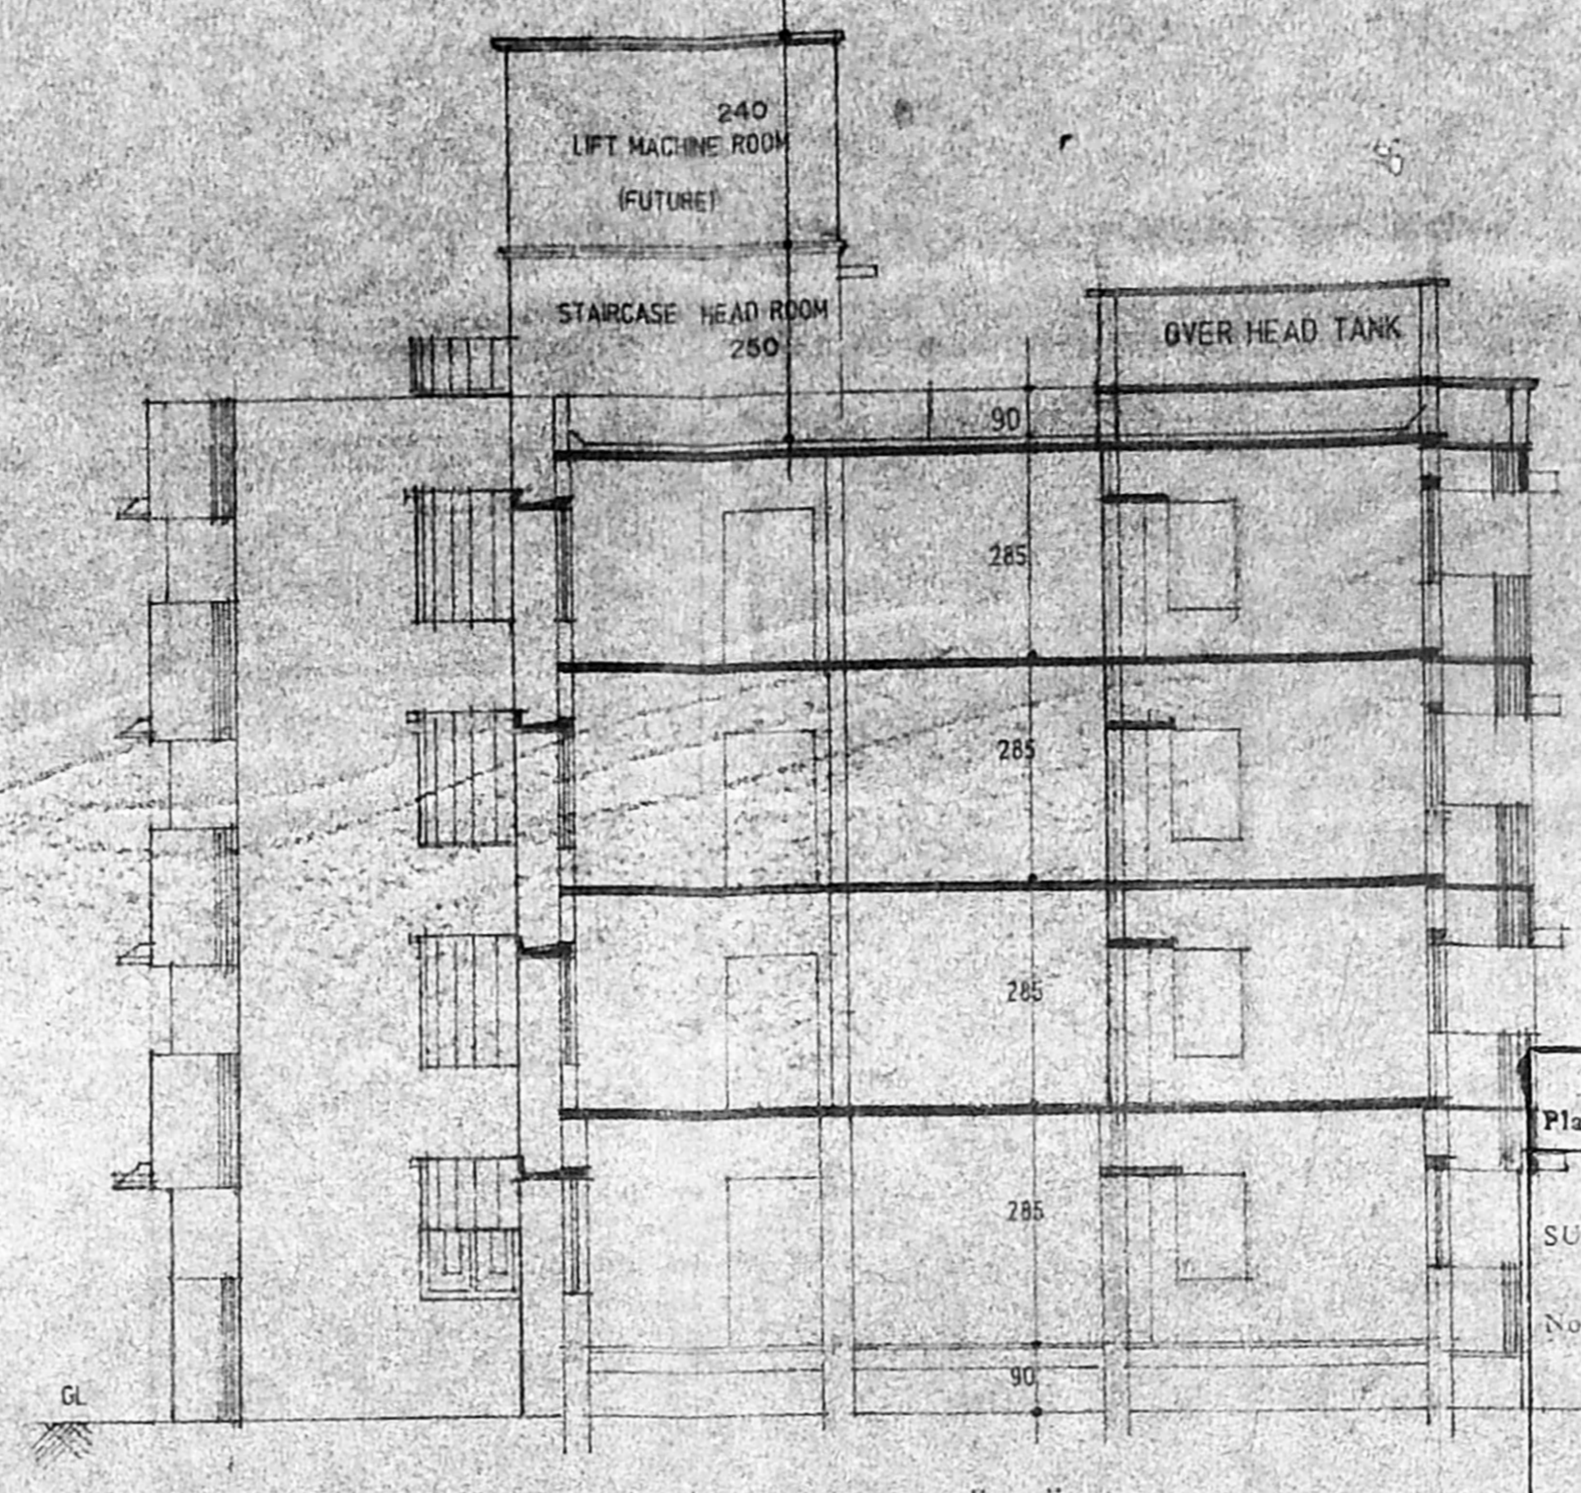

SECTION A-A

E.P. No. 340/D/10/5/19/97
 Planning Permit No. 340/D/10/5/19/97
APPROVED
 SUBJECT TO CONDITIONS IN
 THE PERMIT
 No. 340/D/10/5/19/97
 G.L.
 1997
 EXECUTIVE ENGINEER
 CHENNAI WATER SUPPLY
 DEVELOPMENT AUTHORITY
 CHENNAI-600 008.

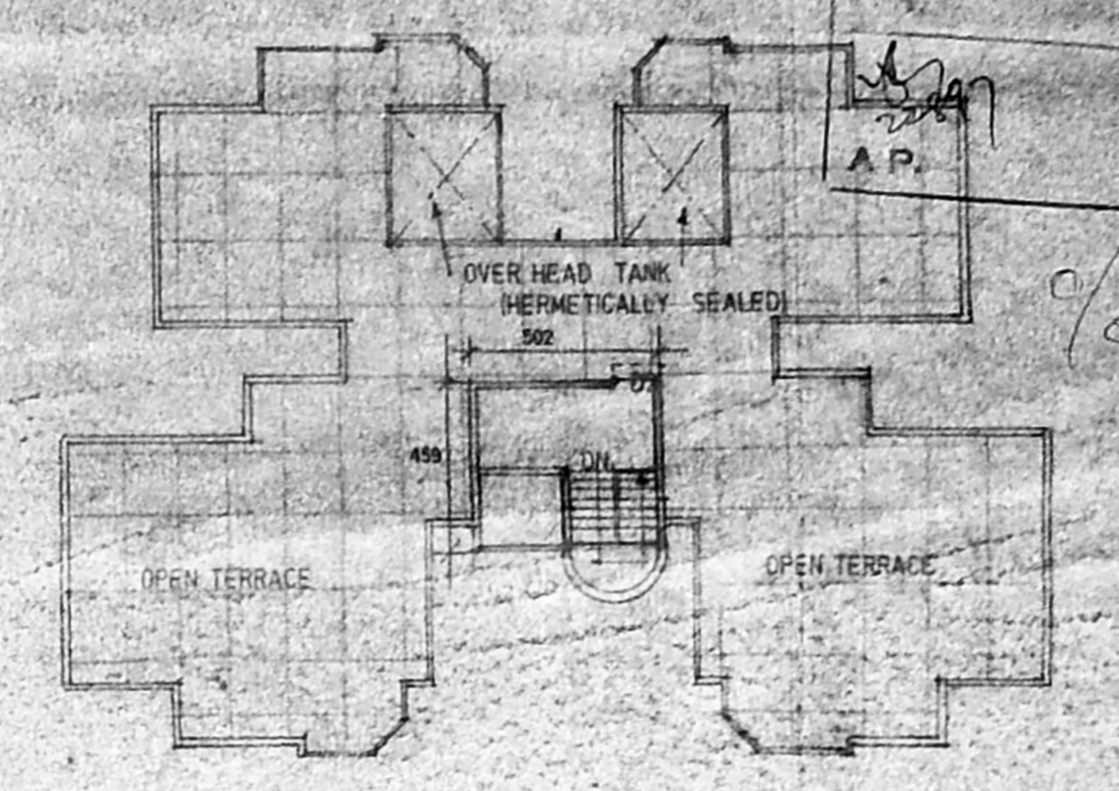

TERRACE FLOOR PLAN
SCALE 1:200


SCHEDULE OF JOINERY		
D	DOOR	100 X 210
D1	DOOR	90 X 210
D2	DOOR	75 X 200
W1	WINDOW	120 X 135
W2	WINDOW	90 X 135
W3	WINDOW	90 X 100
V	VENTILATOR	75 X 60
V1	VENTILATOR	47.5 X 60

- NOTES
1. ALL DIMENSIONS ARE IN CENTIMETRES.
 2. FIGURED DIMENSIONS SHALL BE FOLLOWED.
 3. COLUMNS, BEAMS AND FOUNDATION ETC., MAY BE ADOPTED AS PER STRUCTURAL DESIGN.
 4. FOR REFERENCE - FILE NO-TP1/34531/95.

AREA DETAILS		
F.S.I		NON F.S.I
GROUND FLOOR	358.00M ²	STAIRCASE
FIRST FLOOR	358.00M ²	HEAD ROOM - 25.50M ²
SECOND FLOOR	358.00M ²	
THIRD FLOOR	358.00M ²	
TOTAL	1432.00M²	
No. FLATS - 16		
EACH FLAT AREA		
WITHOUT LIFT	89.50M ²	
WITH LIFT	91.00M ²	

TRUE COPY
 EXECUTIVE ENGINEER AND ADMINISTRATIVE OFFICER
 NANDANAM DIVISION,
 Tamil Nadu Housing Board,
 Madras - 600 036


TAMILNADU HOUSING BOARD
 DRAWN: R. RAMANMURTHY 21-02-97
 CHECKED: [Signature]
 Sd/ (11-3-97) ASSISTANT ARCHITECT
 Sd/ (18-3-97) TOWN PLANNER
 DESIGN OF **A 7. TYPE FLATS**
 ADOPTING 30cm THK WALL IN G.F.I
 SCALE 1:100
 Sd/ (19-3-97) SENIOR PLANNER

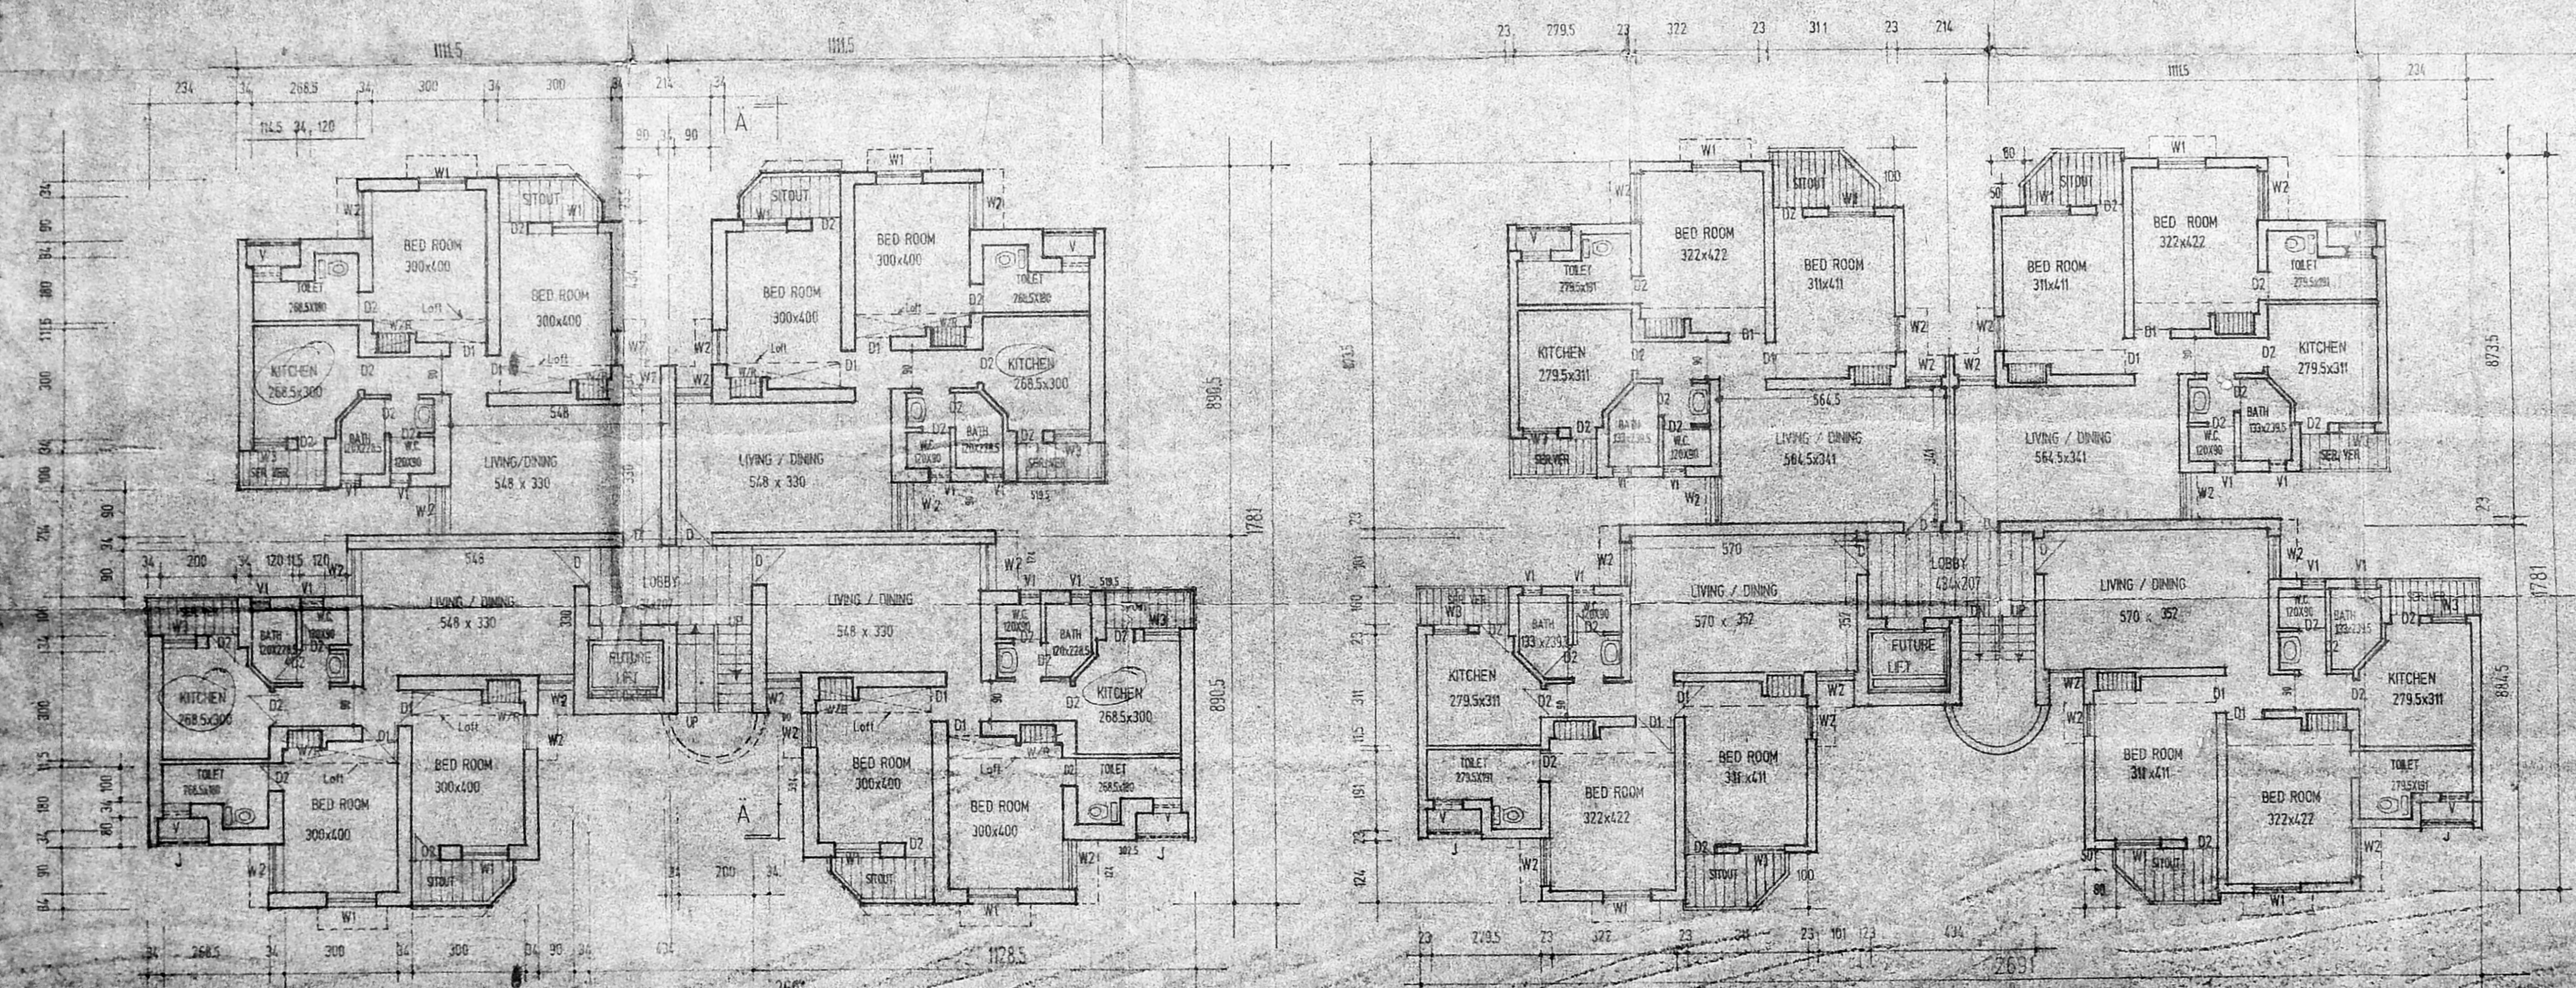


GROUND FLOOR PLAN

TYPICAL FLOOR PLAN


SD. No.
4197

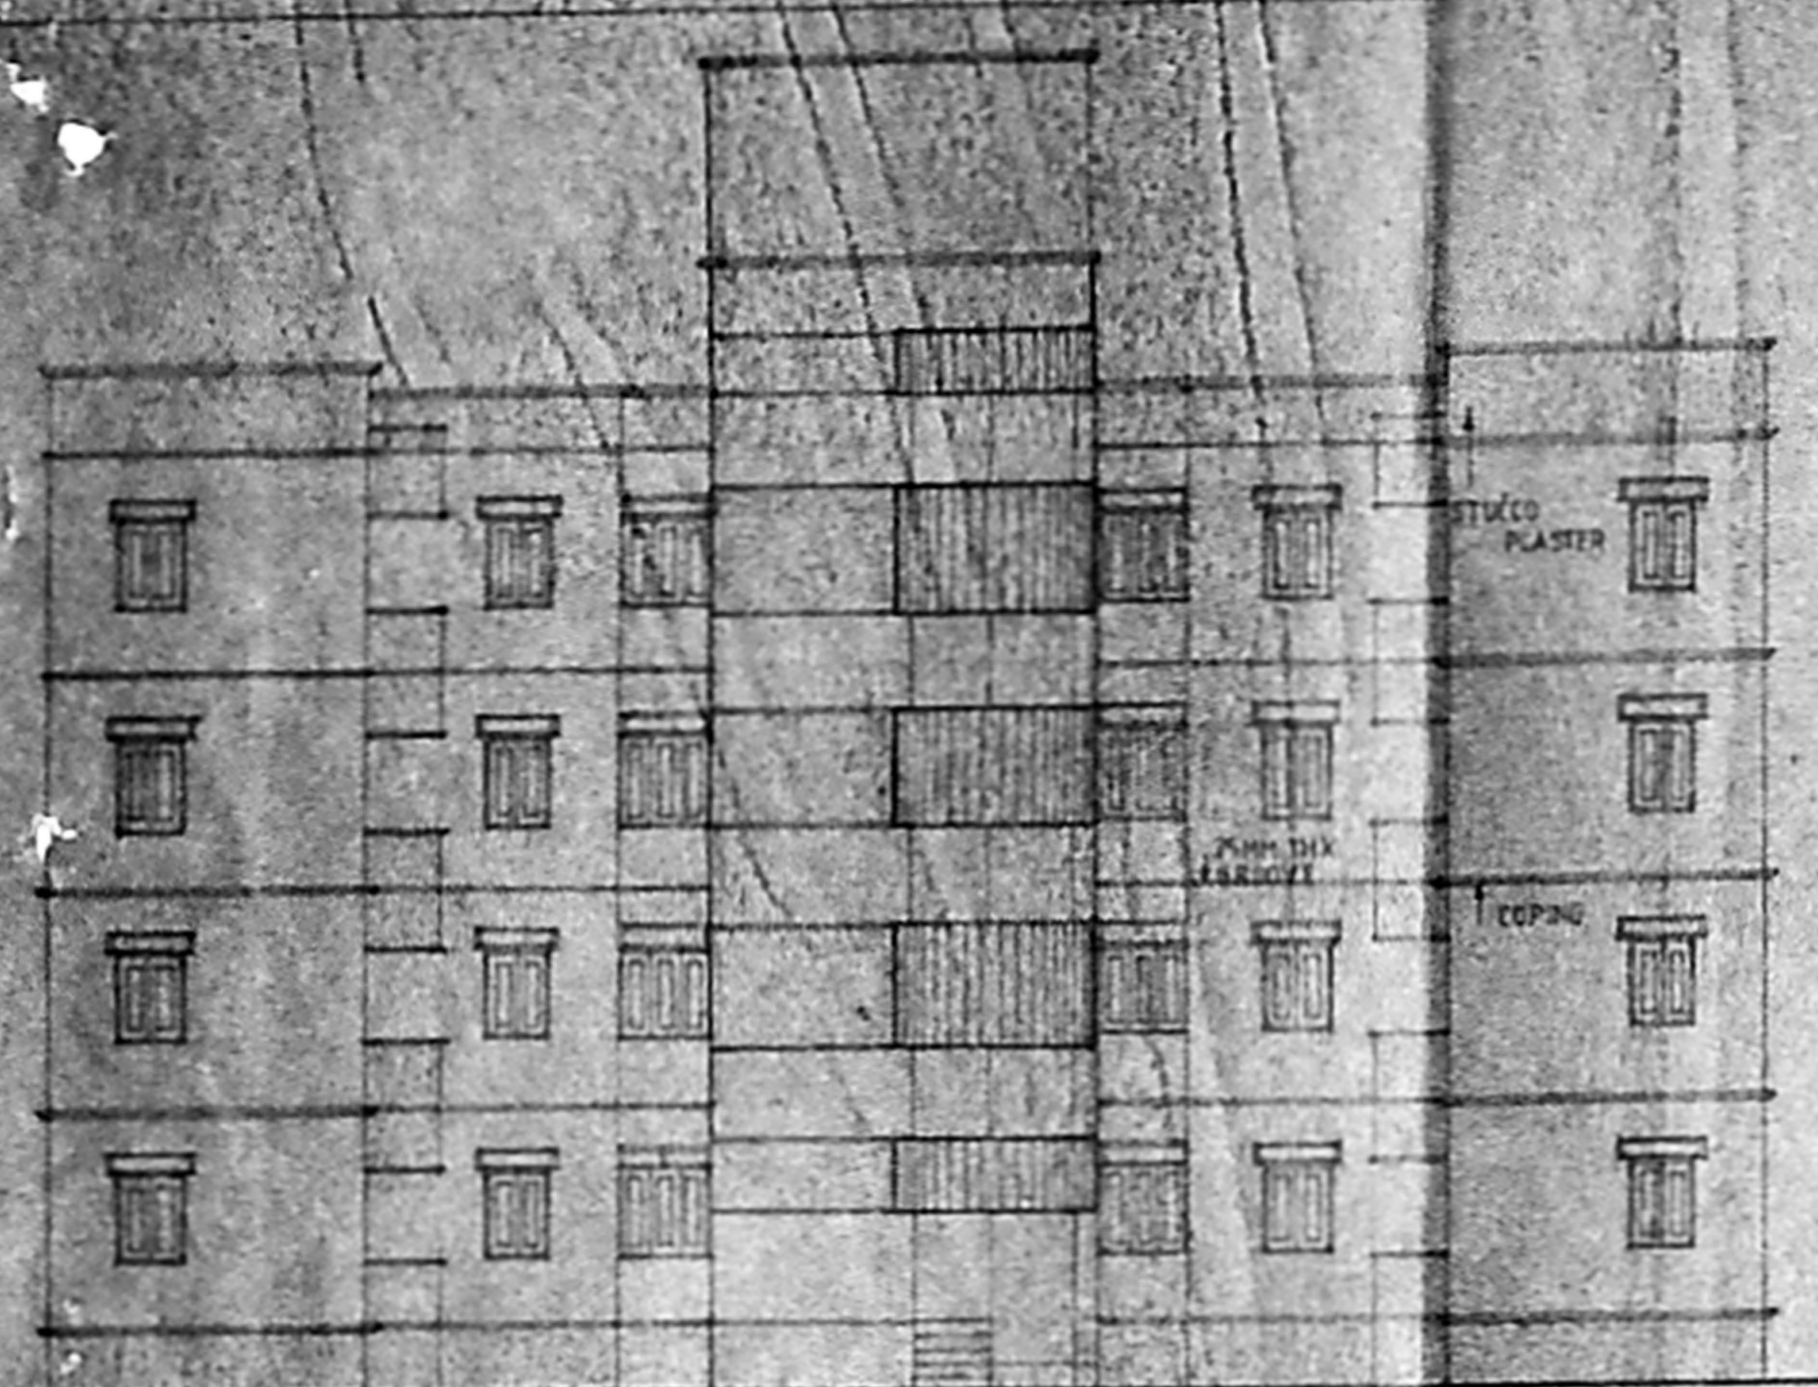

ELEVATION

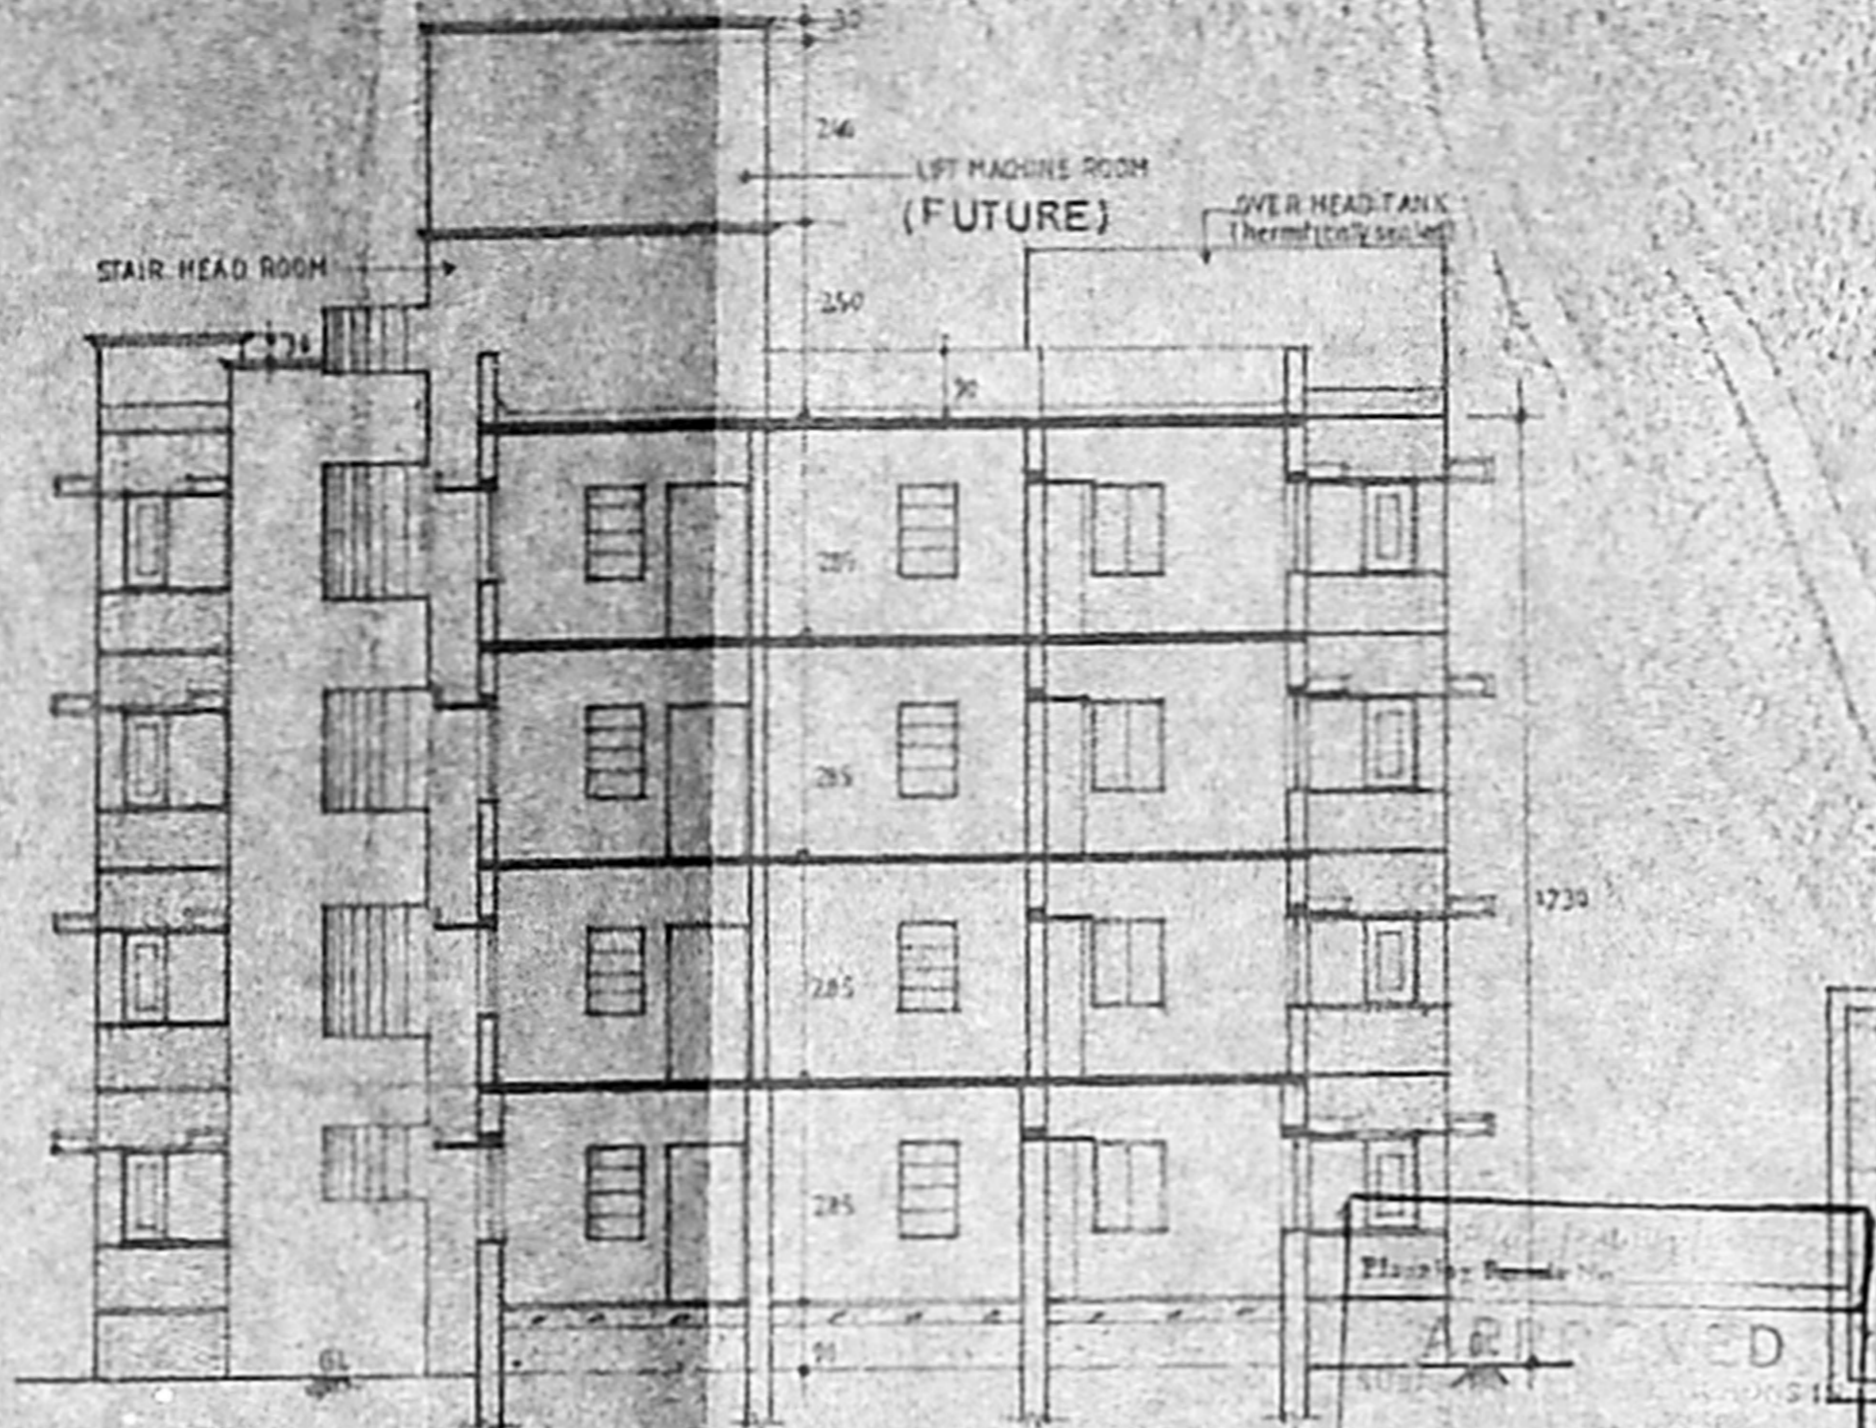


SECTION XX

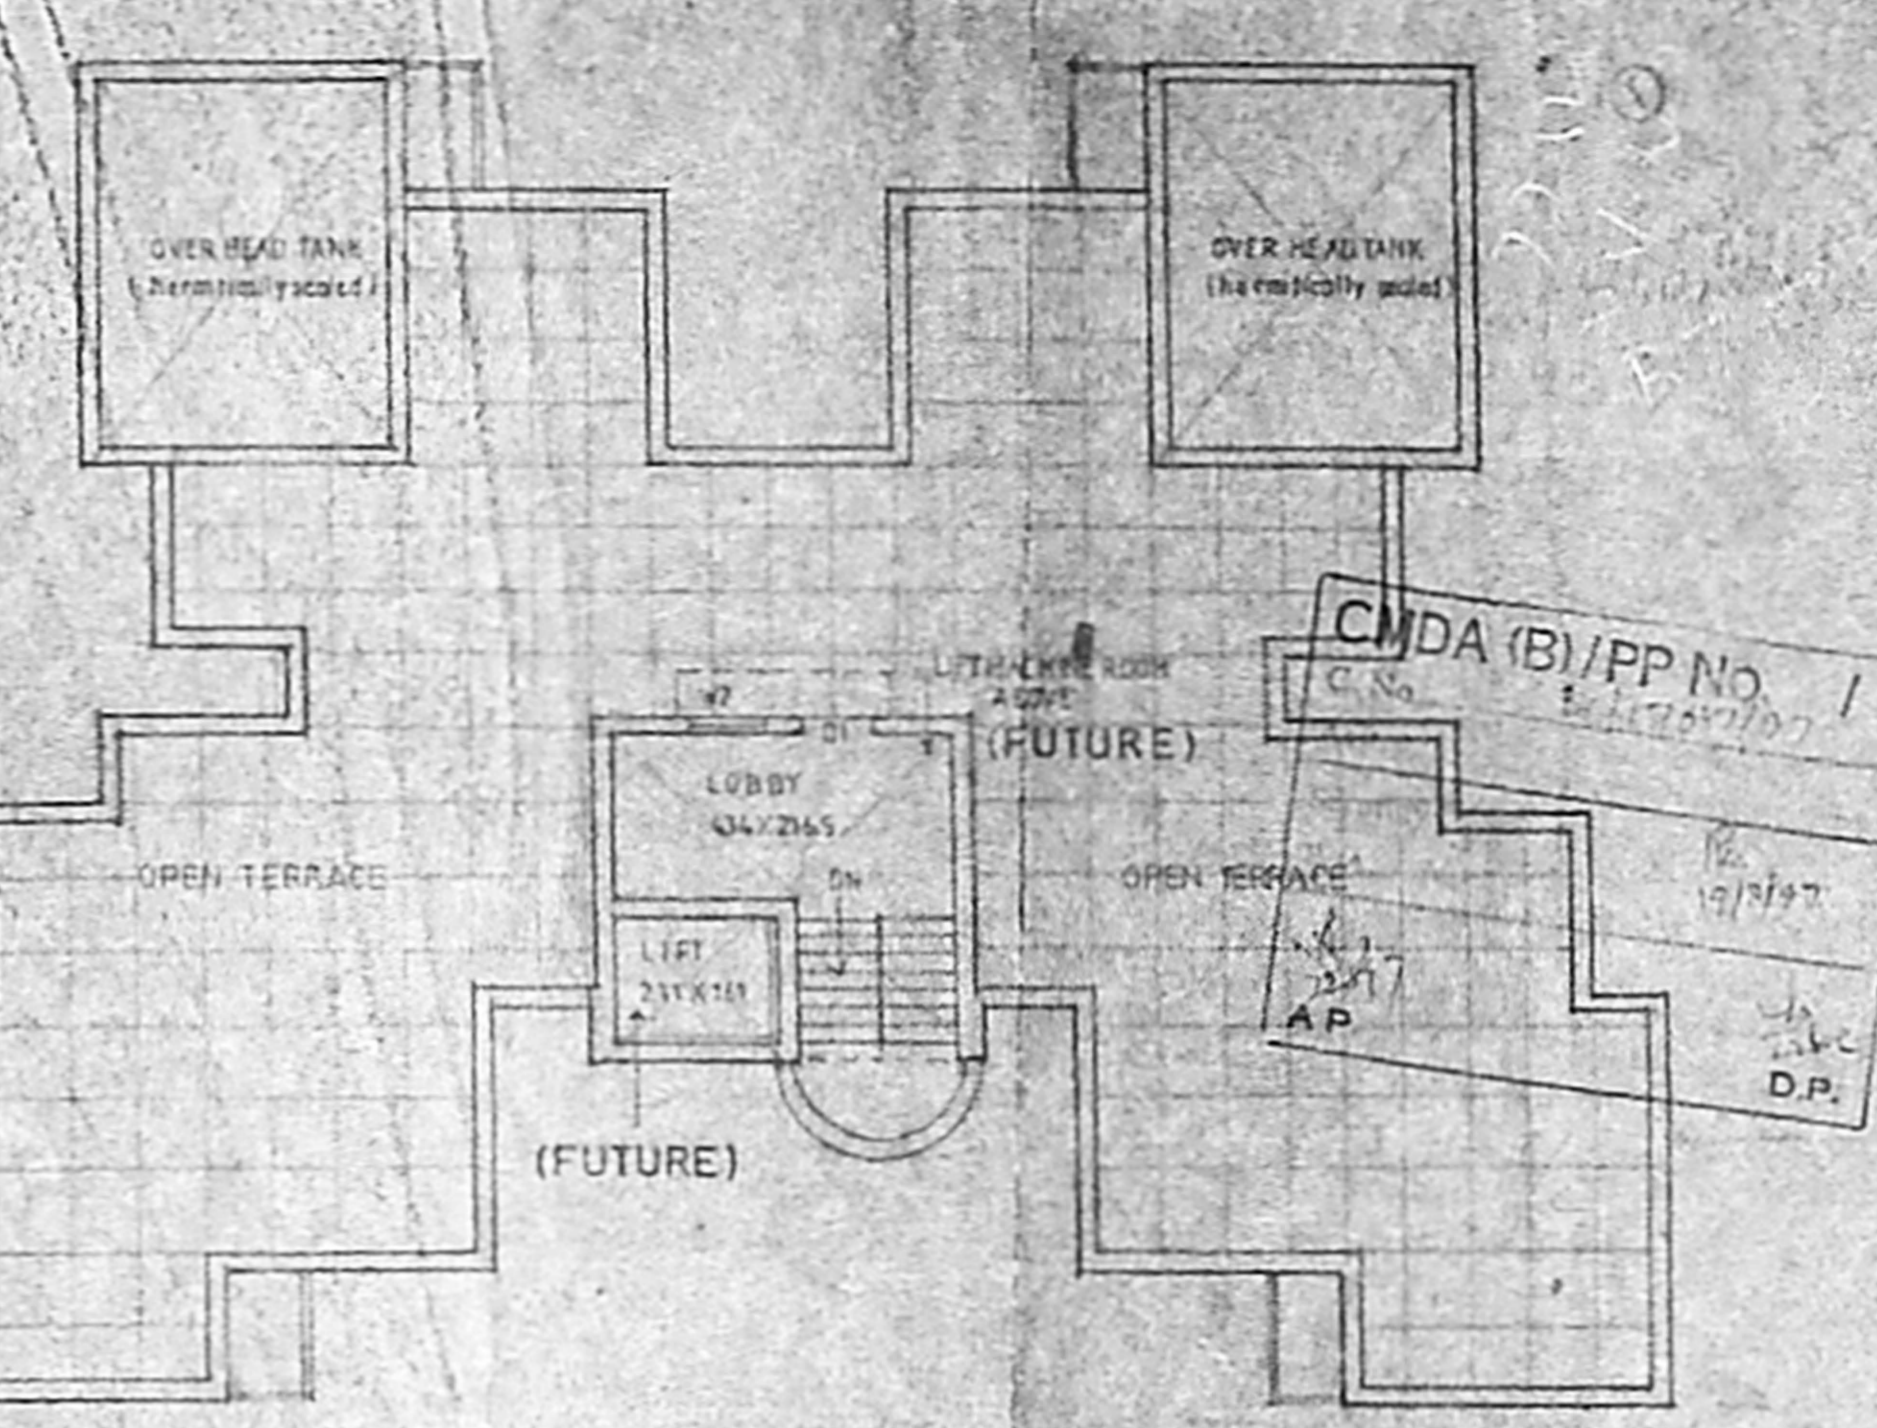


TERRACE FLOOR PLAN

CMDA (B)/PP No. 1
 19/197
 D.P.

APPROVED
 CHIEF ENGINEER
 TAMILNADU HOUSING BOARD
 MADRAS - 600 035

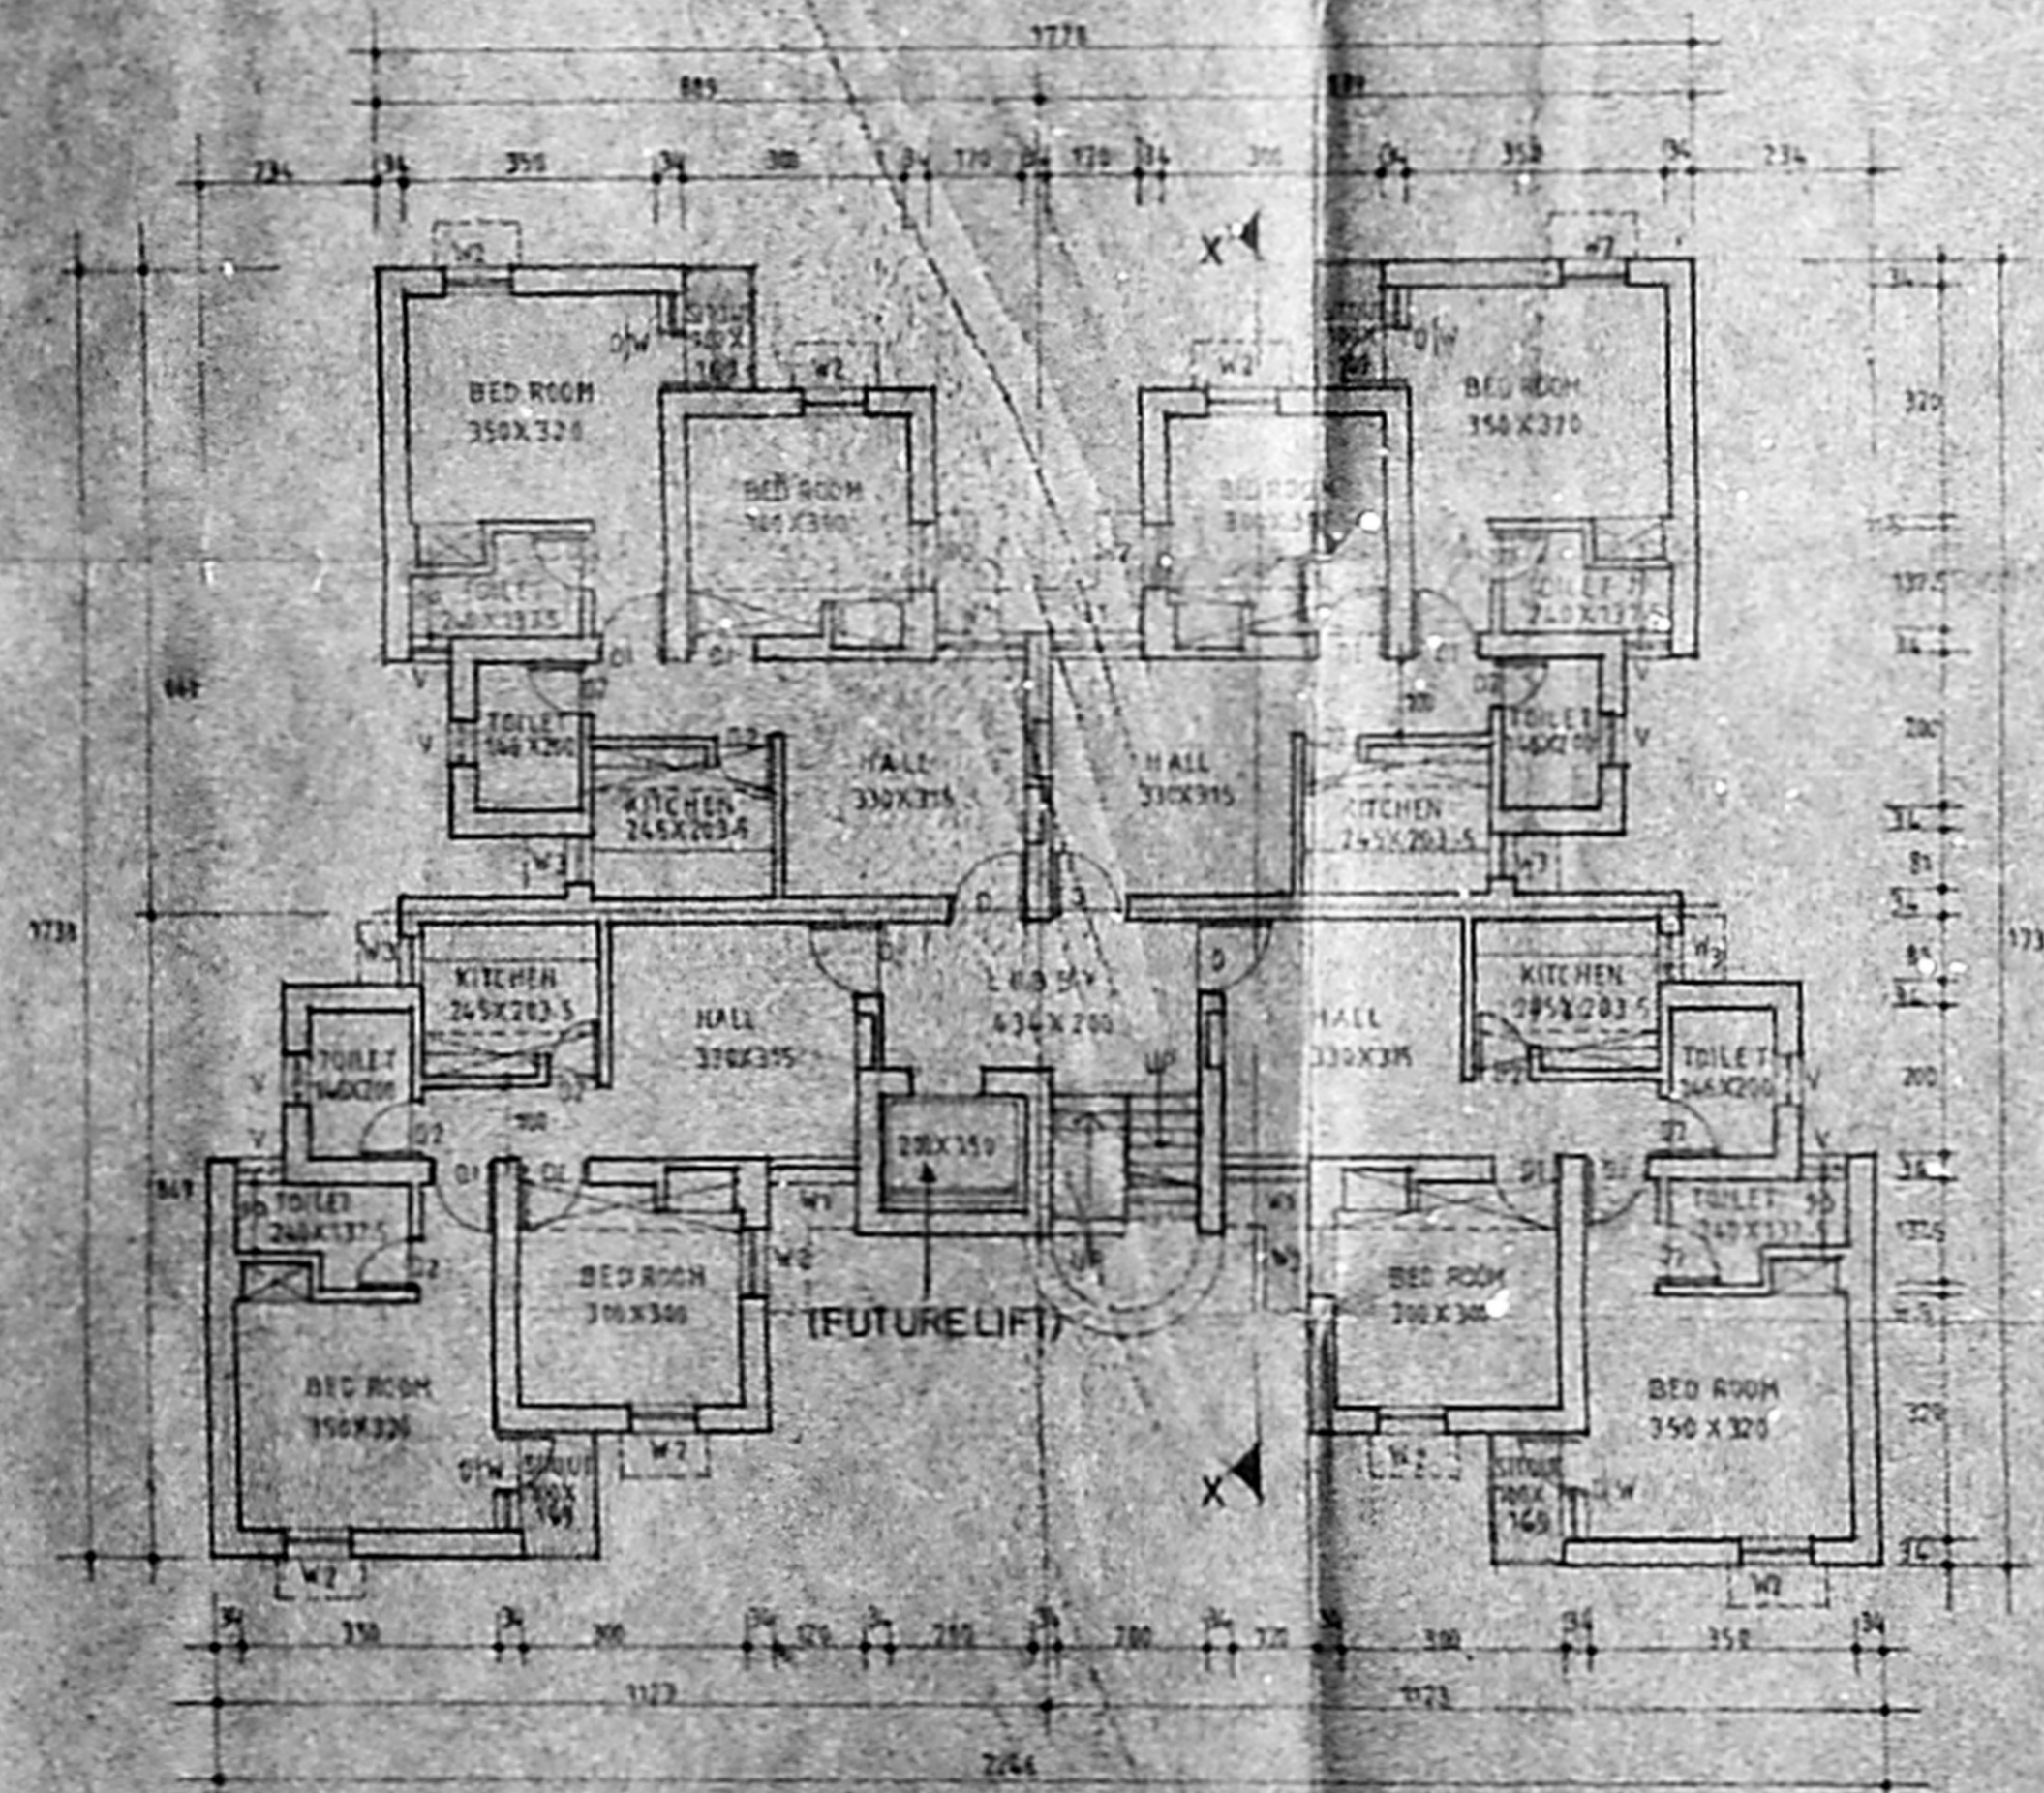

GROUND FLOOR PLAN

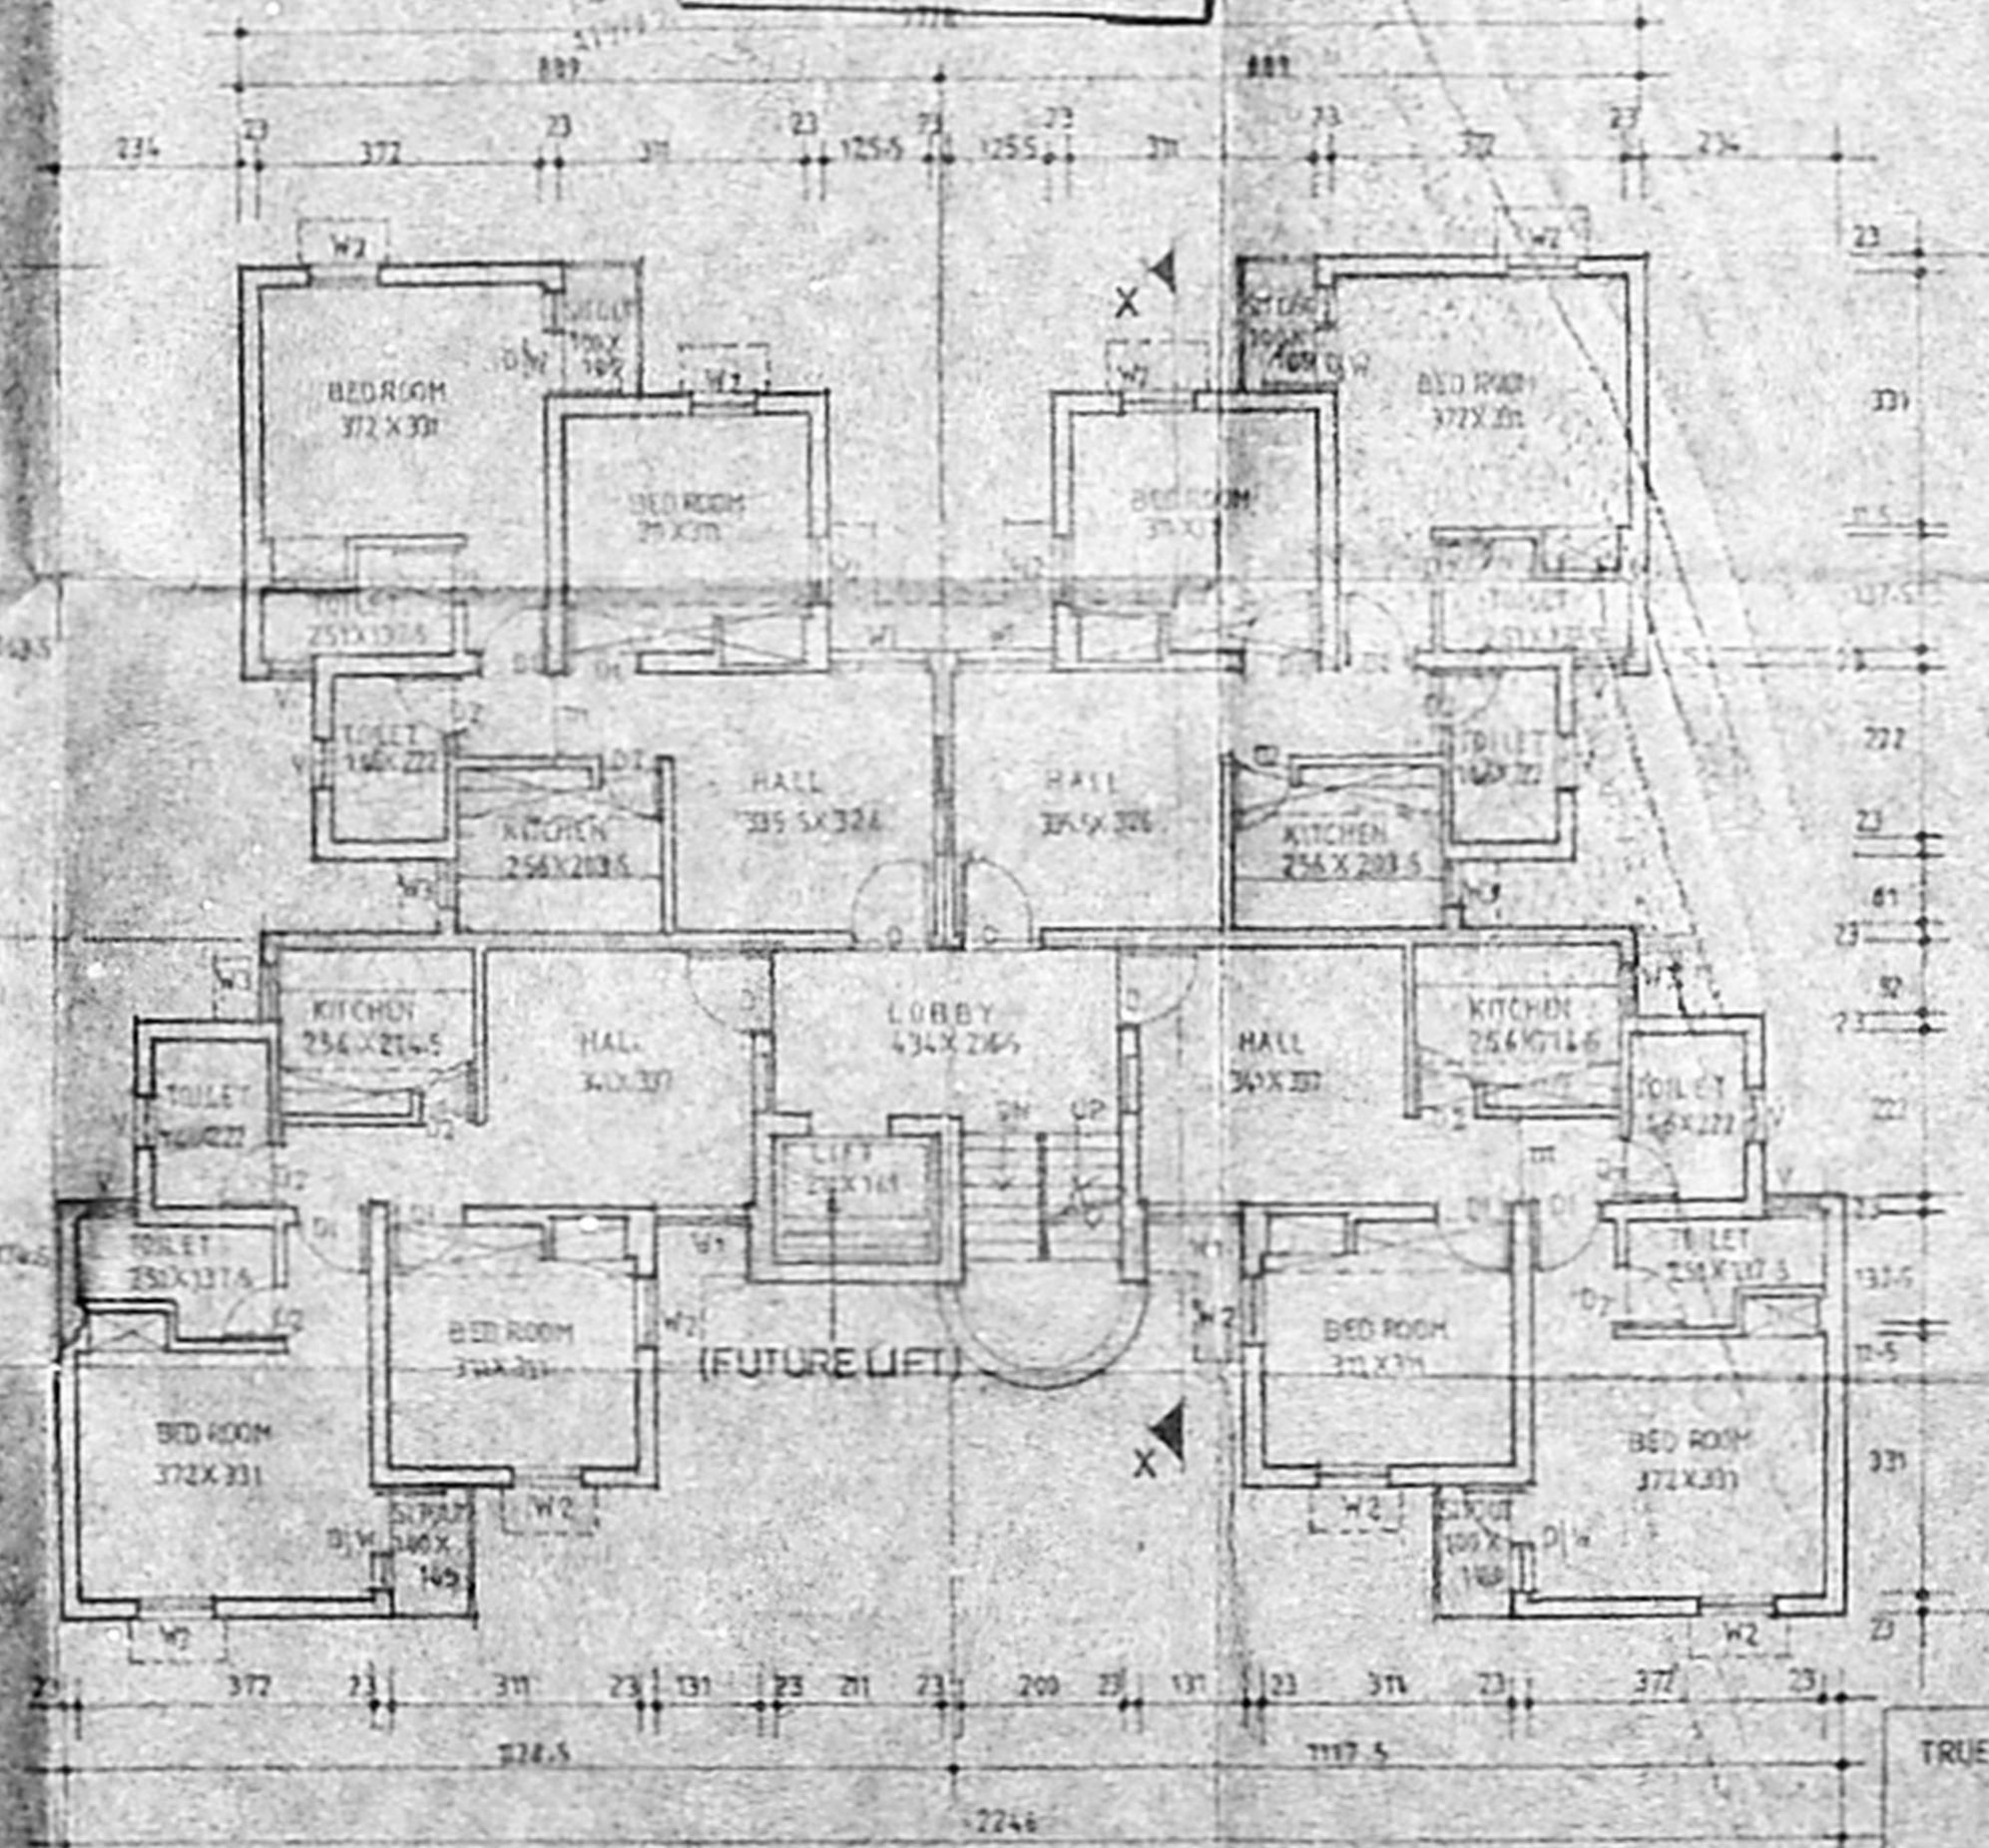

TYPICAL FLOOR PLAN

SCHEDULE OF JOINERY

D	DOOR	100 X 210
D1	DOOR	90 X 210
D2	DOOR	75 X 210
W1	WINDOW	120 X 135
W2	WINDOW	90 X 135
W3	WINDOW	60 X 100
V	VENTILATOR	60 X 60
W4	DOOR CUP WINDOW	75X210 + 60X135

- NOTES**
- ALL DIMENSIONS ARE IN CM.
 - FIGURES DIMENSIONS SHALL BE FOLLOWED.
 - WALL THICKNESS MAY BE MODIFIED BASED ON THE NATURE OF THE MASONRY WALL. PROPOSED FOR CONSTRUCTION.
 - COLUMNS, BEAMS, FOUNDATION ETC MAY BE ADOPTED AS PER STRUCTURAL DESIGN.
 - FOR REFERENCE FILE NO. TP/34537/95.

AREA DETAIL

FLOOR	AREA (sqm)	NON F.S.I.
GROUND FLOOR	272.00	STAIRCASE HEAD ROOM - 24.25
FIRST FLOOR	272.00	
SECOND FLOOR	272.00	
THIRD FLOOR	272.00	
TOTAL	1088.00	

NO OF FLATS - 16
 EACH FLAT AREA (with lift) 63.50 M²
 EACH FLAT AREA (without lift) 68.00 M²


TAMILNADU HOUSING BOARD

DESIGN OF
(B7) TYPE FLATS
 (ADDING 30CM THK WALL IN 6 FLOOR)


EXECUTIVE ENGINEER AND ADMINISTRATIVE OFFICER
 NANDANAM DIVISION,
 Tamil Nadu Housing Board
 Madras - 600 035

TRUE COPY
 [Signature]


DRAWN BY: [Signature]
 CHECKED BY: [Signature]
 SCALE: 1/100
 S.D.N.
42 97

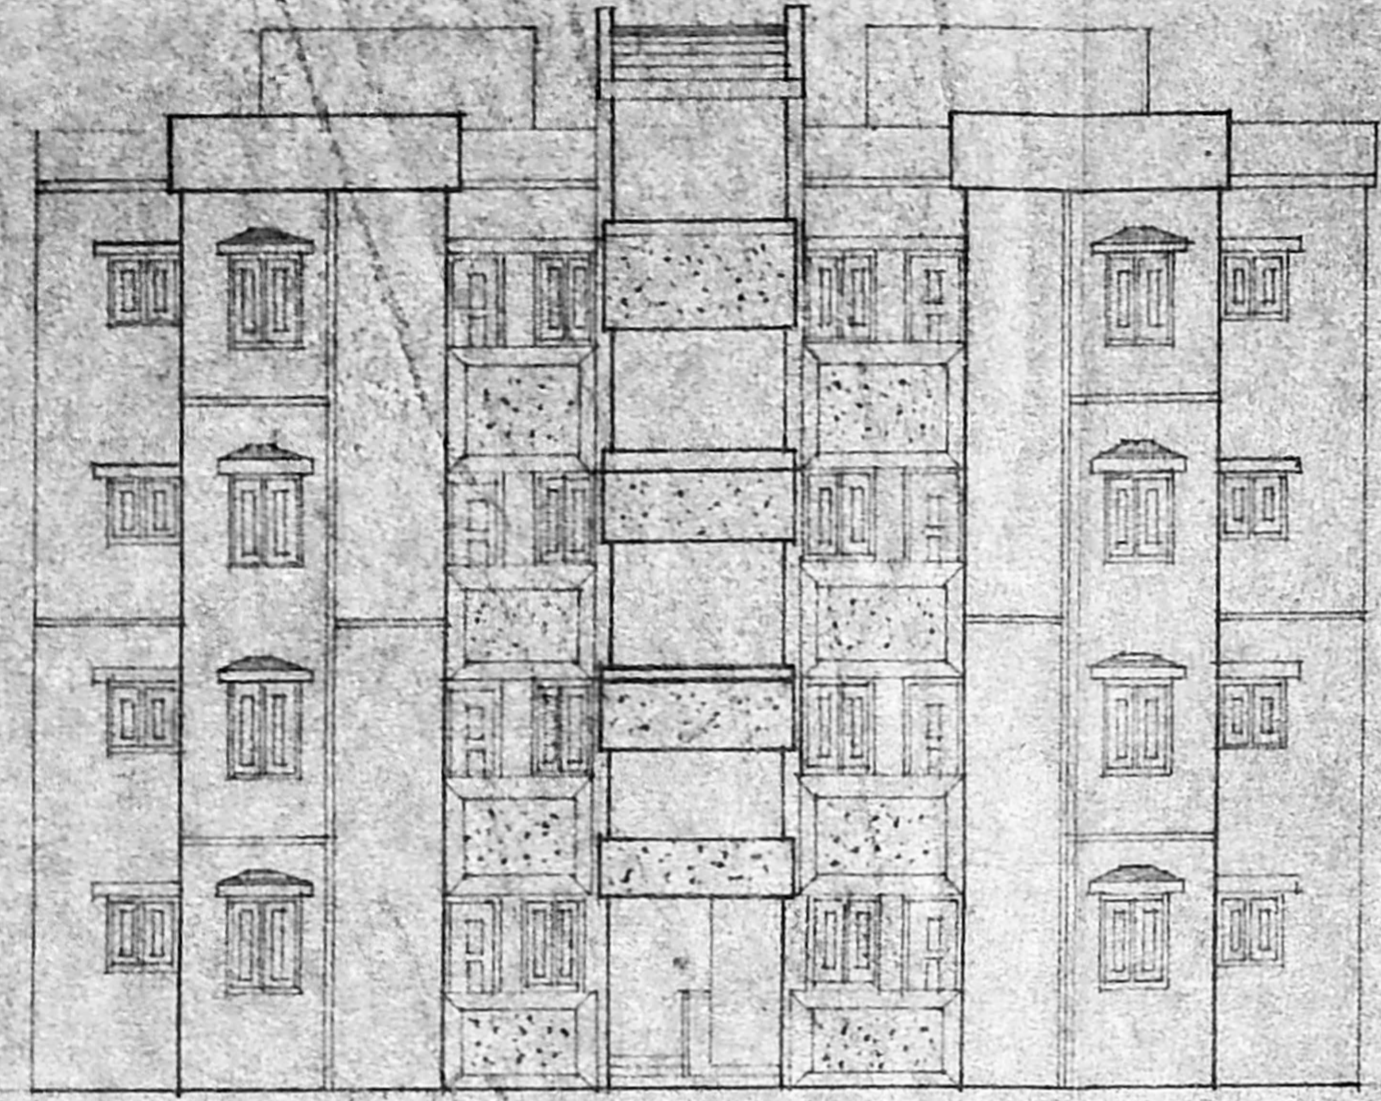

FRONT ELEVATION

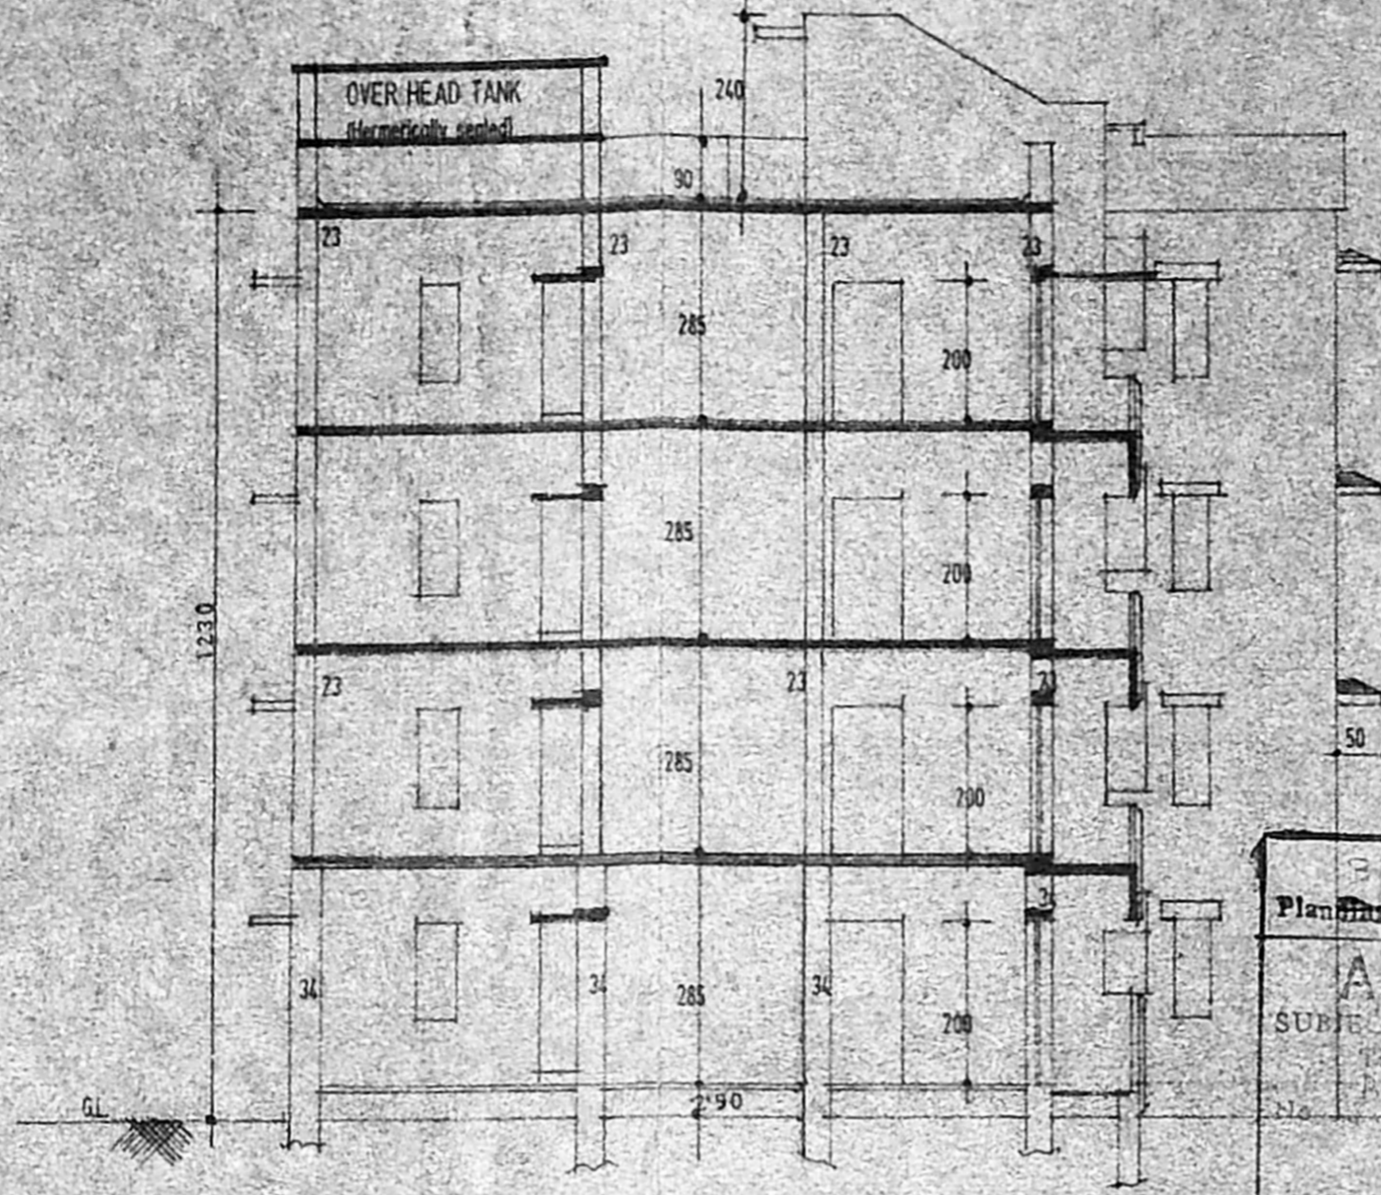

SECTION A A

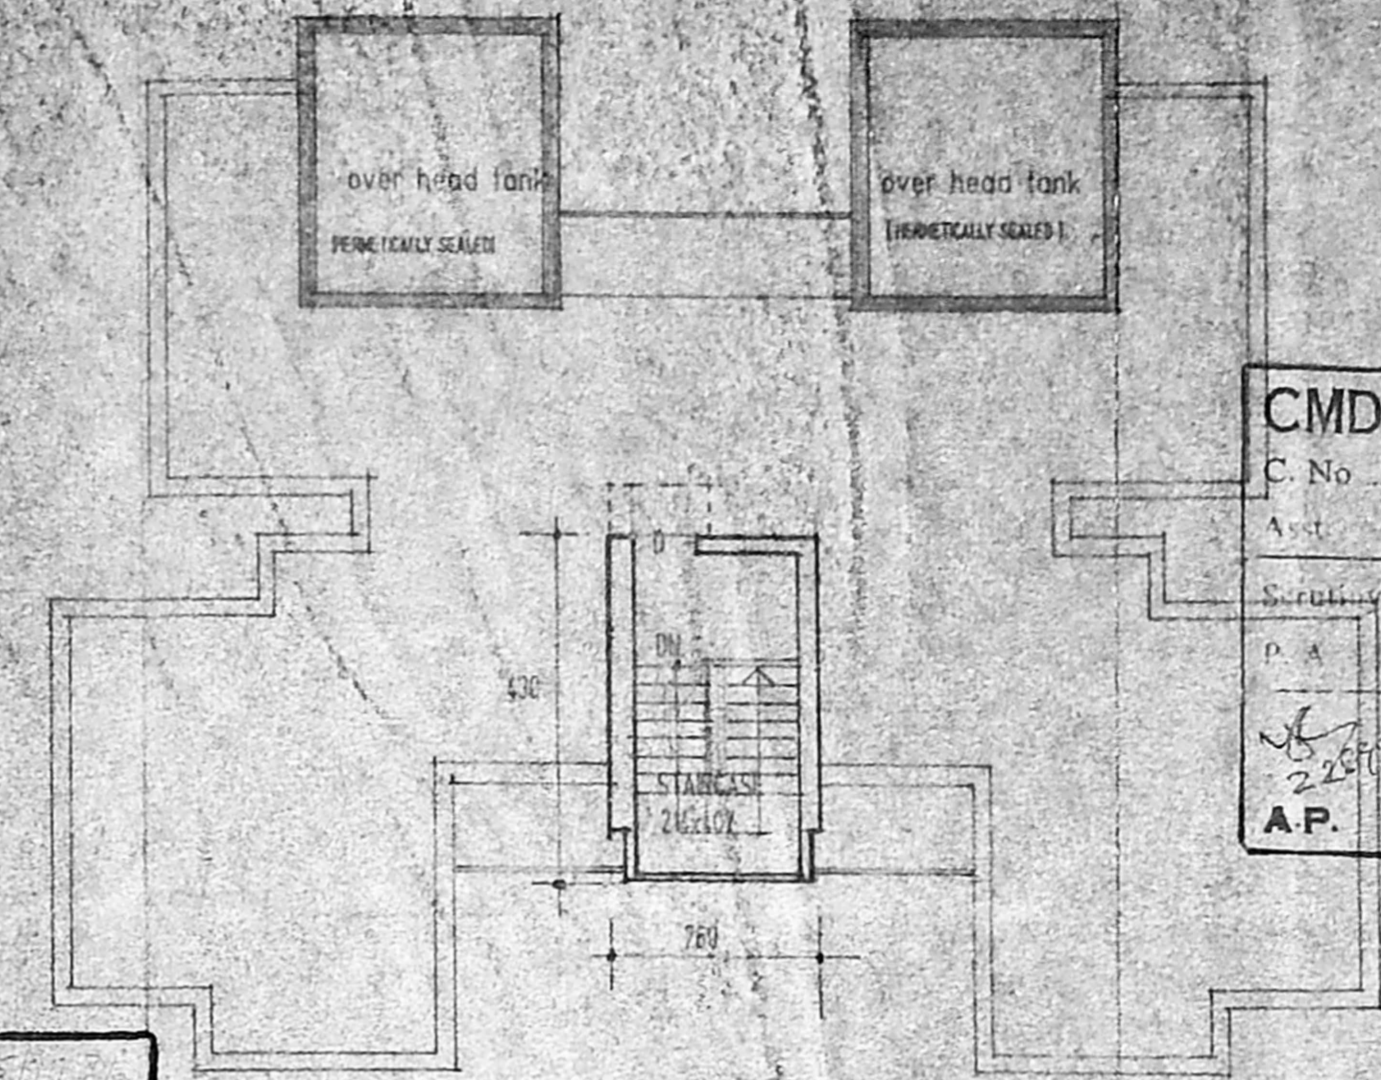

TERRACE FLOOR PLAN

Plan No. 165
APPROVED
 SUPERVISOR'S SIGN
 FOR THE CHIEF ENGINEER
 CHENNAI METROPOLITAN
 DEVELOPMENT AUTHORITY
 CHENNAI-600 008.

CMDA (B)/PP No. 1
 C No. 51/17027/97
 Asst. Surveyor
 P. A.
 A.P. D.P.


SCHEDULE OF JOINERY

D	DOOR	90 X 200
D1	DOOR	75 X 200
W	WINDOW	90 X 120
W1	WINDOW	475 X 120
W2	WINDOW	475 X 150
W3	WINDOW	90 X 90
V	VENTILATOR	50 X 60


- NOTES:-
1. ALL DIMENSIONS ARE IN CENTIMETRES.
 2. SINCE LOW LEVEL SLAB PROVIDED AT 225 LEVEL IN THE W.C. ROOM THE 'V' VENTILATOR HAS TO BE PLACED JUST BELOW THE LOW LEVEL SLAB WITH SILL LEVEL AT 165.
 3. AT 'X' CONCRETE PILLAR WITH NOMINAL REINFORCEMENT SHALL BE PROVIDED UPTO LINTEL LEVEL.
 4. FIGURED DIMENSIONS SHALL BE FOLLOWED.
 5. FOR REFERENCE FILE NO. 1. TPI/9679/94. 2. TPI/34537/95.

AREA DETAILS:-

PLINTH AREA	
GROUND FLOOR	169.72 m ²
FIRST FLOOR	169.72 m ²
SECOND FLOOR	169.72 m ²
THIRD FLOOR	169.72 m ²
TOTAL PLINTH AREA	678.88 m ²
TERRACE FLOOR AREA	11.20 m ²
EACH FLAT AREA	42.43 M ²

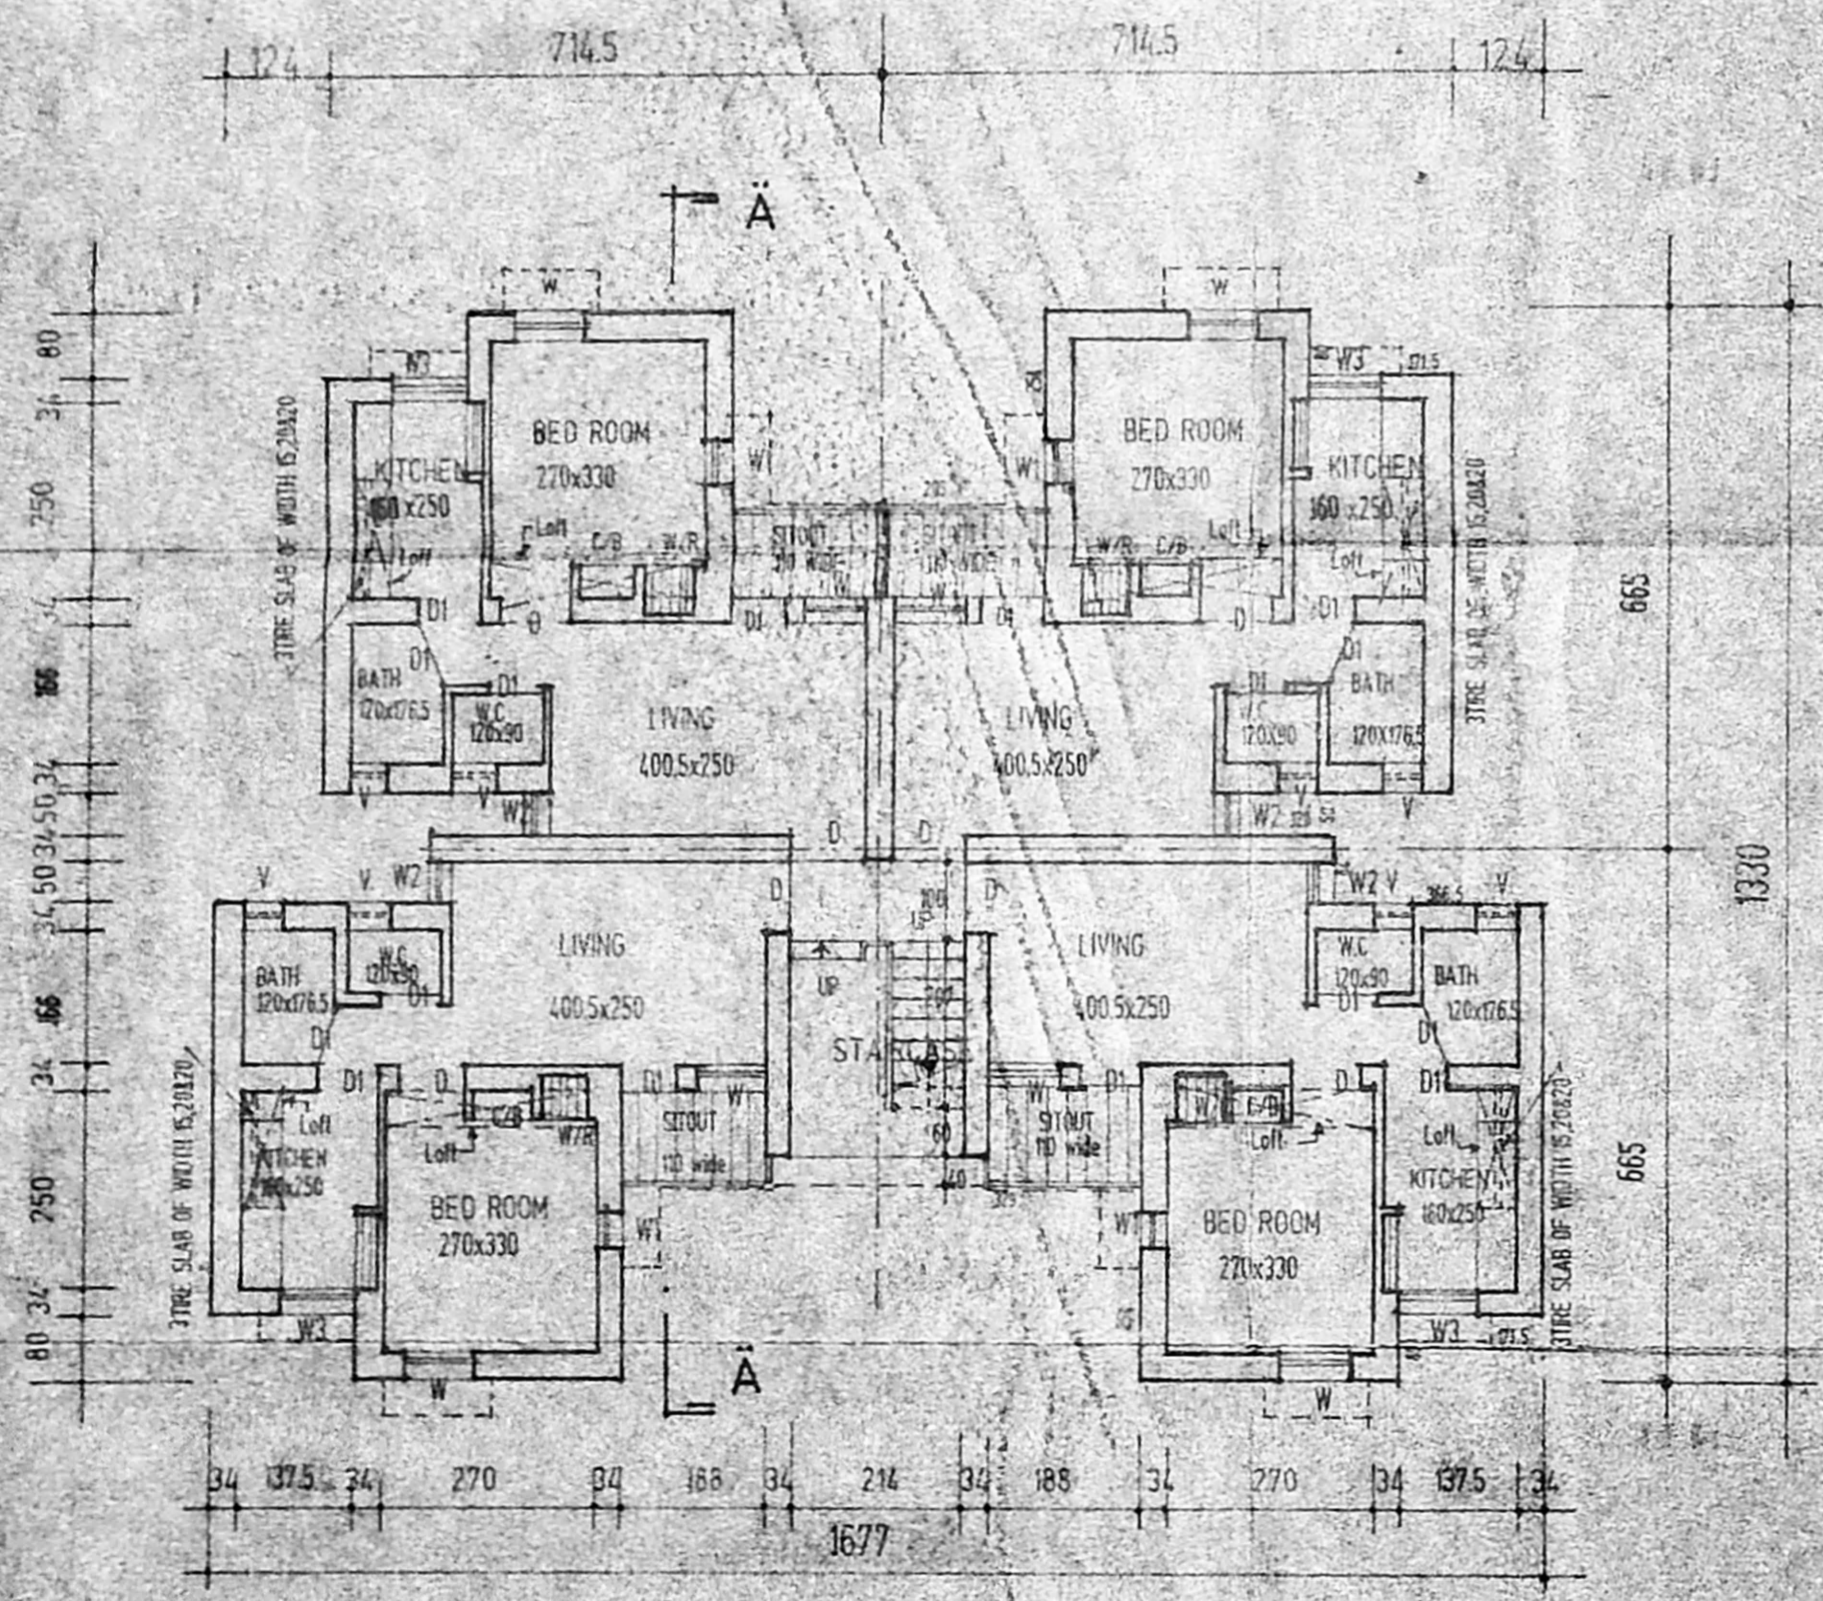

GROUND FLOOR PLAN

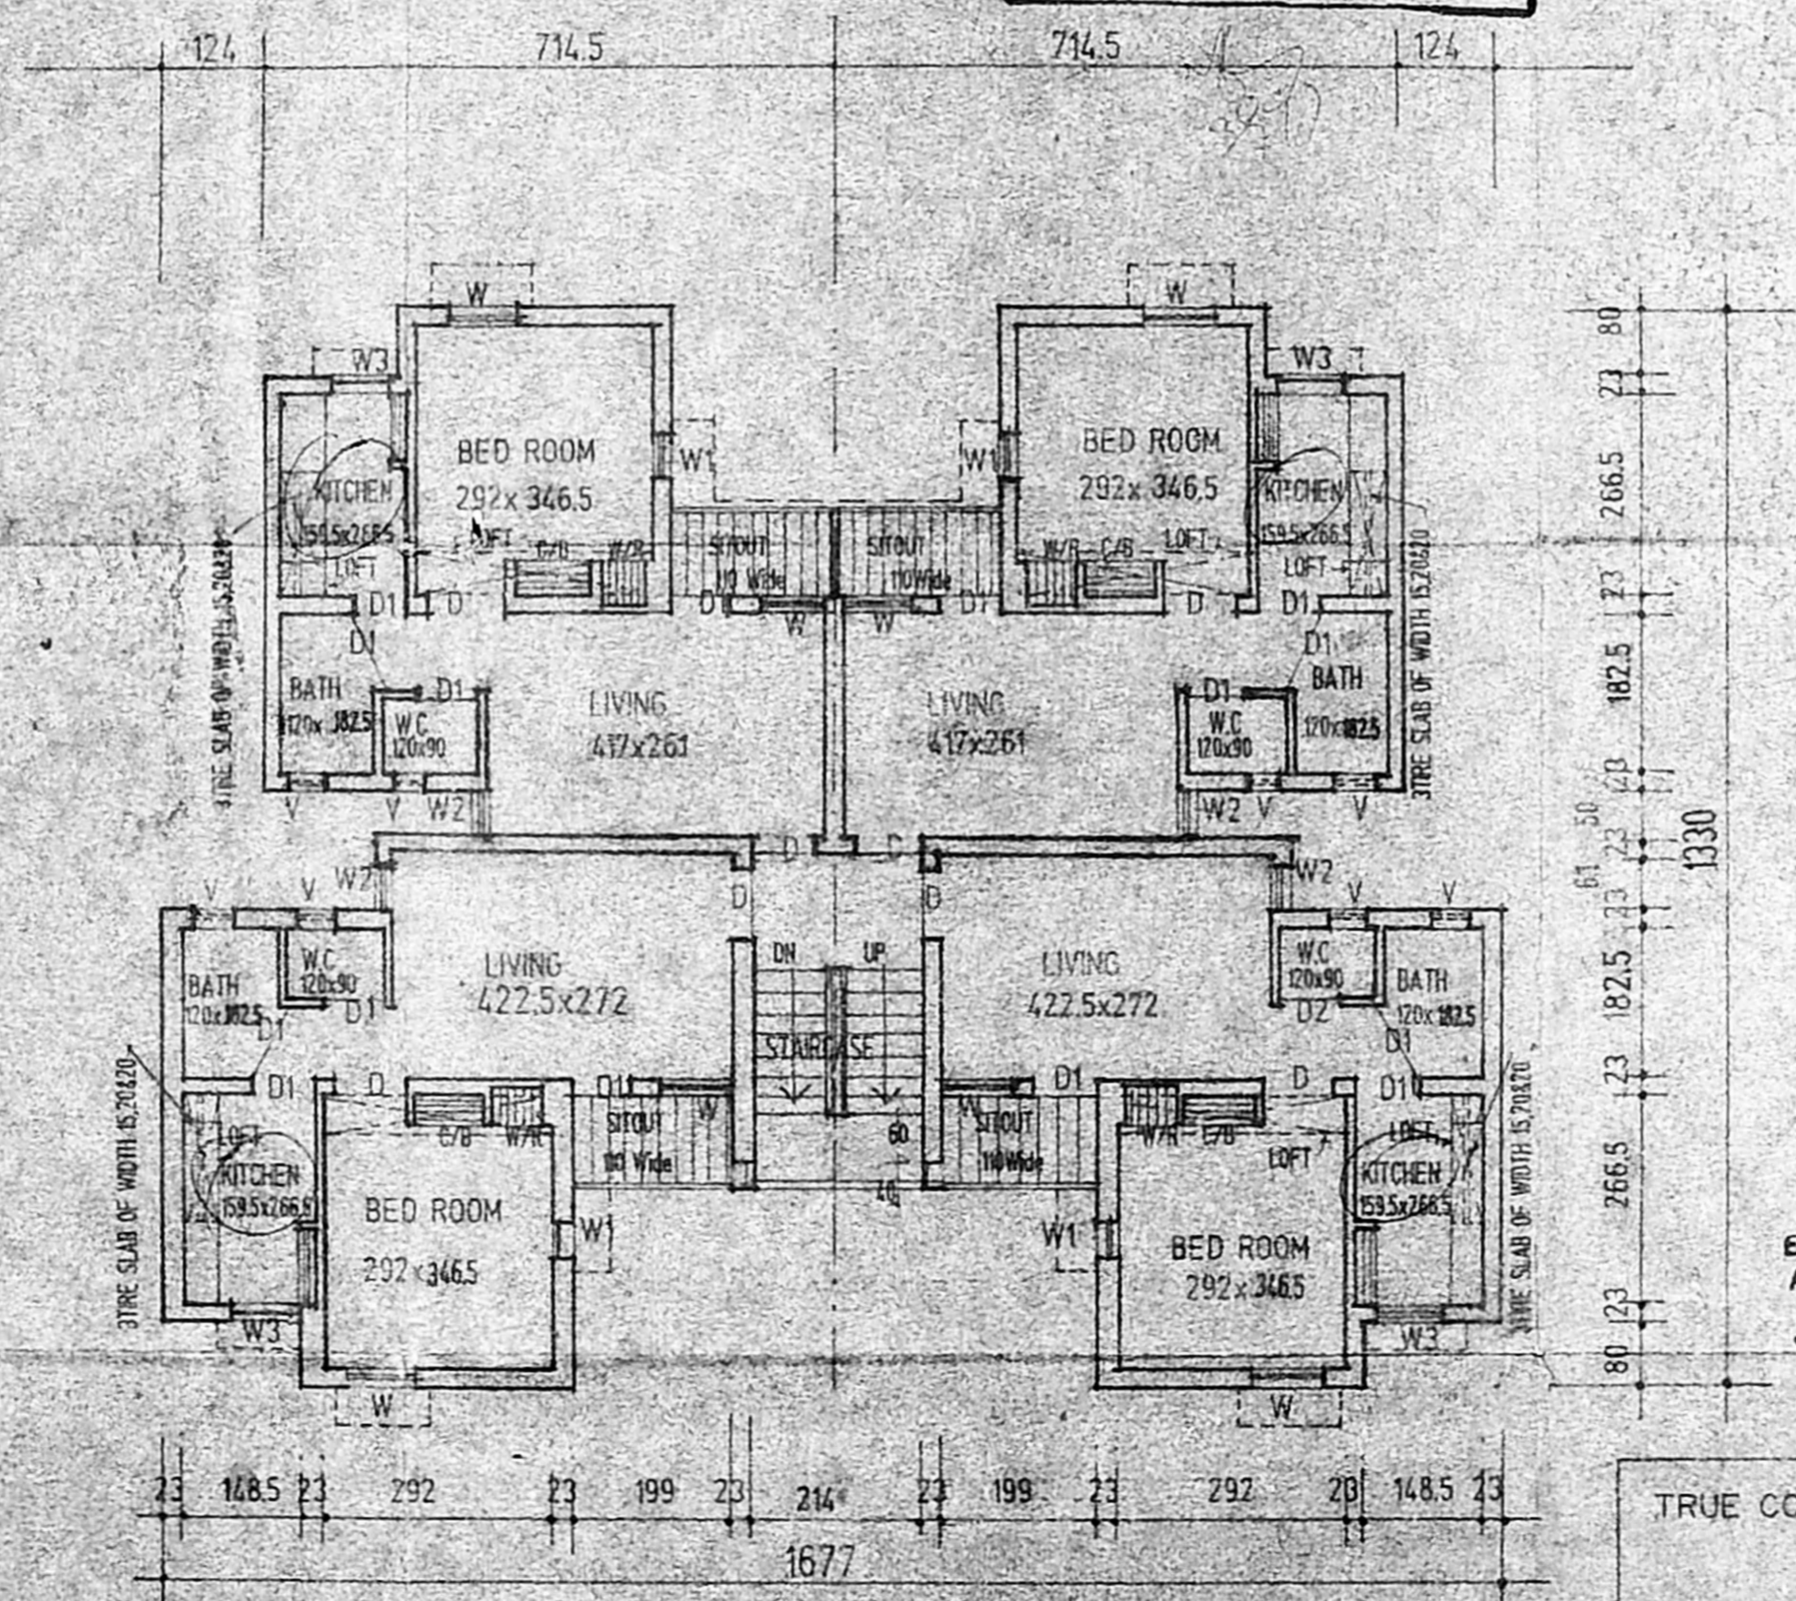

TYPICAL FLOOR PLAN

EXECUTIVE ENGINEER AND ADMINISTRATIVE OFFICER
 NANDANAM DIVISION
 Tamil Nadu Housing Board
 Madras - 600 036

TRUE COPY
 J.E.M.
 A.A./A.E.E.

TAMILNADU HOUSING BOARD	
DRAWN R. RAMAMOORTHY 07-1997	DESIGN OF D7 FLATS
CHECKED M...	(ADOPTING 34CM. TH. WALL IN 65')
Sd/----- (6-3-97) ASSISTANT ARCHITECT	SCALE 1:100
Sd/----- (7-3-97) TOWN PLANNER	Sd/----- (7-3-97) SENIOR PLANNER
(Sd)S. KUMARESAN, 07-1997 CHIEF ENGINEER	
SD. No. 4097	