




ELEVATION

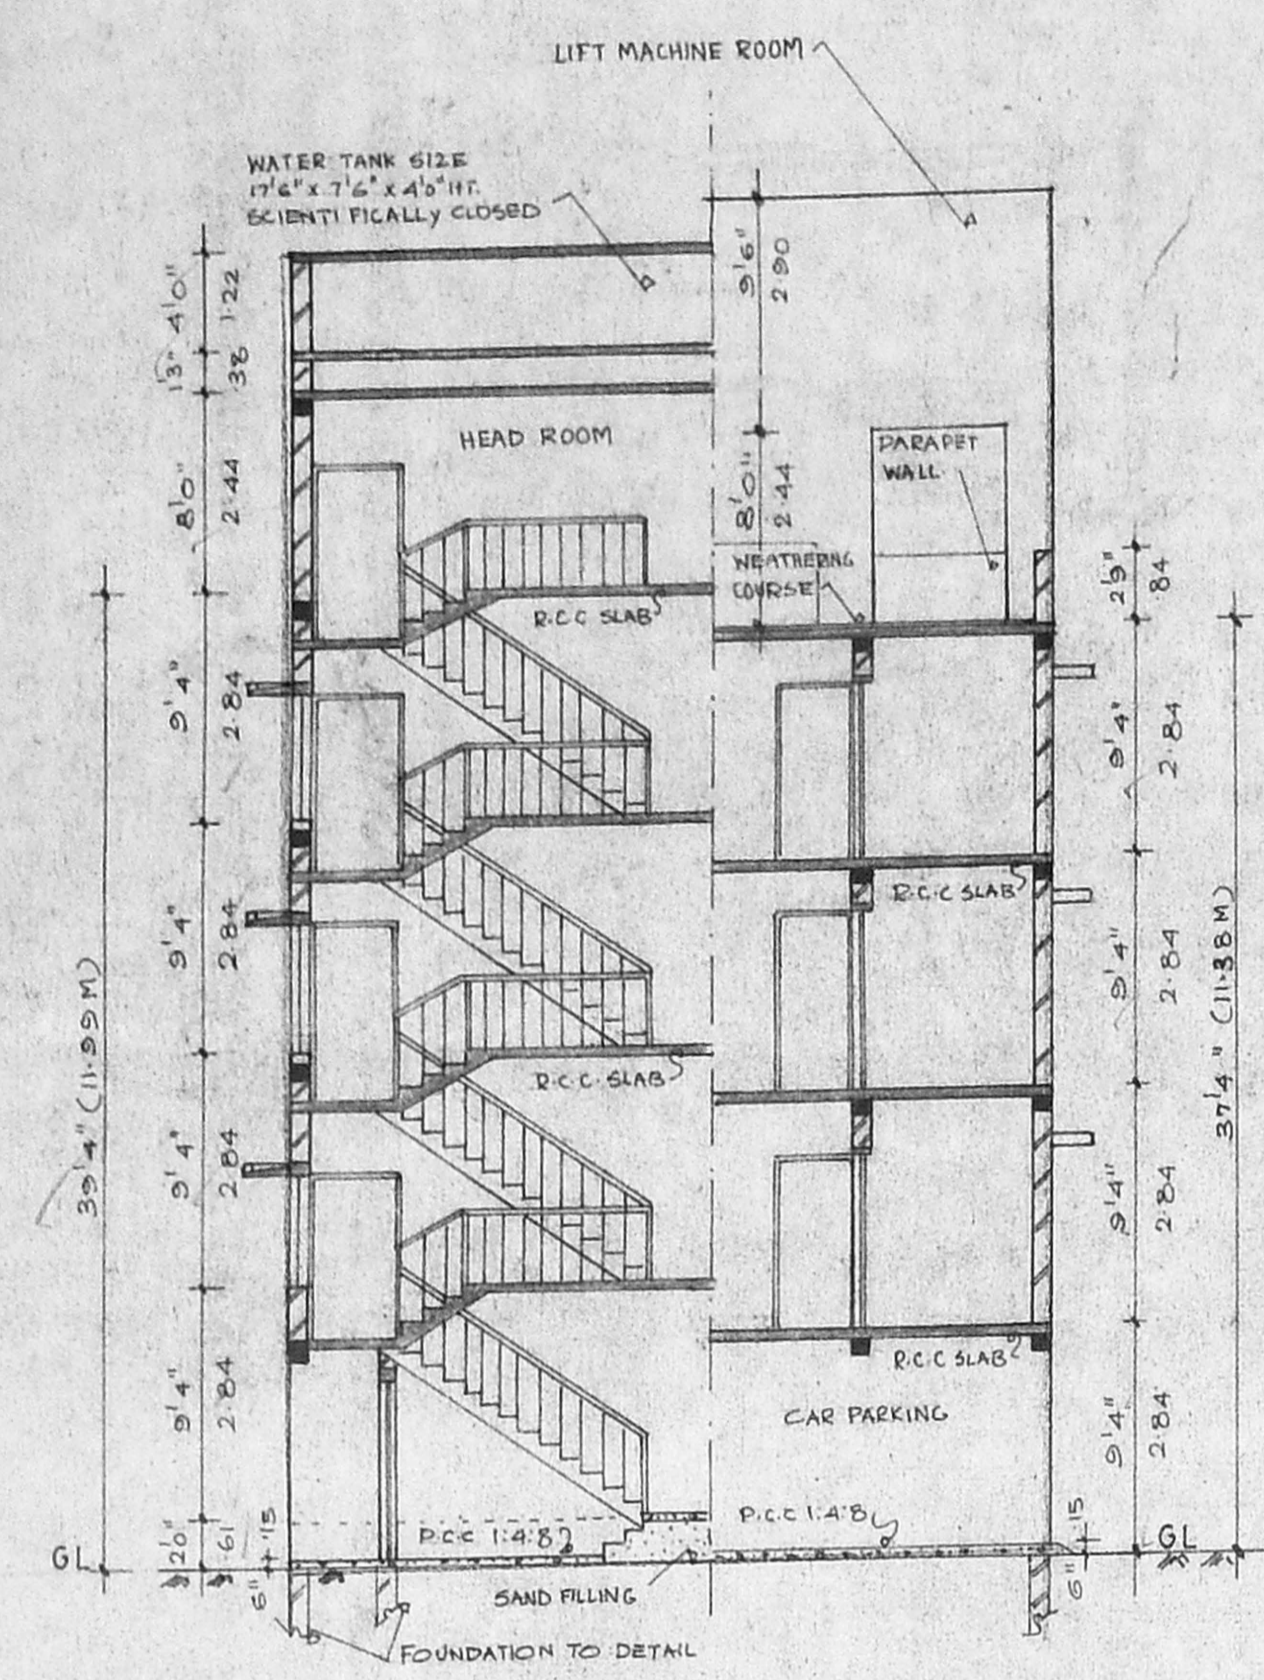


SECTION AB, BC

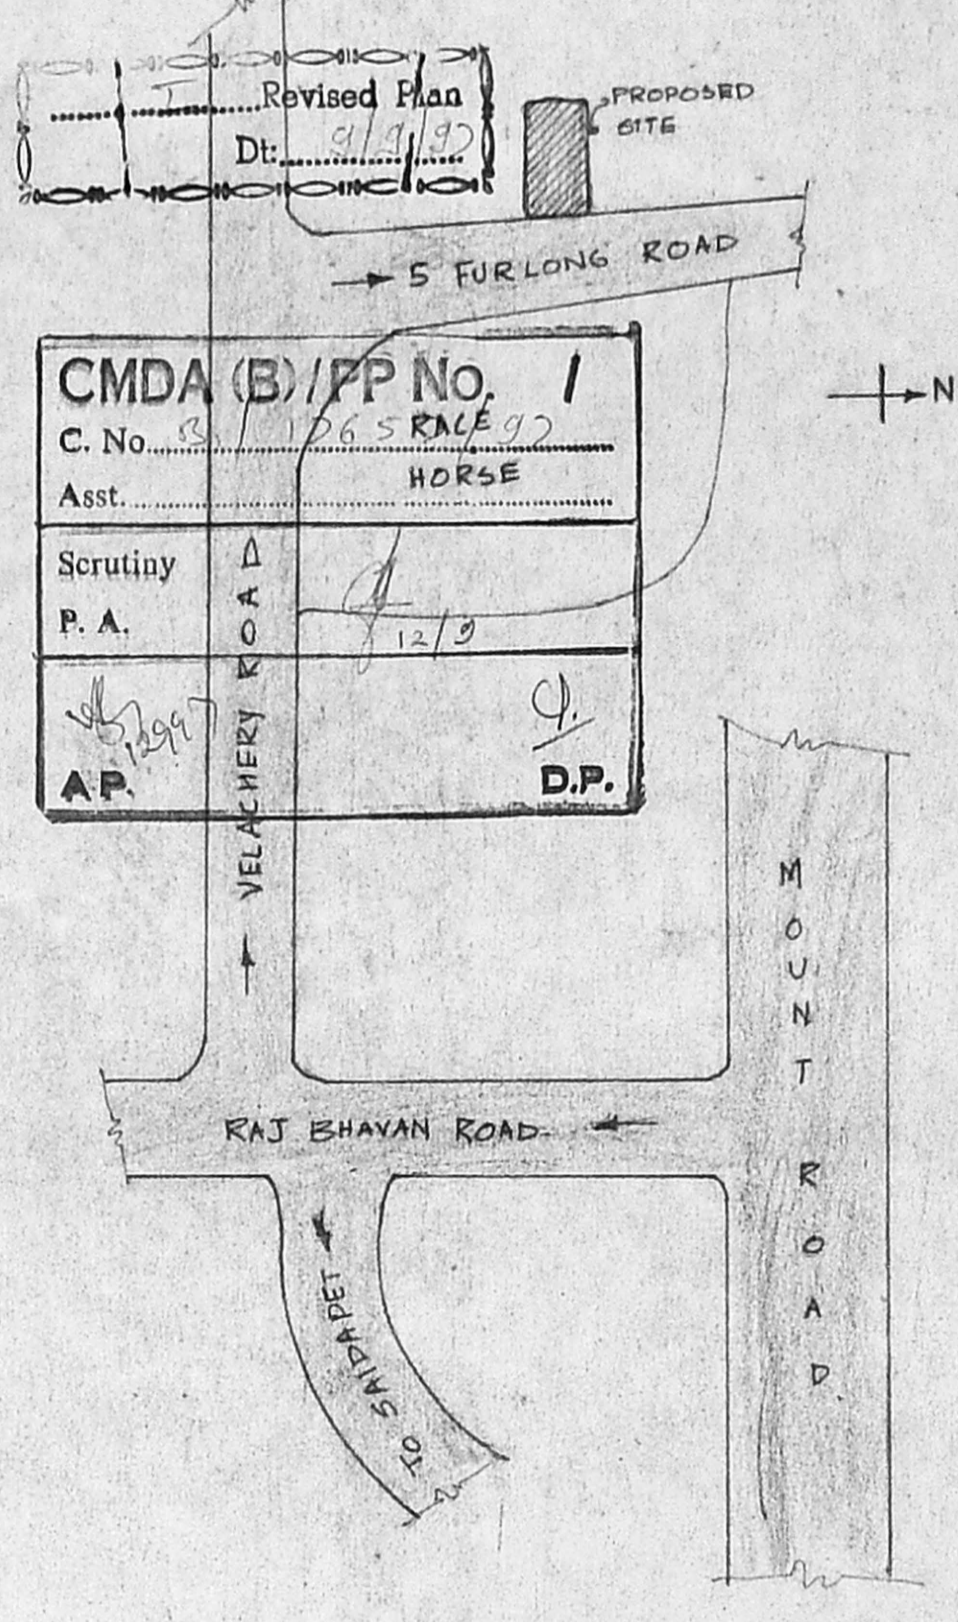


KEY PLAN NOT TO SCALE

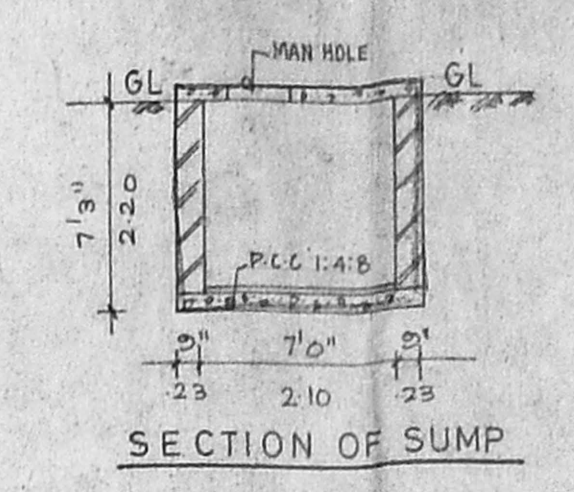


SECTION OF SUMP

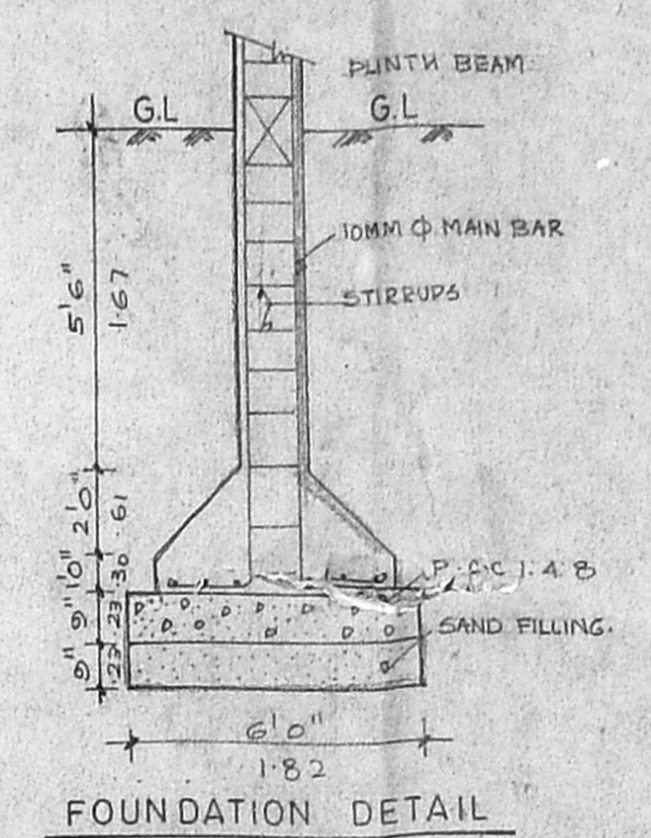


FOUNDATION DETAIL

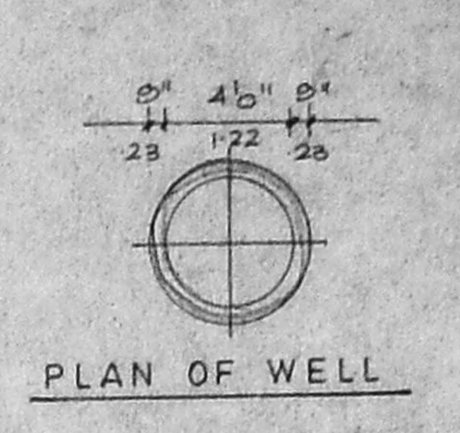


PLAN OF WELL

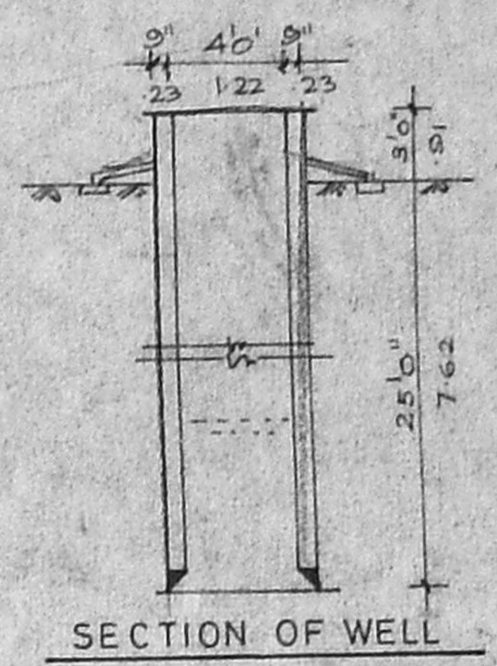


SECTION OF WELL

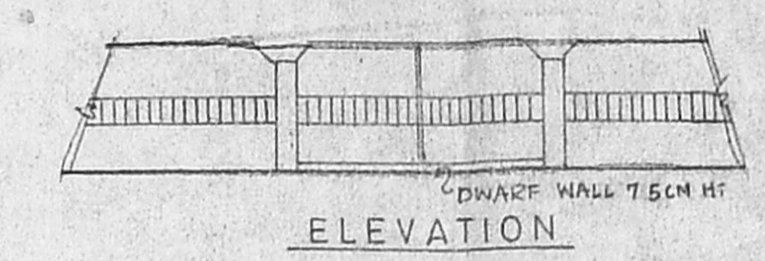


ELEVATION

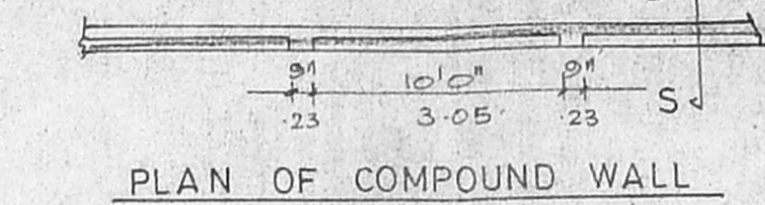


PLAN OF COMPOUND WALL

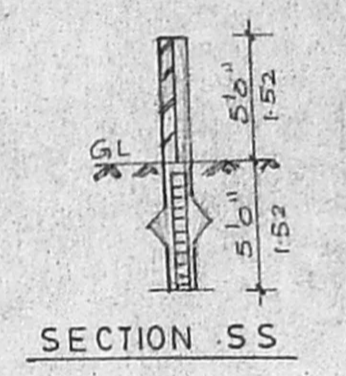


SECTION XX

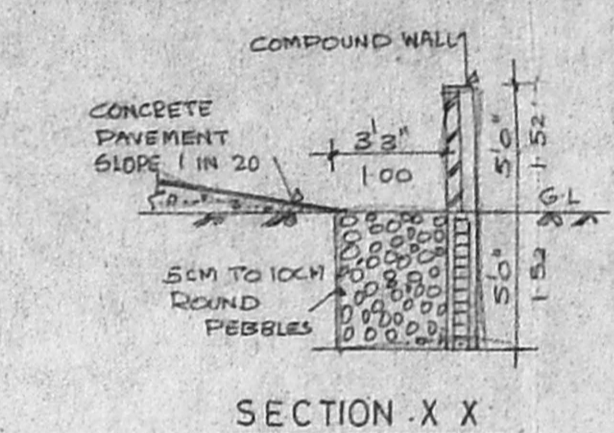


SECTION XX

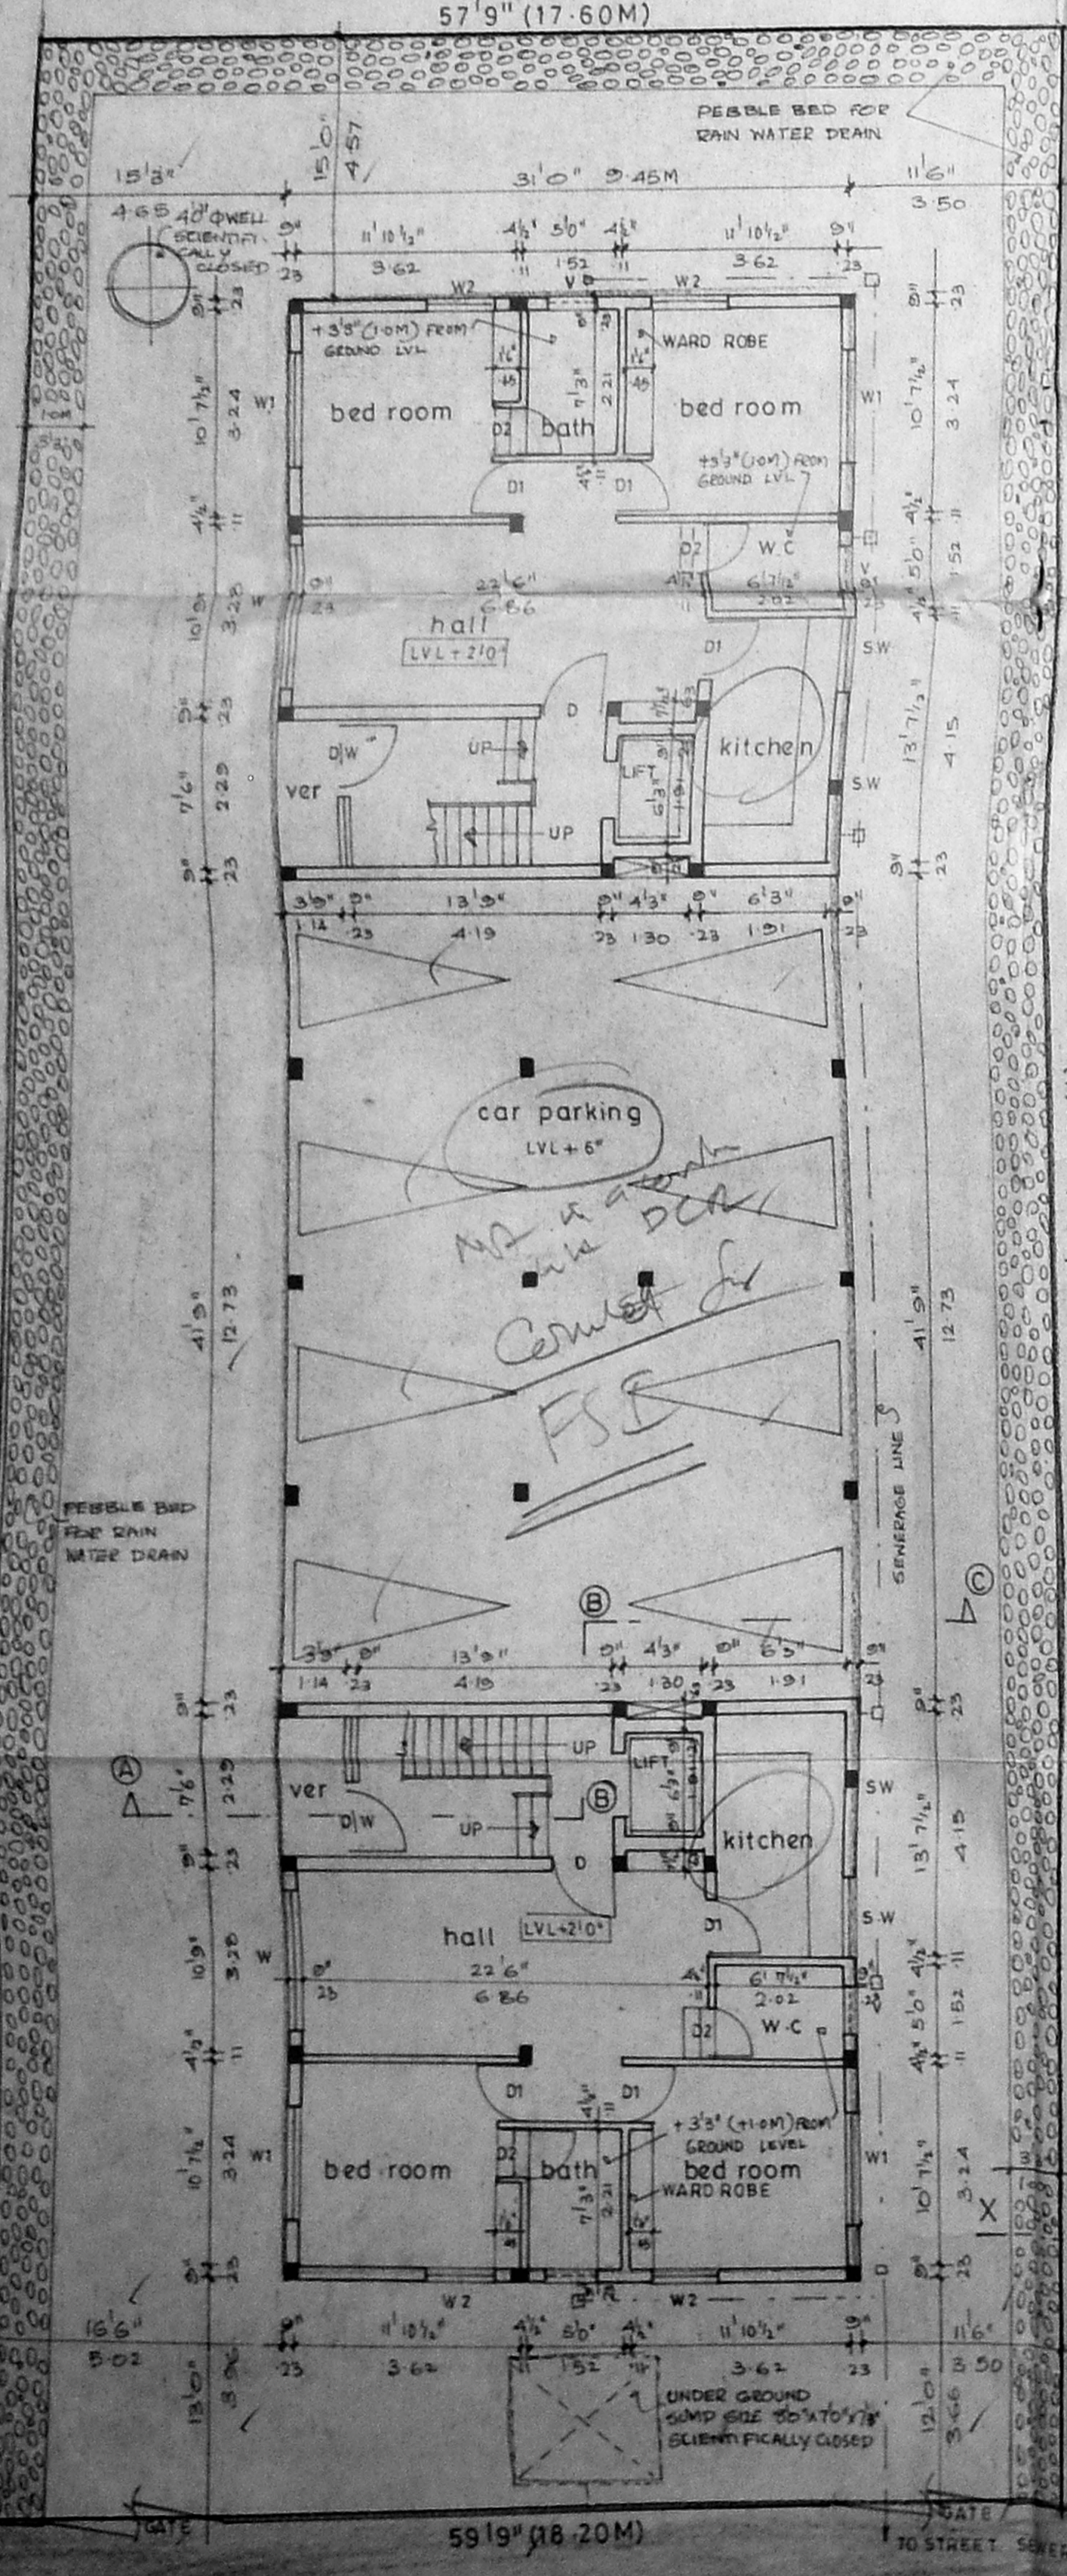


SITE CUM GROUND FLOOR PLAN

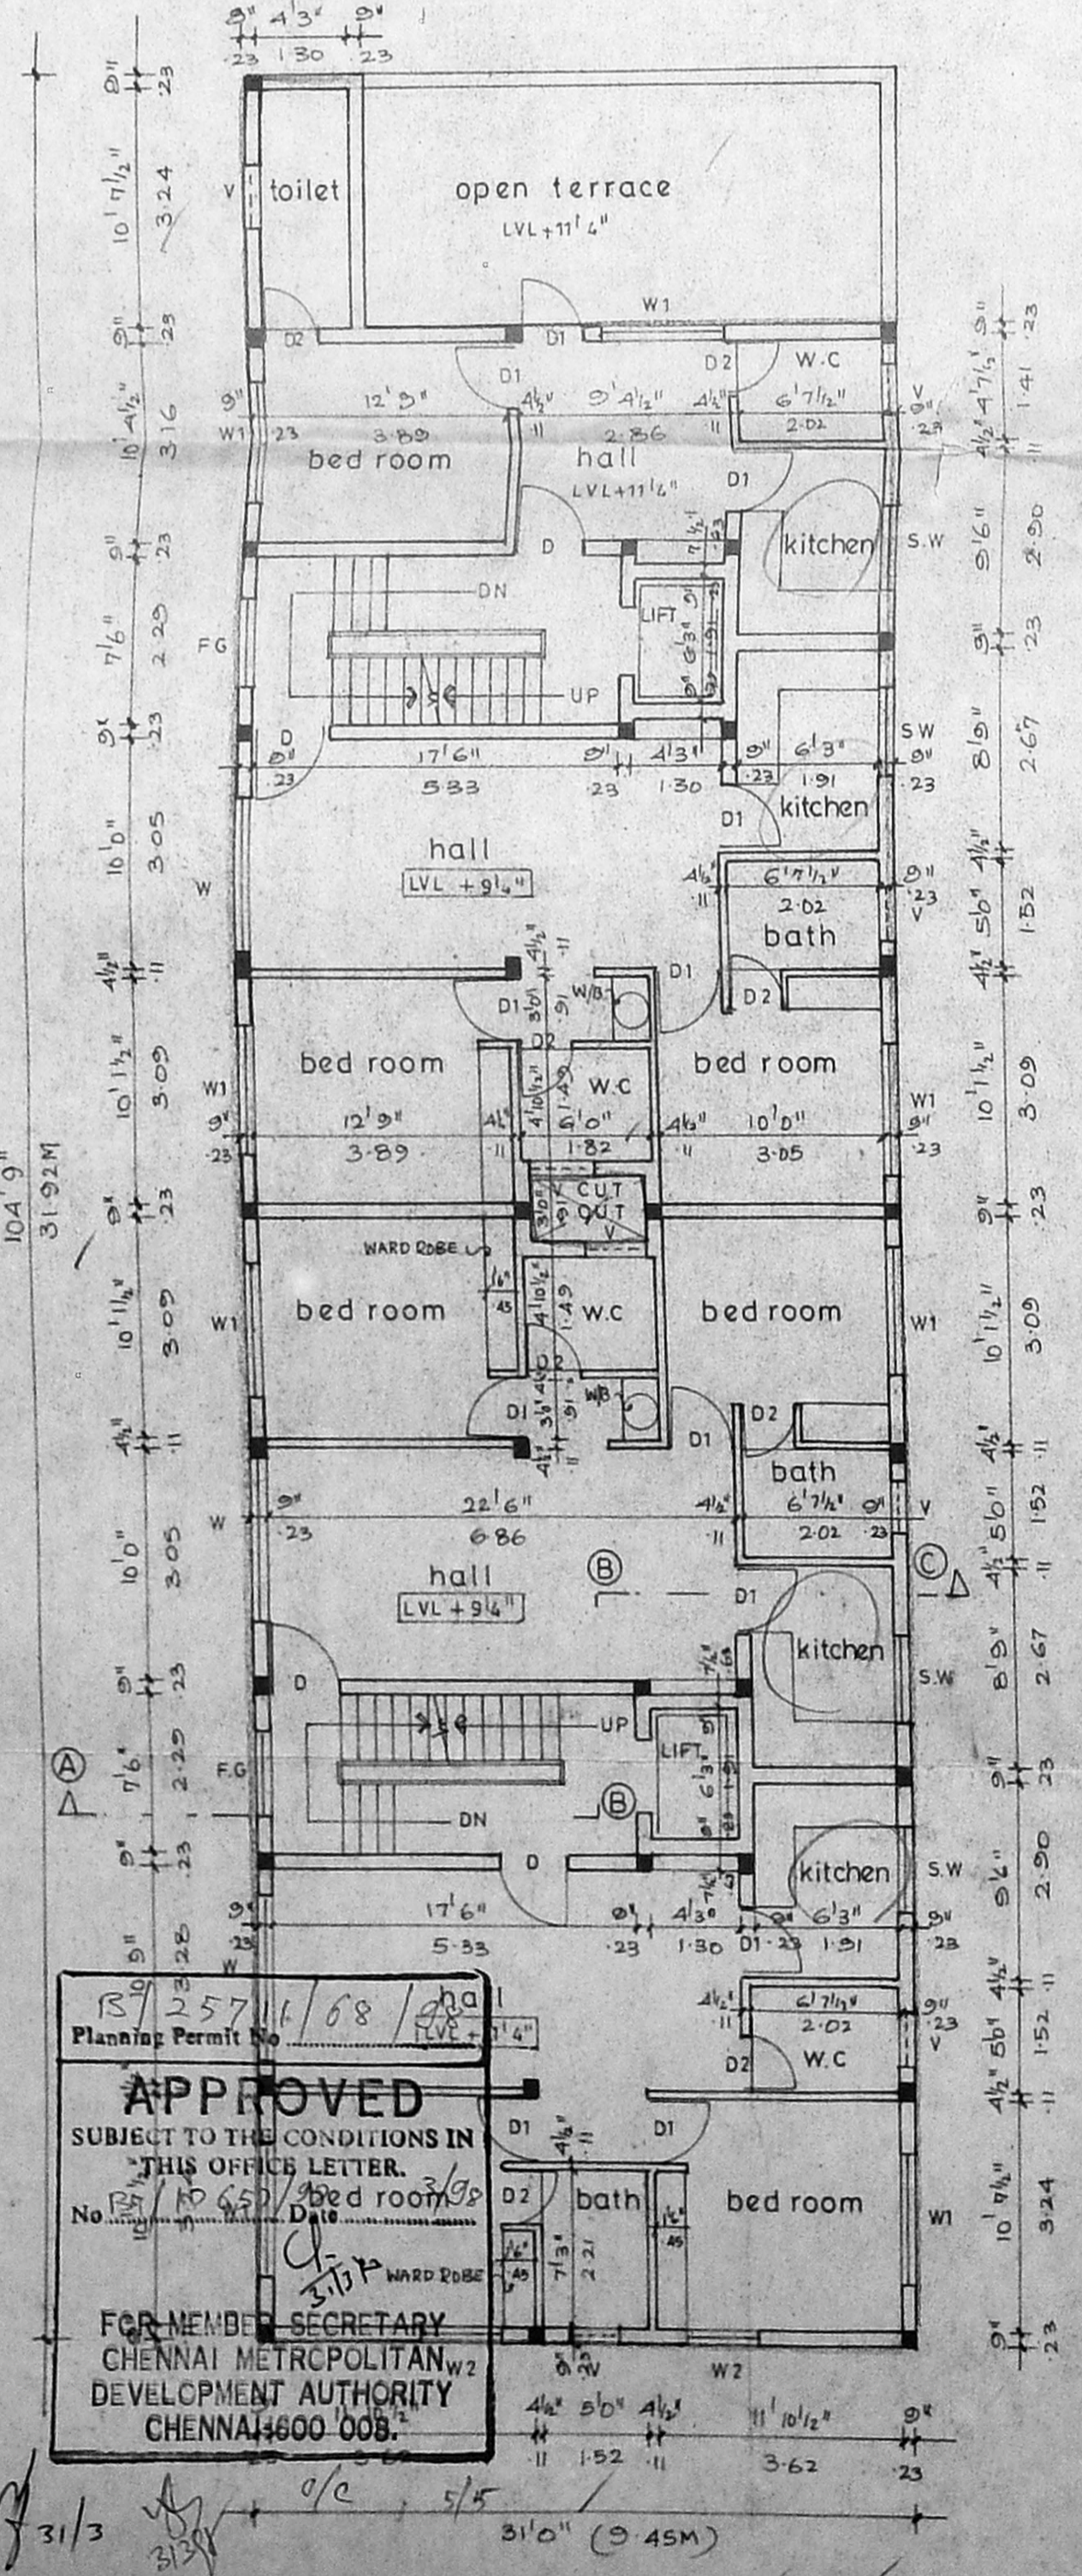

TYPICAL FLOOR PLAN (1st and 2nd)

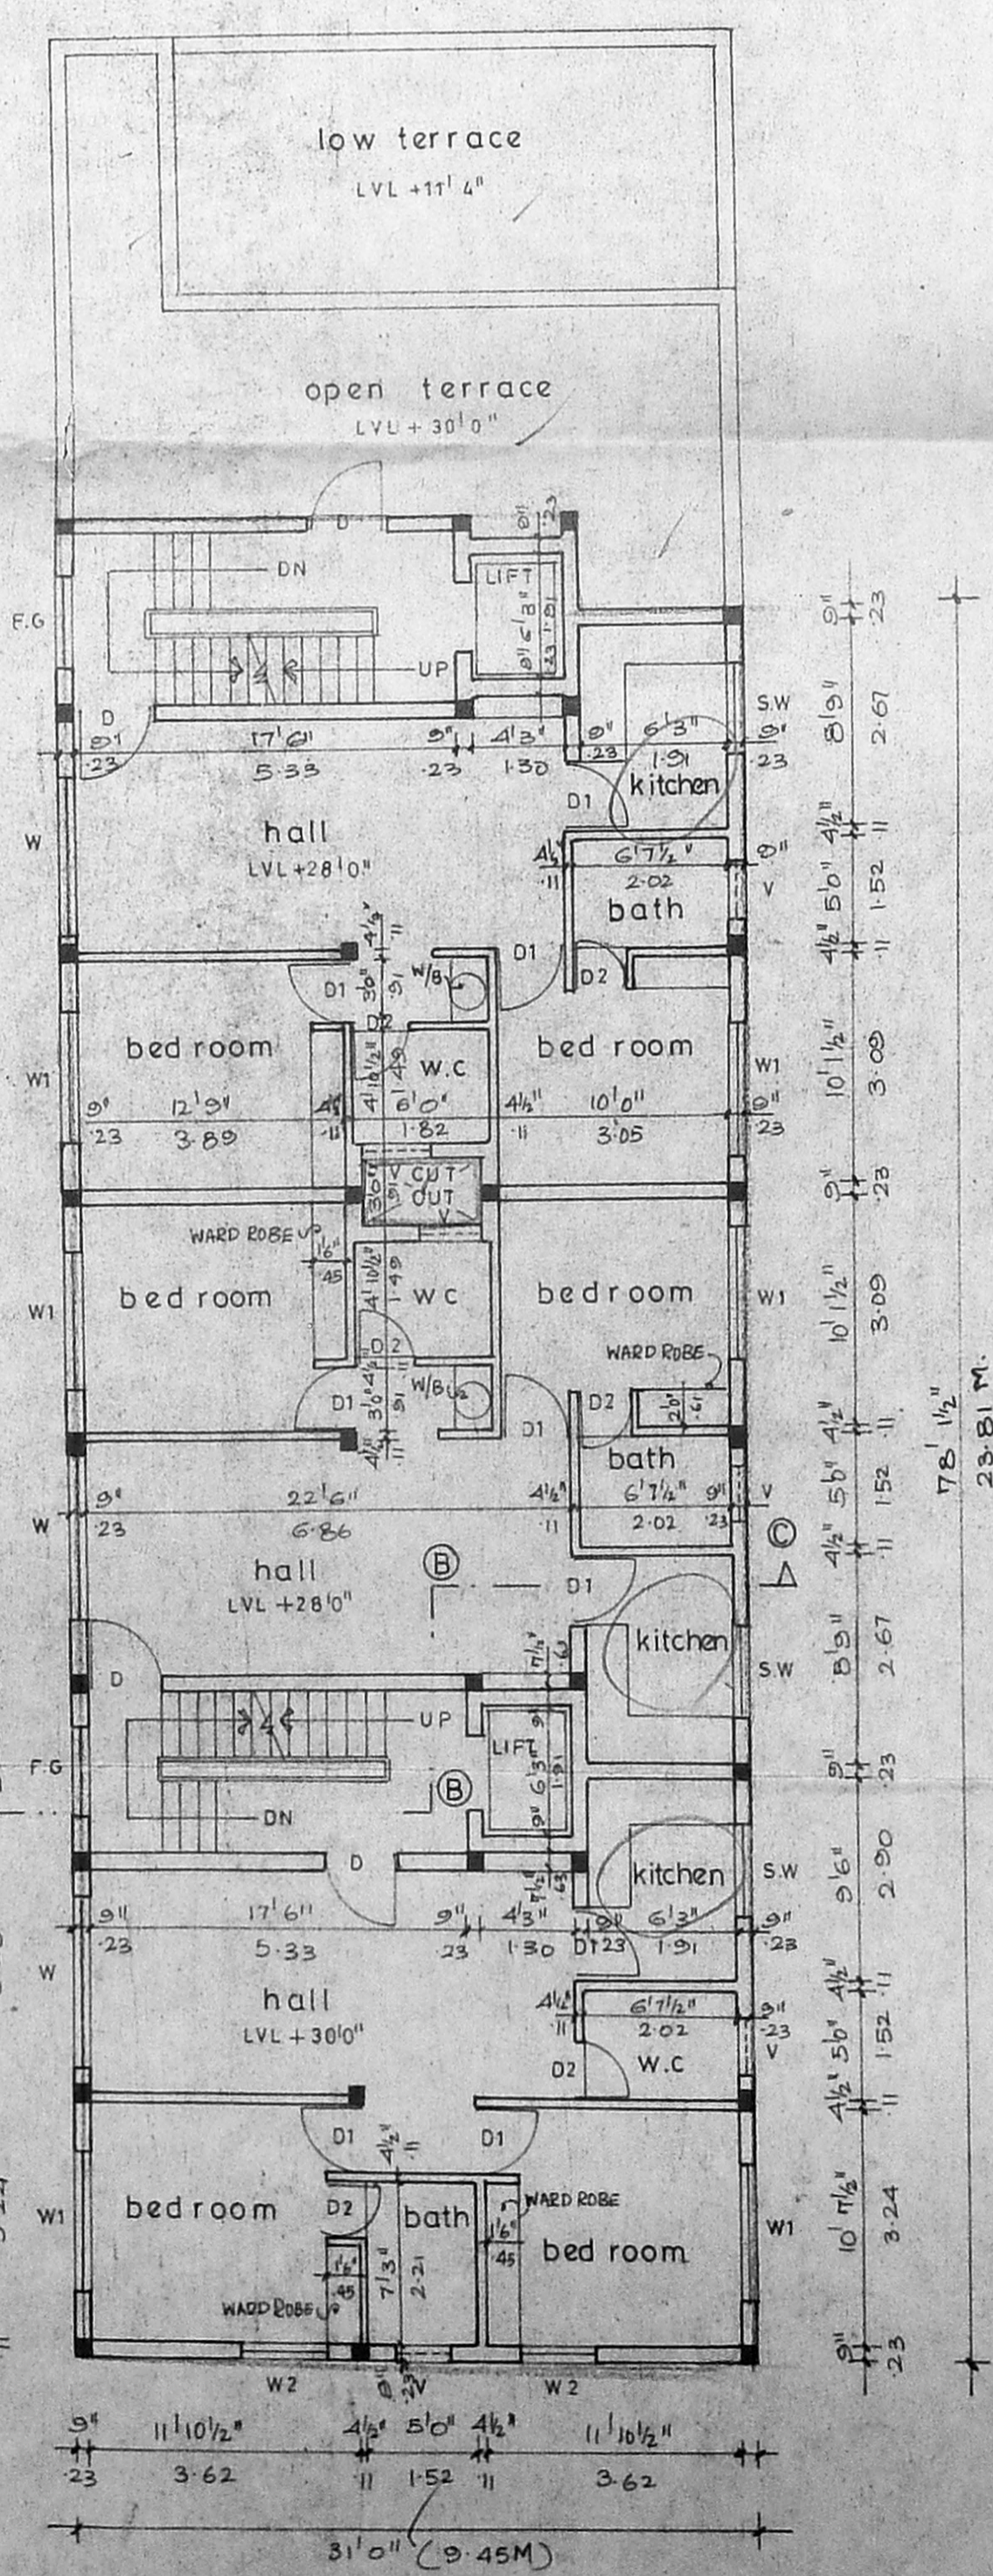

THIRD FLOOR PLAN

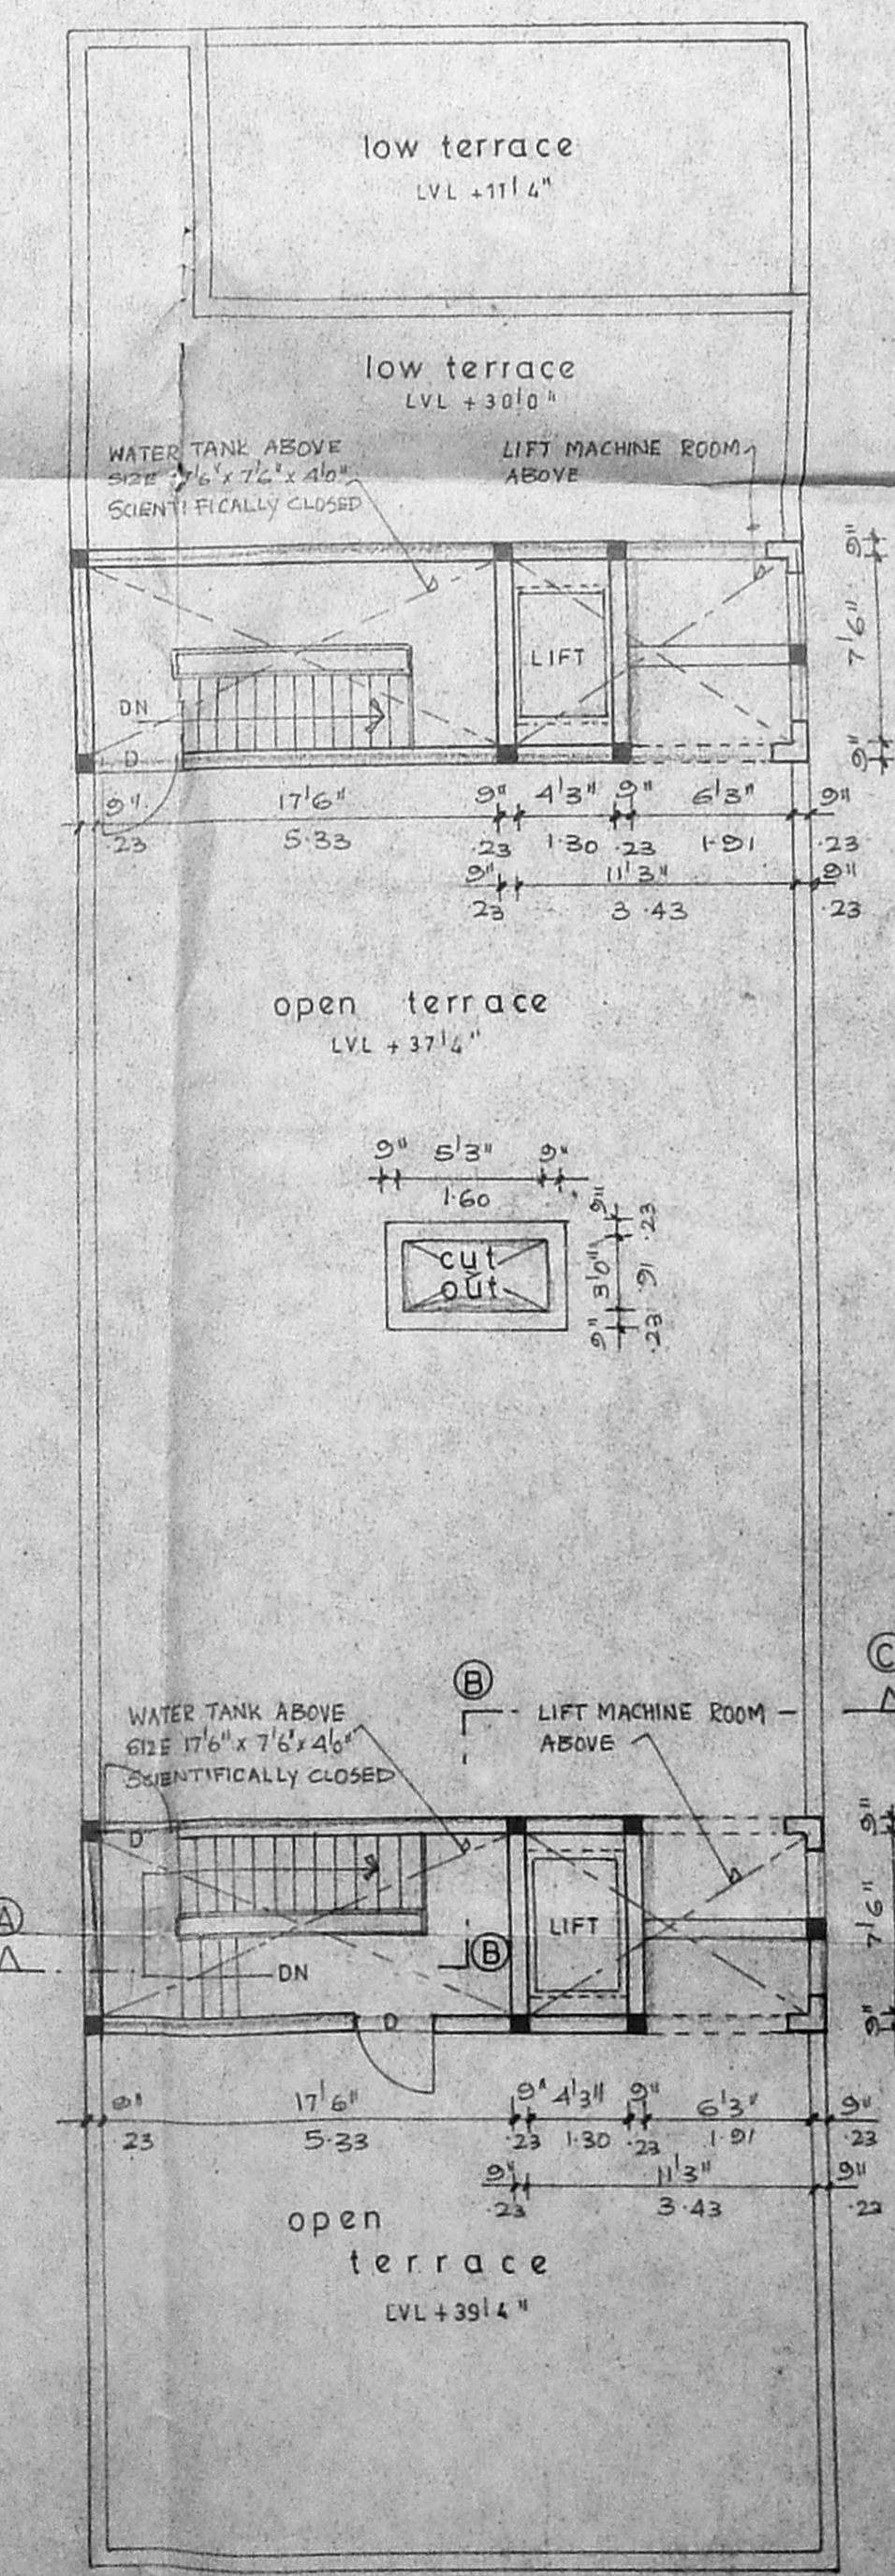

TERRACE FLOOR PLAN

Revised Plan
 CMDA (B)/PP No. 1
 C. No. 125/3 RMC 42
 Asst. HOSE
 Scrutiny P. A. 12/3
 AP D.P.

APPROVED
 SUBJECT TO THE CONDITIONS IN THIS OFFICE LETTER
 Planning Permit No. 257/11/08/20
 FOR MEMBER SECRETARY
 CHENNAI METROPOLITAN
 DEVELOPMENT AUTHORITY
 CHENNAI 600 006

SCHEDULE OF JOINERY		
TYPE	SIZE	DESCRIPTION
DW	7'6" x 7'6"	TW DOOR CUM WINDOW
D	3'6" x 7'0"	TW PANNELED DOOR
D1	3'6" x 7'0"	-DO-
D2	2'6" x 7'0"	-DO-
W	6'0" x 4'6"	TW GLAZED WINDOW
W1	6'0" x 4'6"	-DO-
W2	4'6" x 4'6"	-DO-
SW	4'0" x 3'0"	ALU - SLIDING WINDOW
V	3'6" x 2'0"	TW GLAZED VENTILATOR
FG	4'0" x 5'6"	FIXED GLASS

- SPECIFICATION**
- RCC COLUMN FOUNDATION
 - SAND FILLING IN BASEMENT
 - BRICK WORK IN BASEMENT, SUPER STRUCTURE, PARAPET ETC TO BE IN CM 1:2:4
 - RCC IN PLINTH, ISBM, LINTEL, GUNSHADE, ROOF SLAB ETC TO BE IN CM 1:2:4
 - MODIAC FLOORING
 - ALL WOOD WORK IN COUNTRY WOOD
 - PLASTERING OF WALLS AND CEILING
 - WEATHERING LOUZE IN CM WITH TWO COURSE OF FLAT TILES LAID TO BE SLOPE

AREA STATEMENT	SQ FT	SQ MT
GROUND FLOOR AREA	1953.00	181.50
FIRST FLOOR AREA	2944.00	273.60
SECOND FLOOR AREA	2944.00	273.60
THIRD FLOOR AREA	2505.00	232.80
CAR PARKING AREA	1794.75	165.26
TOTAL AREA	11640.75	1081.76
PLOT AREA	7802.00	725.08
PLOT COVERAGE 3247.25 x 100 = 41.62%		
F.S.I 11640.75 ÷ 7802.00 = 1.49 TIMES		

PROPOSED RESIDENTIAL FLAT AT
 BLOCK NO. 5, DOOR NO. 24 (OLD NO 11)
 FIVE FURLONG ROAD,
 MADUVANKARAI, GUNDIY
 CHENNAI 600032
 T.S.NO.9, VELACHERY DIVISION,
 MAMBALAM - GUNDIY TALUK

COLOUR INDEX	
PROPOSED WORK	
LAND BOUNDARY	
ROAD	

SCALE 1" = 8'0" (1:100)
 DATE 5-6-97
 JOB NO
 DRAWN K.M.JAYAPRAKASH

LICENSED SURVEYOR
 M. K. VENUGOPAL, M.E., A.M.S.E.
 CORPORATION OF CHENNAI
 Civil & Sanitary Engineering
 Licensed Surveyor, Class-I No. 320
 Licensed Plumber, Class-I Metro Water
 Sewerage No. Water Supply No.
 3, Neelakandan Street, Mambalam (Lake Area)
 CHENNAI 600 034