




TYPICAL FLOOR PLAN I & II

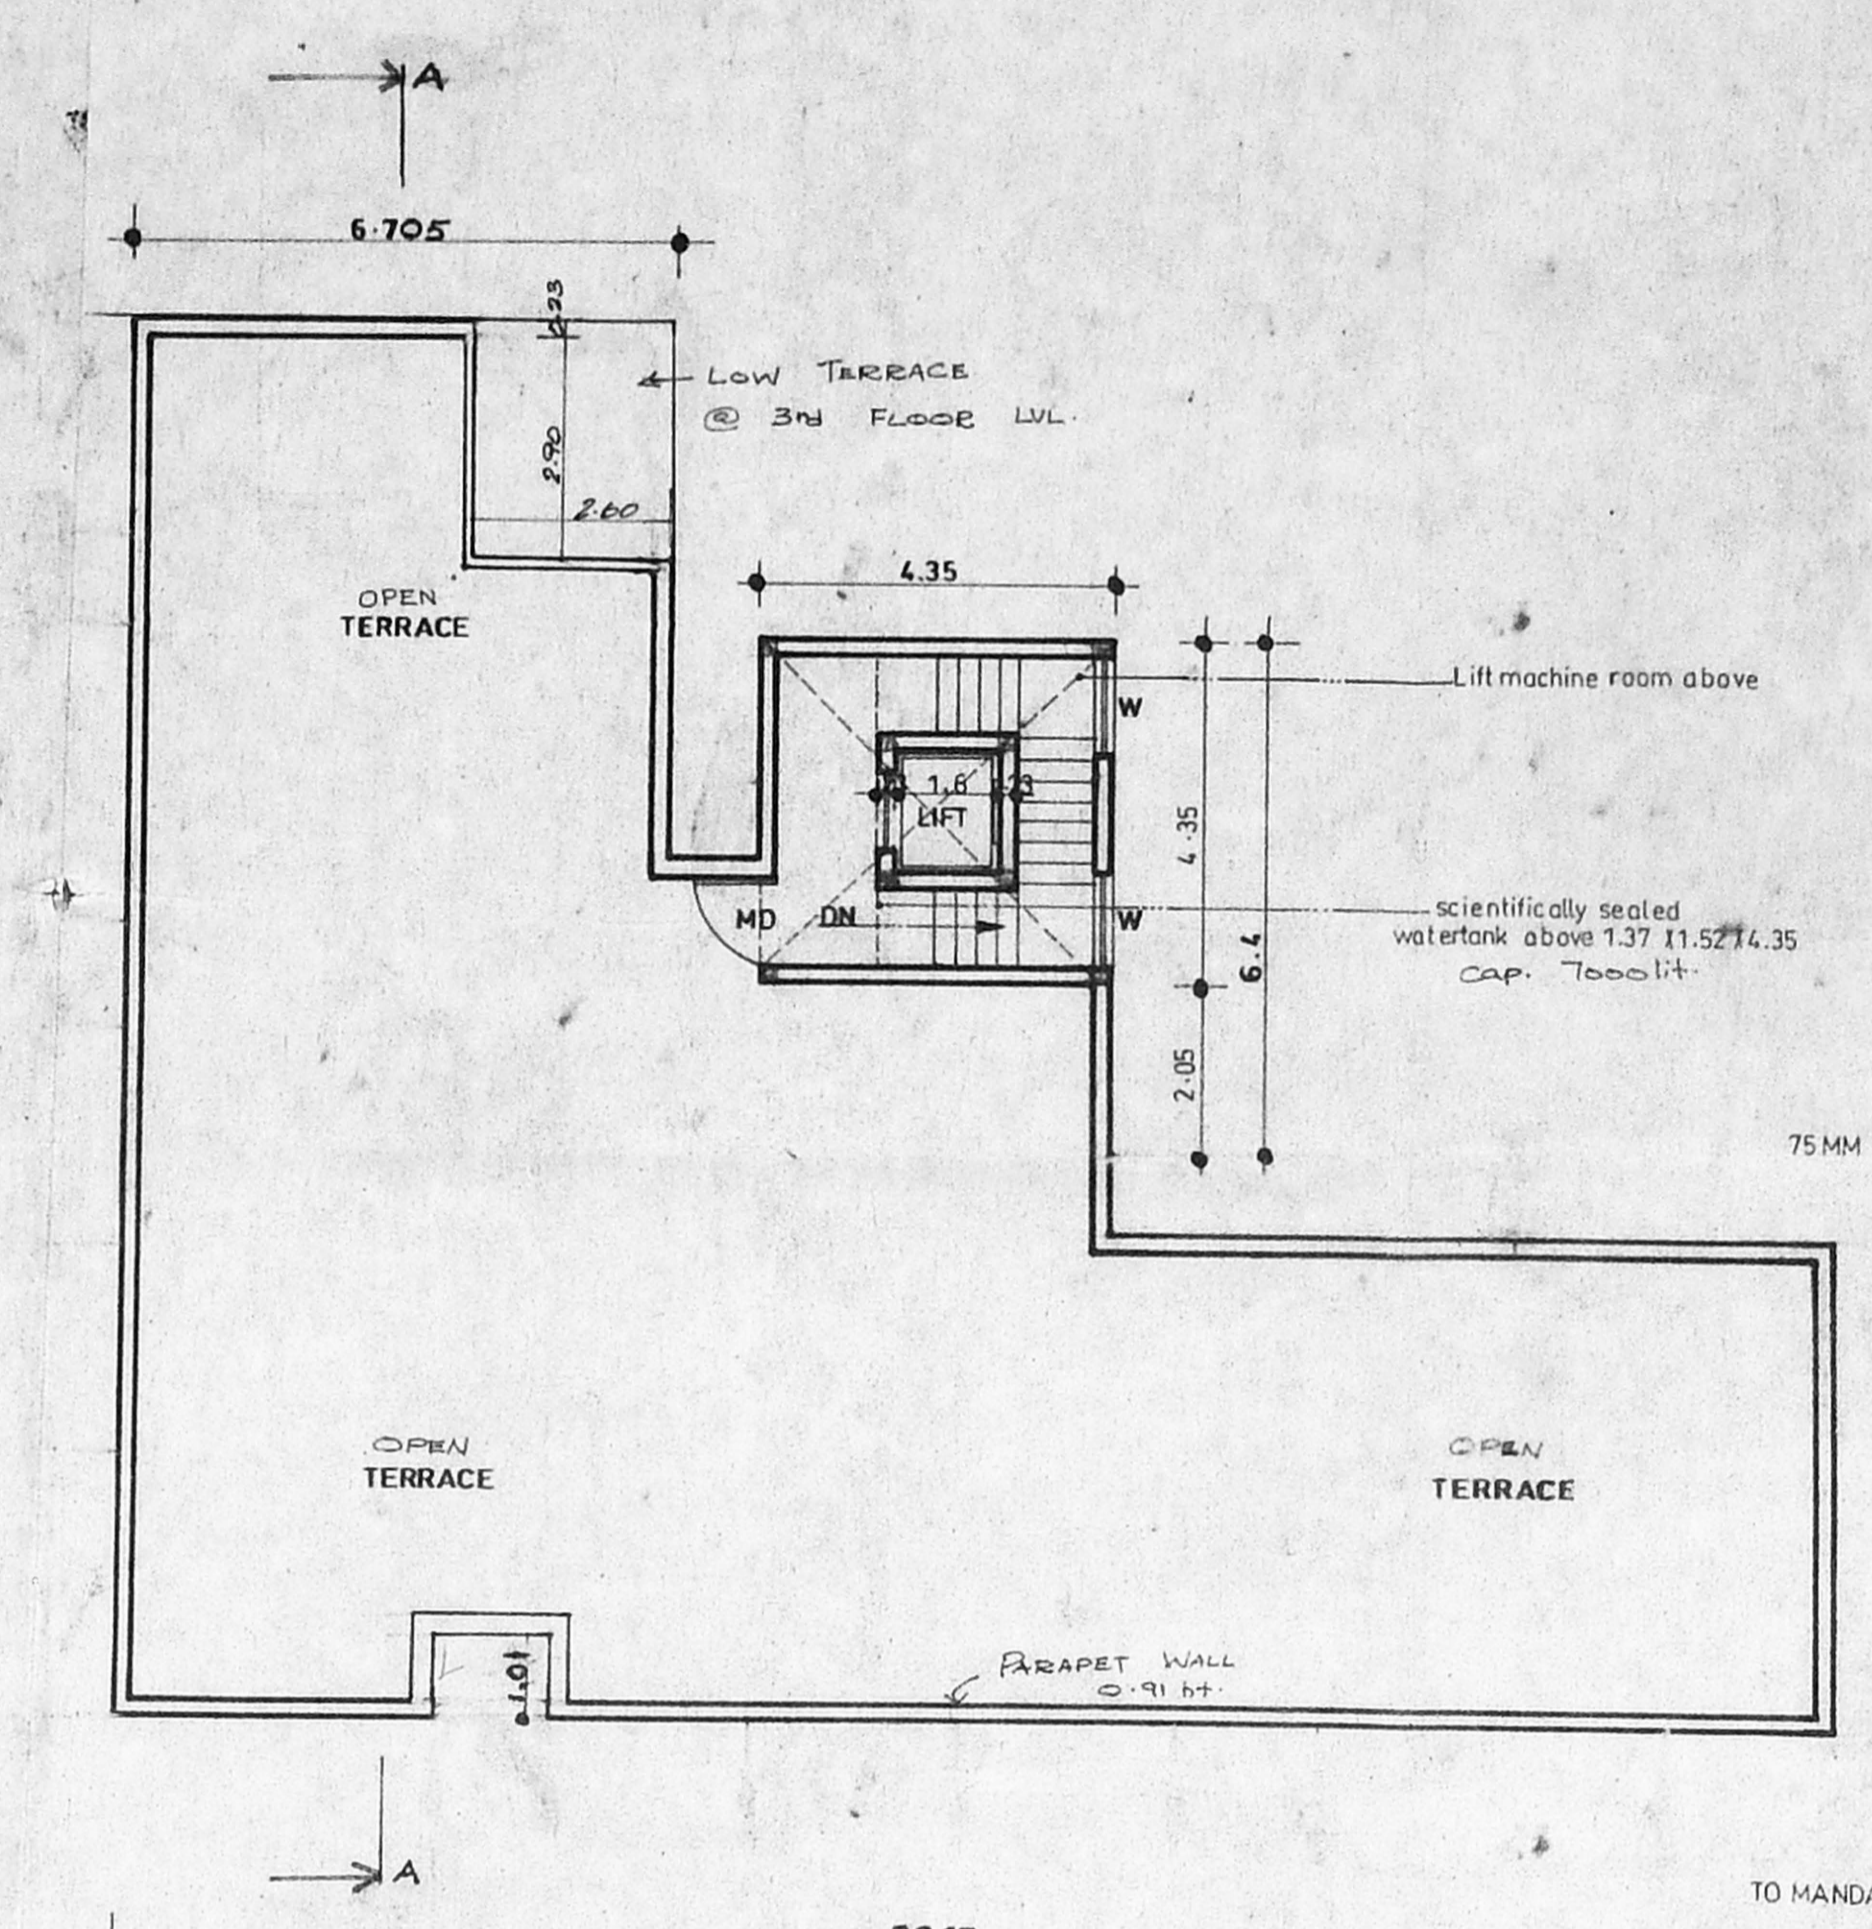


Terrace Floor Plan

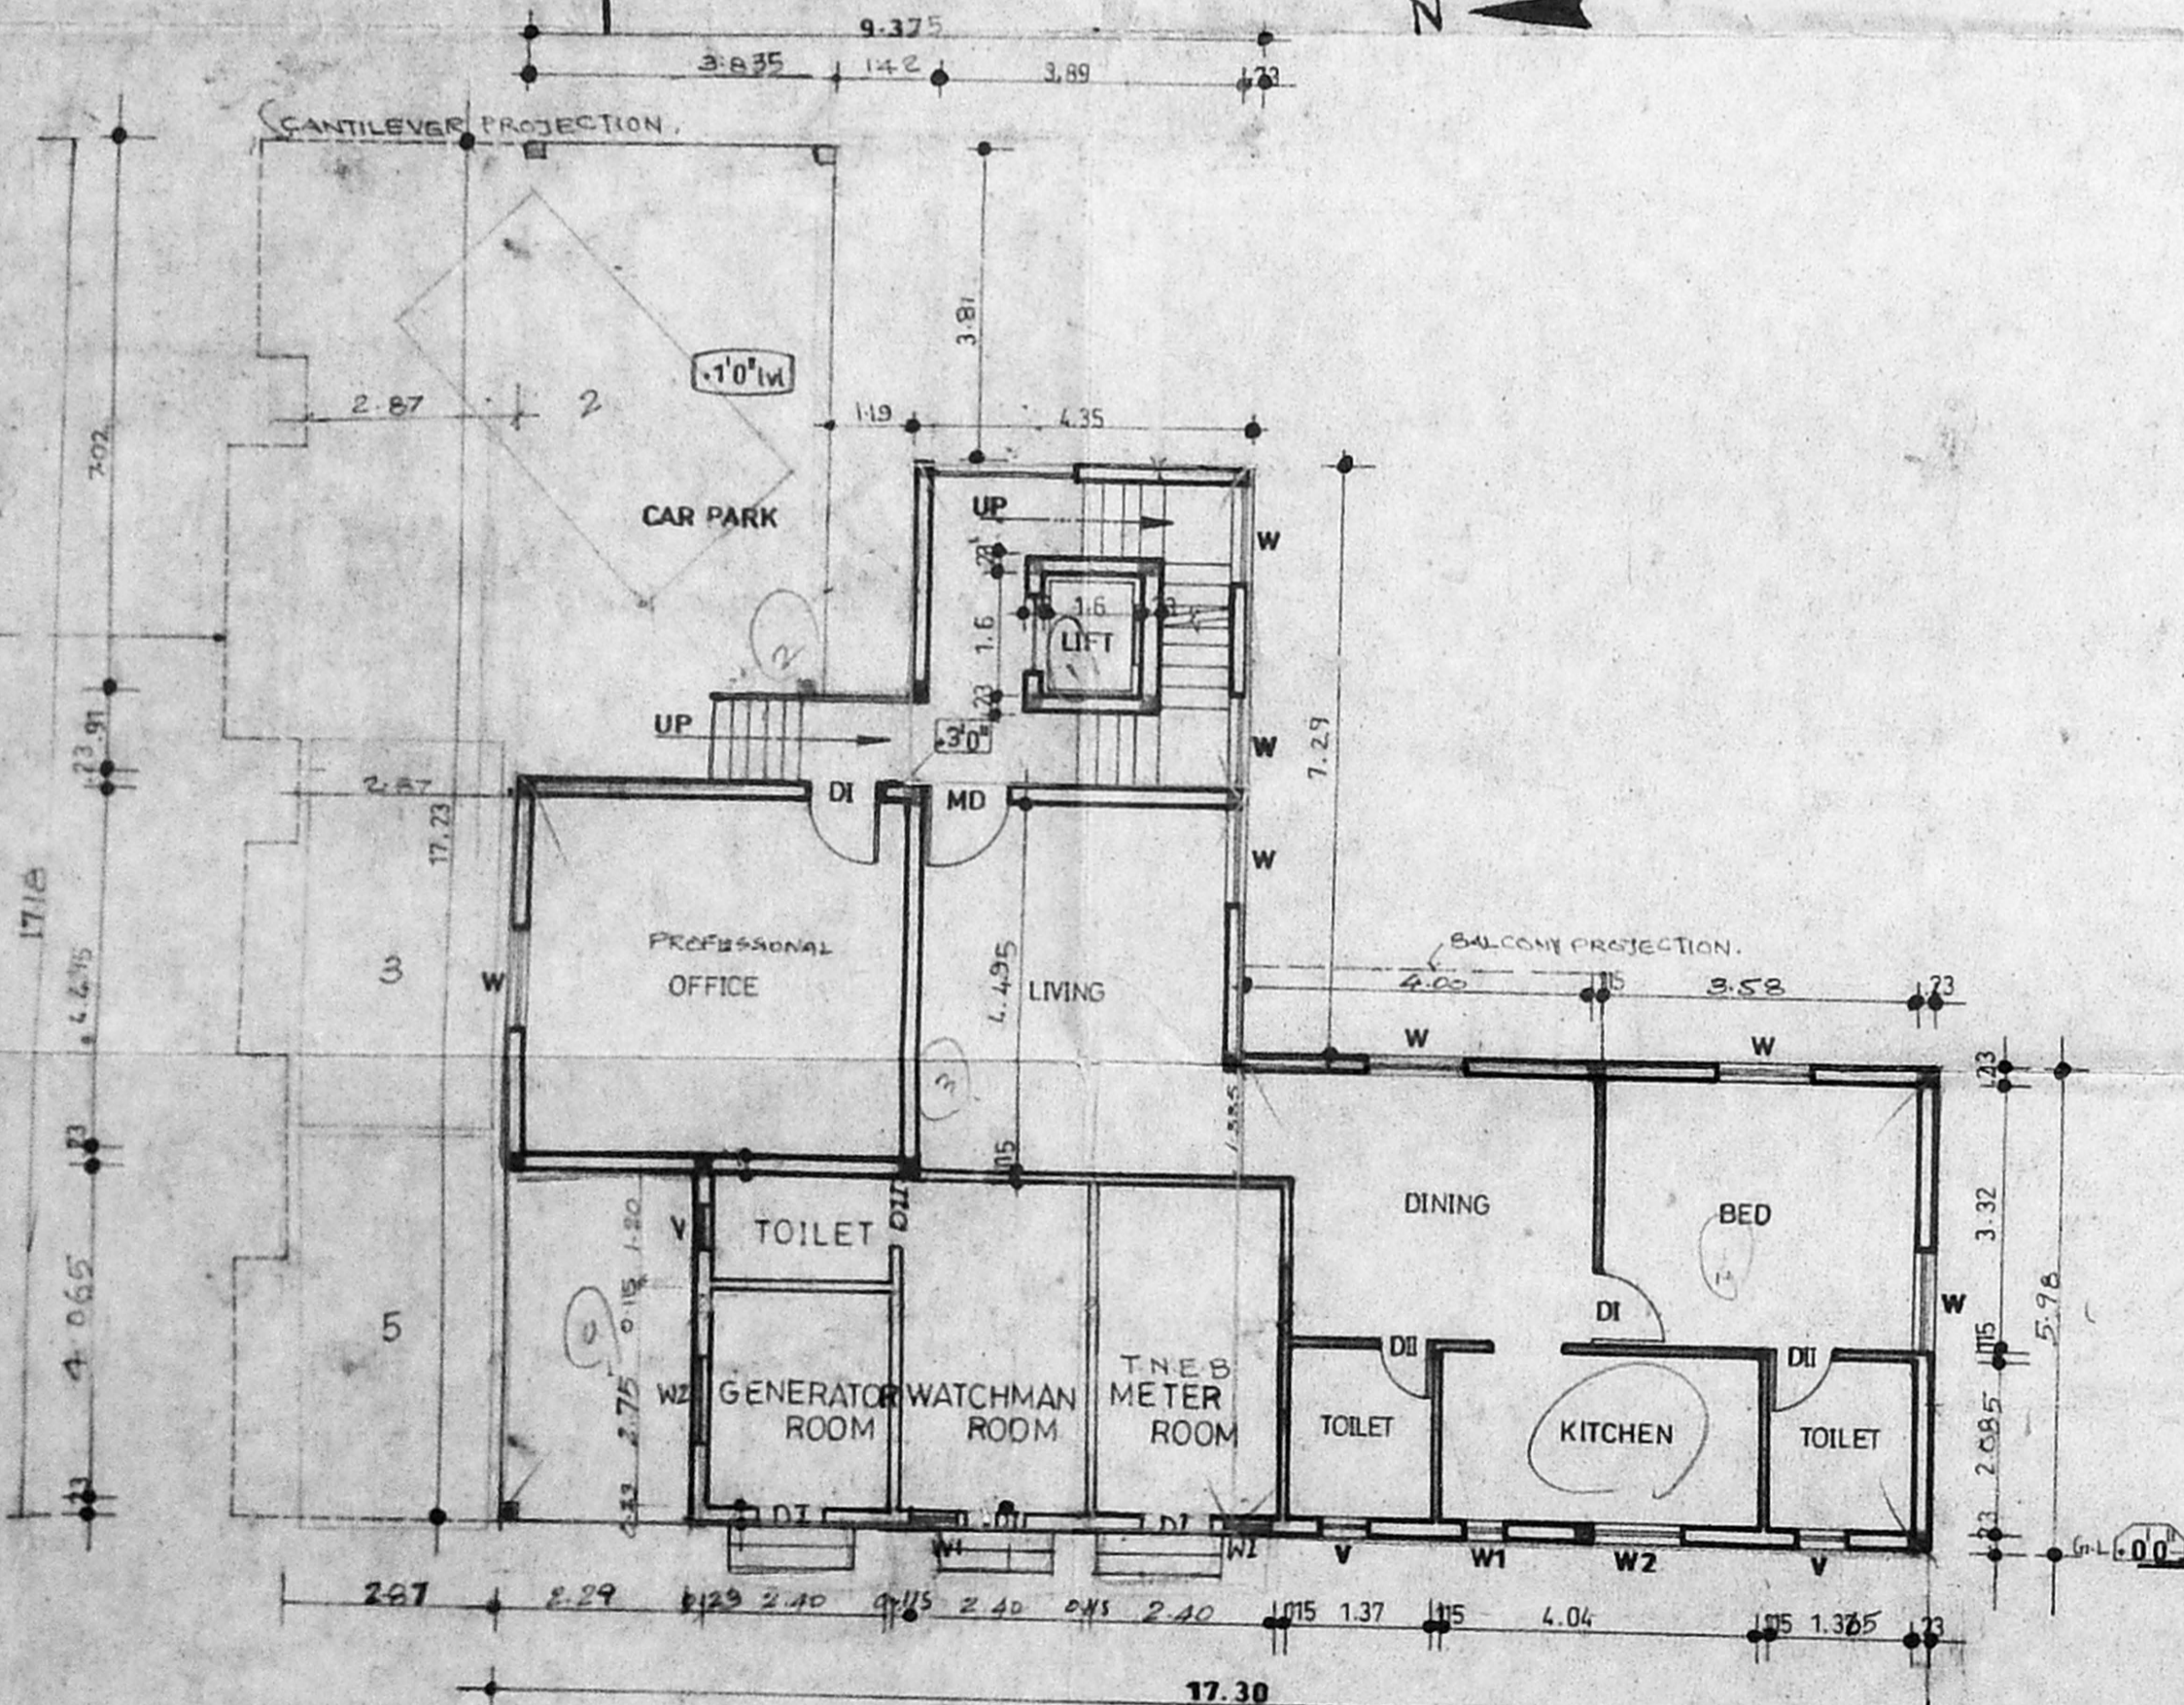

Ground Floor Plan

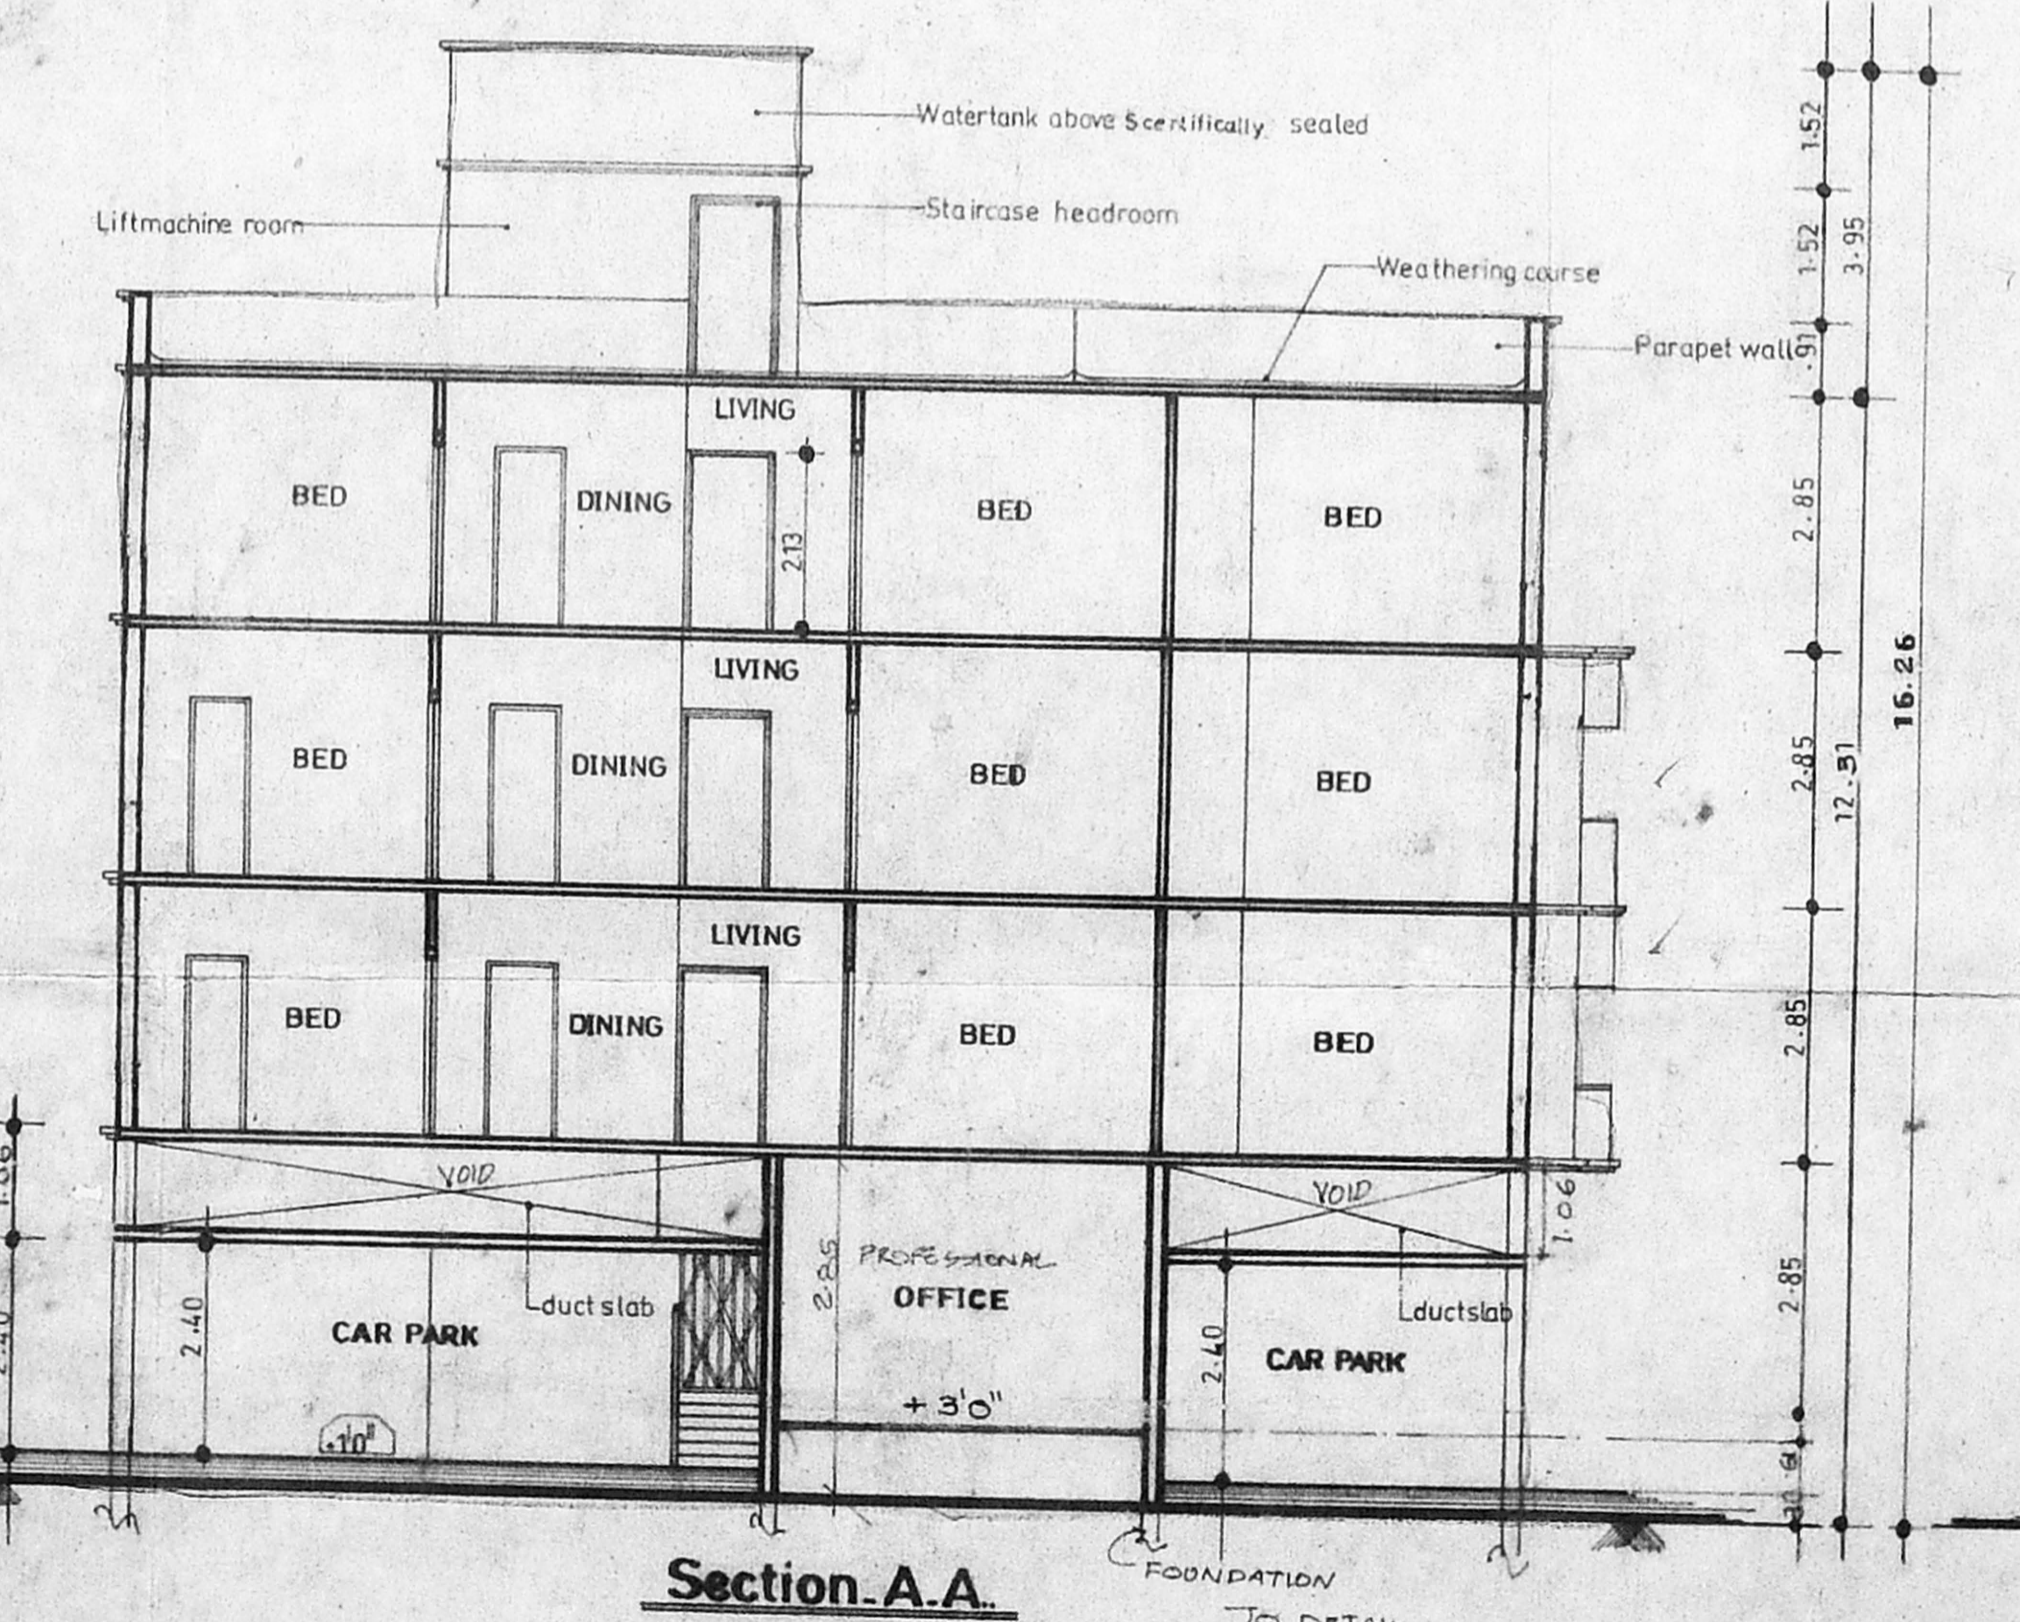


Section A.A

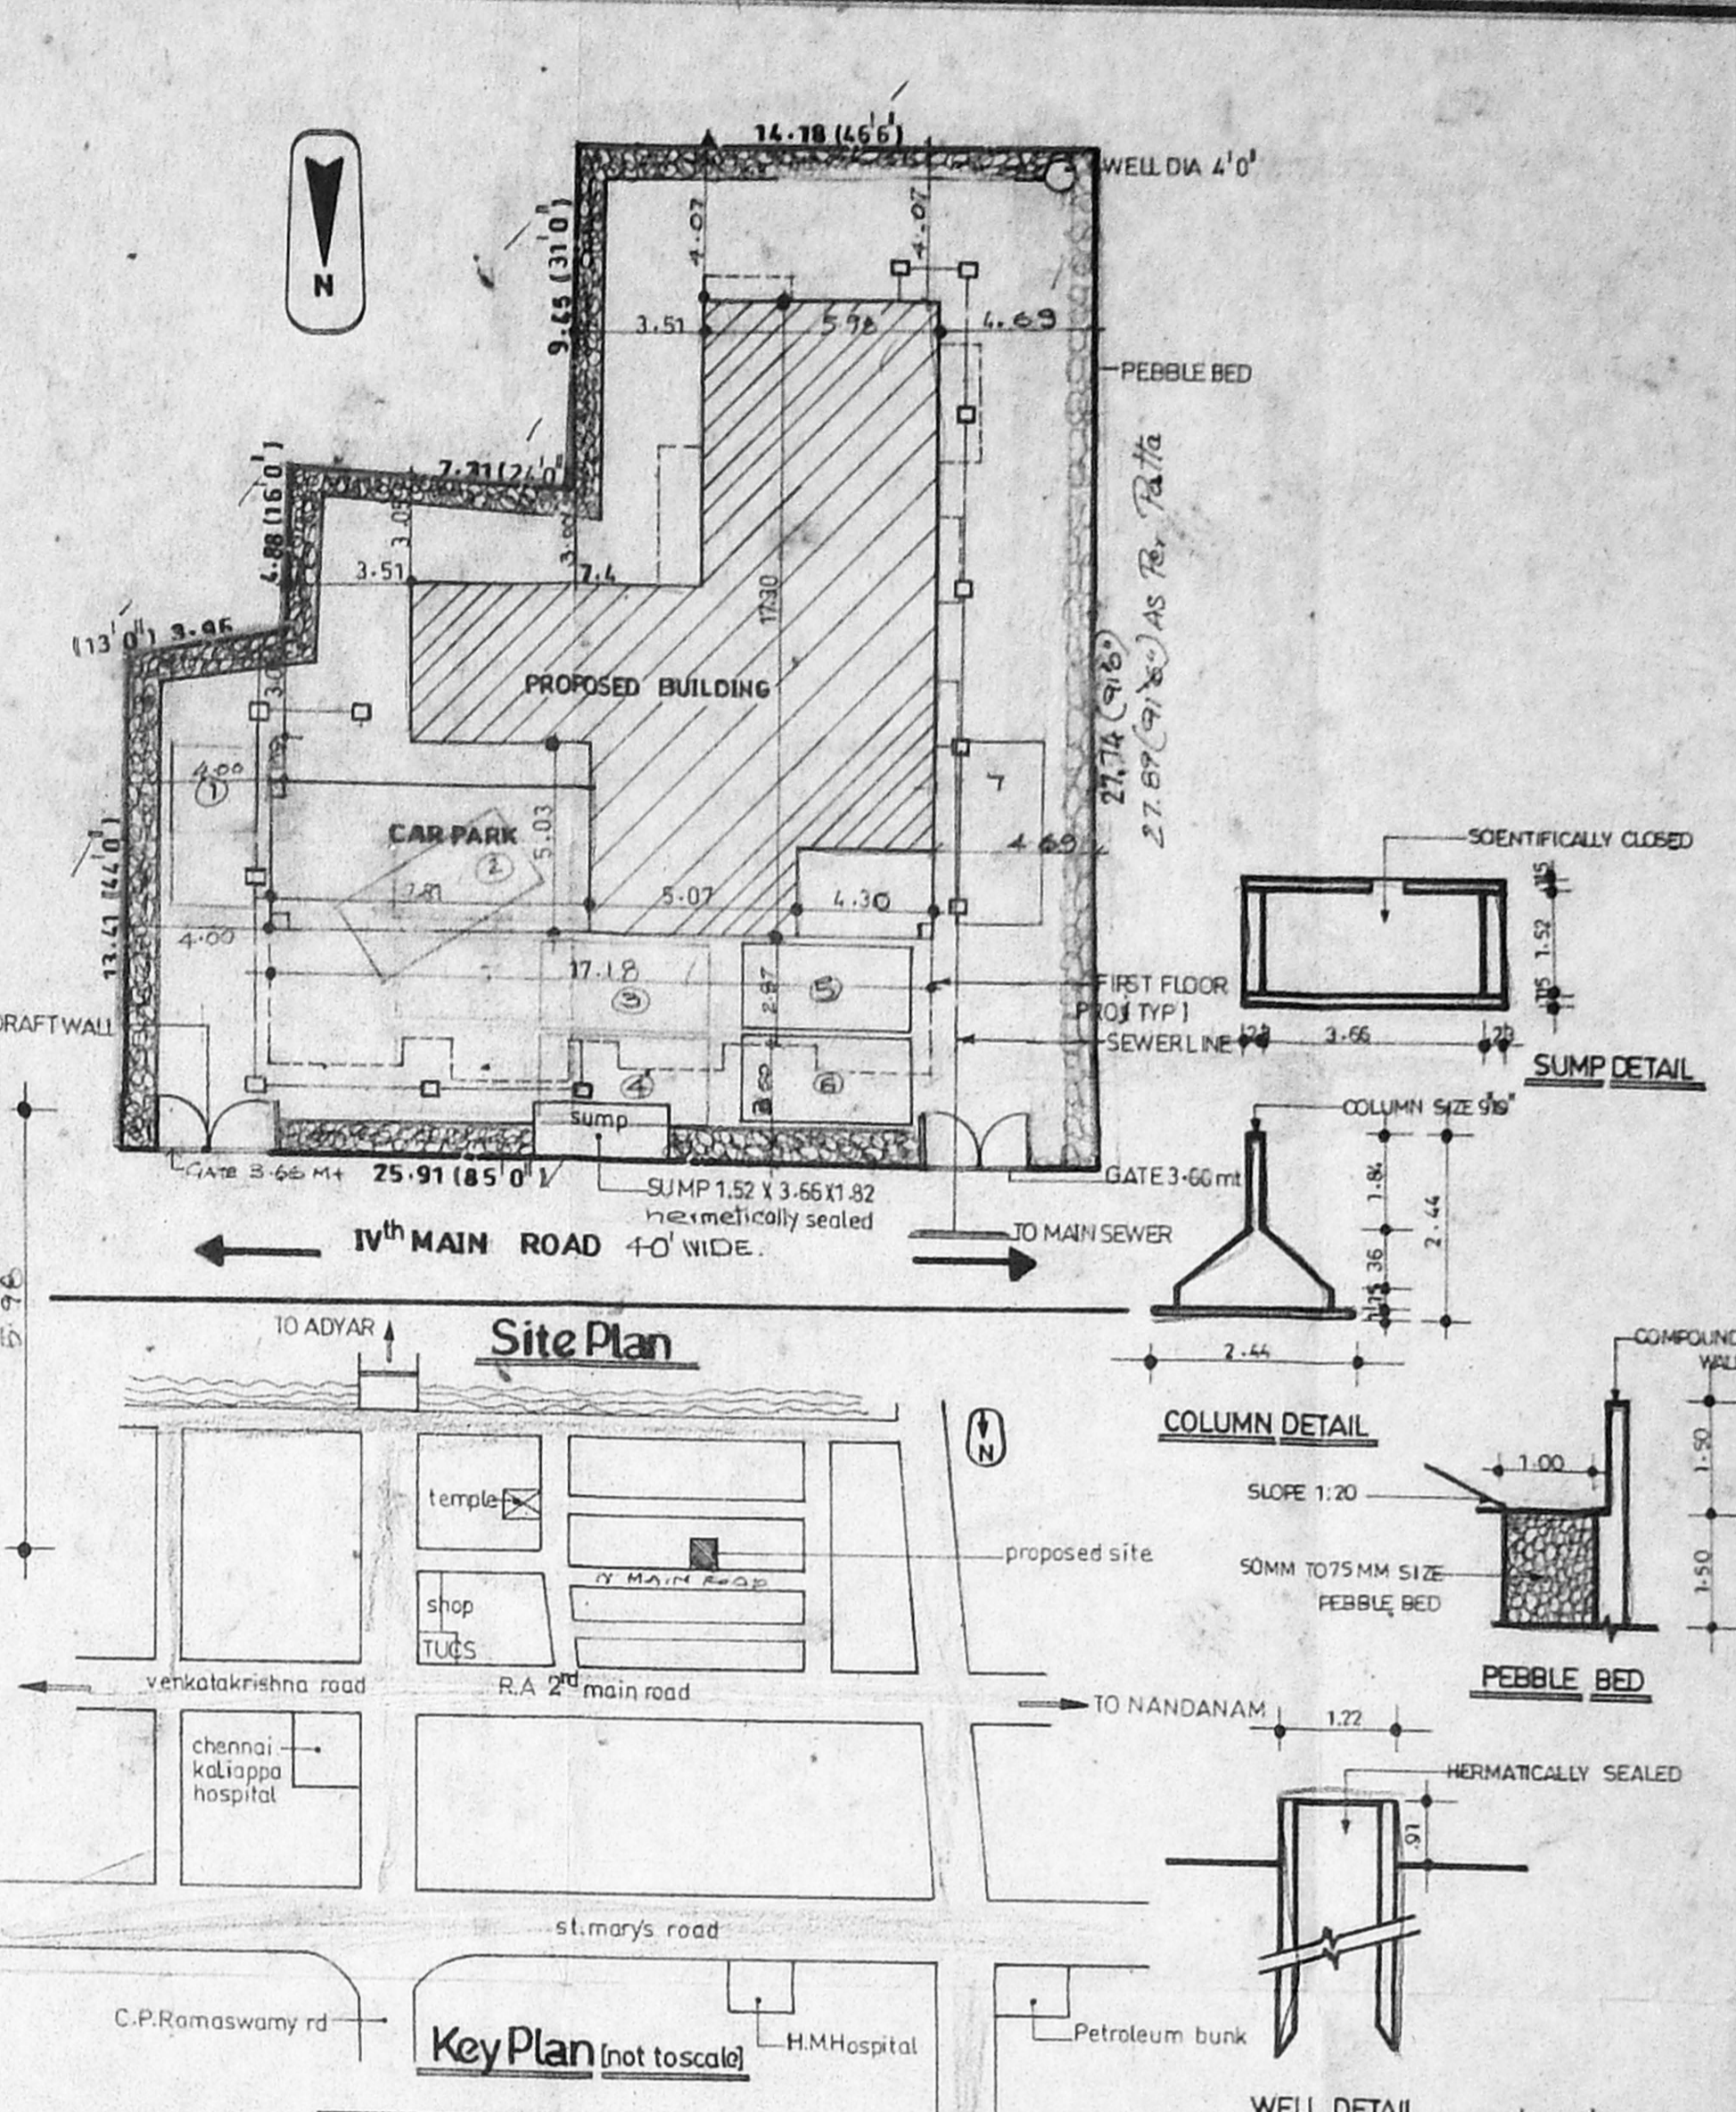

Site Plan

Key Plan (not to scale)

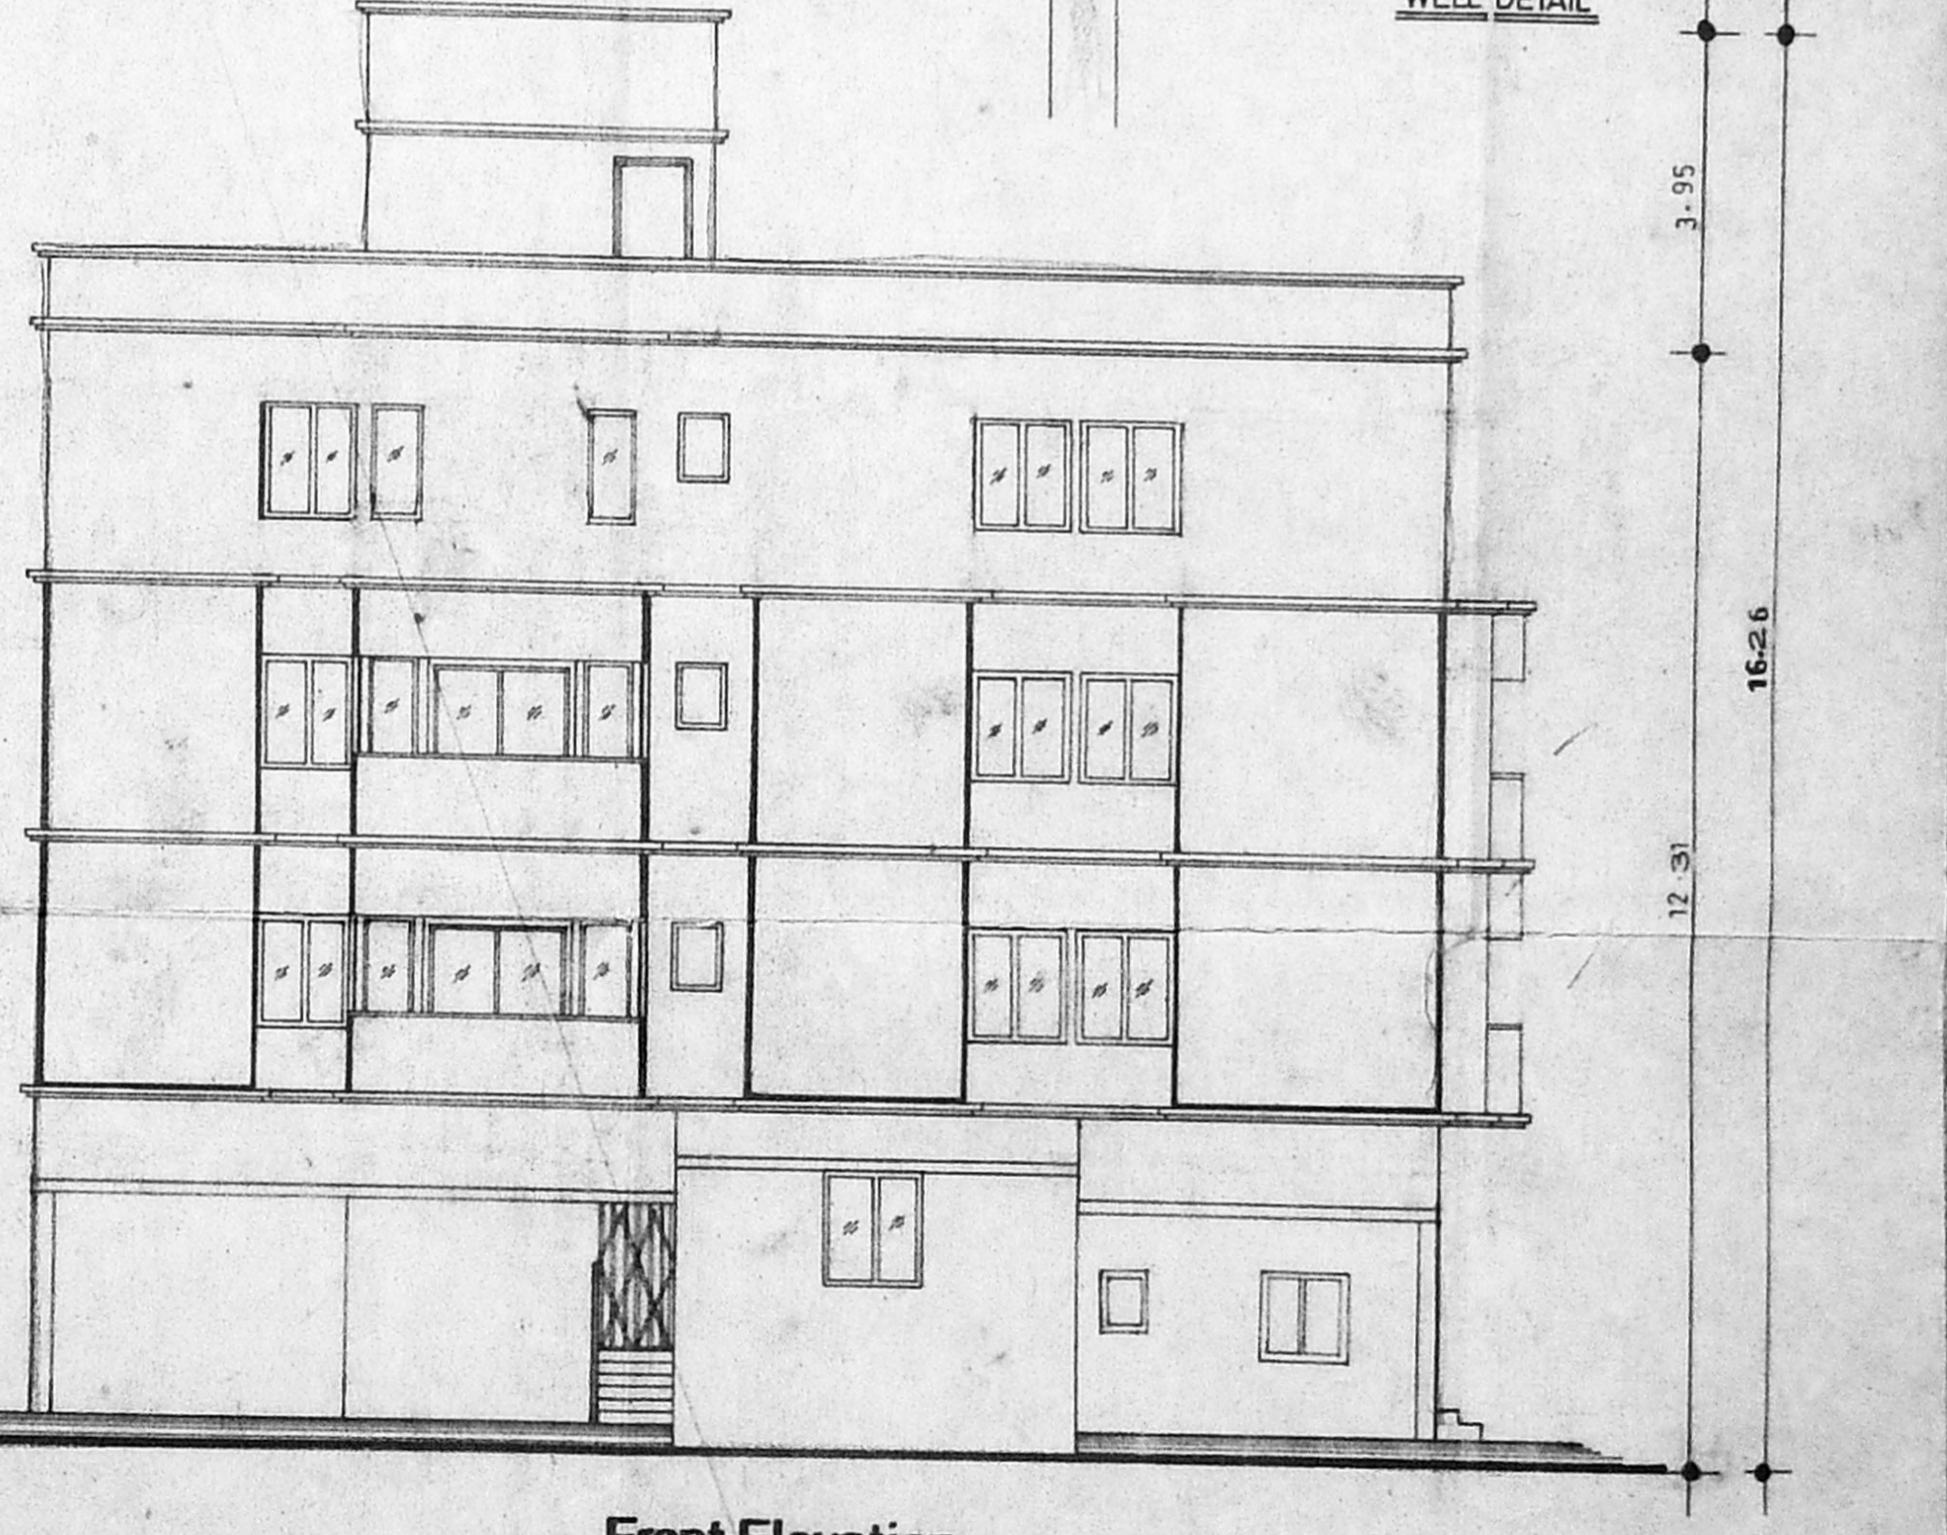

Front Elevation

CMDA (B)/PP No. 1  
 C. No. P.1/202/86/92  
 Ass't.  
 S. Selvam  
 P.A.  
 S. Selvam  
 A.P. D.P.

SCHEDULE OF JOINERY:

W	WINDOW	1.22 X 1.37
W1	DO	.61 X 1.37
W2	DO	1.22 X 1.06
V	VENTILATOR	.61 X .76
MD	DOOR	1.06 X 2.13
D1	DO	.91 X 2.13
D11	DO	.76 X 2.13
D	DO	1.82 X 2.13

COLOUR INDEX:

PROPOSED SITE	[Symbol]
BOUNDARY	[Symbol]
SEWER LINE	[Symbol]
ROAD	[Symbol]
WATER LINE	[Symbol]

DATE: 6/5/97 DRAWN: R.K

NORTH: [Compass Rose] SCALE: 1:100


TITLE:  
**PROPOSED APARTMENT AT R.S.NO: 3945/4, 3951/18. BLOCK.NO: 86**  
 MYLAPORE DIVISION, TRIPLICANE TALUK, CHENNAI DISTRICT.

DOOR NO: 20,  
 IV<sup>th</sup> MAIN ROAD,  
 RAJAH ANNAMALAI PURAM  
 CHENNAI-28.

SHEET NO: 1/2  
 LICENSED SURVEYOR  
 K SELVAM, B.E.  
 Licensed surveyor,  
 CLASS-1 Reg no 600  
 CORPORATION OF CHENNAI  
 No. 1370 MOGAPUR EAST  
 CHENNAI-600 060.

OWNER/POWER AGENT:  
 S. Selvam



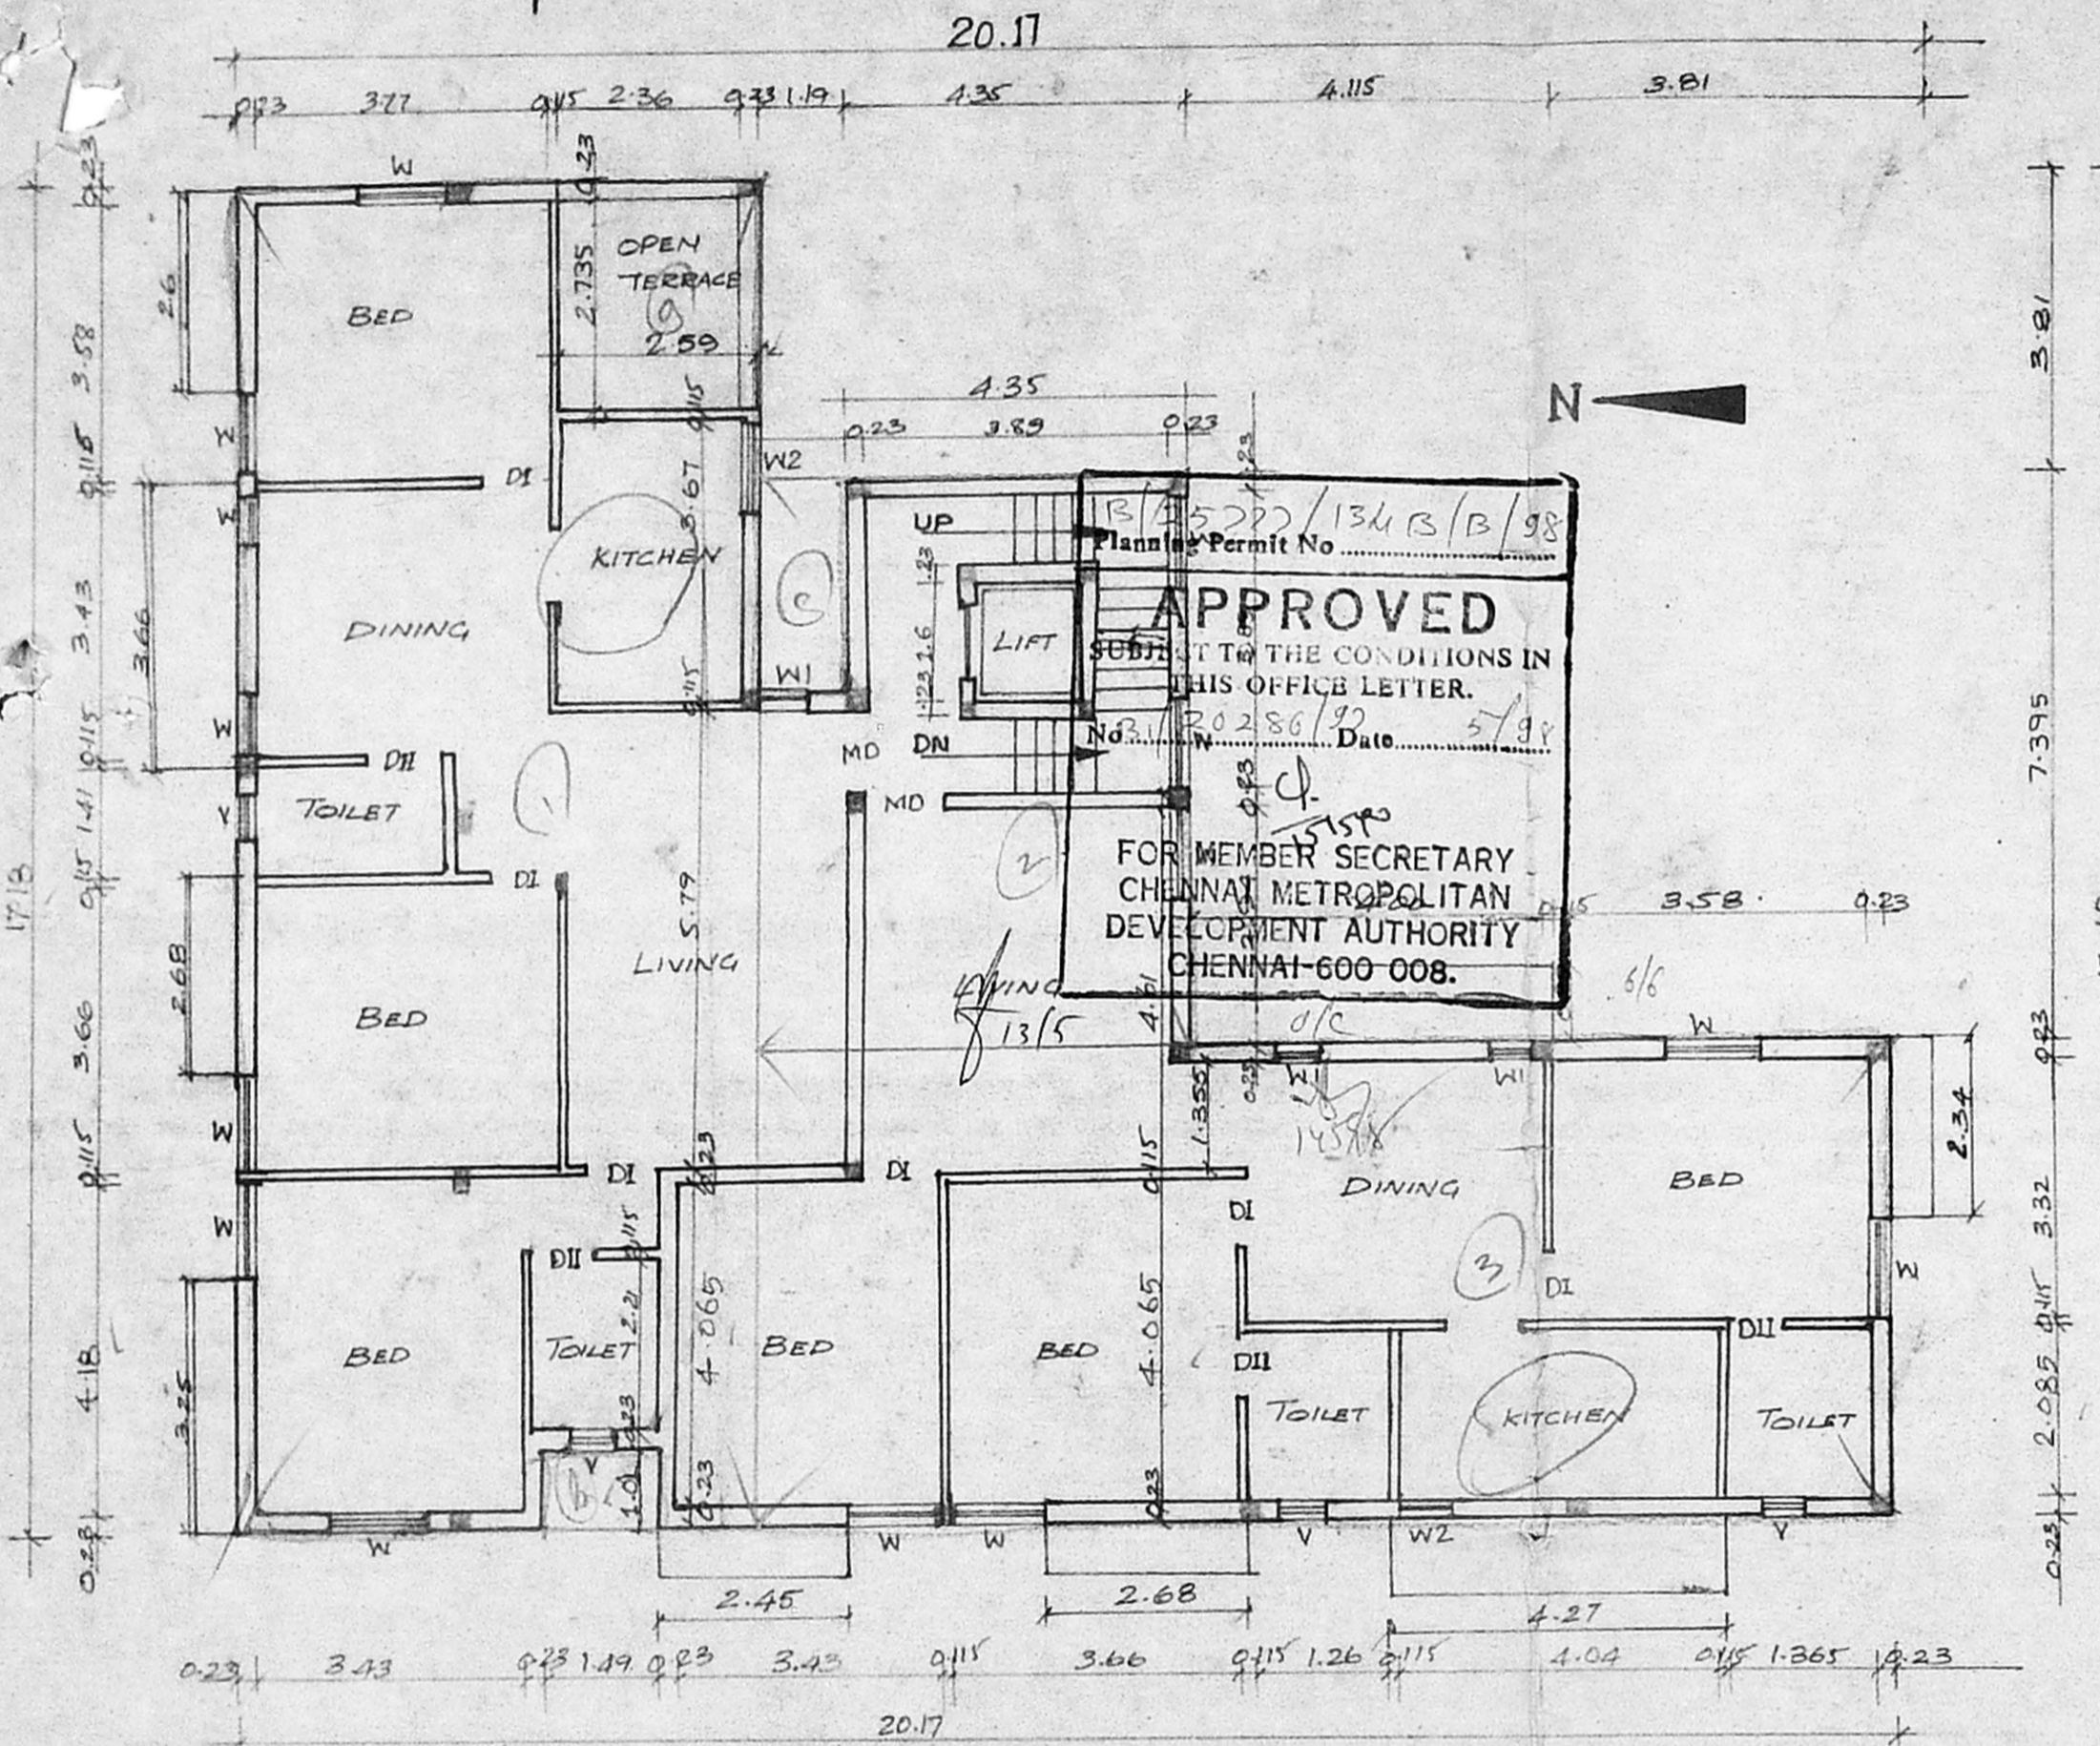

THIRD FLOOR PLAN

AREA STATEMENT:

PLOT AREA	(6193.94 FT) 575.34 SQ.M
N.F.S.I AREA	(AS PER DOCUMENT) 22 SQ.M.
F.S.I AREA:	
GROUND FLOOR	120 SQ.M
FIRST FLOOR	252.12
SECOND FLOOR	252.12
THIRD FLOOR	224.00
TOTAL	848.93
PROVIDED	1.47
PERMISSIBLE	1.50
COVERAGE PROVIDED	43.82%

<b>CMDA (B)/PP No.</b>	
C. No.	B/21286/92
Asst.	
Scrutiny	
P. A.	29/8
<b>A.P.</b>	<b>D.P.</b>

PLOT COVERAGE PERMISSIBLE	
CAR PARKING REQUIRED	6 NOS.
PROVIDED	7 NOS.

COLOUR INDEX:

PROPOSED	
BOUNDARY	
SEWER LINE	
ROAD	
WATER LINE	

SHEET No 2/2

**PROPOSED APARTMENT AT R.S.No. 3945/4, 3951/18, BLOCK NO: 86, MYLAPORE DIVISION, TRIPPLICANE TALUK, CHENNAIDISTRICT.**

DOOR NO: 20.  
IV MAIN ROAD;  
RAJAH ANNAMALAI PURAM,  
CHENNAI 28.

LICENSED SURVEYOR.

*K Selvam*

**K SELVAM, BE.**  
Licensed Surveyor  
CLASS-I Reg No 800  
CORPORATION OF CHENNAI  
No 1/370 Mogappair East  
CHENNAI-600 050

OWNER/POWER AGENT

*S. B. ...*