




FRONT ELEVATION

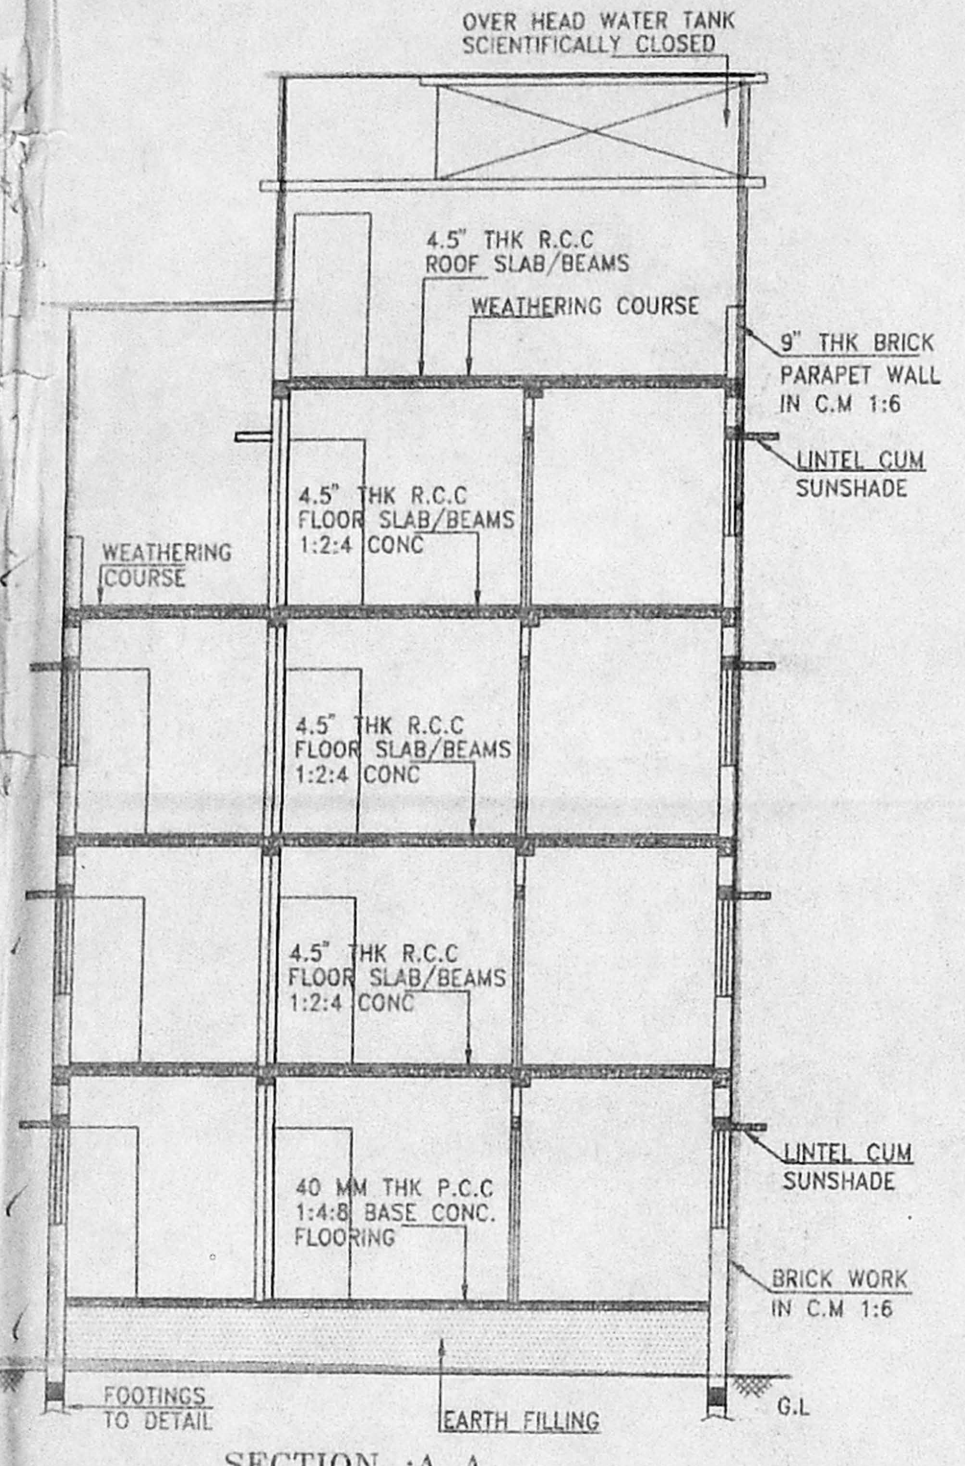


SECTION : A A

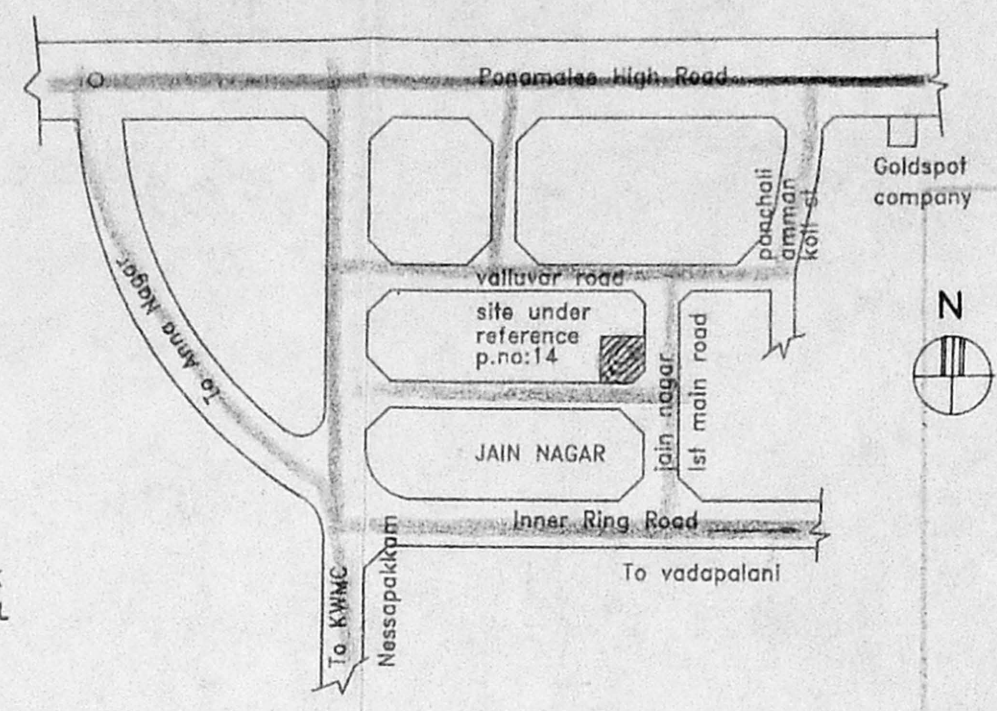


KEY PLAN
NOT TO SCALE

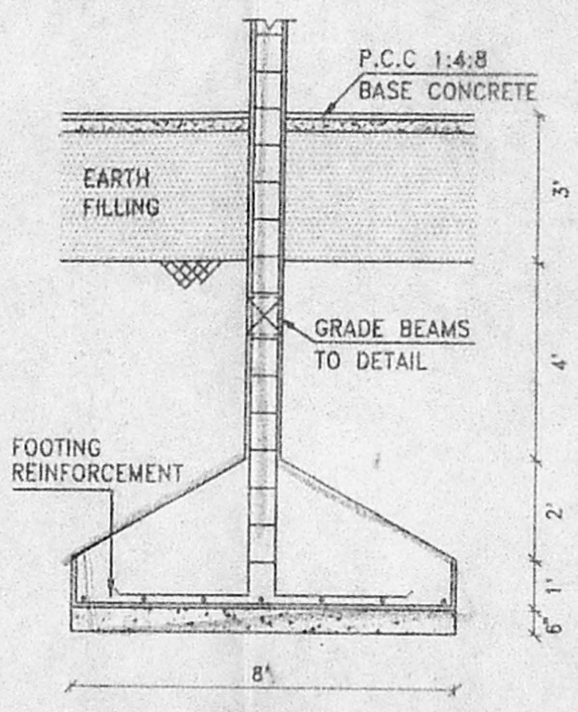


DETAILS OF COLUMN FOOTING

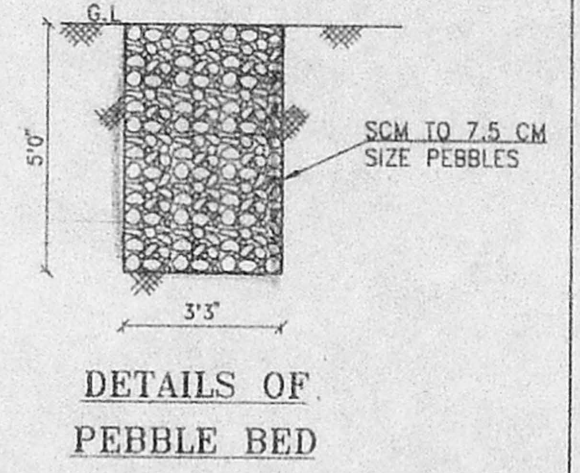


DETAILS OF PEBBLE BED

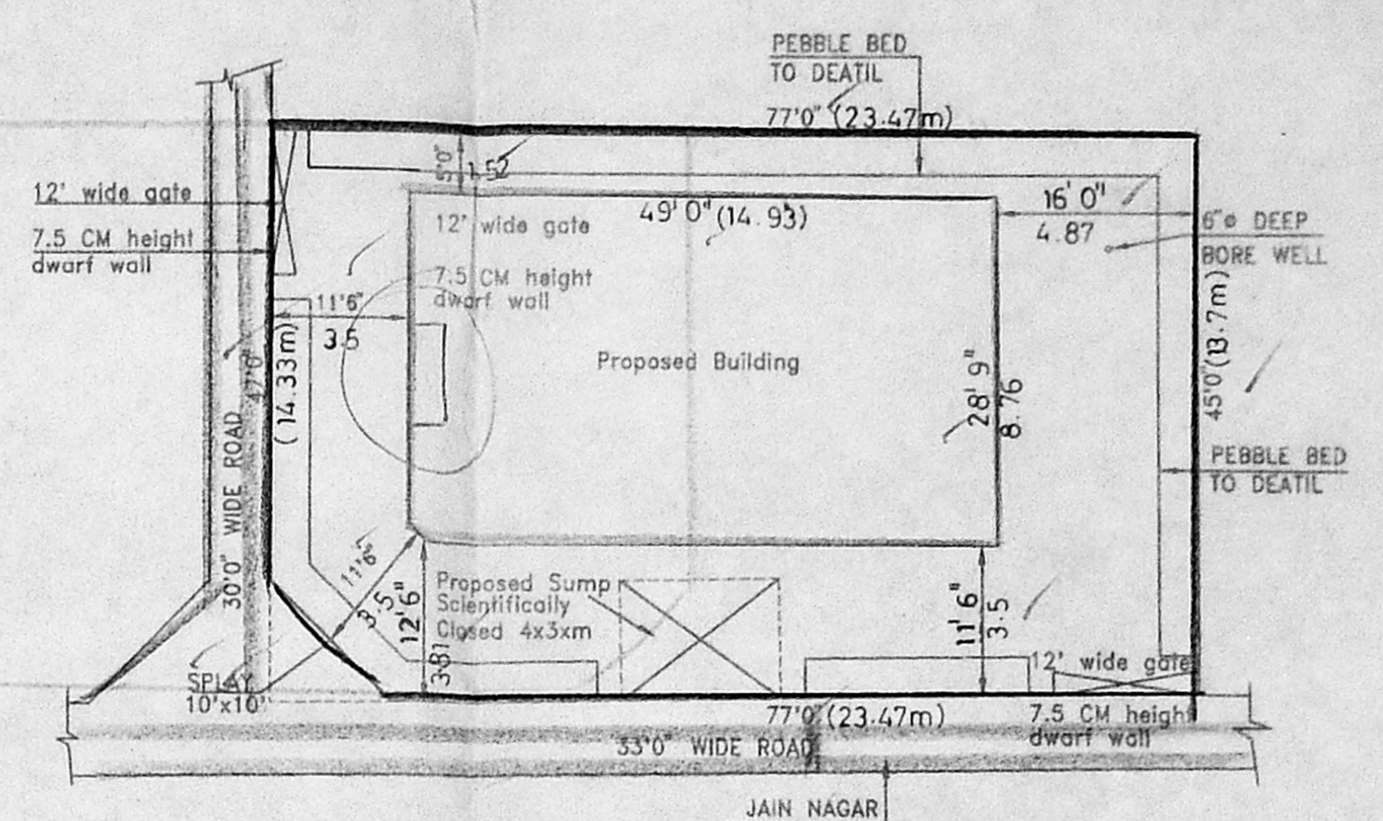


SITE PLAN
SCALE: 1:200/1"=16'0"

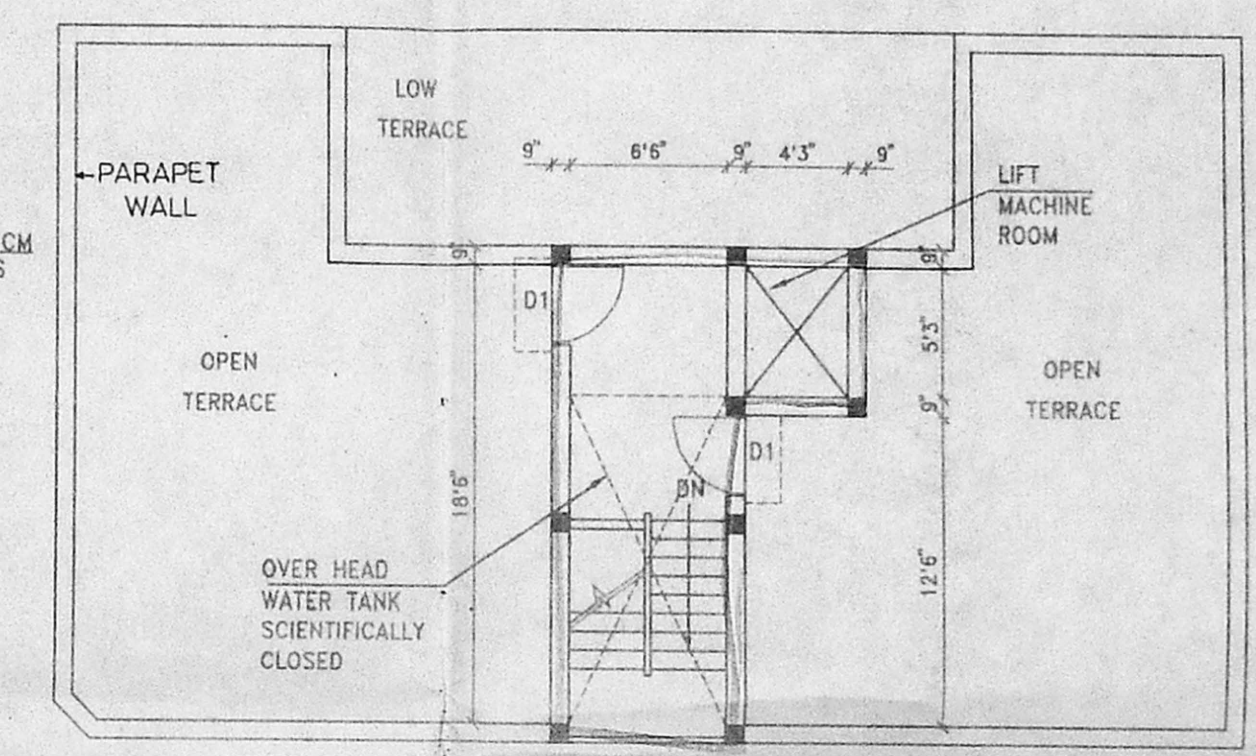


TERRACE FLOOR PLAN

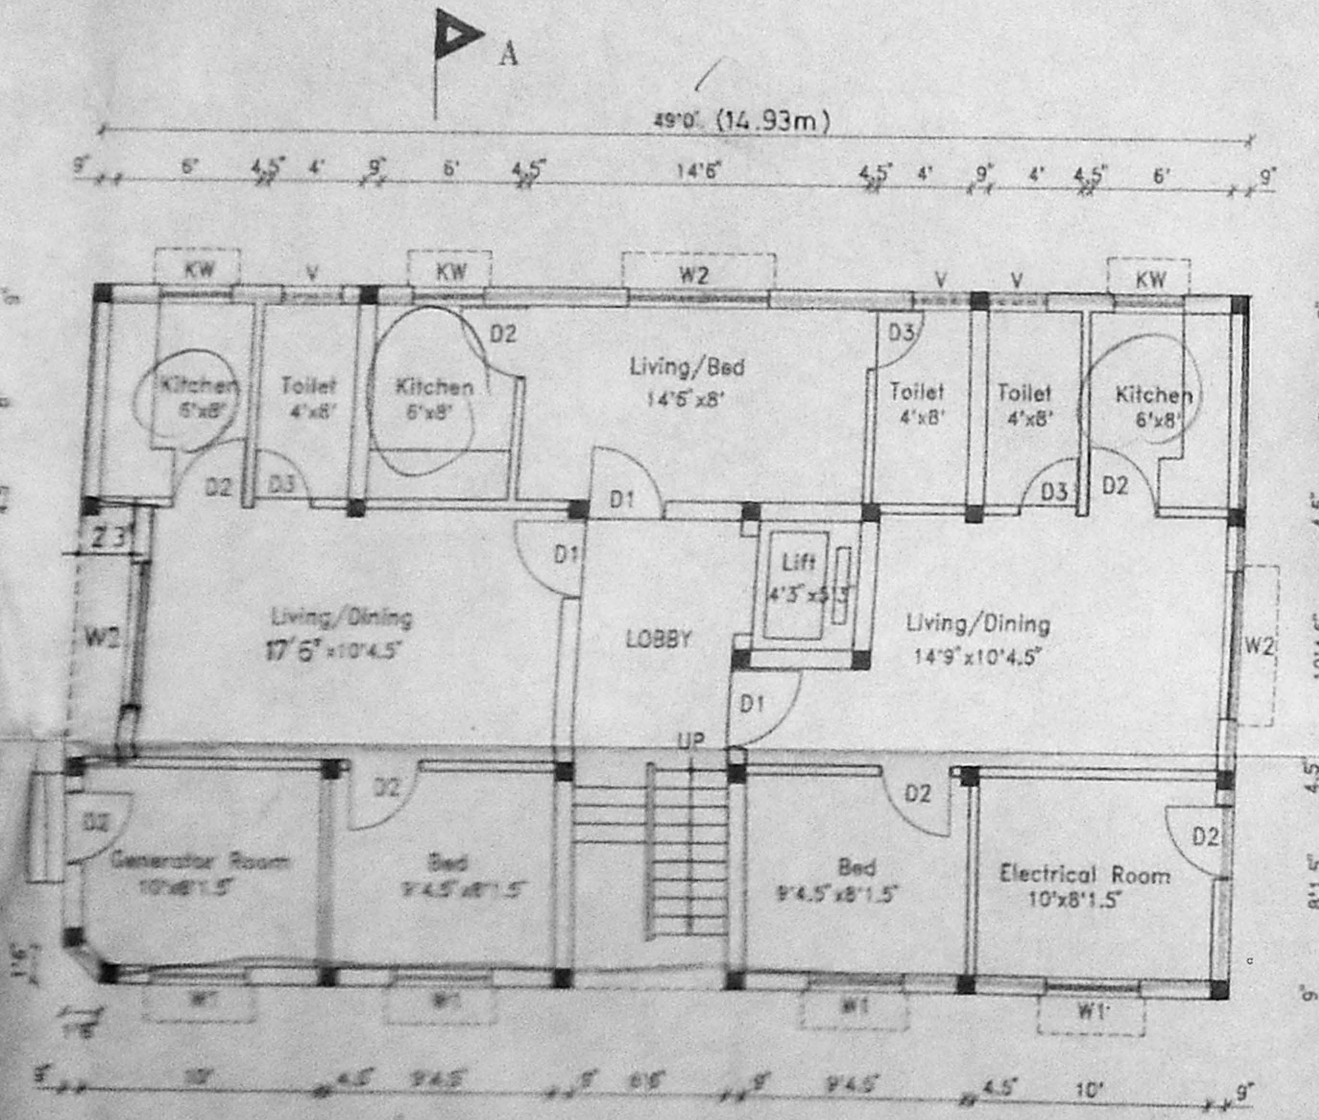

GROUND FLOOR PLAN

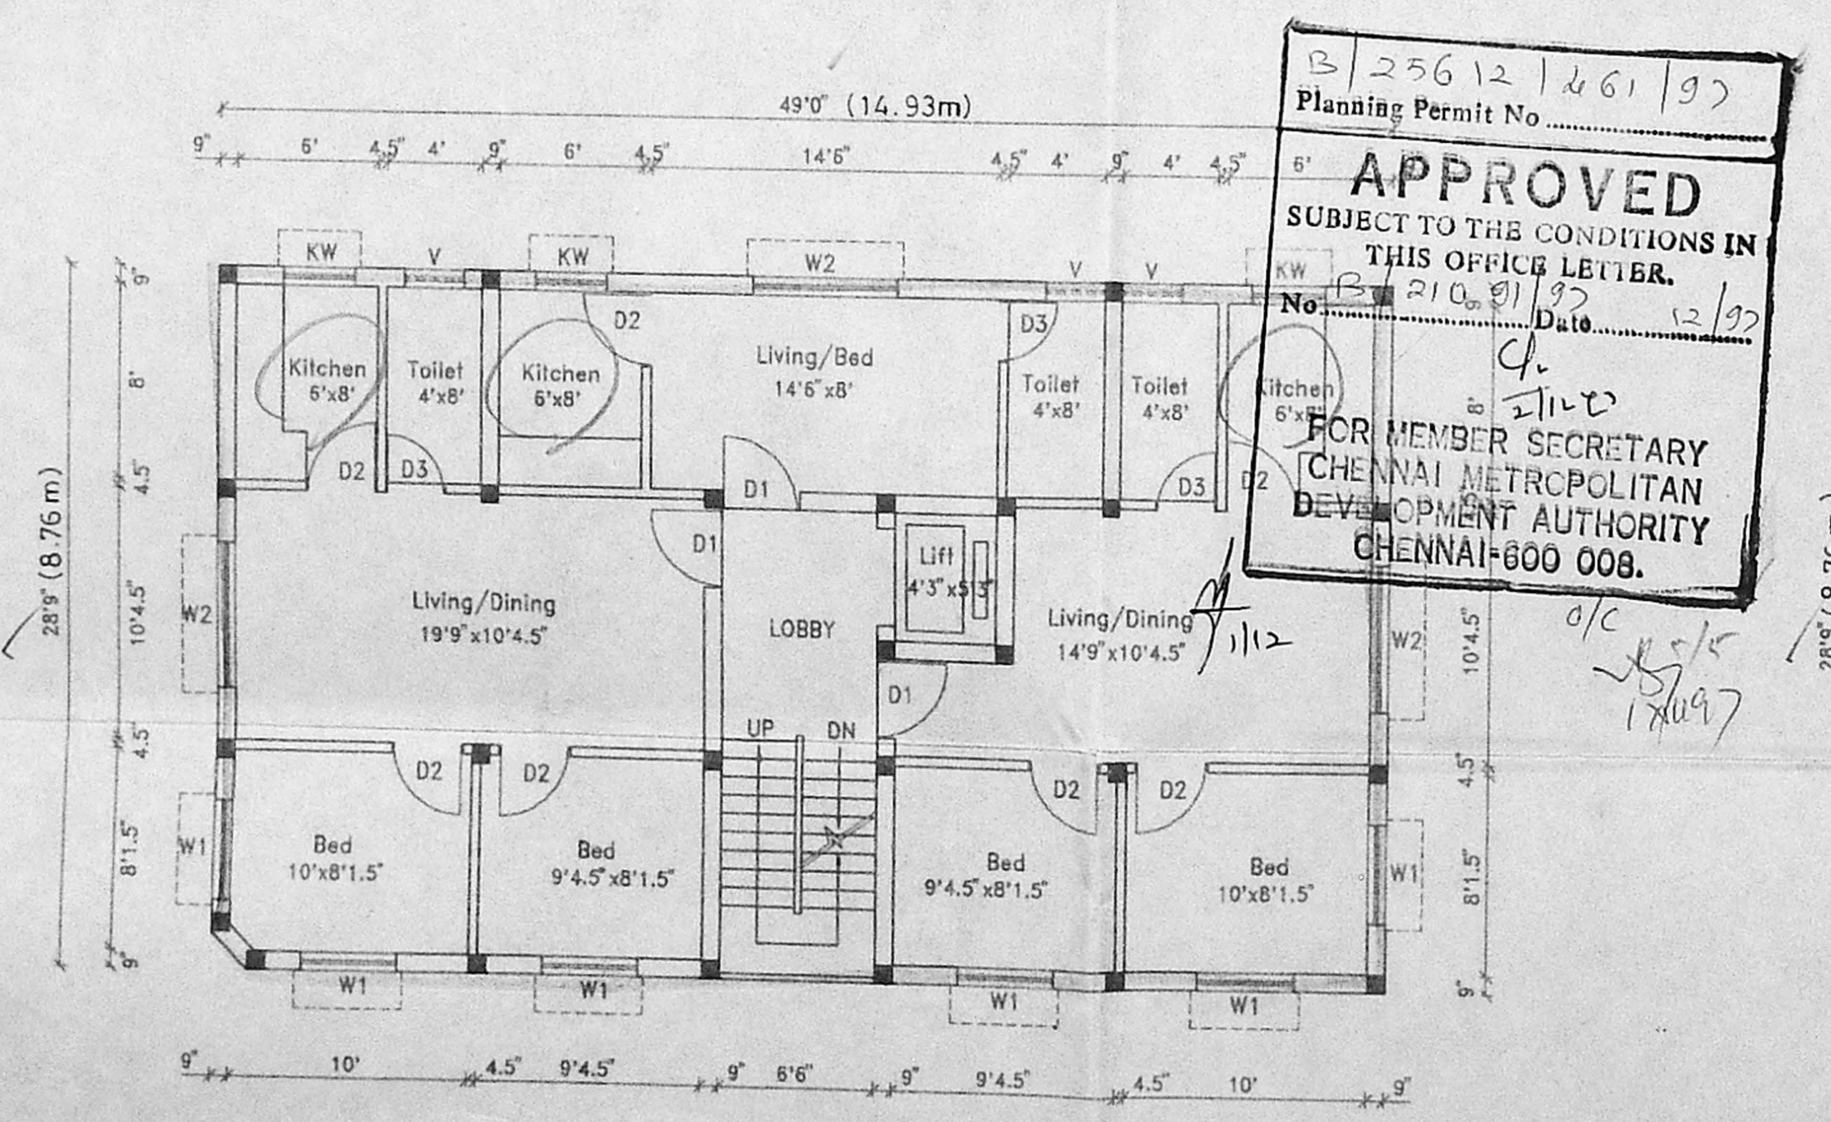

TYPICAL FIRST AND SECOND FLOOR PLANS

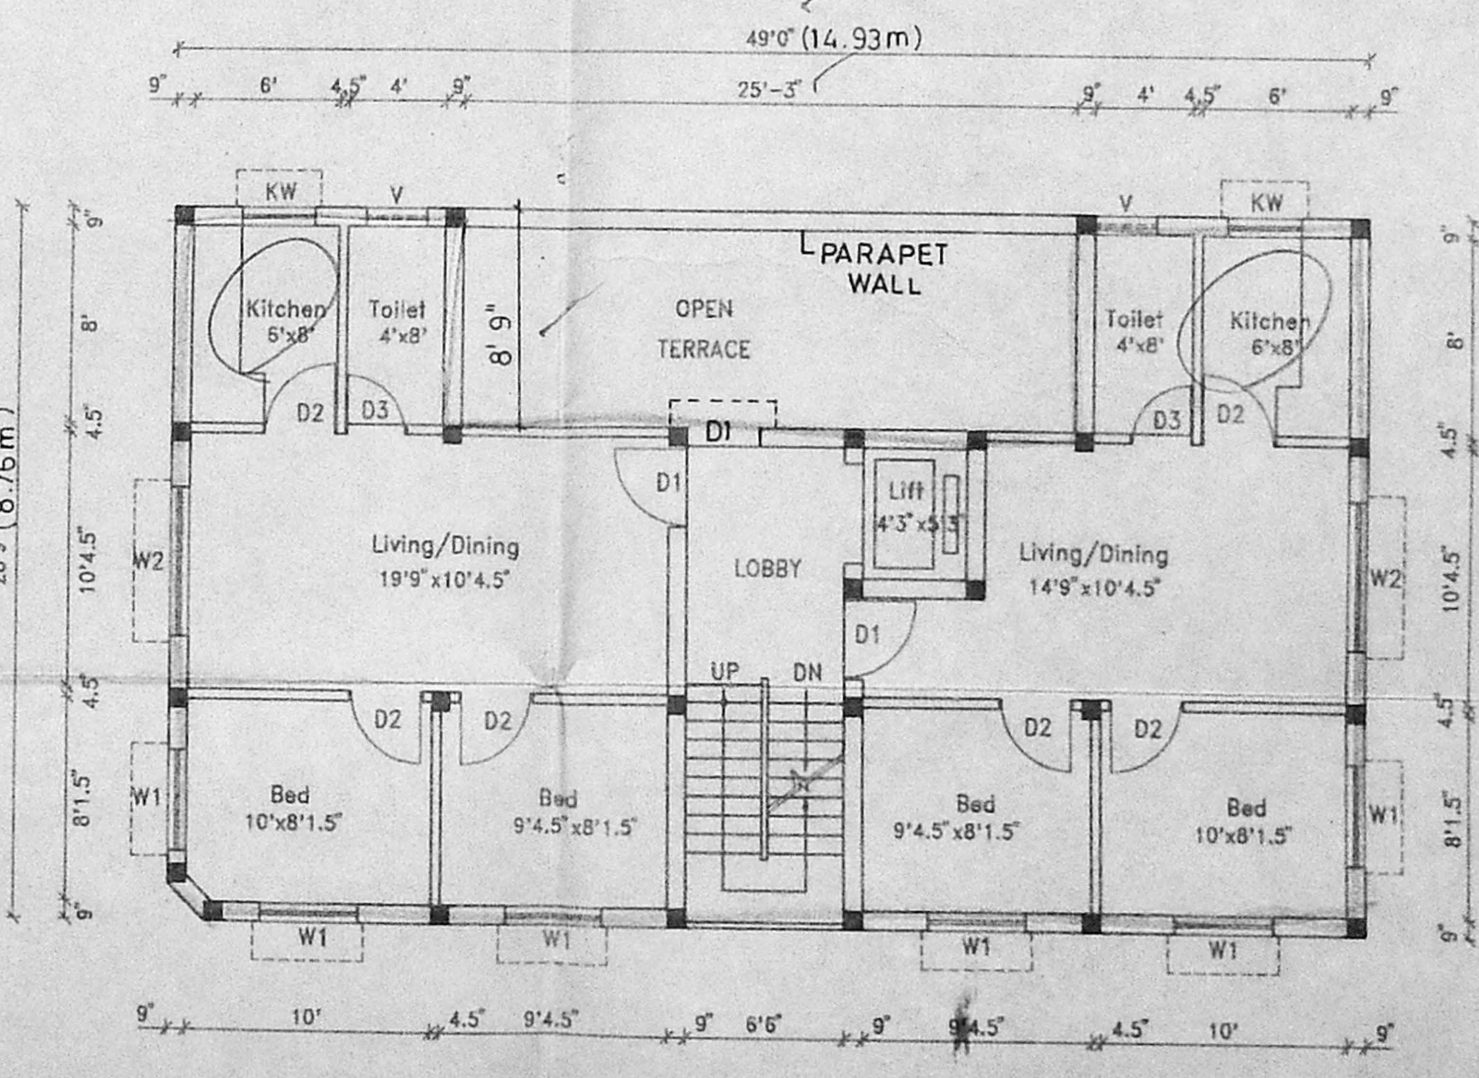

THIRD FLOOR PLAN

B/25612/461/97
Planning Permit No.
APPROVED
SUBJECT TO THE CONDITIONS IN THIS OFFICE LETTER.
No. B/210/81/93, Date 12/92
FOR MEMBER SECRETARY
CHENNAI METROPOLITAN DEVELOPMENT AUTHORITY
CHENNAI-600 008.

SCHEDULE OF JOINERY	
D1- DOOR	3'0" x 7'
D2- DOOR	3'0" x 7'
D3- DOOR	3'0" x 7'
W1- WINDOW	4'0" x 4'0"
W2- WINDOW	6'0" x 4'0"
KW- KITCHEN WINDOW	3'0" x 4'0"
V- VENTILATOR	2'0" x 1'0"

AREA STATEMENT			
TOTAL PLOT AREA	3540 SFT	328.99 SQM	
PROPOSED:			
GROUND FLOOR AREA	1245.12 SFT	115.72 SQM	
FIRST FLOOR AREA	1407.62 SFT	130.82 SQM	
SECOND FLOOR AREA	1407.62 SFT	130.82 SQM	
THIRD FLOOR AREA	1186.68 SFT	110.29 SQM	
TOTAL	5247.04 SFT	487.64 SQM	

PLOT COVERAGE	35.17 %
FSI	1.48

COLOUR INDEX	
PROPOSED	
ROAD	
BOUNDARY	

PROPOSED BUILDING AT PNO 14
JAGANATHA NAGAR CO-OP BUILDING
SOCIETY LAYOUT L.P/D.T.P.
NO 78/63 IN S.NO 7/15 OF OLD S.NO: 7/1.
KOYAMBEDU VILLAGE, SAIDAPET TK.
DOOR NO 39, 1st MAIN ROAD
JAGANNATHA NAGAR.

SCALE 1:100

Owner

K. SELVAM, B.E., A.M.T.E.,
Consulting Civil Engineer, Chartered Engineer,
Class - I Licensed Surveyor, Reg. No: 800
Corporation of Chennai & Ambattur Municipality
No: 1/370, Mogappair East,
CHENNAI-600 050.

Licenced Surveyor