




CMDA (B)/PP NO.
C.No. B/21463/97
Asst. RAIN WATER
Scrutiny PERCOLATION PIT
P.A. 4/11/97
AP.

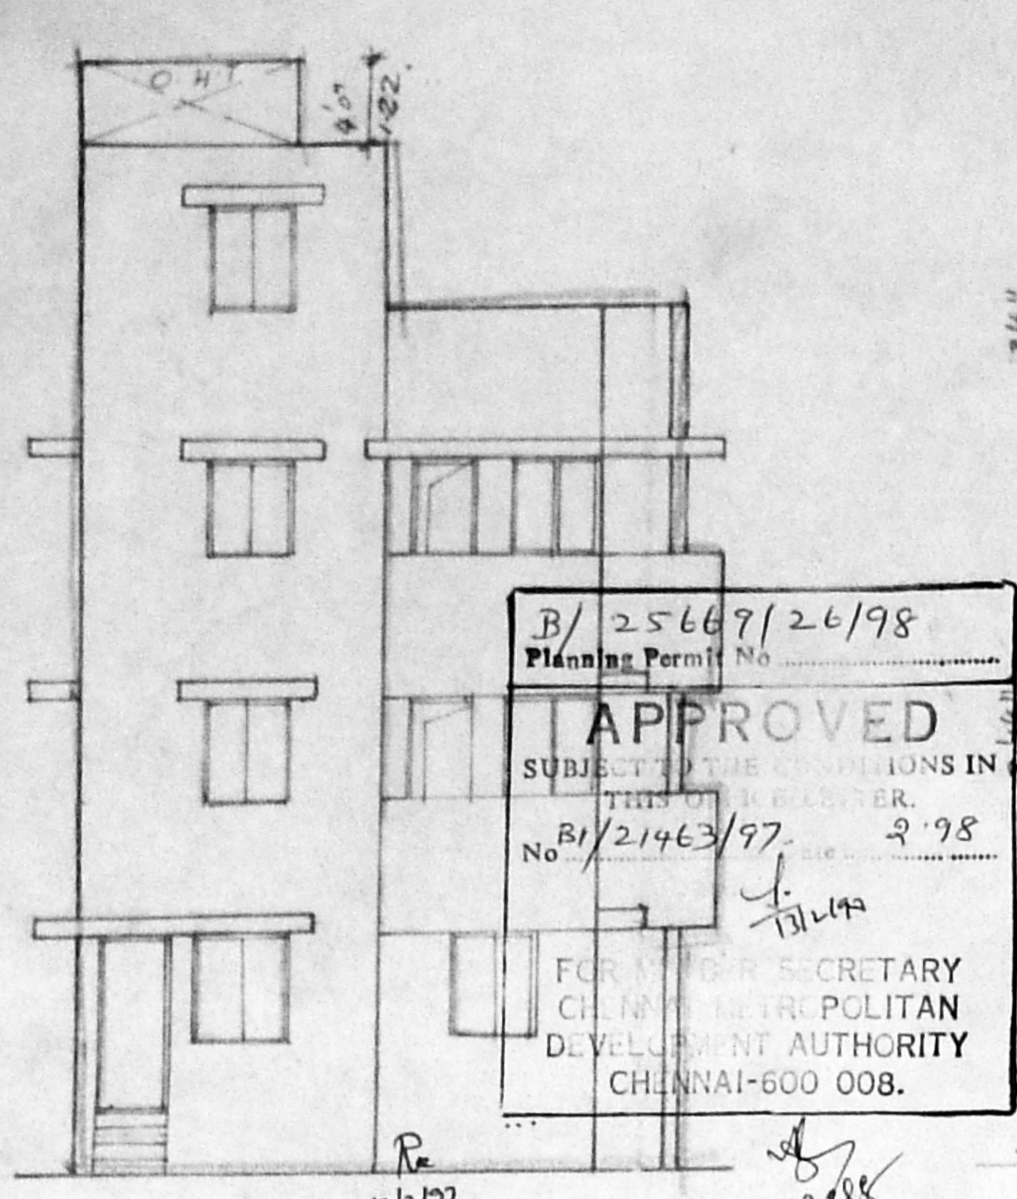


B/25667/26/98
Planning Permit No.
APPROVED
SUBJECT TO THE CONDITIONS IN THIS ORDER.
No. B/21463/97-98
FOR THE SECRETARY
CHENNAI METROPOLITAN
DEVELOPMENT AUTHORITY
CHENNAI-600 008.

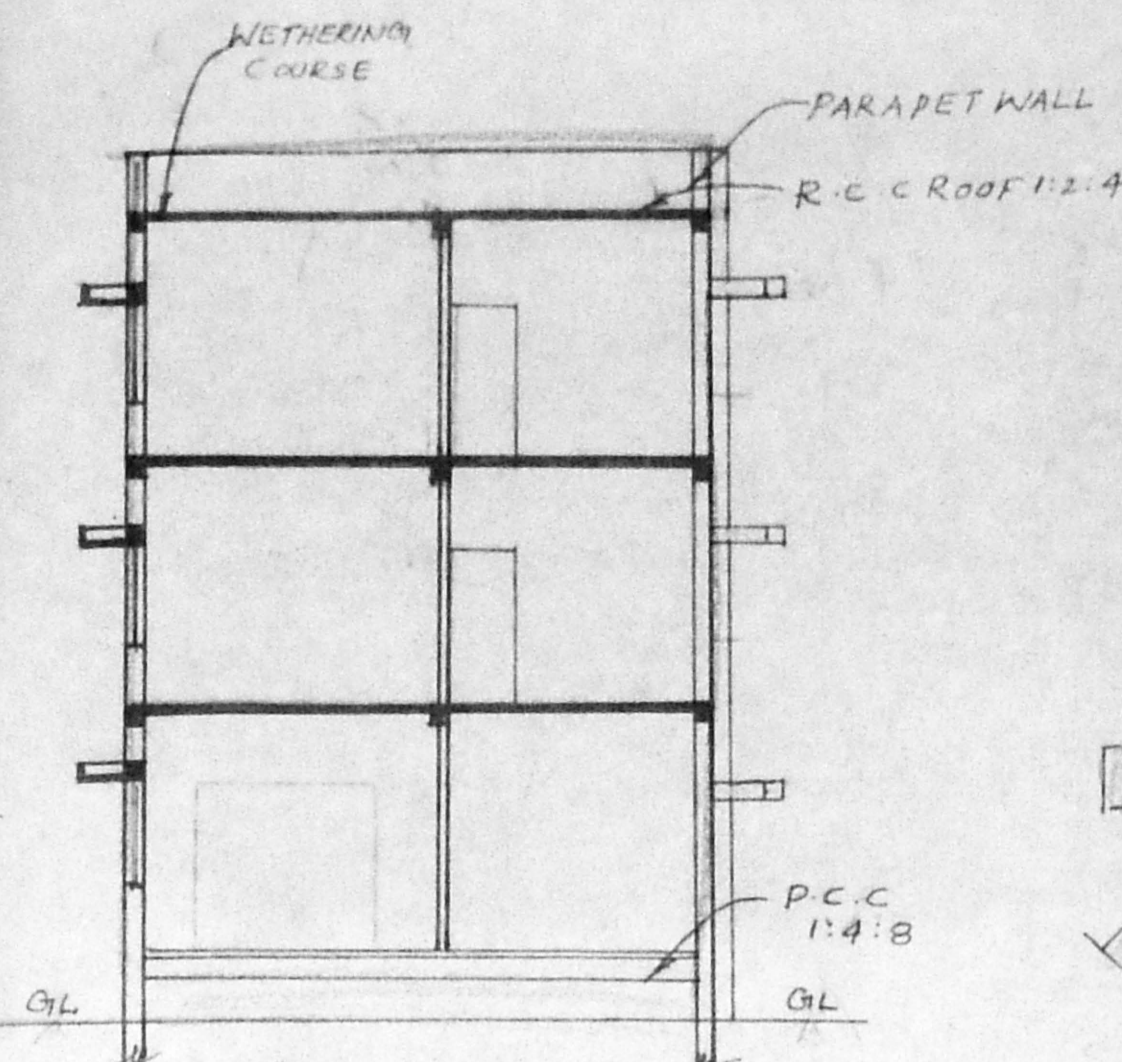

SECTION ON AB

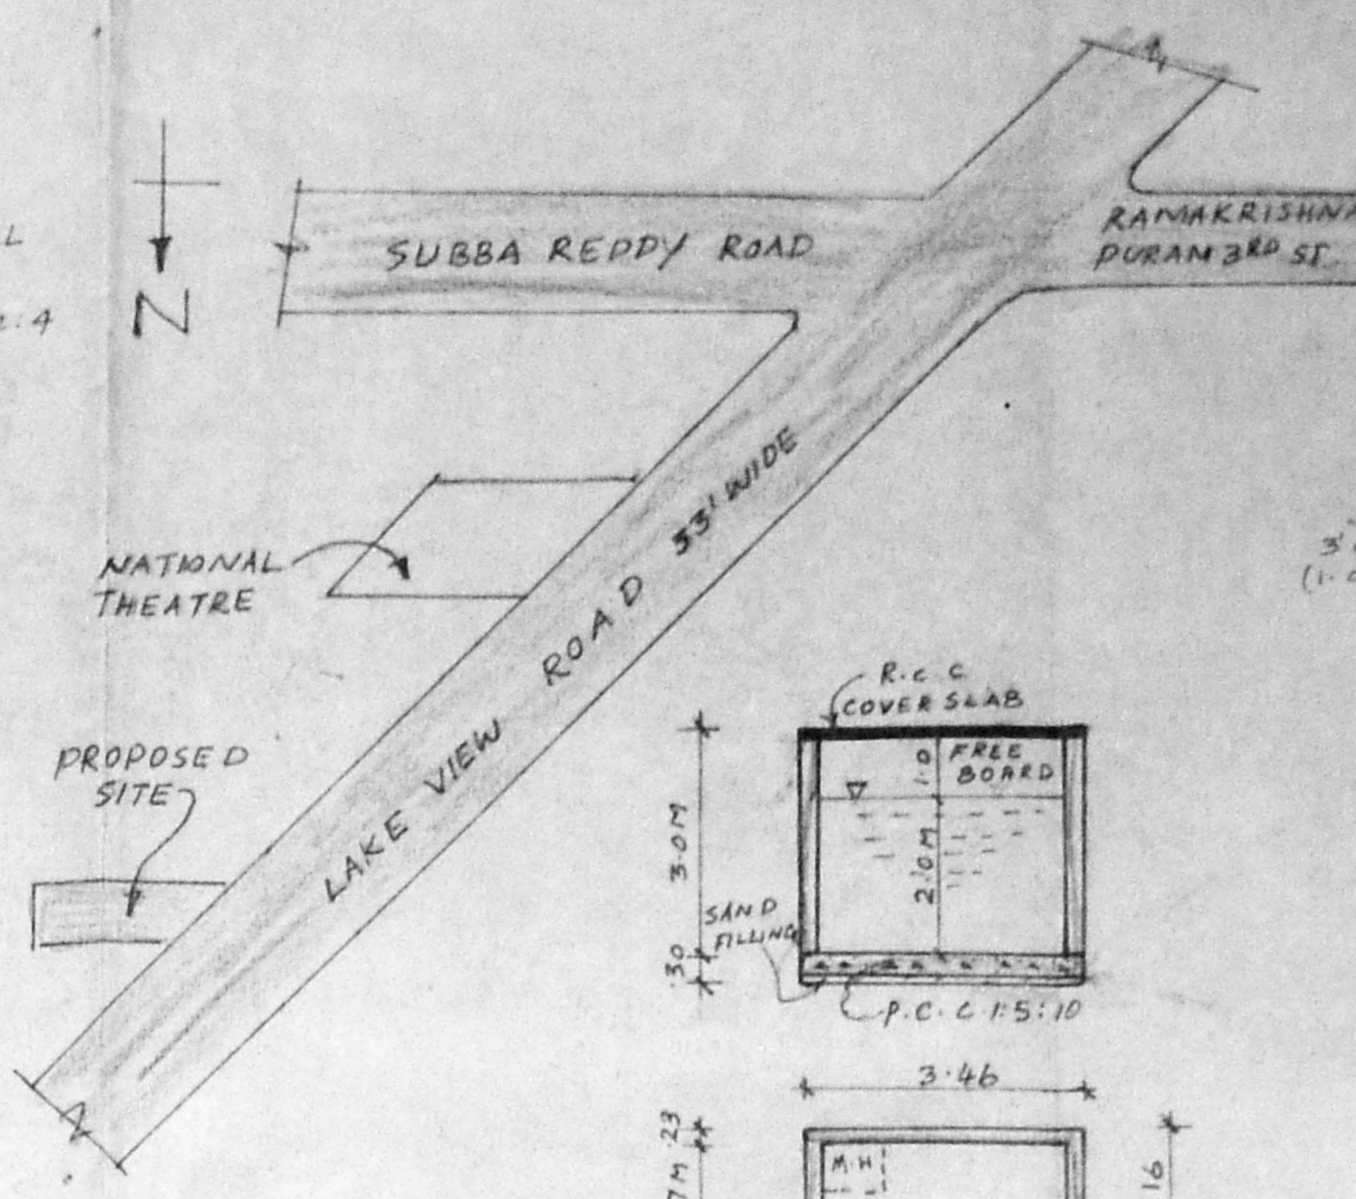


KEY PLAN
NOT TO SCALE

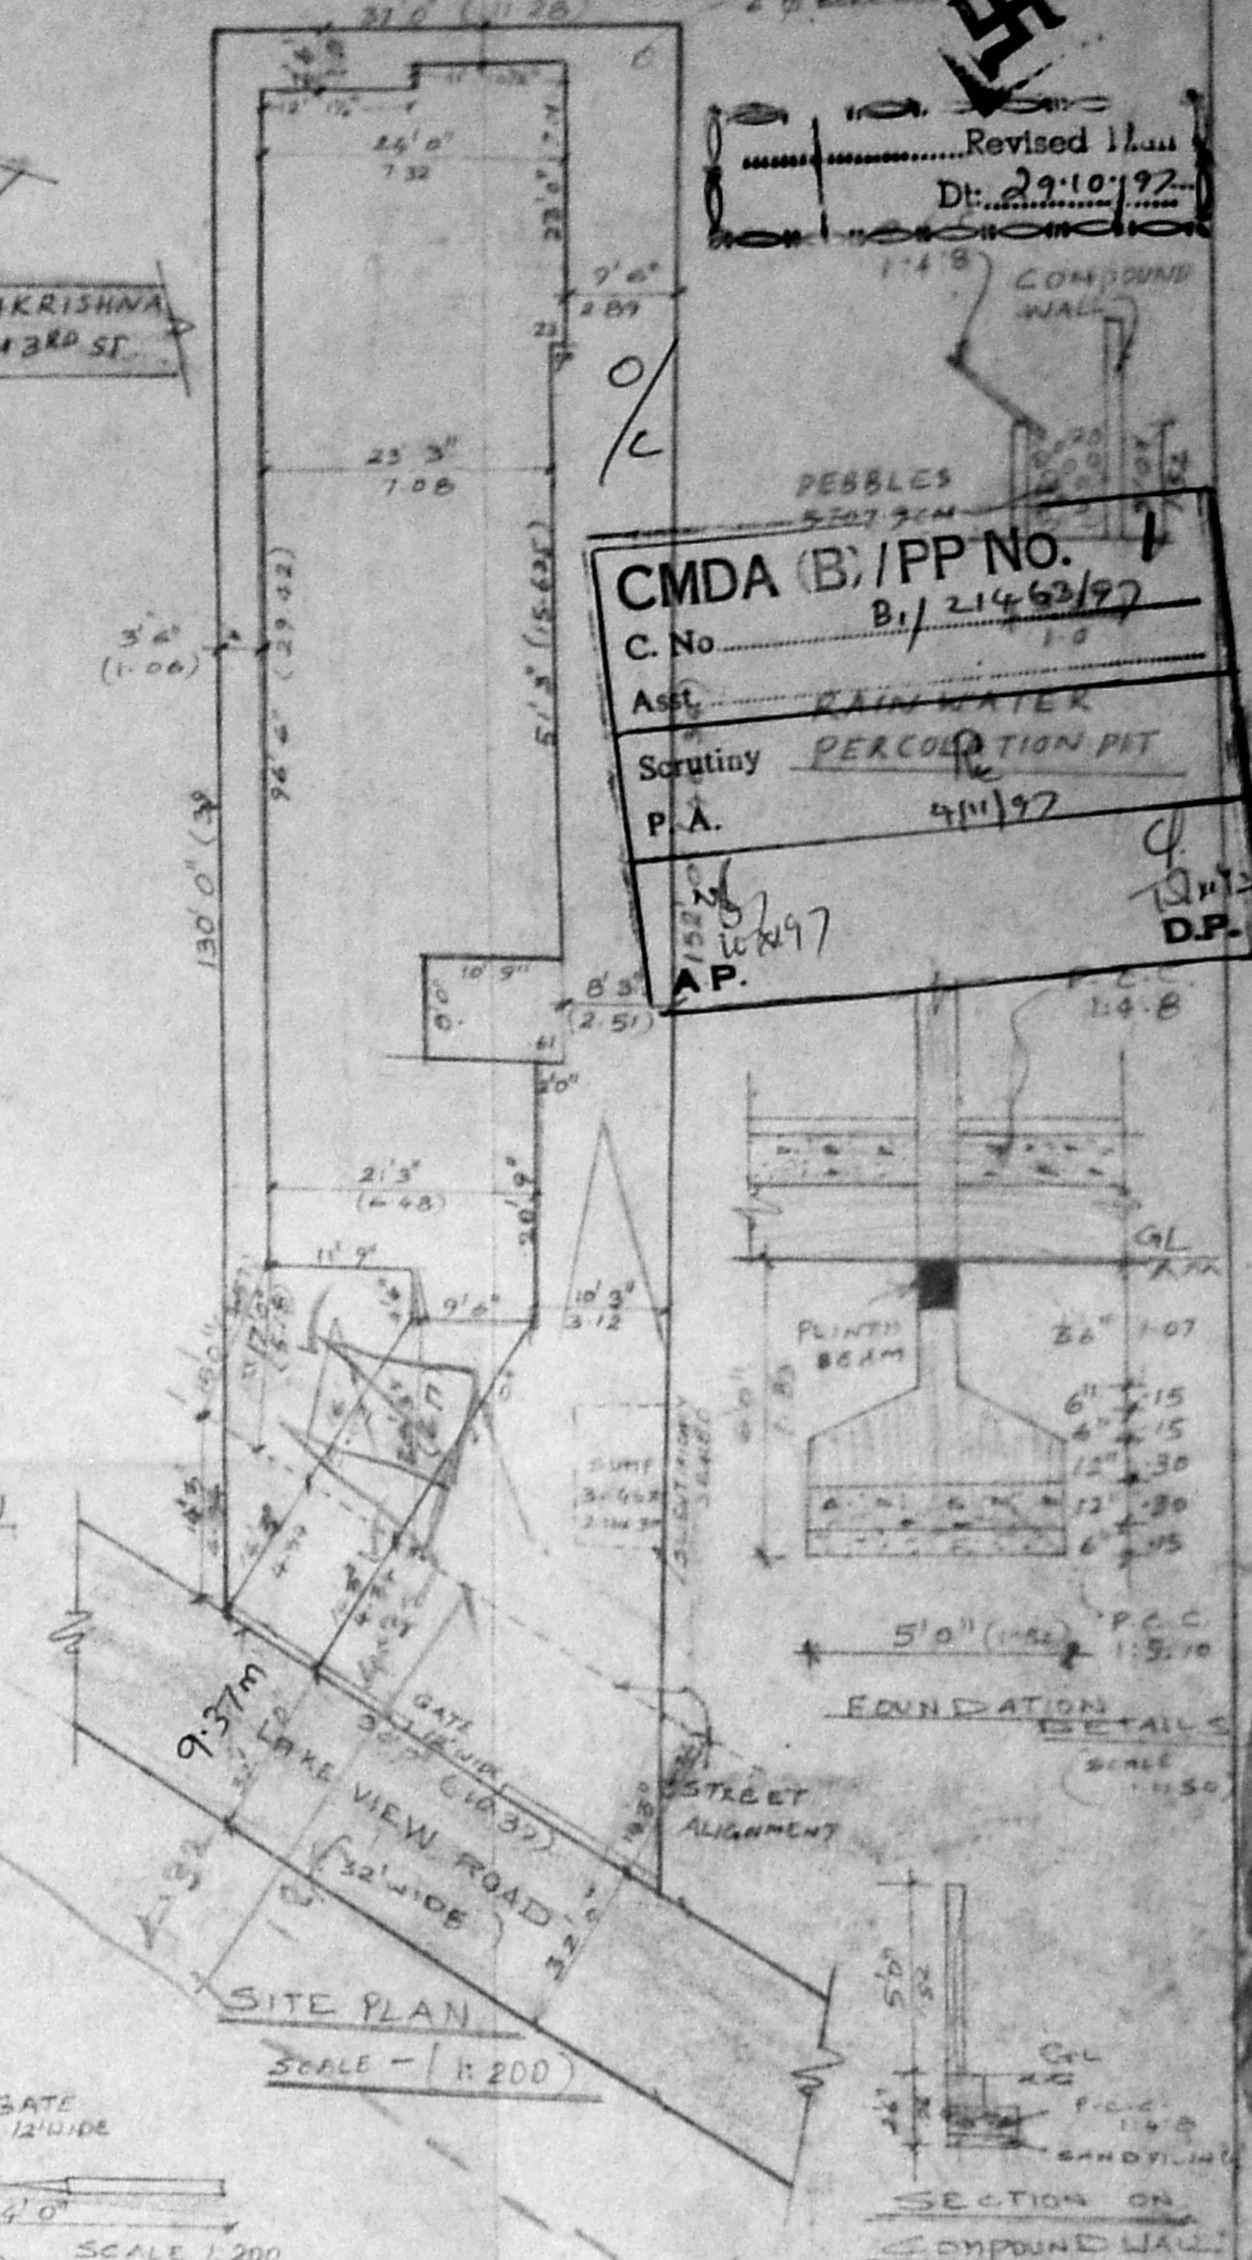


PLAN AND SECTION ON SUMP


PLAN OF COMPOUND WALL
SCALE 1:200

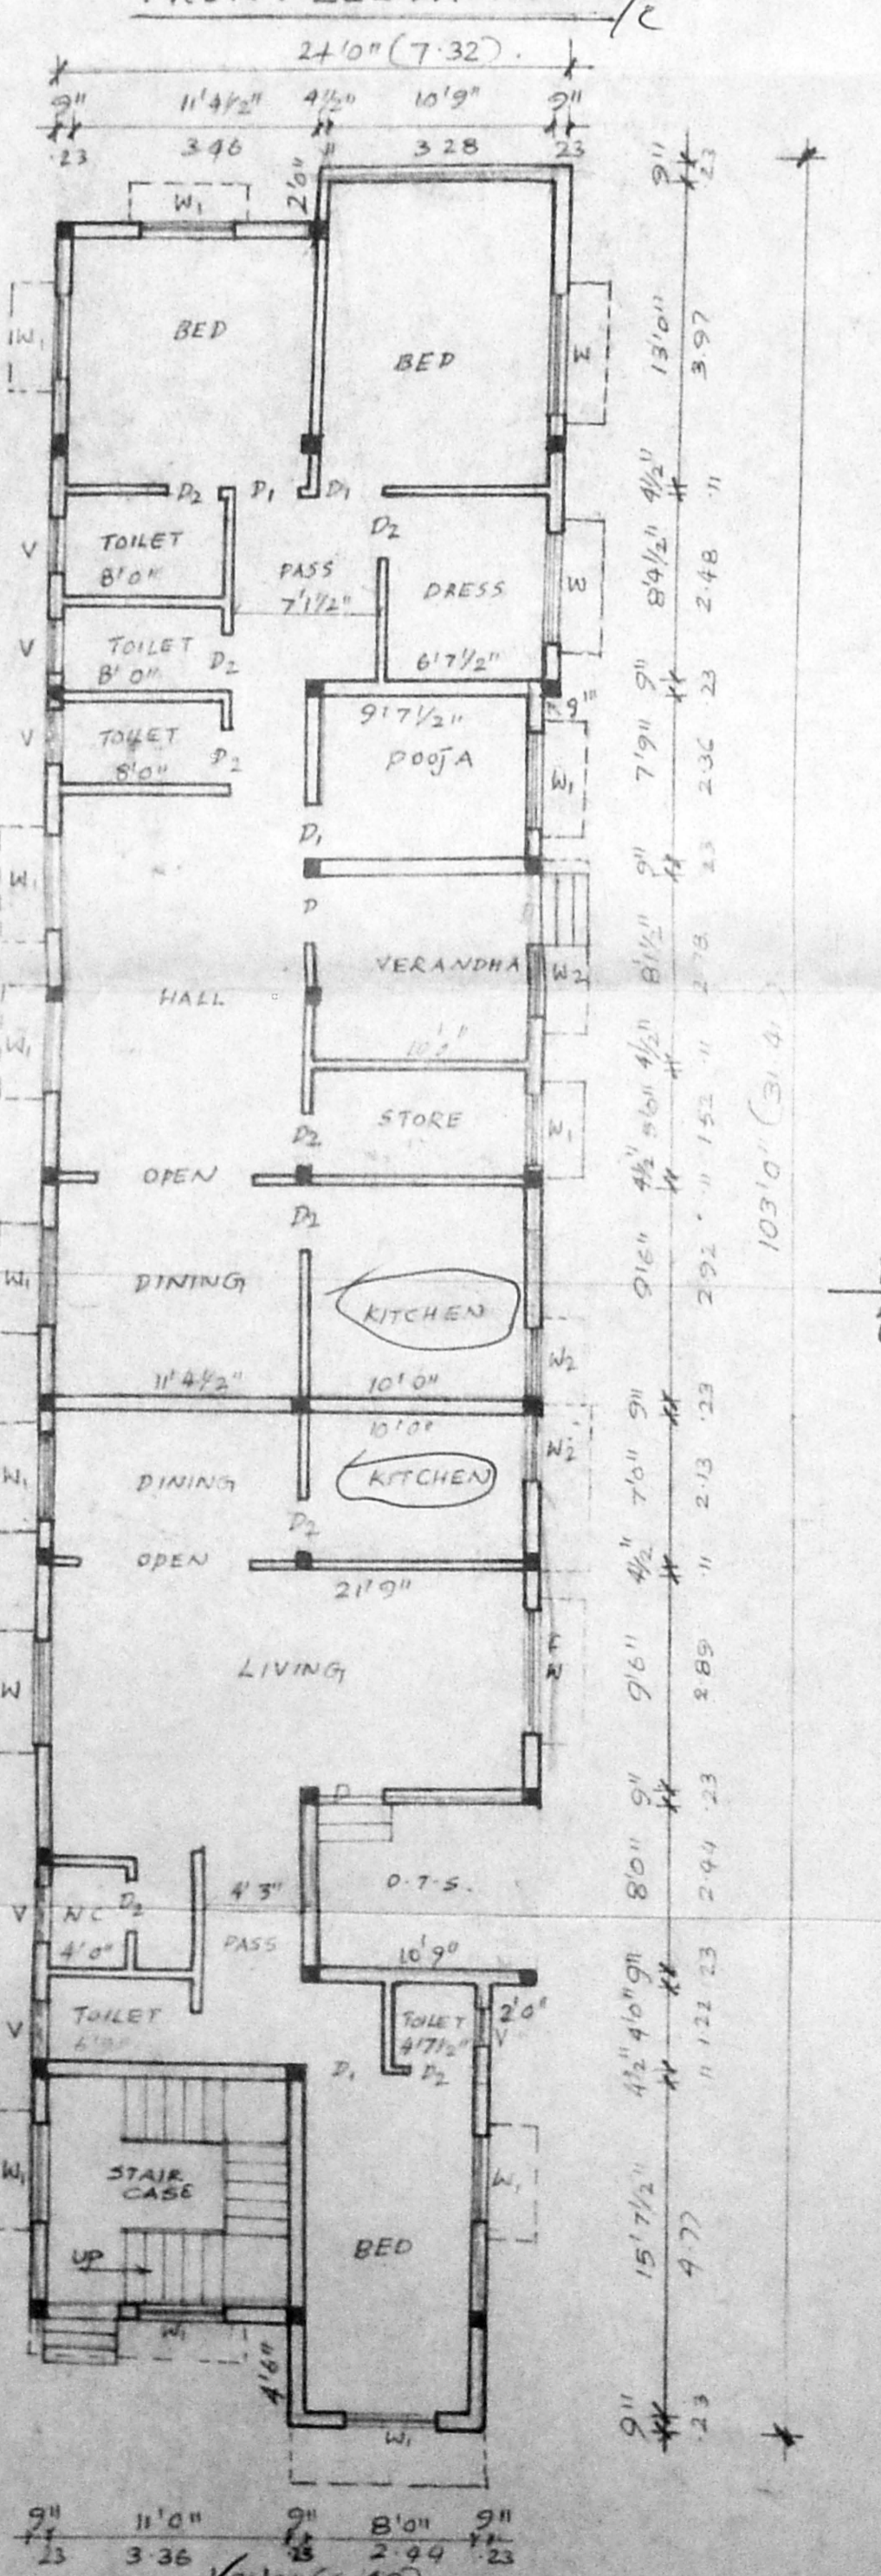

GROUND FLOOR PLAN

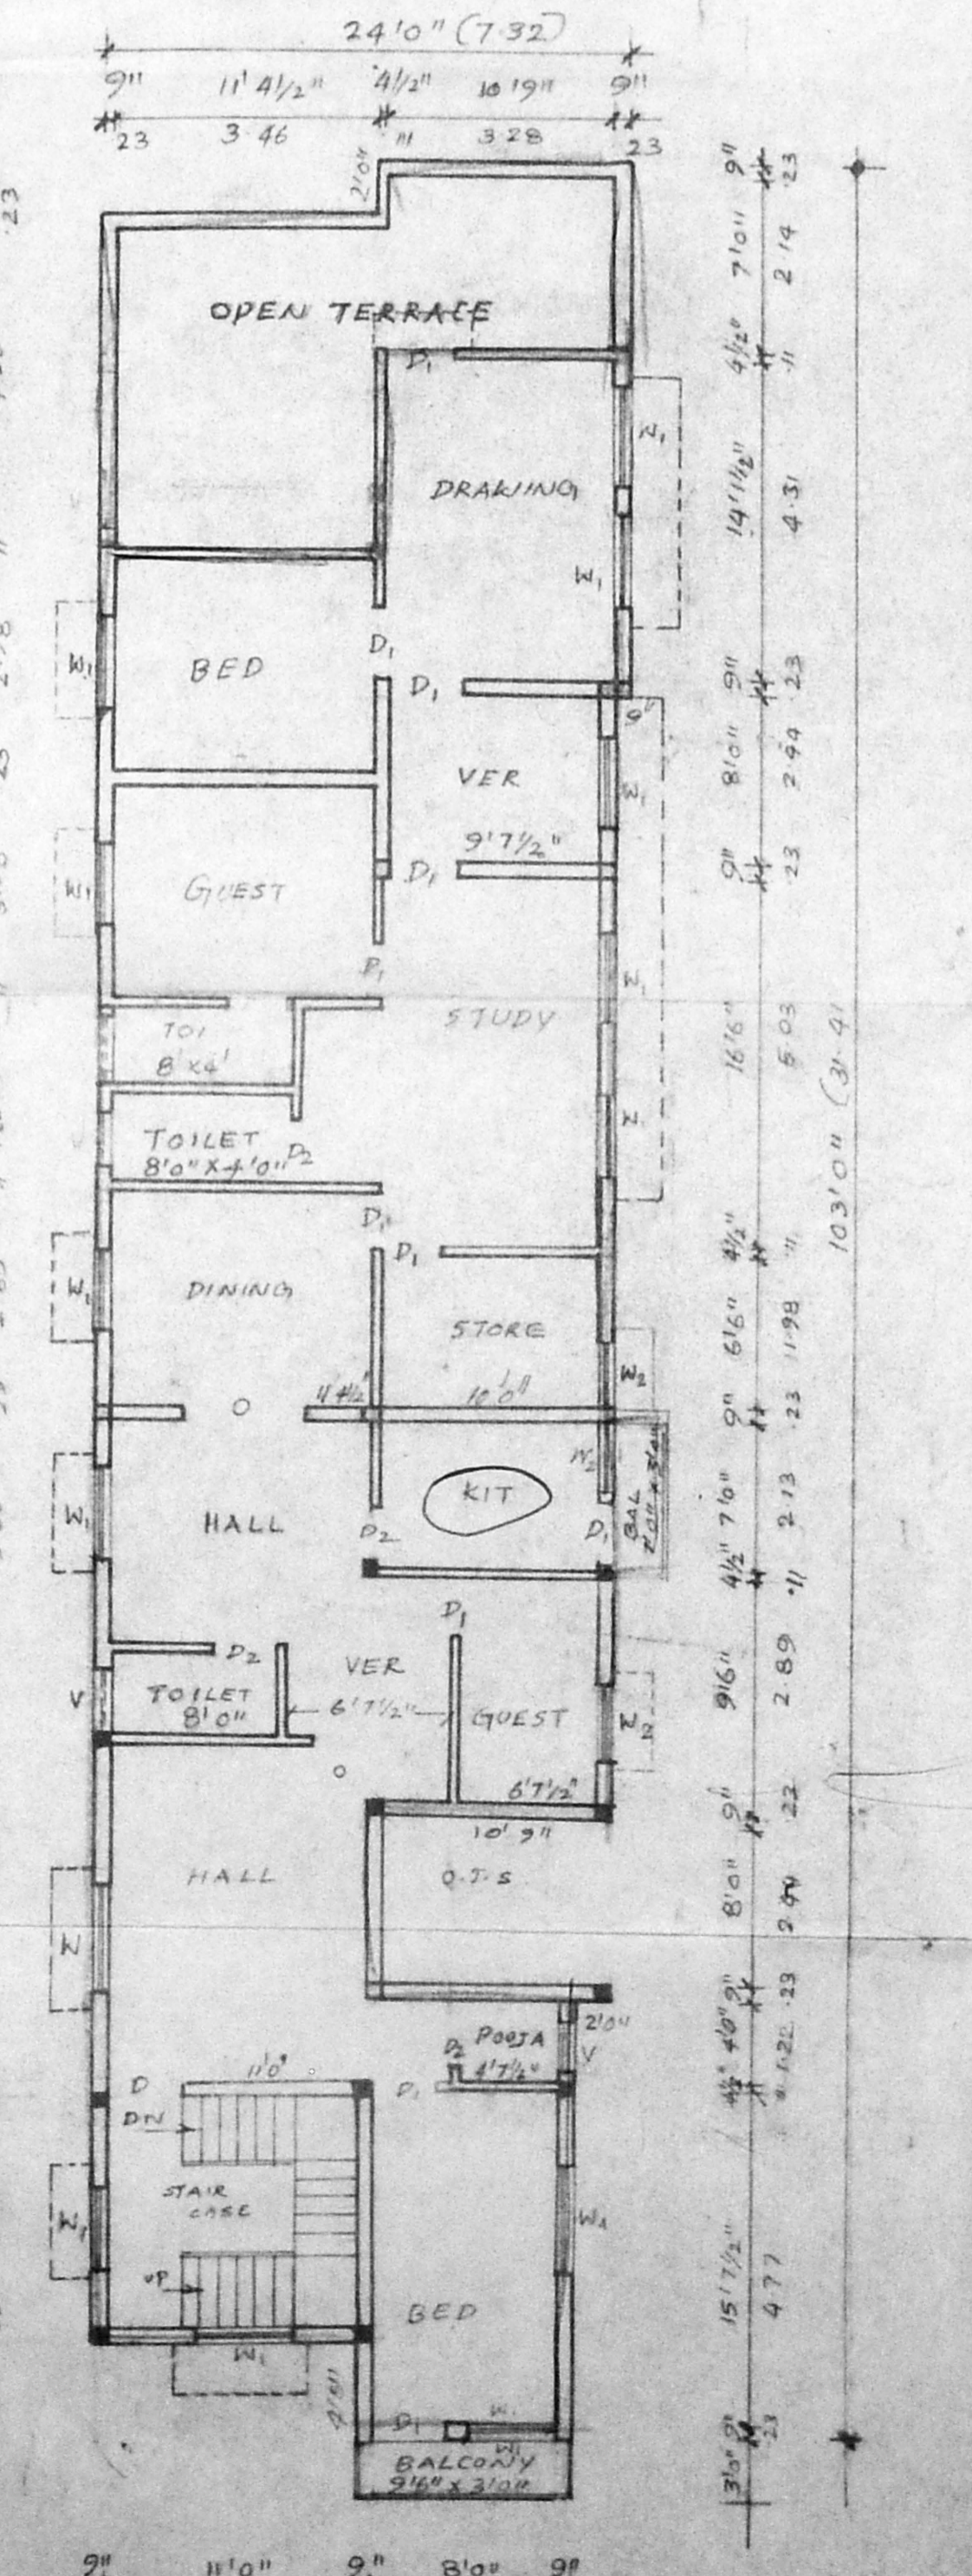

TYPICAL FLOOR PLAN OF 1ST & 2ND

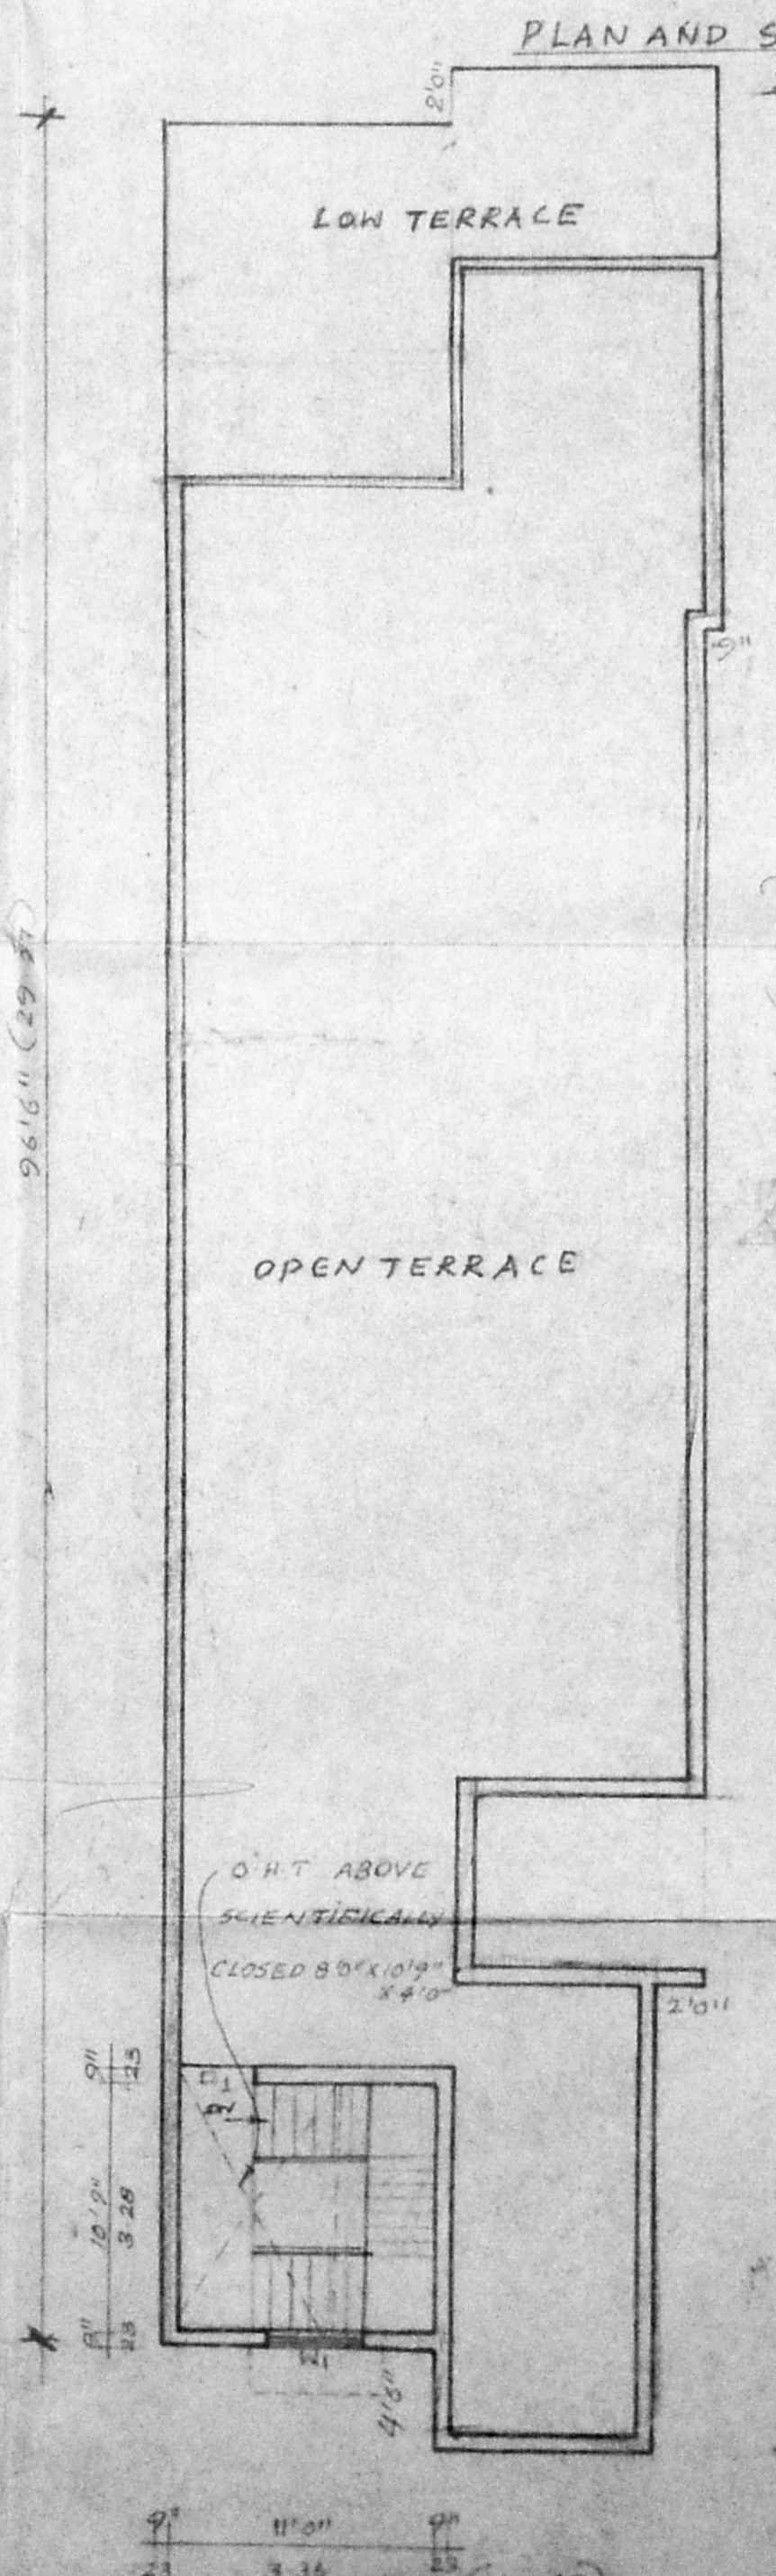

TERRACE FLOOR PLAN

SCHEDULE OF JOINERS	
D DOOR 3'3" X 7'0"	1 X 2.13
D ₁ DOOR 3'0" X 7'0"	.91 X 2.13
D ₂ DOOR 2'6" X 7'0"	.76 X 2.13
N WINDOW 5'0" X 4'6"	1.52 X 1.37
N ₁ " 4'0" X 4'6"	1.22 X 1.37
N ₂ " 3'0" X 4'6"	.91 X 1.37
V VENTILATOR 3'0" X 2'0"	.91 X .61
FW FRENCH WINDOW 6'0" X 7'0"	

COLOUR INDEX	
PROPOSAL	[Symbol]
ROAD/STREET	[Symbol]
BOUNDARY/SITE	[Symbol]

AREA STATEMENT	
PLOT EXTENT	4794.00 SFT 204.86 m ²
GROUND FLOOR	2204.35 SFT 204.86 m ²
FIRST FLOOR	1978.44 " 183.86 m ²
SECOND FLOOR	1978.44 " 183.86 m ²
TOTAL BUILTUP AREA	6161.24 SFT 572.60 m ²
PLOT COVERAGE	46%
FSI (FLOOR SPACE INDEX)	1.46%
FSI ALLOWED AREA	1.50%

PLAN SHOWING THE PROPOSED CONSTRUCTION OF THE RESIDENTIAL BUILDING AT DOOR NO: 41, LAKE VIEW ROAD WEST MAMBALAM, CHENNAI - 33 / DIU: NO: 125, T.S NO 32 BK NO: 11 MAMBALAM VILLAGE SCALE: 1:100

OWNER.
K. NARASIMHAN, B.E.;
CLASS - I
Licensed Surveyor No. 344
Corporation of Madras
Consulting Engineer
9, R. R. Puram I Street
Kodambakkam, Madras-600 024